





TUC BOX CANYON
AZ1132
25725 S. SONOITA HIGHWAY
SONOITA, AZ 85637

NO.	DATE	DESCRIPTION	BY	CHKD
1	10/27/15	REPLACED MONOPOLE WITH LATTICE TOWER	SLD	CH
2	10/14/15	ADDED FAUX WIND TURBINE	CH	AL
3	10/09/15	CLIENT COMMENTS OTHERS-ANTENNAS	SLD	CH
4	10/07/15	ADDED WINDMILL	SLD	CH
5	08/26/15	REVISED MW RAD CTR	CH	AL
6	07/16/15	REVISED MW RAD CTR	CH	AL
7	06/24/15	UPDATE MICROWAVE	CH	AL
8	06/02/15	FINAL ZONING DRAWINGS	CH	AL



SHEET TITLE: **ELEVATIONS**
SHEET NUMBER: **A-3**

- NOTES:
1. CONSULT THE ARCHITECT & ENGINEER FOR ALL CONTRACTING SERVICES PRIOR TO COMMENCEMENT OF WORK.
2. ALL CABLES TO RUN INSIDE MONOPOLE.
3. PIPE MOUNTS MAY NOT EXCEED FAST ANTENNAS.
4. WINDIC INDICATING UTILITIES AND WINDIC INDICATED ON SITE PLAN.
5. STRUCTURAL ANALYSIS REQUIRED.

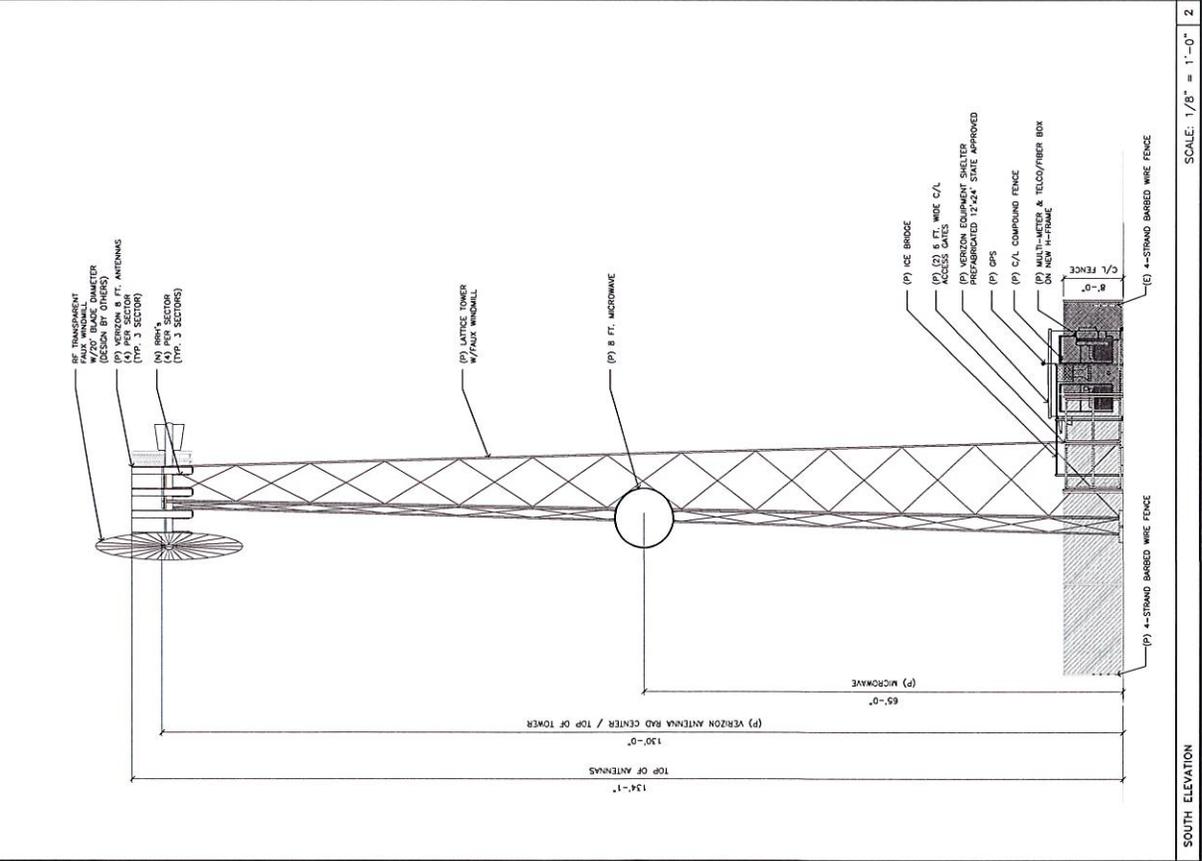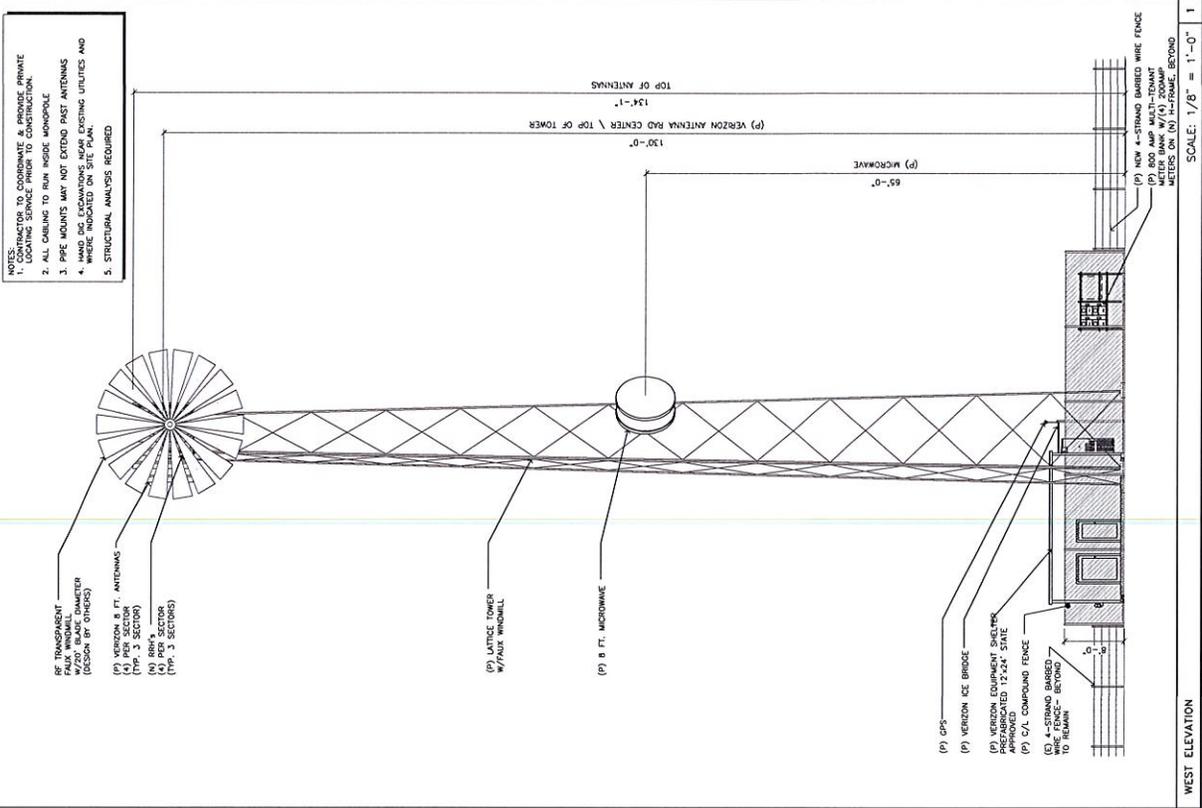

SOUTH ELEVATION SCALE: 1/8" = 1'-0" 2 WEST ELEVATION SCALE: 1/8" = 1'-0" 1



TUC BOX CANYON
AZ1132
25725 S. SONOITA HIGHWAY
SONOITA, AZ 85637

7	10/27/15	REPLACED MONOPOLE WITH LATTICE TOWER	SLD	CH
8	10/14/15	ADDED FAUX WIND TURBINE	CH	AL
9	10/09/15	CLIENT COMMENTS: OTHERS-ANTENNAS	SLD	CH
10	10/07/15	ADDED WINDMILL	SLD	CH
11	08/06/15	REVISED MW RAD CTR	CH	AL
12	07/16/15	REVISED MW RAD CTR	CH	AL
13	06/04/15	UPDATE MICROWAVE	CH	AL
14	06/02/15	FINAL ZONING DRAWINGS	CH	AL


PROFESSIONAL SEAL




SHEET TITLE: ELEVATIONS

SHEET NUMBER: A-4



- NOTES:
1. ALL WIRING TO GENERATORS AND OTHERS PRIVATE LOCATING SERVICE PRIOR TO CONSTRUCTION.
 2. ALL CABLEING TO RUN INSIDE MONOPOLE.
 3. PIPE MOUNTS MAY NOT EXTEND PAST ANTENNAS.
 4. ALL WIRING TO REMAIN EXISTING UTILITIES AND WIRING INDICATED ON SITE PLAN.
 5. STRUCTURAL ANALYSIS REQUIRED.

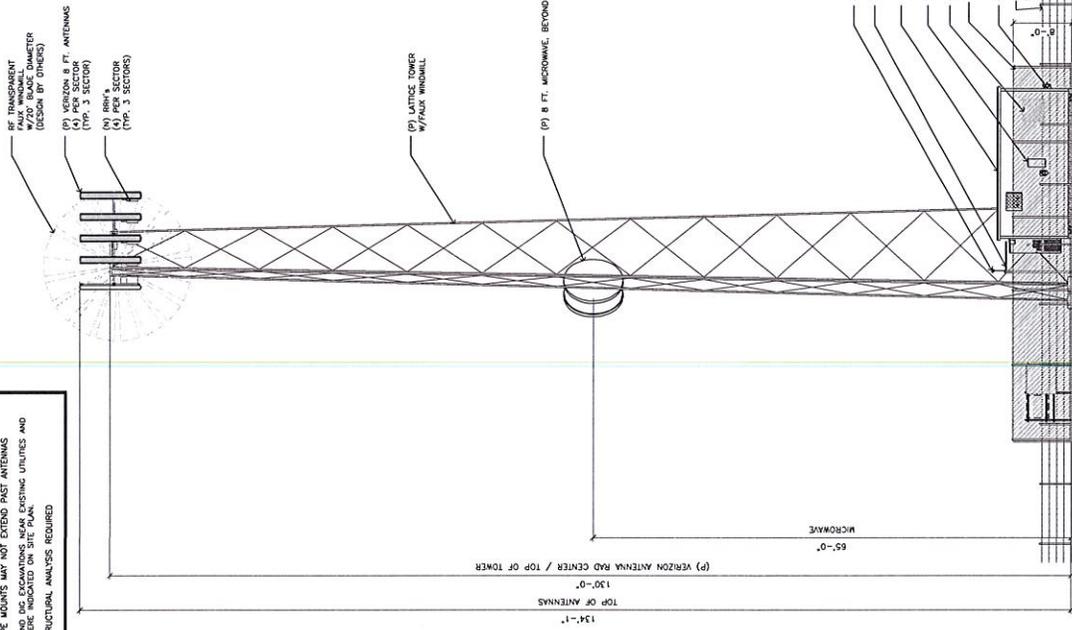

SCALE: 1/8" = 1'-0" 1 EAST ELEVATION

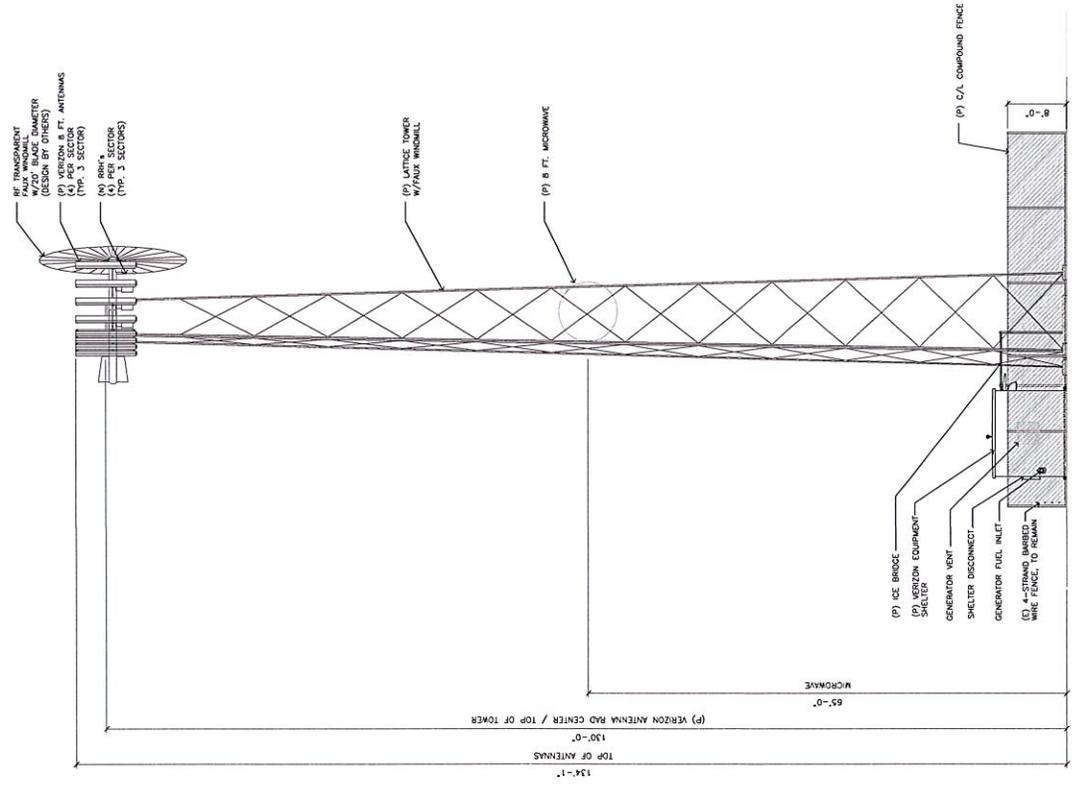

SCALE: 1/8" = 1'-0" 2 NORTH ELEVATION

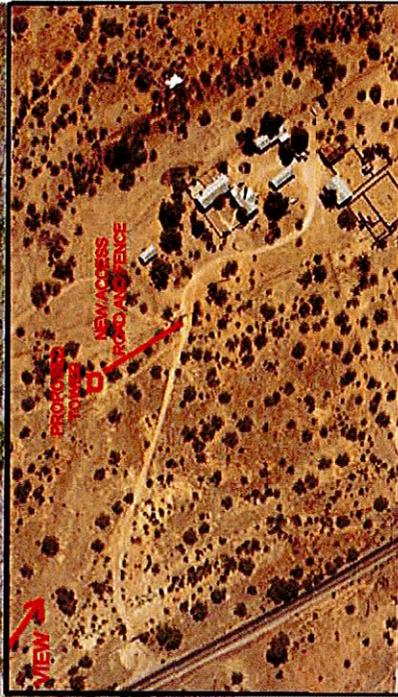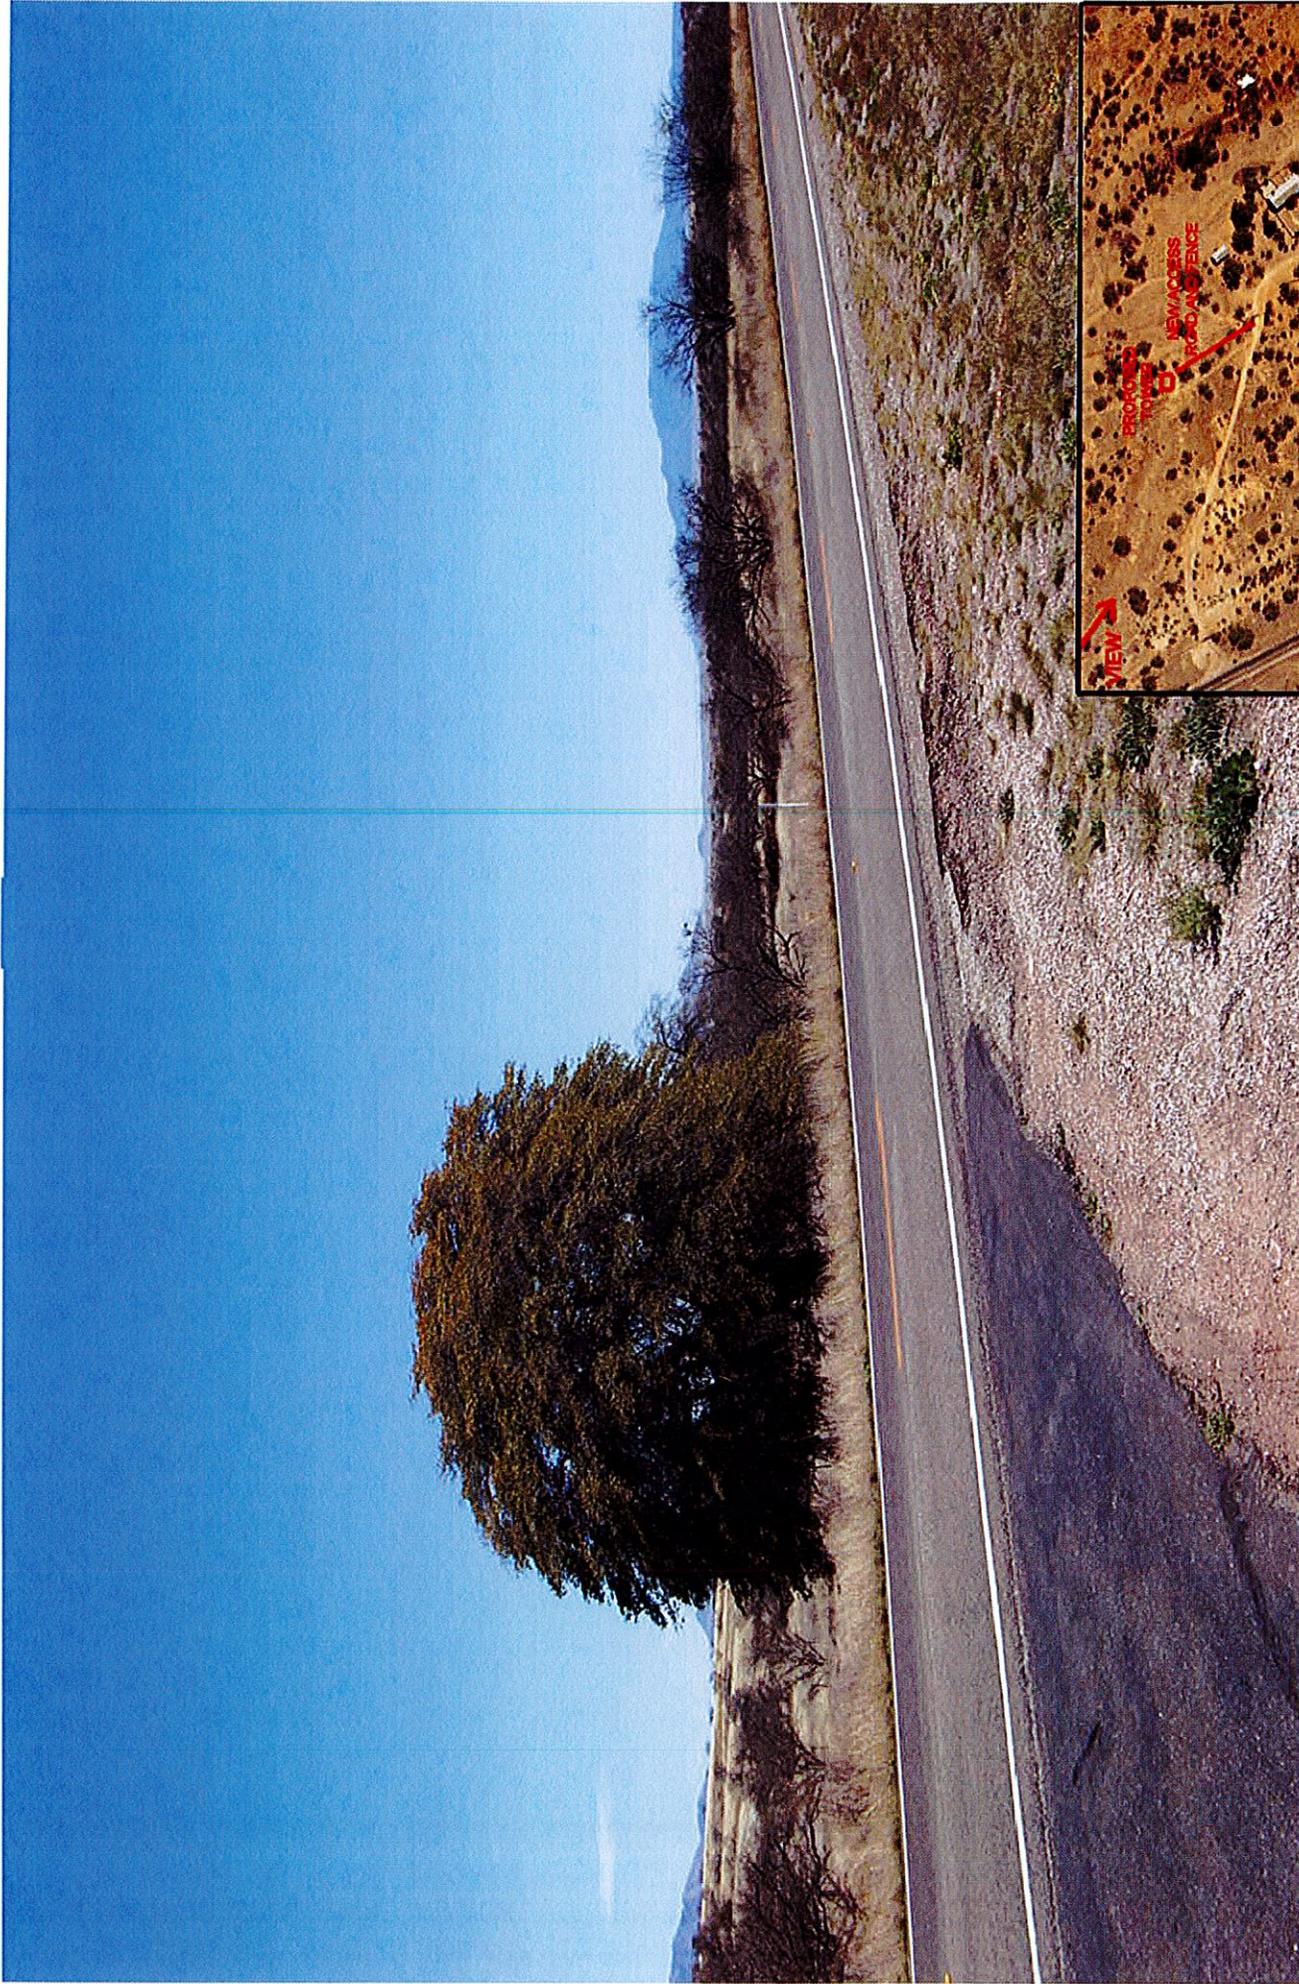

VIEW ORIENTATION MAP

PREPARED 10/27/15 BY:



Clear Blue


Services

407 S. PRICE RD.
TEMPLE, AL 36081 602-435-9800

EXISTING VIEW
LOOKING SOUTHEAST

TUC BOX CANYON



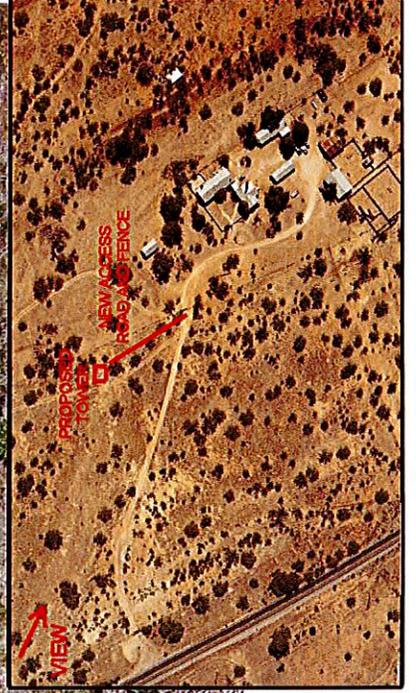

VIEW ORIENTATION MAP

PREPARED 10/27/15 BY:



Clear Blue
Services
407 S. PRICE RD.
TEMPE, AZ 85281 602-455-9800

PROPOSED VIEW
LOOKING SOUTHEAST

TUC BOX CANYON





PREPARED 10/27/15 BY:




407 S. PRICE RD.
TEMPLE, AL 36281 602-459-9800


**EXISTING VIEW
LOOKING EAST**



TUC BOX CANYON

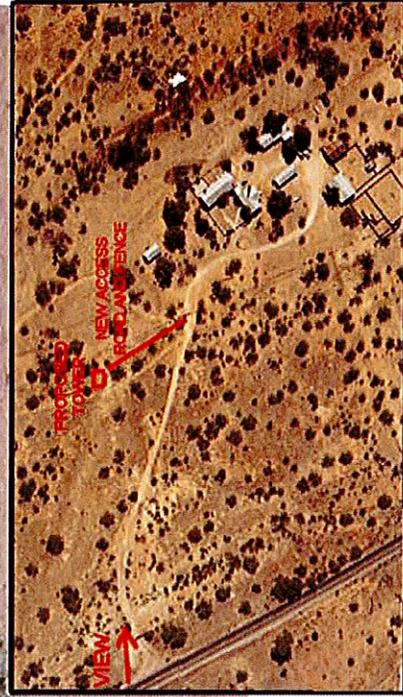

VIEW ORIENTATION MAP

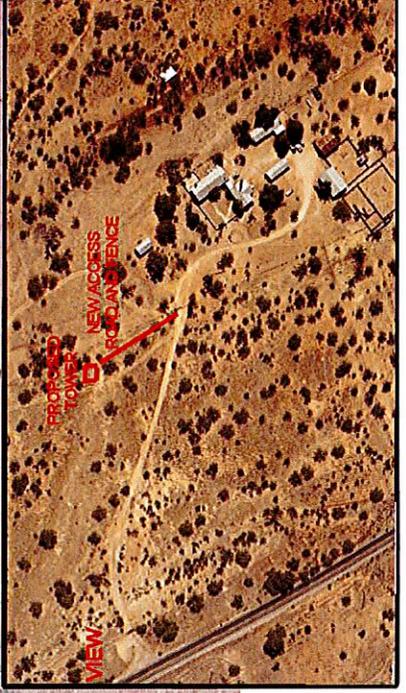

VIEW ORIENTATION MAP

PREPARED 10/27/15 BY:



PROPOSED VIEW
LOOKING EAST

TUC BOX CANYON





PREPARED 10/27/15 BY:




Clear Blue
Services
407 S. PRICE RD.
TEMPE, AZ 85281 602-435-9800

EXISTING VIEW
LOOKING NORTHWEST



TUC BOX CANYON

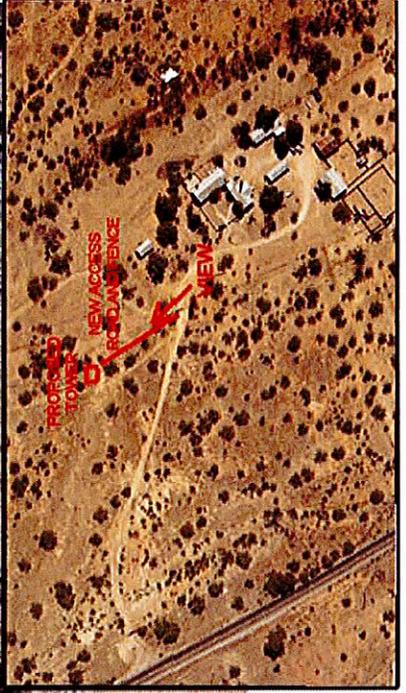

VIEW ORIENTATION MAP