



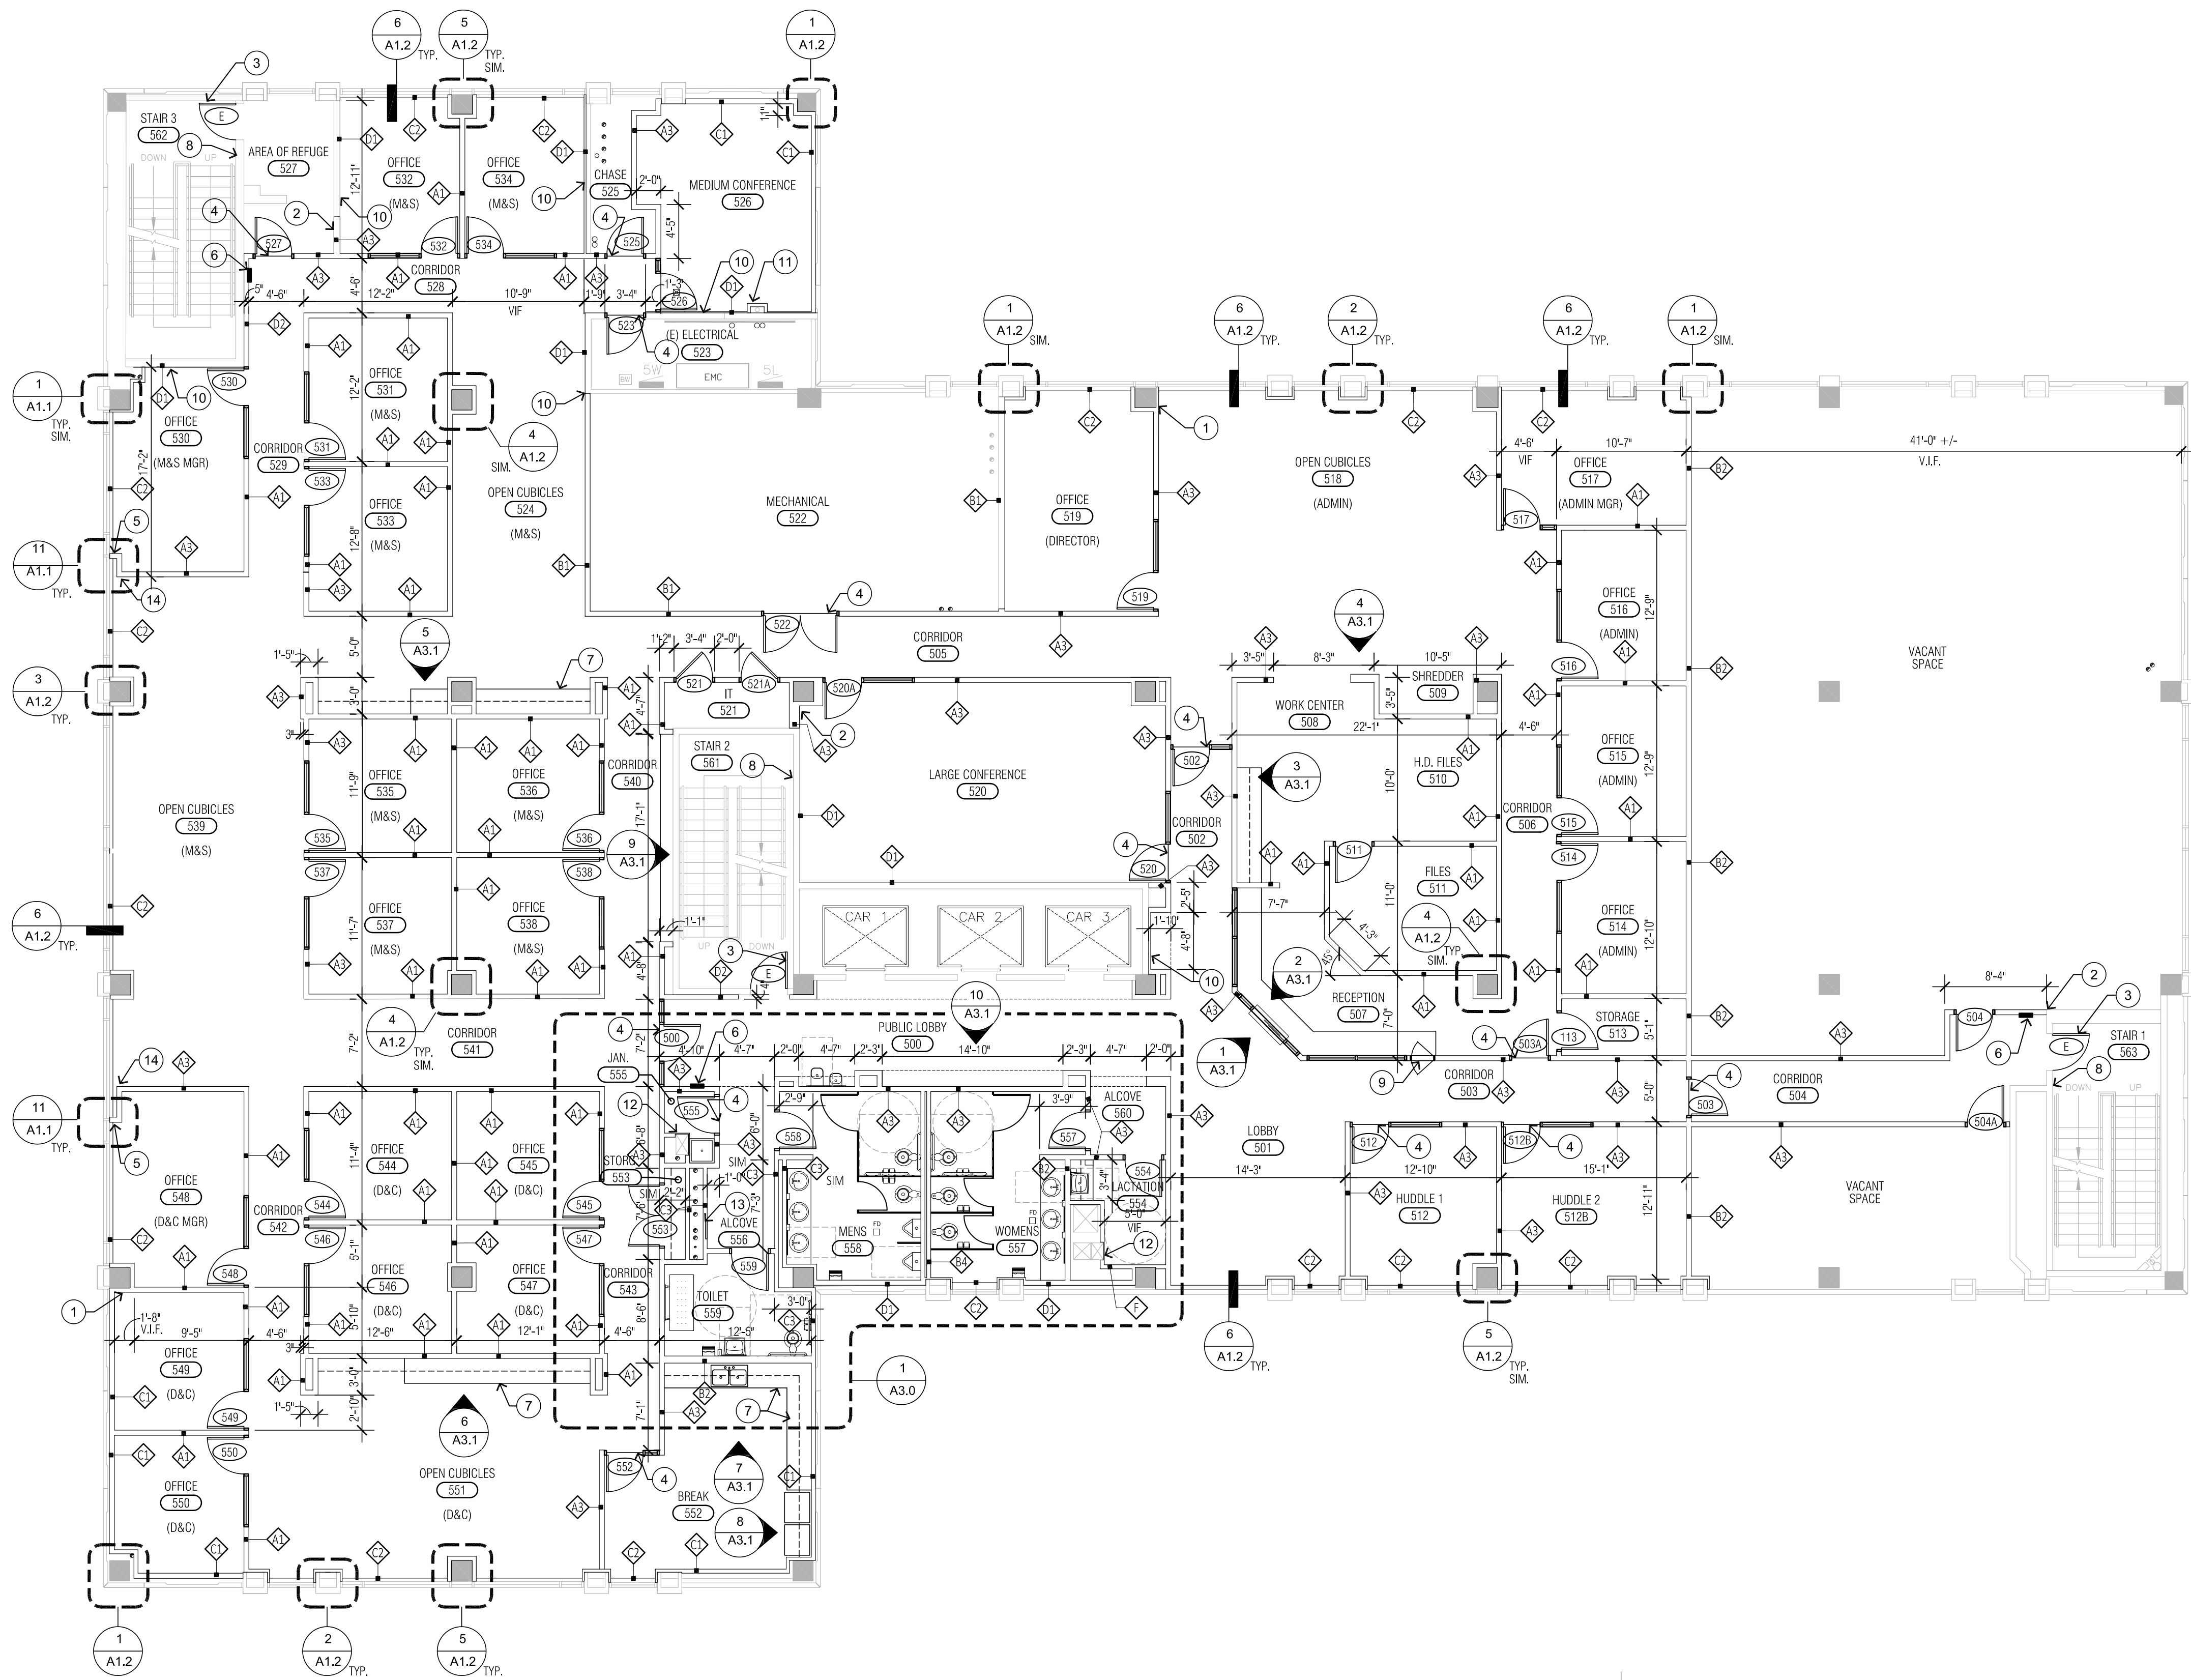

1 FLOOR PLAN

Scale: 1/8" = 1'-0"

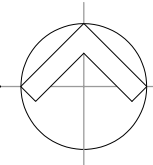


PLAN KEYNOTES:

1. ALIGN WALL FRAMING TO ENSURE FLUSH FINISH WITH EXISTING COLUMN FURRING.
2. ALIGN WALL FRAMING TO ENSURE FLUSH FINISH WITH EXISTING WALL.
3. (E) DOOR TO REMAIN.
4. LINE OF FLOOR FINISH MATERIAL CHANGE - SEE DETAILS 11/A4.1 & 12/A4.1
5. ALIGN CENTERLINE OF WALL WITH CENTERLINE OF MULLION. 2 LOCATIONS
6. NEW FIRE EXTINGUISHER CABINET, ALTA 7062-A, STAINLESS STEEL, SEMI-RECESSED, SET TOP OF CABINET AT 54" A.F.F. 3 LOCATIONS
7. NEW MILLWORK, SEE INTERIOR ELEVATIONS.
8. EXISTING STAIR ENCLOSURE, 2-HOUR FIRE RATING. MAINTAIN ENCLOSURE RATING. NO PENETRATIONS ALLOWED WITHOUT APPROVED FIRE SEAL ALL EXISTING PENETRATIONS AS REQUIRED TO MAINTAIN FIRE RATING.
9. STAINLESS STEEL PASS-THRU - SEE INTERIOR ELEVATION 2/A3.1
10. FINISH EXISTING WALL, MAKE FLUSH WITH NEW WALL AND MATCH FINISH OF NEW ADJACENT WALL.
11. BOX FRAME AROUND PIPING WHERE OCCURS.
12. CUT FRAMING AROUND DUCTS AS SHOWN, PROVIDE ENOUGH OFF-SET TO COVER DUCT.
13. PROVIDE WALL ACCESS PANEL 12X12 MIN. AT VALVE LOCATIONS.
14. ALIGN RETURNING WALL WITH SILL WALL BELOW, SEE DETAIL 6/A1.2

PLAN KEYNOTES:

1. REFER TO ID1.0 INTERIOR FURNITURE PLAN FOR ADDITIONAL BLOCKING LOCATIONS.

COORDINATION PLAN:


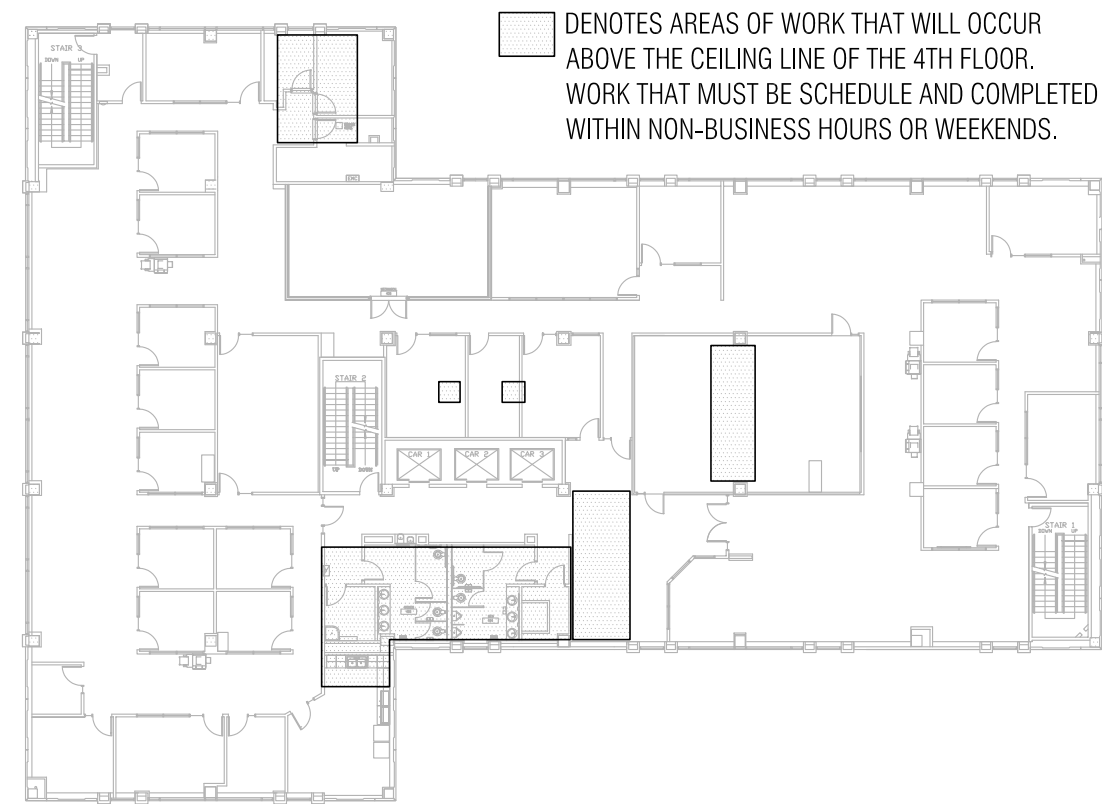


PIMA COUNTY FACILITIES MANAGEMENT, 150 WEST CONGRESS, TUCSON ARIZONA 85701 (520)740-3085

ADMIN WEST FIFTH FLOOR TI
FLOOR PLAN

ADMINISTRATION WEST BUILDING
150 WEST CONGRESS
TUCSON, AZ

SEAL

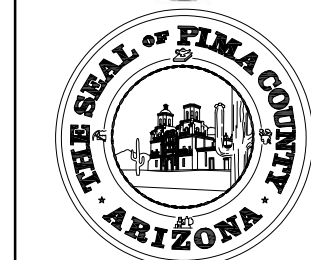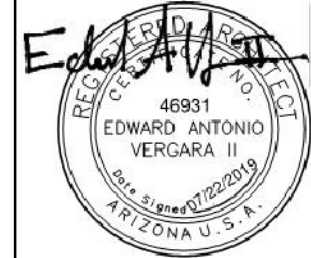

REV'S: DATE:



DRWN BY: **SS**
CKD BY: **EAV**
DATE: **07/22/19**
SCALE: **AS NOTED**
SHEET NO:

A1.0
5 OF 48
W.O. NUMBER
19*10427

