



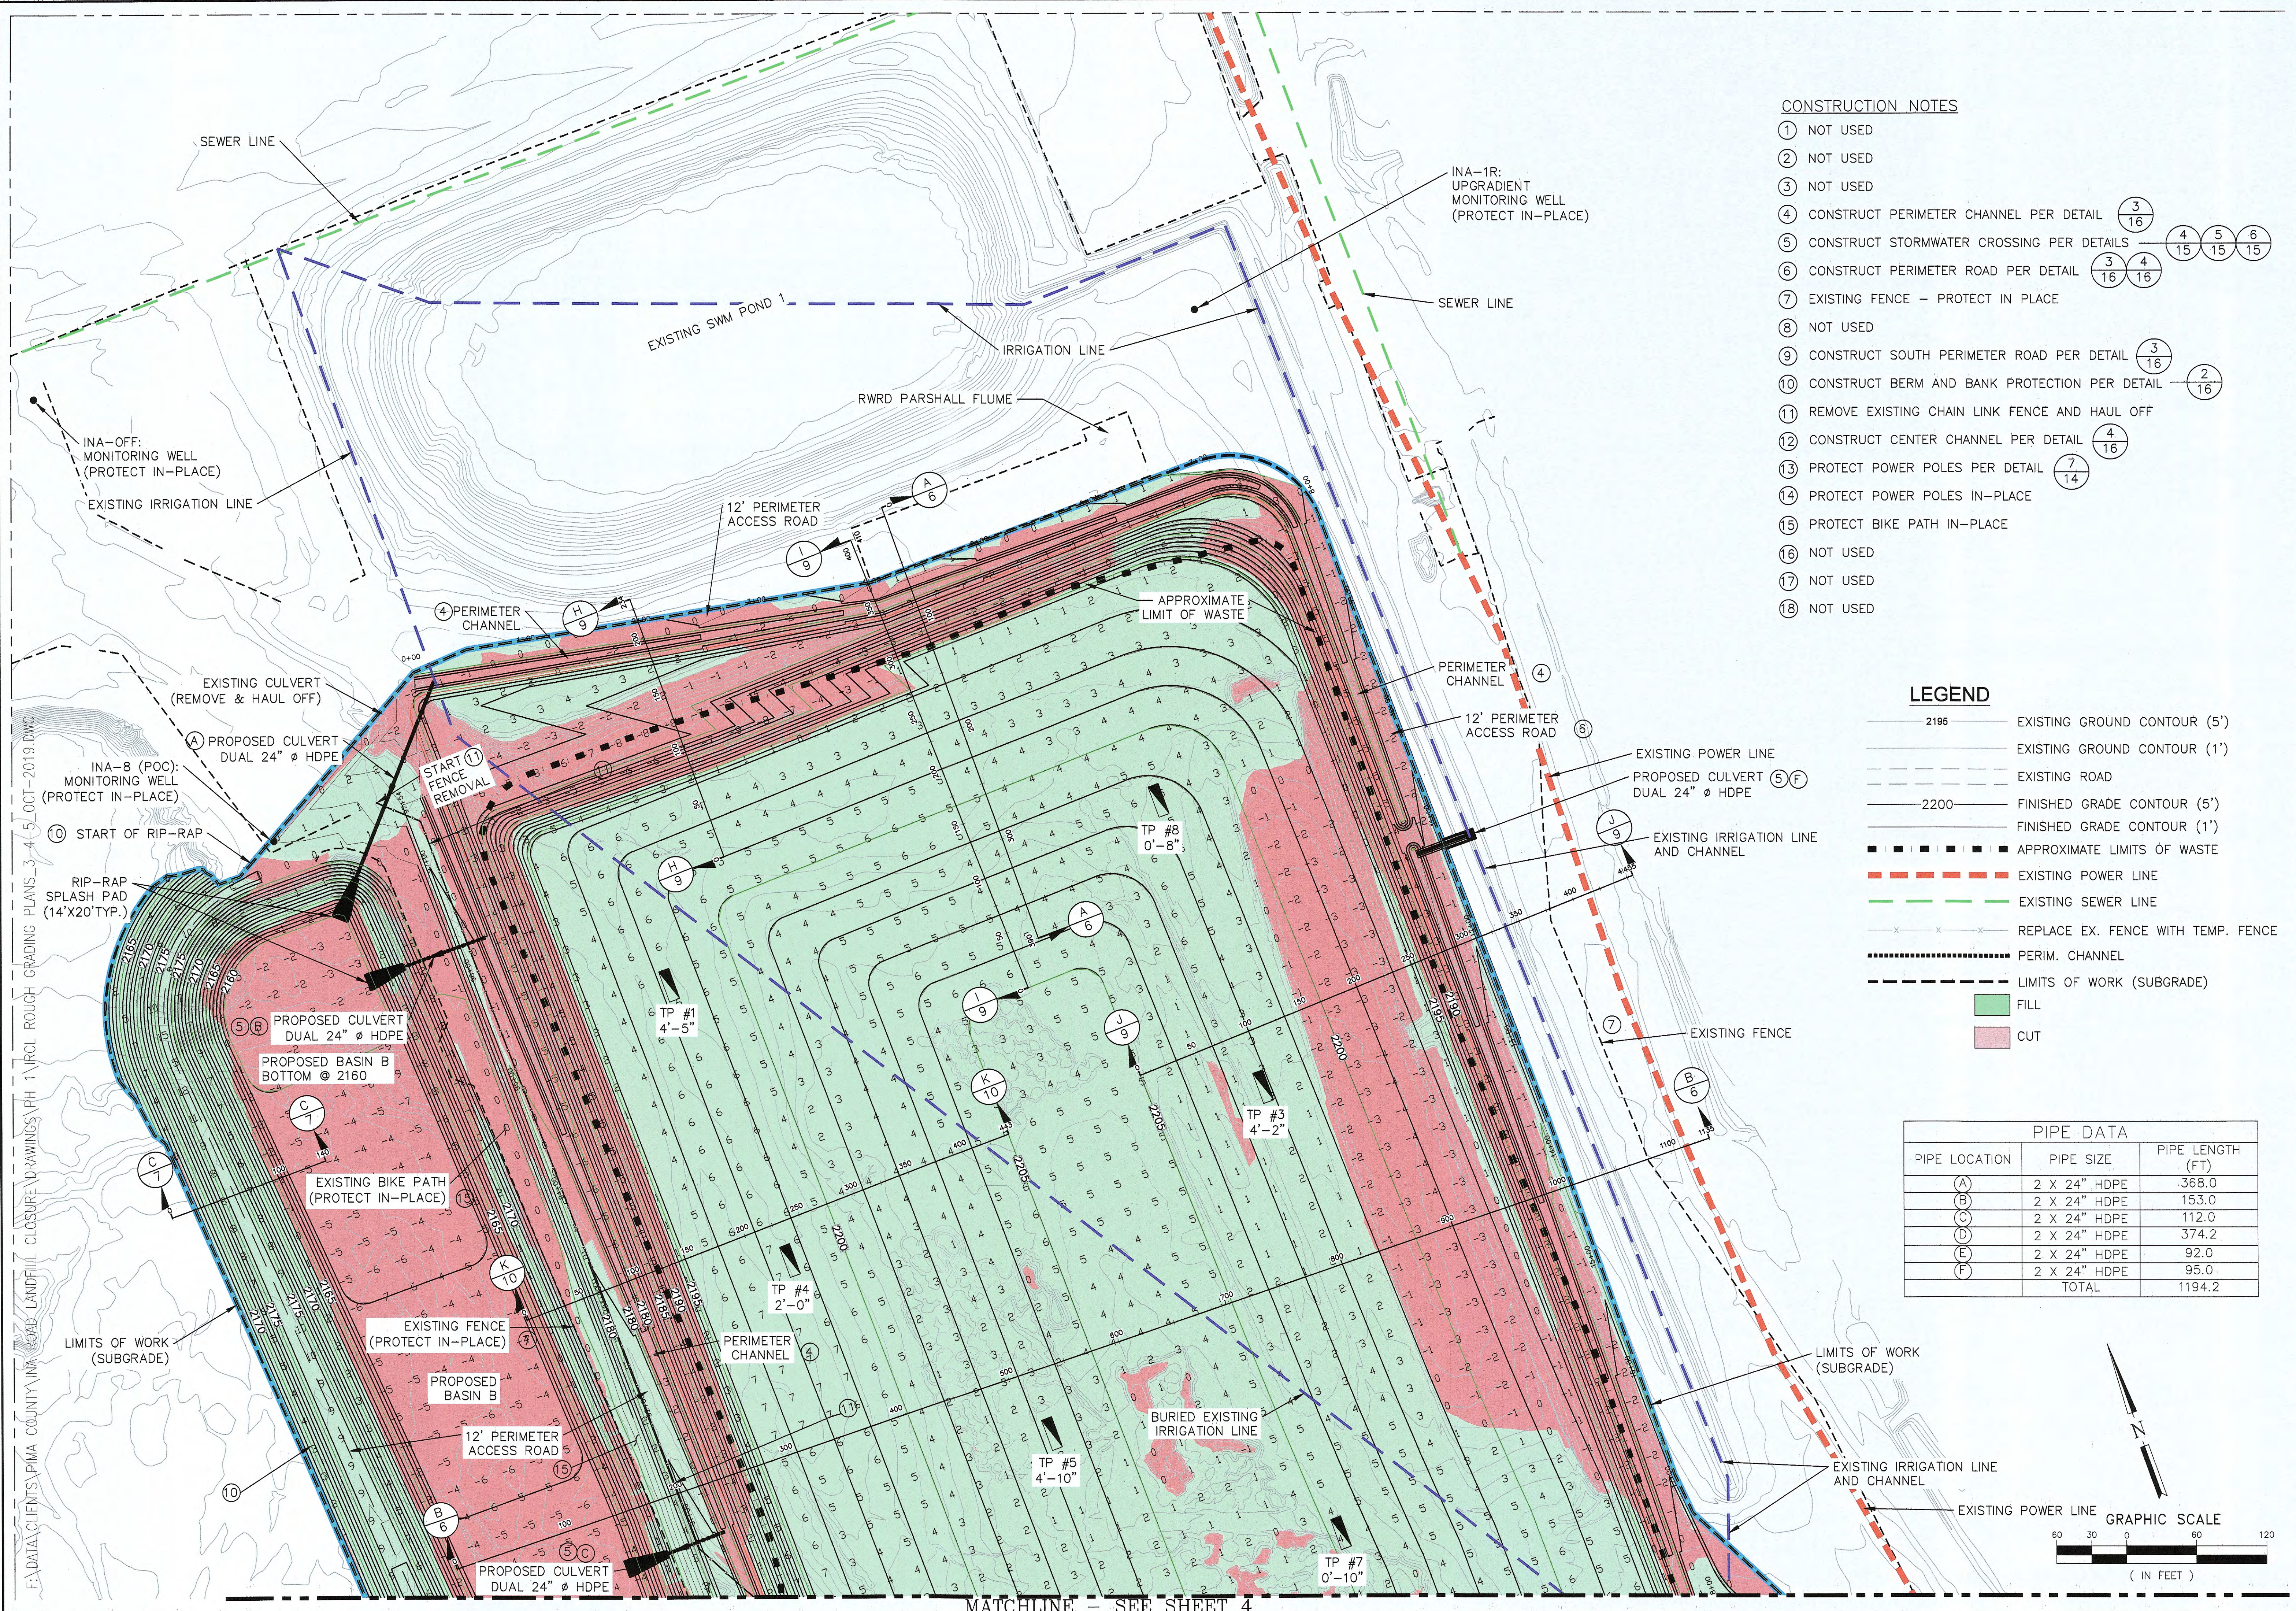

- CONSTRUCTION NOTES**
- ① NOT USED
 - ② NOT USED
 - ③ NOT USED
 - ④ CONSTRUCT PERIMETER CHANNEL PER DETAIL 3/16
 - ⑤ CONSTRUCT STORMWATER CROSSING PER DETAILS 4/15 5/15 6/15
 - ⑥ CONSTRUCT PERIMETER ROAD PER DETAIL 3/16 4/16
 - ⑦ EXISTING FENCE - PROTECT IN PLACE
 - ⑧ NOT USED
 - ⑨ CONSTRUCT SOUTH PERIMETER ROAD PER DETAIL 3/16
 - ⑩ CONSTRUCT BERM AND BANK PROTECTION PER DETAIL 2/16
 - ⑪ REMOVE EXISTING CHAIN LINK FENCE AND HAUL OFF
 - ⑫ CONSTRUCT CENTER CHANNEL PER DETAIL 4/16
 - ⑬ PROTECT POWER POLES PER DETAIL 7/14
 - ⑭ PROTECT POWER POLES IN-PLACE
 - ⑮ PROTECT BIKE PATH IN-PLACE
 - ⑯ NOT USED
 - ⑰ NOT USED
 - ⑱ NOT USED

- LEGEND**
- 2195 ——— EXISTING GROUND CONTOUR (5')
 - EXISTING GROUND CONTOUR (1')
 - EXISTING ROAD
 - 2200 ——— FINISHED GRADE CONTOUR (5')
 - FINISHED GRADE CONTOUR (1')
 - APPROXIMATE LIMITS OF WASTE
 - -- EXISTING POWER LINE
 - -- EXISTING SEWER LINE
 - -- REPLACE EX. FENCE WITH TEMP. FENCE
 - PERIM. CHANNEL
 - LIMITS OF WORK (SUBGRADE)
 - FILL
 - CUT

PIPE DATA		
PIPE LOCATION	PIPE SIZE	PIPE LENGTH (FT)
(A)	2 X 24" HDPE	368.0
(B)	2 X 24" HDPE	153.0
(C)	2 X 24" HDPE	112.0
(D)	2 X 24" HDPE	374.2
(E)	2 X 24" HDPE	92.0
(F)	2 X 24" HDPE	95.0
TOTAL		1194.2

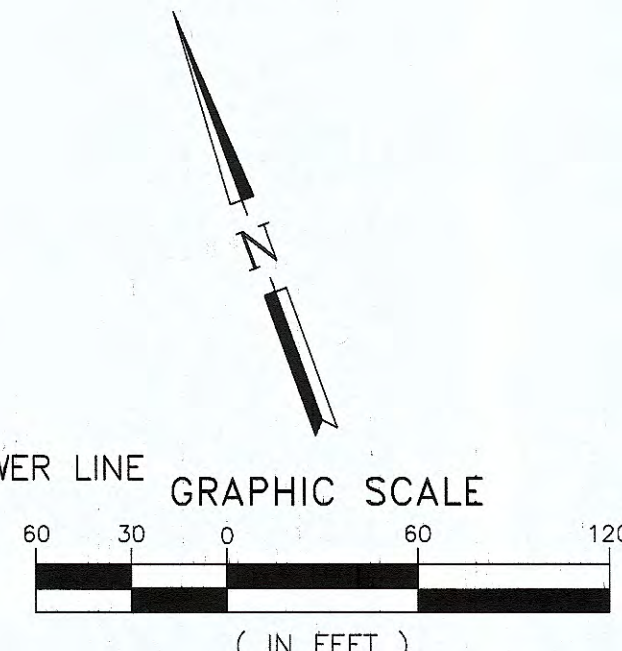

F:\DATA\CLIENTS\PIMA COUNTY\INA ROAD LANDFILL CLOSURE\DRAWINGS\PH 1\PCCL ROUGH GRADING PLANS 3-4-5\OCT-2019.DWG

MATCHLINE - SEE SHEET 4

CLIENT	DESCRIPTION	DATE	REV	BY
SHEET TITLE	DETAILED FINAL GRADING CUT AND FILL PLAN			
	PROJECT TITLE			
	PHASE 1 CLOSURE PLANS (ROUGH GRADING)			
	FOR THE			
CLIENT	PIMA COUNTY SOLID WASTE MANAGEMENT			
	5301 W. INA ROAD			
	TUCSON, ARIZONA			
	PHONE (520) 744-6173 FAX (520) 744-4013			
TETRA TECH	CONSULTING CIVIL & ENVIRONMENTAL ENGINEERS			
	3922 E. UNIVERSITY DR. SUITE 2			
	PHOENIX, AZ 85034 (602) 267-0336			
	PROJECT NO. 2019-04078 DATE BY: K.J. & G.S. APP. BY: D.E.			
CADD FILE:	PCL_R001 GRADING PLANS 3-4-5\OCT-2019.DWG			
	DATE:			
	10-2019			
	SCALE: AS SHOWN			
DRAWING NO.	3 of 16			