

PREPARED 4/14/15 BY:




Clear Blue
Services


407 S. PRICE RD.
TEMPE, AZ 85281 602-426-9600

EXISTING VIEW
LOOKING SOUTHEAST

TUC BOX CANYON

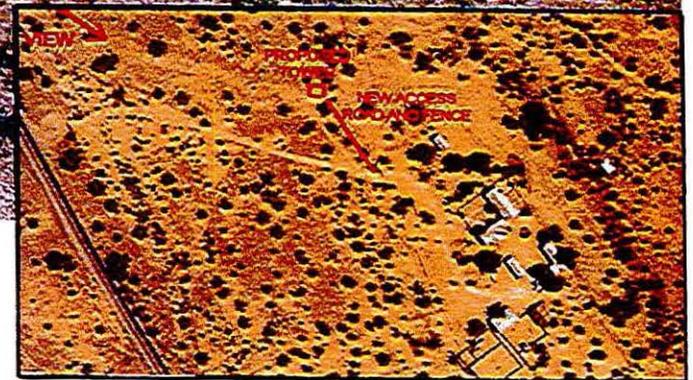

VIEW ORIENTATION MAP

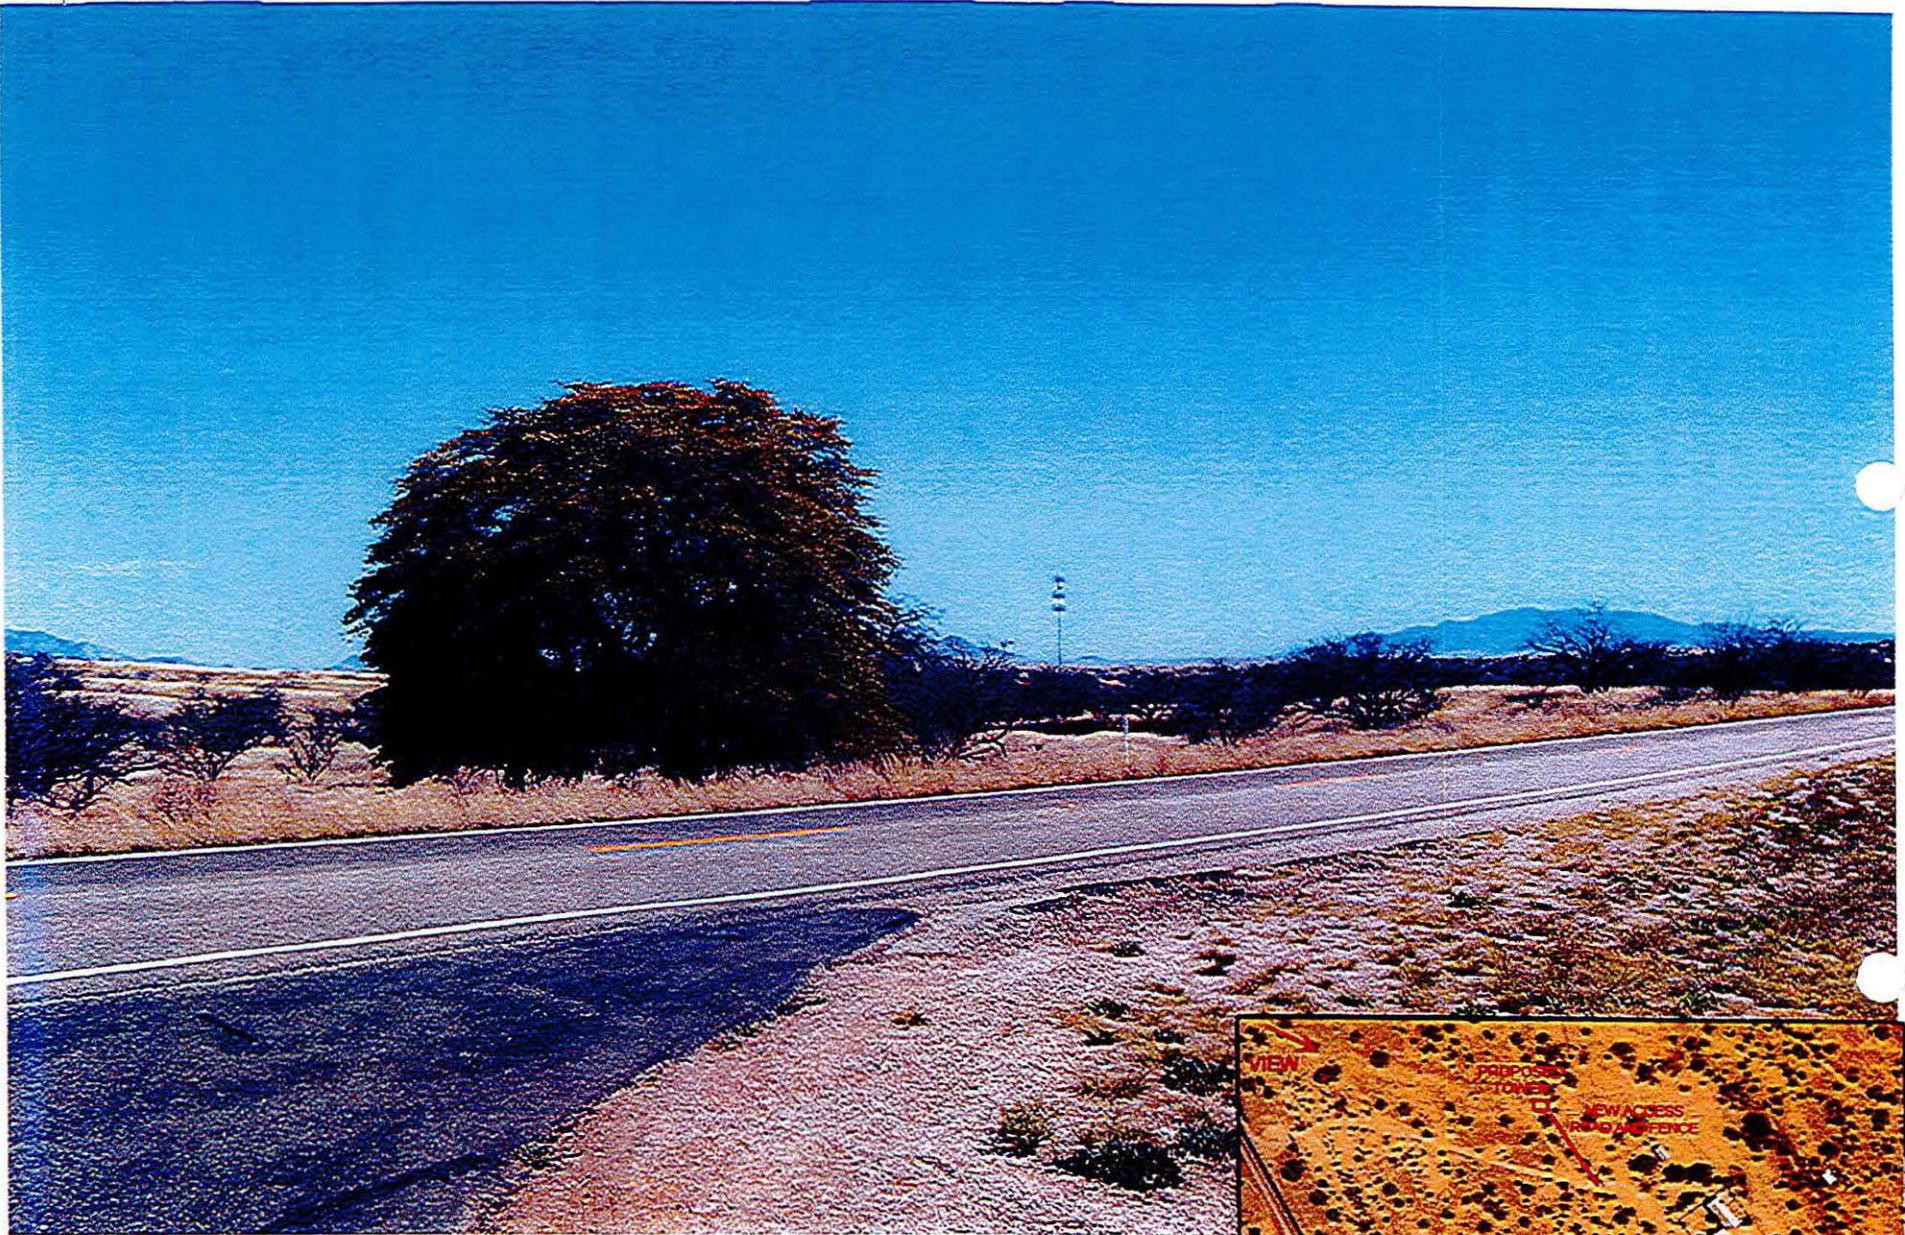

PREPARED 4/14/15 BY:



Clear Blue
Services


407 S. PRICE RD.
TEMPE, AZ 85281 602-426-9900

**PROPOSED VIEW
LOOKING SOUTHEAST**

TUC BOX CANYON



VIEW ORIENTATION MAP

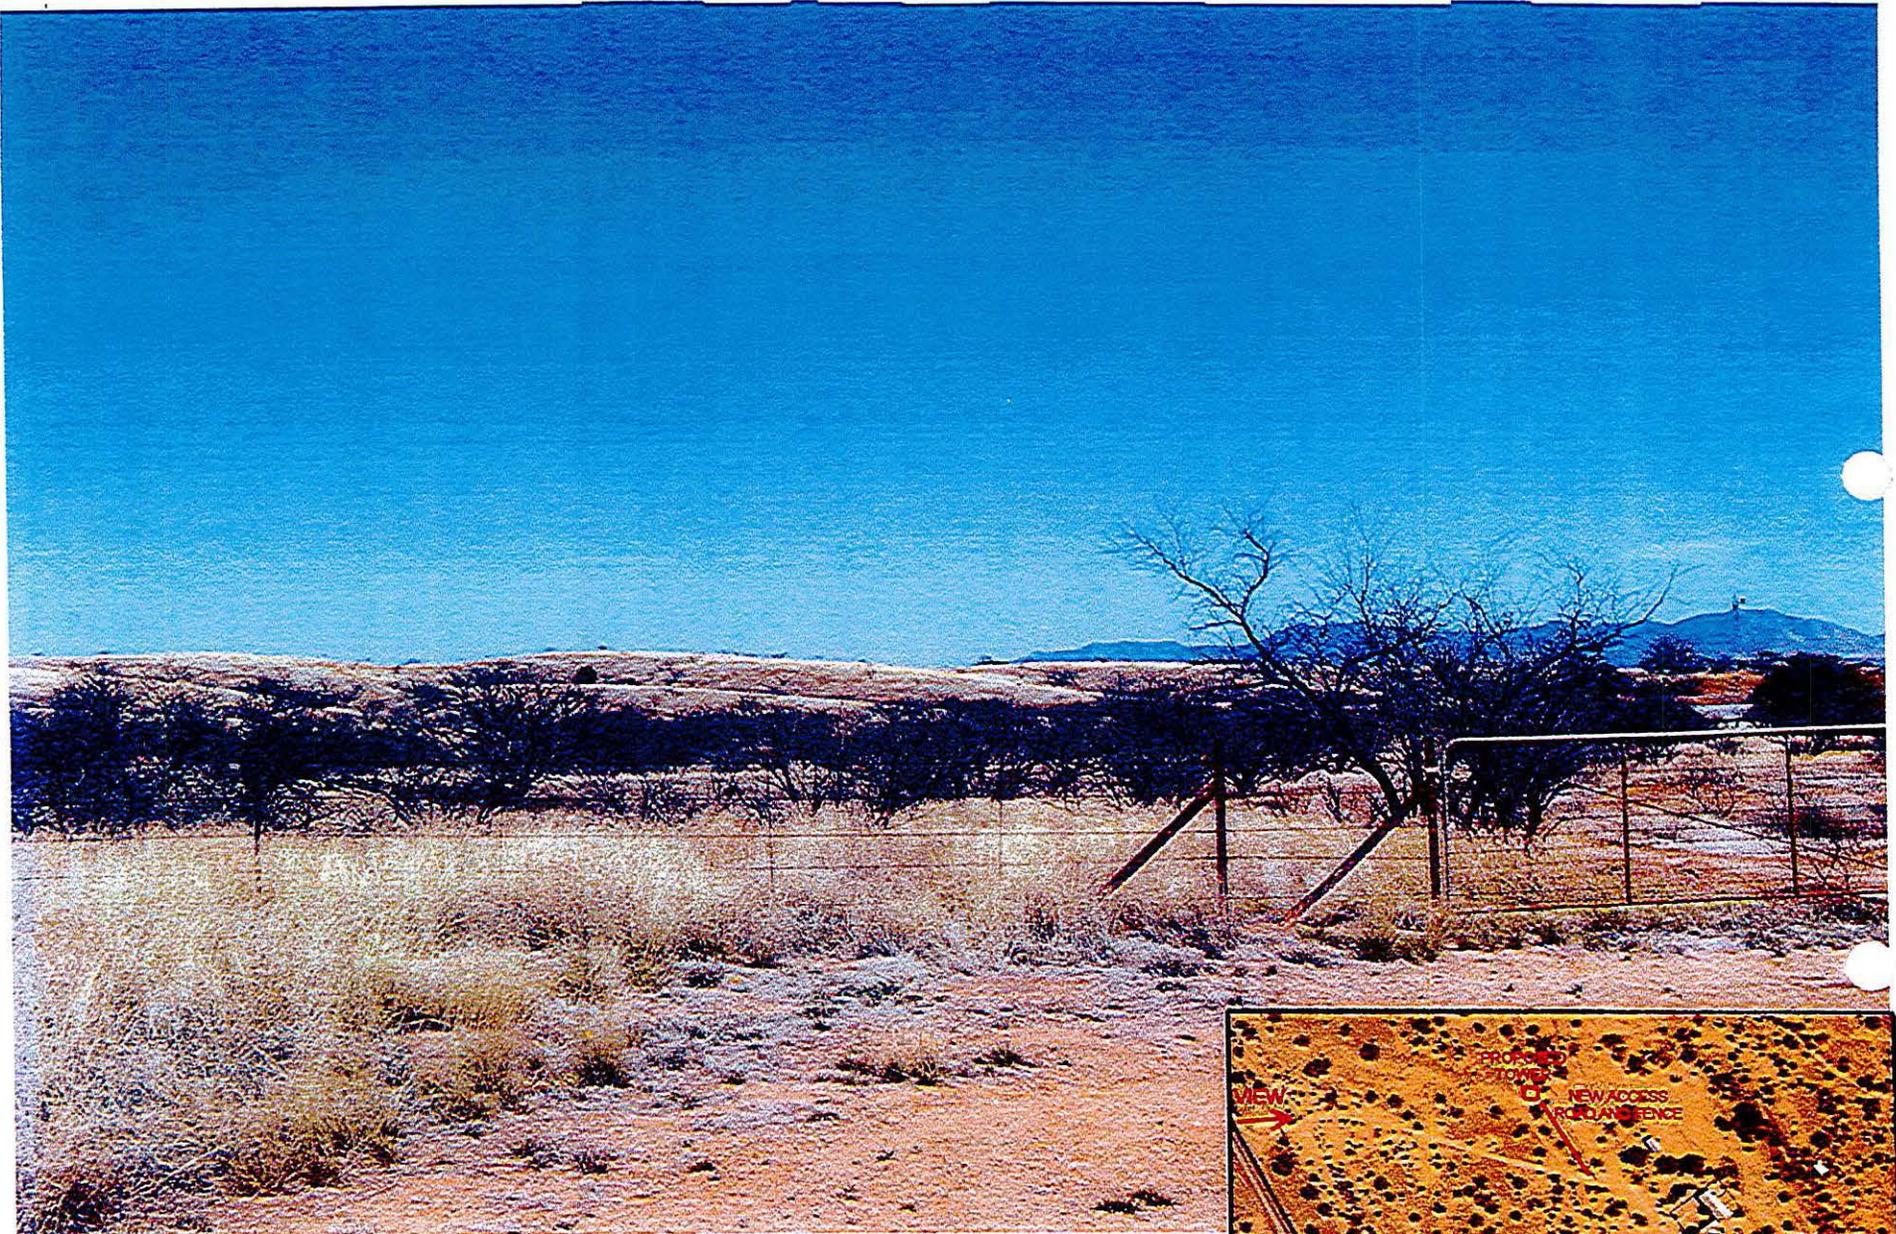

PREPARED 3/31/15 BY:



Clear Blue
Services


407 S. PRICE RD.
TEMPE, AZ 85281 602-426-9500

EXISTING VIEW
LOOKING EAST

TUC BOX CANYON



VIEW ORIENTATION MAP

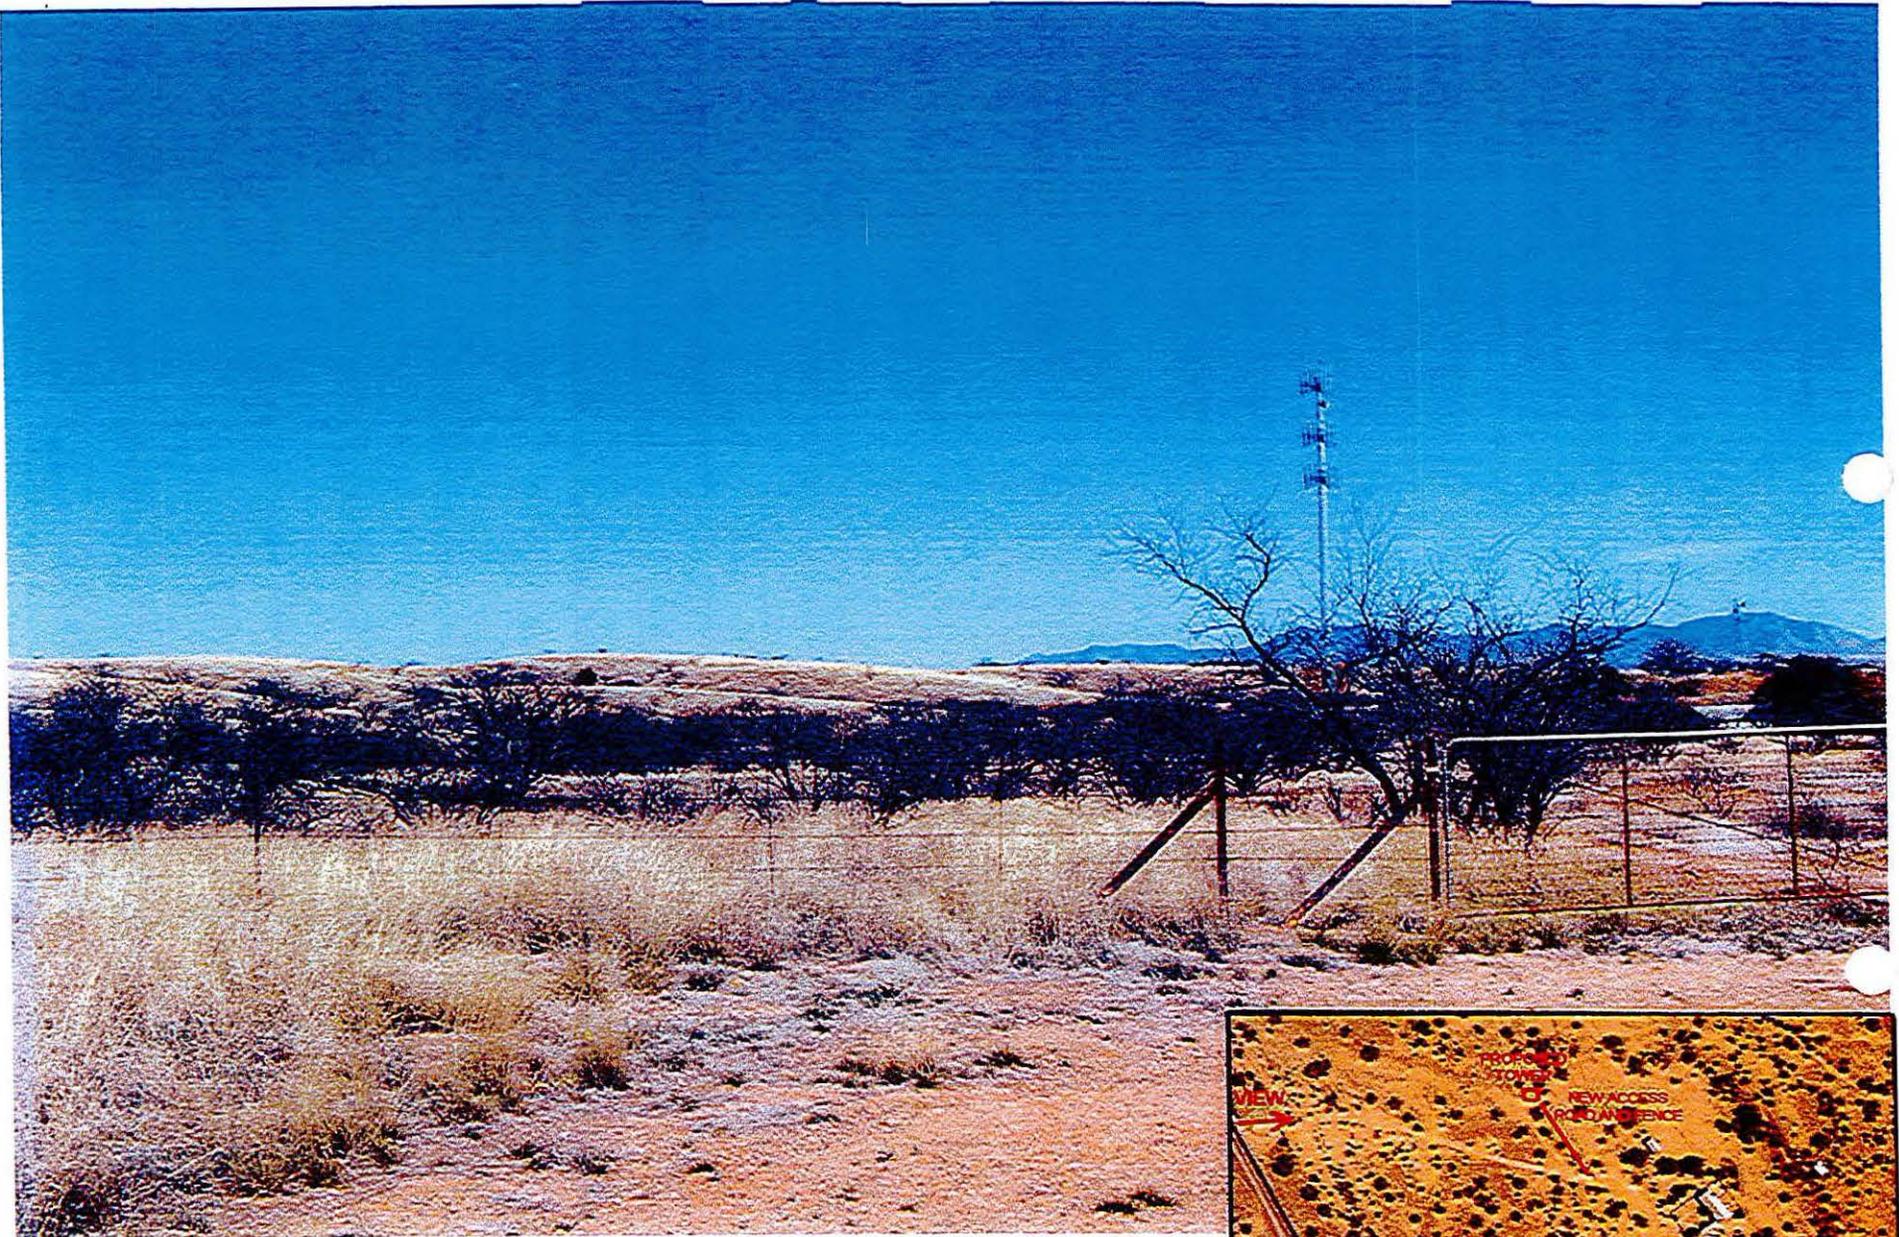

PREPARED 4/14/15 BY:



**PROPOSED VIEW
LOOKING EAST**

TUC BOX CANYON



VIEW ORIENTATION MAP



PREPARED 3/31/15 BY:



Clear Blue
Services

407 S. PRICE RD.
TEMPE, AZ 85281 602-425-9600

**EXISTING VIEW
LOOKING NORTHWEST**

TUC BOX CANYON



VIEW ORIENTATION MAP



PREPARED 4/13/15 BY:



Clear Blue
Services

407 S. PRICE RD.
TEMPE, AZ 85281 602-95-9500

PROPOSED VIEW
LOOKING NORTHWEST

TUC BOX CANYON



VIEW ORIENTATION MAP



PREPARED 3/31/15 BY:



Clear Blue
Services

407 S. PRICE RD.
TEMPE, AZ 85281 602-436-9500

EXISTING VIEW
LOOKING NORTH

TUC BOX CANYON



VIEW ORIENTATION MAP

PROJECT SCOPE

APC TOWERS PROPOSES TO CONSTRUCT A NEW TELECOMMUNICATION FACILITY. THE PROPOSED FACILITY WILL CONSIST OF A NEW C/L FENCE COMPOUND, WITH VERIZON TO OCCUPY (1) OF (3) PROPOSED LEASE SPACES. VERIZON PROPOSES TO INSTALL A NEW STATE APPROVED PRE-FABRICATED EQUIPMENT SHELTER W/INDOOR STANDBY GENERATOR. VERIZON WILL INSTALL A NEW TRI-SECTOR MOUNT W/4(A) ANTENNAS PER SECTOR FOR A TOTAL OF (12). INSTALL (4) RRH'S PER SECTOR FOR A TOTAL OF (12) AND ONE NEW 8FT MICROWAVE ON THE NEW MONOPOLE. THE REMAINING LEASE SPACES ARE FOR FUTURE CARRIER EQUIPMENT AREAS. A NEW 130 FT. MONOPOLE WILL BE INSTALLED IN THE COMPOUND UNDER THIS PERMIT. FOR CARRIER USE. THE PROJECT WILL ALSO INCLUDE A NEW 200A NUISANCE-METER S.E.S. W/4 200A METER SOCKETS. ON AN H-FRAME. SPRINT WILL UTILIZE (1) OF THE NEW 200A METER SOCKETS.

PROJECT INFORMATION

SITE ADDRESS: TUC BOX CANYON
PIMA COUNTY
25725 S. SONOITA HIGHWAY
SONOITA, AZ 85637

PROPERTY OWNER: TIM & BARBER JACKSON
25725 S. SONOITA HIGHWAY
SONOITA, AZ 85637
PHONE NUMBER T.B.D.

APN: 307-16-001C

ELEVATION: 4918.7' (MVDDB)

LATITUDE: 31° 47' 18.5" N

LONGITUDE: -110° 41' 45.0" W

DECIMAL LATITUDE: 31.788472

DECIMAL LONGITUDE: -110.69583

JURISDICTION: PIMA COUNTY, AZ

EXISTING USE: 4717 (RANCH PROPERTY MIXED STRUCTURES)

PROPOSED USE: 4717 (RANCH PROPERTY MIXED STRUCTURES) / W.C.F.

LEASE AREA: 2,500 SF

OCCUPANCY: U

CONSTRUCTION TYPE: V-B (NON-SPRINKLERED)

ZONING: RH - RURAL HOMESTEAD

DRAWING INDEX		REV
T-1	TITLE SHEET	1
LS-1	SITE SURVEY	1
LS-2	SITE SURVEY	1
A-1	OVERALL SITE PLAN	1
A-2	ENLARGED SITE PLAN	1
A-3	ELEVATIONS	1
A-4	ELEVATIONS	1

NOTES

ANTENNA CONFIGURATION PER VERIZON WIRELESS "SLF" DATED 4/7/15

REDLINE DRAWING REVIEW


NAME (PRINT)	SIGNATURE	DATE
GENERAL CONTRACTOR - CONFIRM ACCURACY OF THESE REDLINE DRAWINGS		
NAME (PRINT)	SIGNATURE	DATE
FIELD COORDINATOR - VERIFY INSTALLATION PER REDLINE DRAWINGS		
NAME (PRINT)	SIGNATURE	DATE
ENGINEERING - County Engineer Shall Review Redline Drawings To Ensure Changes Do Not Alter The Original Design Intent And/Or Are Code Compliant		



DIRECTIONS

DIRECTIONS:
FROM 2520 E UNIVERSITY DR. HEAD WEST ON E UNIVERSITY DR TOWARD AZ-101 (LOOP 101), TAKE RAMP ONTO AZ-101 LOOP SOUTH, TO END AND MERGE ONTO AZ-204 (LOOP 202) GOING WEST. FROM THE LOOP 202 MERGE ONTO I-10 EAST TOWARD TUCSON. CONTINUE ON I-10 PAST TUCSON TO SR-83 (SONOITA HIGHWAY. EXIT ON TO SR-83 (SONOITA HIGHWAY) AND TAKE SOUTH TO SITE. AT 25725 S. SONOITA HIGHWAY. SITE WILL BE ON LEFT JUST PAST FR-4072.

VICINITY MAP

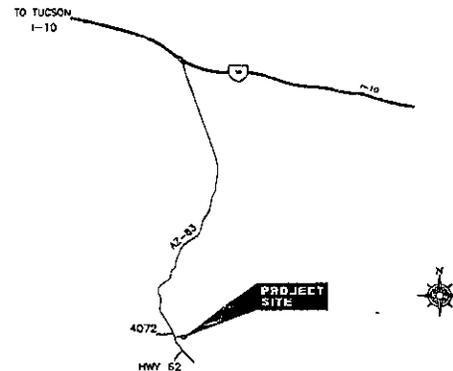


SITE QUALIFICATION PARTICIPANTS

NAME	COMPANY	NUMBER
A/E CHRIS HALL	CLEAR BLUE SERVICES	(602) 426-0500
SITE ACQ. ROB JONES	WAVE MANAGEMENT	(480) 205-0070
CARRIER T.B.D.	VERIZON WIRELESS	T.B.D.
LANDLORD TIM & BARBER JACKSON	OAK TREE LAND & CATTLE LLC	T.B.D.

APPROVALS

APC TOWERS: _____ DATE: _____
 C.M. (CONST.): _____ DATE: _____
 LANDLORD: _____ DATE: _____
 LANDLORD: _____ DATE: _____
 SITE ACCO: _____ DATE: _____

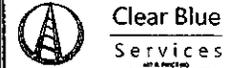

TUC BOX CANYON
AZ1132

25725 S. SONOITA HIGHWAY
SONOITA, AZ 85637

△				
△				
△				
△				
△				
△				
△	05/04/15	UPDATE MICROWAVE	CH	AL
△	05/02/15	FINAL ZONING DRAWINGS	CH	AL

PROFESSIONAL SEAL

THIS CERTIFICATE IS VALID FOR THE STATE OF ARIZONA ONLY. IT IS NOT VALID FOR ANY OTHER STATE. THE LICENSEE SHALL MAINTAIN A CURRENT AND VALID LICENSE IN THE STATE OF ARIZONA. THE LICENSEE SHALL MAINTAIN A CURRENT AND VALID LICENSE IN THE STATE OF ARIZONA.

DATE: 5-28-2016

SHEET TITLE

TITLE SHEET

SHEET NUMBER

T-1

BUILDING CODES AND STANDARDS

SUBCONTRACTOR'S WORK SHALL COMPLY WITH ALL APPLICABLE NATIONAL, STATE, AND LOCAL CODES AS ADOPTED BY THE LOCAL AUTHORITY HAVING JURISDICTION (AMJ) FOR THE LOCATION. THE EDITION OF THE AMJ ADOPTED CODES AND STANDARDS IN EFFECT ON THE DATE OF CONTRACT AWARD SHALL GOVERN THE DESIGN.

BUILDING CODE:
INTERNATIONAL BUILDING CODE 2012

ELECTRICAL CODE:
[NATIONAL FIRE PROTECTION ASSOCIATION (NFPA) 70 NATIONAL ELECTRICAL CODE, 2011
LIGHTNING PROTECTION CODE:
[NFPA 780 - 2000, LIGHTNING PROTECTION CODE]



SUBCONTRACTOR'S WORK SHALL COMPLY WITH THE LATEST EDITION OF THE FOLLOWING STANDARDS:
AMERICAN CONCRETE INSTITUTE (ACI) 318, BUILDING CODE REQUIREMENTS FOR STRUCTURAL CONCRETE
AMERICAN INSTITUTE OF STEEL CONSTRUCTION (AISC), MANUAL OF STEEL, THIRTEENTH EDITION
TELECOMMUNICATIONS INDUSTRY ASSOCIATION (TIA) 222-G, STRUCTURAL STANDARDS FOR STEEL ANTENNA TOWER AND ANTENNA SUPPORTING STRUCTURES;
TIA 607, COMMERCIAL BUILDING GROUNDING AND BONDING REQUIREMENTS FOR TELECOMMUNICATIONS

INSTITUTE FOR ELECTRICAL AND ELECTRONICS ENGINEERS (IEEE) 81, GUIDE FOR MEASURING EARTH RESISTIVITY, GROUND IMPEDANCE, AND EARTH SURFACE POTENTIALS OF A GROUND SYSTEM
IEEE 1100 (1999), RECOMMENDED PRACTICE FOR POWERING AND GROUNDING OF ELECTRONIC EQUIPMENT
IEEE C62.41, RECOMMENDED PRACTICES ON SURGE VOLTAGES IN LOW VOLTAGE AC POWER CIRCUITS (FOR LOCATION CATEGORY "C3" AND "HIGH SYSTEM EXPOSURE")

TELCORDIA GR-1275, GENERAL INSTALLATION REQUIREMENTS
TELCORDIA GR-1503, COAXIAL CABLE CONNECTIONS
ANSI T1.311, FOR TELECOM - DC POWER SYSTEMS - TELECOM, ENVIRONMENTAL PROTECTION

FOR ANY CONFLICTS BETWEEN SECTIONS OF LISTED CODES AND STANDARDS REGARDING MATERIAL, METHODS OF CONSTRUCTION, OR OTHER REQUIREMENTS, THE MOST RESTRICTIVE REQUIREMENT SHALL GOVERN. WHERE THERE IS CONFLICT BETWEEN A GENERAL REQUIREMENT AND A SPECIFIC REQUIREMENT, THE SPECIFIC REQUIREMENT SHALL GOVERN.

SEISMIC ZONE "C"


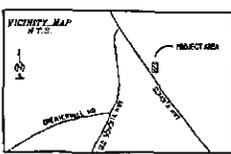
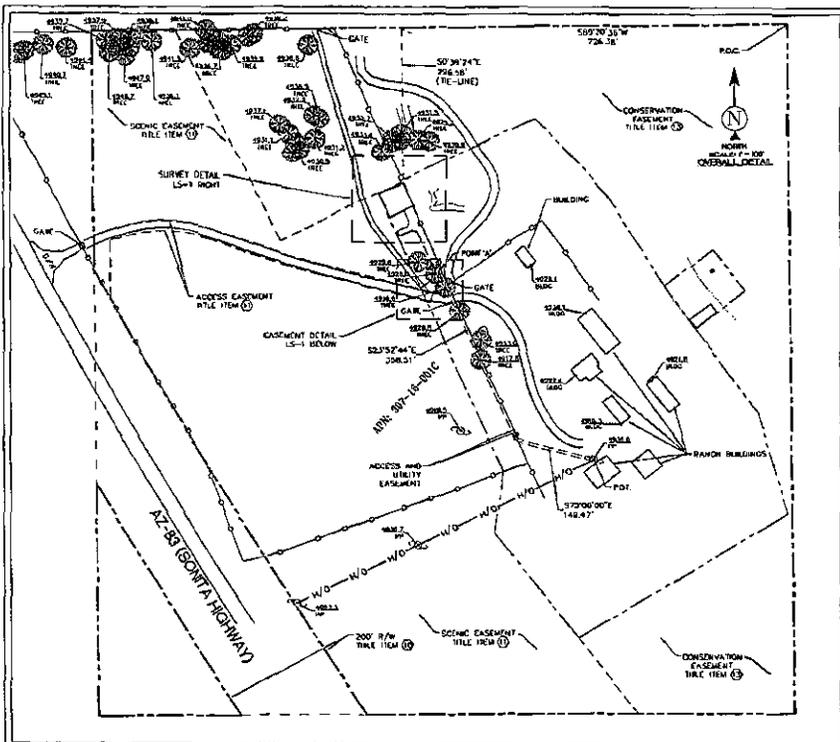


DIRECTIONS TO SITE
 FROM SKY HARBOR INTERNATIONAL AIRPORT:
 TAKE I-10 EAST, TAKE THE AZ-88 S LWB, CUT SWL,
 TOWARD SONITA/PATAGONIA, MERGE ONTO AZ-88/82,
 SONITA HWY TOWARD SONITA/PATAGONIA. SITE IS ON
 SWCH1

LEGEND

BLK	FOOT OF BUILDING	FCU	POWER POLE
D/W	ACCESS DRIVEWAY	○	POSITION OF ELECTRIC COORDINATES
HC	NATURAL GRADE	○	SPOT ELEVATION
R/W	RIGHT OF WAY	---	WELL FENCE
TOP	TOP OF SLOPE	---	OVERLAP LINES
TOE	TOE OF SLOPE	---	SECTION LINES
TREES	TREES	---	SUBJECT PROPERTY LINE
		---	EASEMENT LINES
		---	LEASE AREA LIMITS
		---	MAJOR CONTOUR INTERVAL
		---	MINOR CONTOUR INTERVAL

POSITION OF GEODETIC COORDINATES
 LATITUDE 31° 47' 18.5" NORTH (NAD83)
 LONGITUDE 107° 41' 25.0" WEST (NAD83)
 ELEVATION @ 4918.7 (NAVD83)

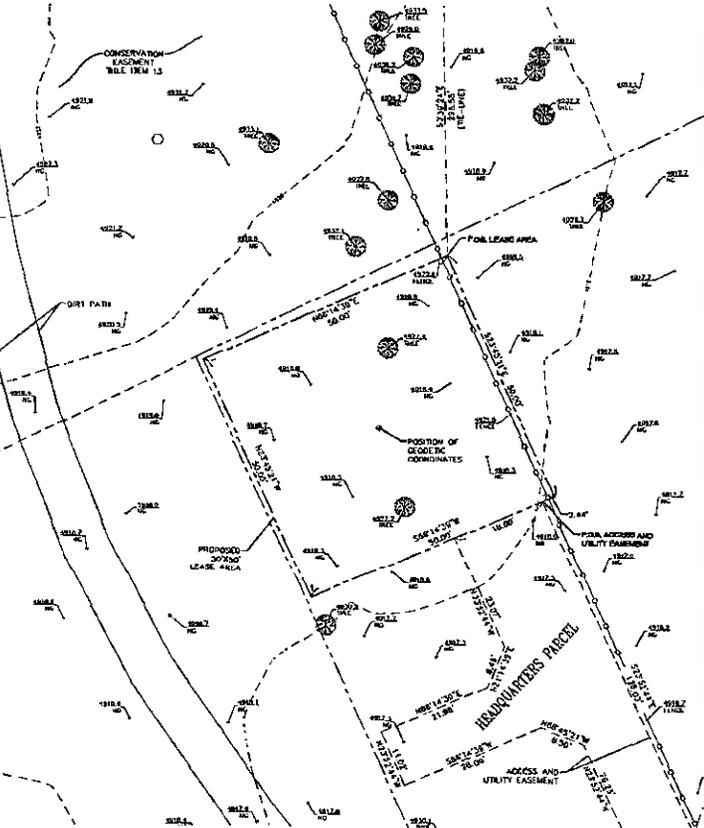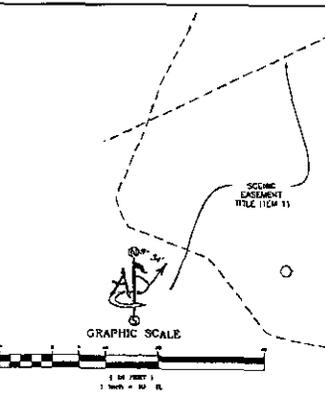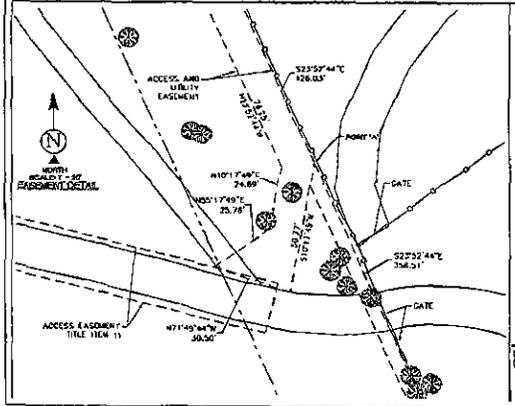

APTowers
 3000 AERIAL CENTER PARKWAY, SUITE 110
 MORGESVILLE, NORTH CAROLINA 27560
 PHONE: (919) 524-1963
 WWW.APTOWERS.COM

PROJECT INFORMATION:
TUC BOX CANYON
 23725 SOUTH SONITA MOUNTAINVIEW
 HIGHWAY
 SONOTA, AZ 85627

ORIGINAL ISSUE DATE:
 04/09/2015

REV. DATE DESCRIPTION BY

REV.	DATE	DESCRIPTION	BY
0	04/09/2015	SUBMITTAL	CK
1	04/29/2015	REVISE LEASE, ADD EASEMENT	CK

PLANS PREPARED BY:

CONSULTANT:
Ambit
 112 EAST SOUTHERN AVENUE
 TEMPE, ARIZONA 85282 (602) 463-0472

DRAWN BY: CK, NS, MF



SHEET TITLE:
 SITE SURVEY

SHEET NUMBER:
 LS-1

SCHEDULE "B" NOTE

REFERENCE IS MADE TO THE TITLE REPORT ORDER NO. 15001118-01, ISSUED BY OLD REPUBLIC NATIONAL TITLE INSURANCE COMPANY, DATED FEBRUARY 28, 2010. ALL EASEMENTS CONTAINED WITHIN SAID TITLE REPORT AFFECTING THE UNDERSAID AREA SURROUNDING THE LEASE HAVE BEEN PLOTTED.

NOTE: ITEMS #1-3 ARE NOT SURVEY MATTERS OR ARE NOT PLOTTABLE.

(1) RESOLUTION OF ESTABLISHMENT FOR STATE ROUTE 21, RECORDED 11/18/2000, IN BOOK 12749, PAGE 18-40 OF THE PIMA COUNTY RECORDS. (PLOTTED)

(2) GRANT OF CONSERVATION EASEMENT IN FAVOR OF SOUTHWEST ARIZONA LAND TRUST, RECORDED 06/16/2006, AS BOOK 12704, PAGE 0332 OF THE PIMA COUNTY RECORDS.

NOTE: ASSIGNMENT AND ASSUMPTION OF CONSERVATION EASEMENT BY AND BETWEEN SOUTHWEST ARIZONA LAND TRUST, ASSIGNOR, AND ARIZONA LAND AND WATER TRUST, INC., ASSIGNEE, RECORDED 10/16/2006, AS BOOK 12844, PAGE 308 OF PIMA COUNTY RECORDS. (PLOTTED)

19. ENCLOSURE FOR LAND UNDER RESTRICTED AIR SPACE, RECORDED 12/29/2009, IN BOOK 12844, PAGE 450 OF THE PIMA COUNTY RECORDS. (UNPLOTTED)

(3) GRANT OF CONSERVATION EASEMENT IN FAVOR OF ARIZONA LAND AND WATER TRUST, RECORDED 02/26/2004, AS DOCUMENT NO. 241510803 OF THE PIMA COUNTY RECORDS. (PLOTTED)

THE SURVEYOR'S OPINION IS THAT NO SCHEDULE "B" ITEMS MENTIONED BY SAID REPORT AFFECT THE PROPOSED LEASE AREA PREMISES SHOWN HEREON.

LESSOR'S LEGAL DESCRIPTION

THE NORTHEAST QUARTER OF THE NORTHEAST QUARTER, SECTION 15, TOWNSHIP 19 SOUTH, RANGE 10 EAST, CLM AND SALT RIVER MERIDIAN, PIMA COUNTY, ARIZONA, EXCEPT ANY PORTION LYING WITHIN THE 200 FOOT RIGHT OF WAY OF THE RESOLUTION CONSENT-ADJUDICATED WET WEEDWAY AS ESTABLISHED BY RESOLUTION RECORDED IN BOOKET 1302 AT PAGE 505 AND IN BOOKET 12719 PAGE 1610.

LEASE AREA LEGAL DESCRIPTION

A PORTION OF THE NORTHEAST QUARTER OF THE NORTHEAST QUARTER, SECTION 15, TOWNSHIP 19 SOUTH, RANGE 10 EAST, CLM AND SALT RIVER MERIDIAN, PIMA COUNTY, ARIZONA BEING MORE PARTICULARLY DESCRIBED AS FOLLOWS:

COMMENCING AT THE NORTHEAST CORNER OF THE NORTHEAST QUARTER OF THE NORTHEAST QUARTER OF SAID SECTION 15, THENCE SOUTH 89°20'35" WEST ALONG THE NORTH LINE THENCE, A DISTANCE OF 726.36 FEET; THENCE DEPARTING SAID NORTH LINE SOUTH 03°32'24" EAST, A DISTANCE OF 296.50 FEET TO THE POINT OF BEGINNING; THENCE SOUTH 22°42'57" EAST, A DISTANCE OF 90.00 FEET; THENCE SOUTH 88°42'30" WEST, A DISTANCE OF 16.00 FEET; THENCE NORTH 22°42'57" WEST, A DISTANCE OF 50.00 FEET; THENCE NORTH 88°42'30" EAST, A DISTANCE OF 50.00 FEET TO THE POINT OF BEGINNING. CONTAINING 2500 SQUARE FEET, MORE OR LESS.

ACCESS AND UTILITY EASEMENT LEGAL DESCRIPTION

A PORTION OF THE NORTHEAST QUARTER OF THE NORTHEAST QUARTER, SECTION 15, TOWNSHIP 19 SOUTH, RANGE 10 EAST, CLM AND SALT RIVER MERIDIAN, PIMA COUNTY, ARIZONA BEING MORE PARTICULARLY DESCRIBED AS FOLLOWS:

COMMENCING AT THE NORTHEAST CORNER OF THE NORTHEAST QUARTER OF THE NORTHEAST QUARTER OF SAID SECTION 15, THENCE SOUTH 89°20'35" WEST ALONG THE NORTH LINE THENCE, A DISTANCE OF 726.36 FEET; THENCE DEPARTING SAID NORTH LINE SOUTH 03°32'24" EAST, A DISTANCE OF 296.50 FEET; THENCE SOUTH 22°42'57" EAST, A DISTANCE OF 20.00 FEET; THENCE SOUTH 88°42'30" WEST, A DISTANCE OF 7.44 FEET TO THE POINT OF BEGINNING; THENCE SOUTH 22°42'57" EAST, A DISTANCE OF 106.05 FEET TO A POINT HEREINAFTER KNOWN AS POINT "A"; THENCE SOUTH 88°42'30" WEST, A DISTANCE OF 50.77 FEET; THENCE NORTH 22°42'57" WEST, A DISTANCE OF 30.50 FEET; THENCE NORTH 88°42'30" EAST, A DISTANCE OF 25.78 FEET; THENCE NORTH 03°32'24" EAST, A DISTANCE OF 24.89 FEET; THENCE NORTH 22°42'57" WEST, A DISTANCE OF 76.23 FEET; THENCE NORTH 88°42'30" WEST, A DISTANCE OF 8.50 FEET; THENCE SOUTH 88°42'30" WEST, A DISTANCE OF 20.00 FEET; THENCE NORTH 22°42'57" WEST, A DISTANCE OF 11.00 FEET; THENCE NORTH 88°42'30" EAST, A DISTANCE OF 21.98 FEET; THENCE NORTH 03°32'24" EAST, A DISTANCE OF 0.45 FEET; THENCE NORTH 22°42'57" WEST, A DISTANCE OF 23.22 FEET; THENCE NORTH 88°42'30" EAST, A DISTANCE OF 145.00 FEET TO THE POINT OF BEGINNING. TOGETHER WITH A STRIP OF LAND BEING 3.00 FEET WIDE LAND COMPRISING TO AND 5.00 FEET WEST AND SOUTH OF THE FOLLOWING DESCRIBED LINE.

RECOMMENCING AT THE AFORESAID POINT "A", THENCE SOUTH 22°42'57" EAST, A DISTANCE OF 336.51 FEET; THENCE SOUTH 70°50'07" EAST, A DISTANCE OF 143.47 FEET TO THE POINT OF BEGINNING.

UTILITY NOTES

SURVEYOR DOES NOT GUARANTEE THAT ALL UTILITIES ARE SHOWN OR THEIR LOCATIONS ARE DEFINITE. IT IS THE RESPONSIBILITY OF THE CONTRACTOR AND DEVELOPER TO CONTACT THE STATE AND ANY OTHER INVOLVED AGENCIES TO LOCATE ALL UTILITIES PRIOR TO CONSTRUCTION. REMOVAL, RELOCATION AND/OR REPLACEMENT IS THE RESPONSIBILITY OF THE CONTRACTOR.

BASIS OF BEARING

BEARINGS SHOWN HEREON ARE BASED UPON U.S. STATE PLANE HODS COORDINATE SYSTEM ARIZONA STATE PLANE COORDINATE ZONE CENTRAL, DETERMINED BY GPS OBSERVATIONS.

SURVEY DATE

04/07/2015

BENCHMARK

PROJECT ELEVATIONS ESTABLISHED FROM GPS DERIVED ORTHOMETRIC HEIGHTS BY ADJUSTATION OF HDS "EAND OF MODERED SEPARATIONS TO OLP1500 HEIGHTS DETERMINED BY RAW STATIC GPS DATA PROCESSED ON THE HDS CROSS SECTIONS. ALL ELEVATIONS SHOWN HEREON ARE REFERENCED TO NAVD83.

SURVEYOR'S NOTES

BLANKET HAS NOT PERFORMED A SEARCH OF PUBLIC RECORDS TO DETERMINE ANY DEFECT IN TITLE ISSUED. THE BOUNDARY SHOWN HEREON IS PLOTTED FROM RECORD INFORMATION AND DOES NOT CONSTITUTE A WARRANTY SURVEY OF THE PROPERTY.

FLOOD ZONE

THE PROJECT APPEARS TO BE LOCATED WITHIN FLOOD ZONE "X". AREAS DETERMINED TO BE OUTSIDE THE 0.22 ANNUAL CHANCE FLOODPLAIN ACCORDING TO FEDERAL EMERGENCY MANAGEMENT AGENCY FLOOD INSURANCE RATE MAPS, MAP ID 4040303475C, DATED SEPTEMBER 28, 2008.



3080 AERIAL CENTER PARKWAY, SUITE 110
MORRISVILLE, NORTH CAROLINA 27560
PHONE: (919) 374-1943
WWW.APTOWERS.COM

PROJECT INFORMATION:

TUC BOX CANYON
25726 SOUTH SONORA MOUNTAIN VIEW
HIGHWAY
BISMOLTA, AZ 85637

ORIGINAL ISSUE DATE:

04/09/2015

REV. DATE: DESCRIPTION: BY:

REV. DATE	DESCRIPTION	BY	
0	04/04/2015	SUBMITTAL	CK
1	04/28/2015	REVERSE LEASE, ADD EASEMENT	CK

PLANS PREPARED BY:



CONSULTANT:



DRAWN BY: CK HS MF

LICENSER:




SHEET TITLE:

SITE SURVEY

SHEET NUMBER:

LS-2

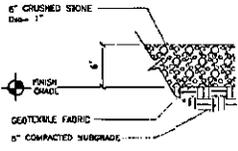

NOTES:

1. SUBGRADE SHALL BE CLEAN AND FREE OF ROCKS, ROOTS AND OTHER OBSCURE MATERIALS.
2. DRIVEWAY AREA UNDER BUILDING & NEW CURBISHED STONE AREA WITH HERBICIDE, COVER W/ GEOTEXTILE FABRIC AND 8" CRUSHED STONE.
3. SUBCONTRACTOR SHALL TAKE NECESSARY PRECAUTIONS TO CONTROL HERBICIDE TO THE FENCED PROJECT AREA.

GRAVEL COMPOUND DETAIL N.T.S. 3

DISCLAIMER:

THIS SET OF DRAWINGS WAS PREPARED UTILIZING INFORMATION OBTAINED FROM PUBLIC DOCUMENTS MADE AVAILABLE ON COUNTY WEBSITES. CLEAR BLUE SERVICES CANNOT GUARANTEE THE ACCURACY OF THE DATA AND INFORMATION LOCATED ON THE COUNTY WEBSITE AND HEREBY EXPRESSLY DISCLAIMS ANY RESPONSIBILITY FOR THE TRUTH, VALIDITY, INACCURACY, ACCURACY, RELEVANCE OR ANY DATA AND INFORMATION. THE PARCEL LINES ON MAPS ARE FOR ILLUSTRATION PURPOSES ONLY AND ARE NOT INTENDED TO BE USED AS A CURVEY PRODUCT. USER ACCEPTS RESPONSIBILITY FOR THE UNAUTHORIZED USE OR TRANSMISSION OF ANY SUCH DATA OR INFORMATION IN ITS ACTUAL OR ALTERED FORM.

RECORDER'S DISCLAIMER:

THE RECORDER'S DATA PROVIDED IN THESE DRAWINGS ARE BASED ON THE COUNTY RECORDER'S OFFICE AND COUNTY WEBSITES AS A SERVICE TO THE PUBLIC. THE COUNTY ASSESSOR AND RECORDER'S OFFICE MAKE EVERY EFFORT TO ENSURE THAT THE INFORMATION CONTAINED IN THIS ELECTRONIC DOCUMENT IS ACCURATE. CLEAR BLUE SERVICES AND THE RECORDER'S OFFICE MAKES NO WARRANTY OR GUARANTEE CONCERNING THE ACCURACY OR RELIABILITY OF THE CONTENT AT THIS WEBSITE OR AT OTHER SITES TO WHICH WE LINK. ACCURACY AND RELIABILITY OF INFORMATION IS THE RESPONSIBILITY OF THE USER. CLEAR BLUE SERVICES SHALL NOT BE LIABLE FOR ERRORS CONTAINED HEREIN OR FOR ANY DAMAGES IN CONNECTION WITH THE USE OF THE INFORMATION CONTAINED HEREIN.

ASSESSOR'S DISCLAIMER:


THE DATA CONTAINED IN THIS DATABASE IS BEING RELIABLE BUT NOT GUARANTEED. THIS INFORMATION SHOULD BE USED FOR INFORMATIONAL USE ONLY AND DOES NOT CONSTITUTE A LEGAL DOCUMENT FOR THE DESCRIPTION OF THESE PROPERTIES. EVERY EFFORT HAS BEEN MADE TO ENSURE THE ACCURACY OF THIS DATA. HOWEVER, THIS MATERIAL MAY BE SLIGHTLY OFF, WHICH WOULD HAVE AN IMPACT ON ITS ACCURACY. CLEAR BLUE SERVICES DISCLAIMS ANY RESPONSIBILITY OR LIABILITY FOR ANY DIRECT OR INDIRECT DAMAGES RESULTING FROM THE USE OF THIS DATA.

COMPLIANCE

1. ADA COMPLIANCE: FACILITY IS NOT STAFFED AND NOT NORMALLY OCCUPIED.
2. SUB-CONTRACTOR IS RESPONSIBLE FOR ERECTING TEMPORARY BARRICADES AND/OR FENCING TO PROTECT THE SAFETY OF THE PUBLIC DURING CONSTRUCTION.
3. THE ANTENNAS SHALL NOT INTERFERE WITH ANY EXISTING COMMUNICATION SITES.
4. ALL ITEMS SHOWN ON THIS DRAWING ARE EXISTING UNLESS OTHERWISE NOTED.

- NOTE:**
1. SITE PLAN RENDERING DERIVED FROM SURVEY PROVIDED BY APC WIRELESS AND MUST CONSULTING, DATED 4/21/15.

GENERAL NOTES N.T.S. 2

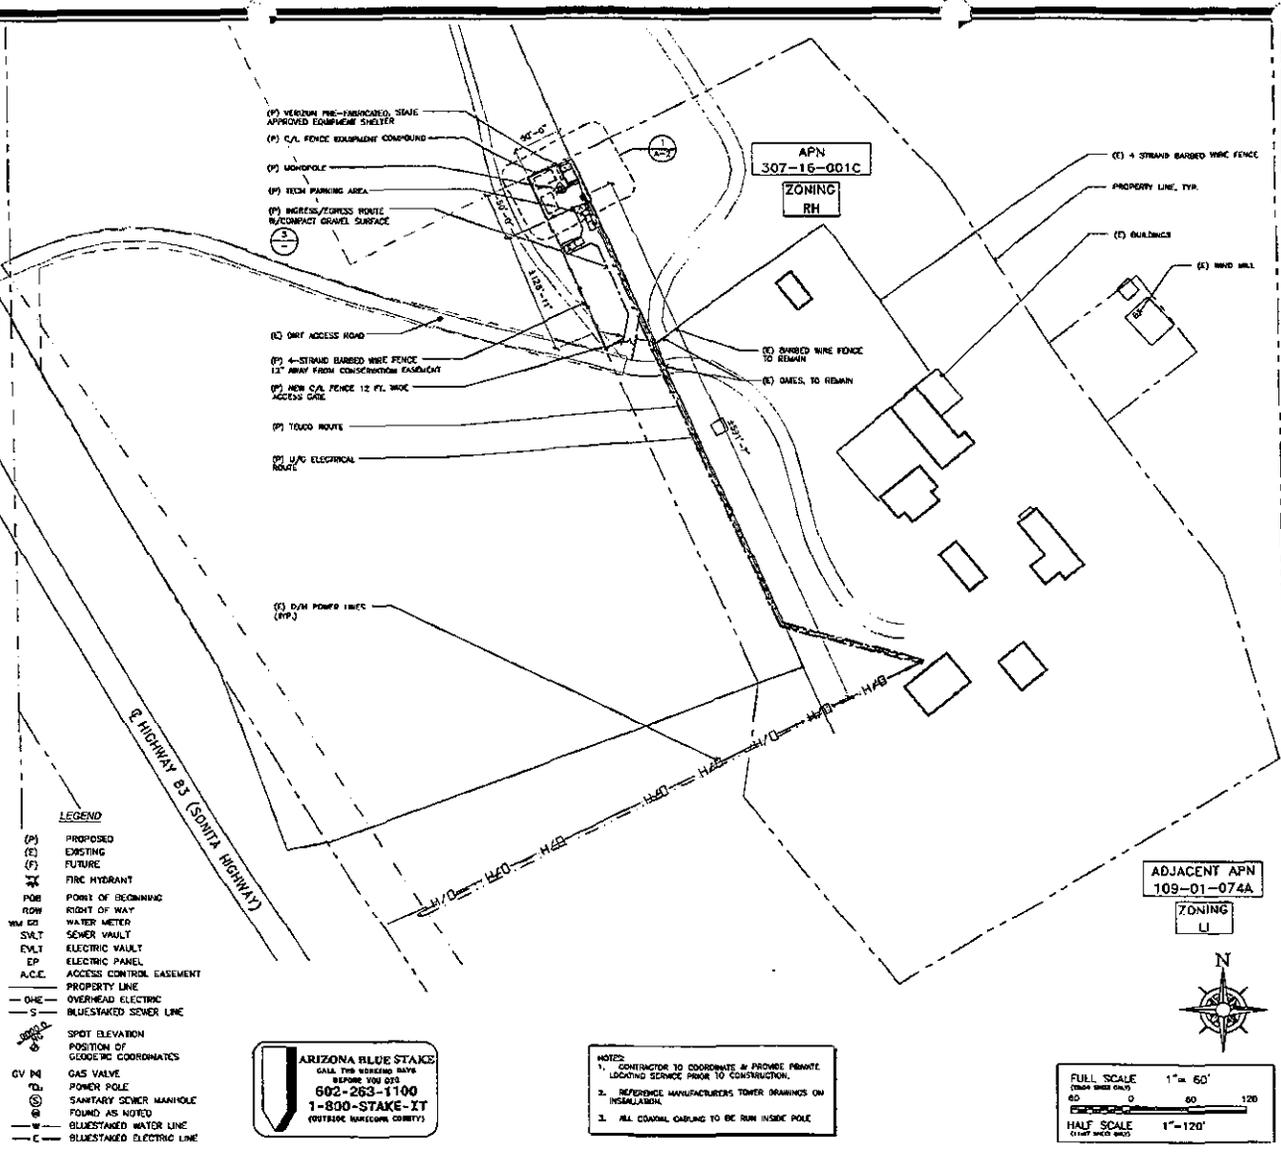

TUC BOX CANYON
AZ1132

25725 S. SONOITA HIGHWAY
SONOITA, AZ 85637

△				
△				
△				
△				
△				
△	06/04/15	UPDATE MICROAVC	CH	AL
△	06/02/15	FINAL ZONING DRAWINGS	CH	AL

PROFESSIONAL SEAL

JEFFREY WALKER SURVEYOR
DIPRES 9-30-2016


SHEET TITLE

OVERALL SITE PLAN

SHEET NUMBER


A-1

- NOTES:
1. CONTRACTOR TO COORDINATE & PROVIDE FUTURE LOCATING SERVICES PRIOR TO CONSTRUCTION.
 2. ALL CARRYING TO RUN ABOVE MONOPOLE.
 3. PIPE MOUNTS MAY NOT EXTEND PAST ANTENNAS.
 4. HANG DIG EXCAVATIONS NEAR EXISTING UTILITIES AND WHERE INDICATED ON SITE PLAN.
 5. STRUCTURAL ANALYSIS REQUIRED.

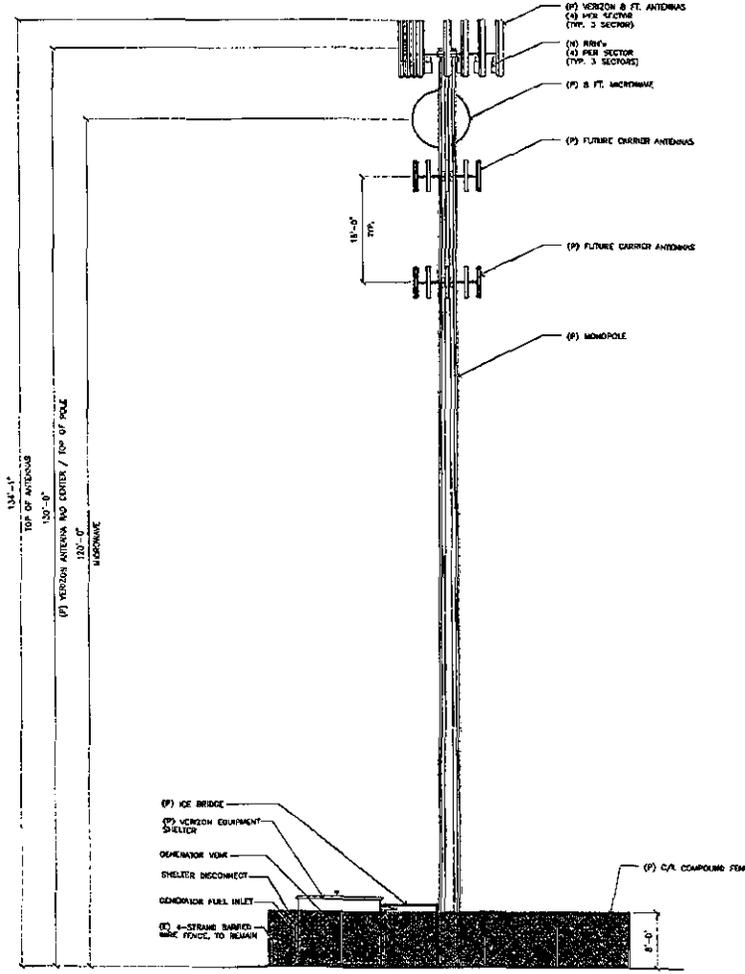

NORTH ELEVATION

SCALE: 1/8" = 1'-0" 2

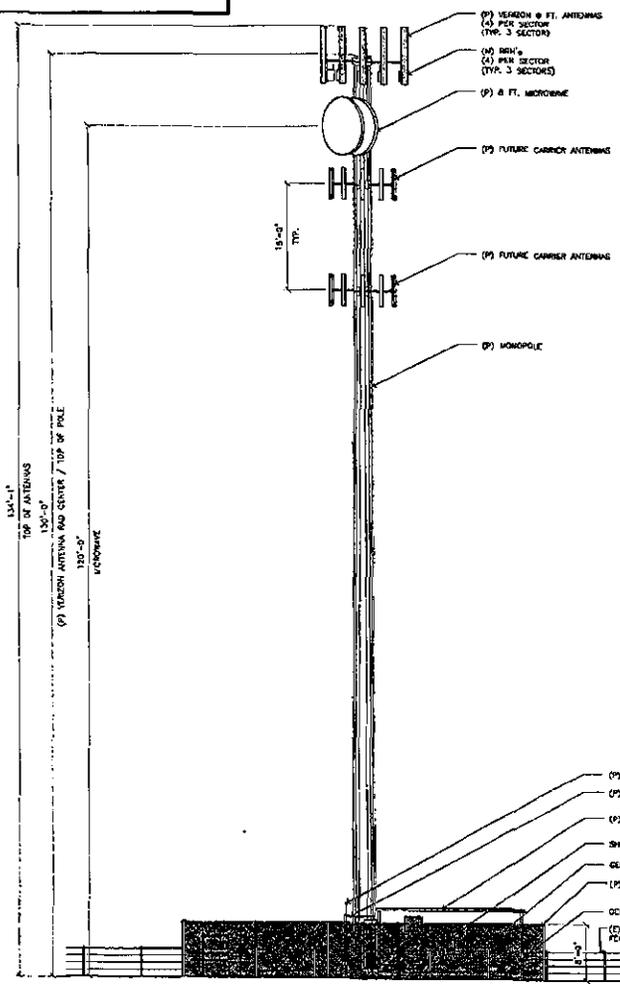

EAST ELEVATION

SCALE: 1/8" = 1'-0" 1



TUC BOX CANYON
AZ1132
25725 S. SONORA HIGHWAY
SONORA, AZ 85637

△				
△				
△				
△				
△				
△	05/04/15	UPDATE MICROWAVE	CH	AL
△	05/02/15	FINAL ZONING DRAWINGS	CH	AL

PROFESSIONAL SEAL

SHEET TITLE
ELEVATIONS

SHEET NUMBER
A-4