



Katrina Martinez
Deputy Clerk

Pima County Clerk of the Board

Melissa Manriquez

Administration Division
130 W. Congress St., 1st Floor
Tucson, AZ 85701
Phone: (520)724-8449 • Fax: (520)222-0448

Management of Information & Records Division
1640 East Benson Highway
Tucson, Arizona 85714
Phone: (520) 351-8454 • Fax: (520) 791-6666

June 26, 2025

Sergio Ayala Hernandez
Tacos El Tarasco Restaurant
420 W. 6th Street
Ajo, AZ 85321

RE: Arizona Liquor License Job No.: 347454
d.b.a. Tacos El Tarasco Restaurant

Dear Mr. Hernandez:

Enclosed is a copy of the Affidavit of Posting relative to your Liquor License Application for a Series 12, Restaurant, which was received in our office on May 27, 2025. The Hearing before the Pima County Board of Supervisors has been scheduled for Tuesday, July 15, 2025, at 9:00 a.m. or thereafter, at the following location:

Pima County Administration Building
Board of Supervisors Hearing Room
130 W. Congress, 1st Floor
Tucson, AZ 85701

Should you have any questions pertaining to this matter, please contact this office at (520)724-8449.

Sincerely,

A handwritten signature in black ink, appearing to read "Melissa Manriquez", is written over a horizontal line.

Melissa Manriquez
Clerk of the Board

Enclosure



POSTING

Job# _____
DLLC use only

Arizona Dept. of Liquor Licenses and Control
800 W. Washington St. 5th Floor Phoenix, AZ 85007
(602) 542-5141

Type or Print with Black Ink

Date of Posting: 05 / 30 / 2025

Date of Posting Removal: 06 / 20 / 2025

Applicant's Name: Tacos El Tarasco Restaurant
Hernandez Sergio Ayala
Last First Middle

Business Address: 661 N. 2nd Avenue Ajo 85321
Street City Zip

I hereby certify that pursuant to A.R.S. 4-201, I posted notice in a conspicuous place on the premises proposed to be licensed by the above applicant and said notice was posted for at least twenty (20) days.

PIMA COUNTY SHERIFF'S DEPT. DEPUTY (520) 545-2926
Print Name of City/County Official Title Phone Number

John W #9501 06/20/2025
Signature Date Signed

Return this affidavit with your recommendations or any other related documents.
If you have any questions please call (602) 542-5141 and ask for the Licensing Division.



Pima County Clerk of the Board

Melissa Manriquez

Katrina Martinez
Deputy Clerk

Administration Division
33 N. Stone Avenue, Suite 100
Tucson, AZ 85701
Phone: (520) 724-8449 • Fax: (520) 222-0448

Management of Information & Records Division
1640 East Benson Highway
Tucson, Arizona 85714
Phone: (520) 351-8454 • Fax: (520) 791-6666

TO: Development Services, Zoning Division

FROM: Aliza Barraza
Administrative Specialist III

DATE: May 27, 2025

RE: Zoning Report - Application for Liquor License

Attached is the application of:

Sergio Ayala Hernandez
d.b.a. Tacos El Tarasco Restaurant
661 N. 2nd Avenue
Ajo, AZ 85321

Arizona Liquor License Job No. 347454
Series 12, Restaurant
New License ☒
Person Transfer
Location Transfer

ZONING REPORT


DATE: 5/27/25

Will current zoning regulations permit the issuance of the license at this location?

Yes ☒

No ☐

If No, please explain:

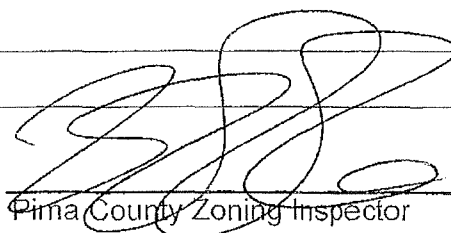
Pima County Zoning Inspector

When complete, please return to cob_mail@pima.gov

MAY 27 2025 03:48 PM CLK OF ED

3

State of Arizona
Department of Liquor Licenses and Control

Created 05/30/2025 @ 09:25:59 AM

Local Governing Body Report

LICENSE

Number: _____ Type: 012 RESTAURANT
Name: TACOS EL TARASCO RESTAURANT
State: Pending
Issue Date: _____ Expiration Date: _____
Original Issue Date: _____
Location: 661 N 2ND AVENUE
AJO, AZ 85321
USA
Mailing Address: 420 WEST 6TH STREET
AJO, AZ 85321
USA
Phone: (520)387-8692
Alt. Phone: (623)302-0680
Email: CHECOHERNANDEZ68@GMAIL.COM

AMENDMENT

AGENT

Name: SERGIO AYALA HERNANDEZ
Gender: Male
Correspondence Address: 420 WEST 6TH STREET
AJO, AZ 85321
USA
Phone: (623)302-0680
Alt. Phone: (623)302-0687
Email: CHECOHERNANDEZ68@GMAIL.COM

OWNER

Name: TACOS EL TARASCO CATERING LLC
Contact Name: SERGIO HERNANDEZ
Type: LIMITED LIABILITY COMPANY
AZ CC File Number: L22722304 State of Incorporation: AZ
Incorporation Date: 05/22/2018
Correspondence Address: 119 N 228 AVENUE
BUCKEYE, AZ 85326
USA
Phone: (623)302-0680
Alt. Phone: _____
Email: SERGIO.HERNANDEZ4@COX.NET

Officers / Stockholders

MAY 30 2025 PM 1:53 PCLK OF 20
RM

25-16-9543

State of Arizona
Department of Liquor Licenses and Control

Created 05/27/2025 @ 11:21:33 AM

Local Governing Body Report

LICENSE

Number: Type: 012 RESTAURANT
Name: TACOS EL TARACSO RESTAURANT
State: Pending
Issue Date: Expiration Date:
Original Issue Date:
Location: 661 N 2ND AVENUE
AJO, AZ 85321
USA
Mailing Address: 420 WEST 6TH STREET
AJO, AZ 85321
USA
Phone: (520)387-8692
Alt. Phone: (623)302-0680
Email: CHECOHERNANDEZ68@GMAIL.COM

AGENT

Name: SERGIO AYALA HERNANDEZ
Gender: Male
Correspondence Address: 420 WEST 6TH STREET
AJO, AZ 85321
USA
Phone: (623)302-0680
Alt. Phone: (623)302-0687
Email: CHECOHERNANDEZ68@GMAIL.COM

OWNER

Name: TACOS EL TARASCO CATERING LLC
Contact Name: SERGIO HERNANDEZ
Type: LIMITED LIABILITY COMPANY
AZ CC File Number: L22722304 State of Incorporation: AZ
Incorporation Date: 05/22/2018
Correspondence Address: 119 N 228 AVENUE
BUCKEYE, AZ 85326
USA
Phone: (623)302-0680
Alt. Phone:
Email: SERGIO.HERNANDEZ4@COX.NET

Officers / Stockholders

MAY 27 2025 11:21:33 AM



60th Day:
7/24/25
105th Day:
8/15

Name:	Title:	% Interest:
SERGIO AYALA HERNANDEZ	Managing Member	50.00
EVA HERNANDEZ	Managing Member	50.00

**TACOS EL TARASCO CATERING LLC - Managing
Member**

Name: SERGIO AYALA HERNANDEZ
 Gender: Male
 Correspondence Address: 420 WEST 6TH STREET
 AJO, AZ 85321
 USA
 Phone: (623)302-0680
 Alt. Phone:
 Email: CHECOHERNANDEZ68@GMAIL.COM

**TACOS EL TARASCO CATERING LLC - Managing
Member**

Name: EVA HERNANDEZ
 Gender: Female
 Correspondence Address: 420 WEST 6TH STREET
 AJO, AZ 85321
 USA
 Phone: (623)302-0687
 Alt. Phone:
 Email: CHECOHERNANDEZ68@GMAIL.COM

APPLICATION INFORMATION

Application Number: 347454
Application Type: New Application
Created Date: 05/05/2025

QUESTIONS & ANSWERS

012 Restaurant

- 1) Are you applying for an Interim Permit (INP)?
No
- 2) Are you one of the following? Please indicate below.
Property Tenant
Subtenant
Property Owner
Property Purchaser
Property Management Company
OWNER
- 3) Is there a penalty if lease is not fulfilled?
No
- 4) Is the Business located within the incorporated limits of the city or town of which it is located?
No
If no, in what City, Town, County or Tribal/Indian Community is this business located?
PIMA COUNTY
- 5) What is the total money borrowed for the business not including the lease?
Please list each amount owed to lenders/individuals.
NONE
- 6) Are there walk-up or drive-through windows on the premises?
No
- 7) Does the establishment have a patio?
Yes
Is the patio contiguous or non-contiguous (within 30 feet)?
CONTIGUOUS
- 8) Is your licensed premises now closed due to construction, renovation or redesign or rebuild?
No
- 9) What type of business will this license be used for?
RESTAURANT


25191 2 91 90 42110

FINISH SCHEDULE				
	Walls	Floor	Ceiling	Base
Kitchen	FRP plastic panels	Ceramic tile, scrubable	Painted, scrubable	4" Vinyl
Bar	FRP plastic panels	Ceramic tile, scrubable	Painted, scrubable	4" Vinyl
Dining	Painted, scrubable	Ceramic tile, scrubable	Painted, scrubable	4" Vinyl


Bar Equipment.	Size	Manufacturer
7 3 compartment sink.	48"x53"x18"	Johnboss
8 Hand sink	12"-1/4"x12"x12"	GSW
9 Ice Maker	24"x24"x33"	Uniflow
10 Fridges (3)	24"x54"	TRUE

Kitchen Equipment.	Size	Manufacturer
1 Griddle / stove.	36"x36"	Stratus
2 Grill	36"x36"	Stratus
3 Prep table	38"x33"x42"	Dukers
4 Refrigerator	32"x52"x81"	ATOSA
5 3 compartment sink.	24"x46"x90"	GSW
6 Hand sink	12"-1/4"x12"x12"	GSW

Storage.	Size	Manufacturer
11 Freezer	37"x31"x83"	ATOSA
12 Hot Water Heater	30 Gal. 16"x60"	Craftmaster

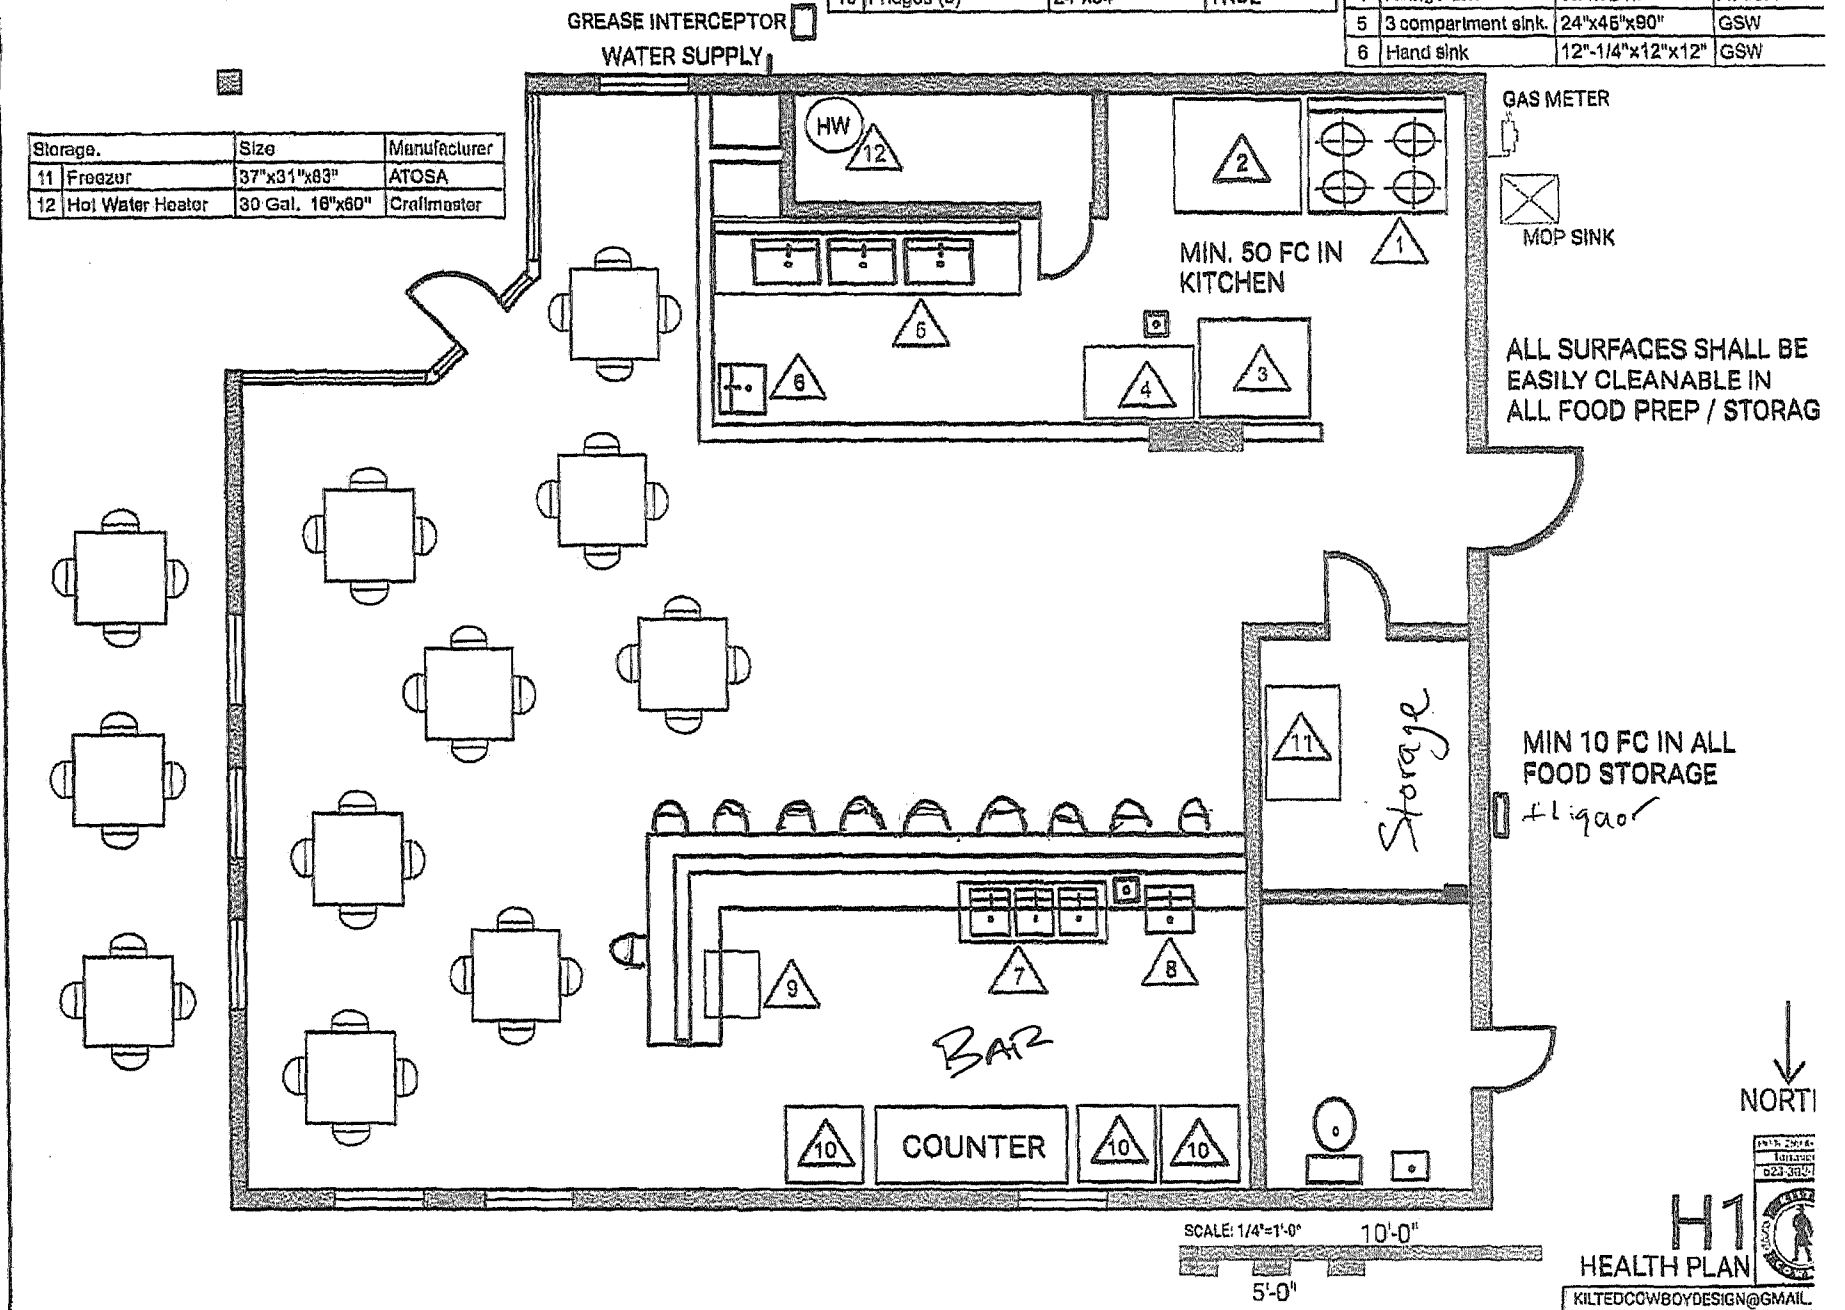

2510. 2 21 9 00 8711 C

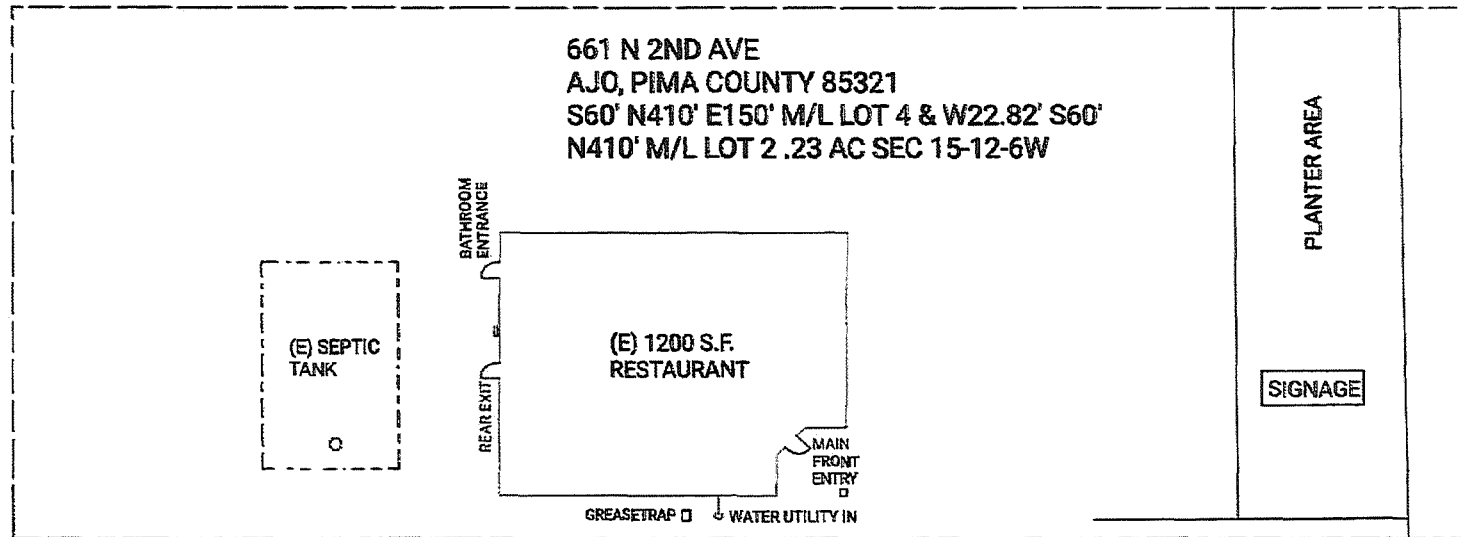

0 15 30ft

NORTH

A1
SITE PLAN

KILTDCOWBOYDESIGN@GMAIL.COM



25121 2 PM 9 30 AZD/C

PROJECT NAME AND ADDRESS

TARRASCOS
661 N 2ND AVE
AJQ, AZ 85321

PERMITTING AUTHORITY

CITY OF TUCSON ARIZONA IN PIMA COUNTY

APPLICABLE CODES

BUILDING: 2016 INTERNATIONAL BUILDING CODE (IBC) WITH LOCAL AMENDMENTS
EXISTING BUILDING: 2016 INTERNATIONAL EXISTING BUILDING CODE (EBC) WITH LOCAL AMENDMENTS
MECHANICAL: 2018 INTERNATIONAL MECHANICAL CODE (IMC) WITH LOCAL AMENDMENTS
PLUMBING: 2018 INTERNATIONAL PLUMBING CODE WITH LOCAL AMENDMENTS
ELECTRIC: 2017 INTERNATIONAL ELECTRICAL CODE (NEC)
FIRE: 2018 INTERNATIONAL ENERGY CONSERVATION CODE WITH LOCAL AMENDMENTS

ENERGY CODE: 2018 INTERNATIONAL ENERGY CODE WITH LOCAL AMENDMENTS

ACCESSIBILITY: 2009 ICC A.117.1 ACCESSIBILITY AND USUAL BUILDING AND FACILITIES (BY REFERENCE)

PROJECT DESCRIPTION

TENANT BILL OUT AND FINISH OF AN EXISTING LEASE SPACE WITHIN THE EXISTING BUILDING.

<u>DESCRIPTION</u>	<u>EXISTING/PROPOSED</u>
USE GROUP	MERCANTILE
CONSTRUCTION TYPE	
SPRINKLER SYSTEM	EXISTING/NONE
SUITE HEIGHT & AREA	
HEIGHT	7'-5"
AREA	1200 SQ FT
STORIES	1
OCCUPANT LOAD	
DINING	at 24
KITCHEN	1
BAR	1
STORAGE	1
TOTAL OCCUPANCY LOAD	20

EXIT REQUIREMENTS

RESTROOM CALCULATIONS

	<u>RATIO</u>	<u>REQUIRED</u>
LAVATORIES	1:750	1
WATER CLOSET	1:500	1
URINAL	N/A	0
DRINKING FOUNTAIN	N/A	0
MOP SINK	N/A	MOP SINK

T1 - COVER SHEET
A1 - SITE PLAN
A2 - FLOOR PLAN
A3 - ELEC / RCP
A4 - RESTROOM PLAN

T1



KILTDCOWBOYDESIGN@GMAIL.COM



RESTAURANT/HOTEL/MOTEL OPERATION PLAN

Arizona Dept. of Liquor Licenses and Control
800 W. Washington St. 5th Floor Phoenix, AZ 85007
(602) 542-5141

Type or Print with **Black Ink**
Tacos El Tarasco Restaurant

1. Name of restaurant (Please print): _____

2. Must indicate the equipment below by Make, Model, and Capacity:

LIST ONLY THE FOLLOWING - NO ATTACHMENTS

Grill	Stradus 36" Manual Griddle 90,000BTU's
Oven	N/A
Freezer	Atoza A-49F-HC 54"
Refrigerator	True HC-SLO 54" Tall (4)
Sink	90" 3 compartment sink
Dish Washing Facilities	54" 3 compartment sink.
Food Preparation Counter (Dimensions)	3'x4'x3
Other	Commercial Macrowave

3. Attach a copy of your FULL menu with pricing **INCLUDING NON-ALCOHOLIC BEVERAGES**

4. What percentage of your public premises is used primarily for restaurant dining?

100

(Do not include kitchen, bar, hi-top tables, or game area.) _____%

5. Does your restaurant have a bar area that is distinct and separate from the dining area? ☒ YES ☐ No

30

(If yes, what percentage of the public floor space does this area cover?) _____%

6. List the **seating capacity** for:

a) Restaurant dining area of your premises: [24]

(DO NOT INCLUDE PATIO SEATING)

b) Bar area [+ 10]

TOTAL [= 34]

7. What type of dinnerware is primarily used in your restaurant? ☐ Reusable ☐ Disposable ☒ Both

8. Does your restaurant contain any **games, televisions, or any other entertainment**? ☒ YES ☐ No

If yes, specify what types and how many (examples: 4-TV's, 2-Pool Tables, 1-Video Game, etc.)

2 Televisions

1 Bluetooth speaker

9. Do you have live entertainment or dancing? ☒ YES ☐ No

If yes, what type and how often (example: DJ-2 x a week, Karaoke-2 x a month, Live Band-1 x a month, etc.)

Karaoke 2 x a month.

10. List number of employees for each position:

Position	How many
Cooks cooks	2
Bartenders Bartender	1
Hostesses	
Managers Manager/owner	2
Servers Food server	1
Other () Prep cook	1
Other () Dish Washers	2
Other ()	

I, (Print Full Name) Sergio Hernández, hereby swear under penalty of perjury and in compliance with A.R.S. § 4-210(A)(2) and (3) that I have read and understand the foregoing and verify that the information and statements that I have made herein are true and correct to the best of my knowledge.

Applicant Signature: 



RECORDS REQUIRED FOR AUDIT RESTAURANT/HOTEL/MOTEL

Arizona Dept. of Liquor Licenses and Control
800 W. Washington St. 5th Floor Phoenix, AZ 85007
(602) 542-5141

Type or Print with Black Ink

In the event of an audit, you will be asked to provide to the Department any documents necessary to determine Compliance with A.R.S. §4-205.02(G). Such documents requested may include however, are not limited to:

1. Name of restaurant (Please print): Tacos El Tarasco Restaurant
2. All invoices and receipts for the purchase of food and spirituous liquor for the licensed premises.
3. A list of **all** food and liquor vendors
4. The restaurant menu used during the audit period
5. A price list for alcoholic beverages during the audit period
6. Mark-up figures on food and alcoholic products during the audit period
7. A recent, **accurate** inventory of food and liquor (taken within two weeks of the Audit Interview Appointment)
8. Monthly Inventory Figures - beginning and ending figures for food and liquor
9. Chart of accounts (copy)
10. Financial Statements-Income Statements-Balance Sheets

11. General Ledger

A. Sales Journals/Monthly Sales Schedules

- 1) Daily sales Reports (to include the name of each waitress/waiter, bartender, etc. with sales for that day)
- 2) Daily Cash Register Tapes - Journal Tapes and Z-tapes
- 3) Dated Guest Checks
- 4) Coupons/Specials/Discounts
- 5) Any other evidence to support income from food and liquor sales

B. Cash Receipts/Disbursement Journals

- 1) Daily Bank Deposit Slips
- 2) Bank Statements and canceled checks

12. Tax Records

- A. Transaction Privilege Sales, Use and Severance Tax Return (copies)
- B. Income Tax Return - city, state and federal (copies)
- C. Any supporting books, records, schedules or documents used in preparation of tax returns

13. Payroll Records

25 MAY 20 AM 8:28 AZD LLC

- A. Copies of all reports required by the State and Federal Government
- B. Employee Log (A.R.S. §4-119)
- C. Employee time cards (actual document used to sign in and out each work day)
- D. Payroll records for all employees showing hours worked each week and hourly wages

14. Off-site Catering Records (must be complete and separate from restaurant records)

- A. All documents which support the income derived from the sale of food off the license premises.
- B. All documents which support purchases made for food to be sold off the licensed premises.
- C. All coupons/specials/discounts

The sophistication of record keeping varies from establishment to establishment. Regardless of each licensee's accounting methods, the amount of gross revenue derived from the sale of food and liquor must be substantially documented.

**REVOCATION OF YOUR LIQUOR LICENSE MAY OCCUR IF YOU FAIL TO COMPLY WITH
A.R.S. §4-210(A)7 AND A.R.S. §4-205.02(G).**

A.R.S. §4-210(A)7

The licensee fails to keep for two years and make available to the department upon reasonable request all invoices, records, bills or other papers and documents relating to the purchase, sale and delivery of spirituous liquors and, in the case of a restaurant or hotel-motel licensee, all invoices, records, bills or other papers and documents relating to the purchase, sale and delivery of food.

A.R.S. §4-205.02(G)

For the purpose of this section:

- 1. "Restaurant" means an establishment which derives **at least forty percent (40%)** of its gross revenue from the sale of food
- 2. "Gross revenue" means the revenue derived from all sales of food and spirituous liquor on the licensed premises regardless of whether the sales of spirituous liquor are made under a restaurant license issued pursuant to this section or under any other license that has been issued for the premises pursuant to this article.

I, (Print Full Name) Sergio A. Hernandez hereby swear under penalty of perjury and in compliance with A.R.S. § 4-210(A)(2) and (3) that I have read and understand the foregoing and verify that the information and statements that I have made herein are true and correct to the best of my knowledge.

Applicant Signature: 

MAKE A COPY OF THIS DOCUMENT AND KEEP IT WITH RECORDS REQUIRED BY THE STATE

MENU

Main Course.

Tacos	3.25-3.75
Soft or crunchy available	
Burros	10.99-14.99
Served with your choice of meat, rice, beans, pico de gallo, sour cream & green salsa.	
Quesadilla	9.99-14.99
Served with your choice of meat.	
Combo Plate**	13.99-14.99
3 tacos, rice and beans.	
Tarasco Plate	13.99-14.99
Served with your choice of meat, rice and beans. Tortillas on side.	

Mariscos| Sea Food

Shrimp Cocktail**	13.99-14.99
Agua Chile	14.99-17.99
Served Tue. Wed. & Sat.	
Fried Shrimp & Fries	13.99
Fish Sticks & Fries	13.99

Dessert

Milk Shake	5.99
Strawberry, Vanilla, Chocolate.	
Churros	2.75
Ice Cream	2.75

Pollo| Chicken
 Carne Asada| Beef**
 Carnitas| Pulled Pork**
 Red Chile| Beef
 Green Chile| Pork
 Pescado| Fish
 Camarón| Shrimp**

Chef's Specials.

Tarasco Burger & Fries	13.99
Carne Asada Fries**	13.99-14.99
French Fries served with carne asada, pico, jalapeños, nacho cheese & sour cream	
Super Nachos**	13.99-14.99
Served with carne asada, nacho cheese, Pico, jalapeño, & guac.	
Carnitas Flautas	15.99
3 crispy flautas topped with guac, sour cream, & pico, rice & beans	
Tarasco Salad	13.99-14.99
Spring mix, served with your choice of meat. Italian Dressing.	
Tamal Combo	14.99
2 tamales, rice, beans & pico.	
Sopes or Tostadas	4.99
Served with Beans, pico, sour cream, cheese & cabbage. Beef, Chicken or Carnitas	
Soups	10.99-13.99
Caldo de queso or albondigas (meatballs). Served Tue. Wed. Sat	

**Popular Dish
 Pricing for each
 Vegan and Vegetarian
 available upon request

Tacos el Tarasco
 520 387 8692


MENU COURTESY OF
JOSHUA HERNANDEZ-
 622 220 8511

25 5 27 Liqueur Dept #1120



Soft Drinks.

1. Reg. Coke. \$2.99 W/ 1 Refill.
2. Diet Coke \$2.99 W/ 1 Refill
3. Sprite \$2.99 W/ 1 Refill
4. Reg. Dr. Pepper \$2.99 W/ 1 Refill
5. Orange Fanta \$2.99 W/ 1 Refill
6. Pink Lemonade \$2.99 W/1 Refill.
7. Homemade Horchata \$3.99 (summer)
8. Coffee \$2.99 Free refills.
9. Bottled water \$1.50
10. Orange/Cranberry Juice \$3.99

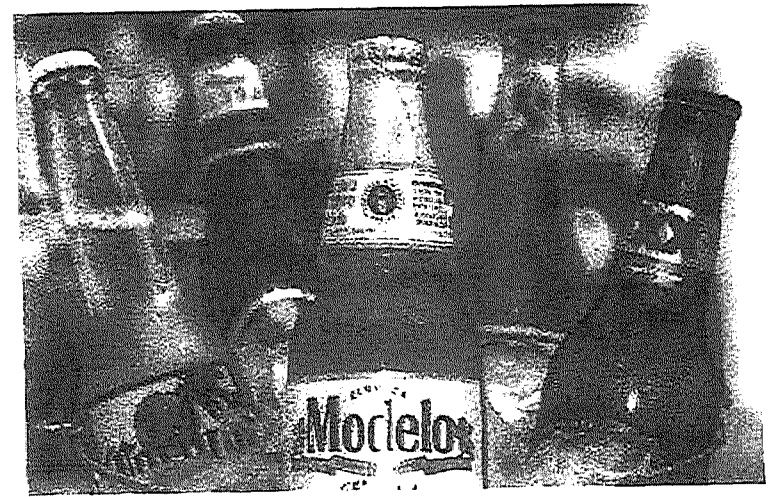

Domestic \$3.50

- 1 - Budweiser
- 2 - Bud Light
- 3 - Coors Light
- 4 - Miller Genuine Draft
- 5 - Miller Lite
- 6 - Sierra Nevada
- 7 - Kilt Lifter
- 8 - 805
- 9 - Michelob Ultra

Imported \$4.50

- 1 - Corona
- 2 - Dos Equis
- 3 - Pacifico
- 4 - Estrella Jalisco
- 5 - Tecate
- 6 - Tecate Light
- 7 - Modelo Especial
- 8 - Modela Negra
- 9 - Stella Artois
- 10 - Blue Moon