

Pima County Clerk of the Board

Julie Castañeda

Melissa Manriquez
Deputy Clerk

Administration Division
130 W. Congress, 5th Floor
Tucson, AZ 85701
Phone: (520)724-8449 • Fax: (520) 222-0448

Document and Micrographics Mgt. Division
1640 East Benson Highway
Tucson, Arizona 85714
Phone: (520) 351-8454 • Fax: (520) 791-6666

January 19, 2017

Samuel L. Barnard
American Legion Post 131
249 W. Esperanza
Green Valley, AZ 85614

RE: Application for Extension of Premises/Patio Permit
License No.: 14103021
American Legion Post 131
Permanent Change

Dear Mr. Barnard:

Notice is hereby given that the Pima County Board of Supervisors will hold a hearing in reference to the above Extension of Premises/Patio Permit application. Please be advised that the hearing has been scheduled for Tuesday, February 7, 2017, at 9:00 a.m. or thereafter, to be held at the following location:

Pima County Administration Building
Board of Supervisors Hearing Room
130 West Congress, 1st Floor
Tucson, Arizona 85701

If you have any questions pertaining to this hearing, please contact this office at (520)724-8449.

Sincerely,

A handwritten signature in cursive script that reads "Castañeda".

Julie Castañeda
Clerk of the Board



Arizona Department of Liquor Licenses and Control
 800 W Washington 5th Floor
 Phoenix, AZ 85007-2934
 www.azliquor.gov
 (602) 542-5141

DLLC USE ONLY	
CSR:	
Log #:	

APPLICATION FOR EXTENSION OF PREMISES/PATIO PERMIT

OBTAIN APPROVAL FROM LOCAL GOVERNING BOARD BEFORE SUBMITTING TO THE DEPARTMENT OF LIQUOR
****Notice: Allow 30-45 days to process permanent change of premise****

- Permanent change of area of service. A non-refundable \$50. Fee will apply. Specific purpose for change:
ADDED COVERED PATIO SPACE
- Temporary change (No Fee) for date(s) of: ___/___/___ through ___/___/___ list specific purpose for change:

1. Licensee's Name: BARWARD Samuel L. License #: 14103021
Last First Middle

2. Mailing address: 249 W ESPERANZA GREEN VALLEY AZ 85614
Street City State Zip Code

3. Business Name: AMERICAN LEGION POST 131

4. Business Address: 249 W. ESPERANZA GREEN VALLEY AZ 85614
Street City State Zip Code

5. Email Address: SAM.BARWARD1946@AOL.COM

6. Business Phone Number: 520-598-6245 Contact Phone Number: 520-591-8645

7. Is extension of premises/patio complete?
 N/A Yes No If no, what is your estimated completion date? ___/___/___

8. Do you understand Arizona Liquor Laws and Regulations?
 Yes No

9. Does this extension bring your premises within 300 feet of a church or school?
 Yes No

10. Have you received approved Liquor Law Training?
 Yes No

11. What security precautions will be taken to prevent liquor violations in the extended area?
POSTED SIGNS - + MONITORING BY RESPONSIBLE OFFICERS + BAR TENDERS

12. **IMPORTANT:** Attach the revised floor plan, clearly depicting your licensed premise along with the new extended area outlined in black marker or ink, if the extended area is not outlined and marked "extension" we cannot accept the application.

JAN 04 11 PM 01 07 PCD KCFR

Barrier Exemption: an exception to the requirement of barriers surrounding a patio/outdoor serving area may be requested. Barrier exemptions are granted based on public safety, pedestrian traffic, and other factors unique to a licensed premise. List specific reasons for exemption:

Common PEDESTRIAN WALKWAY NEEDS TO REMAIN
OPEN WITHOUT A BARRIER

Approval Disapproval by DLLC: _____ Date: ____/____/____

Notary


I, (Print Full Name) SAMUEL L BARBARO, hereby declare that I am a **CONTROLLING PERSON/ AGENT** filing this notification. I have read this document and the contents and all statements are true, correct and complete.

X (Signature) *Samuel L Barbaro* State of Arizona County of Pima
 Controlling Person / Agent the foregoing instrument was acknowledged before me this

30 of December 2016
 Day Month Year

My commission expires on: January 16, 2017

Margie All
 Signature of NOTARY PUBLIC



GOVERNING BOARD

After completion, and **BEFORE submitting to the Department of Liquor**, please take this application to your local Board of Supervisors, City Council or Designate for their recommendation. This recommendation is not binding on the Department of Liquor.


Approval Disapproval

Authorized SignatureTitleAgencyDate

DLLC USE ONLY

Investigation Recommendation: Approval Disapproval by: _____ Date: ____/____/____


Director Signature required for Disapprovals: _____ Date: ____/____/____

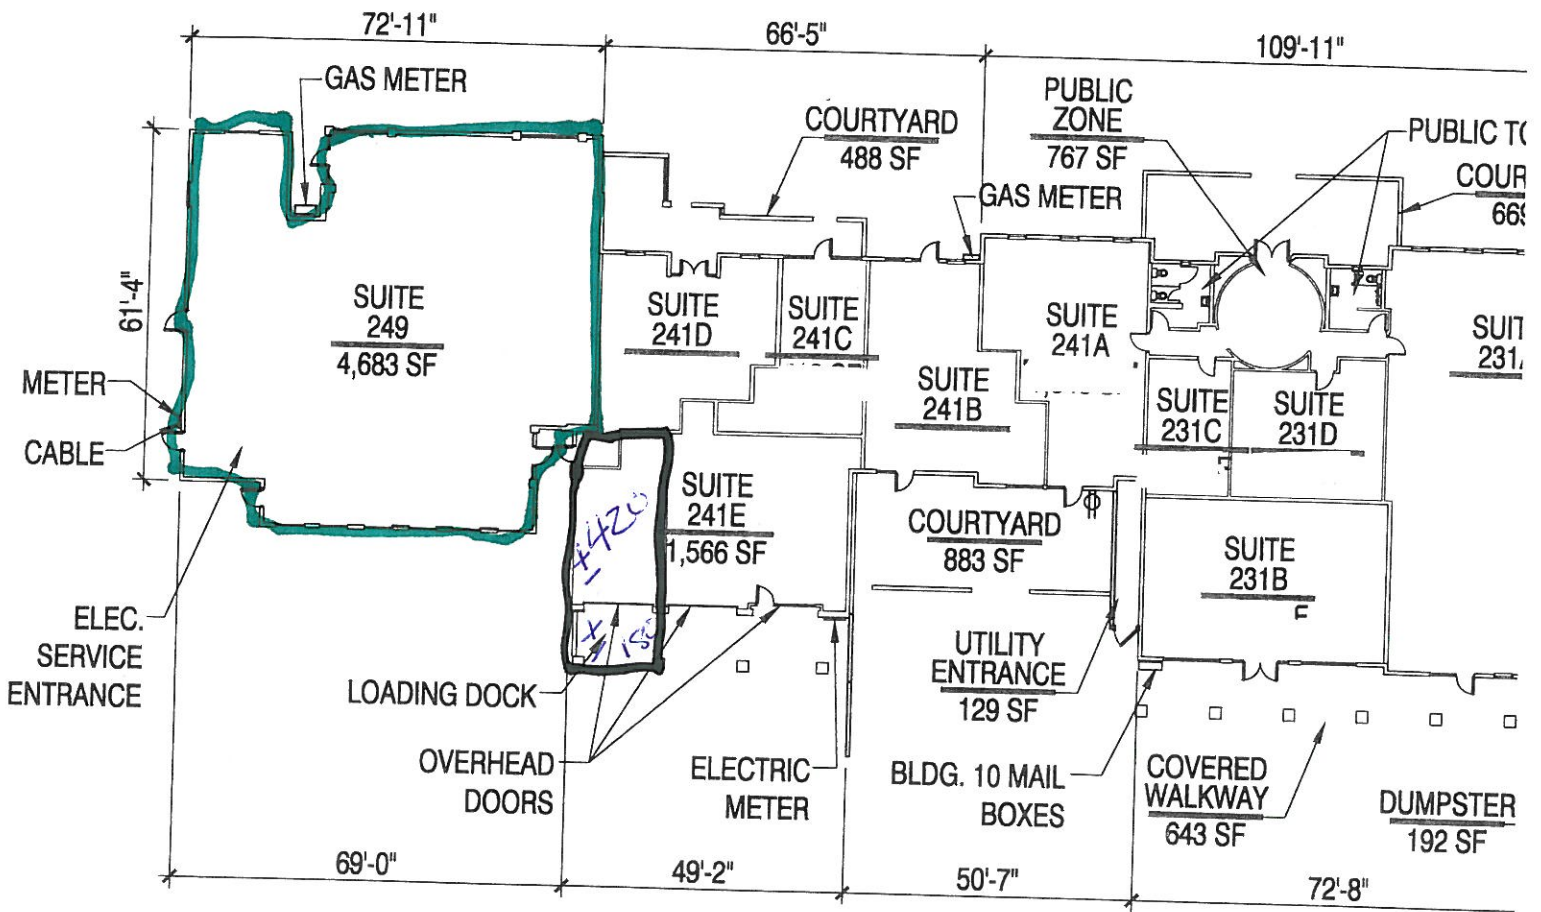

1 FLOOR PLAN

SCALE: 1/32" = 1' 0"

TOTAL BUILDING: 15,759 SF

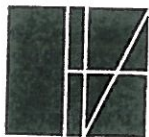

NOT FOR CONSTRUCTION NOT FOR CONSTRUCTION NOT FOR CONSTRUCTION NOT FOR CONSTRUCTION NOT FOR CONSTRUCTION NOT FOR CONSTRUCTION

GREEN VALLEY MALL - BUILDING 10
LEASE OUTLINE DOCUMENT

101 SOUTH LA CANADA DRIVE
 GREEN VALLEY, ARIZONA

HERSCHMAN
ARCHITECTS
 INCORPORATED

2210 E FORT LOWELL RD, SUITE 100

TUCSON, ARIZONA 85719

P: (520) 545-7161 F: (520) 382-0075

WWW.PARAGONARCHC

GREEN - Existing
Black - Extension

[Handwritten signature]
 Managing agent



Pima County Clerk of the Board

Robin Brigode

Julie Castañeda
Deputy Clerk

Administration Division
130 W. Congress, 5th Floor
Tucson, AZ 85701
Phone: (520)724-8449 • Fax: (520) 222-0448

Document and Micrographics Mgt. Division
1640 East Benson Highway
Tucson, Arizona 85714
Phone: (520) 351-8454 • Fax: (520) 791-6866

TO: Development Services, Zoning Division
FROM: Ricci Romero *RR*
Administrative Support Specialist
DATE: January 4, 2017
RE: Zoning Report - Permanent Extension of Premises/Patio Permit

Attached find the application of:

Samuel L. Barnard
d.b.a. American Legion Post 131
249 W. Esperanza
Green Valley, AZ 85614

Arizona Liquor License No. 14103021

ZONING REPORT

DATE: 1/13/17

Will current zoning regulations permit the issuance of the license at this location?

Yes No

If No, please explain:

[Handwritten Signature]

Pima County Zoning Inspector

When complete, please return to cob_mail@pima.gov

JAN 13 11 04 AM '17