

PHOTO SIMULATION

Photo Map:



T-Mobile


COAL CREEK
CONSULTING

PH40830B
Cornwell's Truck Repair
7002 S. Burcham Ave
Tucson, AZ 85756

Note: Simulations are an artistic illustration created to represent how the proposed project may look once constructed. Simulations are created to match the current design as accurately as possible, but are not guaranteed to match the final build.

PHOTO SIMULATION

View 1 – Before:

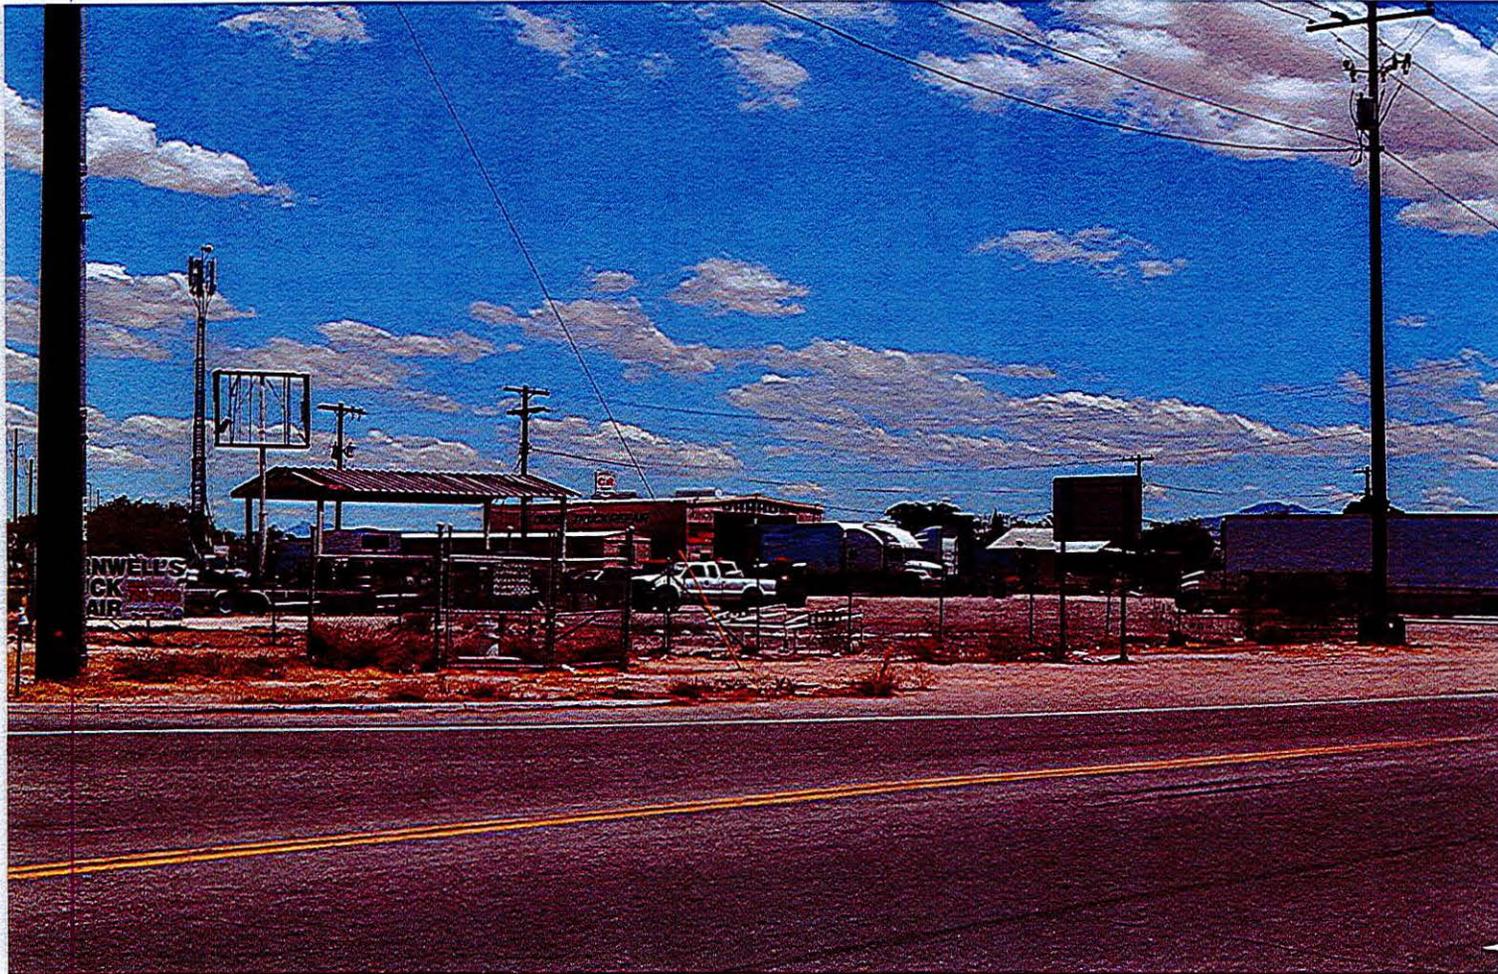

T-Mobile

COAL CREEK


CONSULTING

PH40830B
Cornwell's Truck Repair
7002 S. Burcham Ave
Tucson, AZ 85756

View. Looking Southeast to Site
Simulation Completed. 6/15/2015
Completed By. Christopher Bridges

PHOTO SIMULATION

View 1 – After:

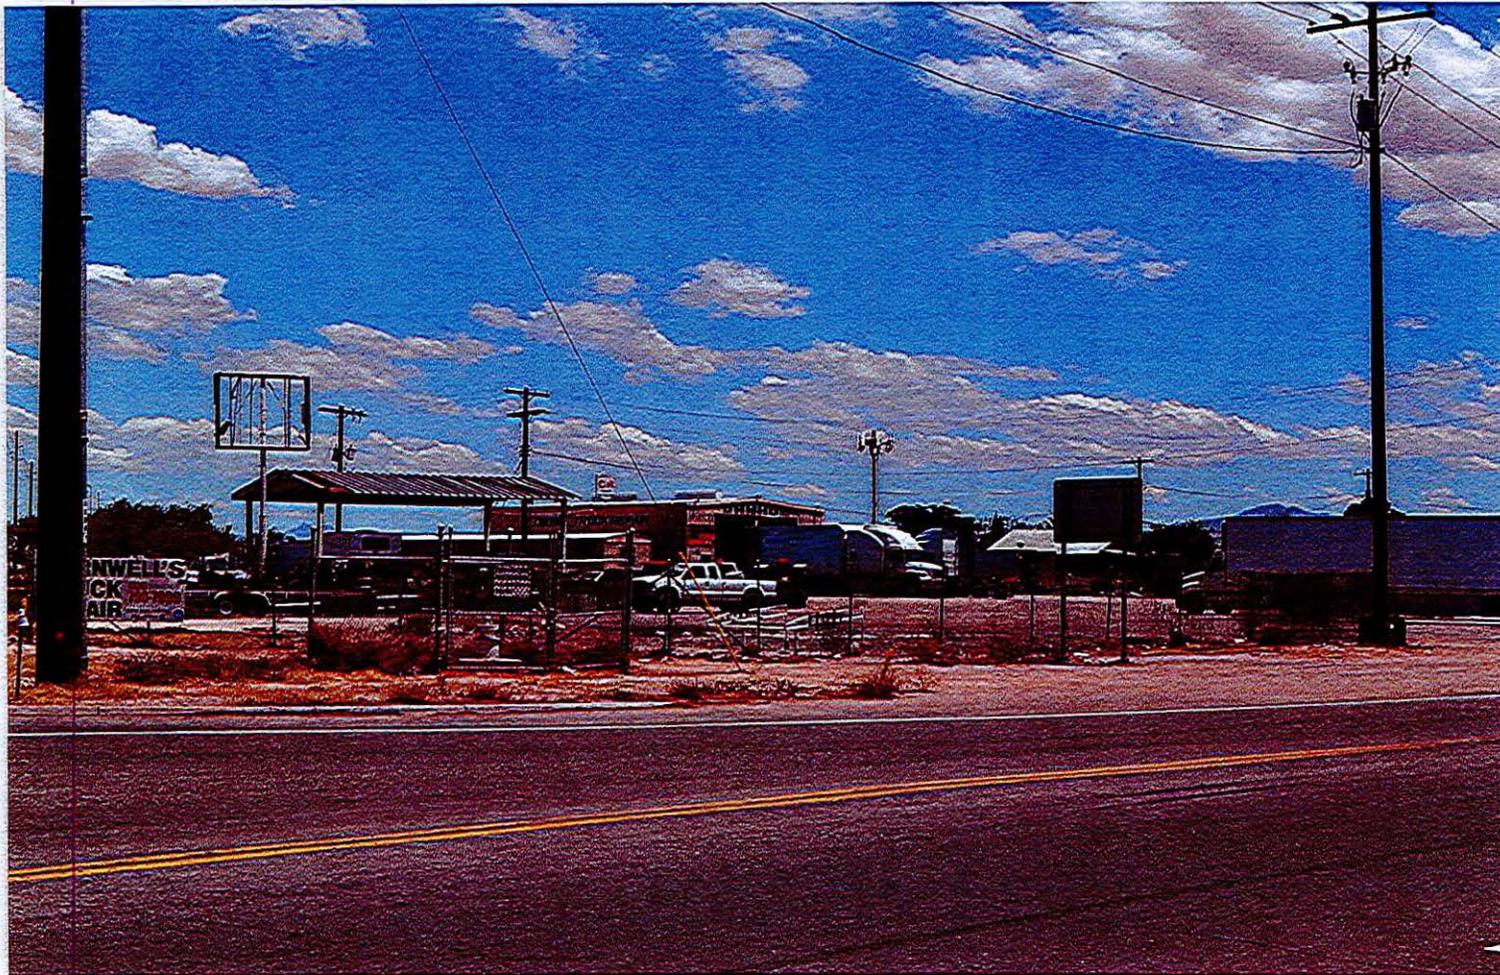

T-Mobile®

COAL CREEK

CONSULTING

PH40830B
Cornwell's Truck Repair
7002 S. Burcham Ave
Tucson, AZ 85756

View. Looking Southeast to Site
Simulation Completed. 6/15/2015
Completed By. Christopher Bridges

PHOTO SIMULATION

View 2 – Before:



T · · Mobile · ·

COAL CREEK

CONSULTING

PH40830B
Cornwell's Truck Repair
7002 S. Burcham Ave
Tucson, AZ 85756

View. Looking East to Site
Simulation Completed. 6/15/2015
Completed By. Christopher Bridges

PHOTO SIMULATION

View 2 – After:



T-Mobile

COAL CREEK

CONSULTING

PH40830B
Cornwell's Truck Repair
7002 S. Burcham Ave
Tucson, AZ 85756

View, Looking East to Site
Simulation Completed, 6/15/2015
Completed By, Christopher Bridges

T-Mobile

SITE #: PH40830B
 SITE NAME: CORNWELL'S TRUCK REPAIR
 CITY: TUCSON
 STATE: AZ
 COUNTY: PIMA
 DESIGN TYPE: MONOPOLE

CLIENT

T-Mobile
 2625 S PLAZA DR #400, TEMPE, ARIZONA, 85282
 PHONE: (480) 938-2600 FAX: (480) 638-2832

PLANS PREPARED BY

Young design corp
 architecture / project management
 10245 E. Via Linda, Scottsdale, AZ 85258
 PH: 480 451 9500 fax: 480 451 9608

SCALE
 This drawing is copyright and the property of Young Design Corporation (YDC) & produced solely by YDC and affiliates. Reproduction or use of this drawing and/or the information contained herein is forbidden without written permission by Young Design Corporation.



NO. DATE DESCRIPTION

NO.	DATE	DESCRIPTION
0	4/14/15	SUBMITAL

ARCHITECTS JOB NO. YDC-6268

PROJECT INFORMATION

PH40830B
 CORNWELL'S TRUCK REPAIR
 7002 S BURCHAM AVE.
 TUCSON, AZ 85756

SHEET TITLE

TITLE SHEET

JURISDICTION APPROVAL

SHEET NUMBER

T-1

PROJECT INFORMATION

ADDRESS

7002 S. BURCHAM AVE.
 TUCSON, AZ 85756

LANDLORD

CORNWELL TRUCK REPAIR LLC
 4885 W CALLE DON ANTONIO
 TUCSON, AZ 85757-1408

JURISDICTION

PIMA COUNTY

LAND DESCRIPTION OF SUBJECT PARCEL

ZONING: CR-3
 APN: 140-37-1280

PROJECT OWNER

T-MOBILE WEST LLC
 2625 S. PLAZA DRIVE, #400
 TEMPE, ARIZONA, 85282

PROJECT DESCRIPTION

INSTALLATION OF (6) NEW T-MOBILE ANTENNAS MOUNTED TO A NEW 65'-0" MONOPOLE. INSTALLATION OF NEW OUTDOOR EQUIPMENT MOUNTED INSIDE A NEW CHAIN LINK FENCE COMPOUND.

CONSULTING TEAM

ARCHITECT

YOUNG DESIGN CORP.
 10245 E. VIA LINDA #211
 SCOTTSDALE, AZ, 85258
 CONTACT: JOHN SULTZBACH
 PHONE: (480) 451-9609


ZONING

COAL CREEK CONSULTING
 1525 N. HAYDEN ROAD, # 100
 SCOTTSDALE, AZ 85257
 CONTACT: DECLAN MURPHY
 PHONE: (602) 326-0111

INDEX OF DRAWINGS



NUMBER	NAME OF SHEET	REV.
T-1	TITLE PAGE	0
LS-1	TOPOGRAPHIC SURVEY	0
A-1	SITE PLAN	0
A-2	ENLARGED SITE PLAN	0
A-3	ANTENNA INFORMATION	0
A-4	ELEVATIONS	0

VICINITY MAP

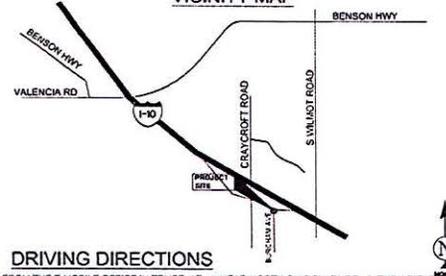


DRIVING DIRECTIONS

FROM THE T-MOBILE OFFICE IN TEMPE, AZ: 1. HEAD NORTH ON S PLAZA DR. 2. TURN RIGHT ONTO S PRIEST DR. 3. TURN RIGHT ONTO W BASELINE RD 4. TURN LEFT TO MERGE ONTO I-10 E TOWARD TUCSON 5. TAKE EXIT 268 TOWARD CRAYCROFT RD 6. TURN RIGHT ONTO CRAYCROFT. SITE IS LOCATED BEHIND TRUCK REPAIR 250 FEET SOUTH OF FRONTAGE ROAD.

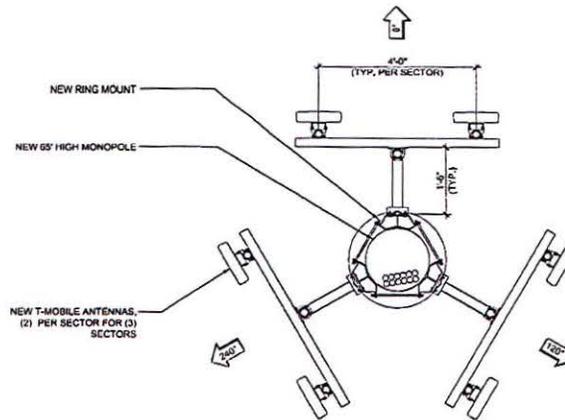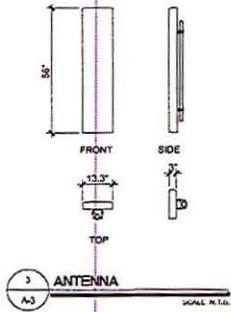

1 NEW ANTENNA LAYOUT
SCALE: 3/4" = 1'-0"

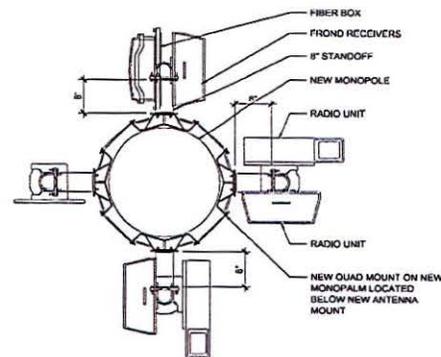

2 TOWER MOUNTED LTE EQUIPMENT
SCALE: 1" = 1'-0"

NOTE:
ALL NEW T-MOBILE ANTENNAS
AND EQUIPMENT SHALL BE
PAINTED TO MATCH

CLIENT

T-Mobile
2625 S PLAZA DR #400, TEMPE, ARIZONA, 85282
PHONE: (480) 838-2900 FAX: (480) 838-2950

PLANS PREPARED BY
Young design corp
architecture / project management
10245 E. Via Linda, Scottsdale, AZ 85258
PH: 480 451 9509 FAX: 480 451 9508

SCALE
This drawing is copyrighted and the property of Young Design Corporation (YDC) & provided solely by YDC and affiliates. reproduction or use of this drawing and/or the information contained herein is forbidden without written permission by Young Design Corporation.

YOUNG DESIGN CORPORATION
10245 E. VIA LINDA
SCOTTSDALE, ARIZONA 85258
EST. 1978

has been used as a reference only. It is not intended to be used as a contract document. It is subject to change without notice. It is not intended to be used as a contract document.

NO.	DATE	DESCRIPTION
0	4/14/15	SUBMITTAL

ARCHITECT'S JOB NO.
YDC-6208

PROJECT INFORMATION
PH40830B
CORNWELL'S TRUCK REPAIR
7022 S BURCHAM AVE.
TUCSON, AZ 85756

SHEET TITLE
ANTENNA INFORMATION

JURISDICTION APPROVAL

SHEET NUMBER
A-3

