

**P15RZ00001 LAWRENCE C LUENG, INC. - N. THORNYDALE ROAD REZONING**



Tax Code(s): 225-02-004M

**Protest Calcs within 300'**

Protest by Area: 9.145% or 2.06 acres  
 (4.51 of 22.525 acres required for super majority)  
 Protest by Owner: 17.07% or 14 owners  
 (17 of 82 owners required for super majority)


**Protest Calcs within 1000'**

Protest by Area: 2.16%  
 Owners protesting: 16

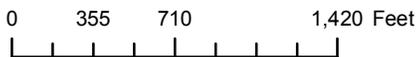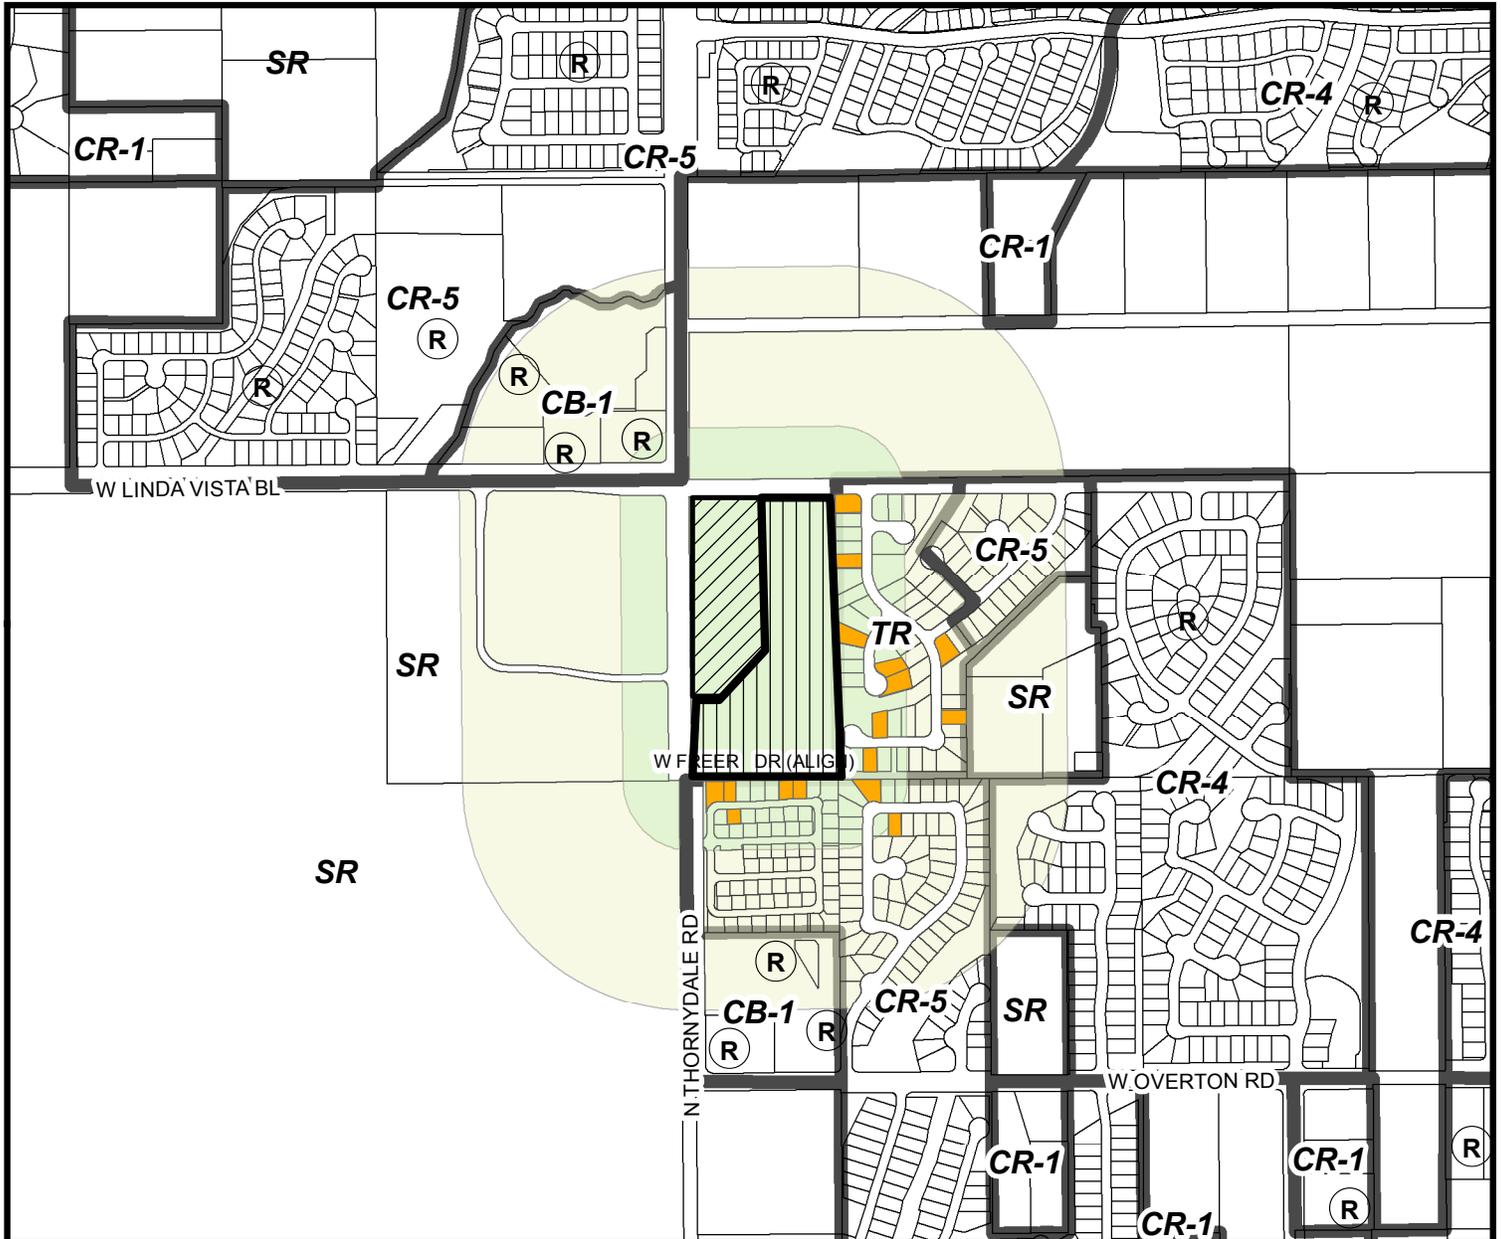

Area of proposed rezoning from SR to CR-5

Area of proposed rezoning from SR to CR-4

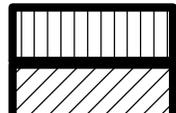

**PIMA COUNTY DEVELOPMENT SERVICES DEPARTMENT  
 PLANNING DIVISION**

	Notes: Ref: CO7-13-03		
	PIMA COUNTY COMPREHENSIVE PLAN CO7-00-20		
	Planning & Zoning Hearing: 11/25/15 (scheduled)	Board of Supervisor Hearing: 1/19/16 (scheduled)	
	Base Map(s): 161	Map Scale: 1:10,000	


**P15RZ00001 LAWRENCE LUENG INC**

**Protest Calcs within 300**


Protest by area: 9.145% or 2.06 acres (4.51 of 22.525 acres required for super majority)

Protest by Owners: 17.07% or 14 owners (17 of 82 owners required for super majority)

300' Acreage = 22.525

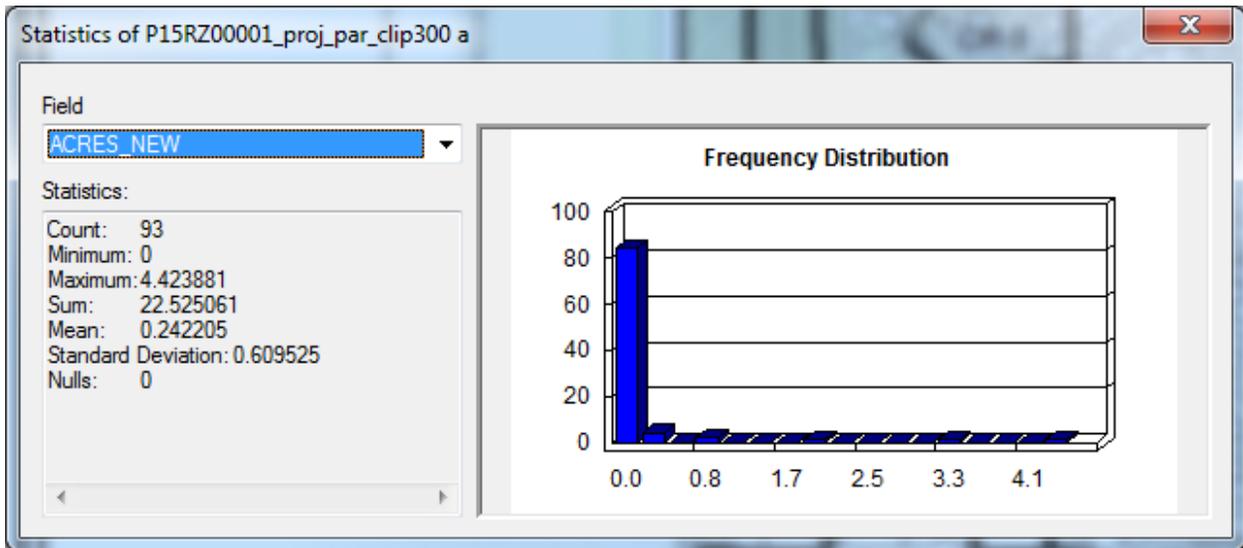

Protest Acreage = 2.06

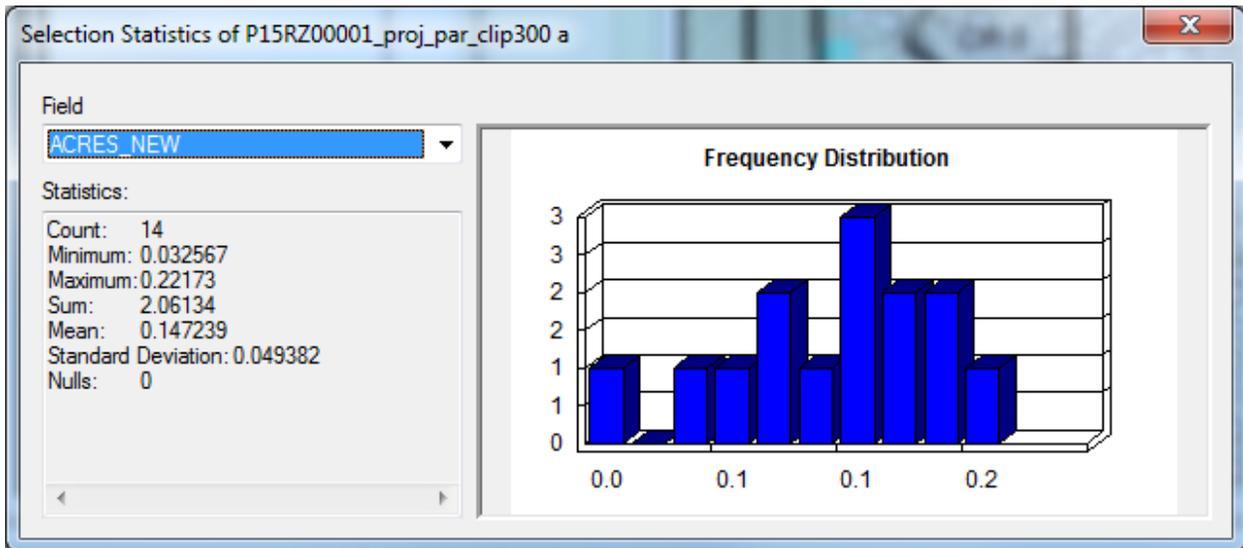


**Protest Calcs within 1000**

Protest by area: 2.16% or 2.54 acres (total 117.398 acres)

Total of 16 owners protesting

1000' acres = 117.398

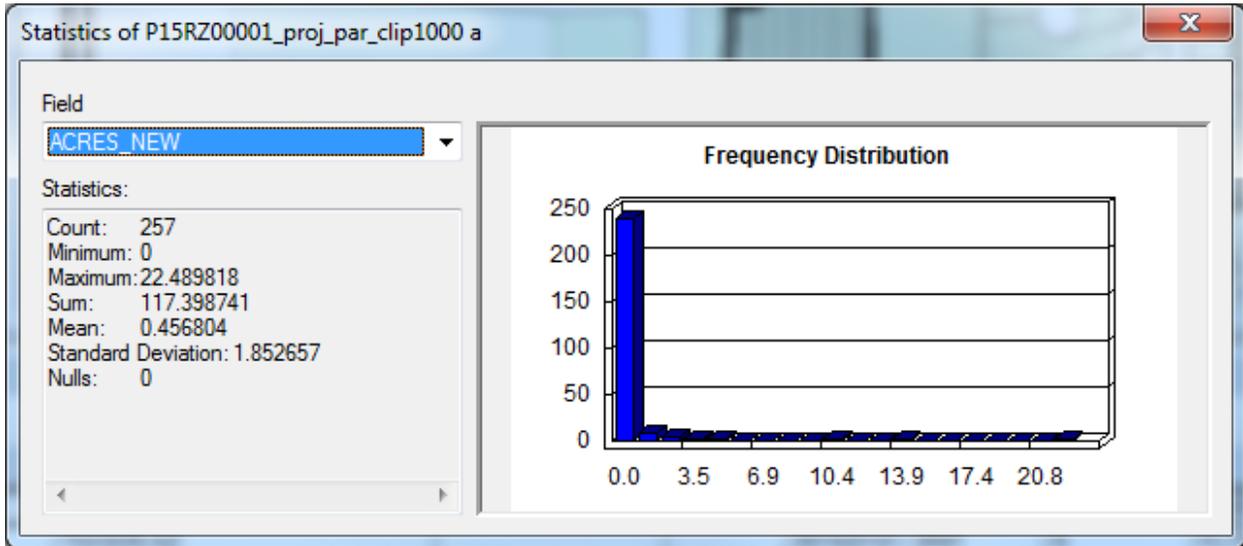

Protest acreage = 2.54

