



DEPICTION OF "EXHIBIT A"
HUGHES ACCESS RD, S. HUGHES ACCESS RD &
ALVERNON WAY

SEC 28, T15S, R14E
SEC 31, T15S, R14E
SEC 32, T15S, R14E
SEC 33, T15S, R14E

SUBJECT AREA

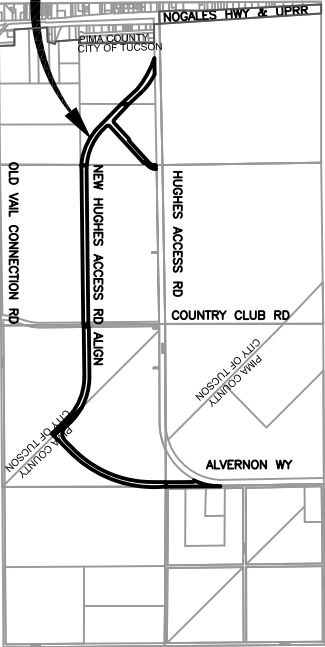

SECTION 31, 32, 33 & 28
G&SRM
PIMA COUNTY, ARIZONA

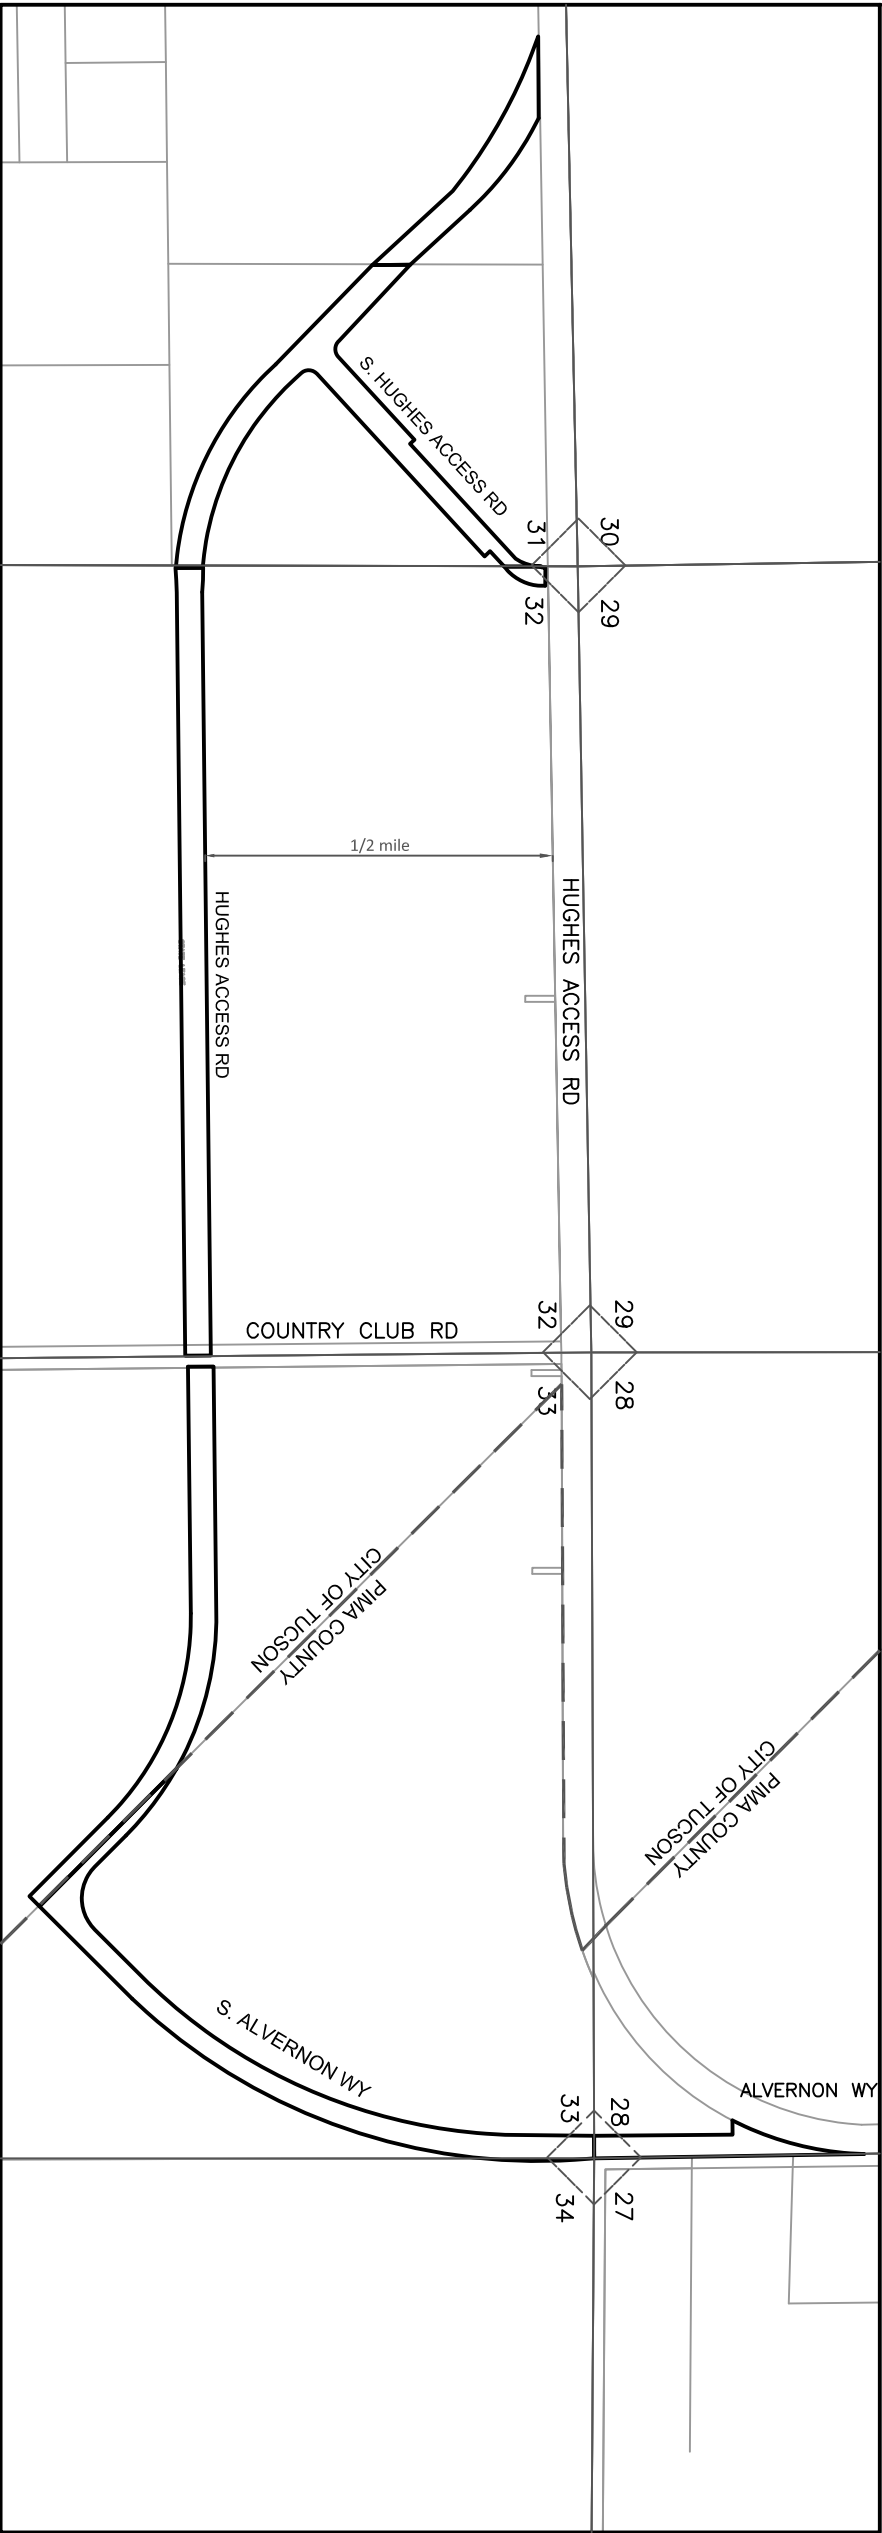

ROAD PROCEEDING ESTABLISHMENT #3018

JURISDICTIONS LINES



3018

PIMA COUNTY DEPARTMENT OF TRANSPORTATION
ENGINEERING INFORMATION MANAGEMENT

DRAWING NOT TO SCALE

DRAWN BY: SRBUTLER

DATE: DEC 2013