

TABLES

Table 1.

ESTIMATED CLOSURE COSTS
Wilmot Recycling and Landfill Facility
 Tucson, Arizona

Item	Description	Unit	Estimated Quantity	Unit Cost	Total Cost
1.	Mobilization and Demobilization	LS	1	\$ 15,000	\$ 15,000.00
2.	Final Cover System				
	18" Infiltration Layer	CY	12,110	\$ 1.50	\$ 18,165.00
	6" Erosion Layer	CY	14,130	\$ 1.50	\$ 21,195.00
3.	Hydroseeding	AC	5.0	\$ 3,500	\$ 17,500.00
4.	Side-Slope Drainage Structures	LS	1.0	\$ 12,000	\$ 12,000.00
	Subtotal				\$ 83,860.00
5.	Engineering and Surveying	LS	1	\$ 25,000	\$ 25,000.00
Total Estimated Closure Costs					\$ 108,860.00

Assumptions:

- 1 Final cover quantity assumes 5 acres that we have defined as the maximum active area will need the full final cover and an additional 12.5 acres need the 6-inch erosion layer.
- 2 Final cover includes fine grading and is priced low for readily available dirt on site and the easy to low to moderate compaction effort needed to meet the permeability requirement of 1×10^{-5} cm/sec.
- 3 Fine grading only for the completed landfill area (excludes the unfilled portion of the most recently excavated cell and active area).
- 4 Hydroseeding for the 5-acre active area.

Table 2.


ESTIMATED POST-CLOSURE CARE COSTS
Wilmot Recycling and Landfill Facility
 Tucson, Arizona

Item	Description	Unit	Estimated Quantity	Unit Cost	Total Cost
1.	Maintenance of Final Cover System	LS	1	\$ 3,500	\$ 3,500
2.	Groundwater Monitoring	LS	2	\$ 1,500	\$ 3,000
3.	Landfill Gas Monitoring	LS	1	\$ 500	\$ 500
Total Estimated Annual Cost					\$ 7,000
Total Cost: Annual Costs x 30 years					\$ 210,000

Assumptions:

- 1 Upon unexpected cessation of all landfilling operations, some area will be excavated but unfilled and 5 acres will be considered active. The gentle slopes of the landfill will require minimal maintenance. Flat areas and unfilled acres are not calculated but will account for most of the site acreage.
- 2 There is a small amount of drainage structures planned and only a small amount of the full closure area is assumed to be more susceptible to erosion (and therefore maintenance) of the cap.
- 3 Only 10% of the cap maintenance area (acres) will require maintenance/repair in the 10-year post-closure period.
- 4 Only 10% of the linear footage of the drainage structures will require maintenance/repair in the 10-year post-closure period.
- 5 Costs to repair the 10% of the final cover system is averaged over the 10-year post-closure period.

FIGURES

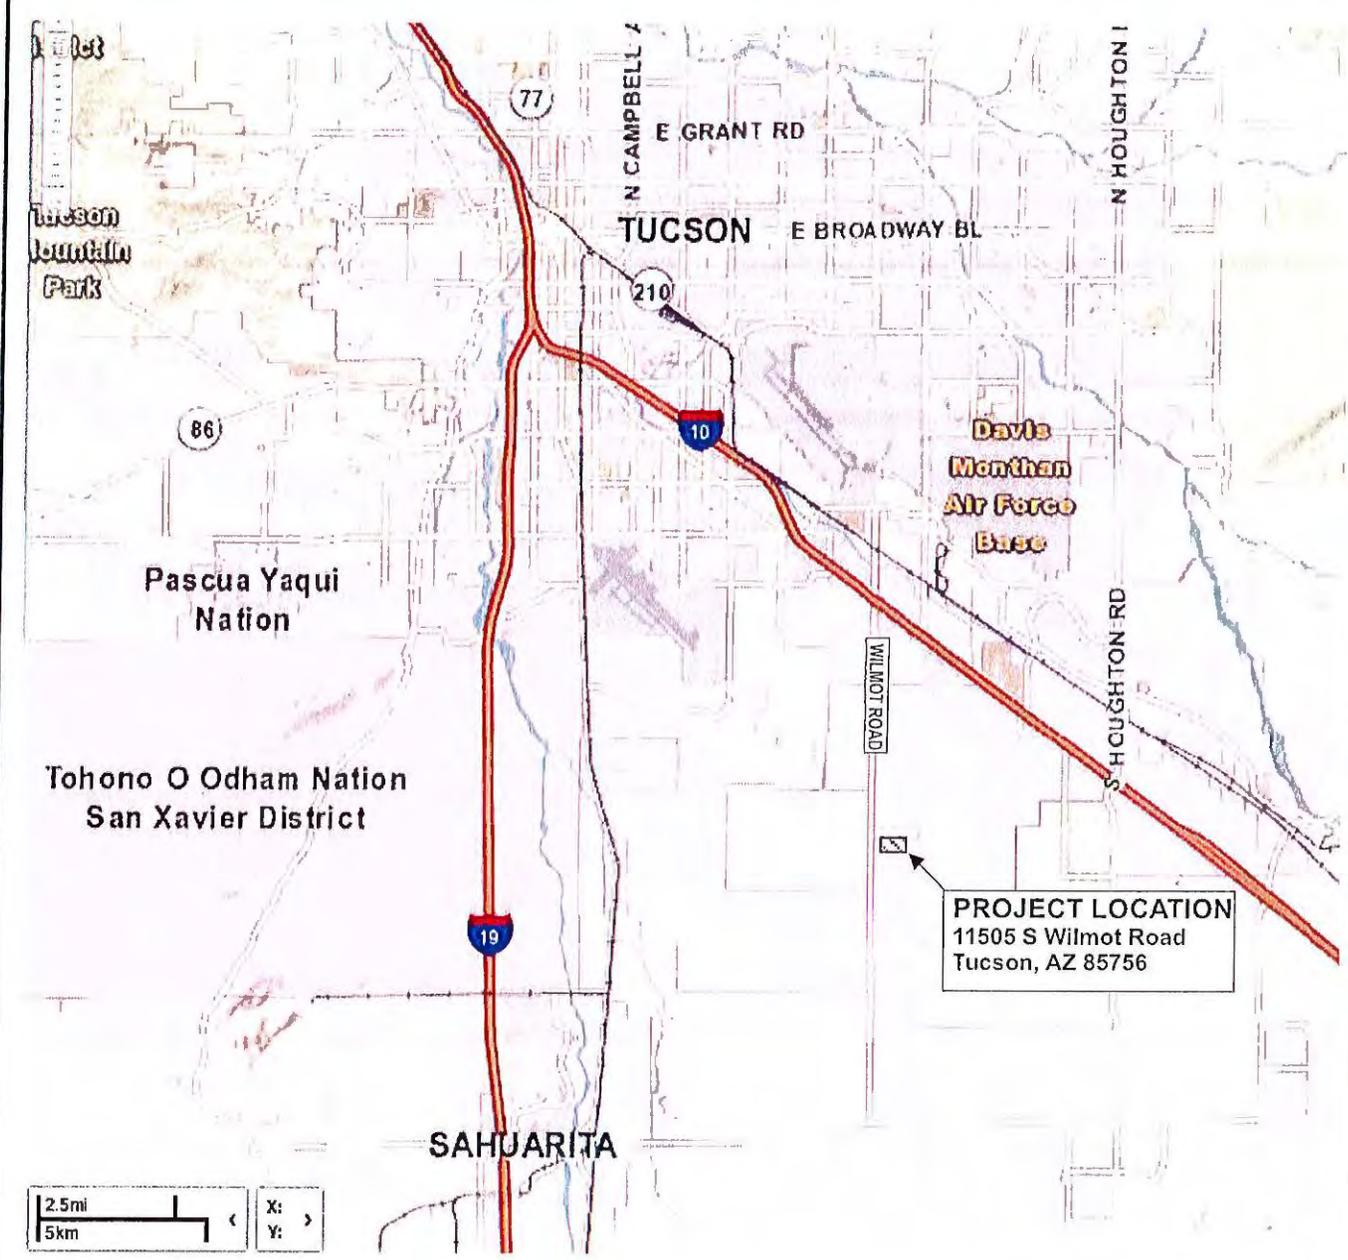

PROJECT LOCATION
 11505 S Wilmot Road
 Tucson, AZ 85756

Note: Map provided by Pima County MapGuide, 2017.



AMTECH Associates, L.L.C.

8666 E. San Alberto Drive, Scottsdale, AZ 85258
 Tel: (480) 705-6494 Fax: (480) 362-6133


Project Number: 1003.11 Date: September 2017

SITE LOCATION MAP

THE FAIRFAX COMPANIES, LLC
 WILMOT RECLYING AND
 LANDFILL FACILITY
 TUCSON, ARIZONA

FIGURE

1

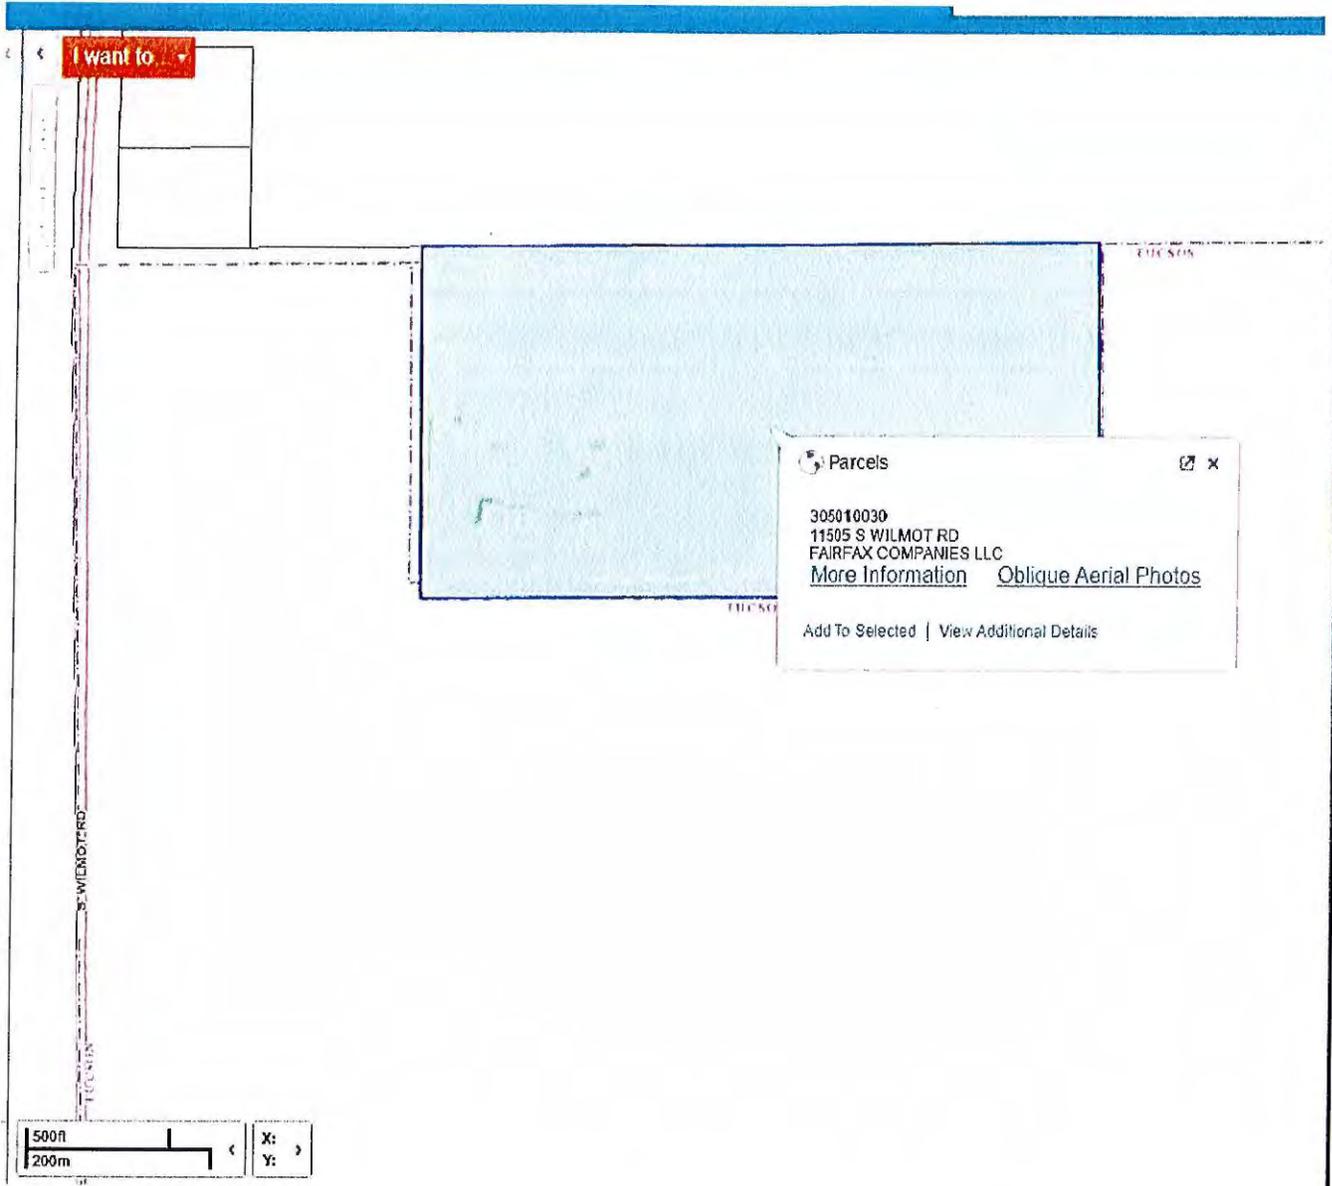

Note: Map provided by Pima County MapGuide, 2017.



AMTECH Associates, L.L.C.

8666 E. San Alberto Drive, Scottsdale, AZ 85258
 Tel: (480) 705-6494 Fax: (480) 362-6133


Project Number: 1003.11 Date: September 2017

PIMA COUNTY PARCEL MAP

THE FAIRFAX COMPANIES, LLC
 WILMOT RECLYING AND
 LANDFILL FACILITY
 TUCSON, ARIZONA

FIGURE

2

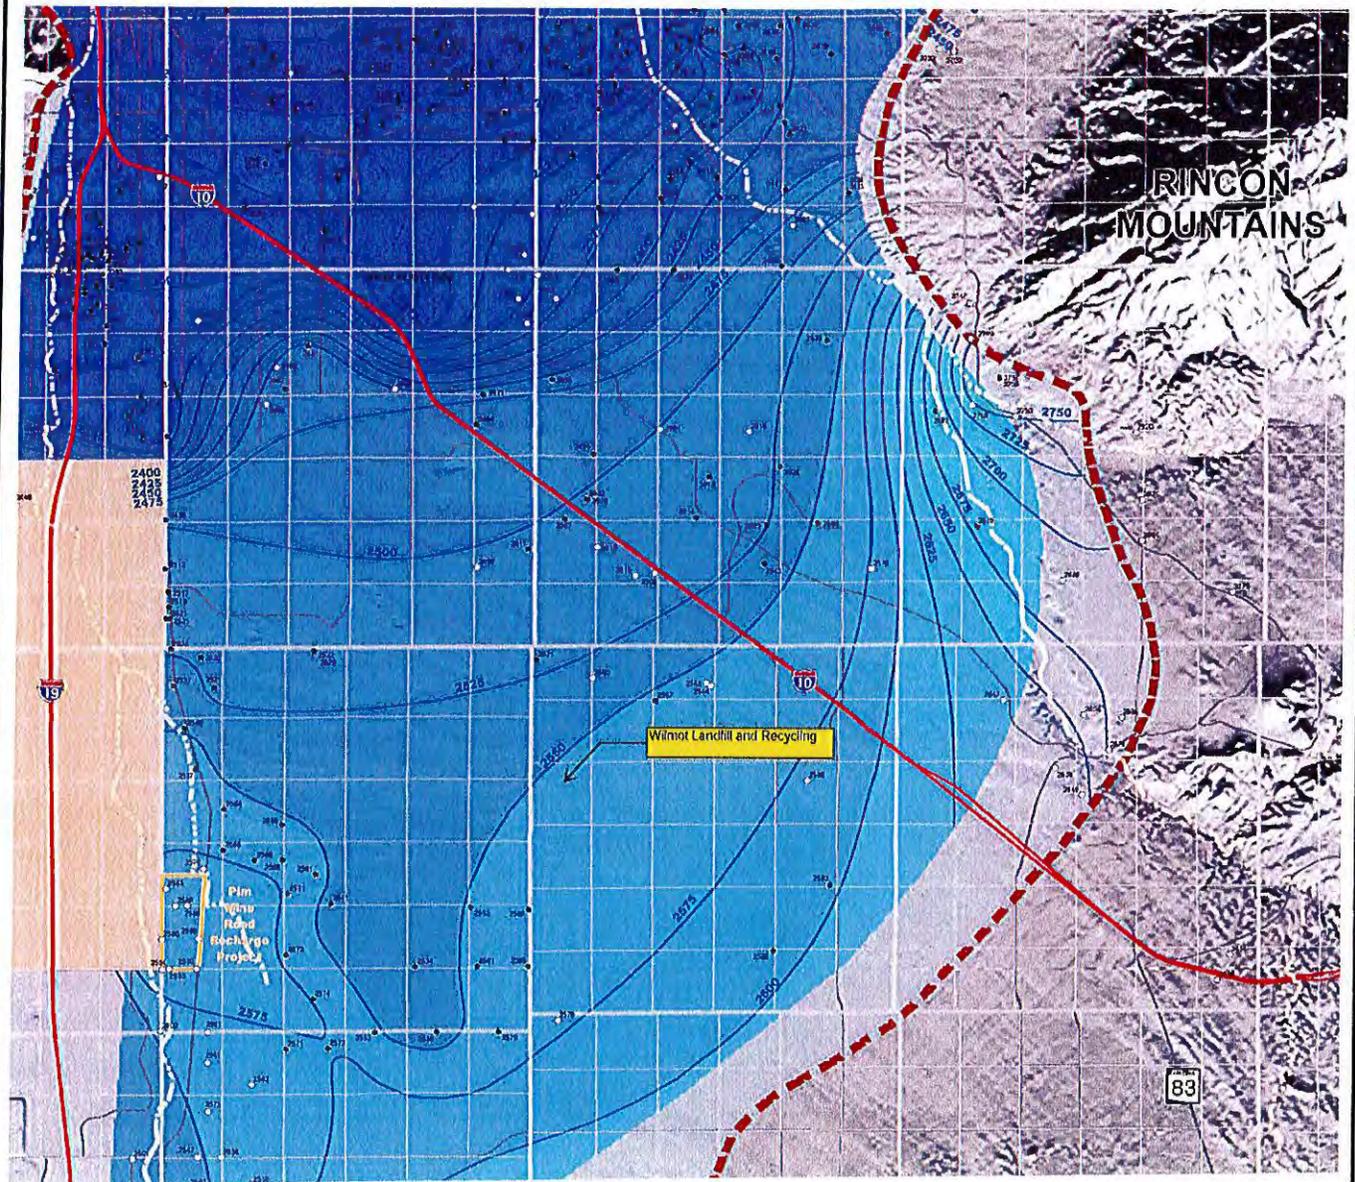

Note: Map provided by City of Tucson, Tucson Water, December 6, 2016.



AMTECH Associates, L.L.C.


8666 E. San Alberto Drive, Scottsdale, AZ 85258
 Tel: (480) 705-6494 Fax: (480) 362-6133

Project Number: 1003.11 Date: September 2017

**VICINITY GROUNDWATER
 CONTOURS**
 THE FAIRFAX COMPANIES, LLC
 WILMOT RECLYING AND
 LANDFILL FACILITY
 TUCSON, ARIZONA

FIGURE

3

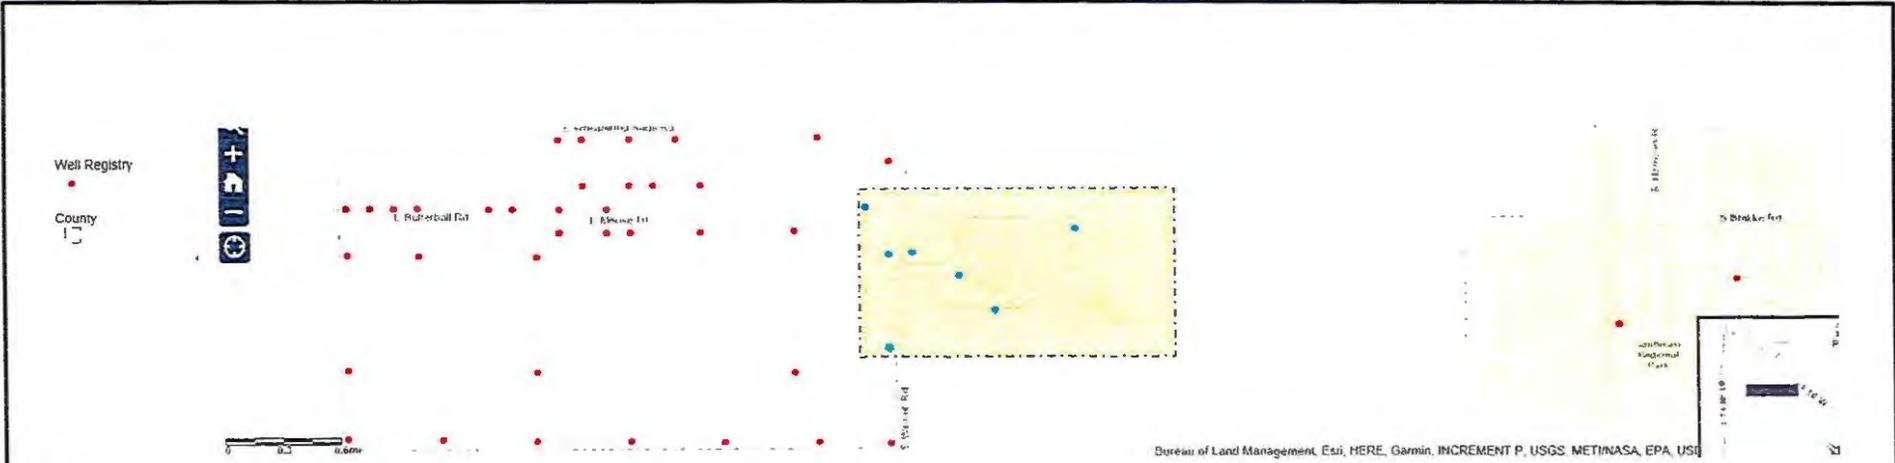

Data Results Table

All Well Types / No Filter

View Well Info Imaged Record Report Export Pump Data

Registy No. (SS-)	OWSI Site ID	Cadastral	Owner Name	Well Type	Well Depth (ft)	Casing Depth (ft)	Case Dia (in)	Dril Date	Application Date	Water Level (ft)	Pump Capacity (GPM)	Pump Data Available	Completion Report	Log Received
633566	320252110504801	D16015018000	REES, F E	EXEMPT	400	0	6	12/31/1919	06/07/1902	260	0	NO		
221309		D16015018AAA	MICHAEL A CLAVES	EXEMPT	500	500	7	07/06/2012	02/08/2012	270		NO		X
550491		D16015018B8C	KOLB CORRIDOR LTD.	EXEMPT	400	400	6	10/02/1995	09/25/1995	270	0	NO	C	X
220844		D16014012DAC	RED ROCK UTILITIES LLC	NDM-EXEMPT					07/21/2010			NO		
577576		D16014013ADD	STATE OF ARIZONA	EXEMPT					09/30/1999			NO		
215912		D16015018B8B	WPP, LLC	NDM-EXEMPT					09/04/2007			NO		
207269		D16014013ADD	SOUTH WILMOT LAND INVESTORS LLC	EXEMPT					03/31/2005			NO		
207283		D1601401200D	SOUTH WILMOT LAND INVESTORS LLC	EXEMPT					05/31/2005			NO		

Note: Map provided by Arizona Department of Water Resources, 2017.



AMTECH Associates, L.L.C.
 8666 E. San Alberto Drive, Scottsdale, AZ 85258
 Tel: (480) 705-6494 Fax: (480) 362-6133

Project Number: 1003.11 Date: September 2017

VICINITY GROUNDWATER WELLS

THE FAIRFAX COMPANIES, LLC
 WILMOT RECLYING AND LANDFILL FACILITY
 TUCSON, ARIZONA

FIGURE

4

APPENDIX A
INDIVIDUAL APP APPLICATION FORM



APPENDIX B
FACILITY DESIGN DRAWINGS



AQUIFER PROTECTION PERMIT APPLICATION


PREPARED FOR
FAIRFAX COMPANIES, LLC.
WILMOT RECYCLING AND LANDFILL FACILITY

NOVEMBER 2017

FACILITY ADDRESS
 WILMOT RECYCLING AND LANDFILL FACILITY
 11505 S. WILMOT ROAD
 TUCSON, ARIZONA
 85758

OWNER/OPERATOR
 FAIRFAX COMPANIES LLC,
 1360 NORTH KOLB ROAD
 TUCSON, ARIZONA 85715

SECTION, TOWNSHIP AND RANGE:
 THE SOUTHEAST QUARTER OF THE NORTHWEST
 QUARTER, AND THE SOUTHWEST QUARTER OF
 THE NORTHEAST QUARTER, OF SECTION 18,
 TOWNSHIP 18 SOUTH, RANGE 15 EAST, GILA AND
 SALT RIVER BASE AND MERIDIAN, PIMA COUNTY,
 ARIZONA

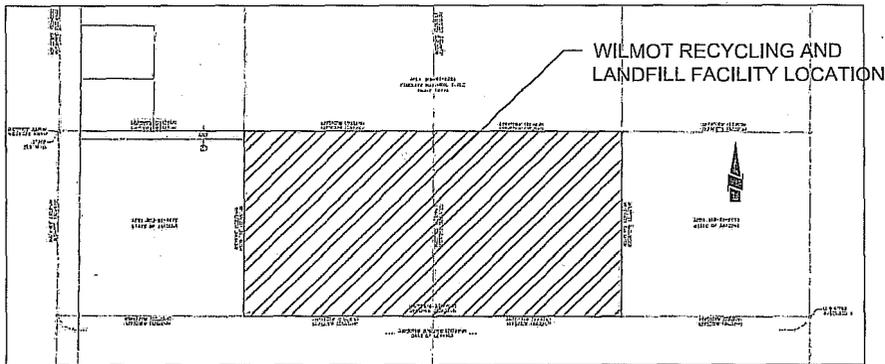


WILMOT RECYCLING AND LANDFILL FACILITY

VICINITY MAP
 NOT TO SCALE.

DRAWING INDEX

- 1 COVER SHEET
- 2 EXISTING SITE CONDITIONS
- 3 PROPOSED EXCAVATION PLAN
- 4 PROPOSED FINAL COVER PLAN
- 5 SECTIONS AND DETAILS
- 6 PROPOSED PHASING PLAN

DETAILS AND SECTION INDICATORS

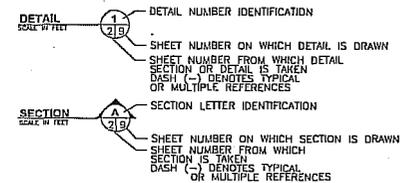

ANTECH Associates, L.L.C.
 1100 N. GILBERT ROAD, SUITE 100
 TUCSON, ARIZONA 85719
 TEL: 520.733.1111 FAX: 520.733.1112

REV.	DATE	DESCRIPTION


CHK.	TITLE
DES.	APPL.
ISSUE DATE	NOVEMBER 2017
PROJECT NO.	1011010102

FAIRFAX COMPANIES, LLC.
 WILMOT RECYCLING AND LANDFILL FACILITY
 TUCSON, ARIZONA
 AQUIFER PROTECTION PERMIT APPLICATION
 COVER SHEET




SCALE: 1" = 90'
 0 90 180 270 360 450

PROPOSED EXCAVATION PLAN

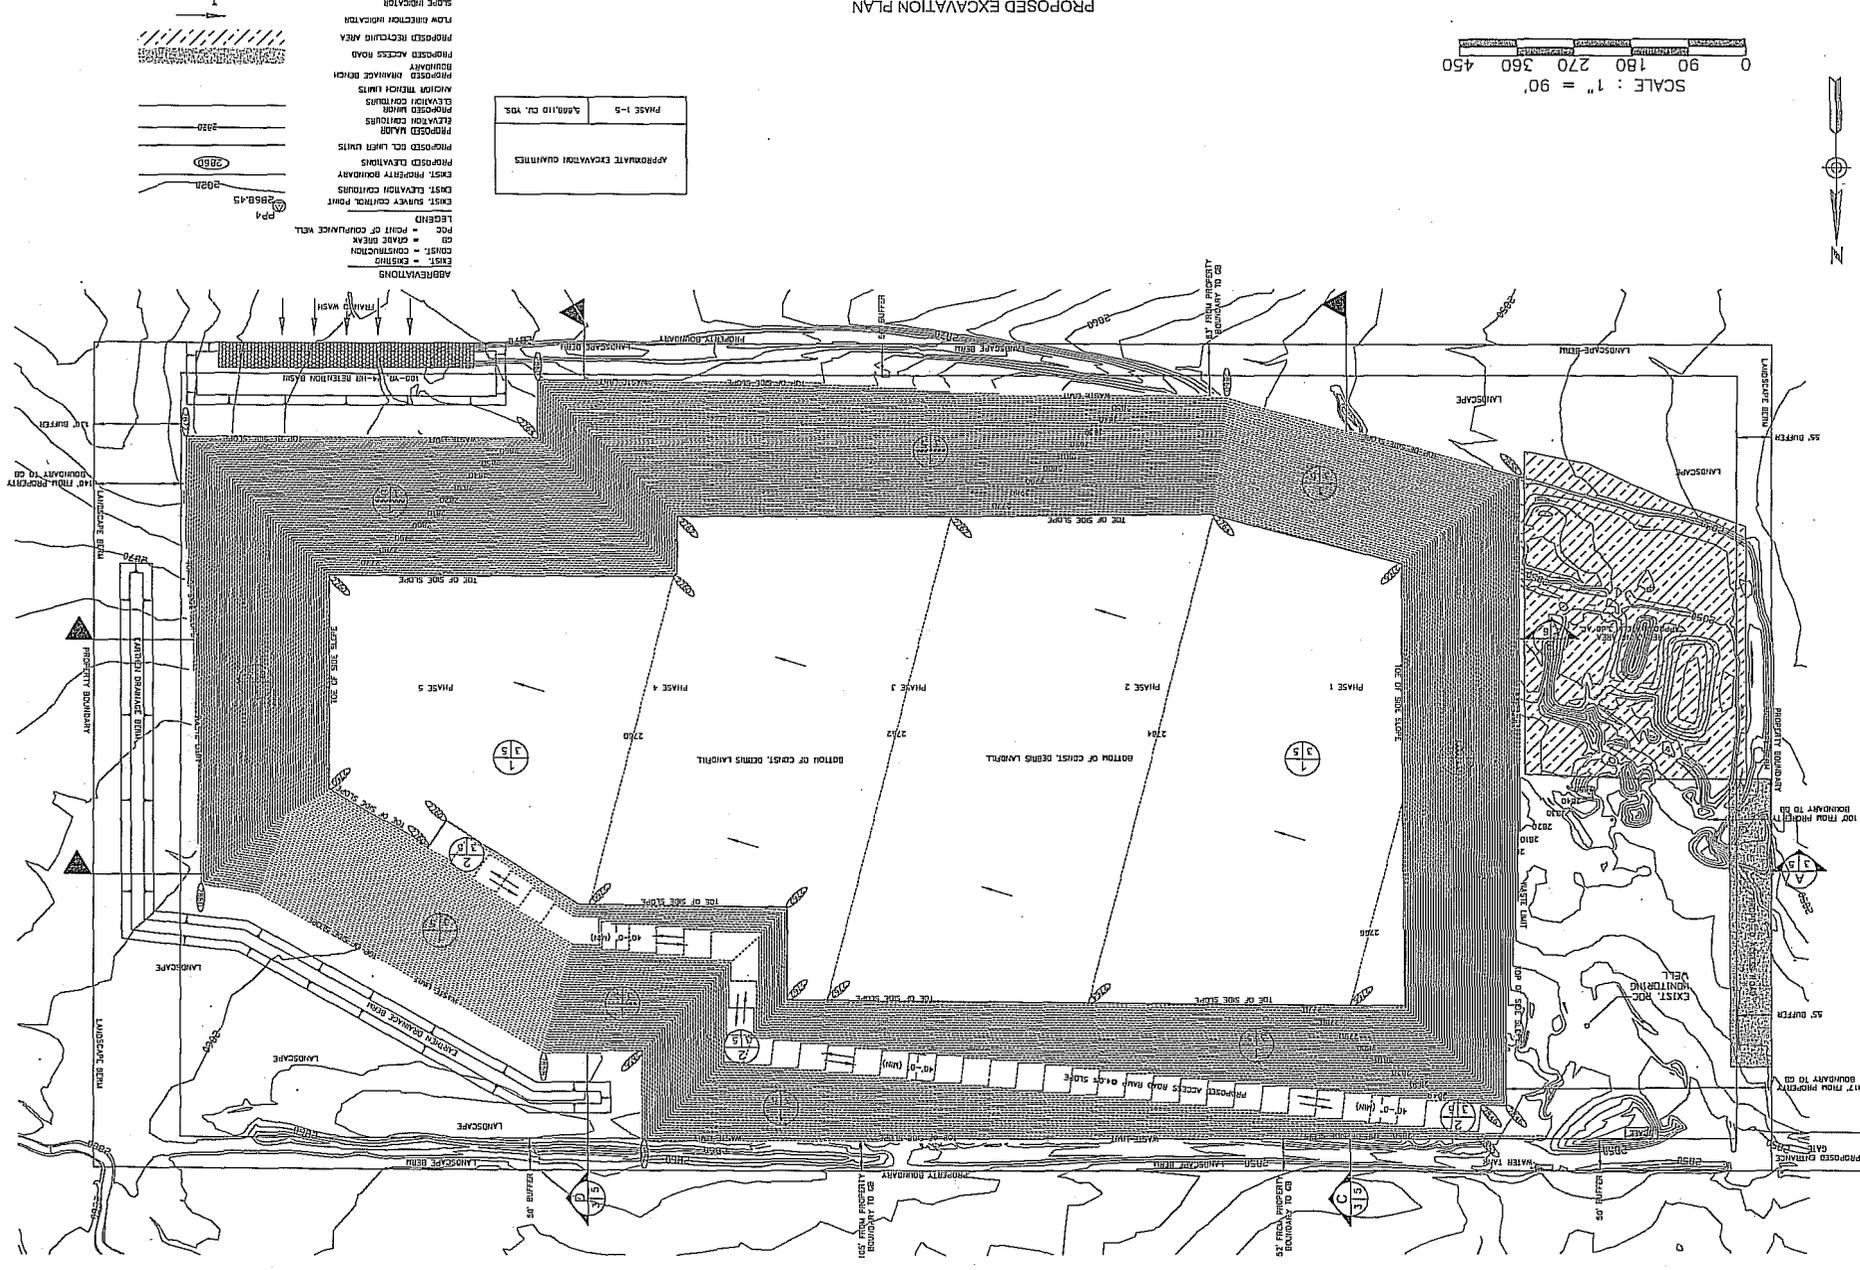

- ABBREVIATIONS**
- EXIST. - EXISTING
 - CONST. - CONSTRUCTION
 - POC - POINT OF CONCERN WELL
 - GR - GRADE BENCH
- LEGEND**
- EXIST. SURVEY CONTROL POINT
 - EXIST. ELEVATION CONTROL POINT
 - EXIST. PROPERTY BOUNDARY
 - PROPOSED DRAINAGE DITCH
 - PROPOSED EXC. LIGHT UNITS
 - PROPOSED DRAINAGE DITCH
 - BOUNDARY
 - PROPOSED DRAINAGE DITCH
 - PROPOSED ACCESS ROAD
 - PROPOSED RECYCLING AREA
 - FLY ASH RECYCLING INDICATION
 - SLOPE INDICATION

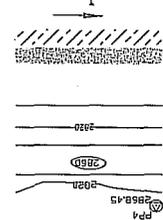

DRAWING: 3 of 6

FARFAX COMPANIES, LLC.
 WILMOT RECYCLING AND LANDFILL FACILITY
 TUCSON, ARIZONA
 ACQUIFER PROTECTION PERMIT APPLICATION
 PROPOSED EXCAVATION PLAN


DRN.	CHK.	YHL
DES.	CHK.	APR. SEA
RESE DATE:	NOVEMBER 2017	
PROJECT NO.		

DATE	BY	CHK	APP

ANTTCH Associates, L.L.C.
 1001 E. 10th Avenue, Suite 100, Tucson, AZ 85710
 Phone: (520) 298-9999 Fax: (520) 298-9999

DRN									

FAIRFAX MANAGEMENT, INC., INC.
 WILMOT RECYCLING AND LANDFILL FACILITY
 TUCSON, ARIZONA
 AQUIFER PROTECTION PERMIT APPLICATION
 PROPOSED TOP OF FINAL COVER PLAN

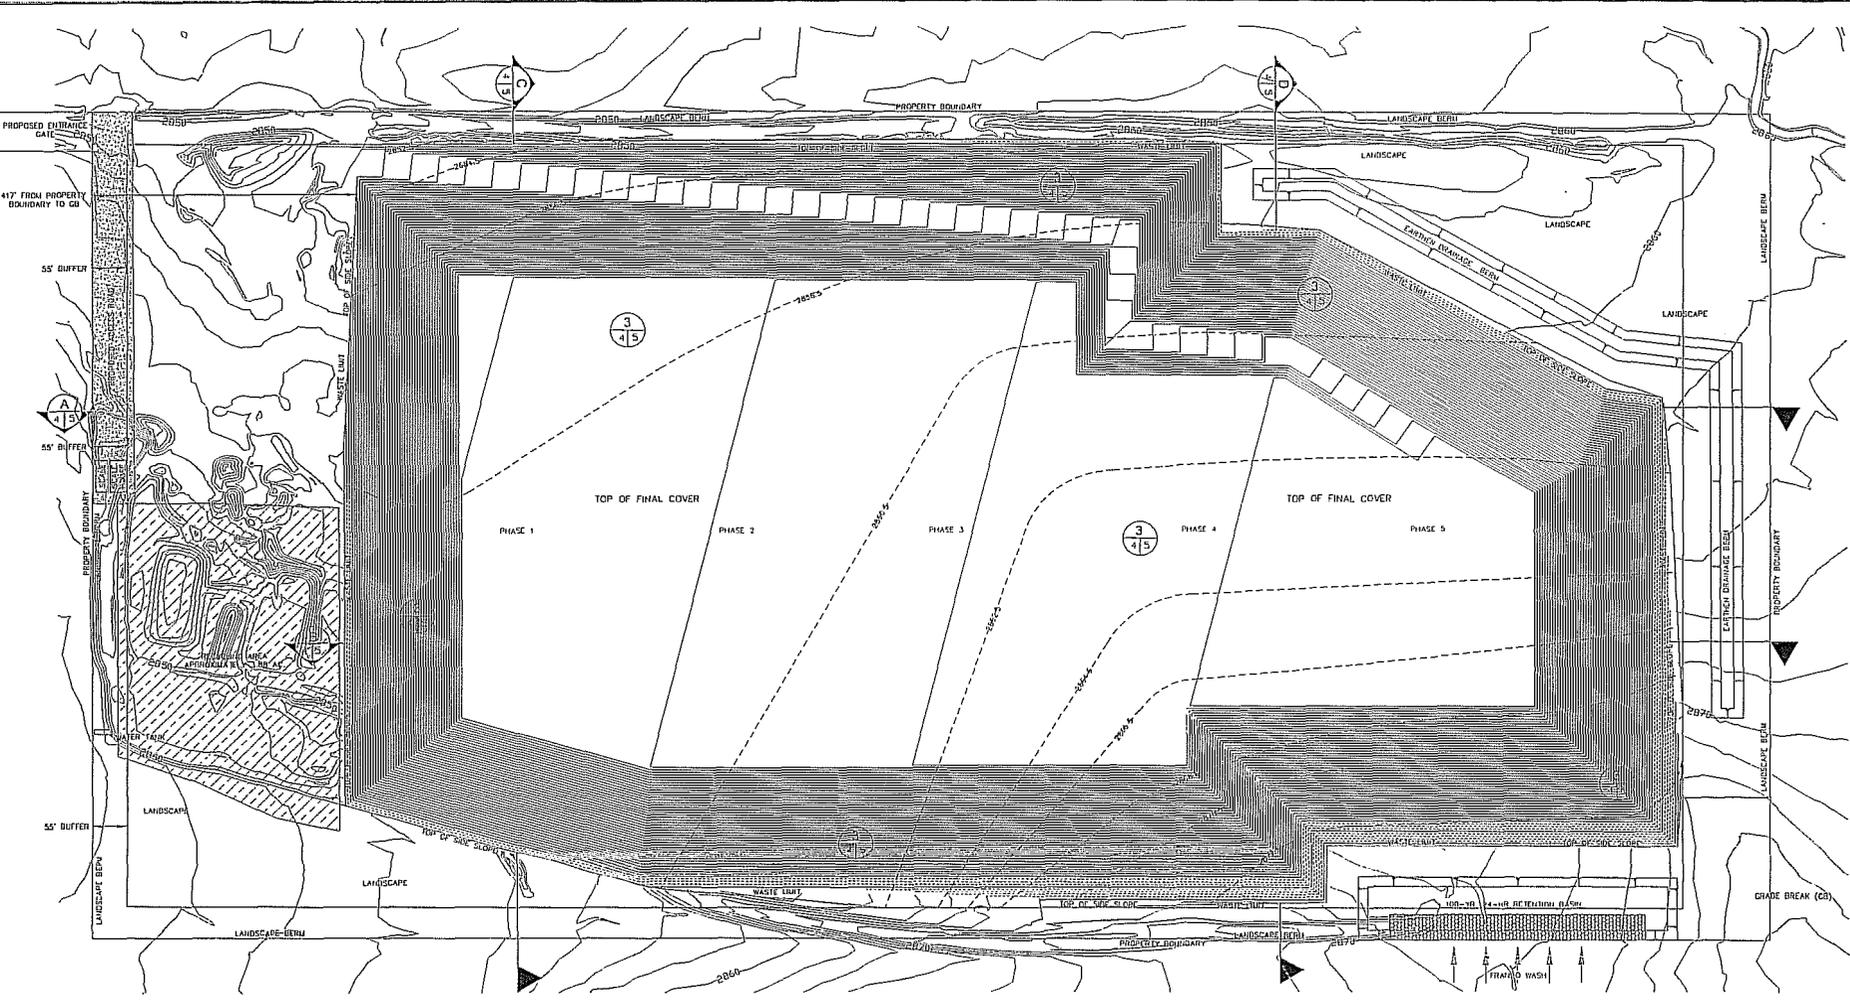


SCALE : 1" = 90'
 0 90 180 270 360 500

APPROXIMATE EXCAVATION AND FILL QUANTITIES FOR PHASES 1-5

EXCAVATION	5,669,310 CU. YDS.
WASTE FILL	5,736,730 CU. YDS.
INFILTRATION LAYER	149,250 CU. YDS.
VEGETATION/EROSION LAYER	73,510 CU. YDS.

- ABBREVIATIONS**
 EXIST. = EXISTING
 CONSTR. = CONSTRUCTION
 GB = GRADE BREAK
 POC = POINT OF COMPLIANCE WELL
- LEGEND**
 EXIST. SURVEY CONTROL POINT
 EXIST. ELEVATION CONTOURS
 EXIST. PROPERTY BOUNDARY
 PROPOSED MAJOR ELEVATION CONTOURS
 PROPOSED MINOR ELEVATION CONTOURS
 PROPOSED ACCESS ROAD
 PROPOSED RECYCLING AREA
 FLOW DIRECTION INDICATOR
 SLOPE INDICATOR

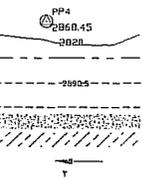

PROPOSED FINAL COVER PLAN

APPENDIX C

FACILITY DESIGN DRAINAGE CALCULATIONS



PIMA COUNTY
ENVIRONMENTAL QUALITY

MEMORANDUM

TO: Chris Poirier, Deputy Director, DSD
Thomas Drzazgowski, Deputy Chief Zoning Inspector, DSD

FROM: Richard Grimaldi, Deputy Director, PDEQ *RG*

DATE: November 28, 2017

RE: P17CU00011 Conditional Use Permit Fairfax Companies LLC - S. Wilmot Road

The Pima County Department of Environmental Quality (PDEQ) has reviewed the Fairfax Companies LLC Type III Conditional Use Permit (CUP) for a phased operation of recycling, sand and gravel extraction, construction and demolition (C&D) landfill and composting for an approximately 80.07-acre parcel (APN: 305-01-0030). The applicant proposes to use a portion of the site for commercial composting of green waste. PDEQ believes CUP conditions need to be added to ensure that the composting is done in a manner to minimize odors and the impacts to the environment. These conditions would include the identification of allowable feedstock, additives, and location of stock piles, as well as an Odor Control Plan (OCP) to control and minimize odors.

The plan would require the applicant to provide a description of operating procedures for minimizing odor including: aeration, moisture management, feedstock quality, drainage controls, pad maintenance, wastewater pond controls, storage practices (e.g., storage time and pile geometry), contingency plans (i.e., equipment, water, power, and personnel), biofiltration, and tarping as applicable. The OCP would be submitted for review and approval by PDEQ prior to commencement of composting operations.

PDEQ staff will work with applicant prior to final approval by the Board of Supervisors to develop the specific CUP conditions. If you any questions or would like to discuss this issue, please contact me at 724-7363.

11/13/2017

Pima County Planning and Zoning Commission
Pima County, Arizona
District 1
130 W. Congress 11th Floor
Tucson AZ 85701

RE: The Fairfax Companies – S. Wilmot Road Type III C.U.P. (P17CU00011)


Dear Commission Members,


I am writing this letter to express my support for a YES vote on the Conditional Use Permit (CUP) for the Wilmot Recycling and Landfill Facility at 11505 Wilmot Road which is scheduled for the November 29th zoning meeting. This project will not only create over 20 green jobs but will bring badly needed construction and landscape waste recycling to the area which is currently underserved.

The Fairfax Companies has a long and successful history of operating "Green" operations such as the proposed Wilmot Recycling and Landfill Facility.

Thank you for your support of green and sustainable businesses in Pima County.

Sincerely,

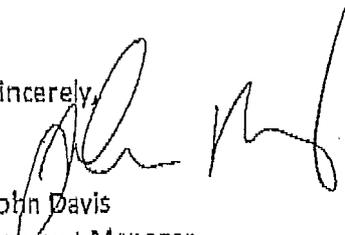
John Davis
Account Manager
RDO Equipment Co.
Tucson, Arizona

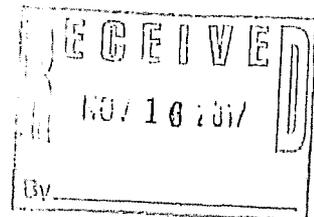

NOV 14 17 04 18 PCLK (FB) *all*

CLERK'S NOTE:
COPY TO SUPERVISORS
COUNTY ADMINISTRATOR
CC: *Development Services*
DATE 11.14.17 *all*

11/10/2017

Pima County Planning and Zoning Commission
Pima County, Arizona
District 1
130 W. Congress 11th Floor
Tucson AZ 85701

RE: The Fairfax Companies – S. Wilmot Road Type III C.U.P. (P17CU00011)

Dear Commission Members,



I am writing this letter to express my support for a YES vote on the Conditional Use Permit (CUP) for the Wilmot Recycling and Landfill Facility at 11505 Wilmot Road which is scheduled for the November 29th zoning meeting. This project will not only create over 20 green jobs but will bring badly needed construction and landscape waste recycling to the area which is currently underserved.

The Fairfax Companies has a long and successful history of operating "Green" operations such as the proposed Wilmot Recycling and Landfill Facility.

Thank you for your support of green and sustainable businesses in Pima County.

Sincerely,

Fred McDole

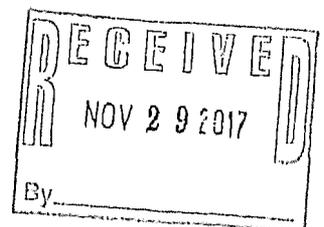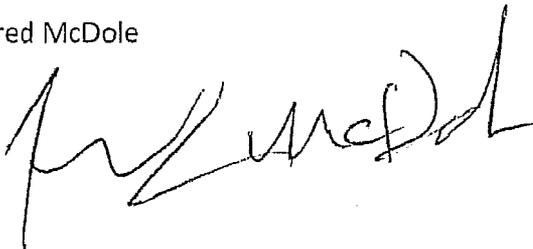

11/10/2017

Pima County Planning and Zoning Commission
Pima County, Arizona
District 1
130 W. Congress 11th Floor
Tucson AZ 85701

RE: The Fairfax Companies – S. Wilmot Road Type III C.U.P. (P17CU00011)



Dear Commission Members,

I am writing this letter to express my support for a YES vote on the Conditional Use Permit (CUP) for the Wilmot Recycling and Landfill Facility at 11505 Wilmot Road which is scheduled for the November 29th zoning meeting. This project will not only create over 20 green jobs but will bring badly needed construction and landscape waste recycling to the area which is currently underserved.

The Fairfax Companies has a long and successful history of operating "Green" operations such as the proposed Wilmot Recycling and Landfill Facility.

Thank you for your support of green and sustainable businesses in Pima County.

Sincerely,

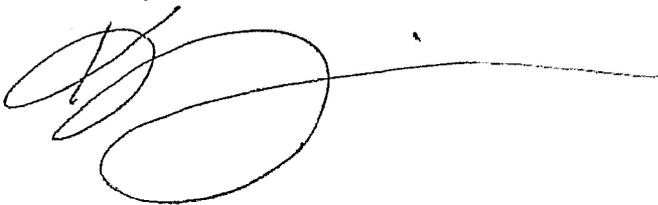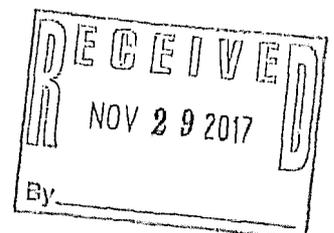A handwritten signature in black ink, consisting of a large, stylized 'S' followed by a horizontal line extending to the right.

11/14/2017

Pima County Planning and Zoning Commission
Pima County, Arizona
District 1
130 W. Congress 11th Floor
Tucson AZ 85701

RE: The Fairfax Companies – S. Wilmot Road Type III C.U.P. (P17CU00011)

Dear Commission Members,


I am writing this letter to express my support for a YES vote on the Conditional Use Permit (CUP) for the Wilmot Recycling and Landfill Facility at 11505 Wilmot Road which is scheduled for the November 29th zoning meeting. This project will not only create over 20 green jobs but will bring badly needed construction and landscape waste recycling to the area which is currently underserved.

The Fairfax Companies has a long and successful history of operating "Green" operations such as the proposed Wilmot Recycling and Landfill Facility.

Thank you for your support of green and sustainable businesses in Pima County.

Sincerely,

Ann Torrez

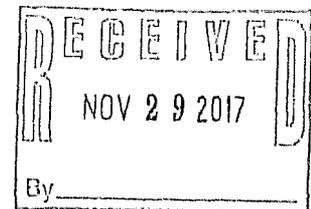A handwritten signature in black ink, appearing to read "Ann Torrez", with a long, sweeping horizontal line extending to the right.

11/14/2017

Pima County Planning and Zoning Commission
Pima County, Arizona
District 1
130 W. Congress 11th Floor
Tucson AZ 85701

RE: The Fairfax Companies – S. Wilmot Road Type III C.U.P. (P17CU00011)

Dear Commission Members,


I am writing this letter to express my support for a YES vote on the Conditional Use Permit (CUP) for the Wilmot Recycling and Landfill Facility at 11505 Wilmot Road which is scheduled for the November 29th zoning meeting. This project will not only create over 20 green jobs but will bring badly needed construction and landscape waste recycling to the area which is currently underserved.

The Fairfax Companies has a long and successful history of operating "Green" operations such as the proposed Wilmot Recycling and Landfill Facility.

Thank you for your support of green and sustainable businesses in Pima County.

Sincerely,

Pete Torrez

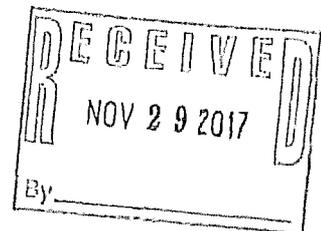

11/10/2017

Pima County Planning and Zoning Commission
Pima County, Arizona
District 1
130 W. Congress 11th Floor
Tucson AZ 85701

RE: The Fairfax Companies – S. Wilmot Road Type III C.U.P. (P17CU00011)

Dear Commission Members,

I am writing this letter to express my support for a YES vote on the Conditional Use Permit (CUP) for the Wilmot Recycling and Landfill Facility at 11505 Wilmot Road which is scheduled for the November 29th zoning meeting. This project will not only create over 20 green jobs but will bring badly needed construction and landscape waste recycling to the area which is currently underserved.

The Fairfax Companies has a long and successful history of operating "Green" operations such as the proposed Wilmot Recycling and Landfill Facility.

Thank you for your support of green and sustainable businesses in Pima County.

Sincerely,

Uejaira Perez
JPerez

11/10/2017

Pima County Planning and Zoning Commission
Pima County, Arizona
District 1
130 W. Congress 11th Floor
Tucson AZ 85701

RE: The Fairfax Companies – S. Wilmot Road Type III C.U.P. (P17CU00011)

Dear Commission Members,

I am writing this letter to express my support for a YES vote on the Conditional Use Permit (CUP) for the Wilmot Recycling and Landfill Facility at 11505 Wilmot Road which is scheduled for the November 29th zoning meeting. This project will not only create over 20 green jobs but will bring badly needed construction and landscape waste recycling to the area which is currently underserved.

The Fairfax Companies has a long and successful history of operating "Green" operations such as the proposed Wilmot Recycling and Landfill Facility.

Thank you for your support of green and sustainable businesses in Pima County.

Sincerely,

Janeth Rodriguez
Janeth Rodriguez

11/10/2017

Pima County Planning and Zoning Commission
Pima County, Arizona
District 1
130 W. Congress 11th Floor
Tucson AZ 85701

RE: The Fairfax Companies – S. Wilmot Road Type III C.U.P. (P17CU00011)

Dear Commission Members,

I am writing this letter to express my support for a YES vote on the Conditional Use Permit (CUP) for the Wilmot Recycling and Landfill Facility at 11505 Wilmot Road which is scheduled for the November 29th zoning meeting. This project will not only create over 20 green jobs but will bring badly needed construction and landscape waste recycling to the area which is currently underserved.

The Fairfax Companies has a long and successful history of operating "Green" operations such as the proposed Wilmot Recycling and Landfill Facility.

Thank you for your support of green and sustainable businesses in Pima County.

Sincerely,

Todd Payne

A handwritten signature in black ink, appearing to read "Todd Payne", with a stylized flourish at the end.

11/10/2017

Pima County Planning and Zoning Commission
Pima County, Arizona
District 1
130 W. Congress 11th Floor
Tucson AZ 85701

RE: The Fairfax Companies – S. Wilmot Road Type III C.U.P. (P17CU00011)


Dear Commission Members,

I am writing this letter to express my support for a YES vote on the Conditional Use Permit (CUP) for the Wilmot Recycling and Landfill Facility at 11505 Wilmot Road which is scheduled for the November 29th zoning meeting. This project will not only create over 20 green jobs but will bring badly needed construction and landscape waste recycling to the area which is currently underserved.

The Fairfax Companies has a long and successful history of operating "Green" operations such as the proposed Wilmot Recycling and Landfill Facility.

Thank you for your support of green and sustainable businesses in Pima County.

Sincerely,

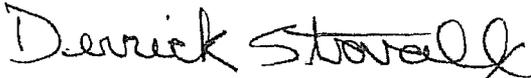Derrick Stovall


11/10/2017

Pima County Planning and Zoning Commission
Pima County, Arizona
District 1
130 W. Congress 11th Floor
Tucson AZ 85701

RE: The Fairfax Companies – S. Wilmot Road Type III C.U.P. (P17CU00011)


Dear Commission Members,

I am writing this letter to express my support for a YES vote on the Conditional Use Permit (CUP) for the Wilmot Recycling and Landfill Facility at 11505 Wilmot Road which is scheduled for the November 29th zoning meeting. This project will not only create over 20 green jobs but will bring badly needed construction and landscape waste recycling to the area which is currently underserved.

The Fairfax Companies has a long and successful history of operating "Green" operations such as the proposed Wilmot Recycling and Landfill Facility.

Thank you for your support of green and sustainable businesses in Pima County.

Sincerely,

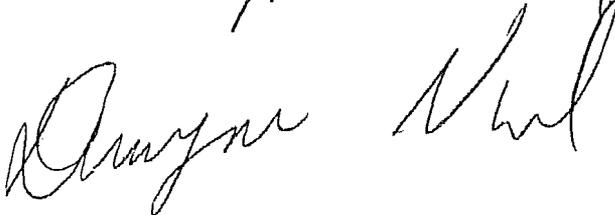Dwayne Noel


11/10/2017

Pima County Planning and Zoning Commission
Pima County, Arizona
District 1
130 W. Congress 11th Floor
Tucson AZ 85701

RE: The Fairfax Companies – S. Wilmot Road Type III C.U.P. (P17CU00011)


Dear Commission Members,

I am writing this letter to express my support for a YES vote on the Conditional Use Permit (CUP) for the Wilmot Recycling and Landfill Facility at 11505 Wilmot Road which is scheduled for the November 29th zoning meeting. This project will not only create over 20 green jobs but will bring badly needed construction and landscape waste recycling to the area which is currently underserved.

The Fairfax Companies has a long and successful history of operating “Green” operations such as the proposed Wilmot Recycling and Landfill Facility.

Thank you for your support of green and sustainable businesses in Pima County.

Sincerely,

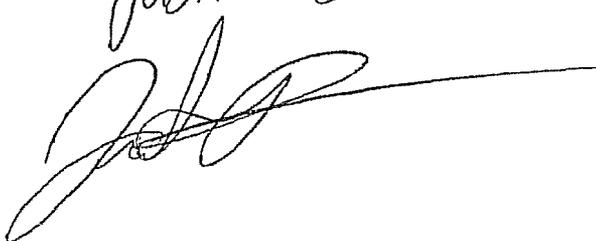Justin Debra


11/10/2017

Pima County Planning and Zoning Commission
Pima County, Arizona
District 1
130 W. Congress 11th Floor
Tucson AZ 85701

RE: The Fairfax Companies – S. Wilmot Road Type III C.U.P. (P17CU00011)


Dear Commission Members,

I am writing this letter to express my support for a YES vote on the Conditional Use Permit (CUP) for the Wilmot Recycling and Landfill Facility at 11505 Wilmot Road which is scheduled for the November 29th zoning meeting. This project will not only create over 20 green jobs but will bring badly needed construction and landscape waste recycling to the area which is currently underserved.

The Fairfax Companies has a long and successful history of operating "Green" operations such as the proposed Wilmot Recycling and Landfill Facility.

Thank you for your support of green and sustainable businesses in Pima County.

Sincerely,

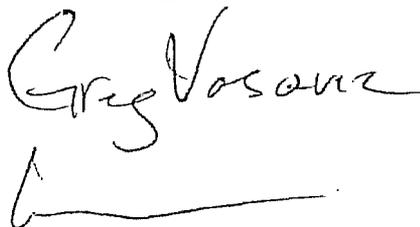A handwritten signature in black ink that reads "Greg Vasquez". The signature is written in a cursive style with a long horizontal line extending to the right.

11/10/2017

Pima County Planning and Zoning Commission
Pima County, Arizona
District 1
130 W. Congress 11th Floor
Tucson AZ 85701

RE: The Fairfax Companies – S. Wilmot Road Type III C.U.P. (P17CU00011)

Dear Commission Members,

I am writing this letter to express my support for a YES vote on the Conditional Use Permit (CUP) for the Wilmot Recycling and Landfill Facility at 11505 Wilmot Road which is scheduled for the November 29th zoning meeting. This project will not only create over 20 green jobs but will bring badly needed construction and landscape waste recycling to the area which is currently underserved.

The Fairfax Companies has a long and successful history of operating "Green" operations such as the proposed Wilmot Recycling and Landfill Facility.

Thank you for your support of green and sustainable businesses in Pima County.

Sincerely,

Anthony D. Bennett

[Signature]

11/10/2017

Pima County Planning and Zoning Commission
Pima County, Arizona
District 1
130 W. Congress 11th Floor
Tucson AZ 85701

RE: The Fairfax Companies – S. Wilmot Road Type III C.U.P. (P17CU00011)

Dear Commission Members,

I am writing this letter to express my support for a YES vote on the Conditional Use Permit (CUP) for the Wilmot Recycling and Landfill Facility at 11505 Wilmot Road which is scheduled for the November 29th zoning meeting. This project will not only create over 20 green jobs but will bring badly needed construction and landscape waste recycling to the area which is currently underserved.

The Fairfax Companies has a long and successful history of operating “Green” operations such as the proposed Wilmot Recycling and Landfill Facility.

Thank you for your support of green and sustainable businesses in Pima County.

Sincerely,



Tim Mason

11/10/2017

Pima County Planning and Zoning Commission
Pima County, Arizona
District 1
130 W. Congress 11th Floor
Tucson AZ 85701

RE: The Fairfax Companies – S. Wilmot Road Type III C.U.P. (P17CU00011)

Dear Commission Members,

I am writing this letter to express my support for a YES vote on the Conditional Use Permit (CUP) for the Wilmot Recycling and Landfill Facility at 11505 Wilmot Road which is scheduled for the November 29th zoning meeting. This project will not only create over 20 green jobs but will bring badly needed construction and landscape waste recycling to the area which is currently underserved.

The Fairfax Companies has a long and successful history of operating “Green” operations such as the proposed Wilmot Recycling and Landfill Facility.

Thank you for your support of green and sustainable businesses in Pima County.

Sincerely, ENRIQUE ROSAS


11/10/2017

Pima County Planning and Zoning Commission
Pima County, Arizona
District 1
130 W. Congress 11th Floor
Tucson AZ 85701

RE: The Fairfax Companies – S. Wilmot Road Type III C.U.P. (P17CU00011)

Dear Commission Members,

I am writing this letter to express my support for a YES vote on the Conditional Use Permit (CUP) for the Wilmot Recycling and Landfill Facility at 11505 Wilmot Road which is scheduled for the November 29th zoning meeting. This project will not only create over 20 green jobs but will bring badly needed construction and landscape waste recycling to the area which is currently underserved.

The Fairfax Companies has a long and successful history of operating "Green" operations such as the proposed Wilmot Recycling and Landfill Facility.

Thank you for your support of green and sustainable businesses in Pima County.

Sincerely,

Alexis Serrano

A large, stylized handwritten signature in black ink, appearing to be the same name as the typed signature above it.

11/10/2017

Pima County Planning and Zoning Commission
Pima County, Arizona
District 1
130 W. Congress 11th Floor
Tucson AZ 85701

RE: The Fairfax Companies – S. Wilmot Road Type III C.U.P. (P17CU00011)

Dear Commission Members,

I am writing this letter to express my support for a YES vote on the Conditional Use Permit (CUP) for the Wilmot Recycling and Landfill Facility at 11505 Wilmot Road which is scheduled for the November 29th zoning meeting. This project will not only create over 20 green jobs but will bring badly needed construction and landscape waste recycling to the area which is currently underserved.

The Fairfax Companies has a long and successful history of operating "Green" operations such as the proposed Wilmot Recycling and Landfill Facility.

Thank you for your support of green and sustainable businesses in Pima County.

Sincerely,

Lagan Dawney


11/10/2017

Pima County Planning and Zoning Commission
Pima County, Arizona
District 1
130 W. Congress 11th Floor
Tucson AZ 85701

RE: The Fairfax Companies – S. Wilmot Road Type III C.U.P. (P17CU00011)

Dear Commission Members,

I am writing this letter to express my support for a YES vote on the Conditional Use Permit (CUP) for the Wilmot Recycling and Landfill Facility at 11505 Wilmot Road which is scheduled for the November 29th zoning meeting. This project will not only create over 20 green jobs but will bring badly needed construction and landscape waste recycling to the area which is currently underserved.

The Fairfax Companies has a long and successful history of operating “Green” operations such as the proposed Wilmot Recycling and Landfill Facility.

Thank you for your support of green and sustainable businesses in Pima County.

Sincerely,




11/10/2017

Pima County Planning and Zoning Commission
Pima County, Arizona
District 1
130 W. Congress 11th Floor
Tucson AZ 85701

RE: The Fairfax Companies – S. Wilmot Road Type III C.U.P. (P17CU00011)

Dear Commission Members,

I am writing this letter to express my support for a YES vote on the Conditional Use Permit (CUP) for the Wilmot Recycling and Landfill Facility at 11505 Wilmot Road which is scheduled for the November 29th zoning meeting. This project will not only create over 20 green jobs but will bring badly needed construction and landscape waste recycling to the area which is currently underserved.

The Fairfax Companies has a long and successful history of operating "Green" operations such as the proposed Wilmot Recycling and Landfill Facility.

Thank you for your support of green and sustainable businesses in Pima County.

Sincerely,

Itabayo - zachee



11/10/2017

Pima County Planning and Zoning Commission
Pima County, Arizona
District 1
130 W. Congress 11th Floor
Tucson AZ 85701

RE: The Fairfax Companies – S. Wilmot Road Type III C.U.P. (P17CU00011)


Dear Commission Members,

I am writing this letter to express my support for a YES vote on the Conditional Use Permit (CUP) for the Wilmot Recycling and Landfill Facility at 11505 Wilmot Road which is scheduled for the November 29th zoning meeting. This project will not only create over 20 green jobs but will bring badly needed construction and landscape waste recycling to the area which is currently underserved.

The Fairfax Companies has a long and successful history of operating "Green" operations such as the proposed Wilmot Recycling and Landfill Facility.

Thank you for your support of green and sustainable businesses in Pima County.

Sincerely,

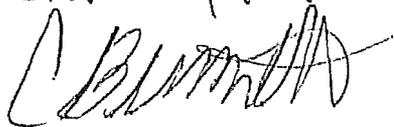Christopher Bennett


11/10/2017

Pima County Planning and Zoning Commission
Pima County, Arizona
District 1
130 W. Congress 11th Floor
Tucson AZ 85701

RE: The Fairfax Companies – S. Wilmot Road Type III C.U.P. (P17CU00011)

Dear Commission Members,

I am writing this letter to express my support for a YES vote on the Conditional Use Permit (CUP) for the Wilmot Recycling and Landfill Facility at 11505 Wilmot Road which is scheduled for the November 29th zoning meeting. This project will not only create over 20 green jobs but will bring badly needed construction and landscape waste recycling to the area which is currently underserved.

The Fairfax Companies has a long and successful history of operating "Green" operations such as the proposed Wilmot Recycling and Landfill Facility.

Thank you for your support of green and sustainable businesses in Pima County.

Sincerely, Edgar Quero

Edgar Quero

11/10/2017

Pima County Planning and Zoning Commission
Pima County, Arizona
District 1
130 W. Congress 11th Floor
Tucson AZ 85701

RE: The Fairfax Companies – S. Wilmot Road Type III C.U.P. (P17CU00011)


Dear Commission Members,

I am writing this letter to express my support for a YES vote on the Conditional Use Permit (CUP) for the Wilmot Recycling and Landfill Facility at 11505 Wilmot Road which is scheduled for the November 29th zoning meeting. This project will not only create over 20 green jobs but will bring badly needed construction and landscape waste recycling to the area which is currently underserved.

The Fairfax Companies has a long and successful history of operating "Green" operations such as the proposed Wilmot Recycling and Landfill Facility.

Thank you for your support of green and sustainable businesses in Pima County.

Sincerely, ERIC BIMENYIMANA

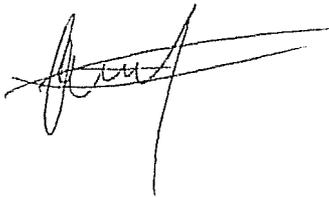A handwritten signature in black ink, appearing to read 'Eric Bimenyimana', with a long horizontal line extending to the right.

11/10/2017

Pima County Planning and Zoning Commission
Pima County, Arizona
District 1
130 W. Congress 11th Floor
Tucson AZ 85701

RE: The Fairfax Companies – S. Wilmot Road Type III C.U.P. (P17CU00011)

Dear Commission Members,

I am writing this letter to express my support for a YES vote on the Conditional Use Permit (CUP) for the Wilmot Recycling and Landfill Facility at 11505 Wilmot Road which is scheduled for the November 29th zoning meeting. This project will not only create over 20 green jobs but will bring badly needed construction and landscape waste recycling to the area which is currently underserved.

The Fairfax Companies has a long and successful history of operating "Green" operations such as the proposed Wilmot Recycling and Landfill Facility.

Thank you for your support of green and sustainable businesses in Pima County.

Sincerely,

PAUL MCGOUGH, YW

11/10/2017

Pima County Planning and Zoning Commission
Pima County, Arizona
District 1
130 W. Congress 11th Floor
Tucson AZ 85701

RE: The Fairfax Companies – S. Wilmot Road Type III C.U.P. (P17CU00011)

Dear Commission Members,

I am writing this letter to express my support for a YES vote on the Conditional Use Permit (CUP) for the Wilmot Recycling and Landfill Facility at 11505 Wilmot Road which is scheduled for the November 29th zoning meeting. This project will not only create over 20 green jobs but will bring badly needed construction and landscape waste recycling to the area which is currently underserved.

The Fairfax Companies has a long and successful history of operating "Green" operations such as the proposed Wilmot Recycling and Landfill Facility.

Thank you for your support of green and sustainable businesses in Pima County.

Sincerely,

Fred Simms


11/10/2017

Pima County Planning and Zoning Commission
Pima County, Arizona
District 1
130 W. Congress 11th Floor
Tucson AZ 85701

RE: The Fairfax Companies – S. Wilmot Road Type III C.U.P. (P17CU00011)

Dear Commission Members,

I am writing this letter to express my support for a YES vote on the Conditional Use Permit (CUP) for the Wilmot Recycling and Landfill Facility at 11505 Wilmot Road which is scheduled for the November 29th zoning meeting. This project will not only create over 20 green jobs but will bring badly needed construction and landscape waste recycling to the area which is currently underserved.

The Fairfax Companies has a long and successful history of operating "Green" operations such as the proposed Wilmot Recycling and Landfill Facility.

Thank you for your support of green and sustainable businesses in Pima County.

Sincerely,

Damon McKenney

A handwritten signature in black ink, appearing to be 'Damon McKenney', written in a cursive style. The signature is located below the typed name and is positioned to the left of a large, empty oval shape.

11/10/2017

Pima County Planning and Zoning Commission
Pima County, Arizona
District 1
130 W. Congress 11th Floor
Tucson AZ 85701

RE: The Fairfax Companies – S. Wilmot Road Type III C.U.P. (P17CU00011)

Dear Commission Members,

I am writing this letter to express my support for a YES vote on the Conditional Use Permit (CUP) for the Wilmot Recycling and Landfill Facility at 11505 Wilmot Road which is scheduled for the November 29th zoning meeting. This project will not only create over 20 green jobs but will bring badly needed construction and landscape waste recycling to the area which is currently underserved.

The Fairfax Companies has a long and successful history of operating "Green" operations such as the proposed Wilmot Recycling and Landfill Facility.

Thank you for your support of green and sustainable businesses in Pima County.

Sincerely,

Gary Knecht *Dan* 11-27-17

11/10/2017

Pima County Planning and Zoning Commission
Pima County, Arizona
District 1
130 W. Congress 11th Floor
Tucson AZ 85701

RE: The Fairfax Companies – S. Wilmot Road Type III C.U.P. (P17CU00011)

Dear Commission Members,

I am writing this letter to express my support for a YES vote on the Conditional Use Permit (CUP) for the Wilmot Recycling and Landfill Facility at 11505 Wilmot Road which is scheduled for the November 29th zoning meeting. This project will not only create over 20 green jobs but will bring badly needed construction and landscape waste recycling to the area which is currently underserved.

The Fairfax Companies has a long and successful history of operating "Green" operations such as the proposed Wilmot Recycling and Landfill Facility.

Thank you for your support of green and sustainable businesses in Pima County.

Sincerely,

Greg Vargas

Greg Vargas

11/10/2017

Pima County Planning and Zoning Commission
Pima County, Arizona
District 1
130 W. Congress 11th Floor
Tucson AZ 85701

RE: The Fairfax Companies – S. Wilmot Road Type III C.U.P. (P17CU00011)


Dear Commission Members,

I am writing this letter to express my support for a YES vote on the Conditional Use Permit (CUP) for the Wilmot Recycling and Landfill Facility at 11505 Wilmot Road which is scheduled for the November 29th zoning meeting. This project will not only create over 20 green jobs but will bring badly needed construction and landscape waste recycling to the area which is currently underserved.

The Fairfax Companies has a long and successful history of operating "Green" operations such as the proposed Wilmot Recycling and Landfill Facility.

Thank you for your support of green and sustainable businesses in Pima County.

Sincerely,

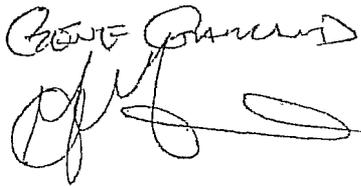A handwritten signature in black ink, appearing to read "Gene Ranney". The signature is written in a cursive style with a long horizontal stroke at the end.

11/14/2017

Pima County Planning and Zoning Commission
Pima County, Arizona
District 1
130 W. Congress 11th Floor
Tucson AZ 85701

RE: The Fairfax Companies – S. Wilmot Road Type III C.U.P. (P17CU00011)

Dear Commission Members,


I am writing this letter to express my support for a YES vote on the Conditional Use Permit (CUP) for the Wilmot Recycling and Landfill Facility at 11505 Wilmot Road which is scheduled for the November 29th zoning meeting. This project will not only create over 20 green jobs but will bring badly needed construction and landscape waste recycling to the area which is currently underserved.

The Fairfax Companies has a long and successful history of operating "Green" operations such as the proposed Wilmot Recycling and Landfill Facility.

Thank you for your support of green and sustainable businesses in Pima County.

Sincerely,

Taylor Decker

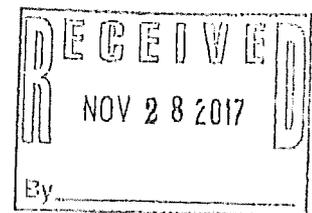

11/14/2017

Pima County Planning and Zoning Commission
Pima County, Arizona
District 1
130 W. Congress 11th Floor
Tucson AZ 85701

RE: The Fairfax Companies – S. Wilmot Road Type III C.U.P. (P17CU00011)

Dear Commission Members,

I am writing this letter to express my support for a YES vote on the Conditional Use Permit (CUP) for the Wilmot Recycling and Landfill Facility at 11505 Wilmot Road which is scheduled for the November 29th zoning meeting. This project will not only create over 20 green jobs but will bring badly needed construction and landscape waste recycling to the area which is currently underserved.

The Fairfax Companies has a long and successful history of operating “Green” operations such as the proposed Wilmot Recycling and Landfill Facility.

Thank you for your support of green and sustainable businesses in Pima County.

Sincerely,

John Decker

