



BOARD OF SUPERVISORS AGENDA ITEM REPORT

Requested Board Meeting Date: April 16, 2019

Title: Santa Rita Ranch III, Lots 1-16, 39-85, 172-211 and 243-275, P14SI00040
Developer: Crown West Group

Introduction/Background:

Acceptance of the above referenced Project/Roadway into the Pima County Maintenance System.

Discussion:

Project/Roadway Improvements have been completed and dedicated to Pima County and Recorded as Public Right-of-Way. Recommendation is made to accept the attached roadways into the Pima County Maintenance System.

Conclusion:

If Approved:

Public improvements completed adjacent to these Subdivision Lots and/or Roadway will be maintained by the Pima County Department of Transportation.

If Denied:

Recently completed improvements to the above referenced Project/Roadway will not be maintained by the Pima County Department of Transportation.

Recommendation:

Acceptance of the attached roadways/subdivision improvements into the Pima County Maintenance System.

Fiscal Impact:

No cost to the Department for these improvements. If accepted into the Maintenance System there will be a cost associated with the maintenance, however not immediately since it is new construction.

Board of Supervisor District:

☐ 1 ☐ 2 ☐ 3 ☒ 4 ☐ 5 ☐ All

Department: Transportation

Telephone: 520-724-2650

Contact: Martin Landin

Telephone: 520-724-2819

Department Director Signature/Date: Ana M. Olvera


3/11/19

Deputy County Administrator Signature/Date: [Signature]


3/13/19

County Administrator Signature/Date: C. DeHertog


3/13/19

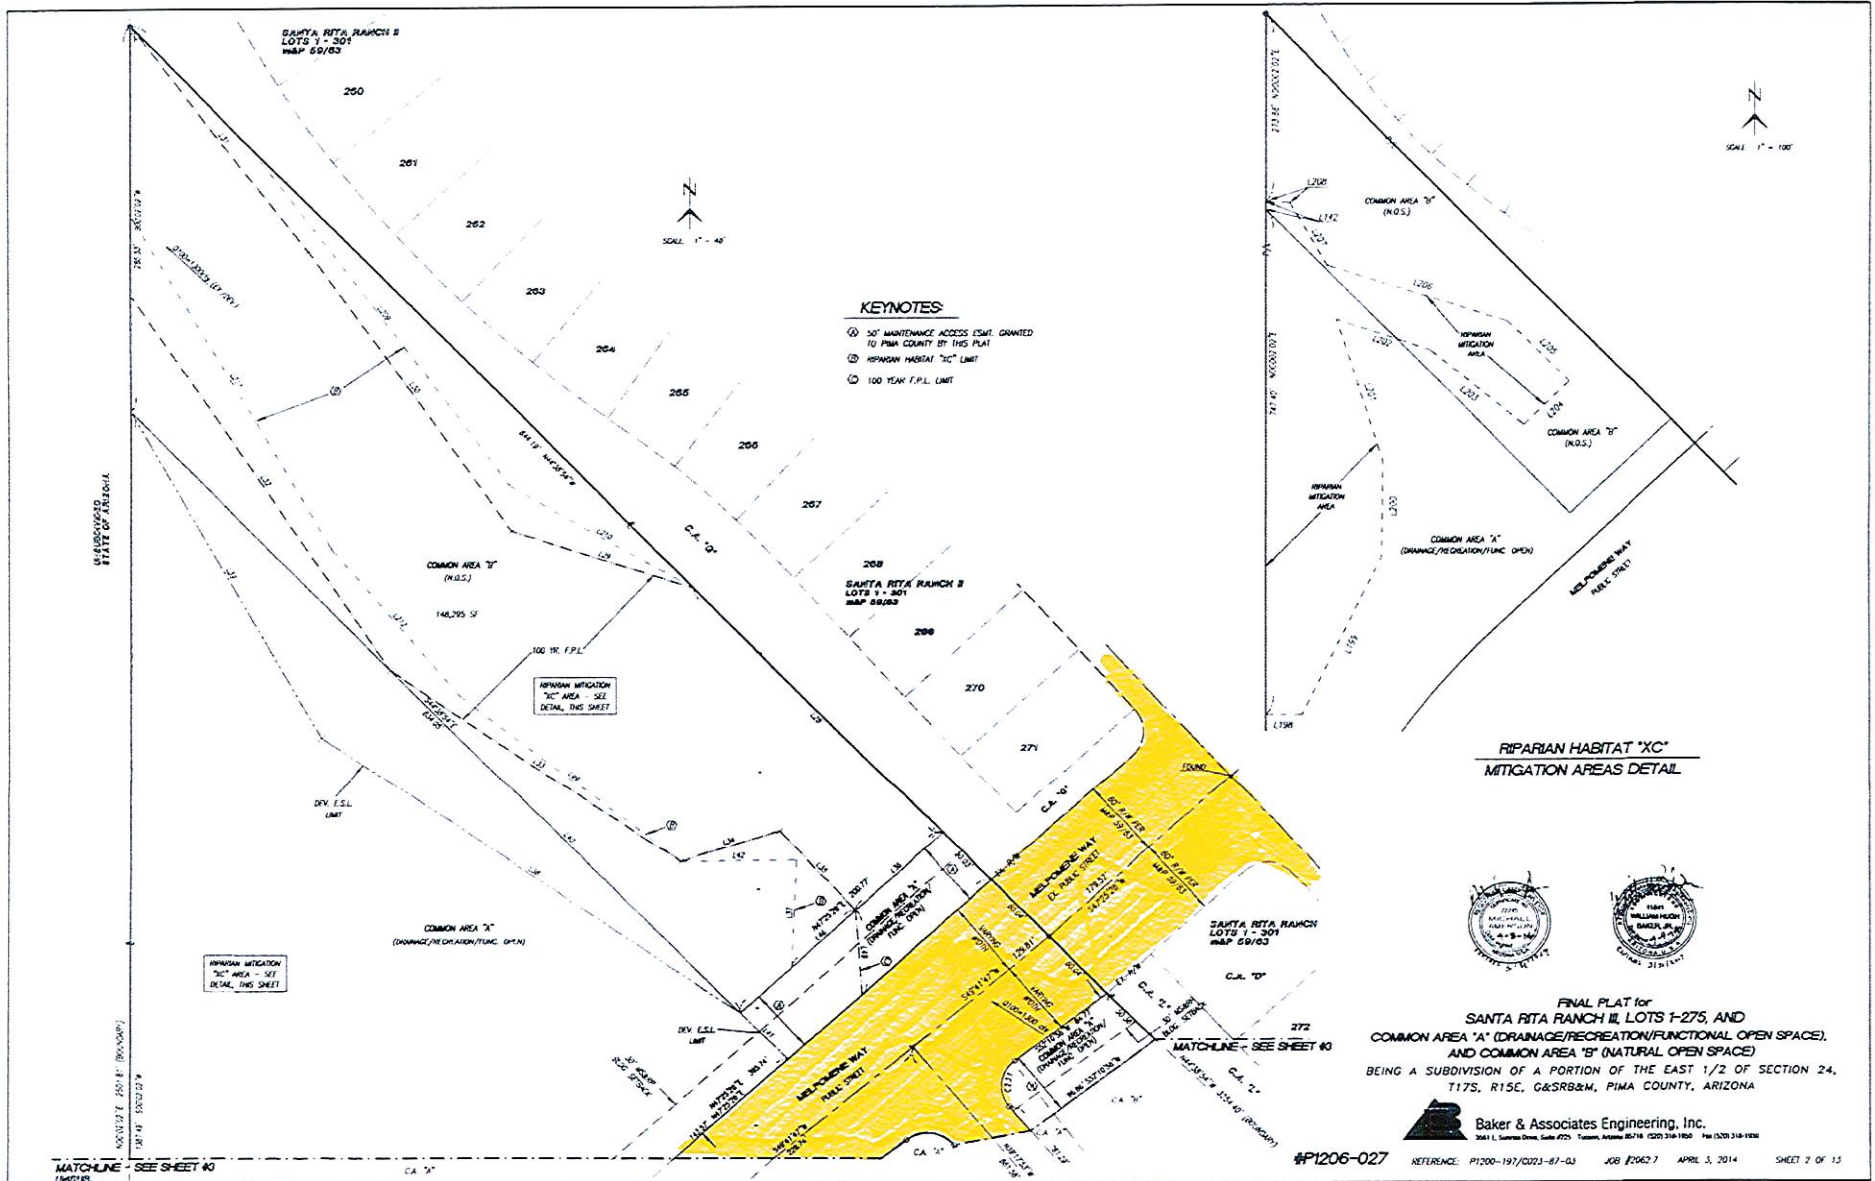


ANNOTATED COPY

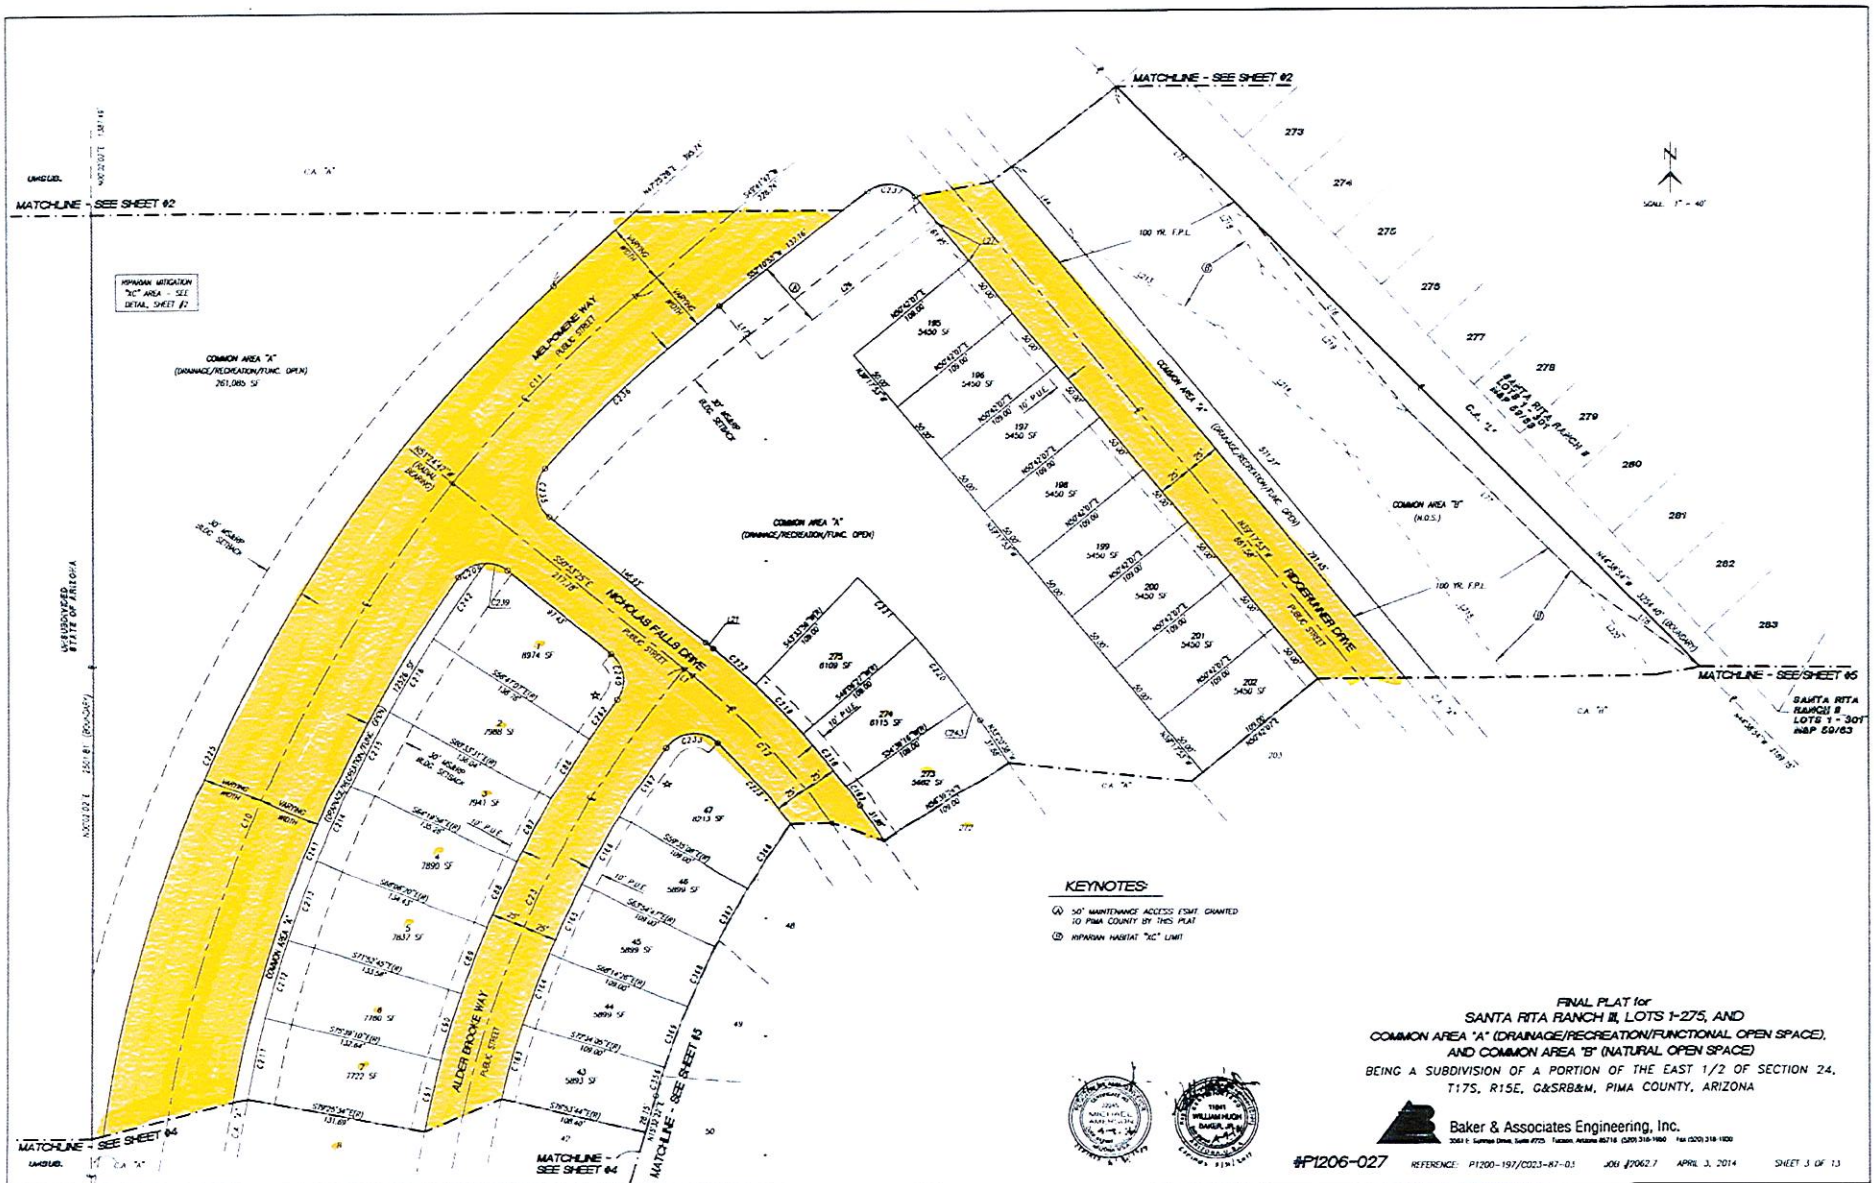


ANNOTATED COPY

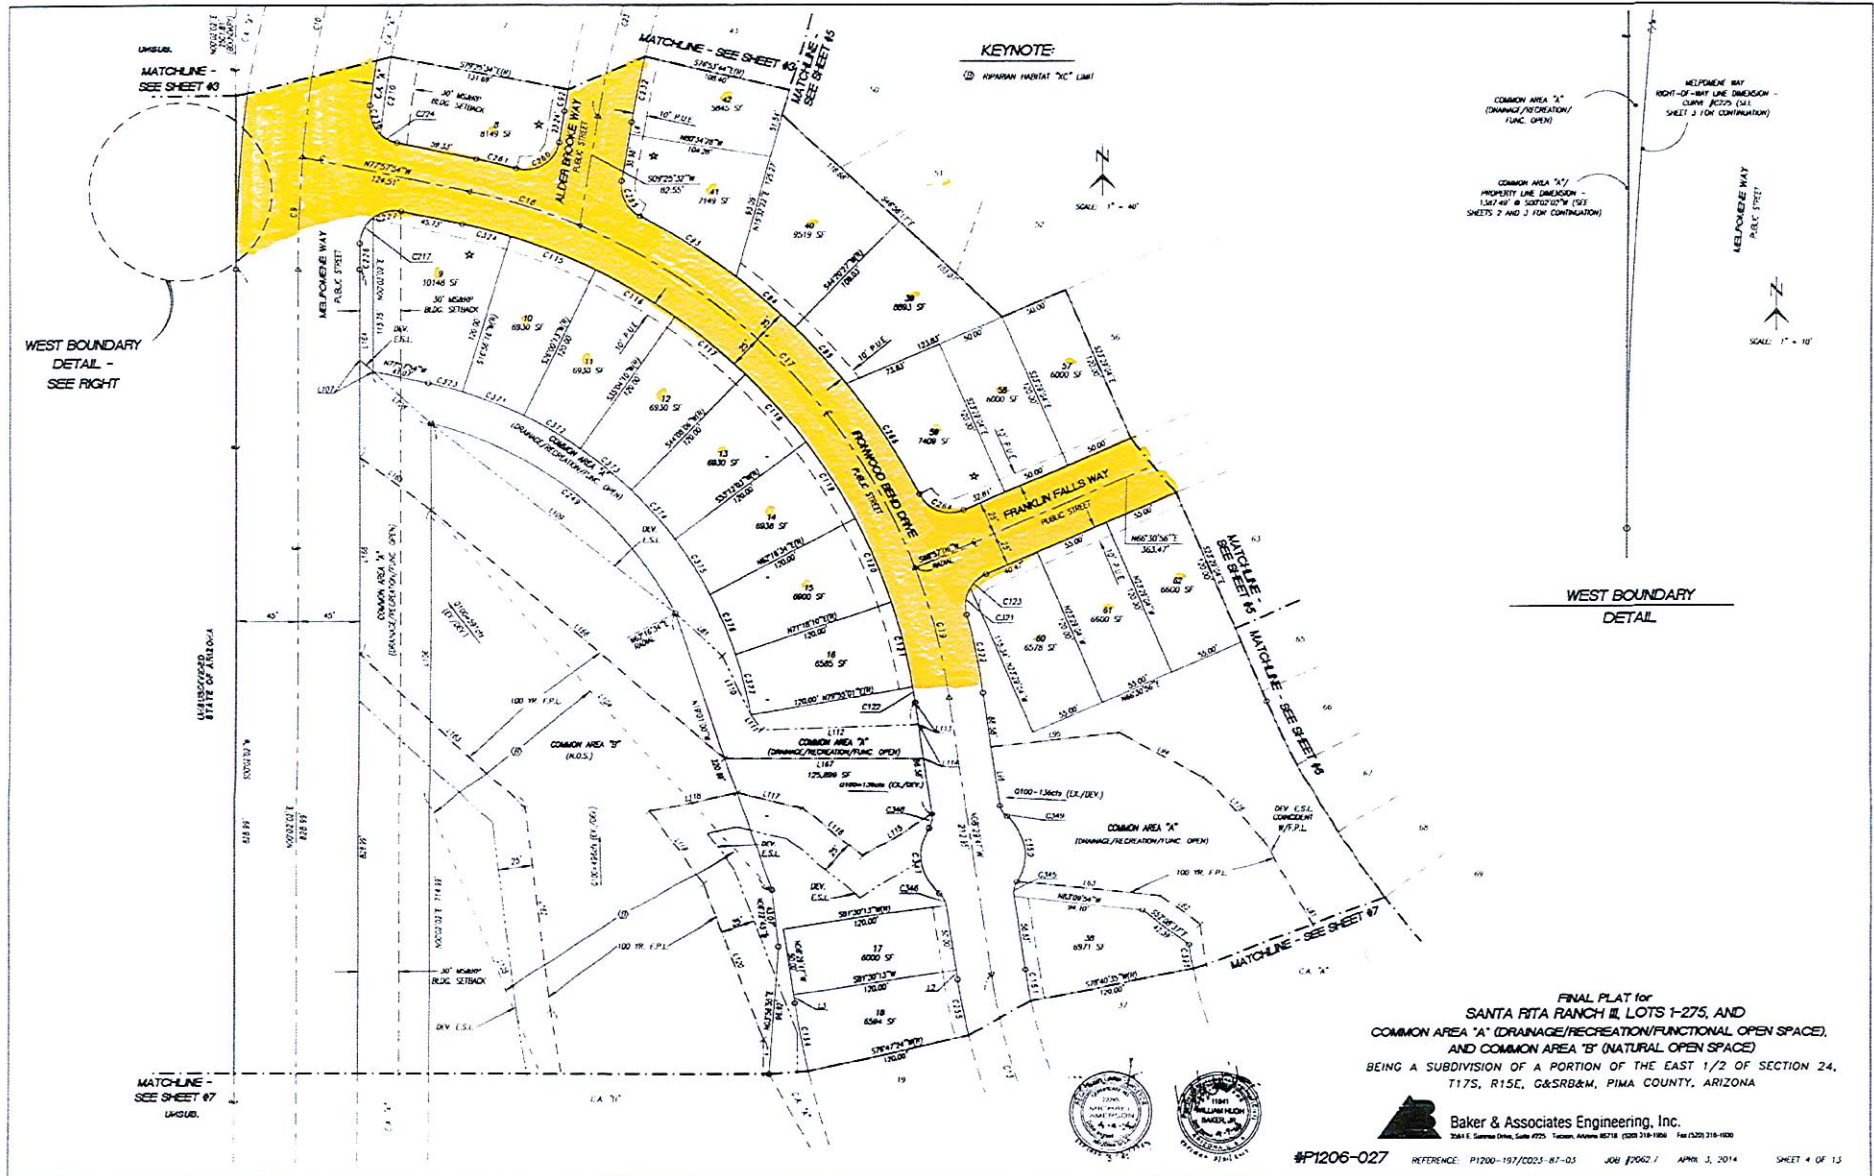


ANNOTATED COPY

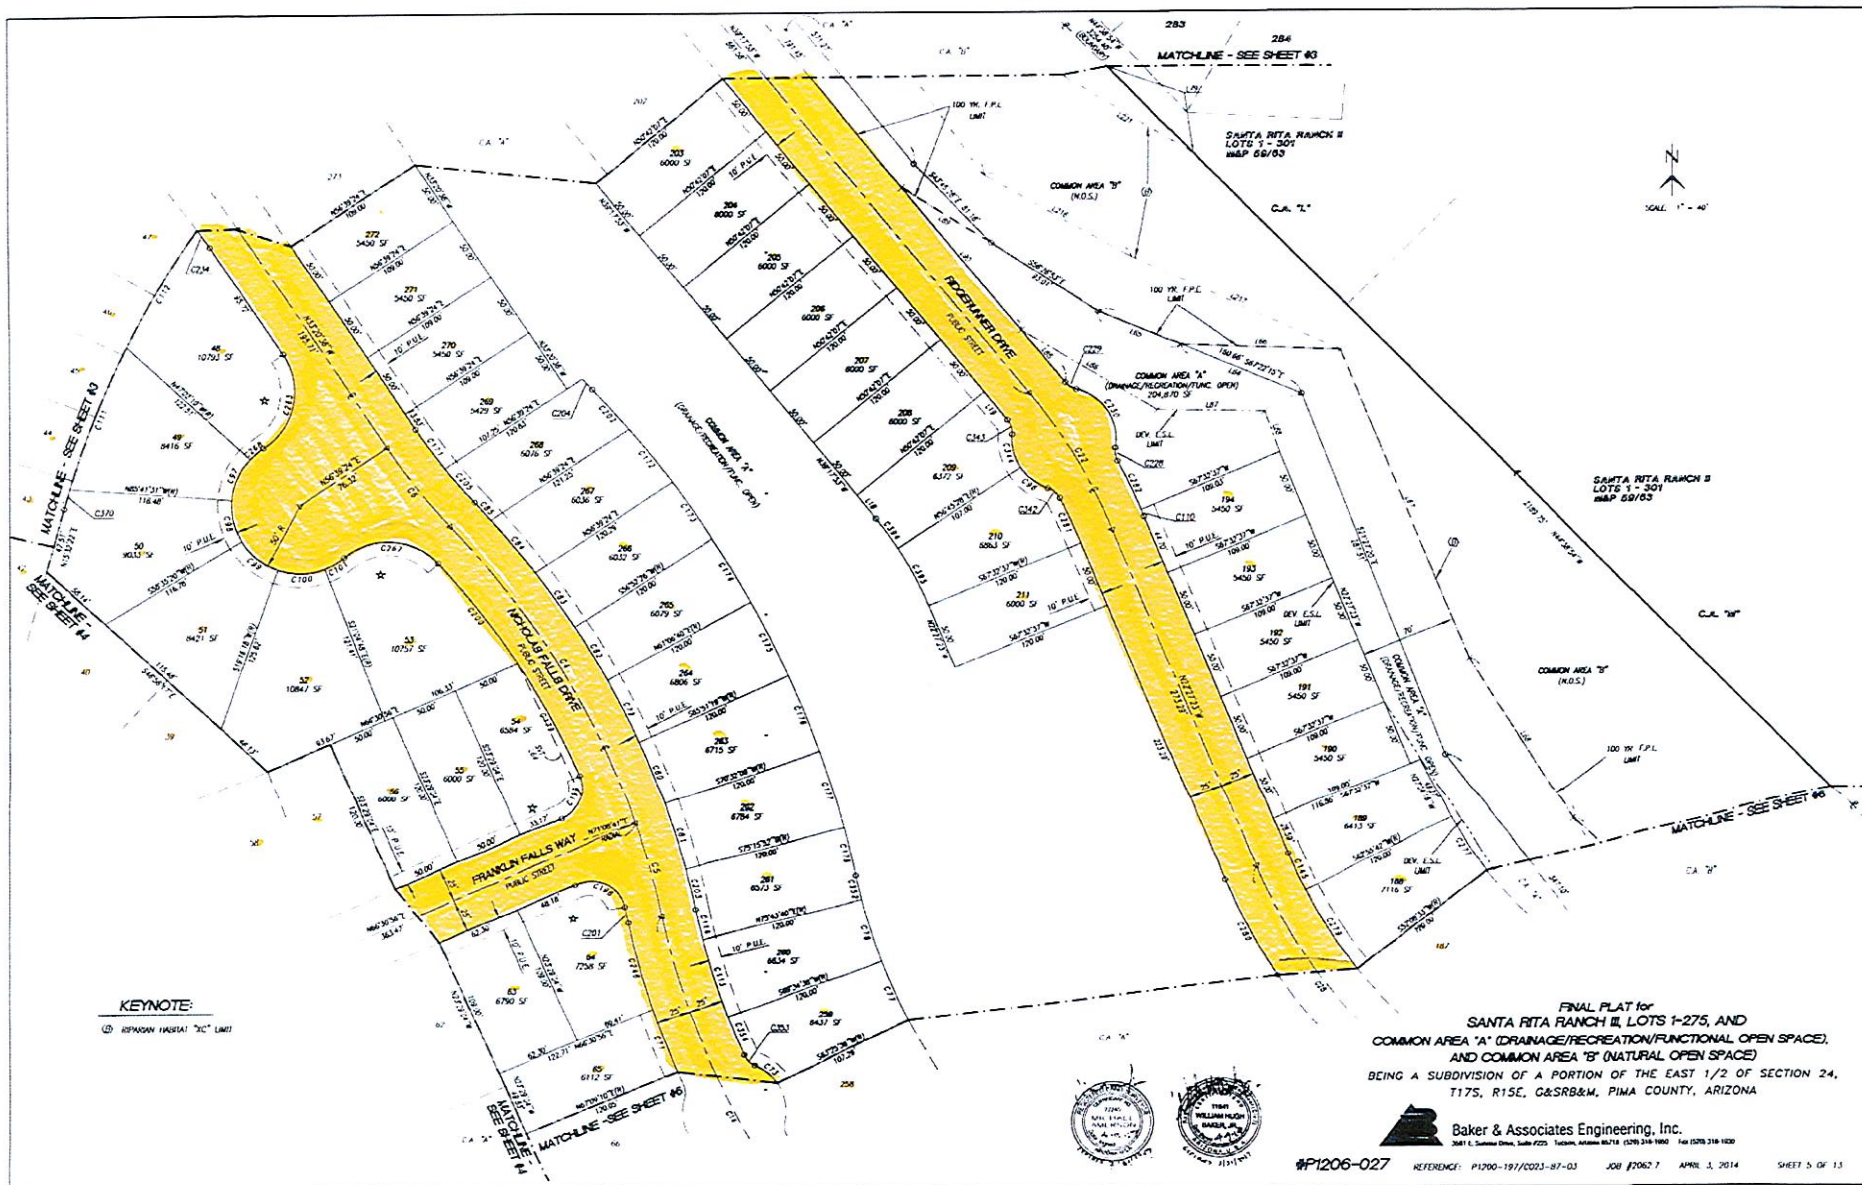

ANNOTATED COPY

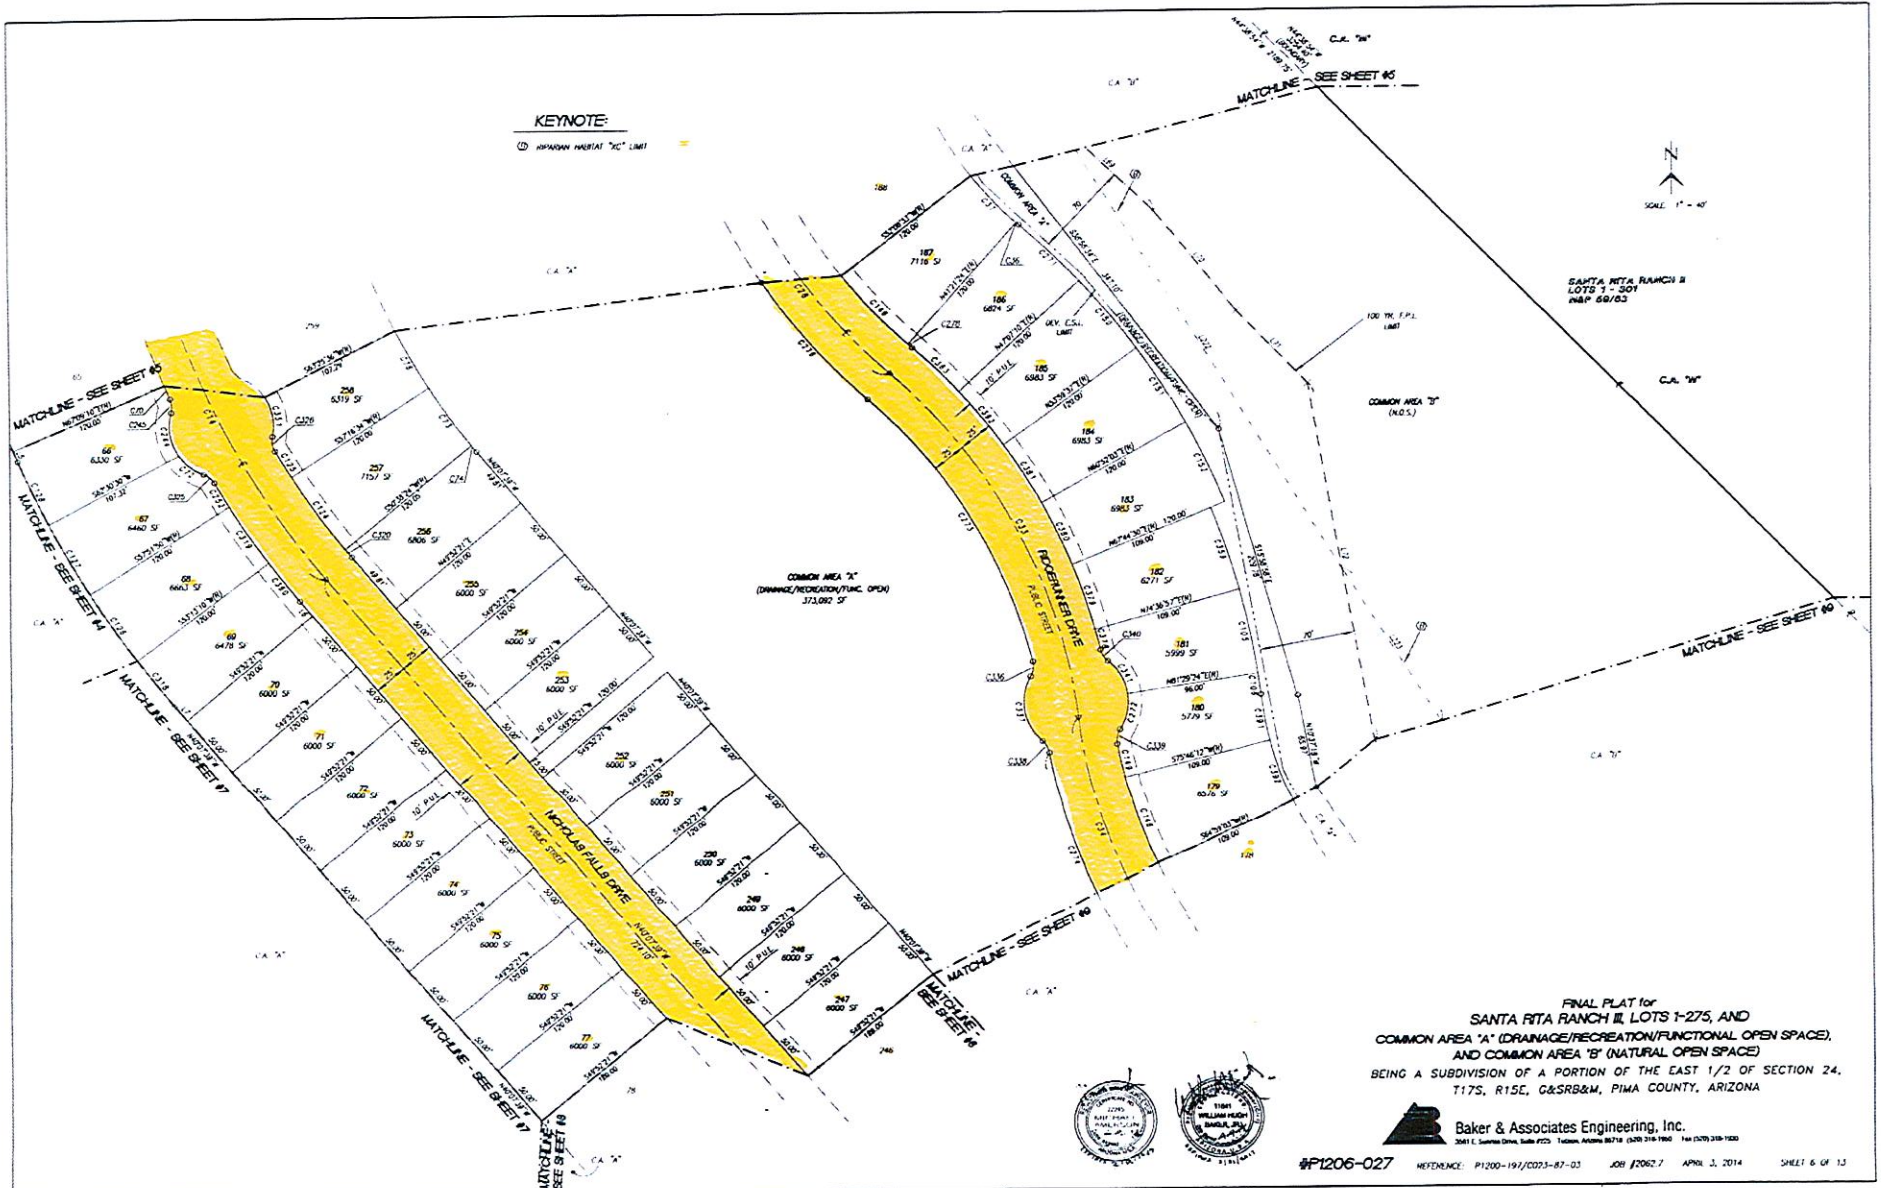

ANNOTATED COPY

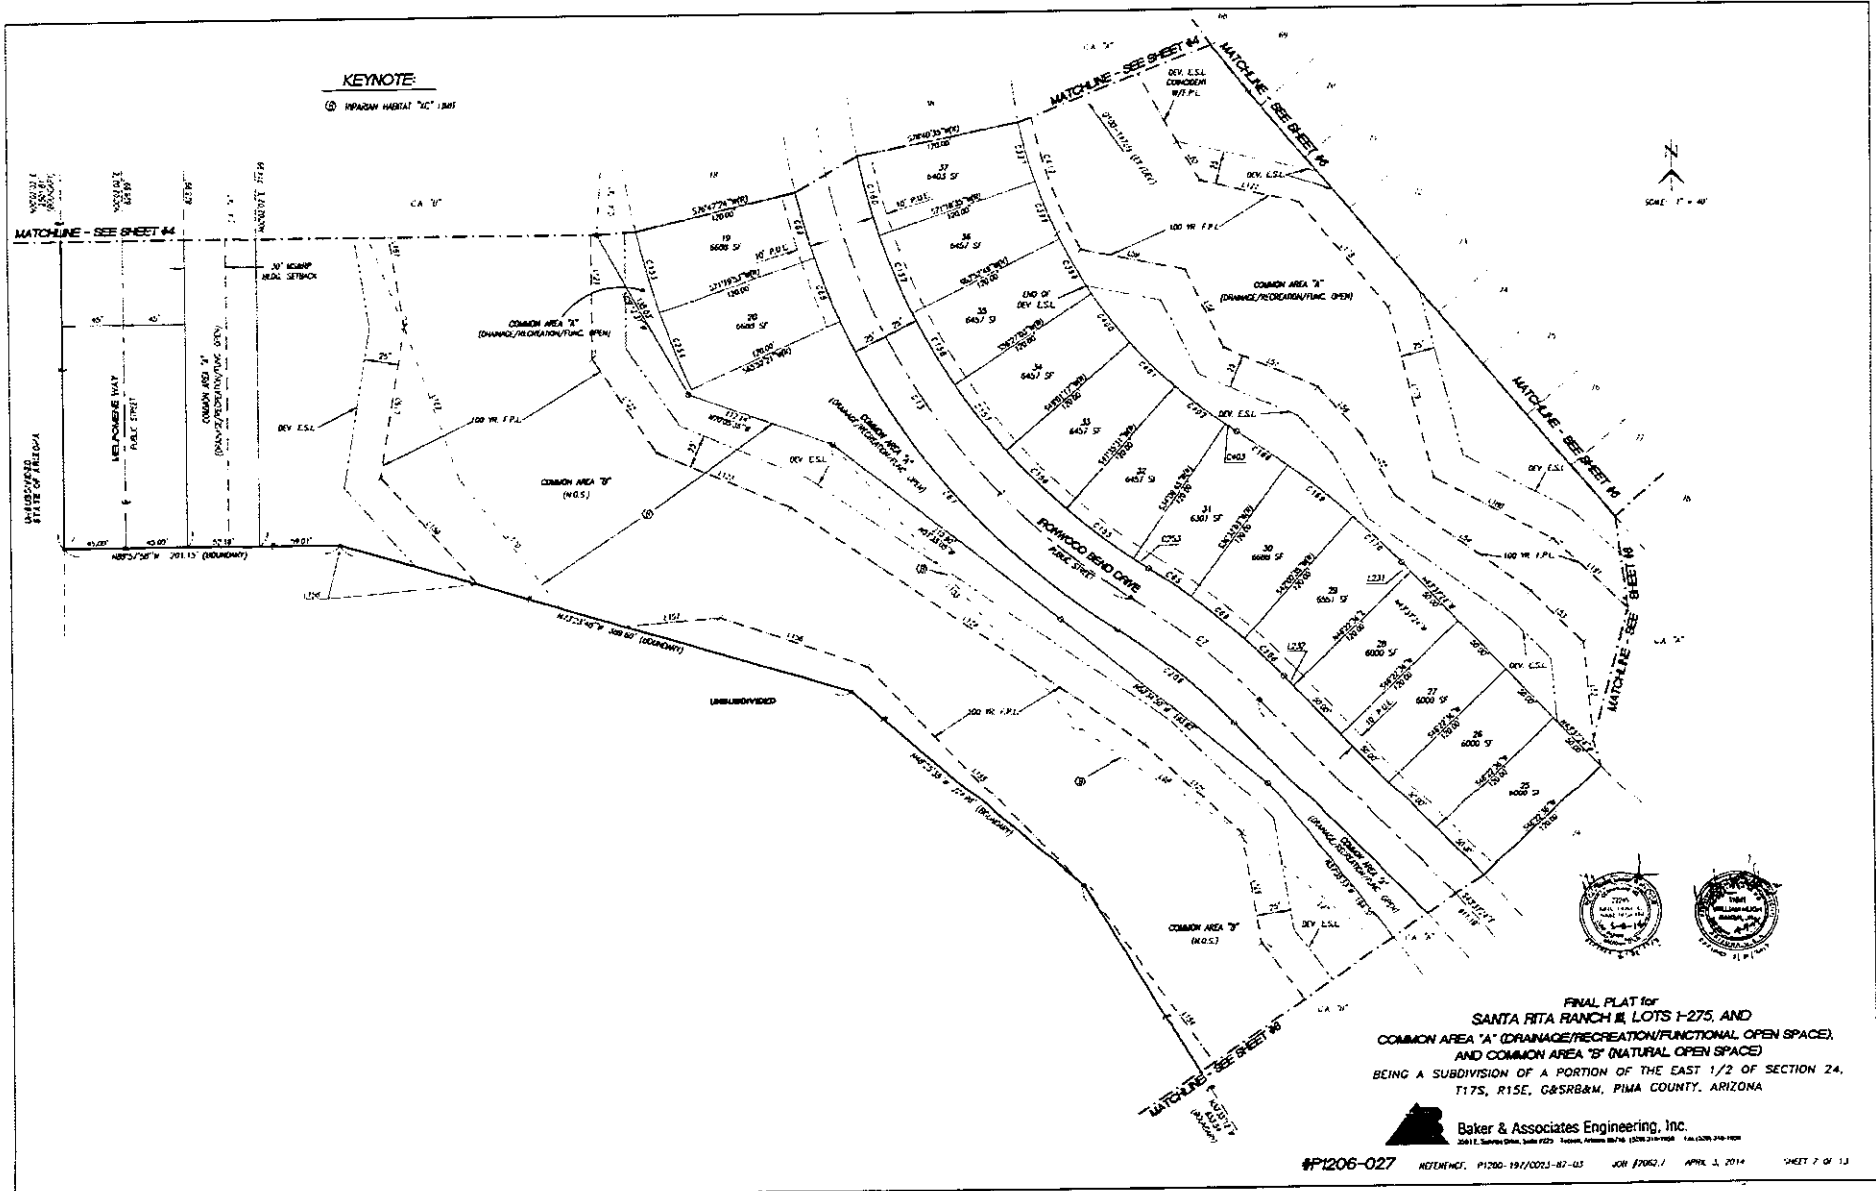

ANNOTATED COPY



KEYNOTE:

① IMPROVED HABITAT "C" LIMIT

FINAL PLAT for
SANTA RITA RANCH II, LOTS 1-275, AND
COMMON AREA "A" (DRAINAGE/RECREATION/FUNCTIONAL OPEN SPACE),
AND COMMON AREA "B" (NATURAL OPEN SPACE)
BEING A SUBDIVISION OF A PORTION OF THE EAST 1/2 OF SECTION 24,
T17S, R15E, G&SRB&M, PIMA COUNTY, ARIZONA




Baker & Associates Engineering, Inc.
3041 E. Seward Drive, Suite #225 Tucson, Arizona 85718 (520) 218-1850 Fax (520) 218-1850

#P1206-027


REFERENCE: P1200-19/C021-87-03 JOB #2067.1 APRIL 3, 2014 SHEET 8 OF 13



ANNOTATED COPY

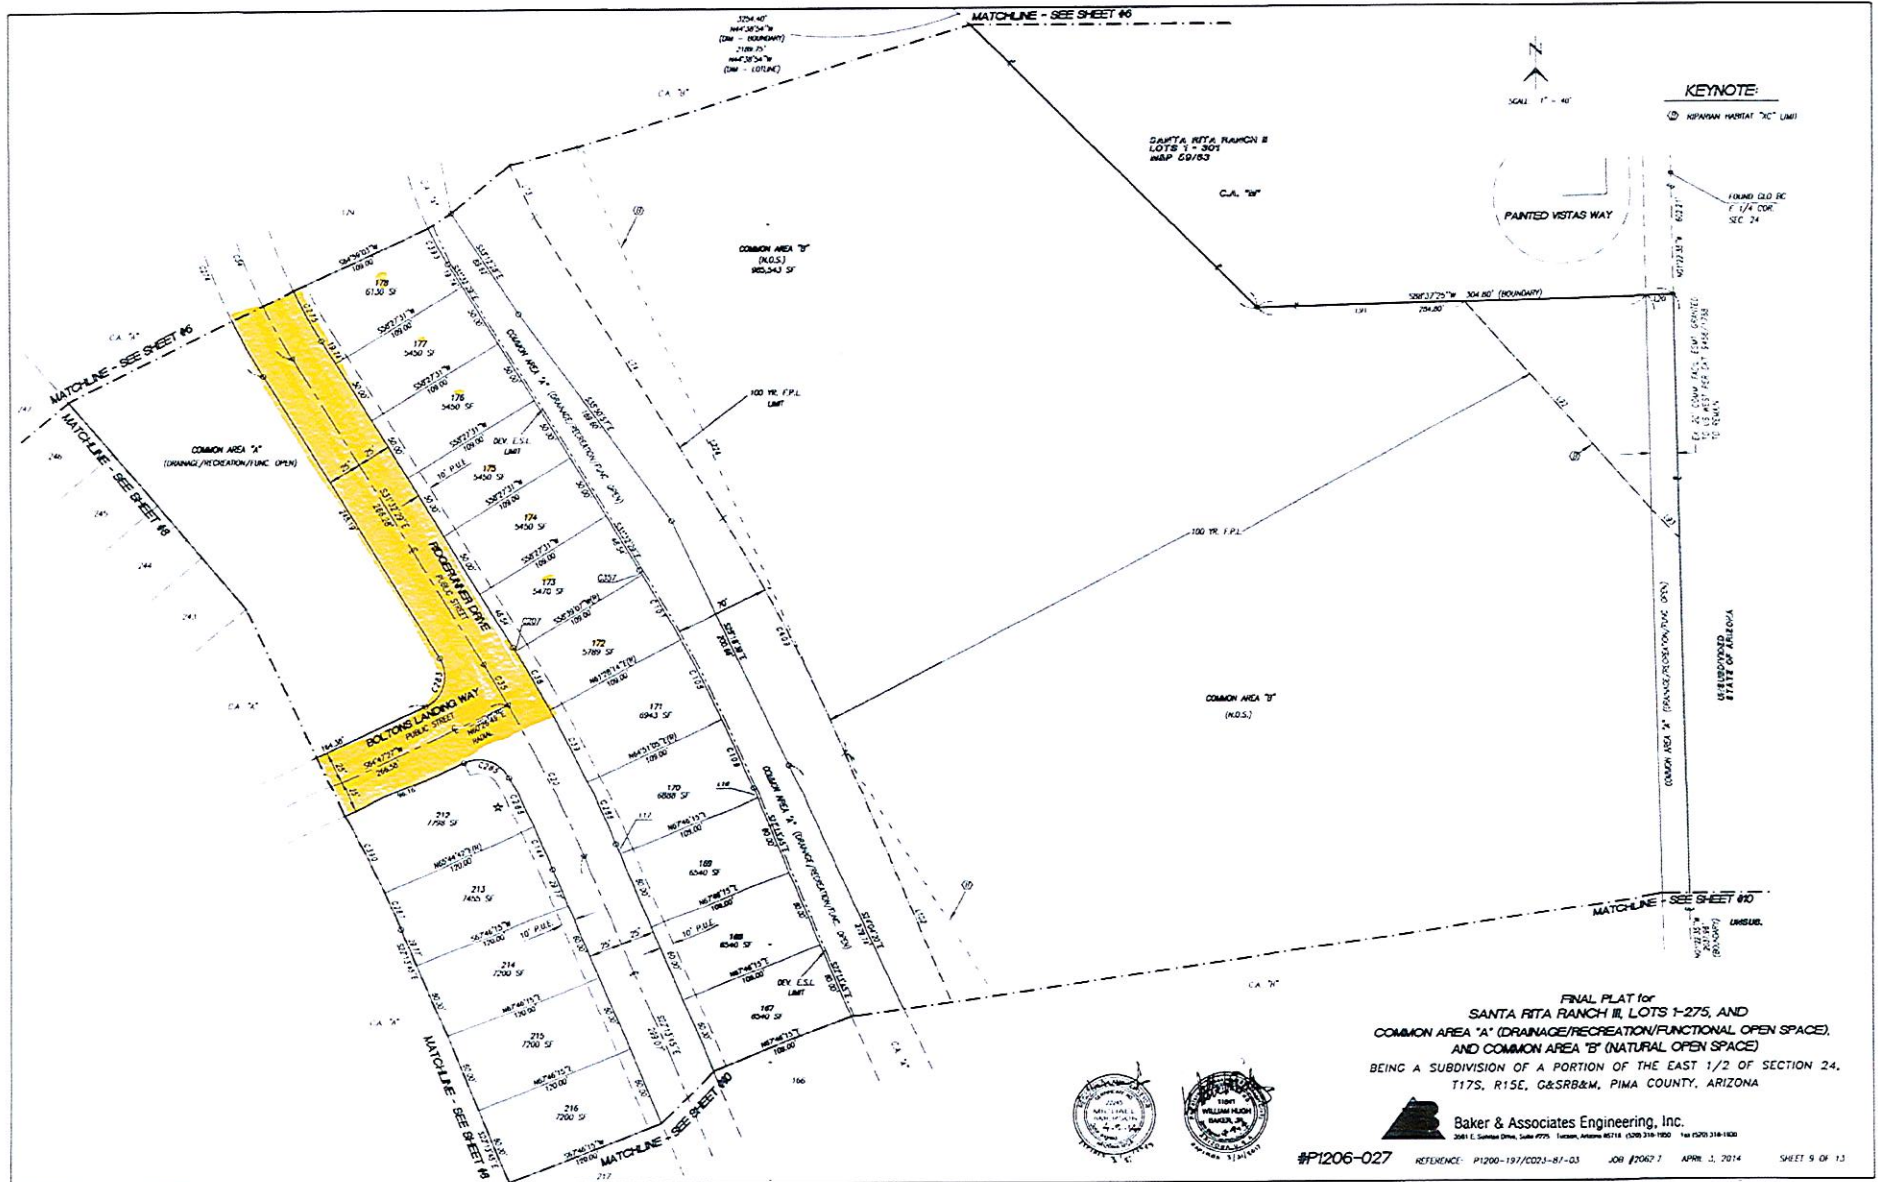

ANNOTATED COPY

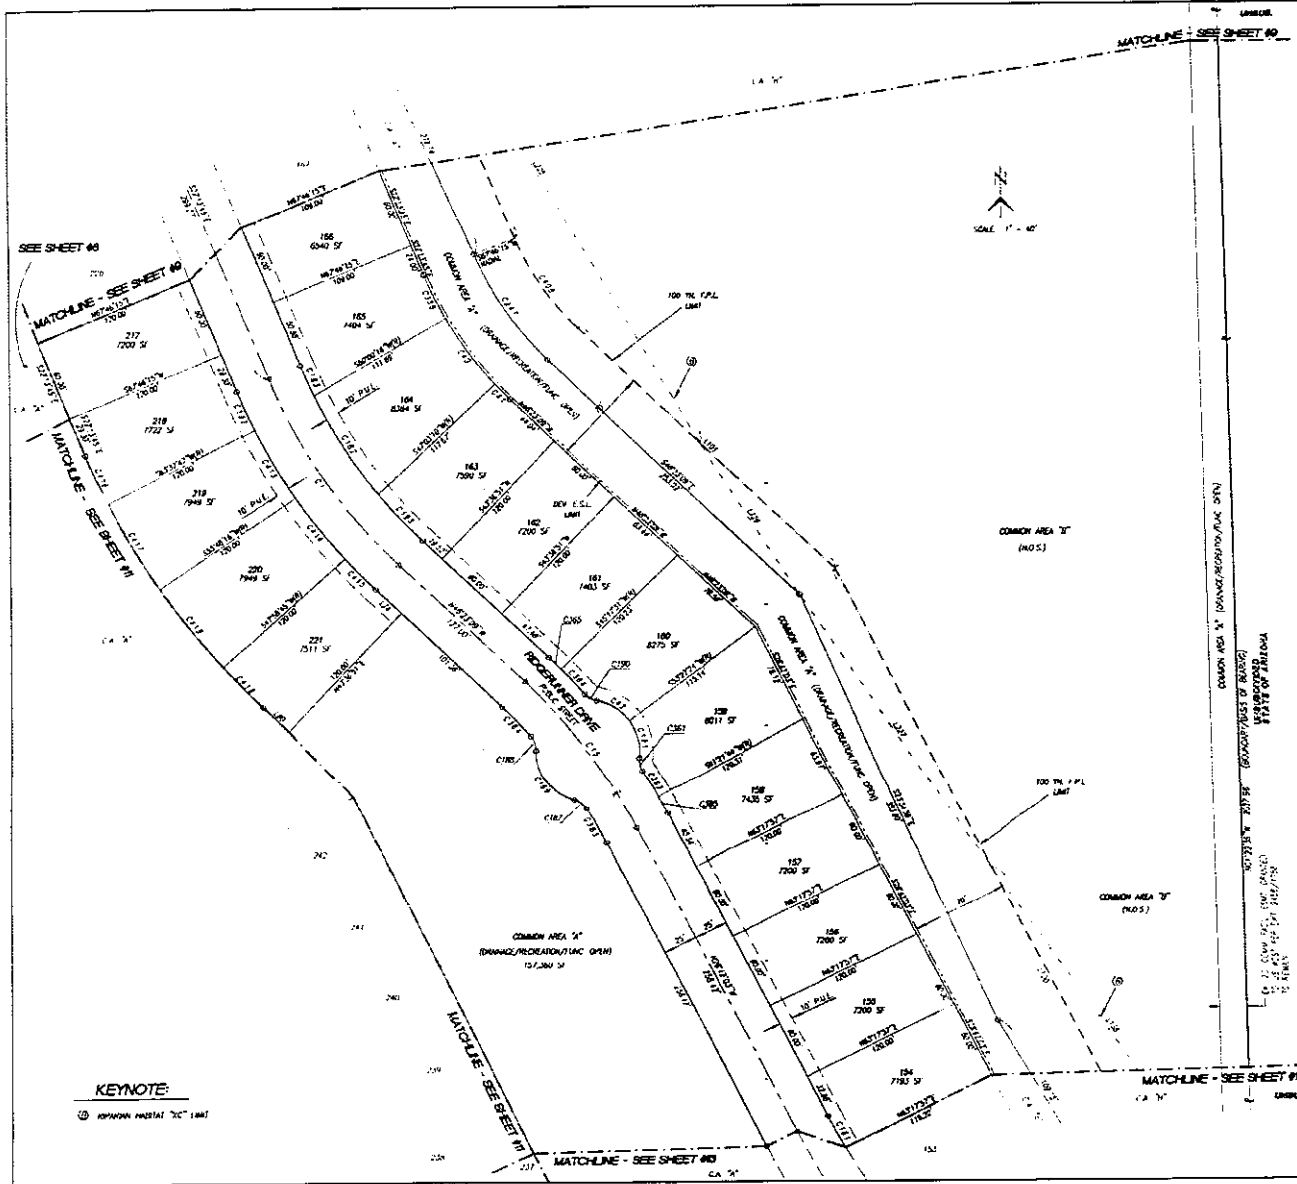


KEYNOTE:

10' WIDE PAVEMENT 70' 100'

NUMBER	DIRECTION	DISTANCE	NUMBER	DIRECTION	DISTANCE	NUMBER	DIRECTION	DISTANCE
1	S 89° 57' 12" E	1.00	181	S 89° 57' 12" E	1.00	361	S 89° 57' 12" E	1.00
2	S 89° 57' 12" E	1.00	182	S 89° 57' 12" E	1.00	362	S 89° 57' 12" E	1.00
3	S 89° 57' 12" E	1.00	183	S 89° 57' 12" E	1.00	363	S 89° 57' 12" E	1.00
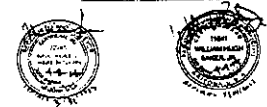

FINAL PLAT for
SANTA RITA RANCH II, LOTS 1-275, AND
COMMON AREA A' (DRAINAGE/RECREATION/FUNCTIONAL OPEN SPACE),
AND COMMON AREA B' (NATURAL OPEN SPACE)
BEING A SUBDIVISION OF A PORTION OF THE EAST 1/2 OF SECTION 24,
T17S, R15E, G&SR&M, PIMA COUNTY, ARIZONA



Baker & Associates Engineering, Inc.
301 E. Santa Rita Blvd., Suite 200, Tucson, Arizona 85718 (520) 316-1800 Fax (520) 316-1800

ANNOTATED COPY



KEYNOTE

① HORIZONTAL HATCH 7/8" LINE

FINAL PLAT for
SANTA RITA RANCH II, LOTS 1-275, AND
COMMON AREA "A" (DRAINAGE/RECREATION/FUNCTIONAL OPEN SPACE),
AND COMMON AREA "B" (NATURAL OPEN SPACE)
BEING A SUBDIVISION OF A PORTION OF THE EAST 1/2 OF SECTION 24,
T17S, R15E, G&SR&M, PIMA COUNTY, ARIZONA



Baker & Associates Engineering, Inc.
2001 S. Country Drive, Suite 100
Tucson, Arizona 85710 (520) 310-1000 FAX (520) 310-1000




#P1206-027

REFERENCE: P1206-197/0205-87-05


JOB #2062.1 APRIL 3, 2014

SHEET 11 OF 13

ANNOTATED COPY

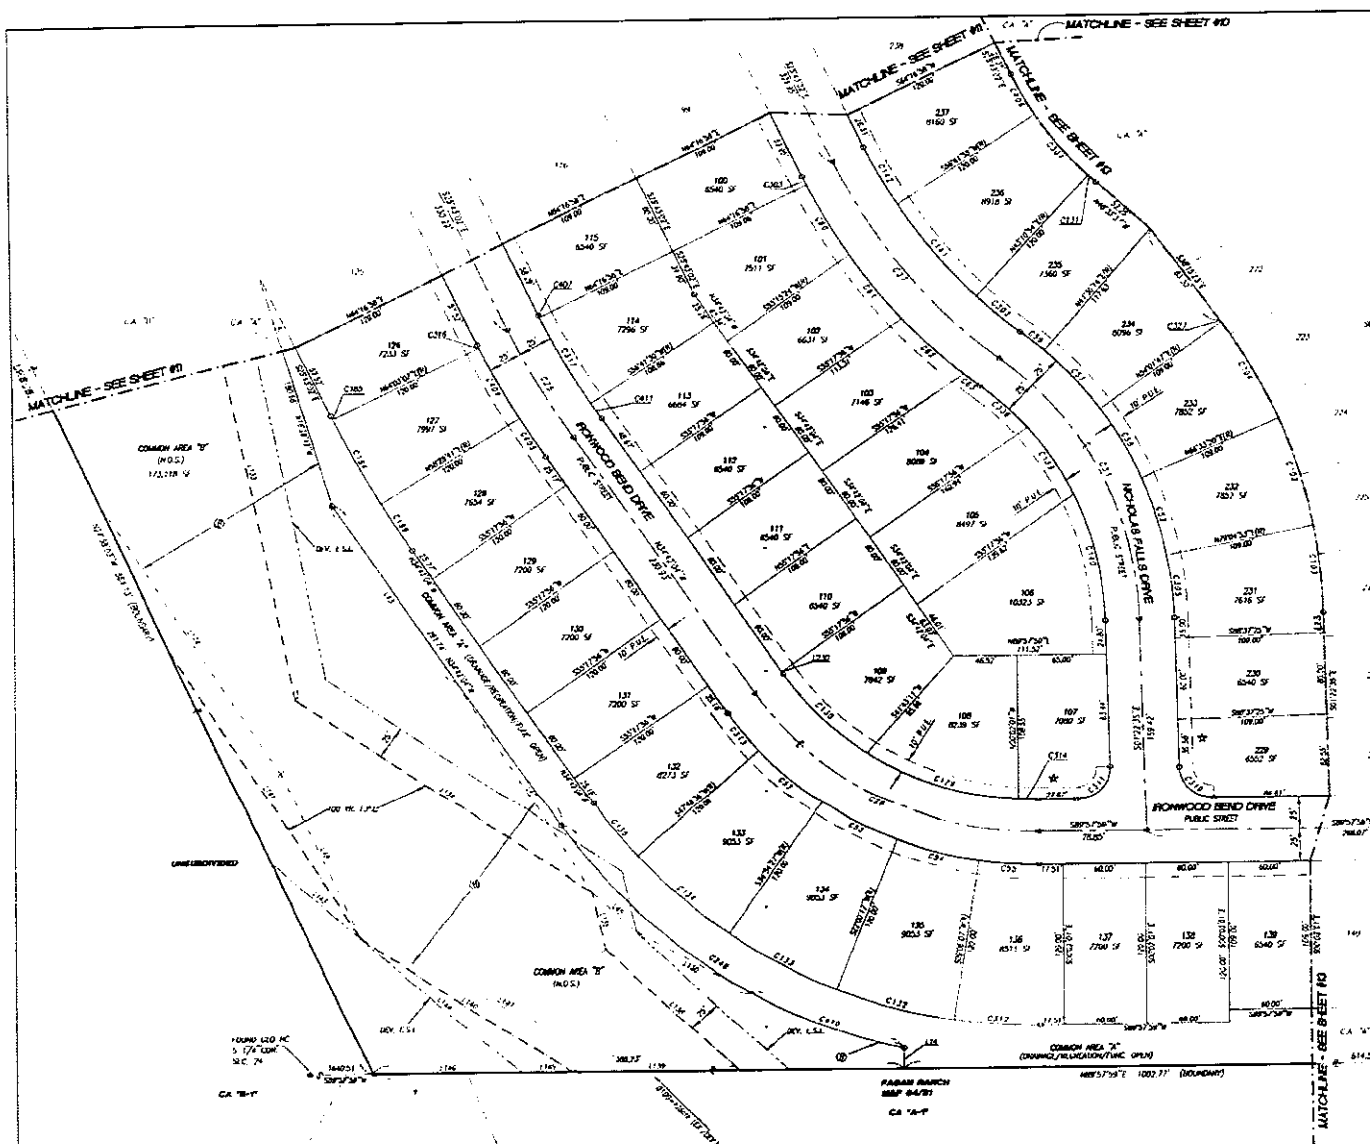

KEYNOTE
 (1) NEWMAN HURTEL "C" LINE

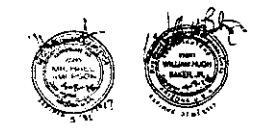

FINAL PLAT for
 SANTA RITA RANCH II, LOTS 1-275, AND
 COMMON AREA "A" (DRAINAGE/RECREATION/FUNCTIONAL OPEN SPACE),
 AND COMMON AREA "B" (NATURAL OPEN SPACE),
 BEING A SUBDIVISION OF A PORTION OF THE EAST 1/2 OF SECTION 24,
 T17S, R15E, G&SR&M, PINA COUNTY, ARIZONA

Baker & Associates Engineering, Inc.
 2001 E. Juana Vista, Suite 200, Tucson, Arizona 85710 (520) 240-1900 Fax (520) 240-1900

