




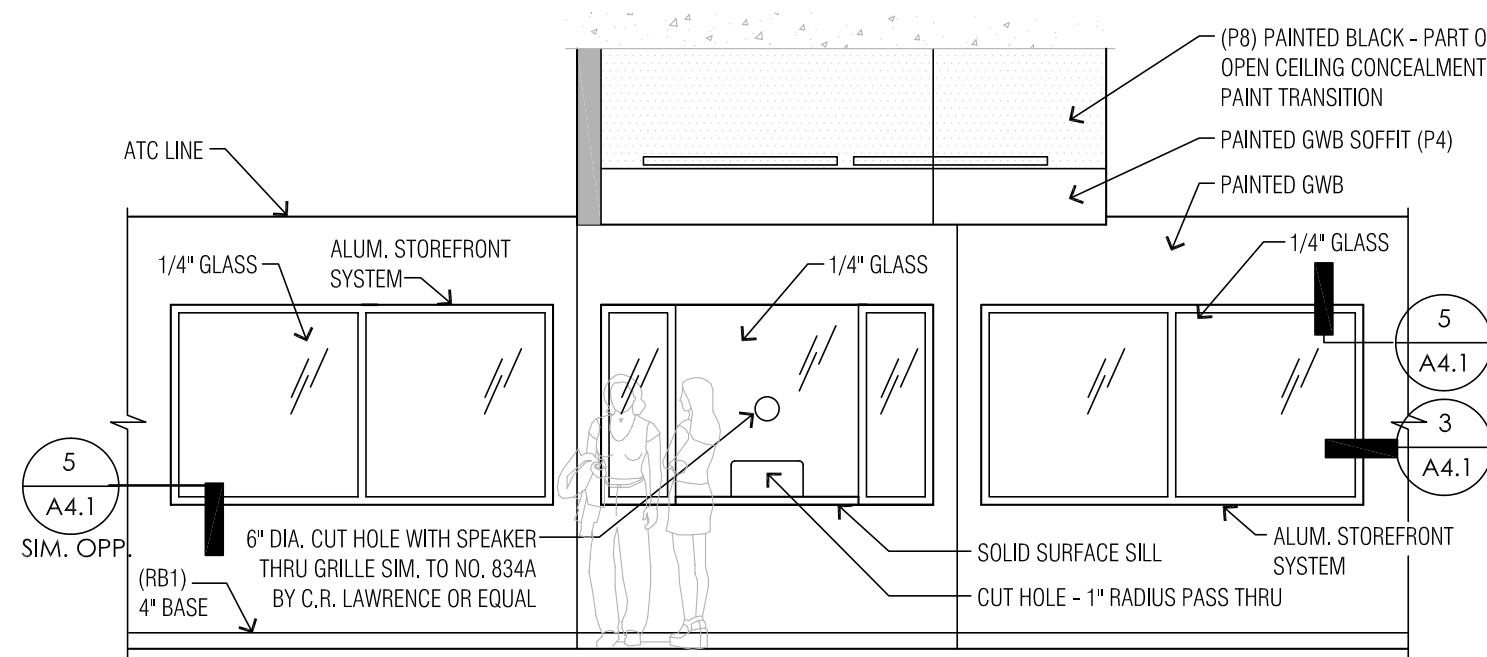


1 INTERIOR ELEVATION
(LOBBY #501)
Scale: 1/4" = 1'-0"

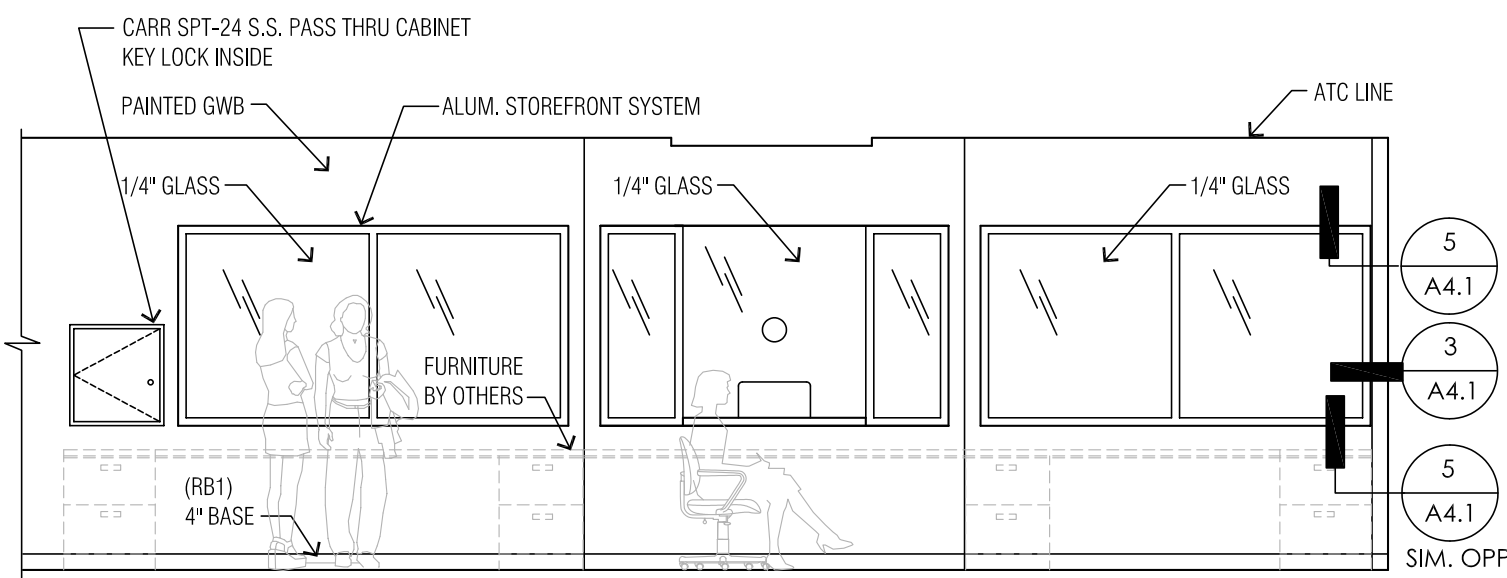


2 INTERIOR ELEVATION
(RECEPTION #507)
Scale: 1/4" = 1'-0"

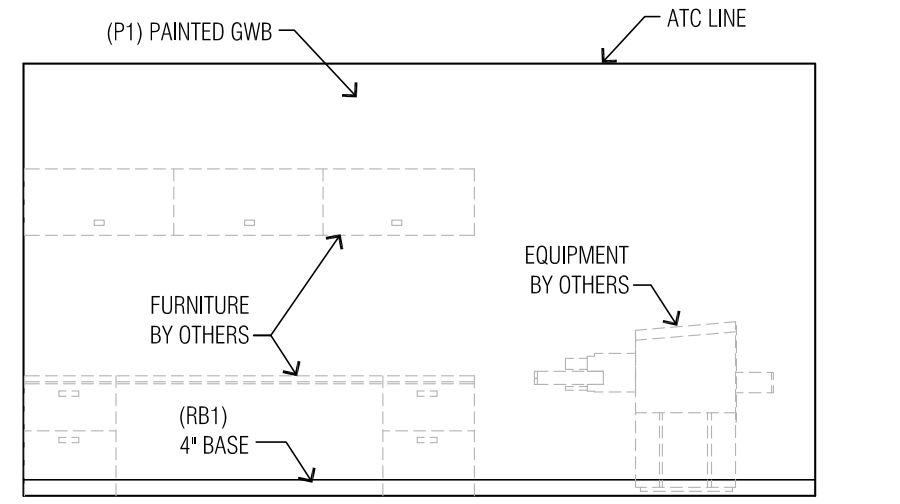


3 INTERIOR ELEVATION
(WORK CENTER #508)
Scale: 1/4" = 1'-0"

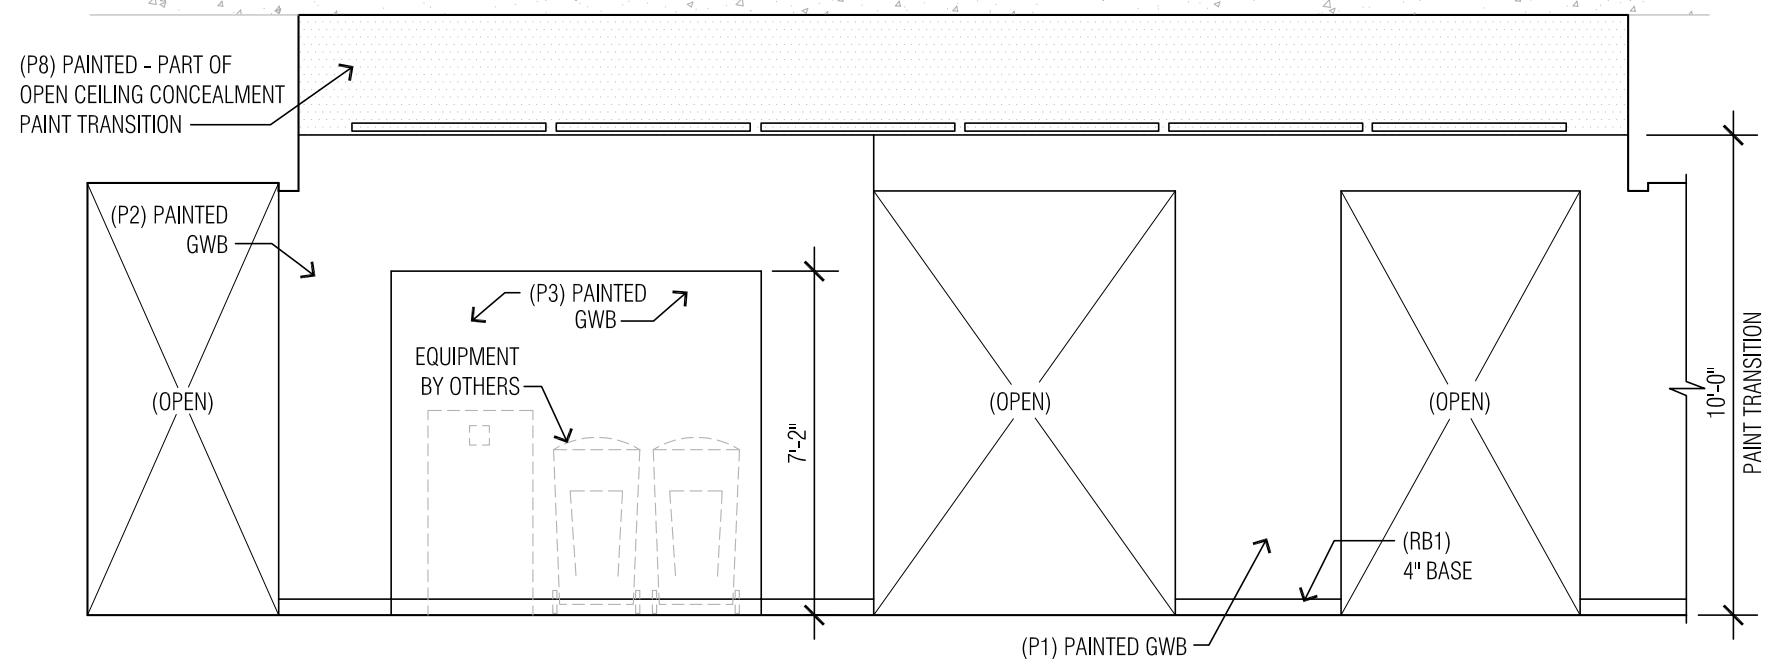


4 INTERIOR ELEVATION
(OPEN CUBICLES #518)
Scale: 1/4" = 1'-0"

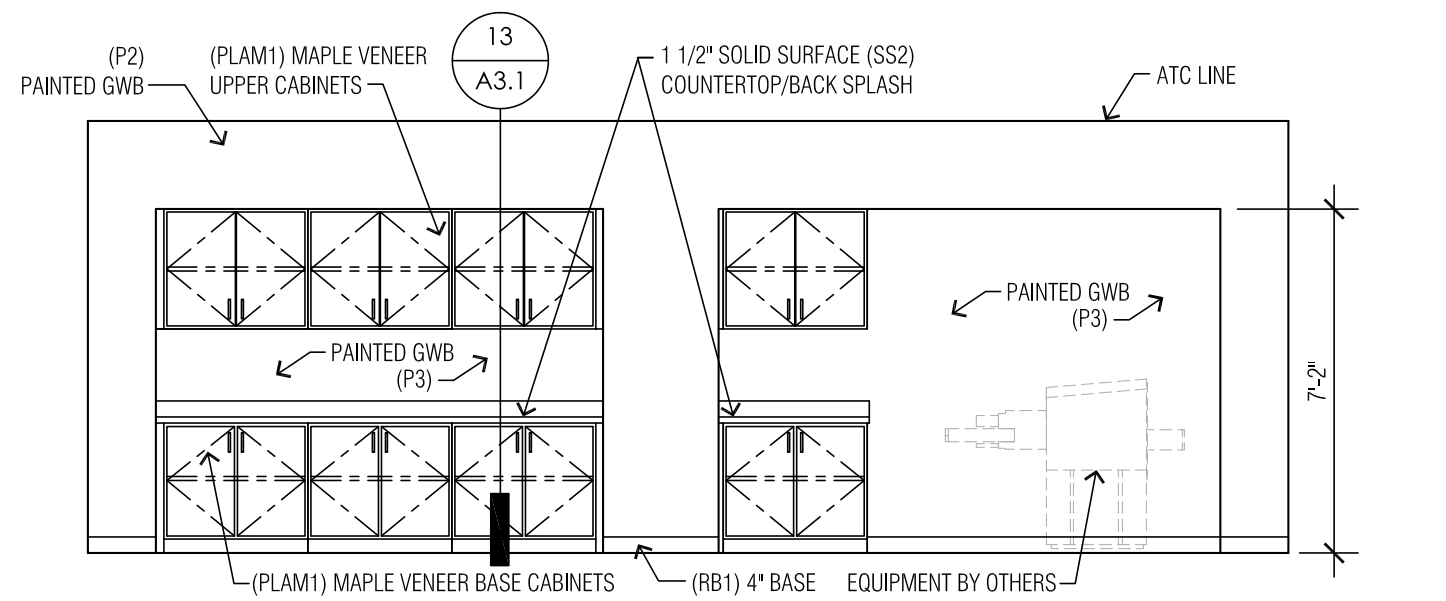


5 INTERIOR ELEVATION
(CORRIDOR #505)
Scale: 1/4" = 1'-0"

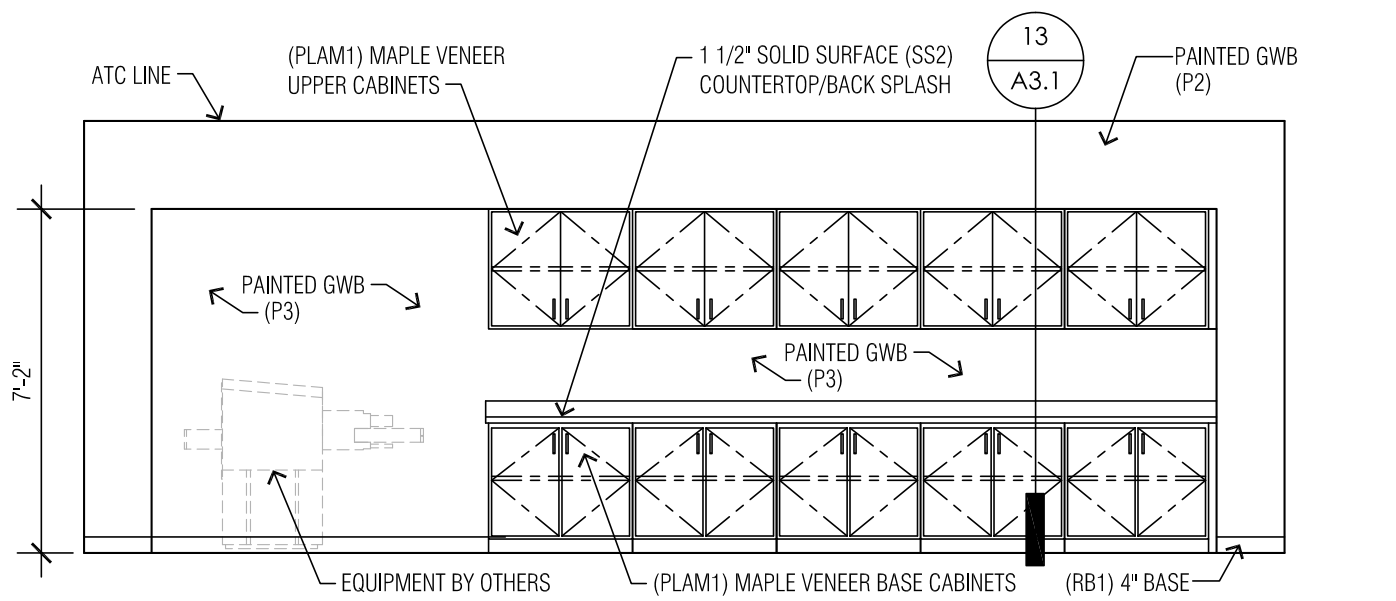


6 INTERIOR ELEVATION
(OPEN CUBICLES #551)
Scale: 1/4" = 1'-0"

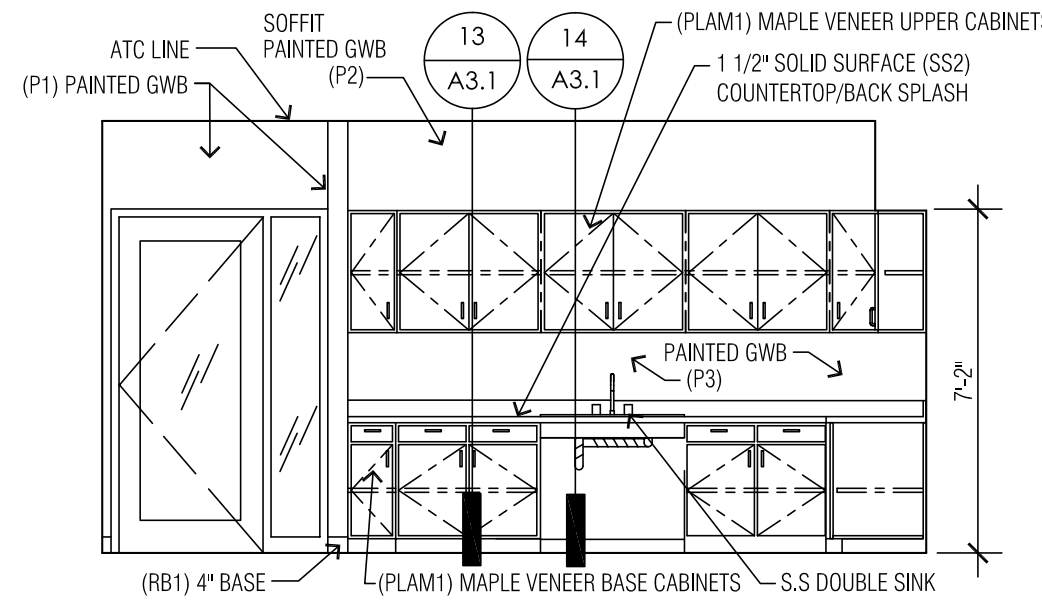


7 INTERIOR ELEVATION
(BREAK #552)
Scale: 1/4" = 1'-0"

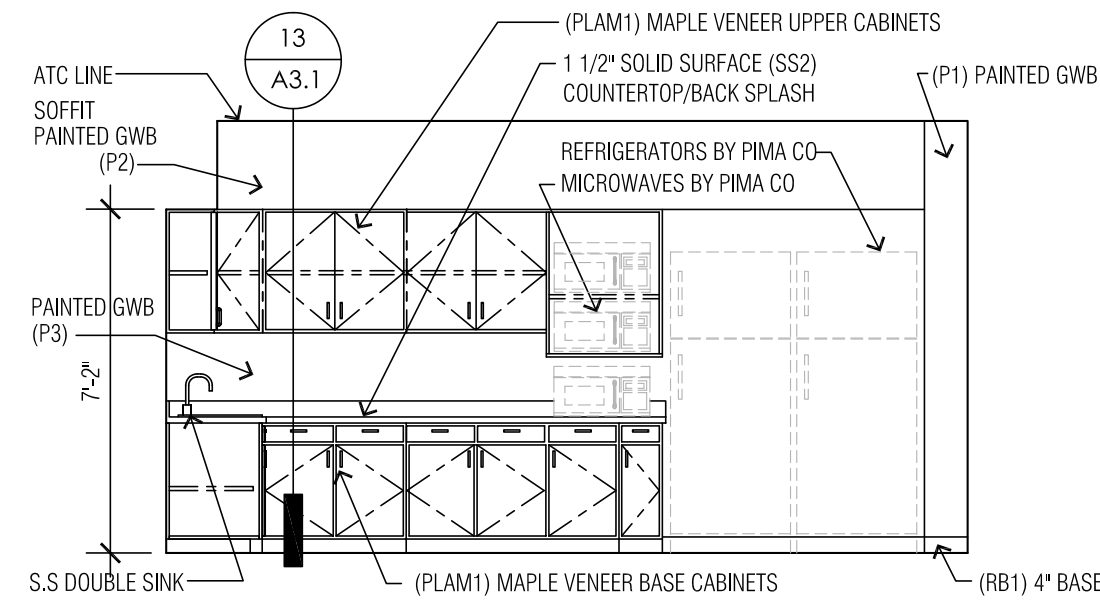


8 INTERIOR ELEVATION
(BREAK #552)
Scale: 1/4" = 1'-0"

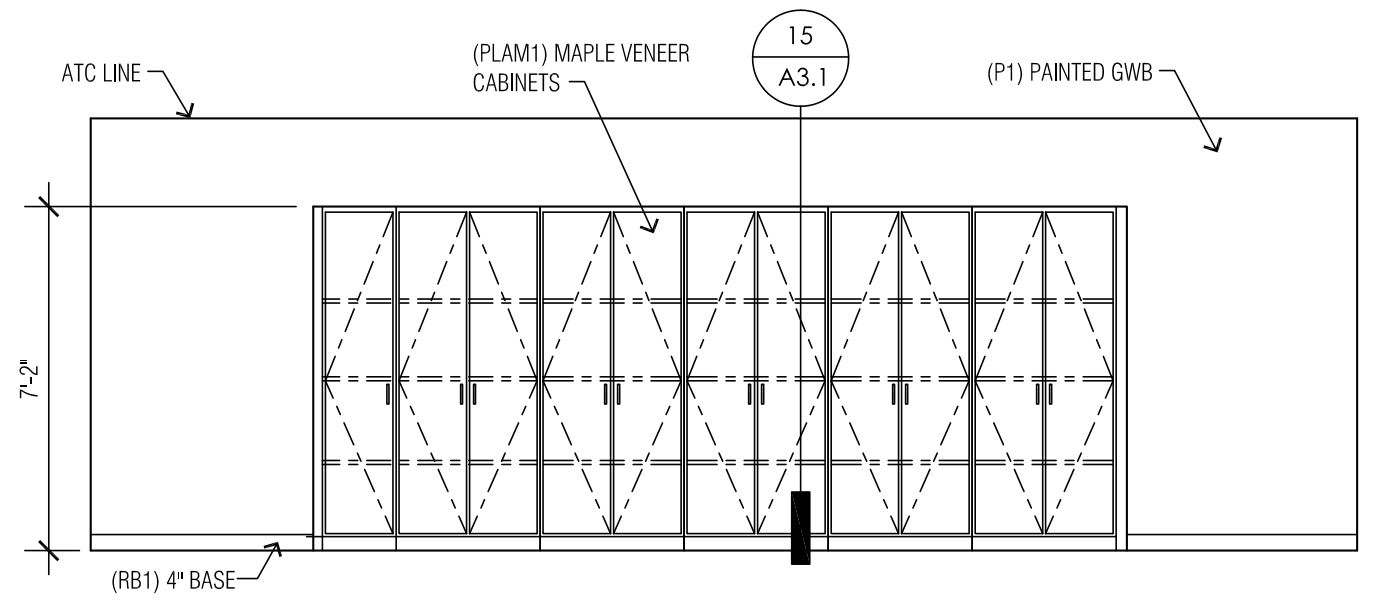


9 INTERIOR ELEVATION
(CORRIDOR #540)
Scale: 1/4" = 1'-0"

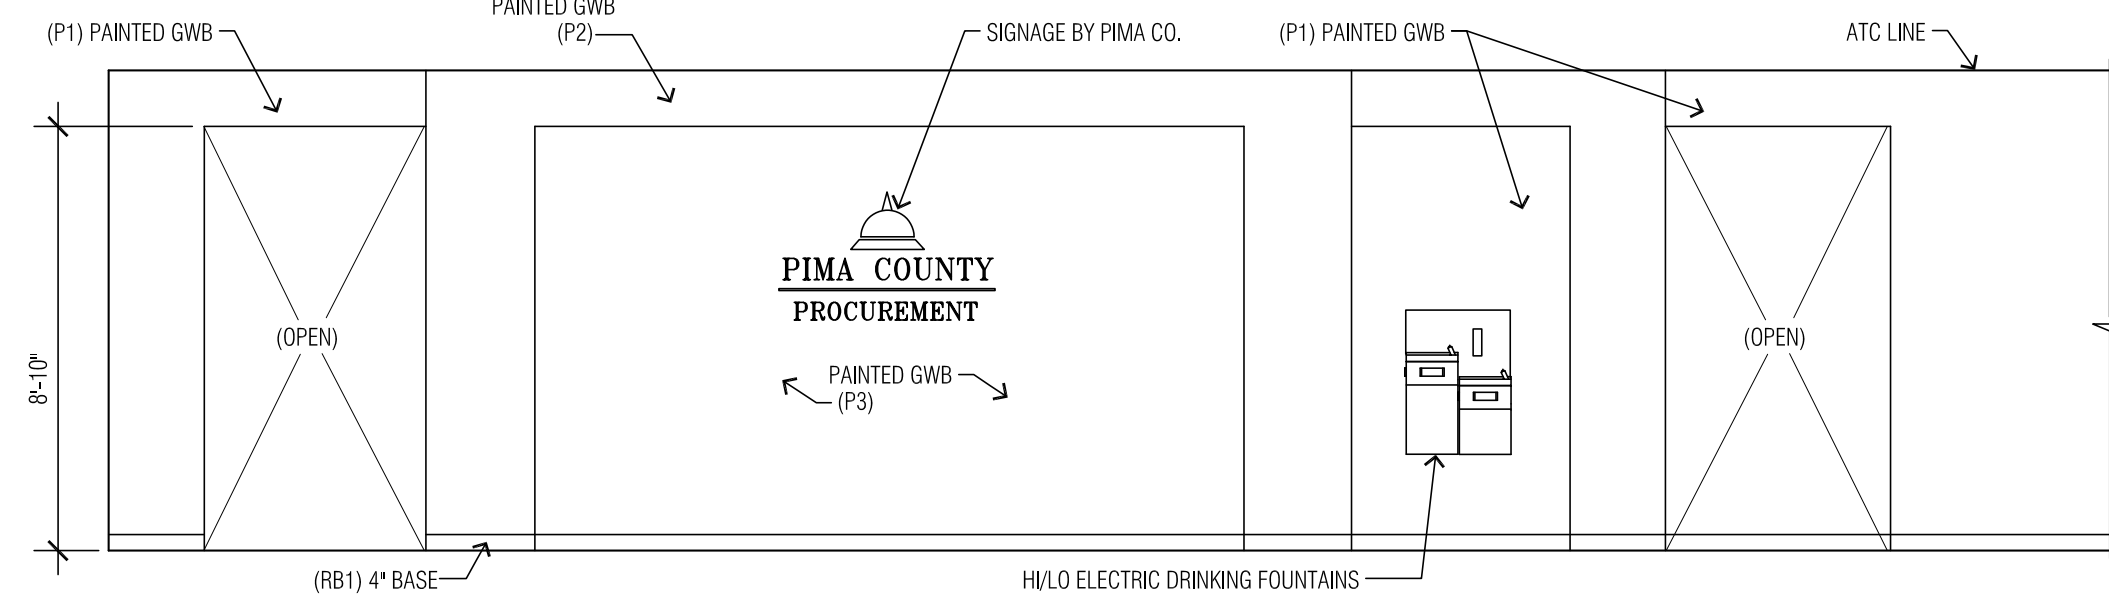


10 INTERIOR ELEVATION
(PUBLIC LOBBY #500)
Scale: 1/4" = 1'-0"

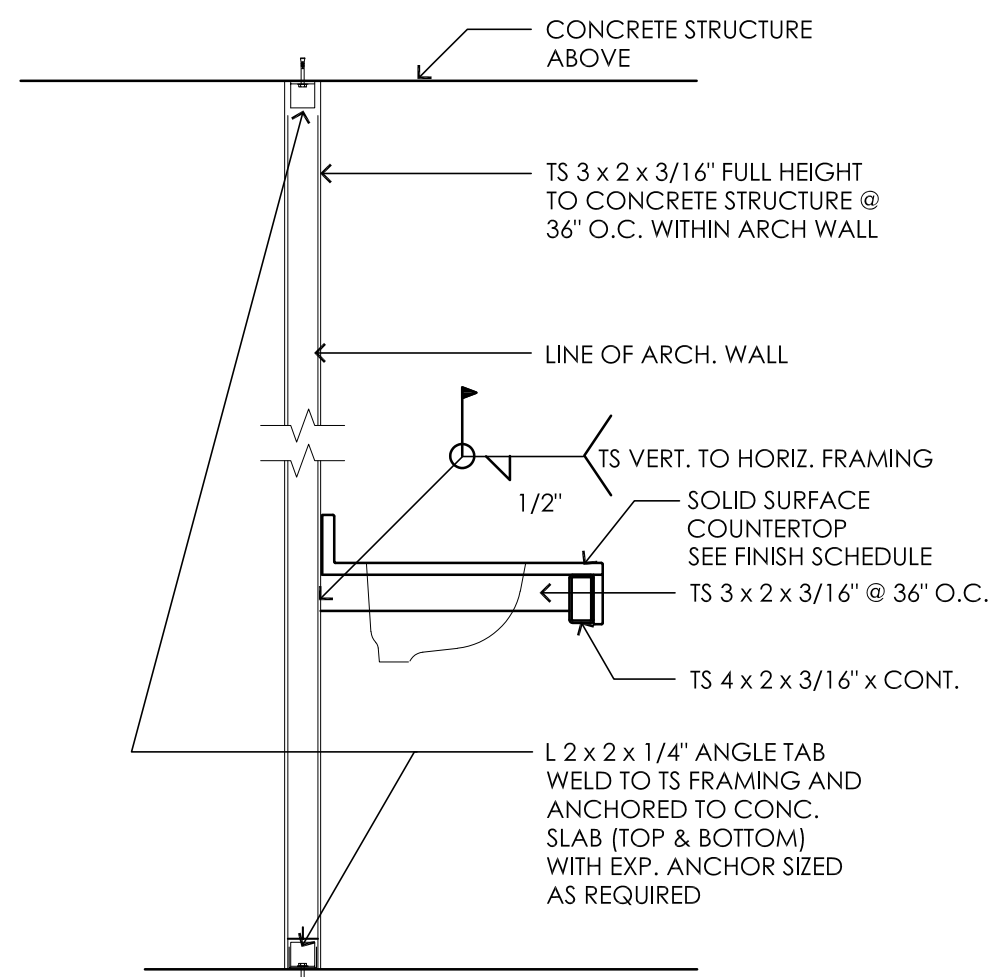


11 LAV. COUNTER SUPPORT FRAMING
Scale: 3/4" = 1'-0"

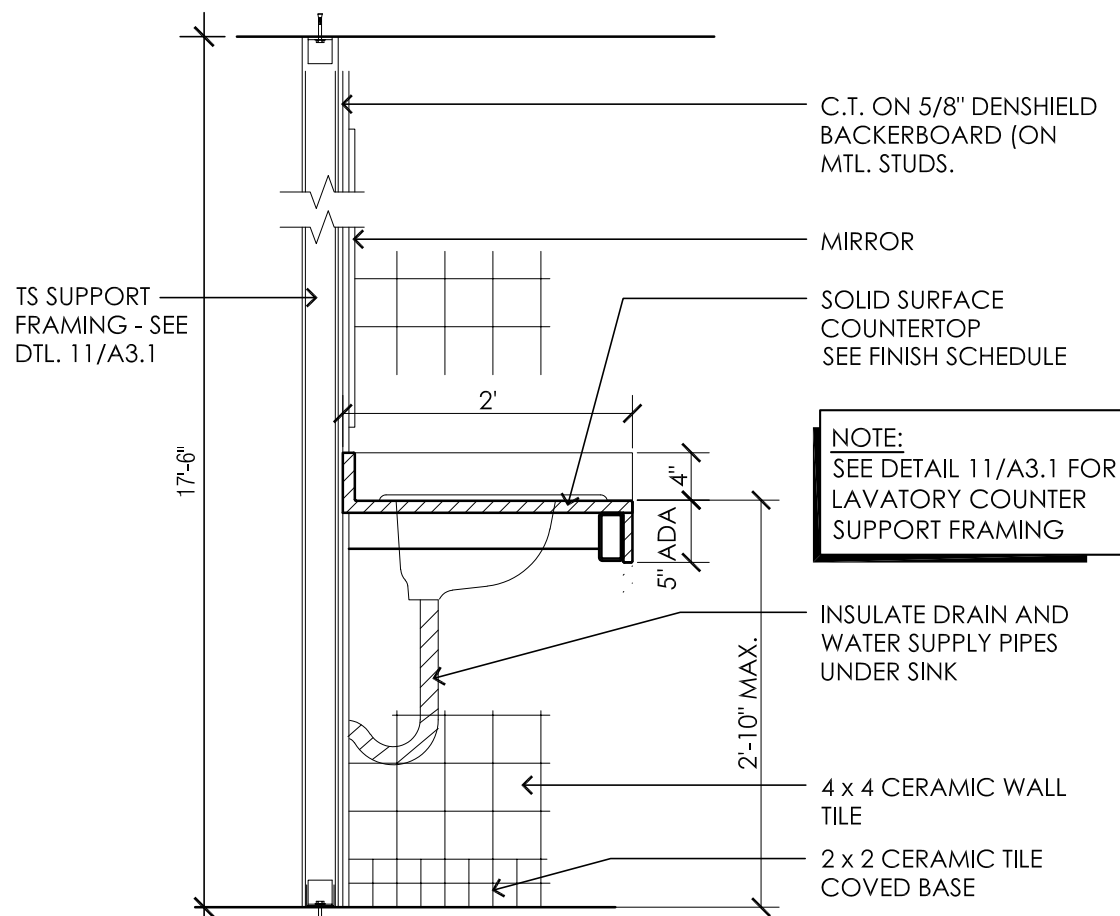


12 LAVATORY COUNTER @ TOILET
Scale: 3/4" = 1'-0"

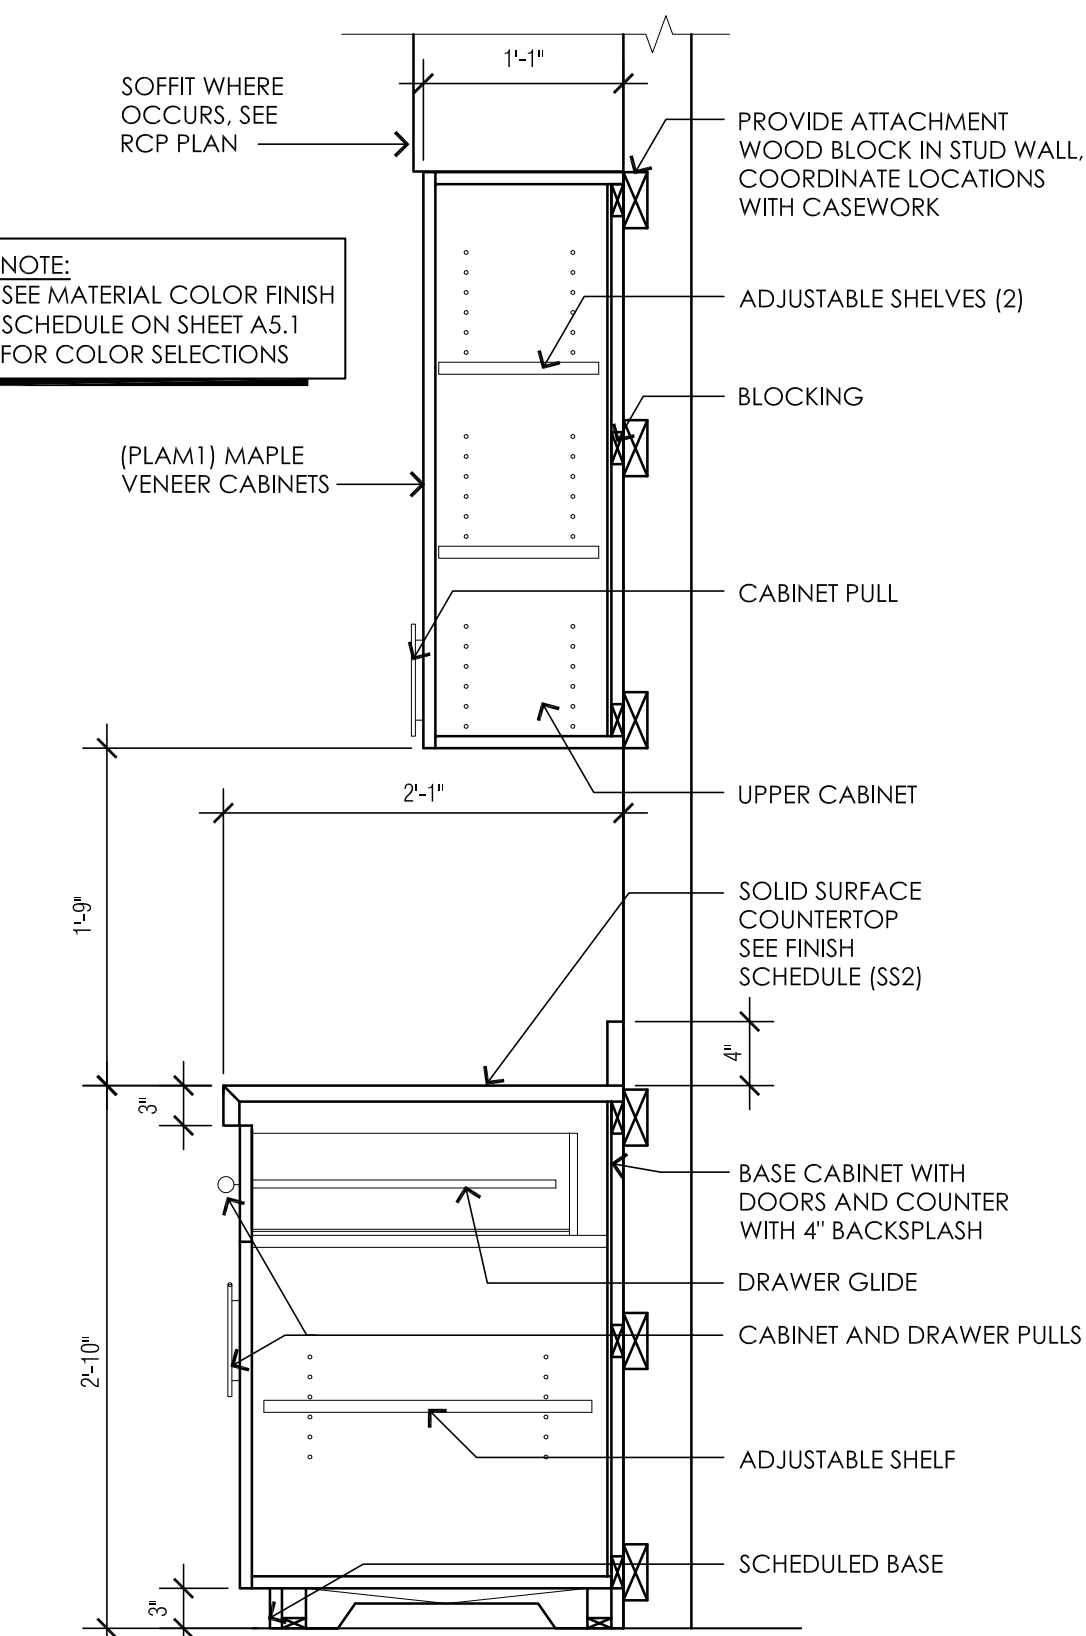

13 BASE/UPPER MILLWORK SECTION
Scale: 1" = 1'-0"

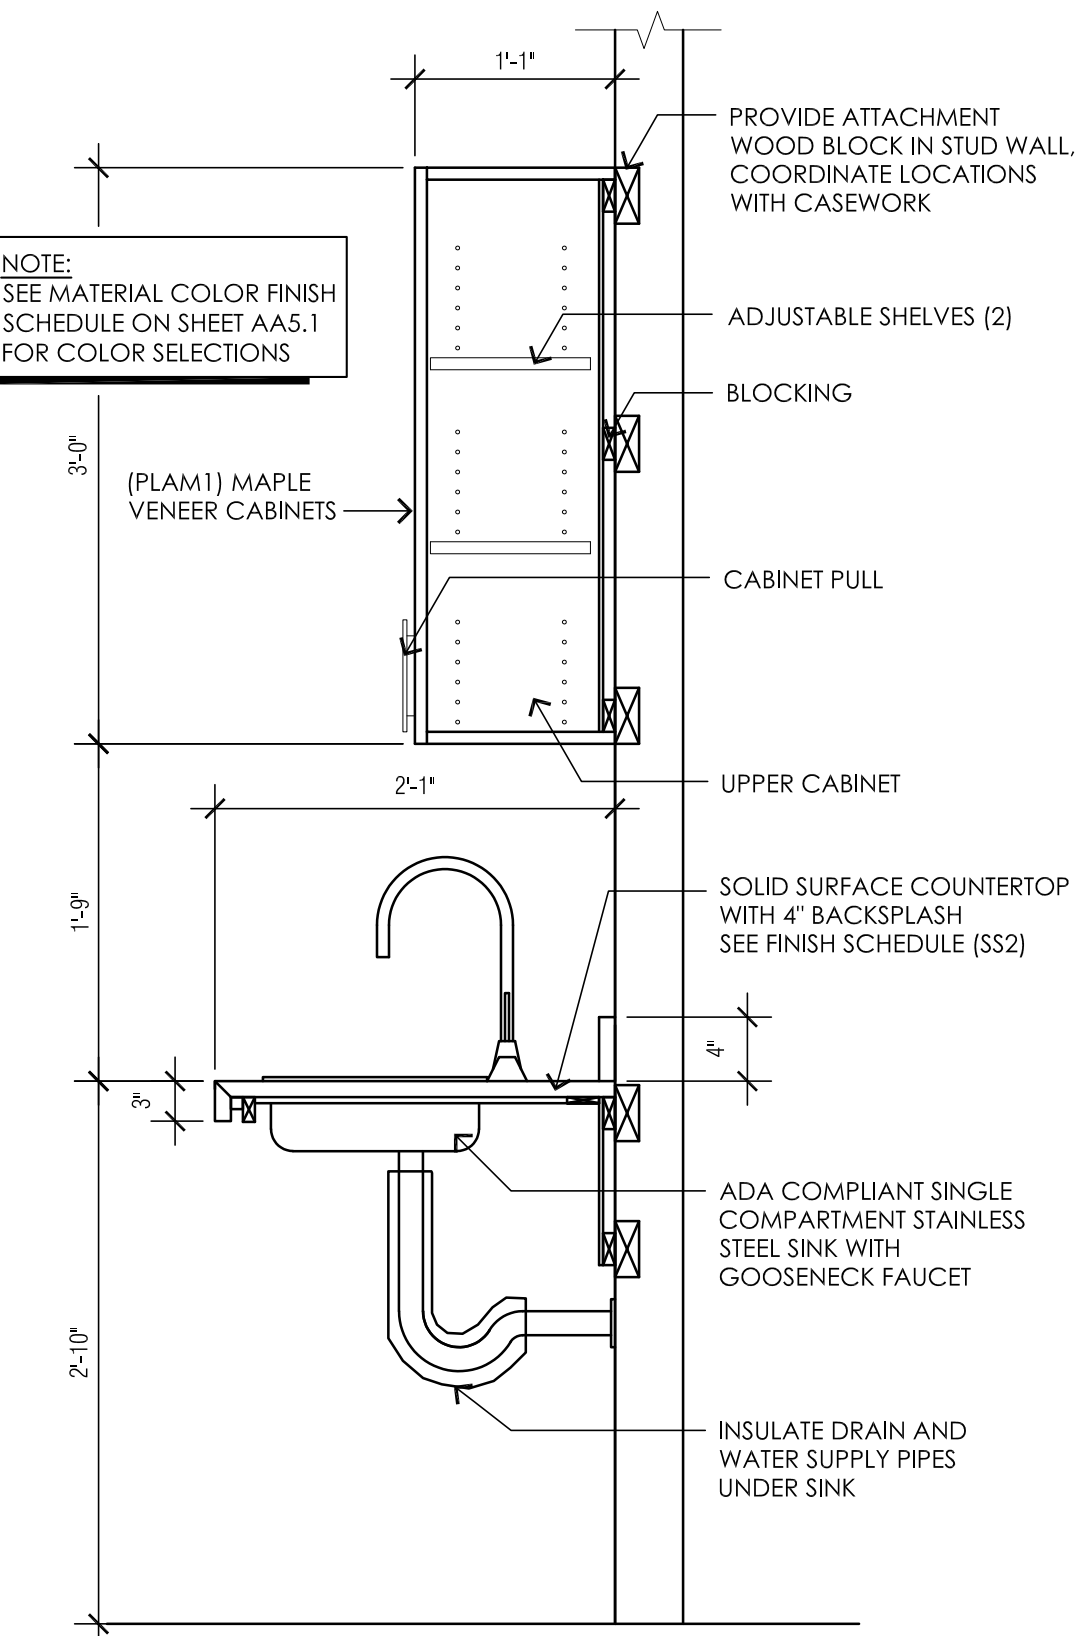

14 COUNTER @ SINK MILLWORK SECTION
Scale: 1" = 1'-0"

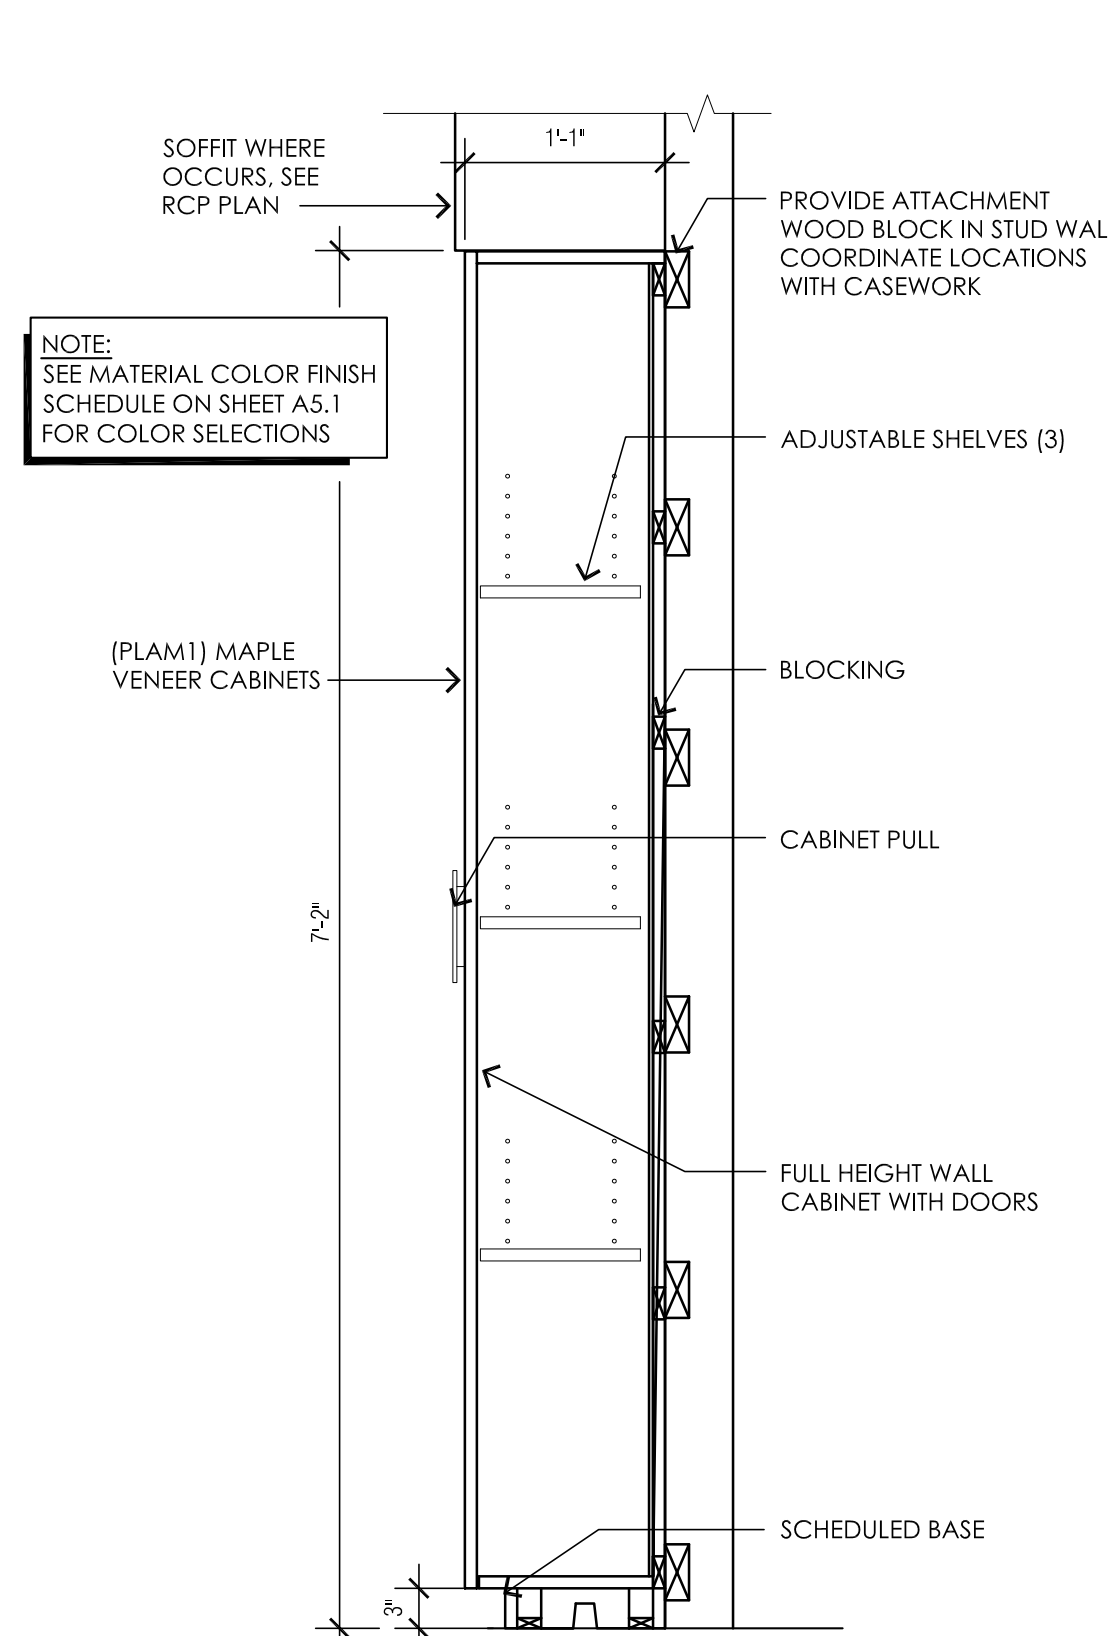

15 BASE/UPPER MILLWORK SECTION
Scale: 1" = 1'-0"

