



Melissa Manriquez
Deputy Clerk

Pima County Clerk of the Board

Julie Castañeda

Administration Division
130 W. Congress, 1st Floor
Tucson, AZ 85701
Phone: (520)724-8449 • Fax: (520) 222-0448

Management of Information & Records Division
1640 East Benson Highway
Tucson, Arizona 85714
Phone: (520) 351-8454 • Fax: (520) 791-6666

March 24, 2021

Anne Connell
Skyline Country Club
5200 E. Saint Andrew Drive
Tucson, AZ 85718

RE: Fireworks Display
Applicant: Skyline Country Club
Date: April 18, 2021 at 9:00 p.m.
Location: 5200 W. Saint Andrew Drive

Dear Ms. Connell:

Notice is hereby given that the above-referenced application for a fireworks permit is scheduled to be heard before the Pima County Board of Supervisors on Tuesday, April 6, 2021, at approximately 9:00 a.m. or thereafter, to be held at the following location:

Pima County Administration Building
Board of Supervisors Hearing Room
130 W. Congress, 1st Floor
Tucson, AZ 85701

If you have any questions pertaining to this matter, please contact this office at (520)724-8449.

Sincerely,

A handwritten signature in black ink, appearing to read "Castañeda", is written over a horizontal line.

Julie Castañeda
Clerk of the Board

c: Sheriff's Department-Explosives Division
Fireworks Production of Arizona



Melissa Manriquez
Deputy Clerk

Pima County Clerk of the Board

Julie Castañeda

Administration Division
130 W. Congress, 5th Floor
Tucson, AZ 85701
Phone: (520)724-8449 • Fax: (520) 222-0448

Document and Micrographics Mgt. Division
1640 East Benson Highway
Tucson, Arizona 85714
Phone: (520) 351-8454 • Fax: (520) 791-6666

PIMA COUNTY APPLICATION FOR FIREWORKS DISPLAY INSPECTION/PERMIT

Persons applying for a fireworks display permit in Pima County are required to undergo a display site inspection conducted by the Pima Regional Bomb Squad. This inspection is used to make a recommendation to the Board of Supervisors regarding the approval or denial of your permit. Inspectors will be checking for compliance with Pima County Code 9.04 and the National Fire Protection Association Code 1123: Code for Fireworks Display. The local fire district and or the state fire marshal may conduct an independent inspection which has the authority to override permit approval.

NOTE: The Display Operator and Site Manager should be selected as individuals with authority to supervise the event. These parties must be willing to accept civil/criminal responsibility for assuring compliance with provisions and safety regarding this display. A violation of Pima County Code 9.04 is a class 3 misdemeanor.

ORGANIZATION/APPLICANT: Skyline Country Club

MAILING ADDRESS: 5200 E Saint Andrew Dr. Tucson AZ 85718

LOCATION/ADDRESS OF DISPLAY: 5200 E Saint Andrew Dr. Tucson AZ 85718

SITE MANAGER: Anne Connell Phone #: 520-299-1111

DATE AND TIME OF DISPLAY: April 18, 2021 @ approx. 9:00-9:30pm

ALTERNATE DISPLAY DATE(s)/TIME* No alternate day

*(Alternate display date(s) must be within 7 days of the date selected above)

PRODUCTION COMPANY: Fireworks Productions of Arizona

DISPLAY OPERATOR: Troy Finley Phone #: 520-991-0150


Submit this completed application to the **Pima County Clerk of the Board** with the following:

- ☐ *Pima County Permit for Fireworks Display* form completed with organization/display information
- ☐ Written shot sheet including display list and mortar diameters
- ☐ Site plan diagram including dimensions of display, location of discharge site, spectator area, parking area, fall-out area and associated distances per NFPA 1123 5.1.2.2.
- ☐ Evidence that all persons participating in the display have received training as required under NFPA 1123 8.1.3.3
- ☐ Evidence of insurance/bonding (Alternative display date(s) requested above must be listed on the Certificate of Liability Insurance.)

A Pima Regional Bomb Squad representative will contact you to schedule a site inspection.

Revised January 2017

MAR 01 21 PM 03:07 PCC/KCF/30

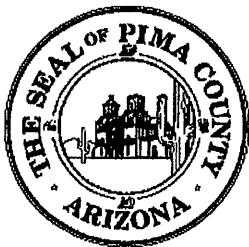

PIMA COUNTY PERMIT FOR FIREWORKS DISPLAY

ORGANIZATION:

Skyline Country Club

ADDRESS:

5200 E Saint Andrew Dr. Tucson AZ 85718

LOCATION OF DISPLAY:

5200 E Saint Andrew Dr. Tucson AZ 85718

DATE AND TIME OF DISPLAY:

April 18, 2021st approx. 9-9:30pm

ALTERNATIVE DISPLAY DATE(s)/TIME:

No alternate date

PRODUCTION COMPANY:

Fireworks Productions of Arizona

Pursuant to Pima County Code 9.04.050, the Pima County Sheriff's Department has conducted a site inspection and recommends approval of the Permit for Fireworks Display. Conformance to the provisions on the attached *Pima County Fireworks Inspection Form* is required.

A handwritten signature in black ink, appearing to be "P. J. [unclear]", is written over a horizontal line.

Pima County Sheriff

=====

The Pima County Board of Supervisors approves the Permit for Fireworks Display for the location, date and time, or alternative date(s) and time, specified above. In the event a fire emergency is declared, adherence to any restriction(s) set forth in that declaration is required.

Dated this _____ day of _____, 20_____.

ATTEST

Chairman, Pima County Board of Supervisors

CLERK OF THE BOARD

This permit is not transferable or assignable, must have the executed *Pima County Fireworks Inspection Form* attached and must be available for inspection prior to, during and after the fireworks display.

MR0121P0007PC01K01-MJ



PIMA REGIONAL BOMB SQUAD

Pima County Sheriff's Department

1750 E Benson Highway, Tucson, AZ 85714

"Leadership Through Teamwork"



PIMA COUNTY FIREWORKS INSPECTION FORM

This inspection is being conducted pursuant to Pima County Code (PCC) 09.04.050. Its purpose is to assure compliance with NFPA 1123 and PCC 09.04.080. No permit will be recommended for approval unless the display meets the requirements of both standards; a person violating these provisions is guilty of a class three misdemeanor. The "Site Representative" and "Operator's Representative" signing this document assume criminal and civil responsibility for compliance with these provisions.

- | YES | NO | DATE OF INSPECTION: |
|-------------------------------------|--------------------------|---|
| <input checked="" type="checkbox"/> | <input type="checkbox"/> | <u>24 MAR - 1080</u> |
| <input checked="" type="checkbox"/> | <input type="checkbox"/> | Launch site is more than (200') two hundred feet from the nearest permanent building, public highway, railroad, or other means of travel. Building is defined as a facility intended for occupancy or inhabitation. (09.04.080) |
| <input checked="" type="checkbox"/> | <input type="checkbox"/> | Site plan submitted to inspecting authority (NFPA 1123 5.1.2.1) |
| <input checked="" type="checkbox"/> | <input type="checkbox"/> | Site Plan includes dimensions of display, location of discharge site, spectator area, parking area, fall-out area, and associated distances (Attach Site Plan) (NFPA 1123 5.1.2.2) |
| <input checked="" type="checkbox"/> | <input type="checkbox"/> | Minimum radius of display site equals 70 feet per inch shell diameter (NFPA 1123 5.1.3.1) |
| <input type="checkbox"/> | <input type="checkbox"/> | Distance exemption required Reason: <u>None - METAL CART BARN</u> (NFPA 1123 5.1.4.6) |
| <input checked="" type="checkbox"/> | <input type="checkbox"/> | Launch site is more than (50') fifty feet from the nearest above ground telephone or telegraph line, tree or other overhead obstruction, or one hundred feet from a high-tension wire (09.04.080) |
| <input checked="" type="checkbox"/> | <input type="checkbox"/> | Launch site is more than five hundred feet from a school, theater, church, hospital, or similar institution (09.04.080) |
| <input checked="" type="checkbox"/> | <input type="checkbox"/> | Spectator site is more than (200') two hundred feet from the point at which the fireworks are to be discharged (09.04.080) |
| <input checked="" type="checkbox"/> | <input type="checkbox"/> | Only authorized persons and those in actual charge of the display shall be allowed inside these lines or barriers during the unloading, preparation, firing and clean-up period of fireworks (09.04.080) |
| <input checked="" type="checkbox"/> | <input type="checkbox"/> | Mortar rack set to be designed at as near vertical as possible (09.04.080) |
| <input checked="" type="checkbox"/> | <input type="checkbox"/> | Fireworks display will be stopped during any storm or wind in which the wind reaches a velocity of more than ten miles per hour (09.04.080) |
| <input checked="" type="checkbox"/> | <input type="checkbox"/> | All fireworks, articles and items at places of display shall be stored in a manner and in a place secure from fire, accidental discharge, and theft or other potential hazards, and in a manner approved by the governmental agency having jurisdiction. Storage method: <u>TUBES</u> (09.04.080) |
| <input checked="" type="checkbox"/> | <input type="checkbox"/> | Any fireworks that remain unfired after the display is concluded shall be immediately disposed of or removed in a manner safe for the particular type of fireworks (09.04.080) |
| <input checked="" type="checkbox"/> | <input type="checkbox"/> | Debris from the discharged fireworks will be properly disposed of by the operator before operator leaves the premises (09.04.080) |
| <input checked="" type="checkbox"/> | <input type="checkbox"/> | Upon conclusion of the display the operator shall make a complete and thorough search for any unfired fireworks or pieces which have failed to fire or function and shall dispose of them in a safe manner and contact the bomb squad for assistance if necessary (09.04.080) |
| <input checked="" type="checkbox"/> | <input type="checkbox"/> | Fire department scheduled for standby. Fire agency and POC: <u>RURAL METRO F.D.</u> (NFPA 1123 8.1.1) |
| <input checked="" type="checkbox"/> | <input type="checkbox"/> | Evidence of all site crew meeting NFPA training requirements provided (NFPA 1123 8.1.3.3) |
| <input checked="" type="checkbox"/> | <input type="checkbox"/> | Display site meets crowd control requirements including the use of ropes, boundary lines and/or spotters (NFPA 1123 8.1.2) |
| <input checked="" type="checkbox"/> | <input type="checkbox"/> | Operator will conduct display in compliance with the provisions set forth in NFPA 1123 and Pima County Code 9.04 |
| <input checked="" type="checkbox"/> | <input type="checkbox"/> | Permit approved by Sheriff's Department (09.04.050) |

JG Morris
Inspector

Anne Connell
Site Representative

Troy Kinney
Operator's Representative

JG MORRIS

ANNE CONNELL

TROY KINNEY

Revised 28 OCT 2012

SKYLINE C.C.

MAR 01 21 PM 007 POC KUC-BU

MERCHANTS
BONDING COMPANY™

MERCHANTS BONDING COMPANY (MUTUAL) P.O. Box 14498, DES MOINES, IA 50306-3498
PHONE: (800) 678-8171 FAX: (515) 243-3854

FIREWORKS DISPLAY BOND

Bond No. AZ 423905

KNOW ALL PERSONS BY THESE PRESENTS, that we

Fireworks Productions of Arizona LTD

as Principal, and MERCHANTS BONDING COMPANY (MUTUAL), a corporation organized under the laws of the State of Iowa, and duly authorized and licensed to do business in the State of Arizona, as Surety, are firmly bound unto Pima County


State of Arizona
in the sum of One Thousand DOLLARS (\$\$1,000.00) lawful money of the United States, to the payment of which sum, well and truly to be made, the Principal and Surety bind themselves, their and each of their heirs, executors, administrators, successors and assigns, jointly and severally, firmly by these presents.


WHEREAS the above bounden Principal Fireworks Productions of Arizona LTD desires to have a permit for Fireworks Display and in order to have such display it is necessary for said Fireworks Productions of Arizona LTD

to execute a surety bond in the amount of One Thousand Dollars (\$ \$1,000.00) conditioned for the payment of all damages which may be caused to persons or property by reason of the permitted display as provided in Chapter 46, Arizona Legislative Session Laws of 1941.

NOW, THEREFORE, if the said Fireworks Productions of Arizona LTD well and truly observe, carry out, perform and comply with all requirements, terms and provisions of the Ordinances of the Board of Supervisors of Pima County, State of Arizona, conditioned for the payment of all damages which may be caused to persons or property by reason of the permitted display as provided in Chapter 46, Arizona Legislative Session Laws of 1941, for a period from 12:01 A.M. May 7, 2020 to 12:01 A.M. May 7, 2021 then this obligation to be void, and of no effect.

SIGNED, sealed and dated this 20th day of April, 2020.

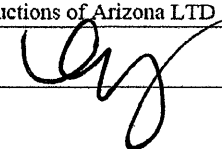Fireworks Productions of Arizona LTD
Principal 

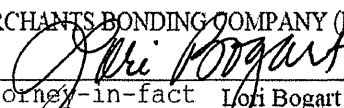MERCHANTS BONDING COMPANY (MUTUAL)
By 
Attorney-in-fact Loni Bogart

MR0121PW0307/PCCKU-HD



CERTIFICATE OF LIABILITY INSURANCE

DATE (MM/DD/YYYY)

2/25/2021

THIS CERTIFICATE IS ISSUED AS A MATTER OF INFORMATION ONLY AND CONFERS NO RIGHTS UPON THE CERTIFICATE HOLDER. THIS CERTIFICATE DOES NOT AFFIRMATIVELY OR NEGATIVELY AMEND, EXTEND OR ALTER THE COVERAGE AFFORDED BY THE POLICIES BELOW. THIS CERTIFICATE OF INSURANCE DOES NOT CONSTITUTE A CONTRACT BETWEEN THE ISSUING INSURER(S), AUTHORIZED REPRESENTATIVE OR PRODUCER, AND THE CERTIFICATE HOLDER.

IMPORTANT: If the certificate holder is an ADDITIONAL INSURED, the policy(ies) must be endorsed. If SUBROGATION IS WAIVED, subject to the terms and conditions of the policy, certain policies may require an endorsement. A statement on this certificate does not confer rights to the certificate holder in lieu of such endorsement(s).

PRODUCER
The Partners Group Ltd
11225 SE 6th St., Suite 110
Bellevue WA 98004

CONTACT
NAME: Janet Nau
PHONE (A/C, No, Ext): 425-455-5640 FAX (A/C, No): 425-455-6727
E-MAIL ADDRESS: jnau@tpgrp.com

INSURER(S) AFFORDING COVERAGE

NAIC #

INSURER A : T.H.E. Insurance Company

12866

INSURER B : Travelers Property Casualty Co of America

25674

INSURER C :

INSURER D :

INSURER E :

INSURER F :

INSURED
FPA, LTD
Fireworks Productions of Arizona
17034 S. 54th Street
Chandler AZ 85226

16021

COVERAGES

CERTIFICATE NUMBER: 718972028

REVISION NUMBER:

THIS IS TO CERTIFY THAT THE POLICIES OF INSURANCE LISTED BELOW HAVE BEEN ISSUED TO THE INSURED NAMED ABOVE FOR THE POLICY PERIOD INDICATED. NOTWITHSTANDING ANY REQUIREMENT, TERM OR CONDITION OF ANY CONTRACT OR OTHER DOCUMENT WITH RESPECT TO WHICH THIS CERTIFICATE MAY BE ISSUED OR MAY PERTAIN, THE INSURANCE AFFORDED BY THE POLICIES DESCRIBED HEREIN IS SUBJECT TO ALL THE TERMS, EXCLUSIONS AND CONDITIONS OF SUCH POLICIES. LIMITS SHOWN MAY HAVE BEEN REDUCED BY PAID CLAIMS.

INSR LTR	TYPE OF INSURANCE	ADDL INSR	SUBR WVD	POLICY NUMBER	POLICY EFF (MM/DD/YYYY)	POLICY EXP (MM/DD/YYYY)	LIMITS
A	GENERAL LIABILITY <input checked="" type="checkbox"/> COMMERCIAL GENERAL LIABILITY <input type="checkbox"/> CLAIMS-MADE <input checked="" type="checkbox"/> OCCUR <input checked="" type="checkbox"/> \$2000 Deductible GEN'L AGGREGATE LIMIT APPLIES PER: <input checked="" type="checkbox"/> POLICY <input type="checkbox"/> PRO-JECT <input type="checkbox"/> LOC	Y		CPP010586204	10/9/2020	10/9/2021	EACH OCCURRENCE \$ 1,000,000 DAMAGE TO RENTED PREMISES (Ea occurrence) \$ 500,000 MED EXP (Any one person) \$ N/A PERSONAL & ADV INJURY \$ 1,000,000 GENERAL AGGREGATE \$ 10,000,000 PRODUCTS - COMP/OP AGG \$ 2,000,000 \$
A	AUTOMOBILE LIABILITY <input type="checkbox"/> ANY AUTO <input type="checkbox"/> ALL OWNED AUTOS <input checked="" type="checkbox"/> HIRED AUTOS <input checked="" type="checkbox"/> SCHEDULED AUTOS <input checked="" type="checkbox"/> NON-OWNED AUTOS			CPP010586204	10/9/2020	10/9/2021	COMBINED SINGLE LIMIT (Ea accident) \$ 1,000,000 BODILY INJURY (Per person) \$ BODILY INJURY (Per accident) \$ PROPERTY DAMAGE (Per accident) \$ \$
A	UMBRELLA LIAB <input checked="" type="checkbox"/> OCCUR <input checked="" type="checkbox"/> EXCESS LIAB <input type="checkbox"/> CLAIMS-MADE DED RETENTION \$			ELP001232904	10/9/2020	10/9/2021	EACH OCCURRENCE \$ 9,000,000 AGGREGATE \$ 9,000,000 \$ GL Only
B	WORKERS COMPENSATION AND EMPLOYERS' LIABILITY ANY PROPRIETOR/PARTNER/EXECUTIVE OFFICER/MEMBER EXCLUDED? (Mandatory in NH) If yes, describe under DESCRIPTION OF OPERATIONS below Y/N <input type="checkbox"/> N/A			1K643590	10/9/2020	10/9/2021	<input checked="" type="checkbox"/> WC STATU-TORY LIMITS <input type="checkbox"/> OTH-ER E.L. EACH ACCIDENT \$ 1,000,000 E.L. DISEASE - EA EMPLOYEE \$ 1,000,000 E.L. DISEASE - POLICY LIMIT \$ 1,000,000
A	Auto Excess Liability - Occurrence			ELP001291102	10/9/2020	10/9/2021	Each Occurrence 4,000,000 Aggregate 4,000,000

DESCRIPTION OF OPERATIONS / LOCATIONS / VEHICLES (Attach ACORD 101, Additional Remarks Schedule, if more space is required)

The following are included as Additional Insured on General Liability as their interest may appear as respects operations performed by or on behalf of the Named Insured, as required by written contract:

Date of Display: April 18, 2021

Location of Display: Skyline Country Club, Tucson, AZ

Additional Insured(s): Pima County; City of Tucson; Skyline Country Club Management, L. P.; Rural Metro Fire Department.


CERTIFICATE HOLDER**CANCELLATION**

Skyline Country Club
5200 E. St. Andrews Drive
Tucson AZ 85718

SHOULD ANY OF THE ABOVE DESCRIBED POLICIES BE CANCELLED BEFORE THE EXPIRATION DATE THEREOF, NOTICE WILL BE DELIVERED IN ACCORDANCE WITH THE POLICY PROVISIONS.

AUTHORIZED REPRESENTATIVE

© 1988-2010 ACORD CORPORATION. All rights reserved.



TUCSON FIRE DEPARTMENT



CERTIFIED SHOOTER


☒ Fireworks


☒ Pyrotechnics

☐ Flame Effects

Name:	Troy Finley		
D.O.B.	[REDACTED]		
Gender	Male		
Ht.	5'-9"	Weight	200 lbs
Hair	Gray	Eyes	Blue
Issued date:	05-28-2019		
Expires:	05-28-2024		
Cert#	2019-1		





Fire Marshal

MAR 01 21 PM 0808 PCD KUFH JK

EXHIBIT A



**Skyline Country Club
Eidson - Borbon Wedding**


Sunday, April 18, 2021

4 – 5 minutes

Total Aerial Effects 200

Total Aerial Shells 100

Total Effects in Basin 100

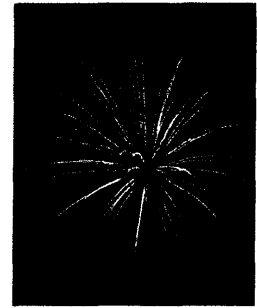

Opening:

This wedding display begins with a beautiful burst of fiery color to excite and thrill your guests.

7 - 3" Color Shells

Aerial Display:

A large assortment of brilliantly-colored shells, including Chrysanthemums, Waves, Crowns, Peonies, Strobes, Brocade Crowns, Diadems, and Crossettes in gorgeous Reds, Yellows, Blues, Greens, Silvers, and Golds.

Your Aerial Display will contain a total of **72** aerial shells and **100** basin effects.


1 ½" - 1 FPA Premier Specialty Basin

3" - 72 Chinese Fancy's & Specials


Grande Finale:

Your celebration will close in spectacular excitement as multiple styles of brilliantly-colored shells, rocket skyward growing and glowing in breath-taking Blues, Golds, Greens, Silvers, Yellows, Purples and Red.

Your Grande Finale consists of **21** – 3" aerial shells.

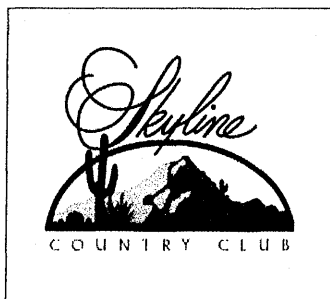

MAR 01 21 PM 0308 F001 KCF-HD JK

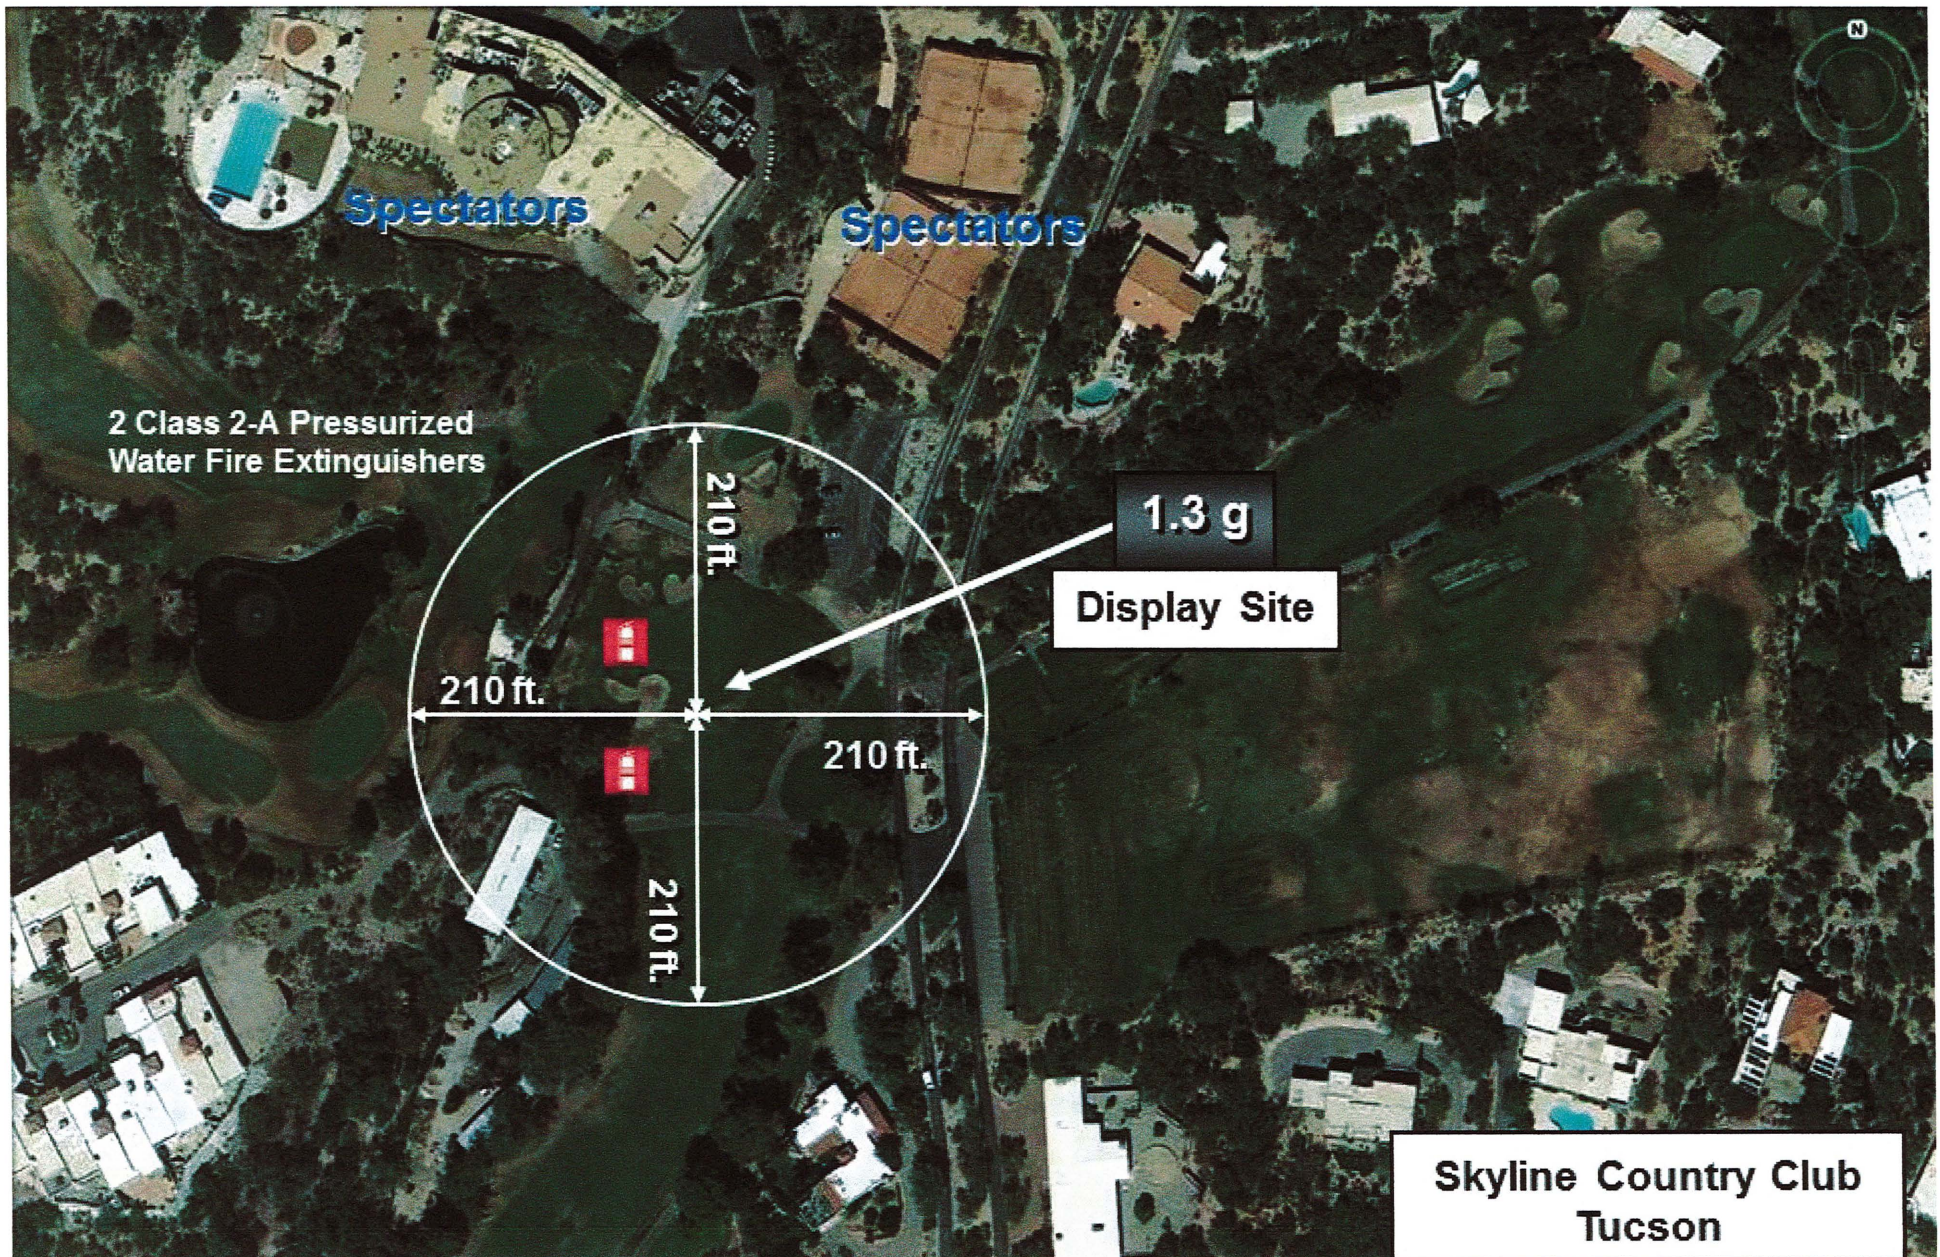

Site Map

Maximum Shell Size: 3" Aerial

5200 East St. Andrews Dr., Tucson 85718

Fireworks Productions of Arizona

480-948-0090

info@fireworksaz.com

MAR 01 '21 PM 03:07 PCC KD-BD