



BOARD OF SUPERVISORS AGENDA ITEM REPORT

Requested Board Meeting Date: August 20, 2018

Title: Amended Plat of Rocking K South Blocks 1-7 and Assurance Agreement

Introduction/Background:

This is a revision of the existing Rocking K South Block Plat which follows the boundaries of the new proposed developments.

Discussion:

The Amended Plat and Assurance Agreement are being presented for approval and signatures.

Conclusion:

Amended Plat of Rocking K South Blocks 1-7 and Assurance Agreement for approval and signatures

Recommendation:

Staff recommends the Board of Supervisors approve the Amended Plat of Rocking K South Blocks 1-7.

Fiscal Impact:

n/a

Board of Supervisor District:

☐ 1 ☐ 2 ☐ 3 ☒ 4 ☐ 5 ☐ All

Department: Development Services

Telephone: 520-724-9900

Contact: Robin Freiman

Telephone: 520-724-7570


Department Director Signature/Date: Lauren A. Ortega 8/7/2018

Deputy County Administrator Signature/Date: [Signature] 8/7/18

County Administrator Signature/Date: C. [Signature] 8/8/18

AUG 08 10 12 AM '18 PCD/KO/EPD

P18FP00018

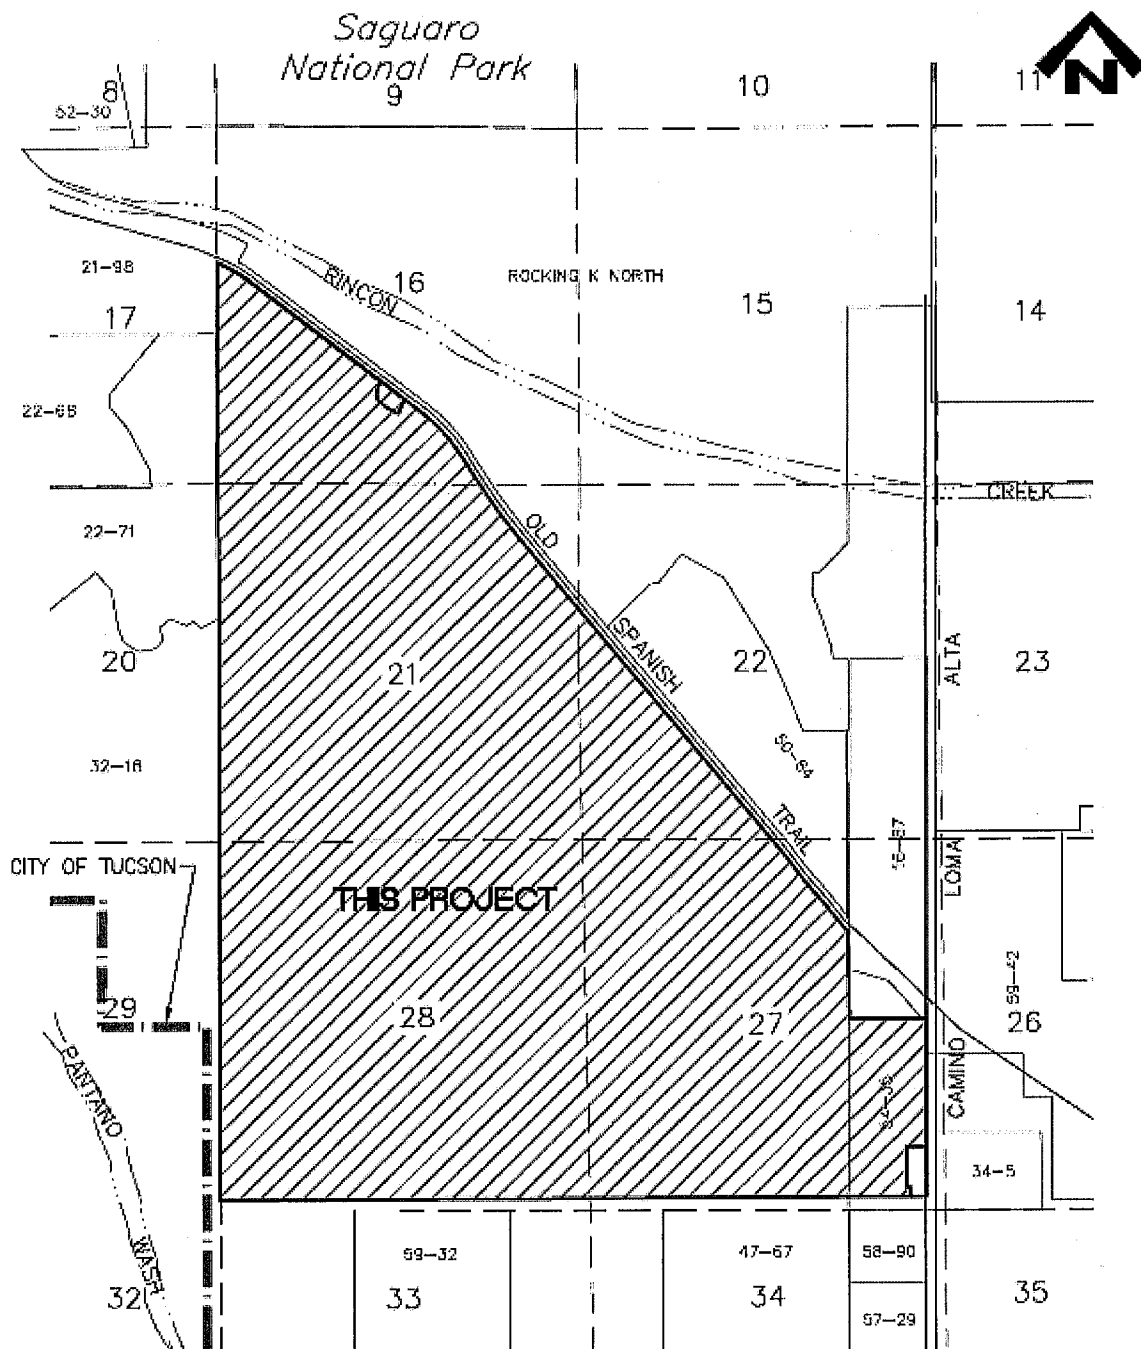

LOCATION MAP

LOCATED IN PORTIONS OF SECTIONS 16, 21, 22, 27, AND 28
 TOWNSHIP 15 SOUTH, RANGE 16 EAST, GILA AND SALT RIVER MERIDIAN
 PIMA COUNTY, ARIZONA
 SCALE: 3" = 1 MILE

**ASSURANCE AGREEMENT FOR CONSTRUCTION OF
SUBDIVISION IMPROVEMENTS** (Third Party Trust)
[P18FP00018]

THIS AGREEMENT is made and entered into by and between SEE ATTACHED SIGNATURE PAGES or successors in interest ("Subdivider"), FIDELITY NATIONAL TITLE AGENCY, INC., an Arizona corporation ("Trustee"), as trustee under Trust No. 60,380; and Pima County, Arizona ("County").

1. RECITALS

1.1. Subdivider is the beneficiary and Trustee is the trustee of a trust which owns land ("the Land") located in Pima County, Arizona and described in paragraph 2.1 of this agreement.

1.2. County, Subdivider and Trustee wish to establish specific terms, conditions, and guidelines relating to the subdivision of the Land and construction of related improvements to comply with A.R.S. § 11-821.

2. AGREEMENT

Based on the foregoing recitals, which are incorporated here as the intent of the parties, and in consideration of County's approval of a final plat for the Land, County, Subdivider and Trustee agree as follows:

2.1. *Property Description.* The Land is all of the real property which is the subject of the subdivision plat ("the Subdivision Plat") identified as AMENDED PLAT OF ROCKING K SOUTH BLOCKS 1-7 recorded in Sequence number _____ on the _____ day of _____, 2018, in the Office of the Pima County Recorder.

2.2. *Construction of Subdivision Improvements.* As a condition of subdivision approval, Subdivider hereby agrees to construct all subdivision improvements ("the Subdivision Improvements") contemplated by the Subdivision Plat, rezoning conditions, and any associated site construction permits, including but not limited to onsite and offsite streets, sanitary sewers (if necessary), water and electric utilities, drainage and flood control improvements, parks, trails or other recreational facilities, other required infrastructure, and riparian habitat mitigation or payment of the riparian habitat mitigation in-lieu fee.

2.3. *Existing Utilities.* Any relocation or modification of existing utilities or public improvements required in order to construct the Subdivision Improvements shall be done at no expense to the public. Subdividers performance of this requirement shall be considered in determining whether to release assurances under paragraphs 2.5 and 2.6.

2.4. *Assurance of Construction.* This agreement is submitted as an assurance that Subdivider will construct the Subdivision Improvements, as required by A.R.S. § 11-821 and Pima County Zoning Code Chapter 18.69.

2.5. *Limitation on Transfer of Title.* Trustee shall not convey title to any of the Land without obtaining prior written approval from County in the form of a Release of Assurance. A Release of Assurance shall not be provided by County until the Subdivision Improvements are completed in accordance with paragraph 2.12.

2.6. *Partial Release of Assurances.* County shall issue a Release of Assurance for some of the lots depicted on the Subdivision Plat if all of the following have occurred:

A. All of the Subdivision Improvements required in connection with the released lots have been completed in accordance with paragraph 2.12, and

B. County finds that the released lots and the Subdivision Improvements required in connection with them can be used and maintained separately from the Subdivision Improvements not yet completed in accordance with paragraph 2.12, and

C. Recreation area in-lieu fee, if applicable, has been paid to the county for the entire subdivision, prior to a release of greater than 75% of total subdivision lots.

2.7. *Deposit Receipt Agreements.* Notwithstanding paragraph 2.5, Trustee may enter into a deposit receipt agreement for the sale of the Land or any portion of it if the agreement clearly states that no portion of the Land shall be conveyed until Subdivider performs its obligations under this agreement.

2.8. *Bulk Sales.* Notwithstanding paragraph 2.5, Trustee may sell and convey all of the Land in one transaction to a single purchaser who has entered into a satisfactory assurance agreement with County, assuring completion of the Subdivision Improvements.

2.9. *Conveyance Out of Trust for the Purpose of Encumbrance.* Notwithstanding paragraph 2.5, Trustee may convey all or part of the Land to the Subdivider for the sole purpose of encumbering the Land by the recording of mortgages or deeds of trust, provided that the Land is thereafter immediately reconveyed into the trust.

2.10. *Real Property Taxes.* All real property taxes on the Land shall be paid before the taxes are delinquent as defined by A.R.S. 42-18052(B). If the real property taxes on the Land, including any lot or portion of common area, become delinquent, this agreement will be in default.

2.11. *Substitution of Assurances.* Subdivider may submit substitute assurances in a form and amount acceptable to County at any time during which this agreement is not in default.

2.12. *Completion of the Subdivision Improvements.* The Subdivision Improvements shall be completed by Subdivider not more than four years after the date of this agreement. The Subdivision Improvements shall not be considered completed until after they have been constructed in accordance with the Subdivision Plat, rezoning conditions, associated site construction permits, and after County has inspected them and finds them to be in compliance with the plans.

2.13. *Acceptance of the Subdivision Improvements.* County shall not accept maintenance responsibility for any of the Subdivision Improvements unless and until all of the following have occurred:

- A. They have been completed in accordance with paragraph 2.12.
- B. They have been dedicated to County by the Subdivision Plat or by some other instrument of record.
- C. The dedication has been accepted by the Pima County Board of Supervisors as evidenced by approval of the dedication on the Subdivision Plat or by some other formal action.

2.14. *Default, Non-Compliance; County's Options.* This agreement is in default if either the Subdivider or Trustee fails to comply with obligations under this agreement. If this agreement is in default, the County may exercise any or all options below at its sole discretion:

A. The County may re-plat all or a portion of the Land for the purpose of returning the portions of Land which are the subject of the re-plat to approximately the same boundary configurations of record which existed before the recording of the Subdivision Plat. The Subdivider authorizes the County to execute, on behalf of Subdivider, the re-plat described in this section. The re-plat may exclude any dedications to the public which were made on the Subdivision Plat which are necessary to serve either portions of the Land which are not re-platted, or to serve the public. Subdivider shall pay the reasonable costs incurred in re-platting. Notice of default and intent to re-plat will be sent to the last known address of Subdivider and Trustee by certified mail not less than thirty days before County exercises its option to re-plat under this paragraph.

B. If site conditions change after the Subdivider fails to comply with this agreement, the County may require that Subdivider submit evidence that the Tentative and Final Plat comply with current regulations, under current site conditions. If the County determines that the Tentative Plat or Final Plat does not comply, Subdivider shall submit revisions to the plat, to the County with applicable fees. If the revisions are approved by the Board of Supervisors, the date specified in Section 2.12 of this agreement may be extended by up to four years from the approval date. This subsection is not applicable to Block Plats for master planned communities.

C. The County may withhold the issuance of permits for building regulated by Title 15 of the Pima County Code or work regulated by Title 18 of the Pima County Code.

2.15. *Incorporation and Annexation.* If the Land is incorporated as or annexed by a city or town, the city or town shall automatically succeed to all benefits and duties of County under this agreement.

2.16. *Termination.* This agreement shall remain in full force and effect until one of the following has occurred:

A. The Subdivision Improvements have been completed and approved by County in accordance with paragraph 2.11 and a Release of Assurances with respect to all the Land has been recorded in the Office of the Pima County Recorder in accordance with paragraph 2.5; or

B. A new subdivision plat has been recorded for the Land in compliance with any and all applicable laws and regulations; or

C. A substitute assurance agreement has been executed by and between Subdivider and County in accordance with paragraph 2.11.

2.17. *Effective Date.* This Agreement is effective on the _____ day of _____, 20____, which is the date of approval of this agreement by the Pima County Board of Supervisors.

PIMA COUNTY, ARIZONA

SUBDIVIDER:SEE ATTACHED SIGNATURE PAGES

Chair, Board of Supervisors

By: N. Kelly
Its: CFO OF DIAMOND VENTURES, INC.
AUTHORIZED AGENT

ATTEST:

TRUSTEE: FIDELITY NATIONAL TITLE AGENCY, INC., an Arizona corporation, as Trustee under Trust No 60,380, and not in its corporate capacity


Clerk of the Board

By: Joy S. Williams
Its: Trust Officer

STATE OF ARIZONA)
County of Pima)

The foregoing instrument was acknowledged before me this 5th day of July, 2018, by SEE ATTACHED NOTARY PAGES of WILLIAM H. KELLEY - CFO of Diamond Ventures, Inc. ("Subdivider"), an Arizona corporation, on behalf of the corporation.

My Commission Expires:
June 23, 2021

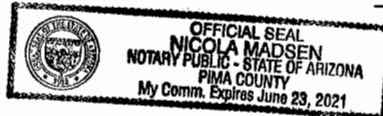


Nicola Madsen
Notary Public

STATE OF ARIZONA)
County of Pima)

The foregoing instrument was acknowledged before me this 5th day of July, 2018, by Joy S. Williams of FIDELITY NATIONAL TITLE AGENCY, INC., ("Trustee"), an Arizona corporation, on behalf of the corporation, as trustee under trust number 60,380.

My Commission Expires:
2/15/2020

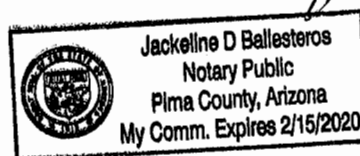

Jackeline D Ballesteros
Notary Public

EXHIBIT "A"

SIGNATURES FOR PAGES FOR ASSURANCE AGREEMENT

**FIDELITY NATIONAL TITLE AGENCY, INC.,
AN ARIZONA CORPORATION AS TRUSTEE
UNDER TRUST NUMBER 10,730, AND NOT
IN ITS CORPORATE CAPACITY**

BY: Joy S. Williams
ITS: Trust Officer

**FIDELITY NATIONAL TITLE AGENCY, INC.,
AN ARIZONA CORPORATION AS TRUSTEE
UNDER TRUST NUMBER 10,773, AND NOT
IN ITS CORPORATE CAPACITY**

BY: Joy S. Williams
ITS: Trust Officer

**FIDELITY NATIONAL TITLE AGENCY, INC.,
AN ARIZONA CORPORATION AS TRUSTEE
UNDER TRUST NUMBER 10,871, AND NOT
IT ITS CORPORATE CAPACITY**


BY: Joy S. Williams
ITS: Trust Officer

**FIDELITY NATIONAL TITLE AGENCY, INC.,
AN ARIZONA CORPORTION AS TRUSTEE
UNDER TRUST NUMBER 30,096, AND NOT
IN ITS CORPORATE CAPACITY**

BY: Joy S. Williams
ITS: Trust Officer

CONTINUED SIGNATURE PAGES FOR ASSURANCE AGREEMENT

**FIDELITY NATIONAL TITLE AGENCY, INC.,
SUCCESSOR TO TICOR TITLE AGENCY OF
ARIZONA, INC. CHICAGO TITLE INSURANCE
COMPANY, A MISSOURI CORPORATION AS TRUSTEE
UNDER TRUST NUMBER 12099, AND NOT
IN ITS CORPORATE CAPACITY SUCCESSOR
BY MERGER BY TICOR TITLE AGENCY OF
ARIZONA, INC., AN ARIZONA CORPORATION**

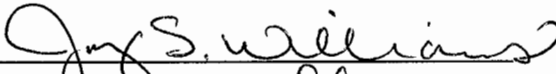BY: 
ITS: Trust Officer

AURIGA PROPERTIES, INC., AN ARIZONA CORPORATION

BY: 
ITS: CFO OF DIAMOND VENTURES INC.,
AUTHORIZED AGENT

**TUCSON MOUNTAIN INVESTORS L.L.C., AN
ARIZONA LIMITED LIABILITY COMPANY**

By: Southwest Holdings, Ltd., an Arizona corporation as Member

By: 
Its: CFO OF DIAMOND VENTURES, INC.
AUTHORIZED AGENT

By: Diamond Equity Pool, L.L.C., an Arizona limited liability company as Member

By: Diamond Ventures, Inc., an Arizona corporation as Manager

By: 
Its: CFO

By: Diamond Ventures, Inc., an Arizona corporation as Member

By: 
Its: CFO

CONTINUED SIGNATURE PAGES FOR ASSURANCE AGREEMENT

**ROCKING K HOLDINGS LIMITED PARTNERSHIP, AN
ARIZONA LIMITED PARTNERSHIP**

By Diamond Ventures Inc., an Arizona corporation as General Partner

By: W. A. Helly
Its: Cfo

**RINCON VALLEY HOLDINGS LIMITED PARTNERSHIP
AN ARIZONA LIMITED PARTNERSHIP**

By Rincon Valley Properties, Inc. an Arizona corporation as General Partner

By: W. A. Helly
Its: CFO OF DIAMOND VENTURES, INC.
AUTHORIZED AGENT

**ROCKING K DEVELOPMENT COMPANY, INC.,
AN ARIZONA CORPORATION**


BY: W. A. Helly
ITS: CFO OF DIAMOND VENTURES, INC.
AUTHORIZED AGENT

STATE OF ARIZONA)
) ss.
COUNTY OF Pima)

The foregoing instrument was acknowledged before me this 5th day of July
2018 by Coy S. Williams as Trust officer

Jackeline D. Ballesteros
Notary Public

My Commission Expires
2/15/2020

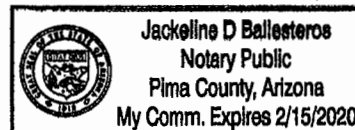


STATE OF ARIZONA)
) ss.
COUNTY OF Pima)

The foregoing instrument was acknowledged before me this 5th day of July, 2018 by Gary S. Williams as Trust officer

Jackeline D Ballesteros
Notary Public

My Commission Expires
2/15/2020

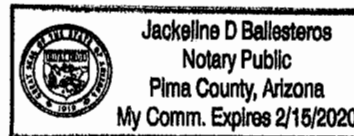


STATE OF ARIZONA)
) ss.
COUNTY OF Pima)

The foregoing instrument was acknowledged before me this 5th day of July, 2018 by Gary S. Williams as _____

Jackeline D Ballesteros
Notary Public

My Commission Expires
2/15/2020

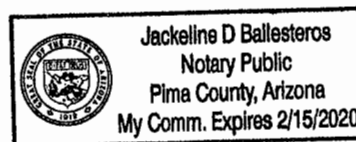

STATE OF ARIZONA)

) ss.


COUNTY OF Pima)

The foregoing instrument was acknowledged before me this 27-day of July, 2018 by Joy Williams as Trust Officer

Notary Public

My Commission Expires

2/15/2020

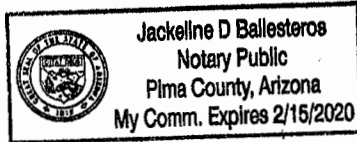

STATE OF ARIZONA)

) ss.


COUNTY OF Pima)

The foregoing instrument was acknowledged before me this 5th day of July, 2018 by Chad S. Williams as 1st

Notary Public

My Commission Expires

2/15/2020

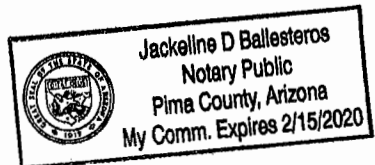


STATE OF ARIZONA)

) SS.

COUNTY OF Pima)

The foregoing instrument was acknowledged before me this 5th day of July, 2018 by William H. Kelley as CEO of Diamond Ventures, Inc. Authorized Agent.

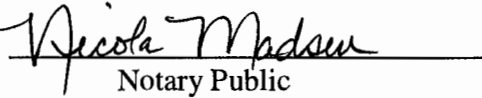


June 23, 2021

STATE OF ARIZONA)

) SS.

COUNTY OF Pima)


The foregoing instrument was acknowledged before me this 5th day of July, 2018 by WILLIAM H. KENNEY as CFO of Diamond Ventures, its authorized agent.

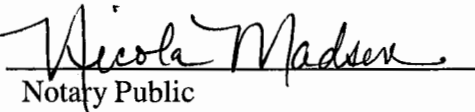

June 23, 2021

STATE OF ARIZONA)
) ss.
COUNTY OF Pima)

The foregoing instrument was acknowledged before me this 5th day of July, 2018 by WILLIAM H. KELLEY as CEO of Diamond Ventures Inc., Its authorized agent NM

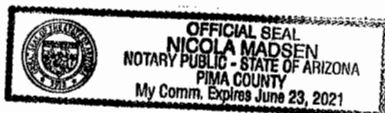


Nicola Madsen
Notary Public

My Commission Expires

June 23, 2021

STATE OF ARIZONA)
) ss.
COUNTY OF Pima)

The foregoing instrument was acknowledged before me this 5th day of July, 2018 by WILLIAM H. KELLEY as CEO

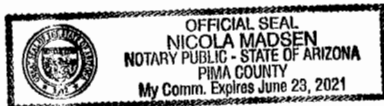

Nicola Madsen
Notary Public

My Commission Expires

June 23, 2021

STATE OF ARIZONA)
) ss.
COUNTY OF Pima)

The foregoing instrument was acknowledged before me this 5th day of July, 2018 by WILLIAM H. KELLEY as CFO OF Diamond Ventures, Inc.




Nicola Madsen
Notary Public

My Commission Expires
June 23, 2021

STATE OF ARIZONA)
) ss.
COUNTY OF Pima)

The foregoing instrument was acknowledged before me this 5th day of July, 2018 by WILLIAM H. KELLEY as CFO of Diamond Ventures, Inc.

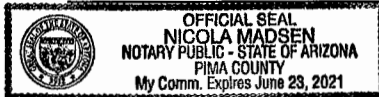

Nicola Madsen
Notary Public

My Commission Expires
June 23, 2021

STATE OF ARIZONA)

) SS.

COUNTY OF Pima

The foregoing instrument was acknowledged before me this 5th day of July, 2018 by William H. Kelley as CFO of Diamond Ventures, Inc.



Nicola Madsen
Notary Public

My Commission Expires

June 23, 2021

ASSURANCE

ASSURANCES IN THE FORM OF A THIRD PARTY TRUST AGREEMENT, TRUST NO. 60380 FROM FIDELITY NATIONAL TITLE AGENCY AS RECORDED IN SEQUENCE NO. 2015-0420210 HAS BEEN PROVIDED TO GUARANTEE IMPROVEMENTS AS REQUIRED BY THE PIMA COUNTY ZONING CODE, CHAPTER 18.69 (SUBDIVISION STANDARDS) IN THIS SUBDIVISION.

BY: _____ DATE: _____
CHAIRMAN, BOARD OF SUPERVISORS
PIMA COUNTY, ARIZONA

ATTEST

I, _____, CLERK OF THE BOARD OF SUPERVISORS, HEREBY CERTIFY THAT THIS PLAT WAS APPROVED BY THE BOARD OF SUPERVISORS OF PIMA COUNTY, ARIZONA, ON THIS THE _____ DAY OF _____, 20____.

CLERK, BOARD OF SUPERVISORS _____ DATE: _____

CERTIFICATION OF SURVEY

I HEREBY CERTIFY THAT THIS PLAT REPRESENTS A SURVEY MADE BY ME OR UNDER MY SUPERVISION, AND THAT ALL BOUNDARY MONUMENTS INDICATED HEREON ACTUALLY EXIST, AND THEIR LOCATION, SIZE AND MATERIAL ARE CORRECTLY SHOWN.

ERNEST GOMEZ, R.L.S.
ARIZONA REGISTRATION NO. 27739



CERTIFICATION OF ENGINEERING

I HEREBY CERTIFY THAT ENGINEERING WORK EFFORT INCLUDING GEOMETRIC DESIGN AND THE FLOODPRONE LIMITS AND EROSION HAZARD SETBACKS SHOWN ON THIS PLAT WERE PREPARED BY ME OR UNDER MY SUPERVISION.



REGINA LYN BEEM, P.E.
ARIZONA REGISTRATION NO. 40206

RECORDING

STATE OF ARIZONA } S.S.
PIMA COUNTY }

THIS INSTRUMENT WAS FILED FOR RECORD AT THE REQUEST OF PSOMAS ON THIS _____ DAY OF _____, 20____, IN SEQUENCE NO. _____ PIMA COUNTY RECORDS.

F. ANN RODRIGUEZ
COUNTY RECORDER

DATE: _____

DEDICATION

WE THE UNDERSIGNED, HEREBY WARRANT THAT WE ARE ALL AND THE ONLY PARTIES HAVING ANY TITLE INTEREST IN THE LAND SHOWN ON THE PLAT, AND WE CONSENT TO THE SUBDIVISION OF SAID LAND IN THE MANNER SHOWN HEREON.

WE THE UNDERSIGNED DO HEREBY HOLD HARMLESS PIMA COUNTY AND PIMA COUNTY FLOOD CONTROL DISTRICT, THEIR SUCCESSORS, ASSIGNS, EMPLOYEES, OFFICERS AND AGENTS FROM ANY AND ALL CLAIMS FOR DAMAGES RELATED TO THE USE OF THE PROPERTY DEPICTED ON THIS PLAT NOW AND IN THE FUTURE BY REASON OF FLOODING, FLOWAGE, EROSION, OR DAMAGE CAUSED BY WATER, WHETHER SURFACE FLOOD OR RAINFALL.

WE HEREBY DEDICATE AND CONVEY TO PIMA COUNTY ALL RIGHTS-OF-WAY AS SHOWN HEREON, INCLUDING ALL PUBLIC STREETS, ROADS, PARKS, AND ALLEYS.

WE HEREBY GRANT TO PIMA COUNTY AND ALL UTILITY COMPANIES ALL PUBLIC EASEMENTS AS SHOWN HEREON FOR THE PURPOSES OF ACCESS FOR INSTALLATION AND MAINTENANCE OF PUBLIC SEWERS AND UTILITIES AND OTHER USES AS DESIGNATED BY THIS PLAT.

ALL NATURAL OPEN SPACE SHALL BE GRANTED IN AN ASSOCIATION OF INDIVIDUAL BLOCK OWNERS AS ESTABLISHED BY COVENANTS, CONDITIONS, AND RESTRICTIONS RECORDED IN DOCKET 13648 AT PAGES 114 AND 138, IN THE OFFICE OF THE PIMA COUNTY RECORDER. THIS ASSOCIATION SHALL ACCEPT THE RESPONSIBILITY FOR CONTROL AND MAINTENANCE FOR THE NATURAL OPEN SPACE WITHIN THIS SUBDIVISION.

BENEFICIARY

PURSUANT TO THE PROVISIONS OF A.R.S. 33-404, NAME AND ADDRESS OF THE BENEFICIARY OF SAID TRUST IS: FIDELITY NATIONAL TITLE AGENCY, INC., AN ARIZONA CORPORATION UNDER TRUST NO. 10,871, 10,773, 10730 AND 30,096. CHICAGO TITLE INSURANCE COMPANY, A MISSOURI CORPORATION UNDER TRUST NO. 12,099. AURIGA PROPERTIES NC., AN ARIZONA CORPORATION. TUCSON MOUNTAIN INVESTORS, L.L.C., AN ARIZONA LIMITED LIABILITY. ROCKING K HOLDINGS LIMITED PARTNERSHIP, AN ARIZONA LIMITED PARTNERSHIP. RINCON VALLEY HOLDINGS LIMITED PARTNERSHIP, AN ARIZONA PARTNERSHIP. ROCKING K DEVELOPMENT CO., AN ARIZONA CORPORATION AGENCY: PIMA COUNTY.

OWNER-TRUSTEE OF ASSESSOR'S PARCELS

FIDELITY NATIONAL TITLE AGENCY, INC., AN ARIZONA CORPORATION, AS TRUSTEE UNDER TRUST NO. 60,380, AND NOT IN ITS CORPORATE CAPACITY

BY: _____
MARTHA HILL

ITS: _____ TRUST OFFICER _____ DATE: _____

FOR: ROCKING K DEVELOPMENT COMPANY

GENERAL NOTES

- THE GROSS AREA OF THIS SUBDIVISION IS 2044.8 ACRES.
- BASIS OF BEARING: THE SOUTH LINE OF THE SW 1/4 OF SECTION 27, BETWEEN FOUND MONUMENTS SHOWN HEREIN. SAID BEARING BEING: N 89°41'27" E
- TOTAL MILES OF NEW PUBLIC STREETS IS 5.42 MILES.
- THIS SUBDIVISION LIES WITHIN AN AREA DESIGNATED AS HAVING AN ASSURED WATER SUPPLY.
- THIS SUBDIVISION CONTAINS 7 BLOCKS AND 0 LOTS.
- THE SIZE AND CONFIGURATION OF WATER PLANT SITES MAY BE MODIFIED DURING THE RE-SUBDIVISION PLAT PROCESS WITH THE APPROVAL OF SPANISH TRAIL WATER COMPANY.
- INGRESS, EGRESS AND UTILITY EASEMENTS FOR SPANISH TRAIL WATER COMPANY WATER PLANT SITES MUST BE COORDINATED WITH THE WATER COMPANY AS PART OF THE SUBDIVISION PLAT PROCESS.
- BLANKET EASEMENTS - PORTIONS OF BLOCKS 5 AND 7 ARE SUBJECT TO AN EXISTING ELECTRIC EASEMENT RECORDED IN DOCKET 1015 AT PAGE 79, PORTIONS OF SECTIONS 16, 21, 22, 27 & 28 ARE SUBJECT TO AN EXISTING ELECTRIC EASEMENT RECORDED IN DOCKET 1023 AT PAGE 70, AND THE ENTIRE SUBDIVISION IS SUBJECT TO AN AGREEMENT TO CONSTRUCT AND MAINTAIN LANDSCAPE BERMS RECORDED IN SEQ. NO. 20121720991.
- THE DEDICATION OF ANY REAL PROPERTY UPON WHICH WHAT WOULD BE "PUBLIC INFRASTRUCTURE" AS SUCH TERMS IS DEFINED IN SECTION 48-701, ARIZONA REVISED STATUTES, AS AMENDED, HAS BEEN OR IS TO BE CONSTRUCTED, SHALL BE SUBJECT TO THE TERMS AND CONDITIONS CONTAINED IN THAT CERTAIN DISTRICT DEVELOPMENT, AND INTERGOVERNMENTAL AGREEMENT (ROCKING K SOUTH COMMUNITIES FACILITIES DISTRICT) ENTERED INTO BY AND AMONG THE COUNTY, THE DISTRICT AND THE TRUST, RECORDED IN SEQ. NO. 20170450755 OF OFFICIAL RECORDS.

PERMITTING NOTES


- CONDITIONAL ZONING FOR THIS SUBDIVISION IS SP (1138.5 AC) WHICH INCLUDES BLOCK 4 AND PORTIONS OF BLOCKS 1, 2, 3, 5, 6 AND 7. ZONING IS RH (30.4 AC) FOR A PORTION OF BLOCKS 1 AND 3, GR-1 (718.7 AC) FOR A PORTION OF BLOCKS 1, 2, 5, 6, AND 7, AND CR-1 (65.9 AC) FOR A PORTION OF BLOCKS 5 AND 7.
- ON DECEMBER 18, 1990, THE BOARD OF SUPERVISORS ADOPTED ORDINANCE #1990-129 REZONING FROM RH, SR AND GR-1 TO SP THAT CERTAIN PROPERTY REFERRED TO AS ROCKING K SPECIFIC PLAN (Co23-90-01). ON SEPTEMBER 16, 1997, THE BOARD OF SUPERVISORS ADOPTED ORDINANCE #1997-69 AMENDING ORDINANCE #1990-129 AND AMENDING THE ROCKING K SPECIFIC PLAN TO ADD, REVISE AND DELETE CERTAIN REZONING REQUIREMENTS AND REZONING APPROXIMATELY 1,192.52 ACRES FROM RH AND GR-1 TO SP (Co23-96-02).
- THIS PROJECT IS SUBJECT TO THE HILLSIDE DEVELOPMENT OVERLAY ZONE.
- PRIOR TO THE APPROVAL OF ANY DEVELOPMENT PLAN, RESUBDIVISION PLAT, OR PERMITS FOR ANY BLOCK, THE RIPARIAN HABITAT AREA SHALL BE MAPPED AND A MITIGATION PLAN APPROVED, IF DETERMINED NECESSARY.
- PRIOR TO THE ISSUANCE OF ANY PERMITS FROM THE ZONING INSPECTOR, DEVELOPMENT PLANS OR RESUBDIVISION PLATS WILL BE REQUIRED FOR REVIEW AND APPROVAL FOR BLOCKS 1-7.
- THIS PLAT IS SUBJECT TO SECTION 18.77.040 SCENIC ROUTES.
- ALL DEVELOPMENT WITHIN 200 FEET OF THE PLANNED RIGHT-OF-WAY FOR OLD SPANISH TRAIL AND ALL NONRESIDENTIAL DEVELOPMENT BETWEEN THIS CORRIDOR AND THE SOUTH BOUNDARY OF THE MODIFIED 100-YEAR FLOODPLAIN OF THE RINCON CREEK SHALL BE SUBMITTED TO THE PIMA COUNTY DESIGN REVIEW COMMITTEE FOR REVIEW AND APPROVAL IN ACCORDANCE WITH THE FOLLOWING COMPREHENSIVE PLAN SPECIAL AREA PLAN POLICIES:
 - DEVELOPMENT SHALL BE DESIGNED TO BE VISUALLY HARMONIOUS IN FORM, LINE, COLOR AND TEXTURE WITH ITS NATURAL SURROUNDINGS;
 - DEVELOPMENT, INCLUDING INFRASTRUCTURE, SHALL APPLY APPROPRIATE MITIGATION TECHNIQUES SUCH AS DESERT VARNISH, INNOVATED GRADING METHODS, BOULDER AND ROCK REPLACEMENT, IN ADDITION TO IMPLEMENTING REQUIRED REVEGETATION POLICIES;
 - DEVELOPMENT WITHIN THE VIEWSHED AREA ALONG CAMINO LOMA ALTA AND OLD SPANISH TRAIL SHALL BE SCREENED WITH LANDSCAPE BUFFERS WHICH UTILIZE NATIVE PLANT MATERIALS OR EARTH BERMS. LAND USES AND BUFFERS SHALL BE POSITIONED TO ALLOW FOR VIEWS OF THE SAGUARO NATIONAL PARK AND OF THE MOUNTAINS THROUGH THE INTERVENING DEVELOPED AREAS.
- BUILDING PERMITS SHALL BE ISSUED BASED ON THE SPECIFIC PLAN APPROVED BY THIS ORDINANCE WHEN ALL APPLICABLE SPECIFIC PLAN REQUIREMENTS ARE SATISFIED AND THE PLANNING OFFICIAL ISSUES A CERTIFICATE OF COMPLIANCE.
- THERE SHALL BE NO MASS GRADING OF RESIDENTIAL LOTS IN SUBDIVISIONS WITH A GROSS DENSITY OF 2.5 OR LESS RESIDENCES PER ACRE. GRADING SHALL BE LIMITED TO AREAS USED FOR PRIMARY AND ACCESSORY RESIDENTIAL USES.
- THIS SUBDIVISION IS SUBJECT TO AN APPROVED LANDSCAPE PLAN.
- IMPROVEMENT PLANS, SUBDIVISIONS, AND DEVELOPMENT PLANS WITHIN THIS SUBDIVISION WILL REQUIRE A LANDSCAPE PLAN APPROVED BY PIMA COUNTY DEVELOPMENT SERVICES.
- THE 1,193 ACRES OF THE ROCKING K SPECIFIC PLAN SOUTH OF OLD SPANISH TRAIL COVERED BY THIS BLOCK PLAT IS SUBJECT TO A MAXIMUM DENSITY CAP OF 2,222 DWELLING UNITS. THE ADJACENT 852 ACRES COVERED BY THIS BLOCK PLAT IS SUBJECT TO THE MAXIMUM DENSITY ALLOWED UNDER CURRENT ZONING OF 1,001 UNITS. THIS PLAT CONTAINS AREAS DEFINED AS SENDING AREAS AND RECEIVING AREAS SUBJECT TO THE TRANSFER OF DEVELOPMENT RIGHTS ORDINANCE (CHAPTER 18.92 OF THE PIMA COUNTY ZONING CODE) WHICH PROVIDES FOR MODIFICATION OF THESE DENSITY CAPS AS DETAILED IN THE JUNE 5, 2018 MEMO ACKNOWLEDGED AND AGREED TO BY PIMA COUNTY PLANNING OFFICIAL ON JUNE 15, 2018. SHEET 2 OF THIS PLAT INCLUDES A TDR TRACKING TABLE. UPON SUBMITTAL OF EACH SUBDIVISION PLAT, THE MASTER DEVELOPER WILL PROVIDE PIMA COUNTY EVIDENCE OF COMPLIANCE WITH ALLOWABLE ZONING DENSITIES.
- THE SOUTHWEST CORNER OF BLOCK 5 HAS BEEN IDENTIFIED BY PIMA COUNTY AS HAVING HABITAT PROTECTION PRIORITY. SEE DETAIL F ON SHEET 2.
- ALL DEVELOPMENT PLANS AND RESUBDIVISION PLATS WITHIN THIS BLOCK PLAT ARE SUBJECT TO THE SECOND AMENDED AND RESTATED ROCKING K DEVELOPMENT AGREEMENT RESOLUTION NO. 2018-29, RECORDED AT SEQ. NO. 20181410439 WITH THE PIMA COUNTY RECORDER'S OFFICE.
- THE ROCKING K TRANSPORTATION IMPROVEMENT AND FINANCING PLAN AND TRAFFIC IMPACT STUDY REPORT WAS UPDATED ON OCTOBER 10, 2017. OFFSITE IMPROVEMENTS ARE TO BE CONSTRUCTED IN CONJUNCTION WITH DEVELOPMENT WITHIN THIS BLOCK PLAT AS INDICATED WITHIN THE UPDATED REPORT.

ROCKING K BLOCK PLAT SPECIAL NOTES

- THIS BLOCK PLAT AND ALL NOTES APPLY ONLY TO THE PORTION OF ROCKING K LOCATED SOUTH OF OLD SPANISH TRAIL INCLUDING THE SPECIFIC PLAN AREA AND ADJACENT LAND DEPICTED ON THIS MAP AND DOES NOT INCLUDE ANY AREAS NORTH OF OLD SPANISH TRAIL.
- THIS PLAT CONTAINS APPROXIMATELY 1,193 ACRES OF LAND REGULATED BY THE ROCKING K AMENDED SPECIFIC PLAN AS WELL AS APPROXIMATELY 852 ACRES OF LAND REGULATED BY THE PIMA COUNTY ZONING CODE (RH, CR-1 AND GR-1 ZONES) AND IS BEING SUBMITTED AS ONE INTEGRATED BLOCK PLAT WITH THE CONCURRENCE OF THE ZONING ADMINISTRATOR AND PLANNING OFFICIAL.
- THE SPINE ROAD SHOWN IN THE ROCKING K SPECIFIC PLAN FIRST AMENDMENT IS REALIGNED AS SHOWN HEREON TO PROVIDE COHESIVE INFRASTRUCTURE, INTEGRATED PLANNING AND ACCESS TO ADJOINING PARCELS.
- RIPIARIAN HABITAT SHOWN ON THIS BLOCK PLAT CONFORMS TO RIPIARIAN HABITAT MAPS IN PIMA COUNTY ORDINANCE 2005-FC2. REGULATED RIPIARIAN HABITAT LIES WITHIN NATURAL OPEN SPACE EXCEPT WHERE SHOWN HEREIN.
- FLOODPLAINS SHOWN ON THIS BLOCK PLAT CONFORM TO TITLE 16 OF THE PIMA COUNTY CODE, FLOODPLAIN AND EROSION HAZARD MANAGEMENT ORDINANCE 2005.
- NATURAL OPEN SPACE (NOS) OUTSIDE OF THE SPECIFIC PLAN ZONE CONFORM TO NATURAL OPEN SPACE AS DEFINED BY PIMA COUNTY ZONING CODE, CHAPTER 18.03. NATURAL OPEN SPACE (NOS) INSIDE THE SPECIFIC PLAN ZONE CONFORM TO NATURAL OPEN SPACE AS DEFINED BY THE AMENDED ROCKING K SPECIFIC PLAN.
- NATURAL OPEN SPACE AS SHOWN ON THIS PLAT ENCOMPASSES 648 ACRES (31.5%) OF COMMUNITY NATURAL OPEN SPACE. AN ADDITIONAL 50 ACRES OF ON LOT NATURAL OPEN SPACE WILL BE DESIGNATED AT THE TIME OF INDIVIDUAL SUBDIVISION PLATS. THIS OPEN SPACE FULFILLS THE "REQUIRED NATURAL OPEN SPACE" REQUIREMENTS FOR THE LANDUSE DESIGNATIONS AS SPECIFIED IN CHAPTER III-E OF THE ROCKING K AMENDED SPECIFIC PLAN.
- ROADWAYS WITHIN THE ROCKING K SPECIFIC PLAN BOUNDARIES MEET OR EXCEED THE SPECIFIC PLAN STREET CLASSIFICATION SYSTEM; ROADWAYS OUTSIDE THE SPECIFIC PLAN BOUNDARIES MEET OR EXCEED THE PIMA COUNTY SUBDIVISION AND DEVELOPMENT STREET STANDARDS.
- ALLOCATION OF DENSITIES MAY BE DETERMINED BY THE ROCKING K SPECIFIC PLAN, EXISTING ZONING, CLUSTER DEVELOPMENT OPTION, OR BY OTHER COUNTY ADOPTED CODES OR ORDINANCES SUCH AS A TRANSFER OF DEVELOPMENT RIGHTS (TDR) ORDINANCE. COMBINATIONS OF PIMA COUNTY REGULATIONS, INCLUDING, BUT NOT LIMITED TO THE ABOVE, MAY BE USED FOR THE DISTRIBUTION OF DENSITIES. IN NO EVENT, SHALL THE NUMBER OF RESIDENTIAL DWELLING UNITS FOR THIS PLAT AREA EXCEED THE COMBINED PERMITTED NUMBER OF UNITS ALLOWED UNDER THE ROCKING K SPECIFIC PLAN AND CURRENT PIMA COUNTY ZONING CODE.
- MINOR MODIFICATIONS OF THE NPPP NOS DELINEATED ON THE APPROVED NPPP ARE ALLOWED TO MEET FIELD CONDITIONS WHEN THIS PLAT IS SUBDIVIDED, OR A DEVELOPMENT PLAN NOT PART OF A SUBDIVISION IS SUBMITTED, WITH THE APPROVAL OF THE PLANNING DIRECTOR OR DIRECTOR'S DESIGNEE AT THE TIME OF PLATTING PROVIDED THE FOLLOWING CONDITIONS ARE MET:
 - TOTAL PROJECT WIDE NPPP NOS REMAINS AT 30% THROUGHOUT THE BLOCK PLAT (NOT INDIVIDUAL PLATS).
 - SUBSEQUENT RE-SUBDIVISIONS OF THE BLOCK PLAT SHALL BE INVENTORIED FOR SAGUAROS AS REQUIRED BY 18.72.100.A.1.a. HIGH DENSITY AREAS OF MATURE SAGUAROS, DEFINED AS APPROXIMATELY 10 PER 1000 SQUARE FEET, SHALL BE INCLUDED WITHIN NPPP NOS TO THE MAXIMUM EXTENT POSSIBLE AND SHALL BE CONTIGUOUS WITH ONSITE AND OFFSITE OPEN SPACE TO THE MAXIMUM EXTENT POSSIBLE. SUBDIVISION DESIGNS AVOIDING HIGH DENSITY AREAS OF SAGUARO STANDS SHALL BE THE FIRST DESIGN ALTERNATIVE TO BE CONSIDERED. ON-SITE TRANSPLANT OF Viable SAGUAROS SHALL BE THE SECOND DESIGN ALTERNATIVE.
 - THE AMOUNT OF NOS PROVIDED TO MEET THE NPPP REQUIREMENTS FOR EACH BLOCK, AS SHOWN ON THE APPROVED NPPP, SHALL BE TRACKED WITH EACH SUBDIVISION PLAT, OR DEVELOPMENT PLAN NOT PART OF A RE-SUBDIVISION, TO ENSURE THAT A MINIMUM OF 30% NOS WILL BE PROVIDED FOR THE TOTAL PROJECT.
- BUFFERYARDS ARE REQUIRED ALONG THE EXTERNAL BOUNDARY OF THE BLOCK PLAT. INTERNAL BUFFERYARDS WILL BE DETERMINED AT THE TIME OF INDIVIDUAL SUBDIVISION PLATS.
- THIS PROJECT CONFORMS TO CHAPTER 18.69.090 OF THE PIMA COUNTY CODE - RESIDENTIAL RECREATION AREAS, WHICH INCLUDES PRIVATE AND PUBLIC TRAILS. FUTURE BLOCKS WILL REQUIRE A RECREATION AREA PLAN (RAP) WHEN EACH BLOCK IS SUBDIVIDED.
- NEW EASEMENTS AND EXISTING EASEMENTS TO REMAIN AS SHOWN ON THIS PLAT ARE NOT PART OF THE N.P.P. NATURAL OPEN SPACE ACREAGE AND WILL BECOME COMMON AREAS AS PART OF THE BLOCK RESUBDIVISION.
- LANDSCAPING AND TRAILS LOCATED WITHIN THE PUBLIC RIGHT-OF-WAY SHALL BE MAINTAINED BY THE HOMEOWNERS ASSOCIATION (HOA).

KEYNOTES

- NATURAL OPEN SPACE LINE
- 100 YEAR FLOOD LIMIT LINE
- 25' EROSION HAZARD SETBACK
- 50' EROSION HAZARD SETBACK
- 75' EROSION HAZARD SETBACK
- EROSION HAZARD SETBACK LINE
- 20' PUBLIC TRAIL EASEMENT GRANTED BY THIS PLAT
- PUBLIC STREET DEDICATED BY THIS PLAT
- 1' ACCESS CONTROL EASEMENT BY THIS PLAT
- TDR SEND AREA, SEE DTL F, SHT 2
- PRIVATE GAS LINE EASEMENT FOR EXISTING FACILITIES GRANTED TO SOUTHWEST GAS BY THIS PLAT
- 100 YEAR SHEET FLOODING PERIMETER
- APPROXIMATE RIPARIAN LIMIT
- TEMPORARY PUBLIC SEWER EASEMENT BY THIS PLAT TO BE RELEASED AND REDEDICATED AS NEEDED, UPON THE RE-SUBDIVISION OF THE BLOCK
- 25' PUBLIC ACCESS EASEMENT GRANTED BY THIS PLAT
- SECTION 404 PERMIT RESTRICTIVE COVENANT
- SEQ NO. 20170050619

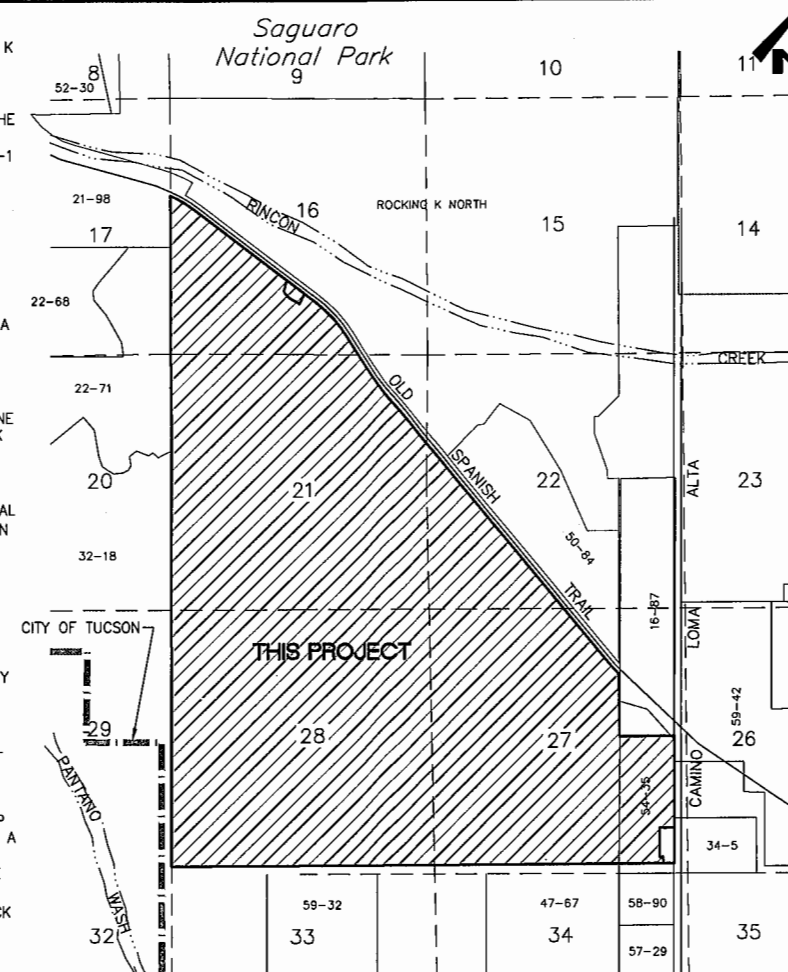

LOCATION MAP

LOCATED IN PORTIONS OF SECTIONS 16, 21, 22, 27, AND 28
TOWNSHIP 15 SOUTH, RANGE 16 EAST, GILA AND SALT RIVER MERIDIAN
PIMA COUNTY, ARIZONA
SCALE: 3" = 1 MILE

SHEET INDEX

SHEET	DESCRIPTION
1	COVER SHEET AND NOTES
2	LEGEND, BLOCK INDEX AND TDR INFORMATION
3	PERIMETER BOUNDARY SURVEY
4	SPECIFIC PLAN ZONING MAP
5-25	BLOCK PLAN SHEETS
26-46	FLOOD LIMIT AND EROSION HAZARD SETBACK SHEETS
47-49	FLOOD LIMIT LINE TABLES

AMENDED PLAT OF ROCKING K SOUTH BLOCKS 1-7

BEING AN AMENDMENT OF ROCKING K SOUTH BLOCKS 1-14 AS RECORDED IN BK. 64 M&P, PG. 85 AND A SUBDIVISION OF A PORTION OF SECTIONS 16, 21, 22, 27 & ALL OF 28 T-15-S, R-16-E, G&SRM, PIMA COUNTY, ARIZONA

PSOMAS

333 E. Wetmore Road, Suite 450
Tucson, AZ 85705
(520) 292-2300 (520) 292-1290 fax
www.psomas.com

CROSS REF: CO23-96-02
CO23-90-01

JUNE 2018

PSOMAS JOB 7ROC130201 SHEET 1 OF 49


SEQ. NO.

SEQ. NO.


LEGEND

- FOUND 2" BRASS CAP SURVEY MONUMENT
- 2" BRASS CAP TO BE SET AT COMPLETION OF PAVING IMPROVEMENTS AND STAMPED RLS 27739
- FOUND MONUMENT AS NOTED
- 1/2" REBAR TAGGED RLS 27739 TO BE SET AT COMPLETION OF GRADING IMPROVEMENTS
- 2 BLOCK NUMBER
- ACP ALUMINUM CAP PIN
- FND FOUND
- LCP LEAD CAP PIPE
- MKD MARKED
- OIP OPEN IRON PIPE
- M&P MAPS AND PLATS
- RM ROAD MAPS
- ROS RECORD OF SURVEY
- TDR TRANSFER OF DEVELOPMENT RIGHTS
- BOUNDARY LINE
- BLOCK LINE
- RIGHT-OF-WAY LINE
- ROAD CENTER LINE
- SECTION LINE
- 100-YEAR FLOOD LIMIT LINE
- NATURAL OPEN SPACE LINE
- EROSION HAZARD SETBACK LINE
- EASEMENT LINE
- 100 YEAR SHEET FLOODING PERIMETER
- APPROXIMATE RIPARIAN LIMIT
- TDR SEND AREA
- 404 RESTRICTIVE COVENANT
- ZONE BOUNDARY LINE

TDR Overall Lot Summary										
Block	Maximum Permitted Lots Per Existing Zoning	Permitted Range Per Comprehensive Plan		Phase 1 Lots	Phase 1 TDR Transfer Lots (Receiving)					
					A-1	A-2	B-1	B-2	C	D
1	132	71	198	113	--	--	--	--	--	--
2	601	413	838	698	--	--	4	4	16	13
3	558	266	690	--	--	--	--	--	--	--
4	437	229	468	--	--	--	--	--	--	--
5	950	1121	2099	--	--	--	--	--	--	--
6	1673	1094	2106	--	--	--	--	--	--	--
7	617	286	574	--	--	--	--	--	--	--
Totals				811					97	

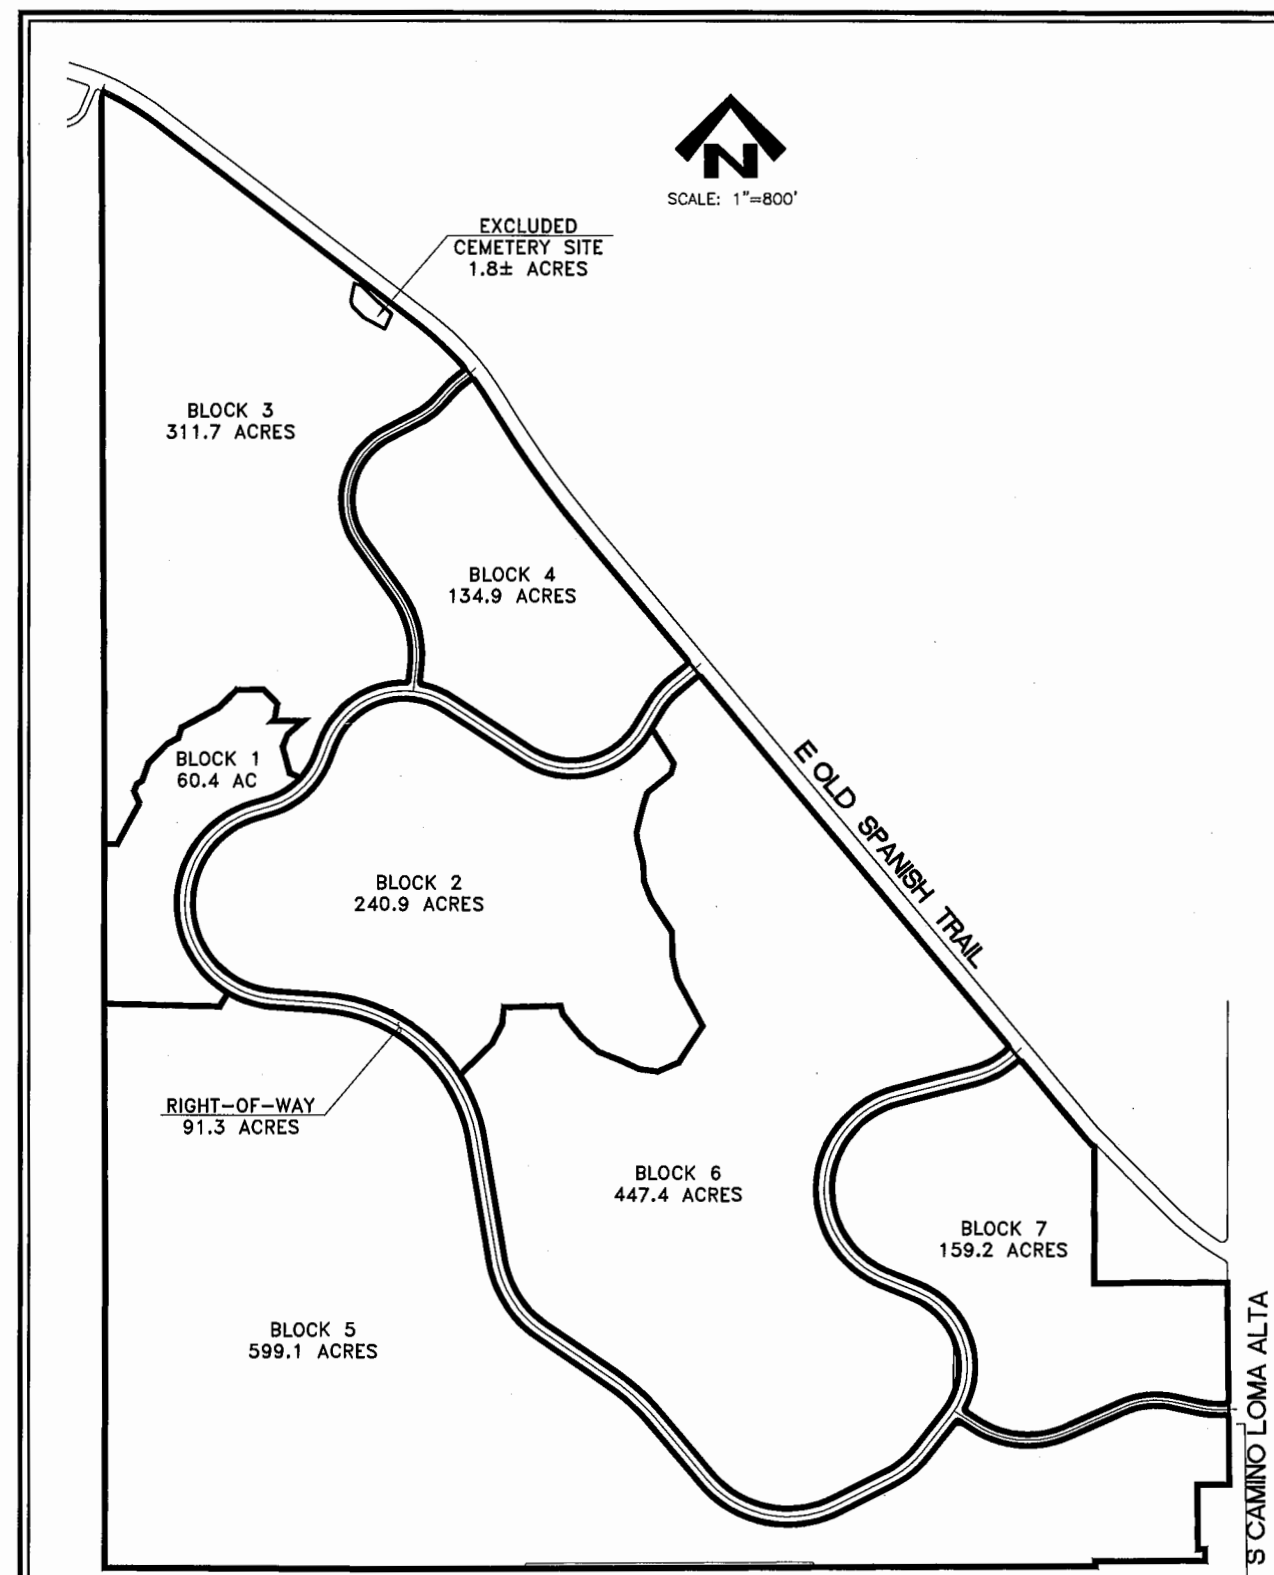

BLOCK INDEX

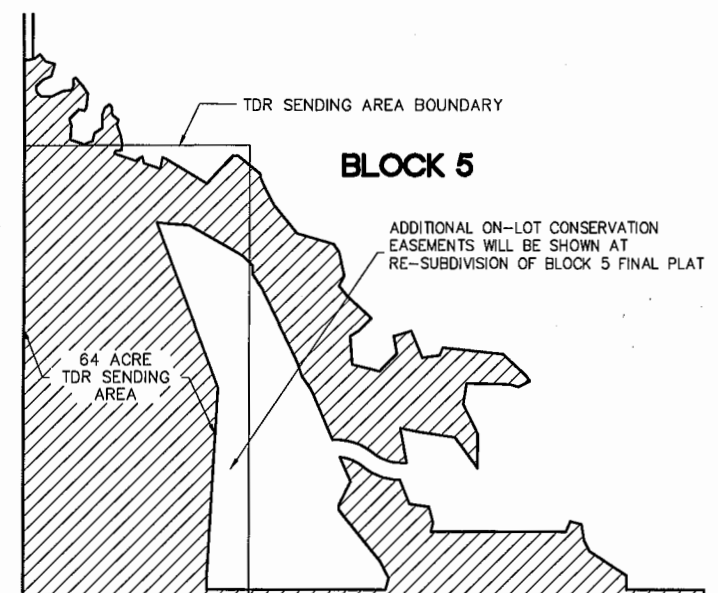

F TDR SENDING AREA

APPROXIMATELY 80 ACRES IN THE SW CORNER OF THE PROPERTY IN BLOCK 5 HAVE BEEN IDENTIFIED BY PIMA COUNTY AS HAVING HABITAT PROTECTION PRIORITY. THIS ACREAGE CONTRIBUTES TOWARD THE PROJECT'S NOS AND NPPO, AND CONTAINS APPROXIMATELY 64 ACRES DESIGNATED AS TDR SENDING AREA. THE TDR OPTION WILL BE EXECUTED TO OR AT THE TIME OF SUBMITTAL OF A RE-SUBDIVISION PLAT FOR BLOCK 5. IF THE TDR OPTION IS NOT EXERCISED, THEN THE AREA CURRENTLY LABELED AS TDR SEND AREA WILL BE DESIGNATED AS NATURAL OPEN SPACE ON THE RE-SUB PLAT FOR BLOCK 5.



AMENDED PLAT OF ROCKING K SOUTH BLOCKS 1-7

BEING AN AMENDMENT OF ROCKING K SOUTH BLOCKS 1-14 AS RECORDED IN BK. 64 M&P, PG. 85 AND A SUBDIVISION OF A PORTION OF SECTIONS 16, 21, 22, 27 & ALL OF 28 T-15-S, R-16-E, G&SRM, PIMA COUNTY, ARIZONA

PSOMAS

333 E. Wetmore Road, Suite 450
Tucson, AZ 85705
(520) 292-2300 (520) 292-1290 fax
www.psomas.com

CROSS REF: C023-96-02
C023-90-01

JUNE 2018

PSOMAS JOB 7ROC130201 SHEET 2 OF 49

SURVEY REFERENCES (RECORDED):

1. GENERAL LAND OFFICE NOTES OFFICIALLY FILED 8-19-1895
2. RINCON DESERT ESTATES, BY STITZER, PAFFORD & ASSOC, DATED 10/1962, BOOK 16 OF MAPS & PLATS, PAGE 87
3. ROCKING K RANCH ESTATES III, BY FLORIAN & COLLINS, DATED 12/1971, BOOK 22 MAPS & PLATS, PAGE 71
4. RINCON MESA ESTATES BY SETTLEMAYER SURVEYS, DATED 7/1976, BOOK 2 OF SURVEYS, PAGE 10
5. RANCHOS PEQUENOS, BY WHEELER, PETERSON AND COFFIN, DATED 8/1977, BOOK 21 MAPS AND PLATS, PAGE 98
6. ROCKING K RANCH ESTATES IV, BY TRIMBLE ENGINEERING, DATED 2/1980, BOOK 32 OF MAPS & PLATS, PAGE 18
7. RINCON VALLEY ESTATES, BY BLANTON & CO., DATED 2/1981, BOOK 34 OF MAPS AND PLATS, PAGE 5
8. RECORD OF SURVEY BY CITY OF TUCSON, DATED 6/1989, BOOK 6 OF SURVEYS, PAGE 11
9. ANTLER CREST ESTATES, BY DAVID EVANS AND ASSOC., DATED 4/1995, BOOK 47 OF MAPS & PLATS, PAGE 67
10. THE ACADEMY VILLAGE, BY MMLA, DATED 2/1998, BOOK 50 OF MAPS & PLATS, PAGE 84
11. RECORD OF SURVEY BY SETTLEMAYER SURVEYS, DATED 6/2002, BOOK 26 OF SURVEYS, PAGE 56
12. RECORD OF SURVEY BY POLARIS LAND SURVEYING, DATED 4/2003, BOOK 32 OF SURVEYS, PAGE 6
13. RANCHO LOMA ALTA, BY BAKER & ASSOC, DATED 9/2004, BOOK 58 OF MAPS AND PLATS, PAGE 90
14. JACARANDA VILLAGES AT TEWA TRAIL, BY CASTRO ENGINEERING, DATED 1/2005, BOOK 59 OF MAPS & PLATS PAGE 32

SURVEY REFERENCES (UNRECORDED):

15. SURVEY BY STITZER, PAFFORD AND ASSOC. LS 2627, DATED 12/1960
16. MAP OF SURVEY BY GENE ANDERSON, LS 2627, DATED 11/1970
17. BOUNDARY SURVEY BY MARUM & MARUM, DATED 11/1971
18. BOUNDARY SURVEY BY APM, DATED 12/1985
19. SURVEY BY MMLA, RLS 14145, DATED 5/1991
20. BOUNDARY SURVEY BY MMLA, RLS 14145, DATED 6/1992
21. BOUNDARY SURVEY BY MMLA, RLS 26047, DATED 5/1994
22. SURVEY BY MMLA, RLS 26047, DATED 10/1994
23. BOUNDARY SURVEY BY MMLA, RLS 29273, DATED 9/1995
24. SURVEY MAP BY MMLA, RLS 26047, DATED 4/1998
25. SURVEY BOUNDARY MAP BY MMLA, RLS 29273, DATED 6/1998
26. ALTA BY MMLA, RLS 26049, DATED 11/1998
27. ALTA BY MMLA, RLS 29273, DATED 4/1999
28. BOUNDARY SURVEY BY MMLA, RLS 29273, DATED 8/1999
29. ALTA BY MMLA, RLS 27739, DATED 4/2000
30. ALTA BY PSOMAS, RLS 27739, DATED 11/2005
31. P.C.D.O.T. MONUMENT TIES & FIELD NOTES



AMENDED PLAT OF ROCKING K SOUTH BLOCKS 1-7

BEING AN AMENDMENT OF ROCKING K SOUTH BLOCKS 1-14 AS RECORDED IN BK. 64 M&P, PG. 85 AND A SUBDIVISION OF A PORTION OF SECTIONS 16, 21, 22, 27 & ALL OF 28 T-15-S, R-16-E, G&SRM, PIMA COUNTY, ARIZONA



PSOMAS

333 E. Wetmore Road, Suite 450
Tucson, AZ 85705
(520) 292-2300 (520) 292-1290 fax
www.psomas.com


PSOMAS JOB 7ROC130201

SHEET 3 OF 49


SEQ. NO.

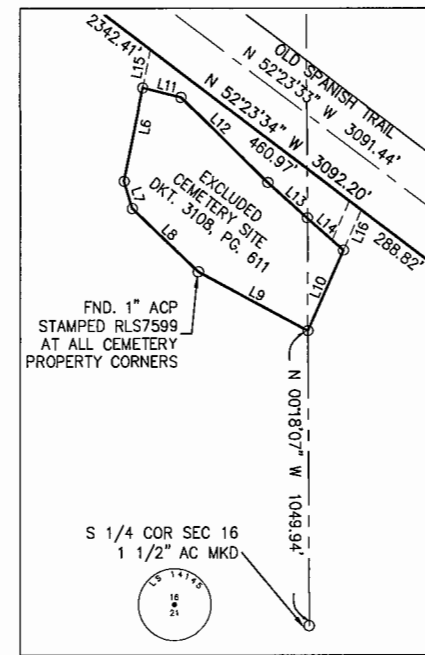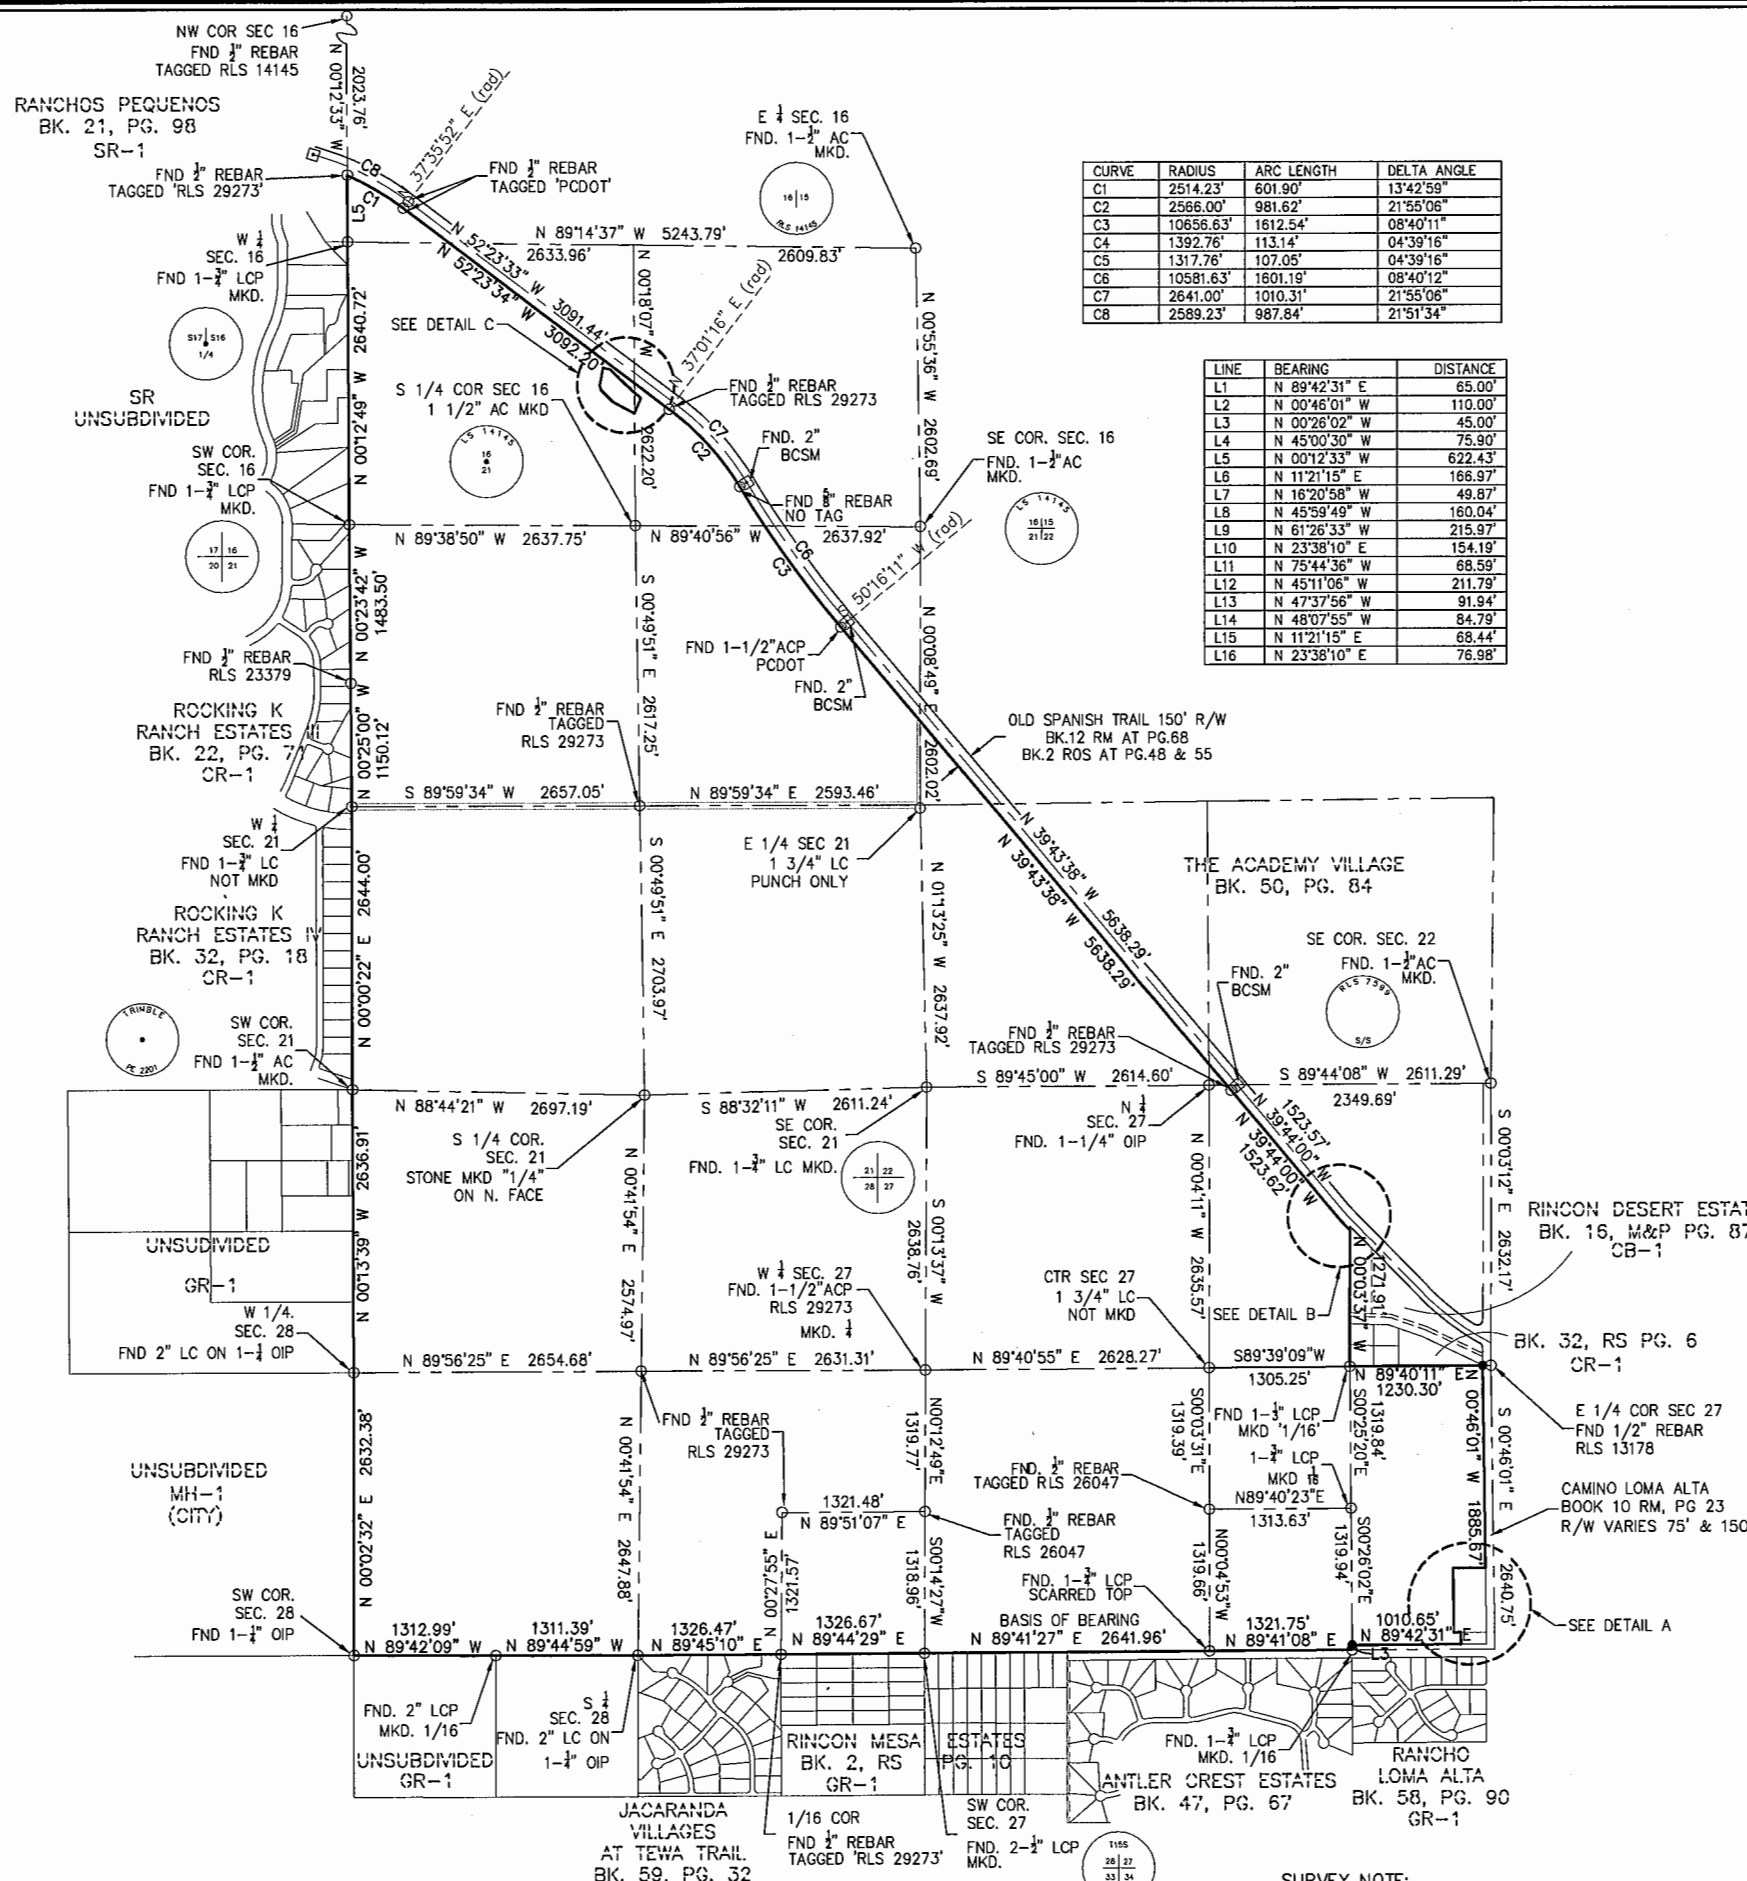

DETAIL C

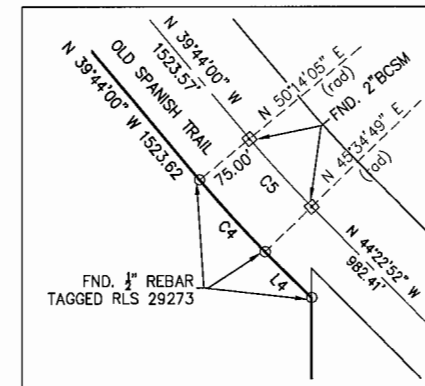

DETAIL B

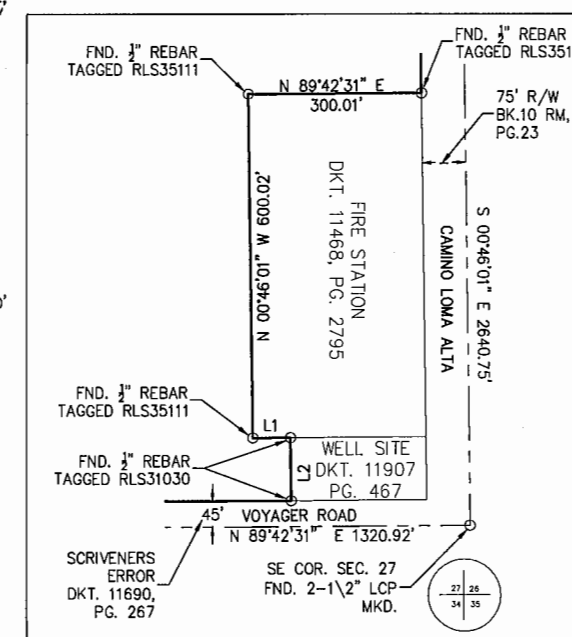

DETAIL A

SURVEY NOTE:

ATTACHED RLS 27739 BRASS TAG TO ANY PERIMETER BOUNDARY MONUMENT NOT PREVIOUSLY IDENTIFIED WITH RLS STAMP OR TAG


CROSS REF: C023-96-02

C023-90-01

JUNE 2018

PSOMAS JOB 7ROC130201

SHEET 3 OF 49

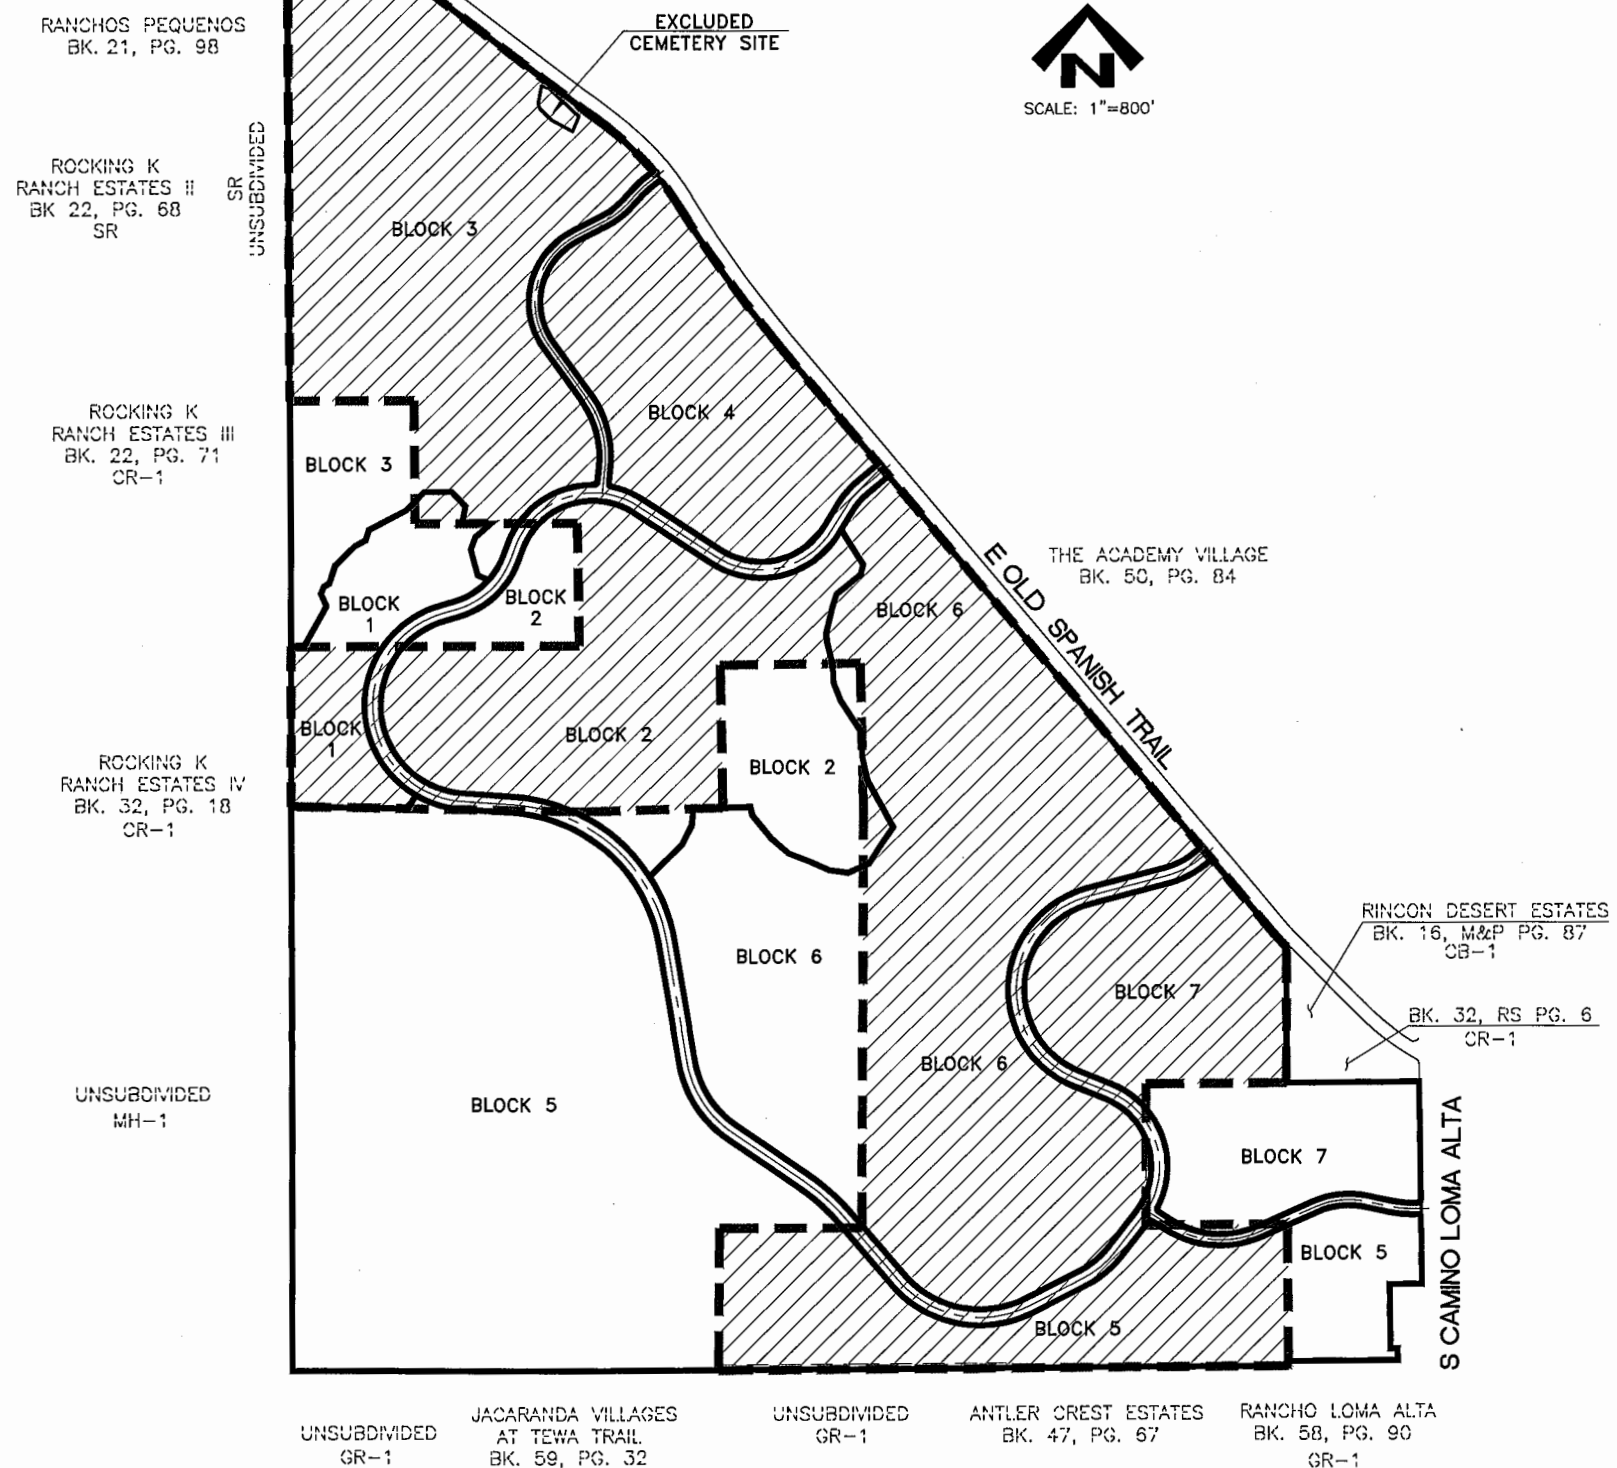

AMENDED PLAT OF ROCKING K SOUTH BLOCKS 1-7

BEING AN AMENDMENT OF ROCKING K SOUTH
BLOCKS 1-14 AS RECORDED IN BK. 64 M&P,
PG. 85 AND A SUBDIVISION OF A PORTION OF
SECTIONS 16, 21, 22, 27 & ALL OF 28
T-15-S, R-16-E, G&SRM,
PIMA COUNTY, ARIZONA

PSOMAS


333 E. Wetmore Road, Suite 450
Tucson, AZ 85705
(520) 292-2300 (520) 292-1290 fax
www.psomas.com

CROSS REF: C023-96-02
C023-90-01


JUNE 2018

PSOMAS JOB 7ROC130201

SHEET 4 OF 49

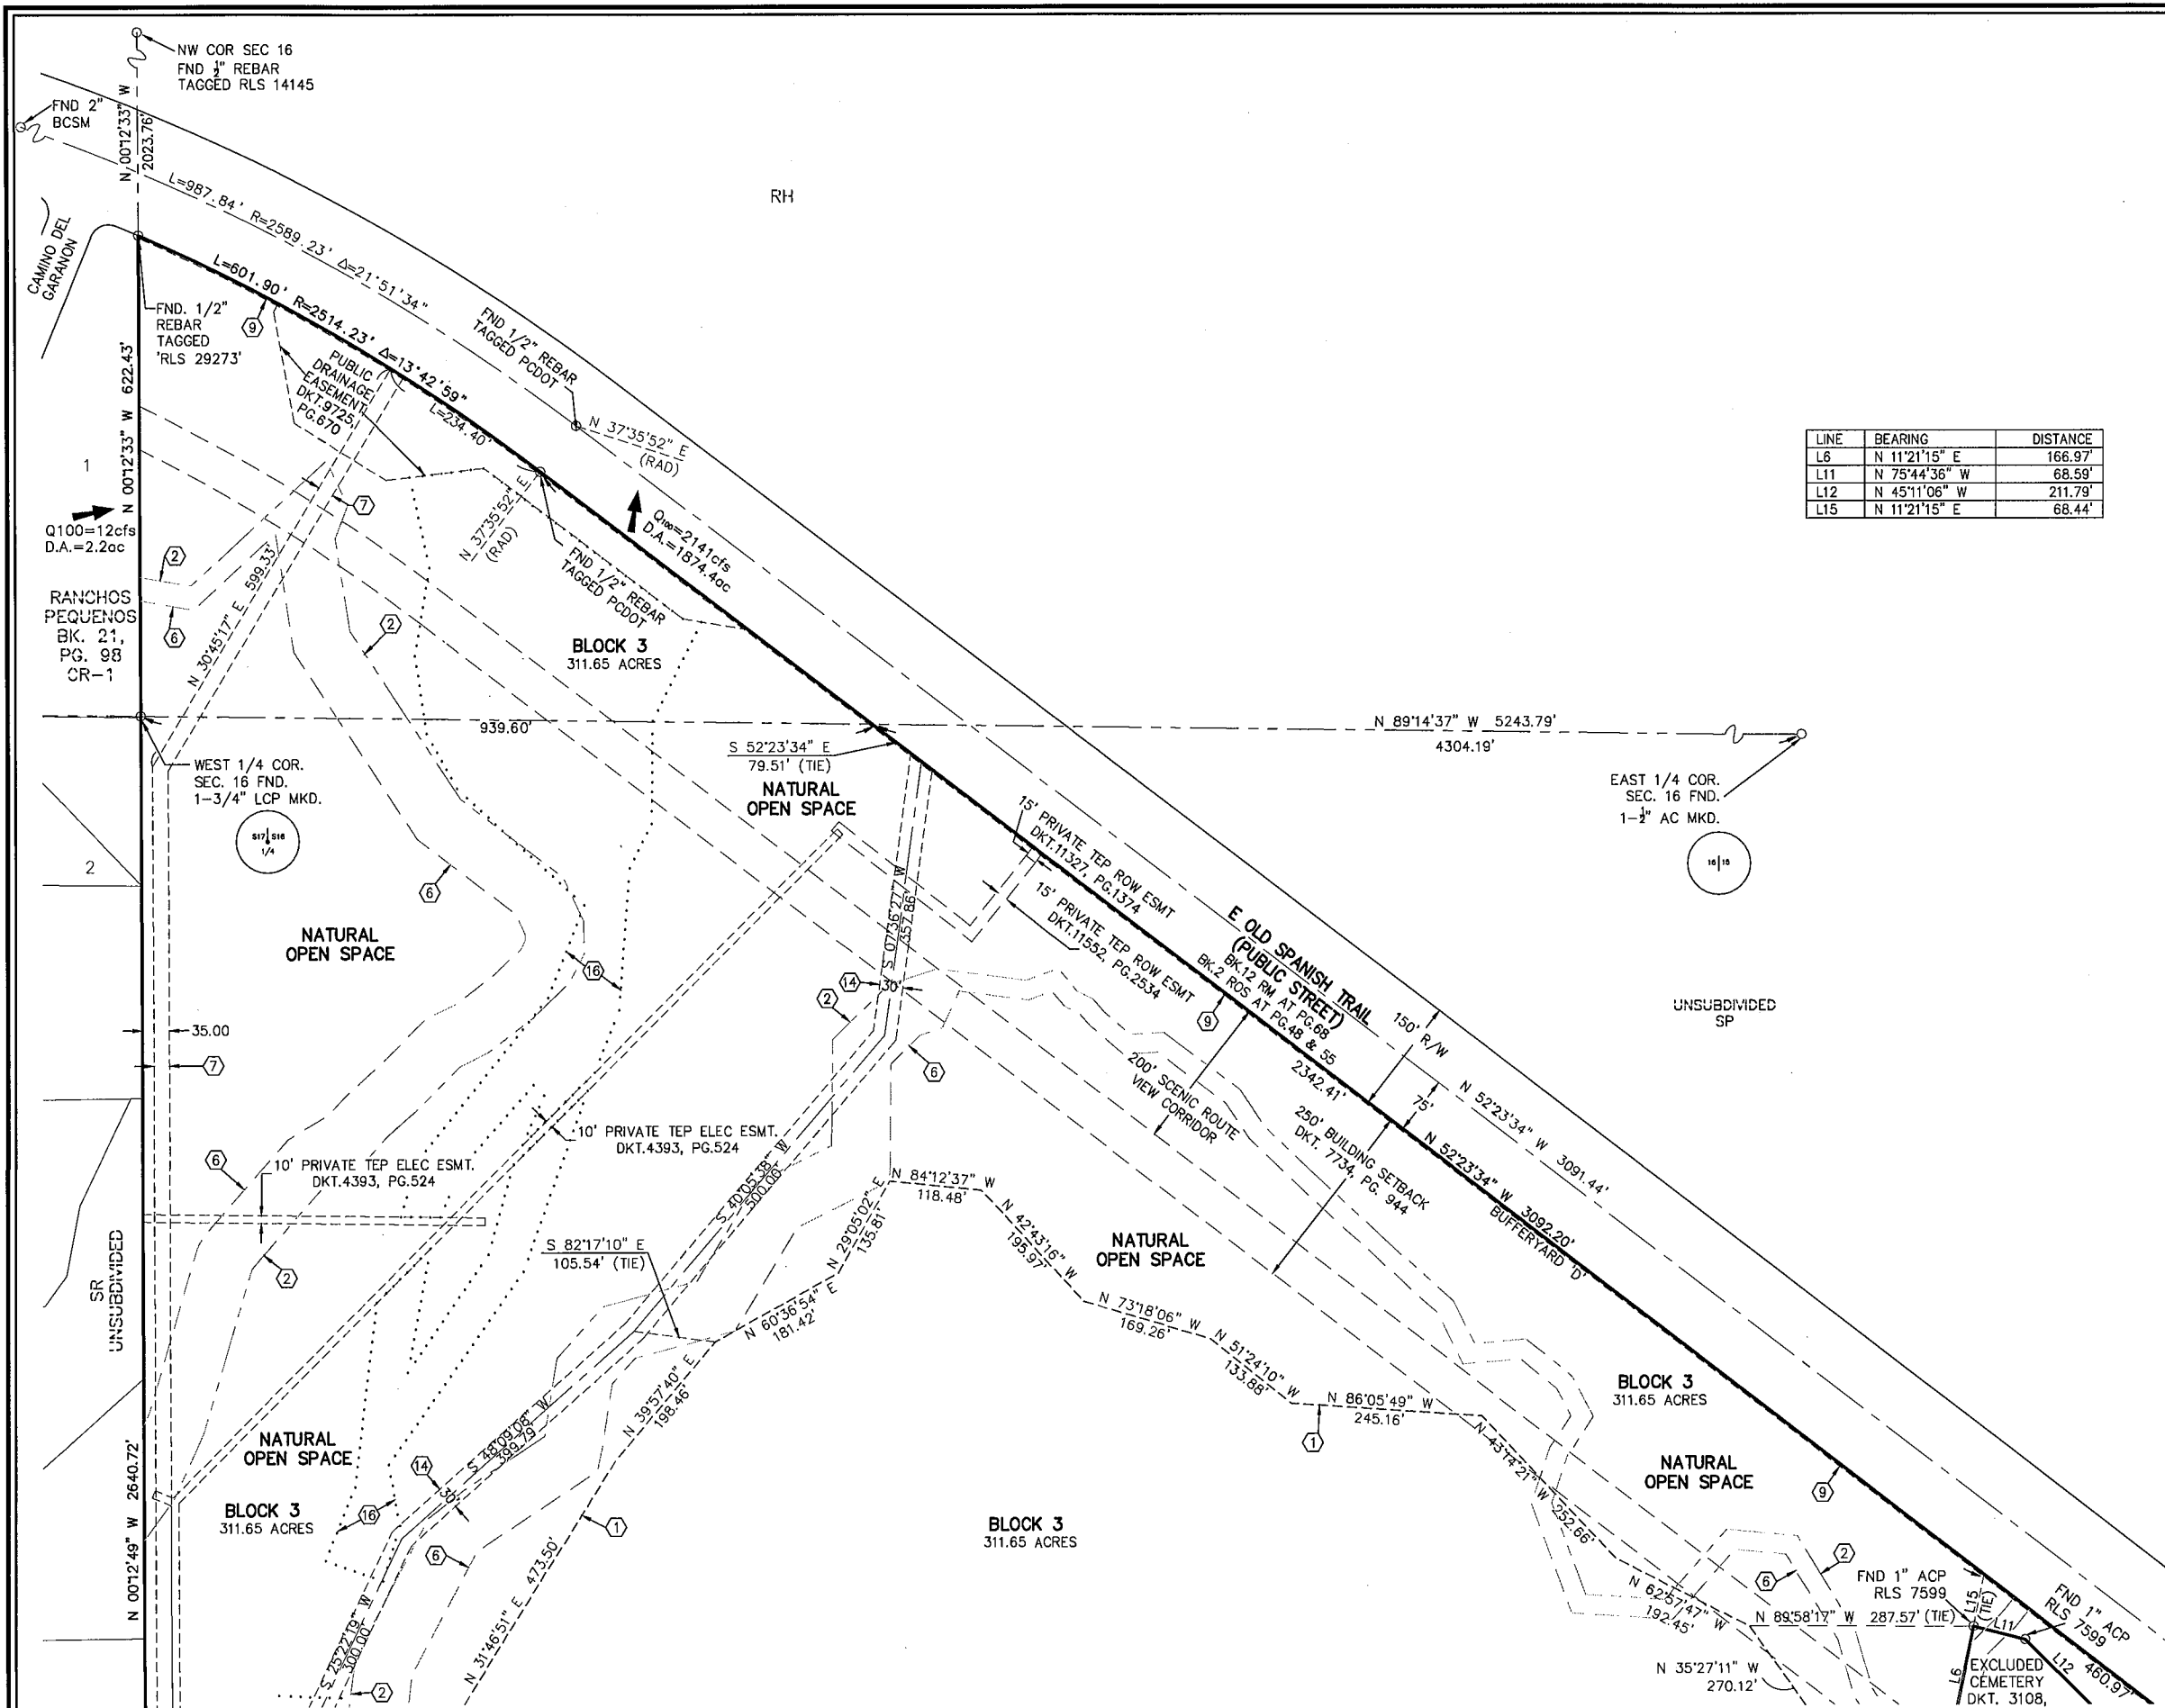


LINE	BEARING	DISTANCE
L6	N 11°21'15" E	166.97'
L11	N 75°44'36" W	68.59'
L12	N 45°11'06" W	211.79'
L15	N 11°21'15" E	68.44'

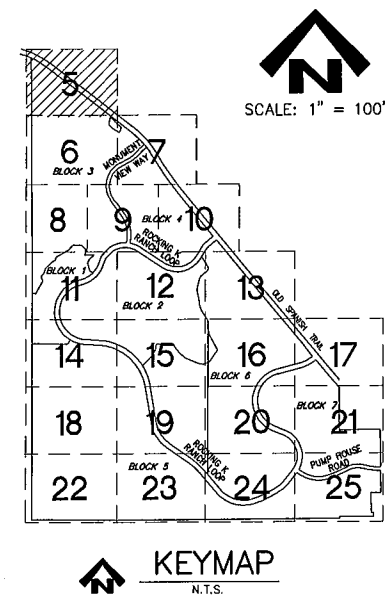

100 YEAR FLOOD LIMIT AND EROSION HAZARD
SETBACK LINE ANNOTATION AND TABLES -
SEE SHEETS 26-49

KEYNOTES

- ① NATURAL OPEN SPACE LINE
- ② 100 YEAR FLOOD LIMIT LINE
- ③ EROSION HAZARD SETBACK LINE
- ④ 20' PUBLIC TRAIL EASEMENT GRANTED BY THIS PLAT
- ⑤ 1' ACCESS CONTROL EASEMENT BY THIS PLAT
- ⑥ TEMPORARY 30' PUBLIC SEWER EASEMENT BY THIS PLAT TO BE RELEASED AND REDEDICATED AS NEEDED, UPON THE RE-SUBDIVISION OF THE BLOCK
- ⑦ SECTION 404 PERMIT RESTRICTIVE COVENANT SEQ. NO. 20170050619

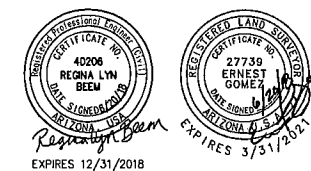

AMENDED PLAT OF ROCKING K SOUTH BLOCKS 1-7

BEING AN AMENDMENT OF ROCKING K SOUTH
BLOCKS 1-14 AS RECORDED IN BK. 64 M&P,
PG. 85 AND A SUBDIVISION OF A PORTION OF
SECTIONS 16, 21, 22, 27 & ALL OF 28
T-15-S, R-16-E, G&SRM,
PIMA COUNTY, ARIZONA

PSOMAS

333 E. Wetmore Road, Suite 450
Tucson, AZ 85705
(520) 292-2300 (520) 292-1290 fax
www.psomas.com


PSOMAS JOB 7ROC130201 SHEET 5 OF 49

SEE SHEET 6

CROSS REF: C023-96-02
C023-90-01 JUNE 2018

SEQ. NO.

SEQ. NO.


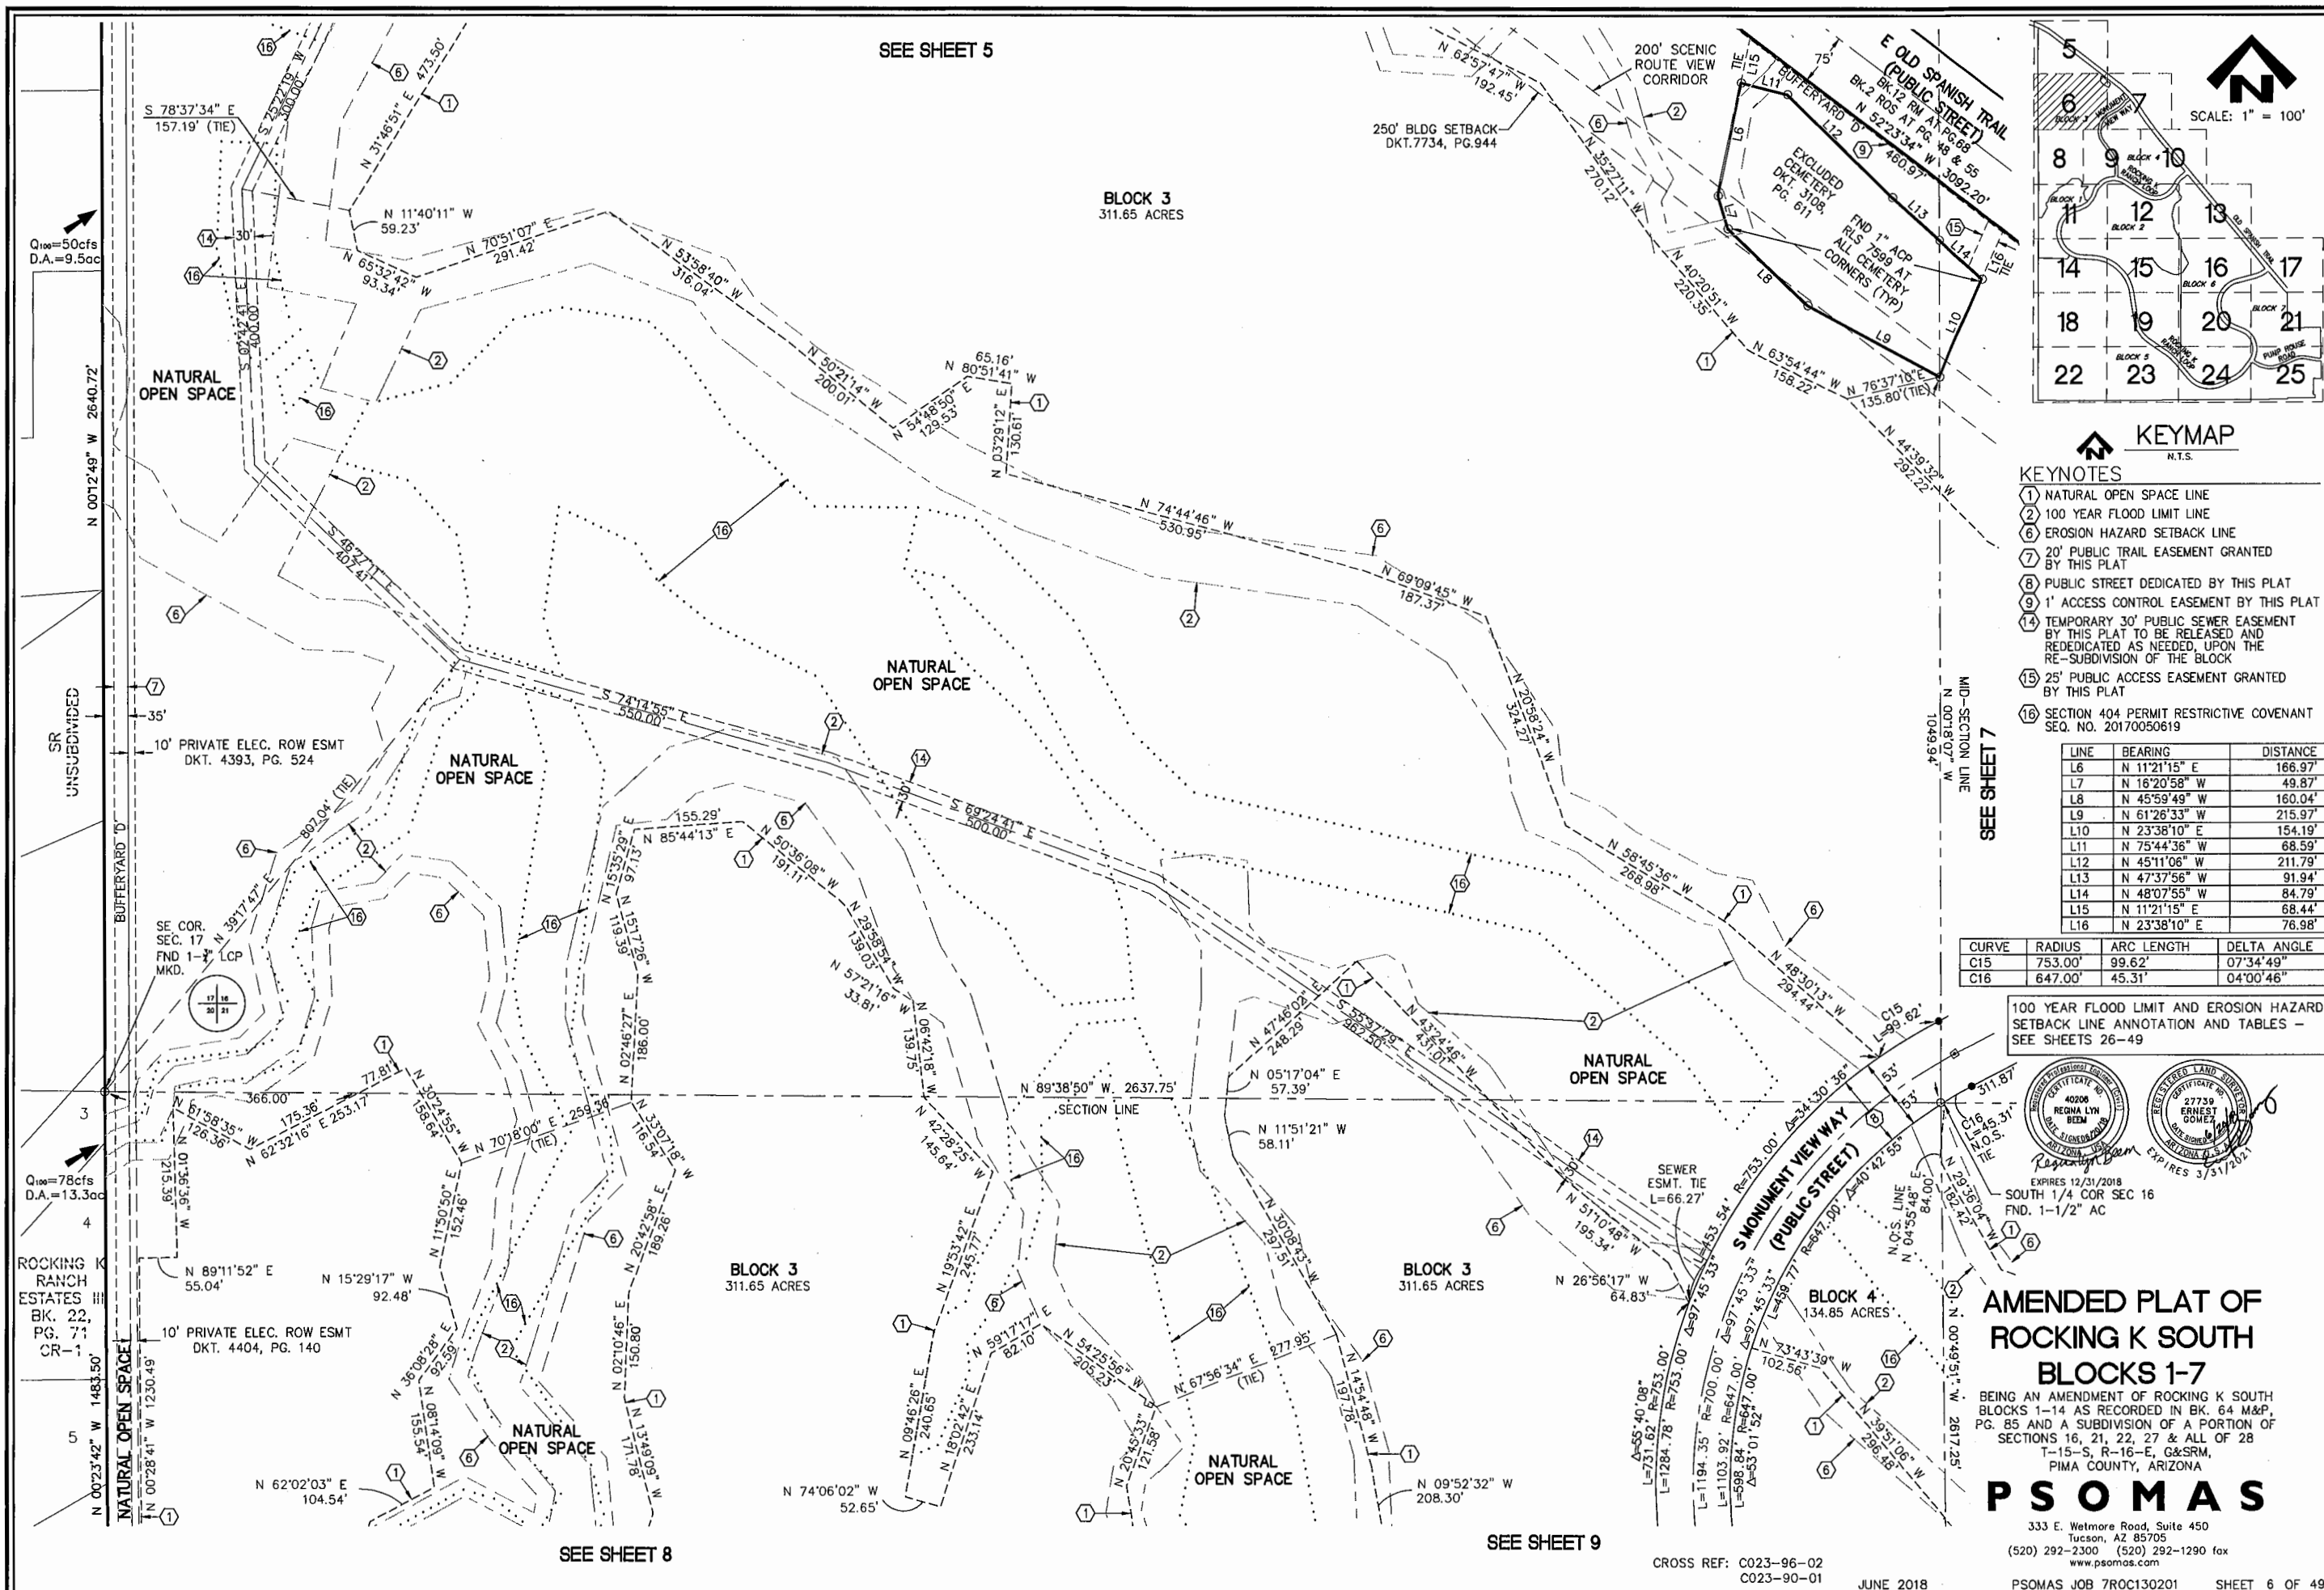


SEE SHEET 5

BLOCK 3
311.65 ACRES

250' BLDG SETBACK
DKT. 7734, PG. 944

200' SCENIC
ROUTE VIEW
CORRIDOR

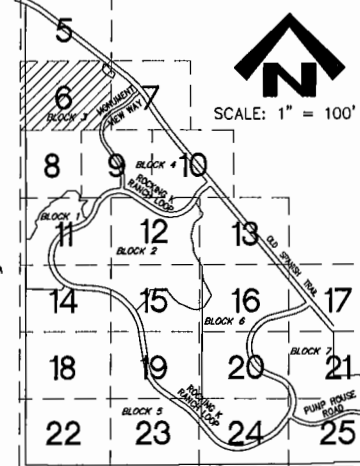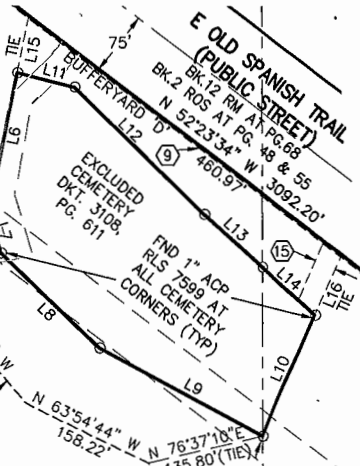

KEYMAP
N.T.S.


KEYNOTES

- 1 NATURAL OPEN SPACE LINE
- 2 100 YEAR FLOOD LIMIT LINE
- 3 EROSION HAZARD SETBACK LINE
- 4 20' PUBLIC TRAIL EASEMENT GRANTED BY THIS PLAT
- 5 PUBLIC STREET DEDICATED BY THIS PLAT
- 6 1' ACCESS CONTROL EASEMENT BY THIS PLAT
- 7 TEMPORARY 30' PUBLIC SEWER EASEMENT BY THIS PLAT TO BE RELEASED AND REDEDICATED AS NEEDED, UPON THE RE-SUBDIVISION OF THE BLOCK
- 8 25' PUBLIC ACCESS EASEMENT GRANTED BY THIS PLAT
- 9 SECTION 404 PERMIT RESTRICTIVE COVENANT SEQ. NO. 20170050619

LINE	BEARING	DISTANCE
L6	N 11°21'15" E	166.97'
L7	N 16°20'58" W	49.87'
L8	N 45°59'49" W	160.04'
L9	N 61°26'33" W	215.97'
L10	N 23°38'10" E	154.19'
L11	N 75°44'36" W	68.59'
L12	N 45°11'06" W	211.79'
L13	N 47°37'56" W	91.94'
L14	N 48°07'55" W	84.79'
L15	N 11°21'15" E	68.44'
L16	N 23°38'10" E	76.98'

CURVE	RADIUS	ARC LENGTH	DELTA ANGLE
C15	753.00'	99.62'	07°34'49"
C16	647.00'	45.31'	04°00'46"

100 YEAR FLOOD LIMIT AND EROSION HAZARD SETBACK LINE ANNOTATION AND TABLES - SEE SHEETS 26-49

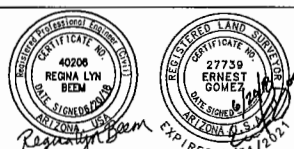

AMENDED PLAT OF ROCKING K SOUTH BLOCKS 1-7

BEING AN AMENDMENT OF ROCKING K SOUTH BLOCKS 1-14 AS RECORDED IN BK. 64 M&P, PG. 85 AND A SUBDIVISION OF A PORTION OF SECTIONS 16, 21, 22, 27 & ALL OF 28 T-15-S, R-16-E, G&SRM, PIMA COUNTY, ARIZONA

PSOMAS

333 E. Wetmore Road, Suite 450
Tucson, AZ 85705
(520) 292-2300 (520) 292-1290 fax
www.psomas.com

PSOMAS JOB 7R0C130201 SHEET 6 OF 49

CROSS REF: C023-96-02
C023-90-01


JUNE 2018

SEQ. NO.

SEQ. NO.



SCALE: 1" = 100'

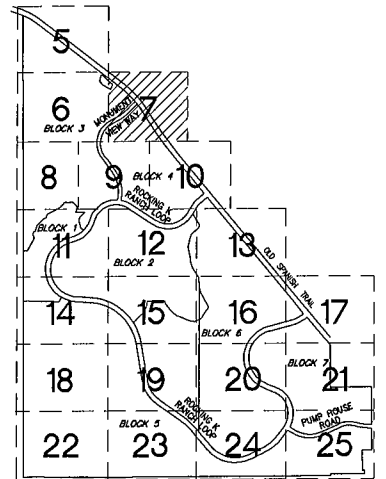

KEYMAP
N.T.S.

KEYNOTES

- ① NATURAL OPEN SPACE LINE
- ② 100 YEAR FLOOD LIMIT LINE
- ③ EROSION HAZARD SETBACK LINE
- ④ PUBLIC STREET DEDICATED BY THIS PLAT
- ⑤ 1' ACCESS CONTROL EASEMENT BY THIS PLAT
- ⑥ 25' PUBLIC ACCESS EASEMENT GRANTED BY THIS PLAT
- ⑦ SECTION 404 PERMIT RESTRICTIVE COVENANT
SEQ. NO. 20170050619

100 YEAR FLOOD LIMIT AND EROSION HAZARD
SETBACK LINE ANNOTATION AND TABLES -
SEE SHEETS 26-49

LINE	BEARING	DISTANCE
L9	N 61°26'33" W	215.97'
L10	N 23°38'10" E	154.19'
L12	N 45°11'06" W	211.79'
L13	N 47°37'56" W	91.94'
L14	N 48°07'55" W	84.79'
L16	N 23°38'10" E	76.98'

CURVE	RADIUS	ARC LENGTH	DELTA ANGLE
C9	25.00'	40.04'	91°45'33"
C10	25.00'	40.04'	91°45'33"
C11	647.00'	108.95'	09°38'55"
C12	753.00'	126.80'	09°38'55"
C13	803.00'	287.76'	20°31'57"
C14	697.00'	249.78'	20°31'57"
C15	753.00'	99.62'	07°34'49"
C16	647.00'	45.31'	04°00'46"



AMENDED PLAT OF ROCKING K SOUTH BLOCKS 1-7

BEING AN AMENDMENT OF ROCKING K SOUTH
BLOCKS 1-14 AS RECORDED IN BK. 64 M&P,
PG. 85 AND A SUBDIVISION OF A PORTION OF
SECTIONS 16, 21, 22, 27 & ALL OF 28
T-15-S, R-16-E, G&SRM,
PIMA COUNTY, ARIZONA

PSOMAS

333 E. Wetmore Road, Suite 450
Tucson, AZ 85705
(520) 292-2300 (520) 292-1290 fax
www.psomas.com


PSOMAS JOB 7ROC130201



SHEET 7 OF 49

SEQ. NO.

CROSS REF: C023-96-02
C023-90-01

JUNE 2018

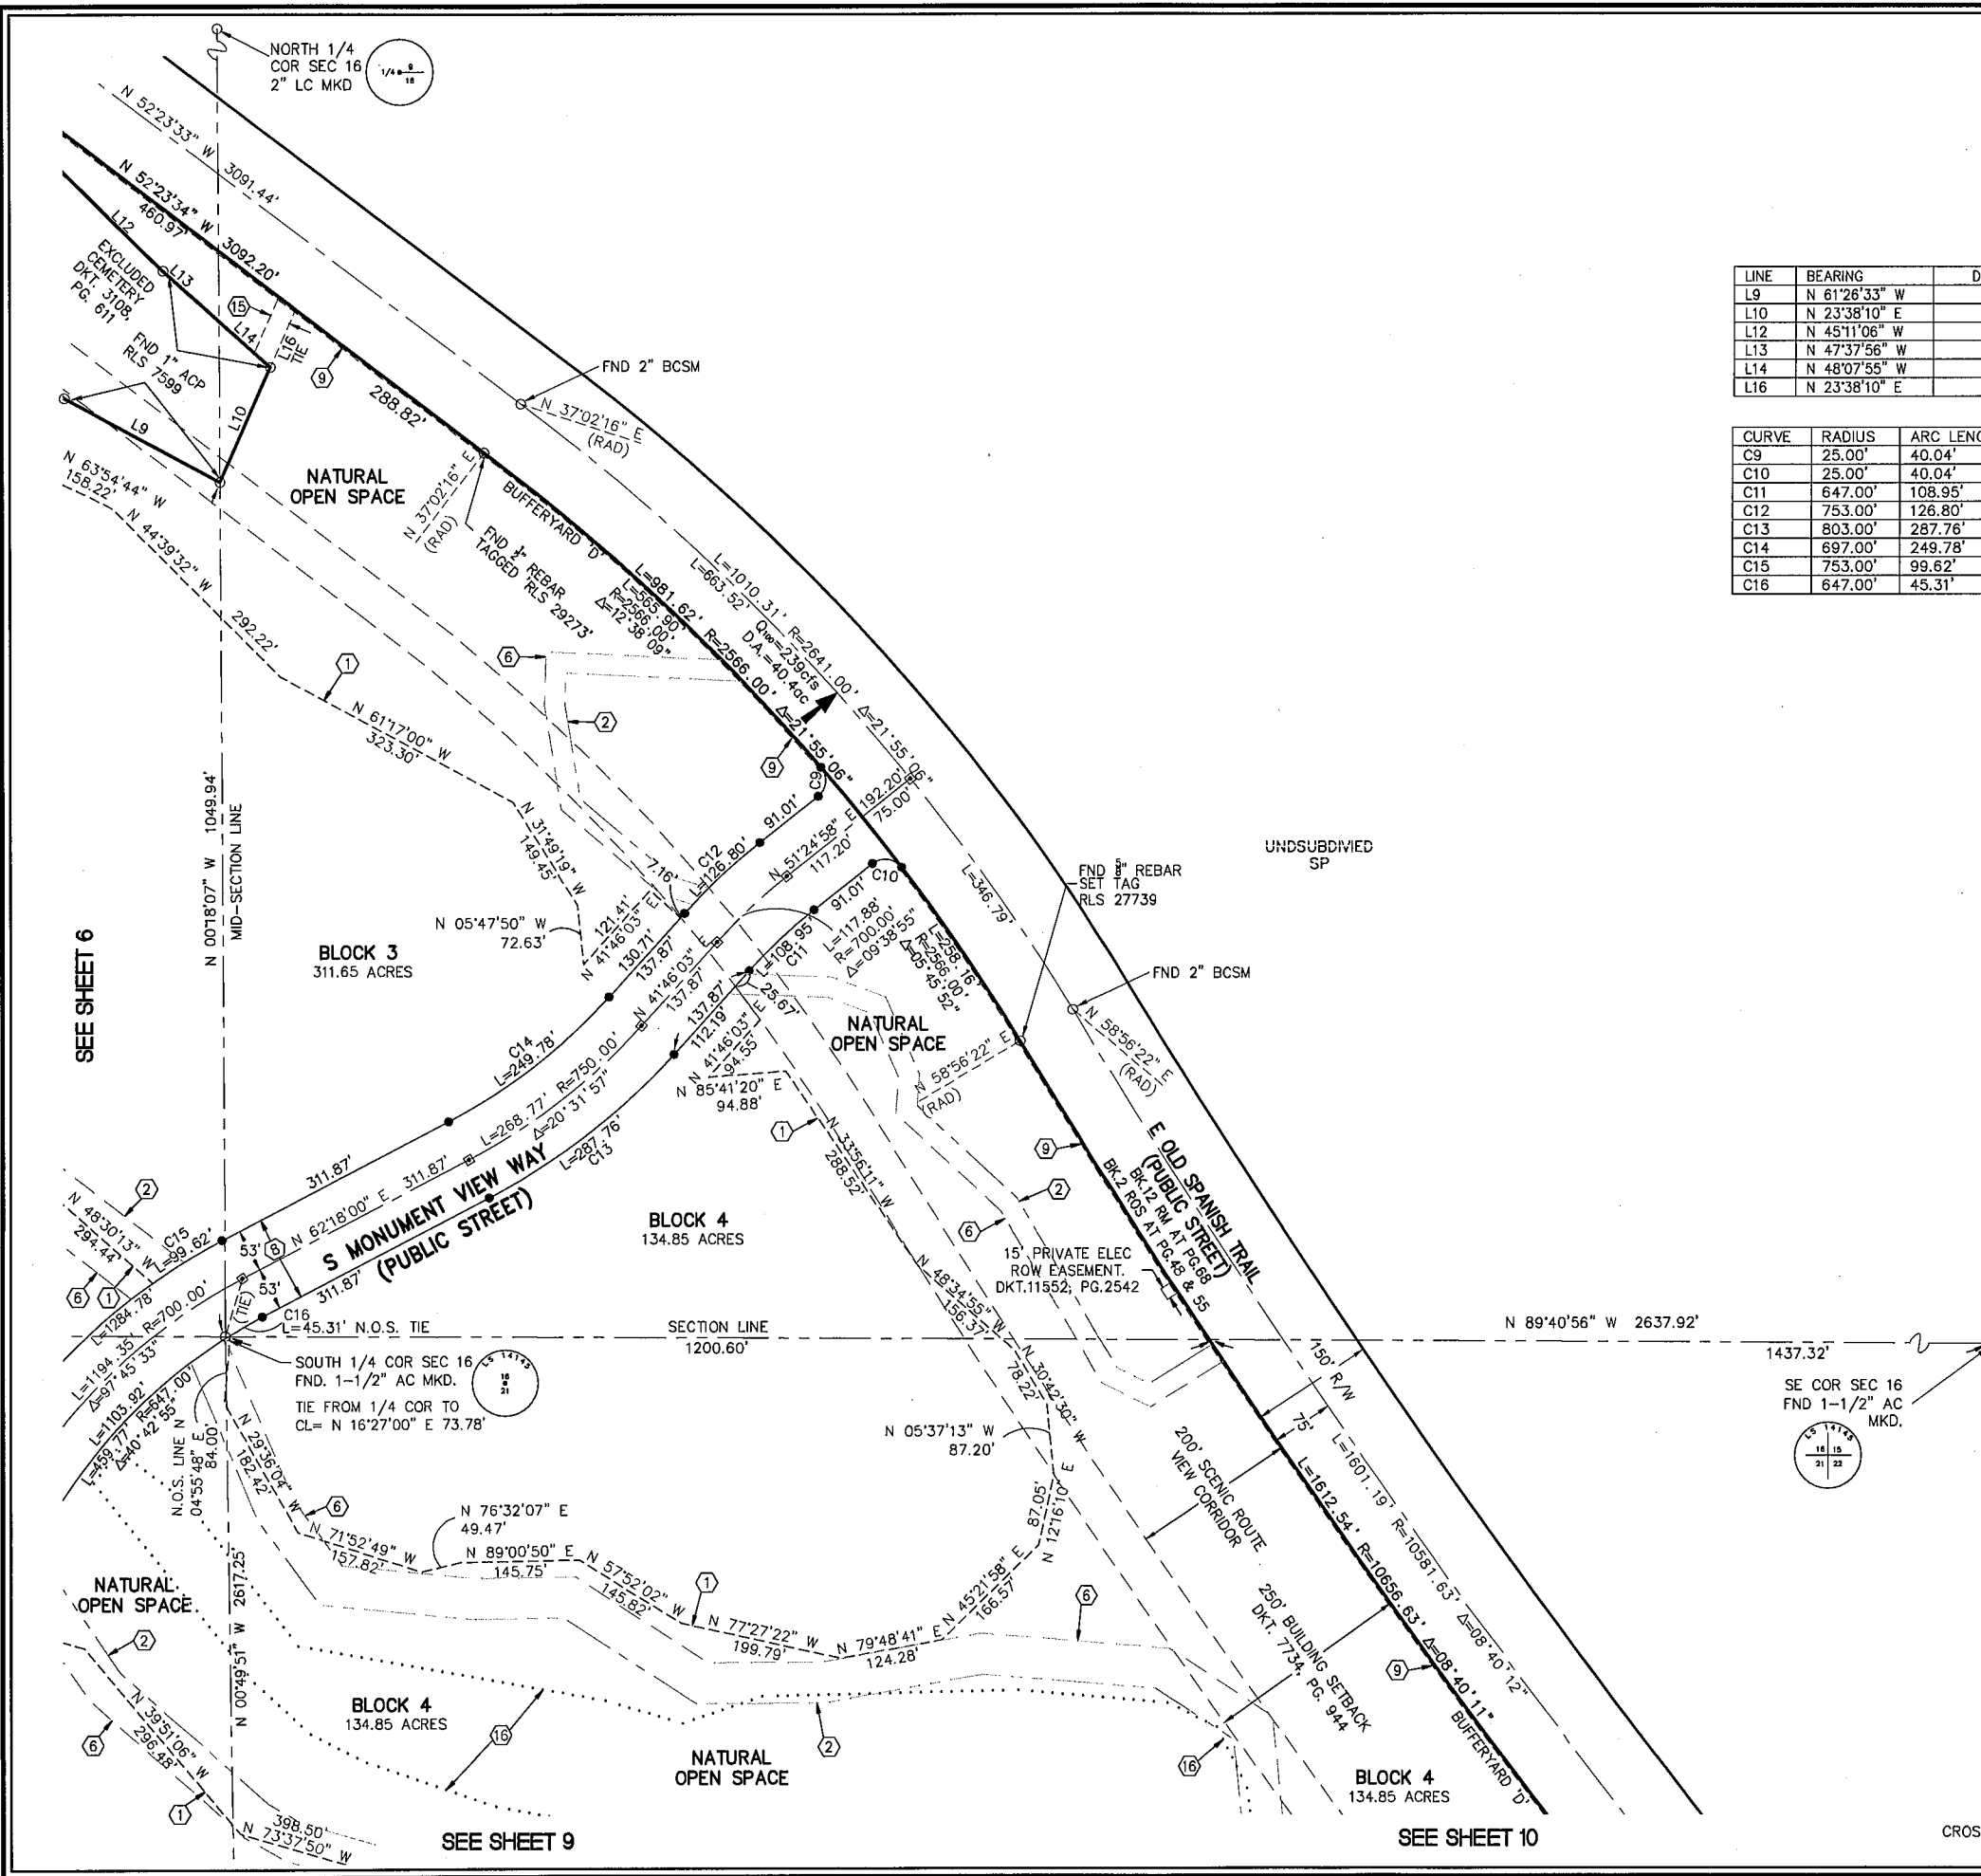

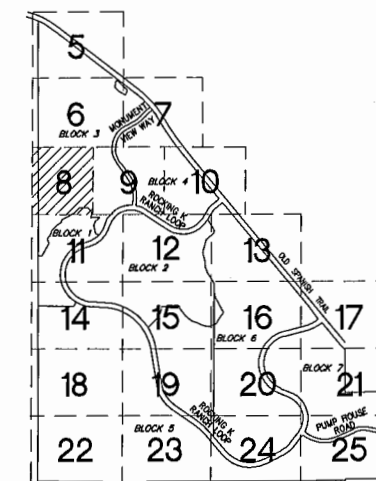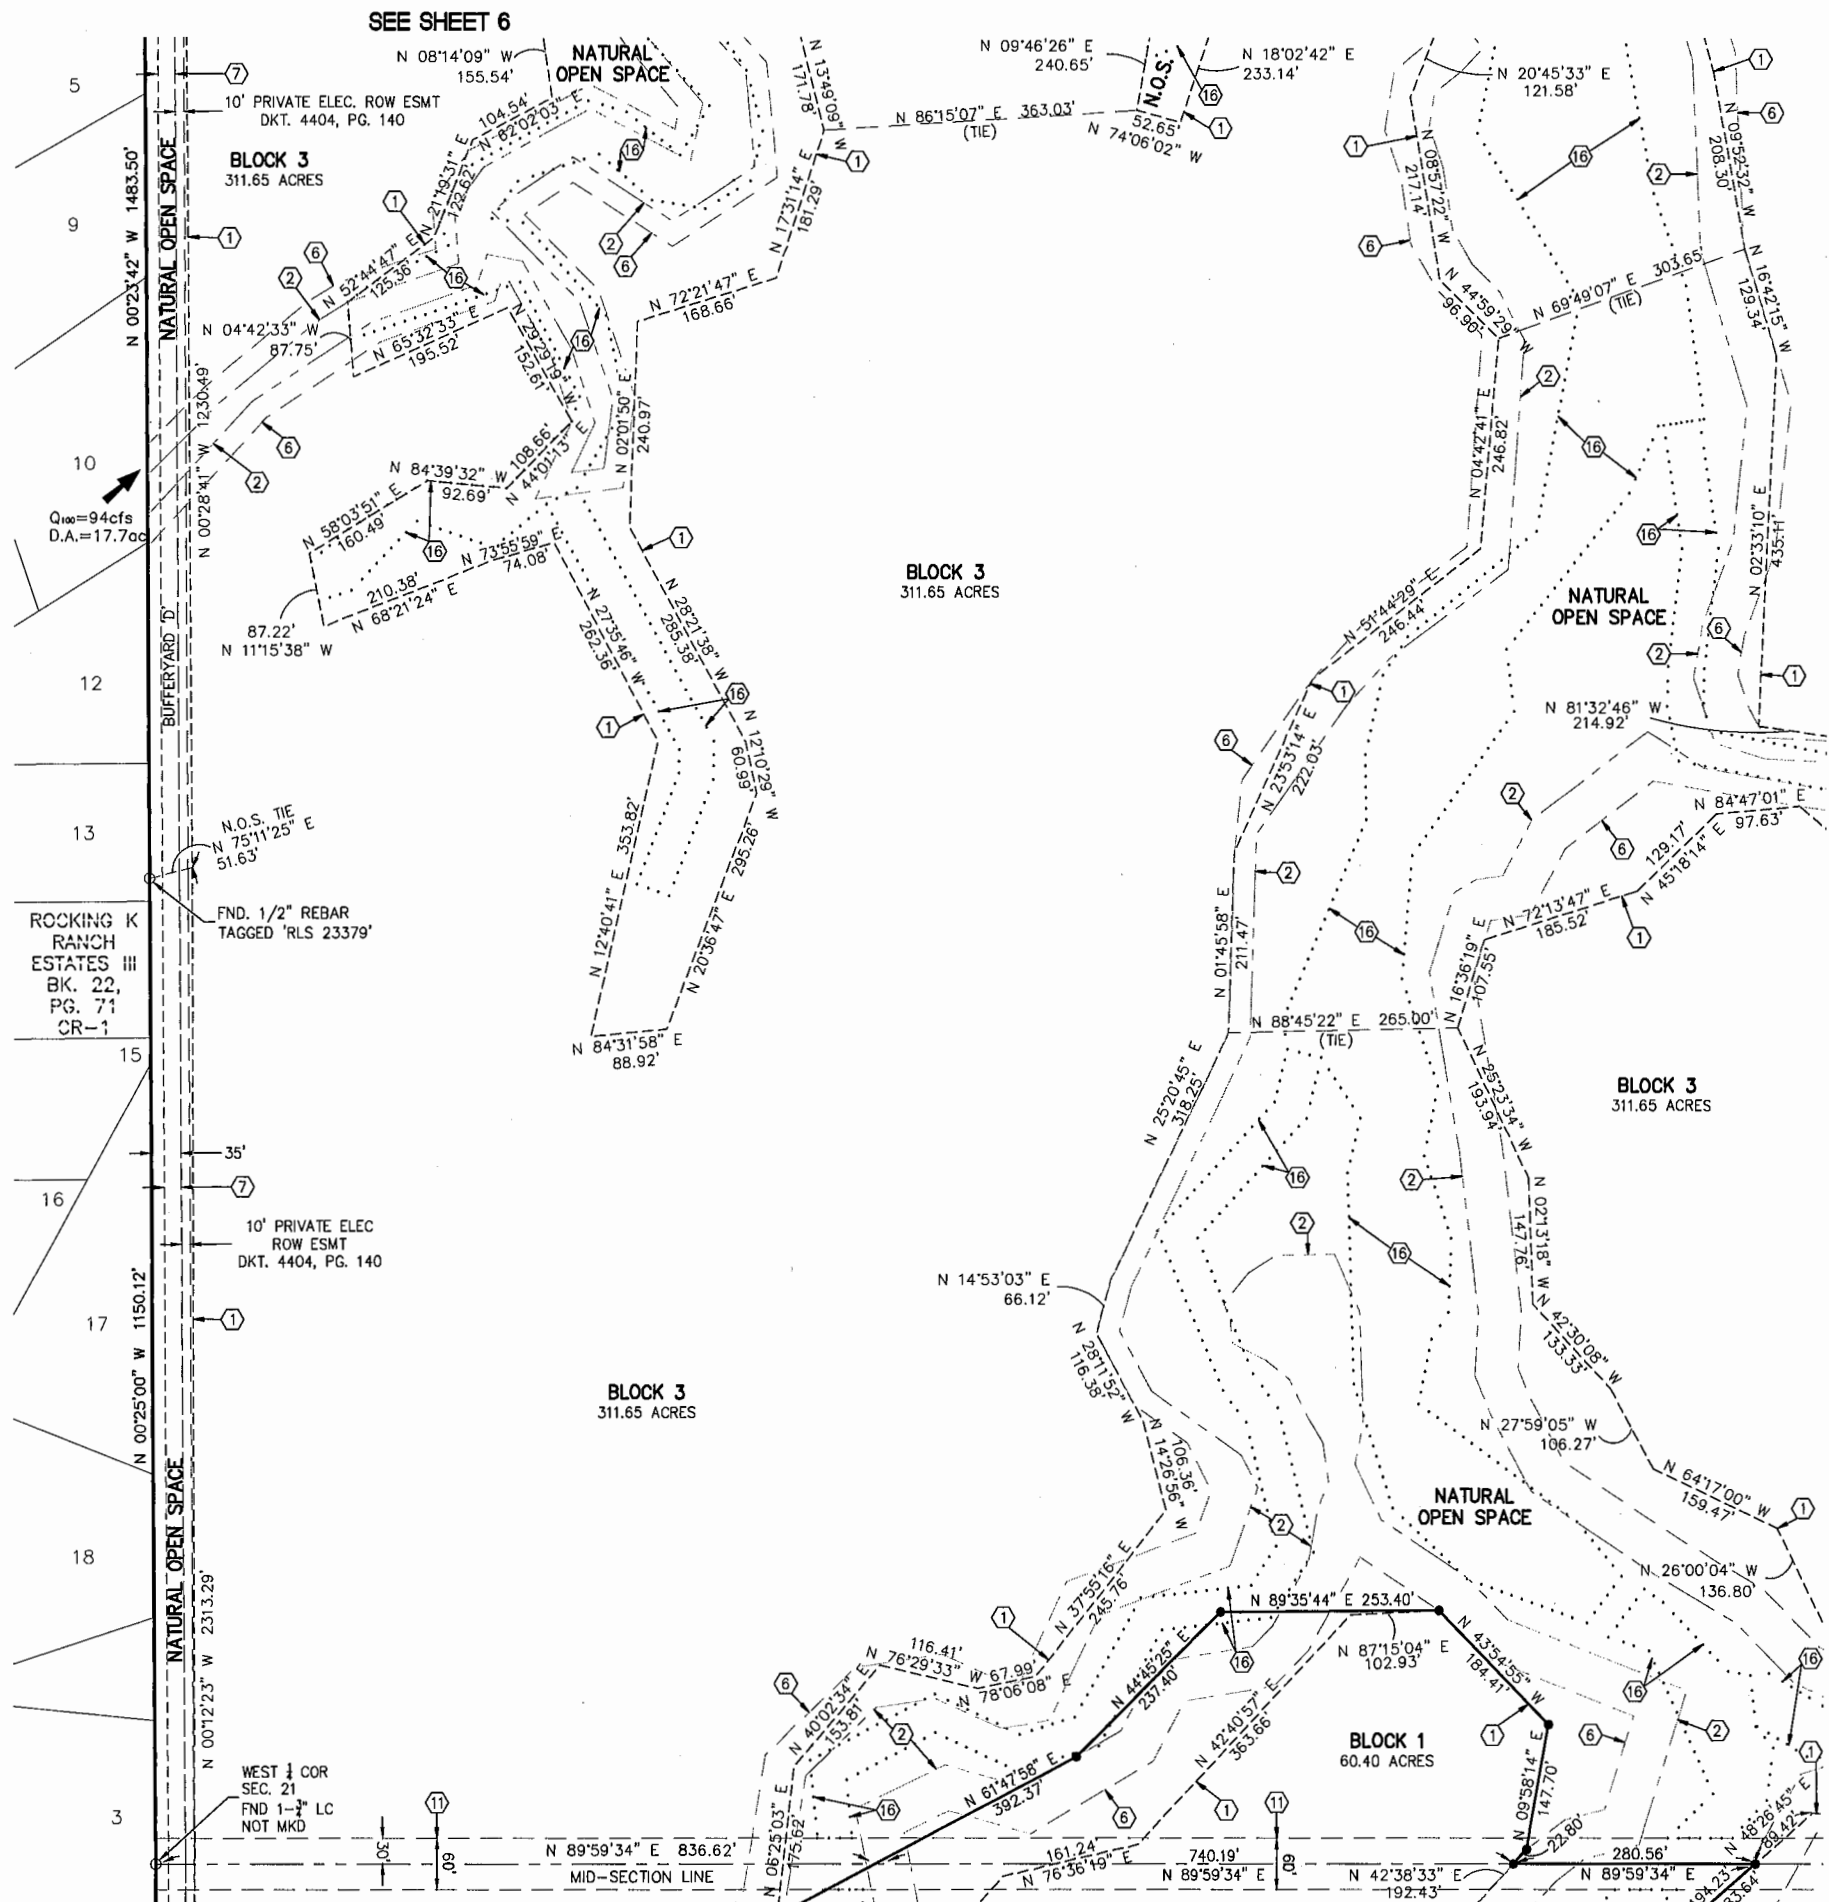

KEYMAP
N.T.S.

KEYNOTES

- ① NATURAL OPEN SPACE LINE
- ② 100 YEAR FLOOD LIMIT LINE
- ③ EROSION HAZARD SETBACK LINE
- ④ 20' PUBLIC TRAIL EASEMENT GRANTED BY THIS PLAT
- ⑤ PRIVATE GAS LINE EASEMENT FOR EXISTING FACILITIES GRANTED TO SOUTHWEST GAS BY THIS PLAT
- ⑥ SECTION 404 PERMIT RESTRICTIVE COVENANT SEQ. NO. 20170050619

100 YEAR FLOOD LIMIT AND EROSION HAZARD SETBACK LINE ANNOTATION AND TABLES - SEE SHEETS 26-49



EXPIRES 12/31/2018



EXPIRES 3/31/2021

AMENDED PLAT OF
ROCKING K SOUTH
BLOCKS 1-7

BEING AN AMENDMENT OF ROCKING K SOUTH BLOCKS 1-14 AS RECORDED IN BK. 64 M&P, PG. 85 AND A SUBDIVISION OF A PORTION OF SECTIONS 16, 21, 22, 27 & ALL OF 28 T-15-S, R-16-E, G&SRM, PIMA COUNTY, ARIZONA

PSOMAS

333 E. Wetmore Road, Suite 450
Tucson, AZ 85705
(520) 292-2300 (520) 292-1290 fax
www.psomas.com

CROSS REF: C023-96-02
C023-90-01


JUNE 2018

PSOMAS JOB 7ROC130201

SHEET 8 OF 49



SEQ. NO.

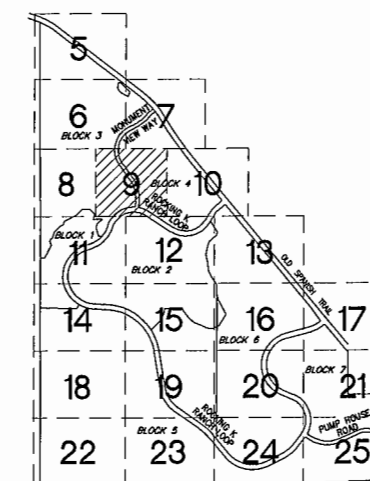

KEYMAP
N.T.S.

KEYNOTES

- ① NATURAL OPEN SPACE LINE
- ② 100 YEAR FLOOD LIMIT LINE
- ③ EROSION HAZARD SETBACK LINE
- ④ PUBLIC STREET DEDICATED BY THIS PLAT
- ⑤ PRIVATE GAS LINE EASEMENT FOR EXISTING FACILITIES GRANTED TO SOUTHWEST GAS BY THIS PLAT
- ⑥ SECTION 404 PERMIT RESTRICTIVE COVENANT SEQ. NO. 20170050619

CURVE	RADIUS	ARC LENGTH	DELTA ANGLE
C17	25.00'	37.00'	84°47'47"
C18	25.00'	37.00'	84°47'47"
C22	685.00'	43.06'	03°36'06"
C24	835.00'	13.91'	00°57'16"

100 YEAR FLOOD LIMIT AND EROSION HAZARD SETBACK LINE ANNOTATION AND TABLES - SEE SHEETS 26-49



AMENDED PLAT OF ROCKING K SOUTH BLOCKS 1-7

BEING AN AMENDMENT OF ROCKING K SOUTH BLOCKS 1-14 AS RECORDED IN BK. 64 M&P, PG. 85 AND A SUBDIVISION OF A PORTION OF SECTIONS 16, 21, 22, 27 & ALL OF 28 T-15-S, R-16-E, G&SRM, PIMA COUNTY, ARIZONA


PSOMAS

333 E. Wetmore Road, Suite 450
Tucson, AZ 85705
(520) 292-2300 (520) 292-1290 fax
www.psomas.com

PSOMAS JOB 7ROC130201

SHEET 9 OF 49


SEQ. NO.

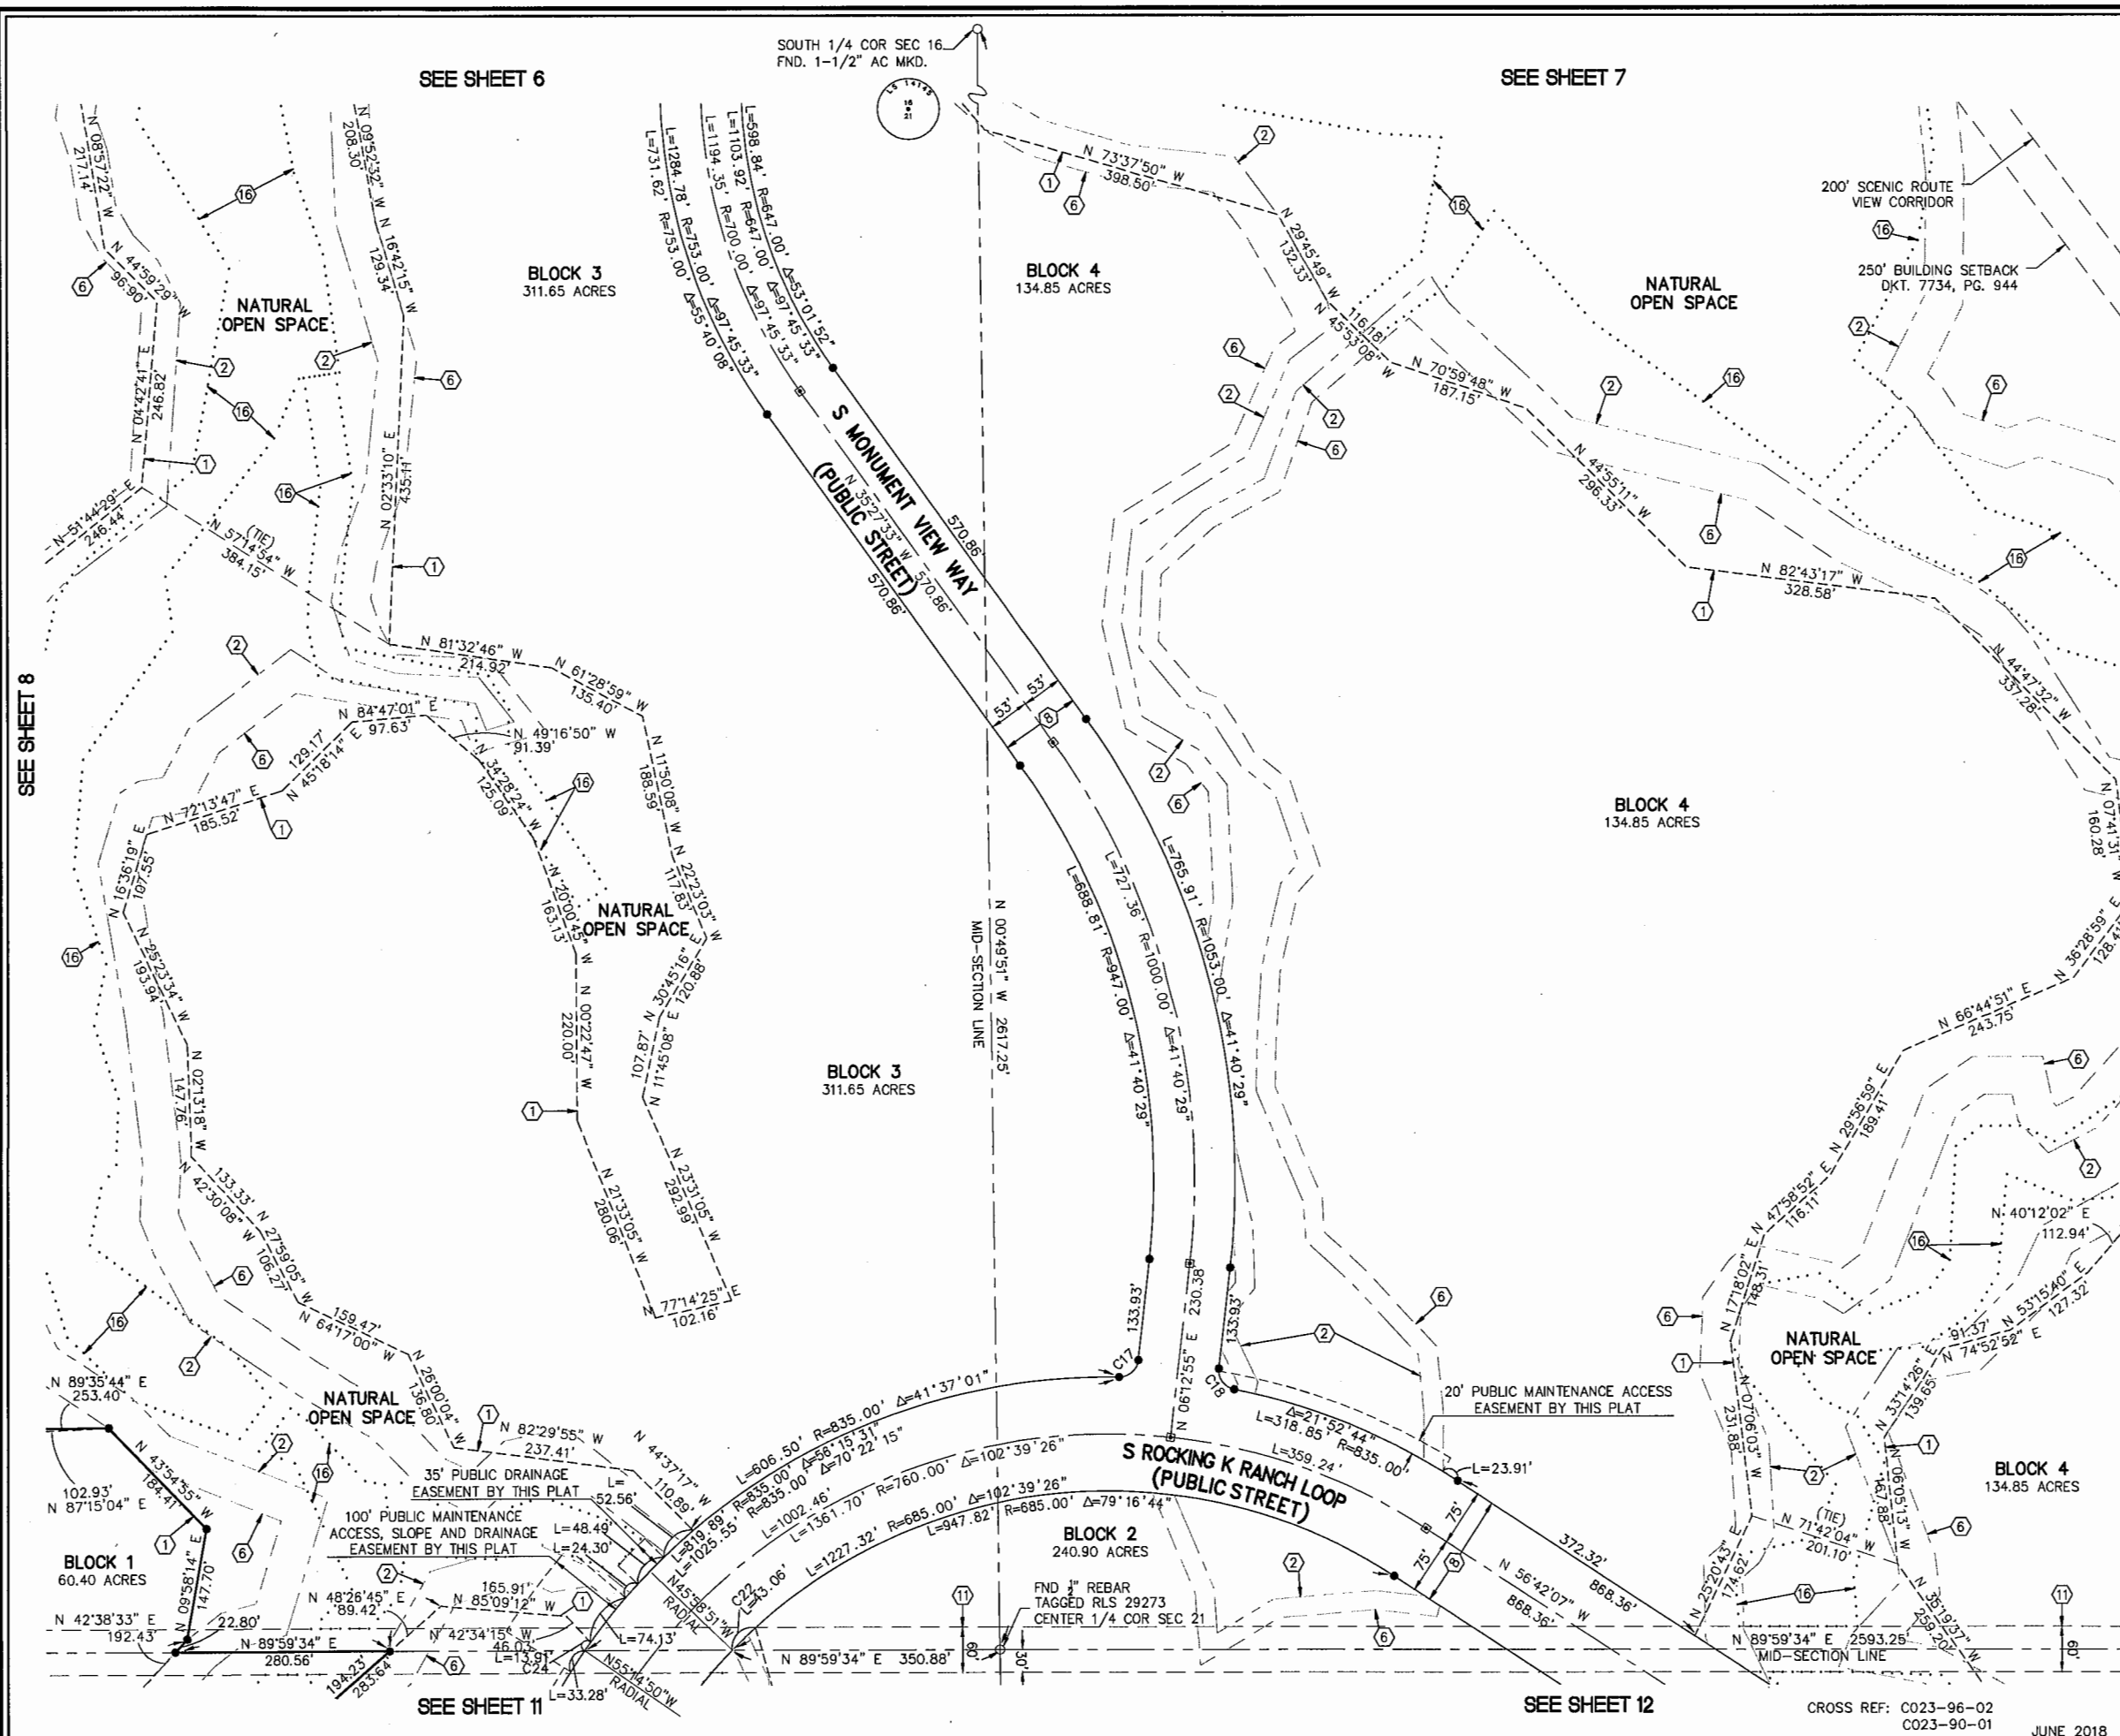

CROSS REF: C023-96-02

C023-90-01

JUNE 2018

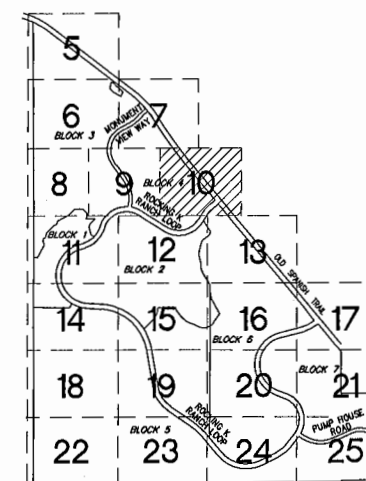

 KEYMAP
NTS

- ① NATURAL OPEN SPACE LINE
- ② 100 YEAR FLOOD LIMIT LINE
- ⑥ EROSION HAZARD SETBACK LINE
- ⑧ PUBLIC STREET DEDICATED BY THIS PLAT
- ⑨ 1' ACCESS CONTROL EASEMENT
BY THIS PLAT
- ⑪ PRIVATE GAS LINE EASEMENT FOR EXISTING
FACILITIES GRANTED TO SOUTHWEST GAS BY
THIS PLAT
- ⑬ SECTION 404 PERMIT RESTRICTIVE COVENANT
SEQ. NO. 20170050619

CURVE	RADIUS	ARC LENGTH	DELTA ANGLE
C20	25.00'	39.27'	90°00'00"
C21	25.00'	39.27'	90°00'00"

100 YEAR FLOOD LIMIT AND EROSION HAZARD
SETBACK LINE ANNOTATION AND TABLES -
SEE SHEETS 26-49



AMENDED PLAT OF
ROCKING K SOUTH
BLOCKS 1-7

BEING AN AMENDMENT OF ROCKING K SOUTH
BLOCKS 1-14 AS RECORDED IN BK. 64 M&P,
PG. 85 AND A SUBDIVISION OF A PORTION OF
SECTIONS 16, 21, 22, 27 & ALL OF 28
T-15-S, R-16-E, G&SRM,
PIMA COUNTY, ARIZONA


P S O M A S

333 E. Wetmore Road, Suite 450
Tucson, AZ 85705
(520) 292-2300 (520) 292-1290 fax
www.psomas.com

PSOMAS JOB 7ROC130201

SHEET 10 OF 49

SEQ. NO.

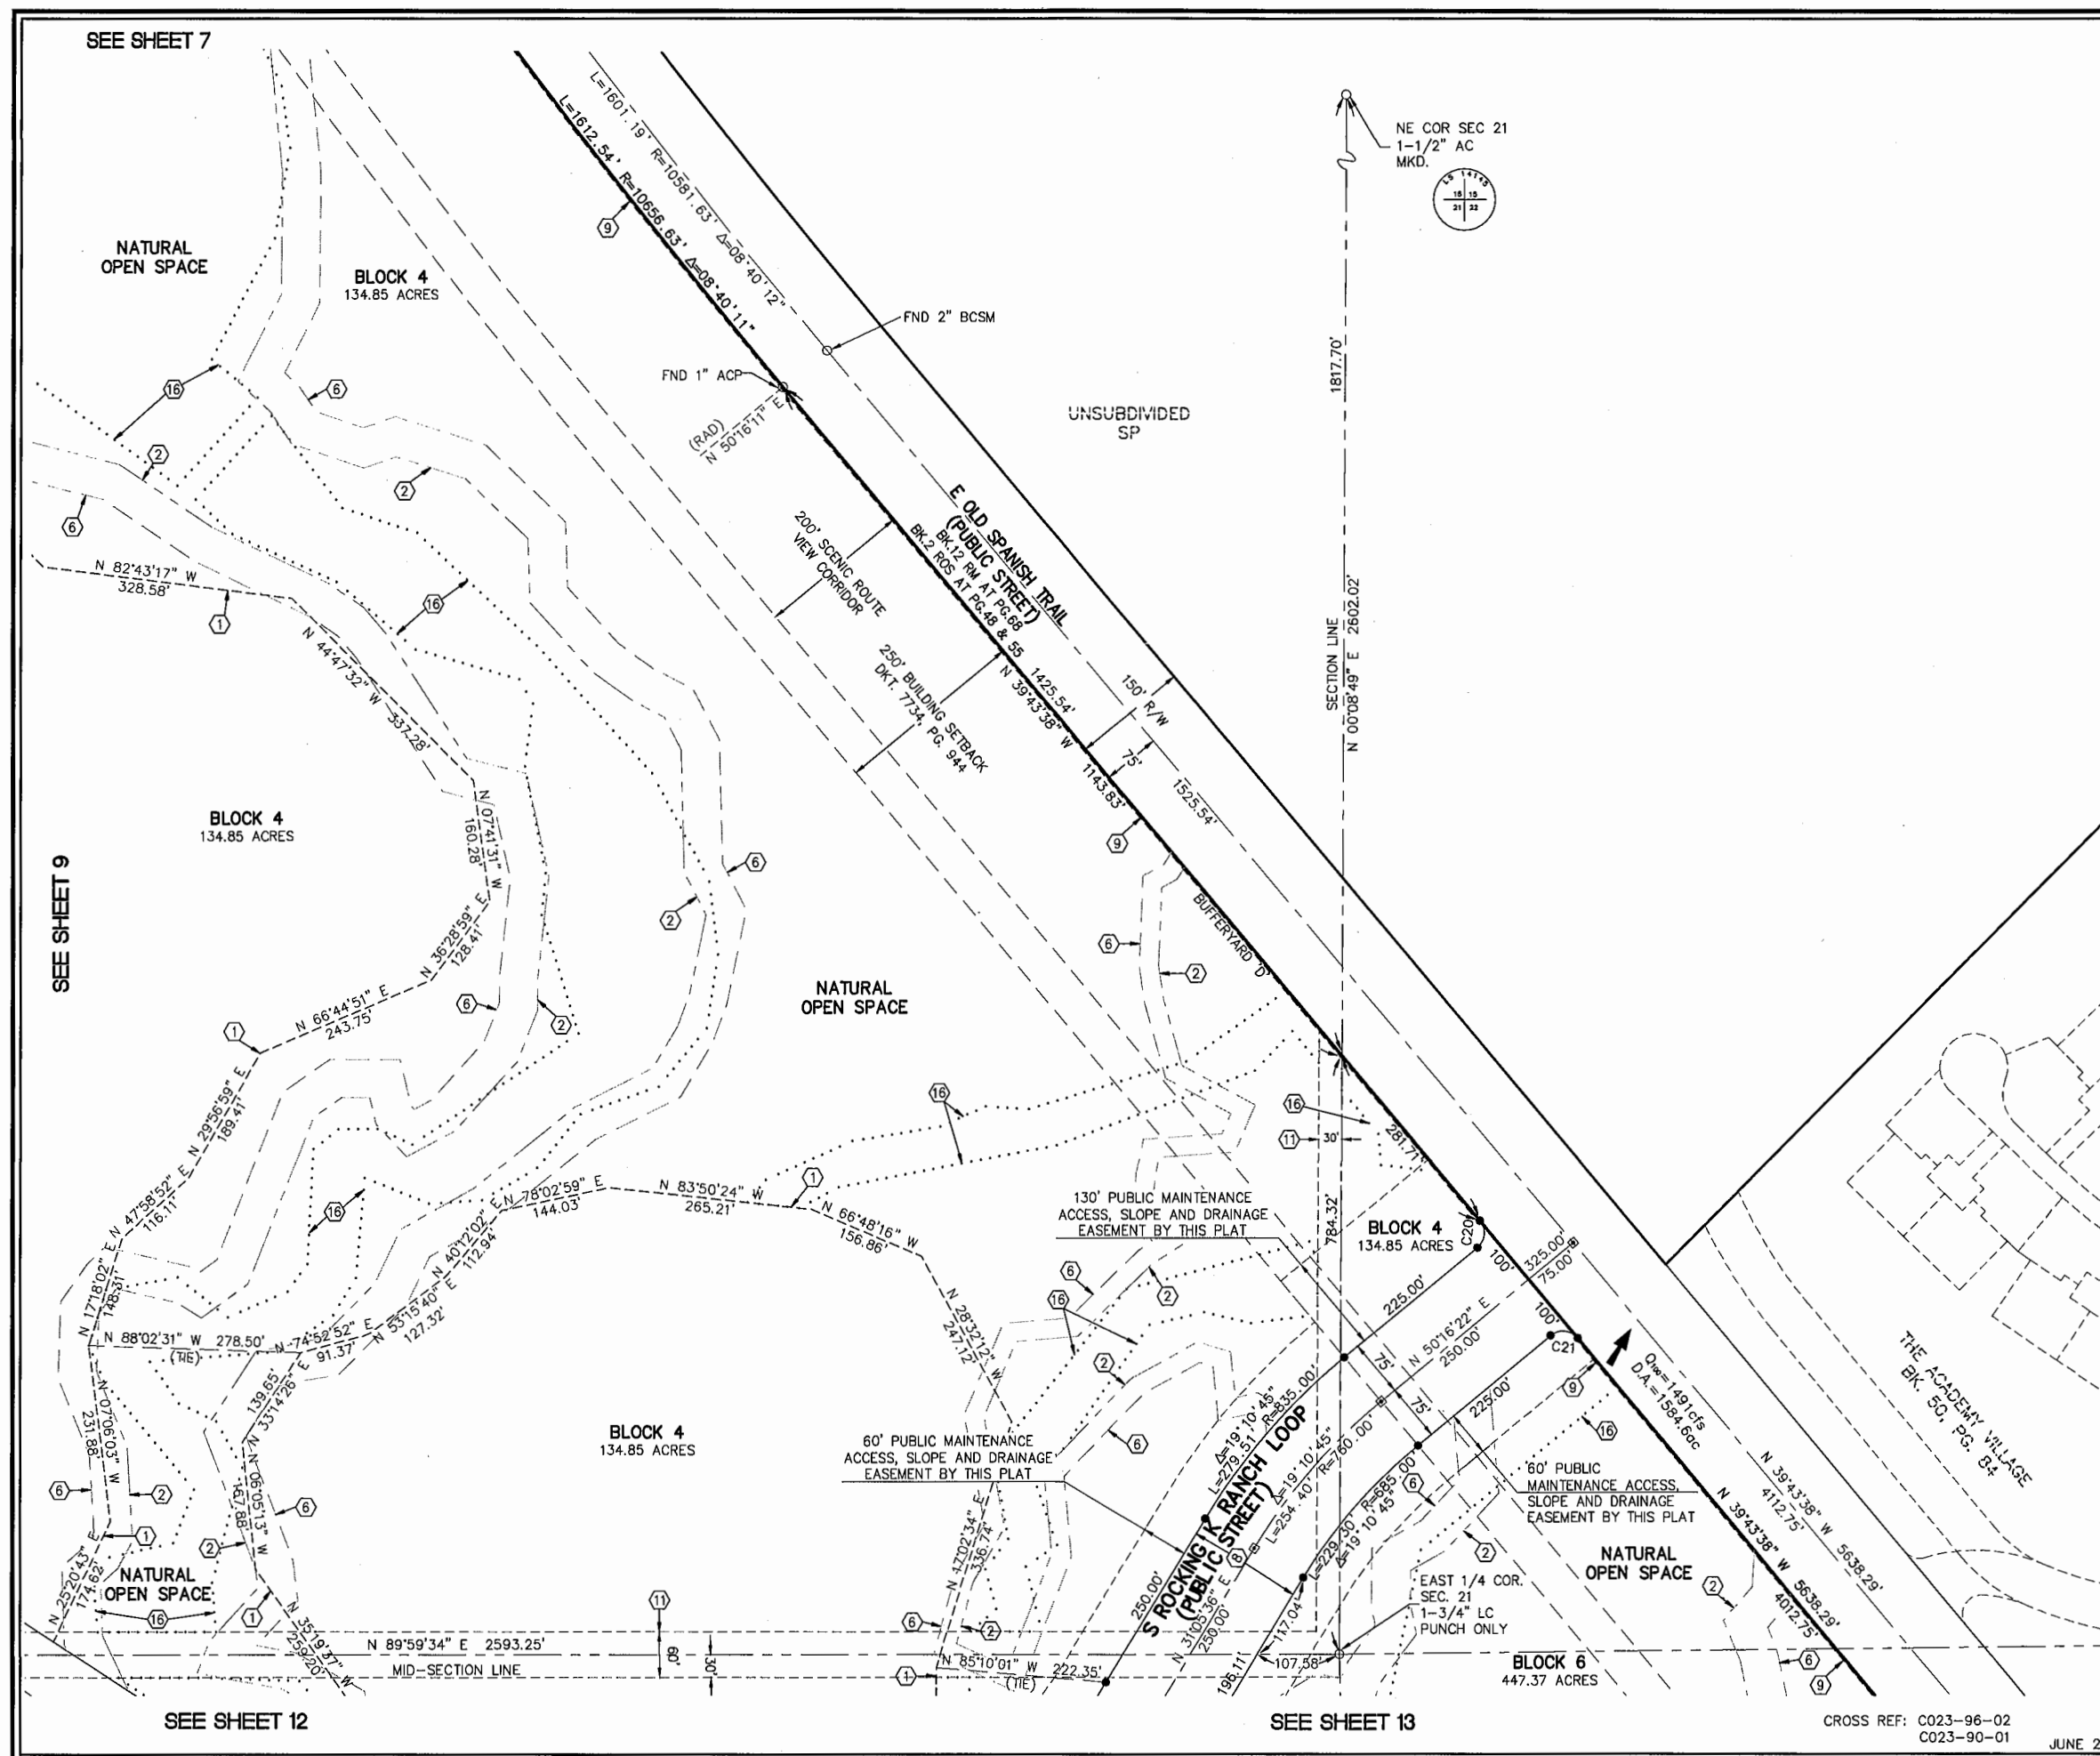



SEE SHEET 13

CROSS REF: C023-96-02
C023-90-01

JUNE 2018



SCALE: 1" = 100'

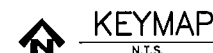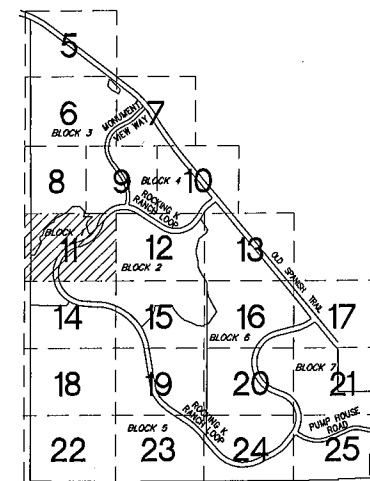


KEYNOTES

- 1 NATURAL OPEN SPACE LINE
- 2 100 YEAR FLOOD LIMIT LINE
- 3 EROSION HAZARD SETBACK LINE
- 4 20' PUBLIC TRAIL EASEMENT GRANTED BY THIS PLAT
- 5 PUBLIC STREET DEDICATED BY THIS PLAT
- 6 PRIVATE GAS LINE EASEMENT FOR EXISTING FACILITIES GRANTED TO SOUTHWEST GAS BY THIS PLAT
- 7 SECTION 404 PERMIT RESTRICTIVE COVENANT SEQ. NO. 20170050619

100 YEAR FLOOD LIMIT AND EROSION HAZARD SETBACK LINE ANNOTATION AND TABLES - SEE SHEETS 26-49

CURVE	RADIUS	ARC LENGTH	DELTA ANGLE
C22	685.00'	43.06'	03°36'06"
C23	685.00'	11.03'	00°55'22"
C24	835.00'	13.91'	00°57'16"

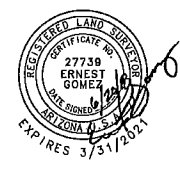

AMENDED PLAT OF ROCKING K SOUTH BLOCKS 1-7

BEING AN AMENDMENT OF ROCKING K SOUTH BLOCKS 1-14 AS RECORDED IN BK. 64 M&P, PG. 85 AND A SUBDIVISION OF A PORTION OF SECTIONS 16, 21, 22, 27 & ALL OF 28 T-15-S, R-16-E, G&SRM, PIMA COUNTY, ARIZONA

PSOMAS

333 E. Wetmore Road, Suite 450
Tucson, AZ 85705
(520) 292-2300 (520) 292-1290 fax
www.psomas.com

PSOMAS JOB 7ROC130201 SHEET 11 OF 49

SEQ. NO.

SEE SHEET 12


JUNE 2018

CROSS REF: C023-96-02
C023-90-01

SEE SHEET 14


SEE SHEET 8

SEE SHEET 9

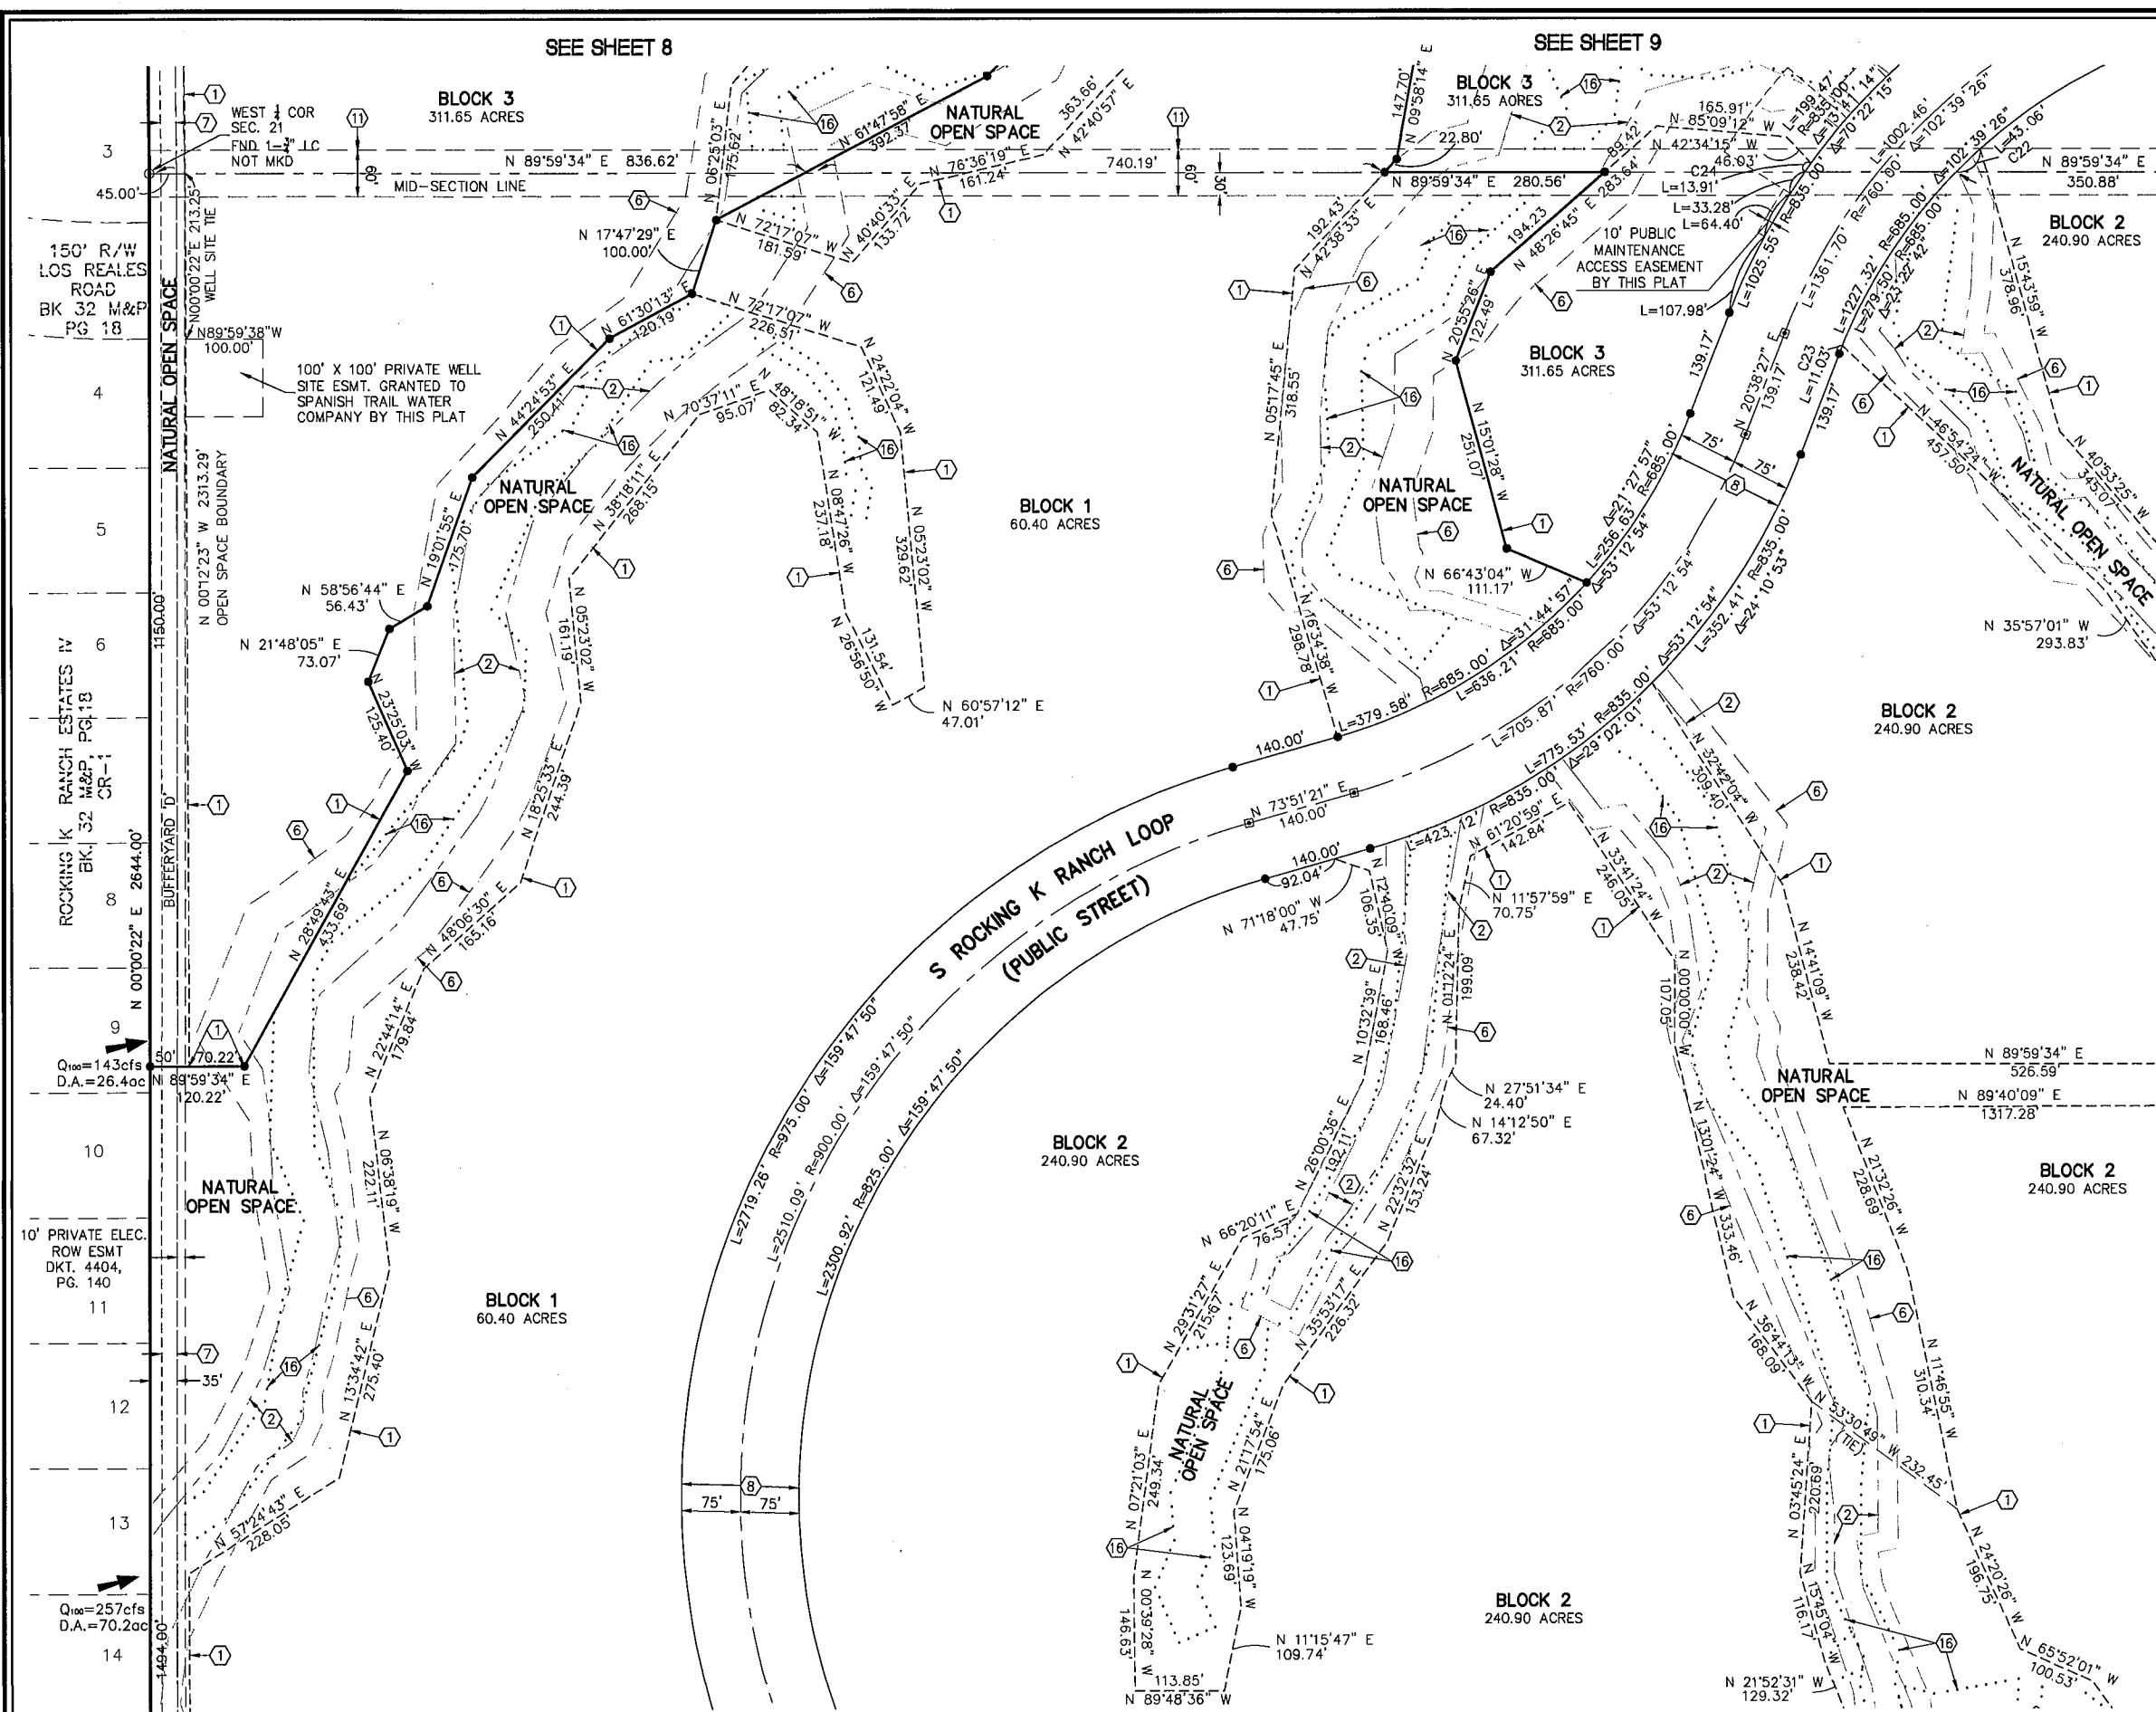



SCALE: 1" = 100'

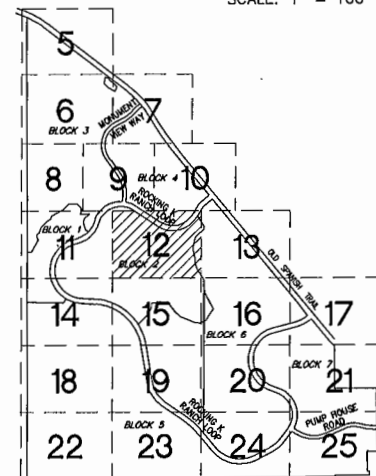

KEYNOTES

- 1 NATURAL OPEN SPACE LINE
- 2 100 YEAR FLOOD LIMIT LINE
- 6 EROSION HAZARD SETBACK LINE
- 8 PUBLIC STREET DEDICATED BY THIS PLAT
- 11 PRIVATE GAS LINE EASEMENT FOR EXISTING FACILITIES GRANTED TO SOUTHWEST GAS BY THIS PLAT
- 14 TEMPORARY 20' PUBLIC SEWER EASEMENT BY THIS PLAT TO BE RELEASED AND REDEDICATED AS NEEDED, UPON THE RE-SUBDIVISION OF THE BLOCK
- 16 SECTION 404 PERMIT RESTRICTIVE COVENANT SEQ. NO. 20170050619

CURVE	RADIUS	ARC LENGTH	DELTA ANGLE
C19	685.00'	30.27'	02°31'54"

100 YEAR FLOOD LIMIT AND EROSION HAZARD SETBACK LINE ANNOTATION AND TABLES - SEE SHEETS 26-49



AMENDED PLAT OF
ROCKING K SOUTH
BLOCKS 1-7

BEING AN AMENDMENT OF ROCKING K SOUTH BLOCKS 1-14 AS RECORDED IN BK. 64 M&P, PG. 85 AND A SUBDIVISION OF A PORTION OF SECTIONS 16, 21, 22, 27 & ALL OF 28 T-15-S, R-16-E, G&SRM, PIMA COUNTY, ARIZONA


PSOMAS

333 E. Wetmore Road, Suite 450
Tucson, AZ 85705
(520) 292-2300 (520) 292-1290 fax
www.psomas.com



PSOMAS JOB 7R0C130201

SHEET 12 OF 49

SEQ. NO.

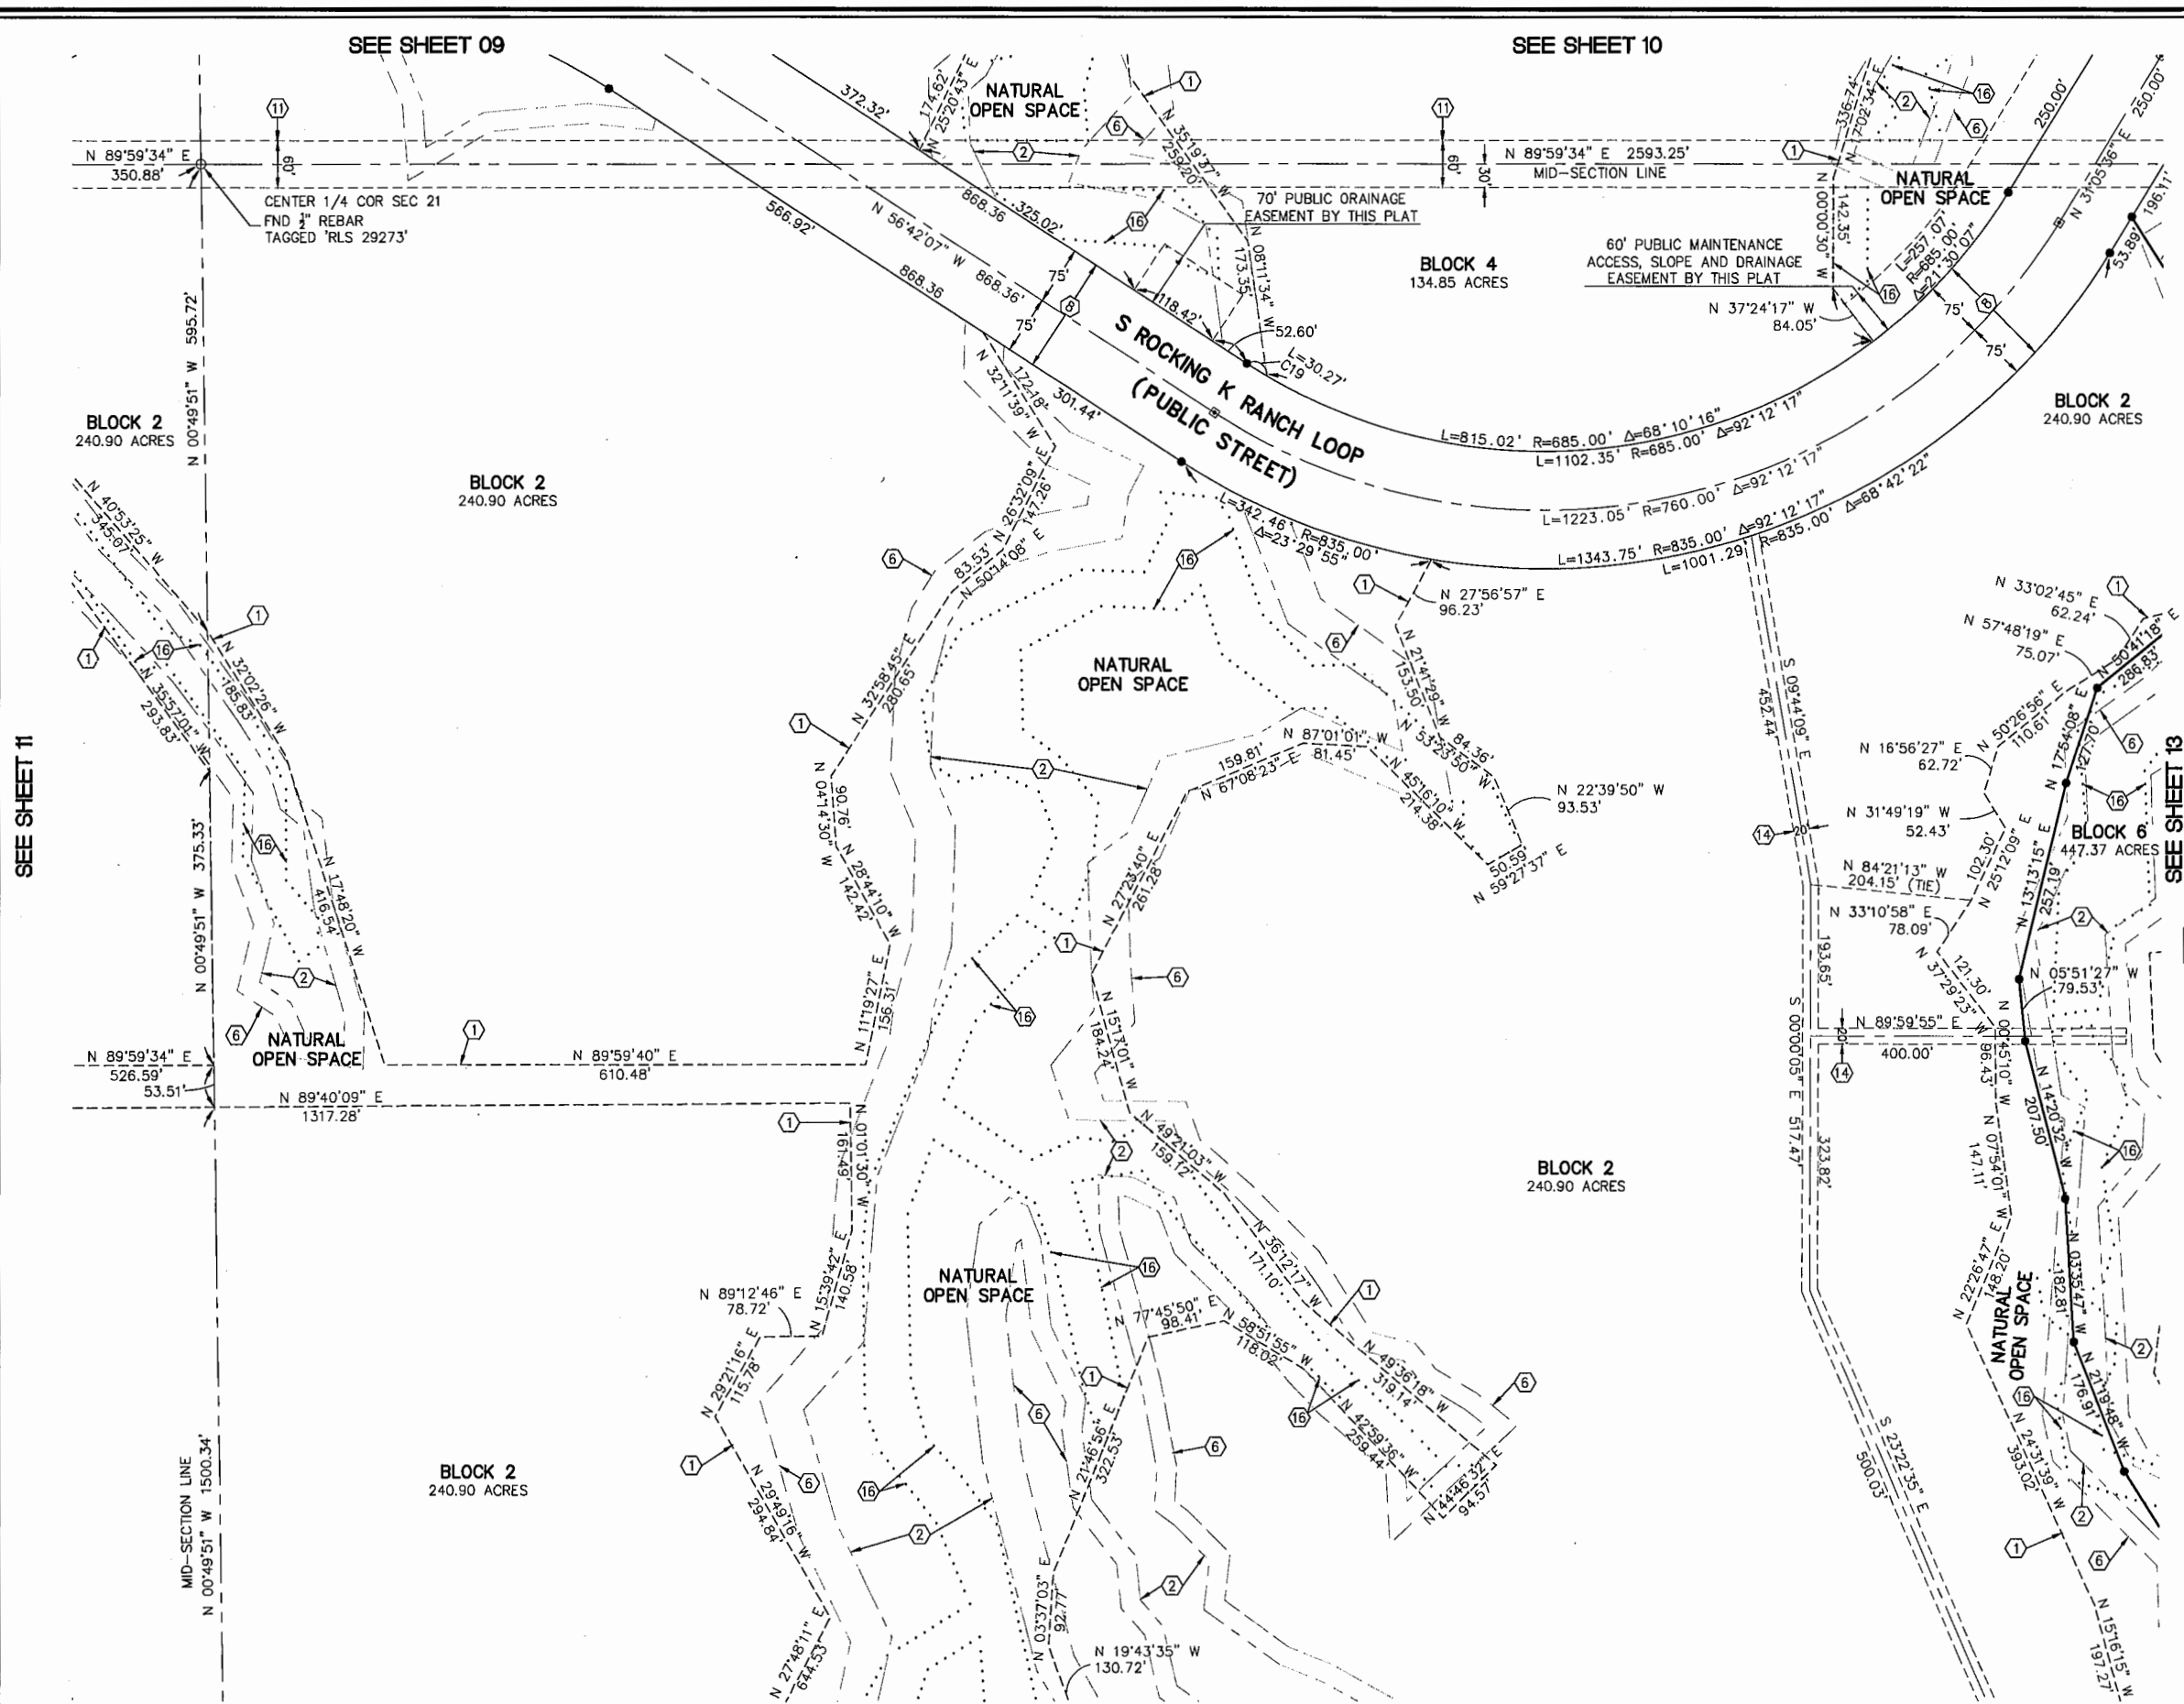

CROSS REF: C023-96-02
C023-90-01
JUNE 2018

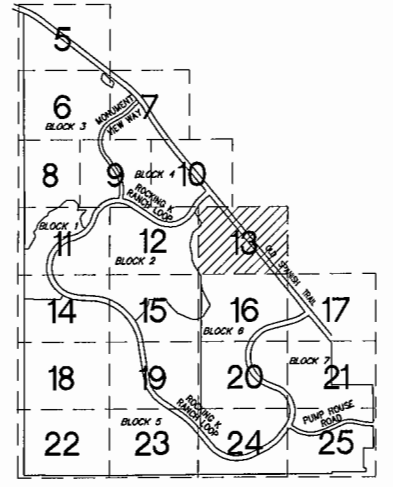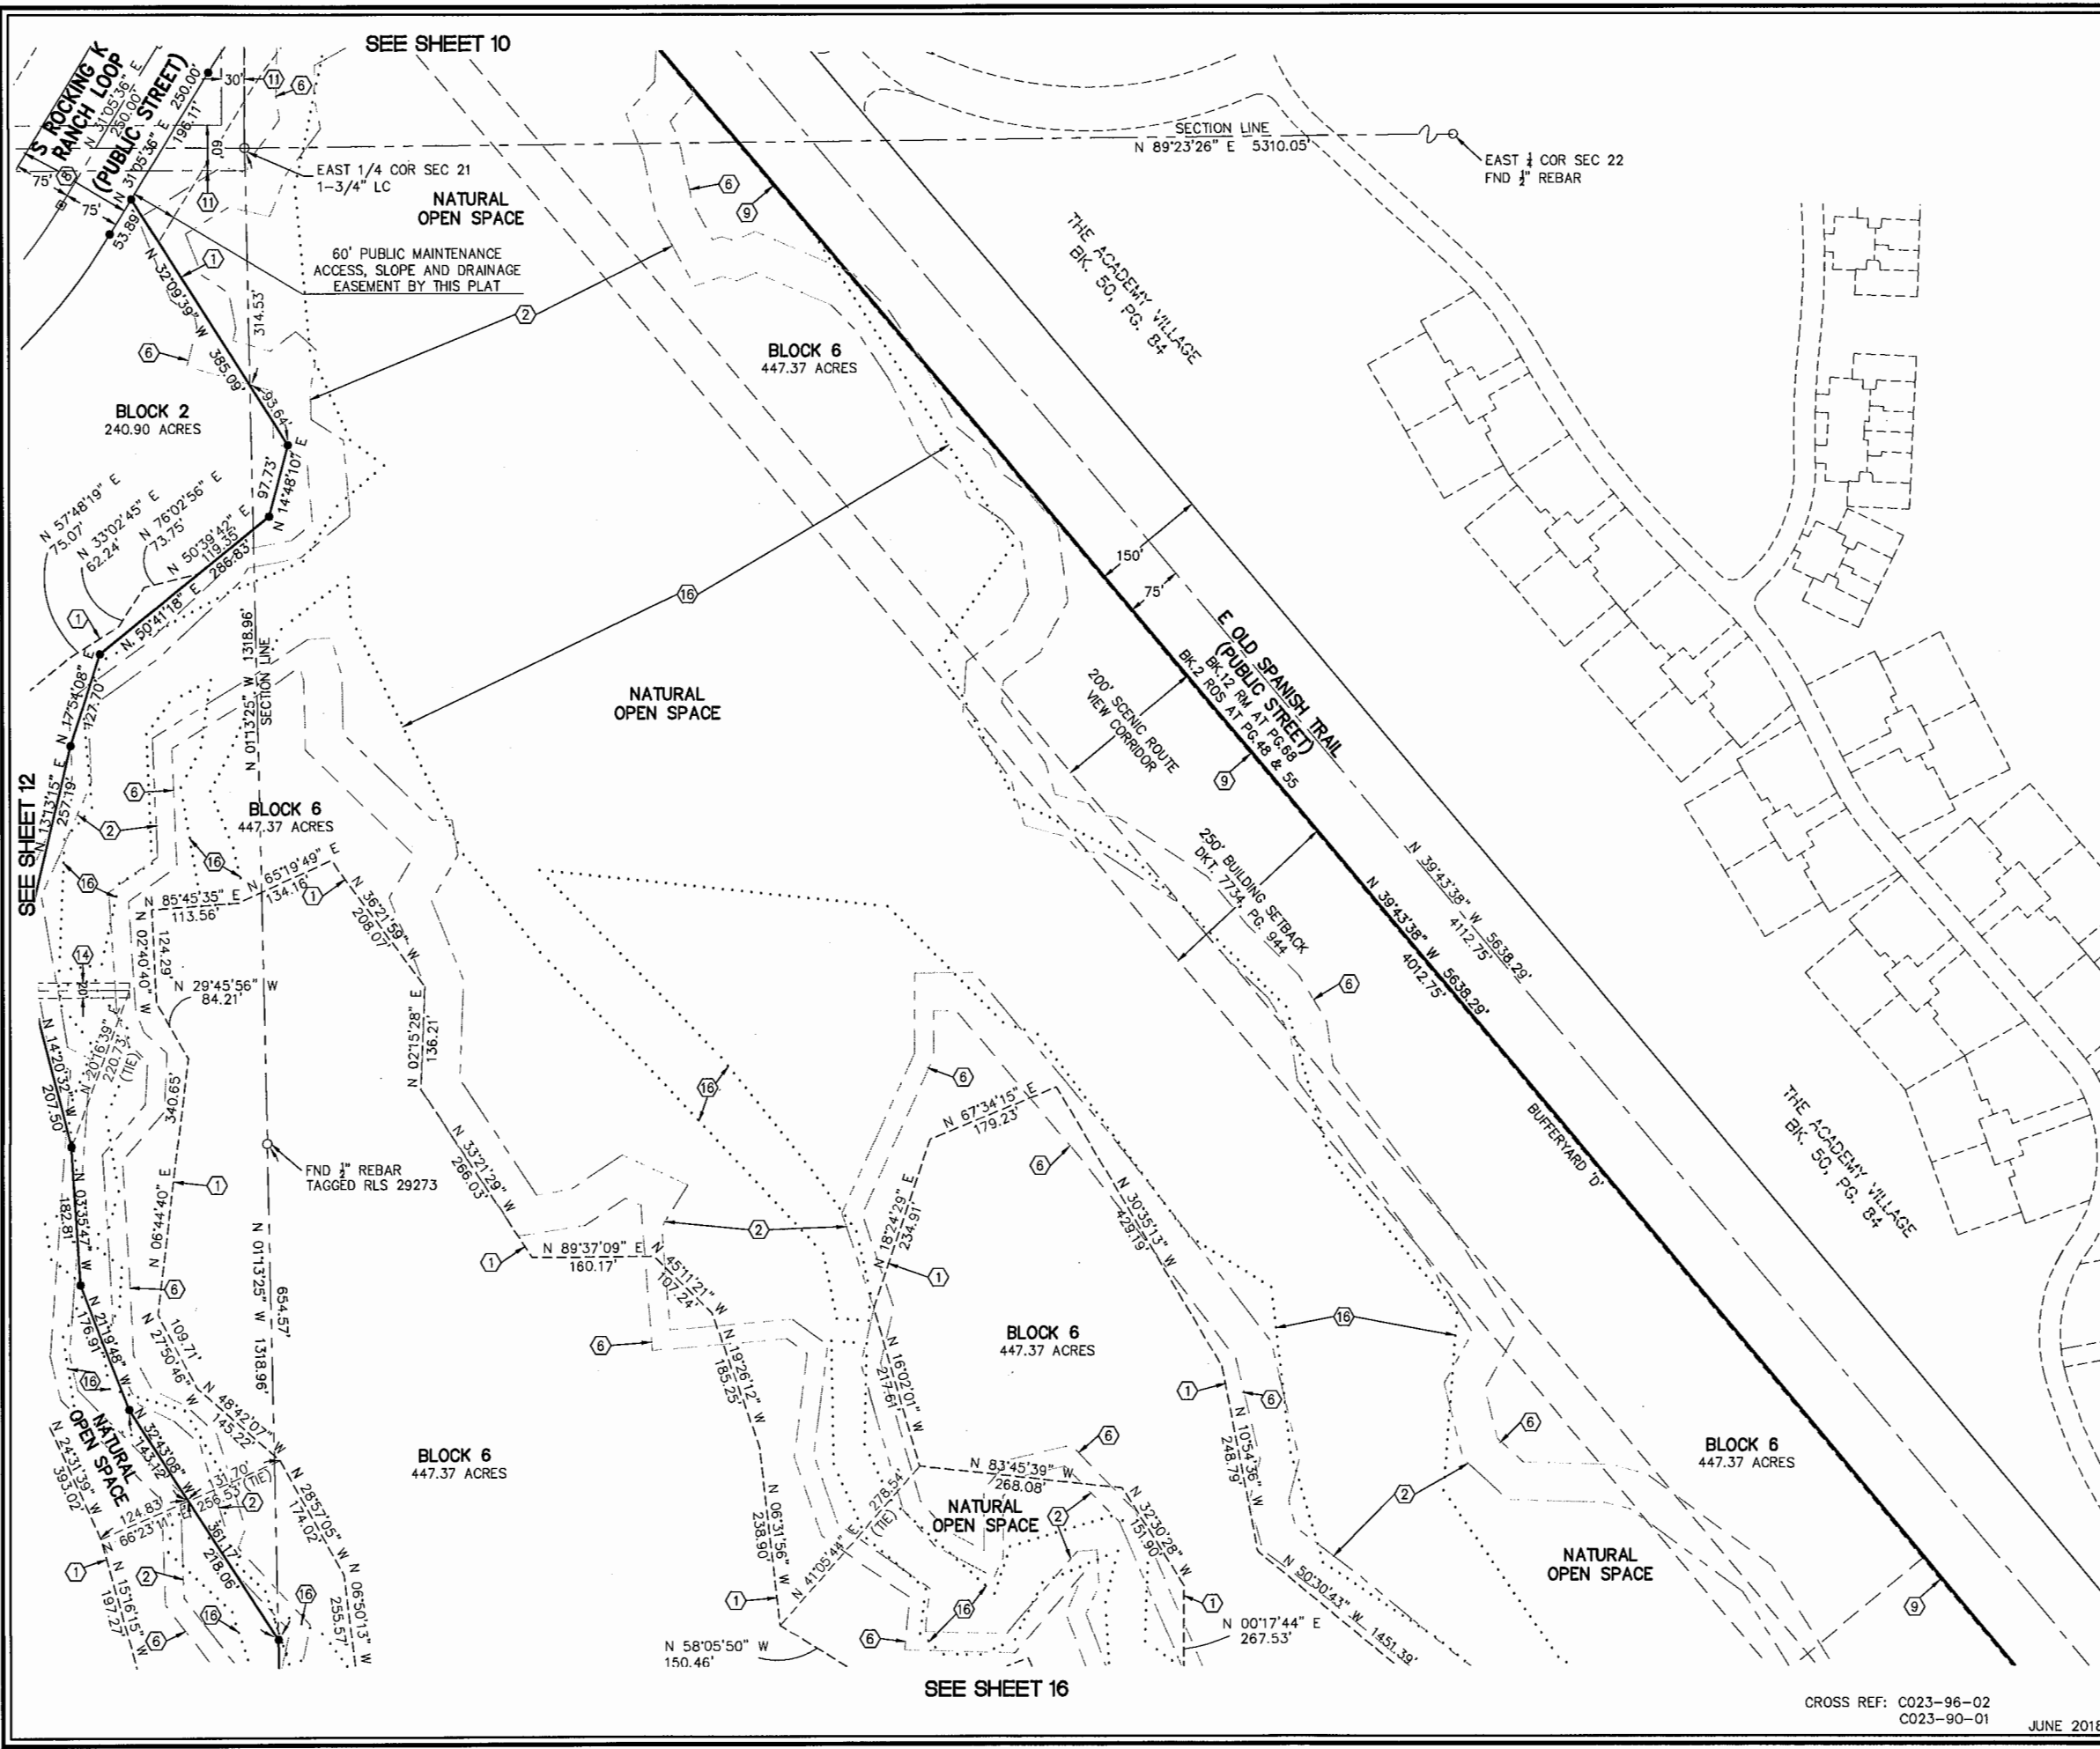

KEYNOTES

- ① NATURAL OPEN SPACE LINE
- ② 100 YEAR FLOOD LIMIT LINE
- ③ EROSION HAZARD SETBACK LINE
- ④ PUBLIC STREET DEDICATED BY THIS PLAT
- ⑤ 1' ACCESS CONTROL EASEMENT BY THIS PLAT
- ⑥ PRIVATE GAS LINE EASEMENT FOR EXISTING FACILITIES GRANTED TO SOUTHWEST GAS BY THIS PLAT
- ⑦ TEMPORARY 20' PUBLIC SEWER EASEMENT BY THIS PLAT TO BE RELEASED AND REDEDICATED AS NEEDED, UPON THE RE-SUBDIVISION OF THE BLOCK
- ⑧ SECTION 404 PERMIT RESTRICTIVE COVENANT SEQ. NO. 20170050619

100 YEAR FLOOD LIMIT AND EROSION HAZARD SETBACK LINE ANNOTATION AND TABLES - SEE SHEETS 26-49



AMENDED PLAT OF
ROCKING K SOUTH
BLOCKS 1-7

BEING AN AMENDMENT OF ROCKING K SOUTH BLOCKS 1-14 AS RECORDED IN BK. 64 M&P, PG. 85 AND A SUBDIVISION OF A PORTION OF SECTIONS 16, 21, 22, 27 & ALL OF 28 T-15-S, R-16-E, G&SRM, PIMA COUNTY, ARIZONA

PSOMAS

333 E. Wetmore Road, Suite 450
Tucson, AZ 85705
(520) 292-2300 (520) 292-1290 fax
www.psomas.com

PSOMAS JOB 7ROC130201

SHEET 13 OF 49

SEQ. NO.

CROSS REF: C023-96-02
C023-90-01


JUNE 2018

SEE SHEET 16

SEE SHEET 10

SEE SHEET 12

SEQ. NO.

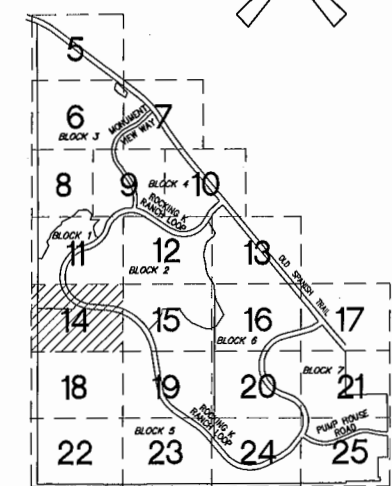

KEYMAP
N.T.S.

KEYNOTES

- 1 NATURAL OPEN SPACE LINE
- 2 100 YEAR FLOOD LIMIT LINE
- 6 EROSION HAZARD SETBACK LINE
- 7 20' PUBLIC TRAIL EASEMENT GRANTED BY THIS PLAT
- 8 PUBLIC STREET DEDICATED BY THIS PLAT
- 16 SECTION 404 PERMIT RESTRICTIVE COVENANT SEQ. NO. 20170050619

100 YEAR FLOOD LIMIT AND EROSION HAZARD SETBACK LINE ANNOTATION AND TABLES - SEE SHEETS 26-49

CURVE	RADIUS	ARC LENGTH	DELTA ANGLE
C25	1625.00'	83.59'	02°56'50"



AMENDED PLAT OF
ROCKING K SOUTH
BLOCKS 1-7

BEING AN AMENDMENT OF ROCKING K SOUTH BLOCKS 1-14 AS RECORDED IN BK. 64 M&P, PG. 85 AND A SUBDIVISION OF A PORTION OF SECTIONS 16, 21, 22, 27 & ALL OF 28 T-15-S, R-16-E, G&SRM, PIMA COUNTY, ARIZONA

PSOMAS


333 E. Wetmore Road, Suite 450
Tucson, AZ 85705
(520) 292-2300 (520) 292-1290 fax
www.psomas.com

PSOMAS JOB 7ROC130201

SHEET 14 OF 49

SEQ. NO.

SEE SHEET 11

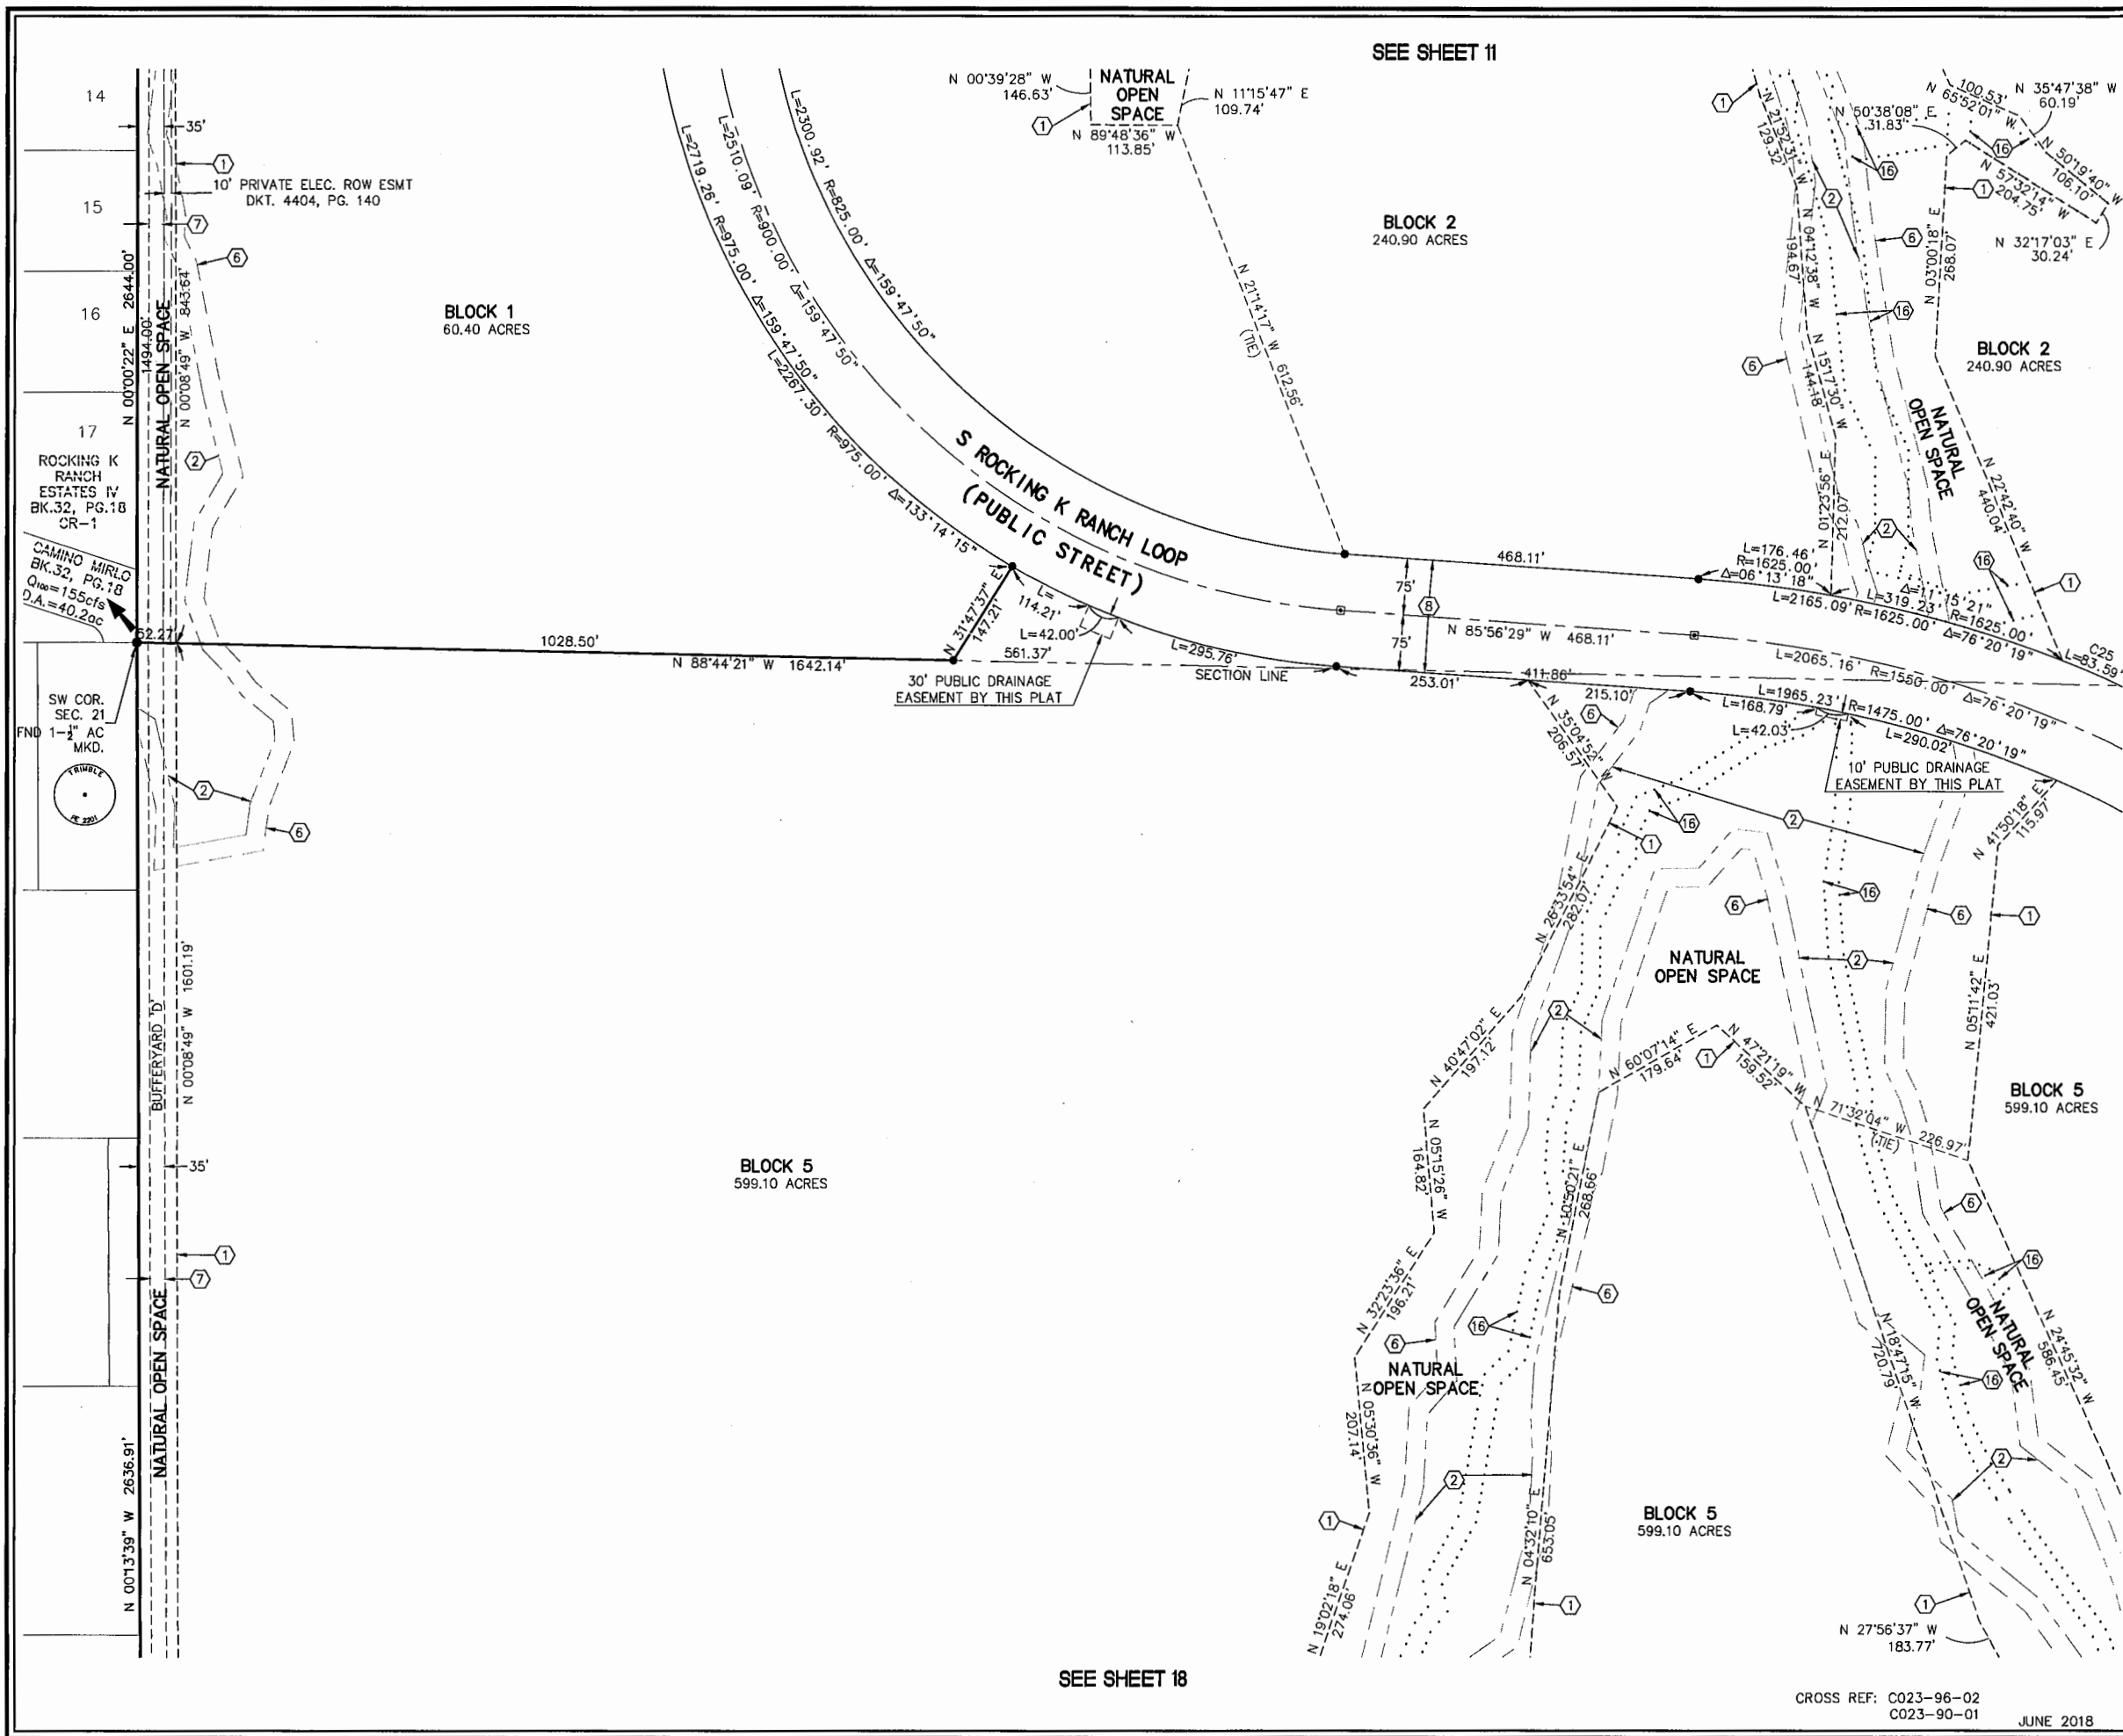



SEE SHEET 18

CROSS REF: C023-96-02
C023-90-01

JUNE 2018

PSOMAS JOB 7ROC130201

SHEET 14 OF 49

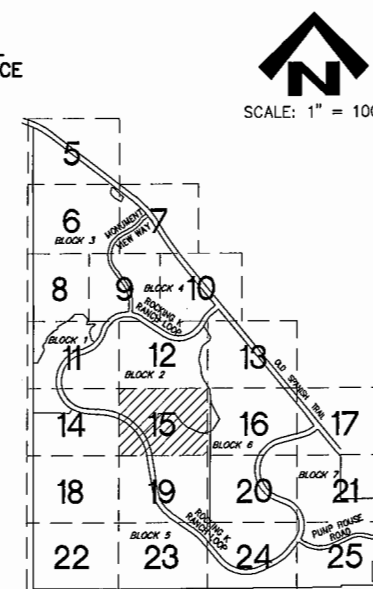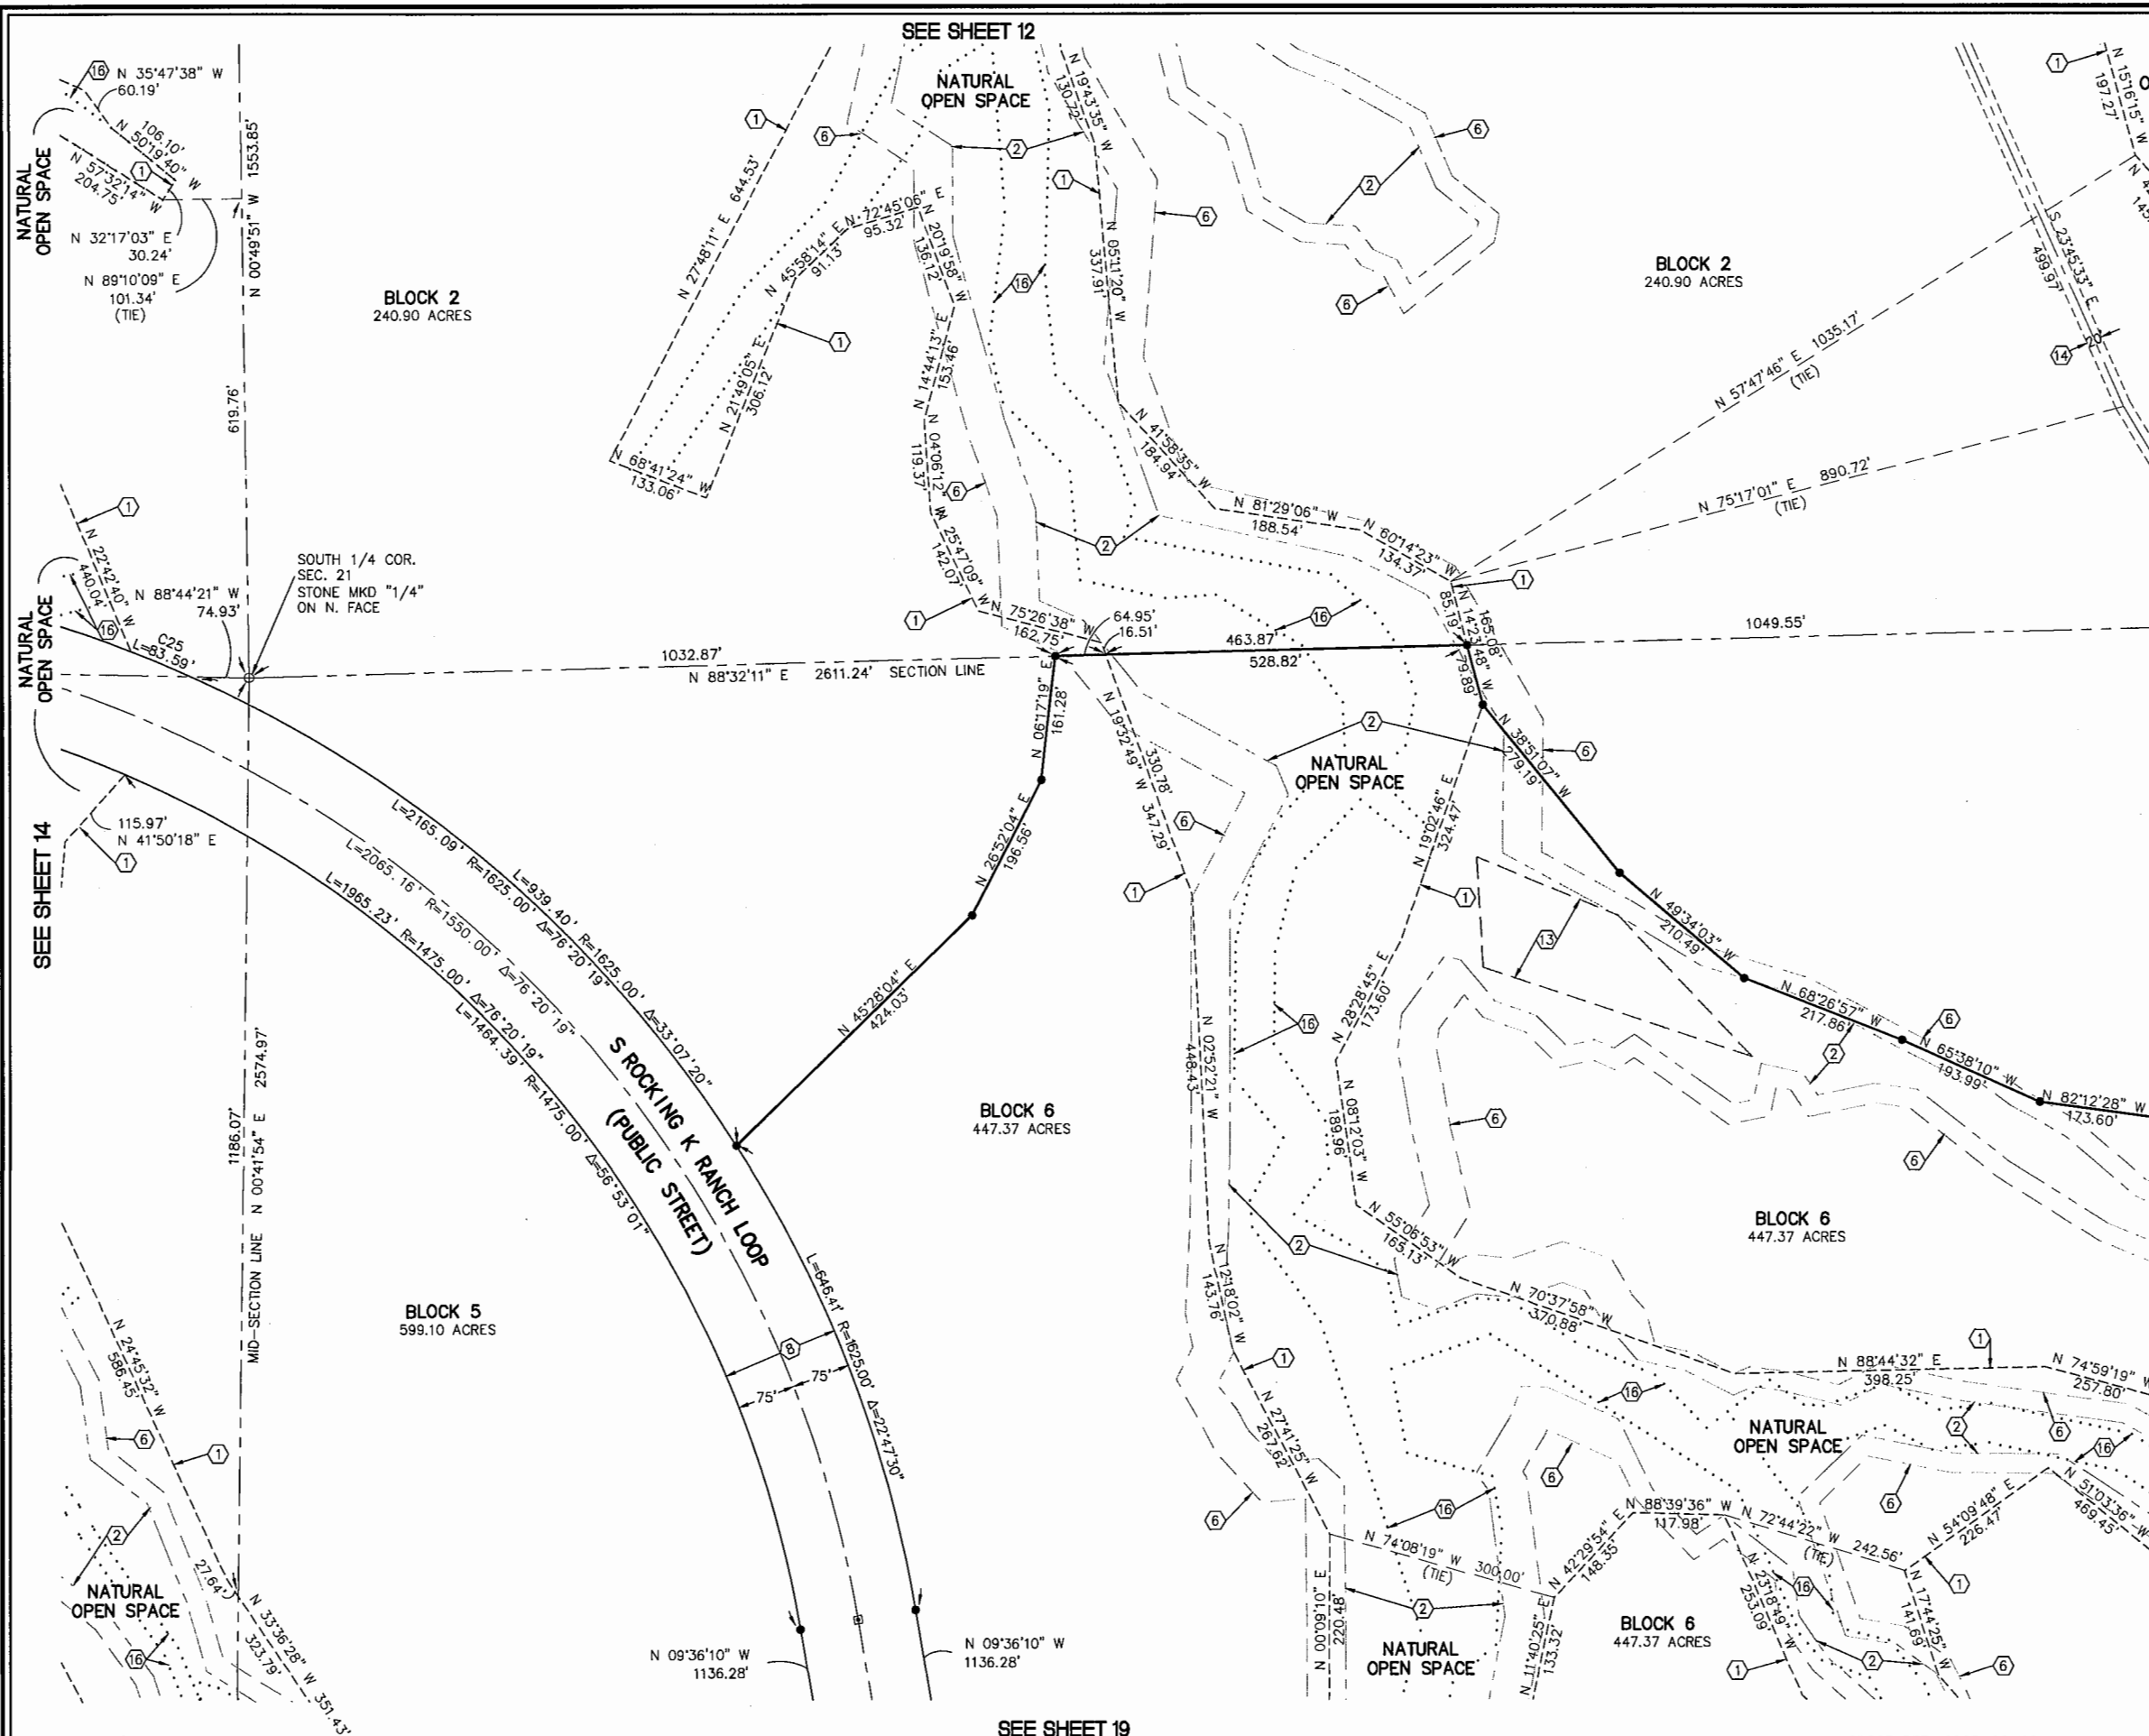

KEYMAP
N.T.S.

KEYNOTES

- 1 NATURAL OPEN SPACE LINE
- 2 100 YEAR FLOOD LIMIT LINE
- 3 EROSION HAZARD SETBACK LINE
- 4 PUBLIC STREET DEDICATED BY THIS PLAT
- 5 APPROXIMATE RIPARIAN LIMIT OUTSIDE N.O.S.
- 6 TEMPORARY 20' PUBLIC SEWER EASEMENT BY THIS PLAT TO BE RELEASED AND REDEDICATED AS NEEDED, UPON THE RE-SUBDIVISION OF THE BLOCK
- 7 SECTION 404 PERMIT RESTRICTIVE COVENANT SEQ. NO. 20170050619

CURVE	RADIUS	ARC LENGTH	DELTA ANGLE
C25	1625.00'	83.59'	02°56'50"

100 YEAR FLOOD LIMIT AND EROSION HAZARD SETBACK LINE ANNOTATION AND TABLES - SEE SHEETS 26-49



AMENDED PLAT OF ROCKING K SOUTH BLOCKS 1-7

BEING AN AMENDMENT OF ROCKING K SOUTH BLOCKS 1-14 AS RECORDED IN BK. 64 M&P, PG. 85 AND A SUBDIVISION OF A PORTION OF SECTIONS 16, 21, 22, 27 & ALL OF 28 T-15-S, R-16-E, G&SRM, PIMA COUNTY, ARIZONA

PSOMAS

333 E. Wetmore Road, Suite 450
Tucson, AZ 85705
(520) 292-2300 (520) 292-1290 fax
www.psomas.com


PSOMAS JOB 7ROC130201 SHEET 15 OF 49

SEQ. NO.

CROSS REF: C023-96-02
C023-90-01

JUNE 2018

SEQ. NO.

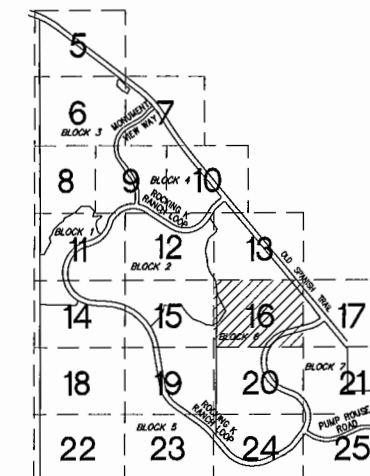

KEYMAP
N.T.S.

NORTH 1/4
COR. SEC. 27
FND. 1-1/4" OIP

KEYNOTES

- ① NATURAL OPEN SPACE LINE
- ② 100 YEAR FLOOD LIMIT LINE
- ③ EROSION HAZARD SETBACK LINE
- ④ PUBLIC STREET DEDICATED BY THIS PLAT
- ⑤ 1' ACCESS CONTROL EASEMENT BY THIS PLAT
- ⑥ APPROXIMATE RIPARIAN LIMIT OUTSIDE N.O.S.
- ⑦ TEMPORARY 20' PUBLIC SEWER EASEMENT BY THIS PLAT TO BE RELEASED AND REDEDICATED AS NEEDED, UPON THE RE-SUBDIVISION OF THE BLOCK
- ⑧ SECTION 404 PERMIT RESTRICTIVE COVENANT SEQ. NO. 20170050619

CURVE	RADIUS	ARC LENGTH	DELTA ANGLE
C31	975.00'	87.82'	05°09'38"
C32	825.00'	92.00'	06°23'22"
C33	975.00'	68.10'	04°00'07"

100 YEAR FLOOD LIMIT AND EROSION HAZARD
SETBACK LINE ANNOTATION AND TABLES -
SEE SHEETS 26-49



AMENDED PLAT OF ROCKING K SOUTH BLOCKS 1-7

BEING AN AMENDMENT OF ROCKING K SOUTH
BLOCKS 1-14 AS RECORDED IN BK. 64 M&P,
PG. 85 AND A SUBDIVISION OF A PORTION OF
SECTIONS 16, 21, 22, 27 & ALL OF 28
T-15-S, R-16-E, G&SRM,
PIMA COUNTY, ARIZONA


PSOMAS

333 E. Wetmore Road, Suite 450
Tucson, AZ 85705
(520) 292-2300 (520) 292-1290 fax
www.psomas.com

PSOMAS JOB 7ROC130201

SHEET 16 OF 49

SEQ. NO.

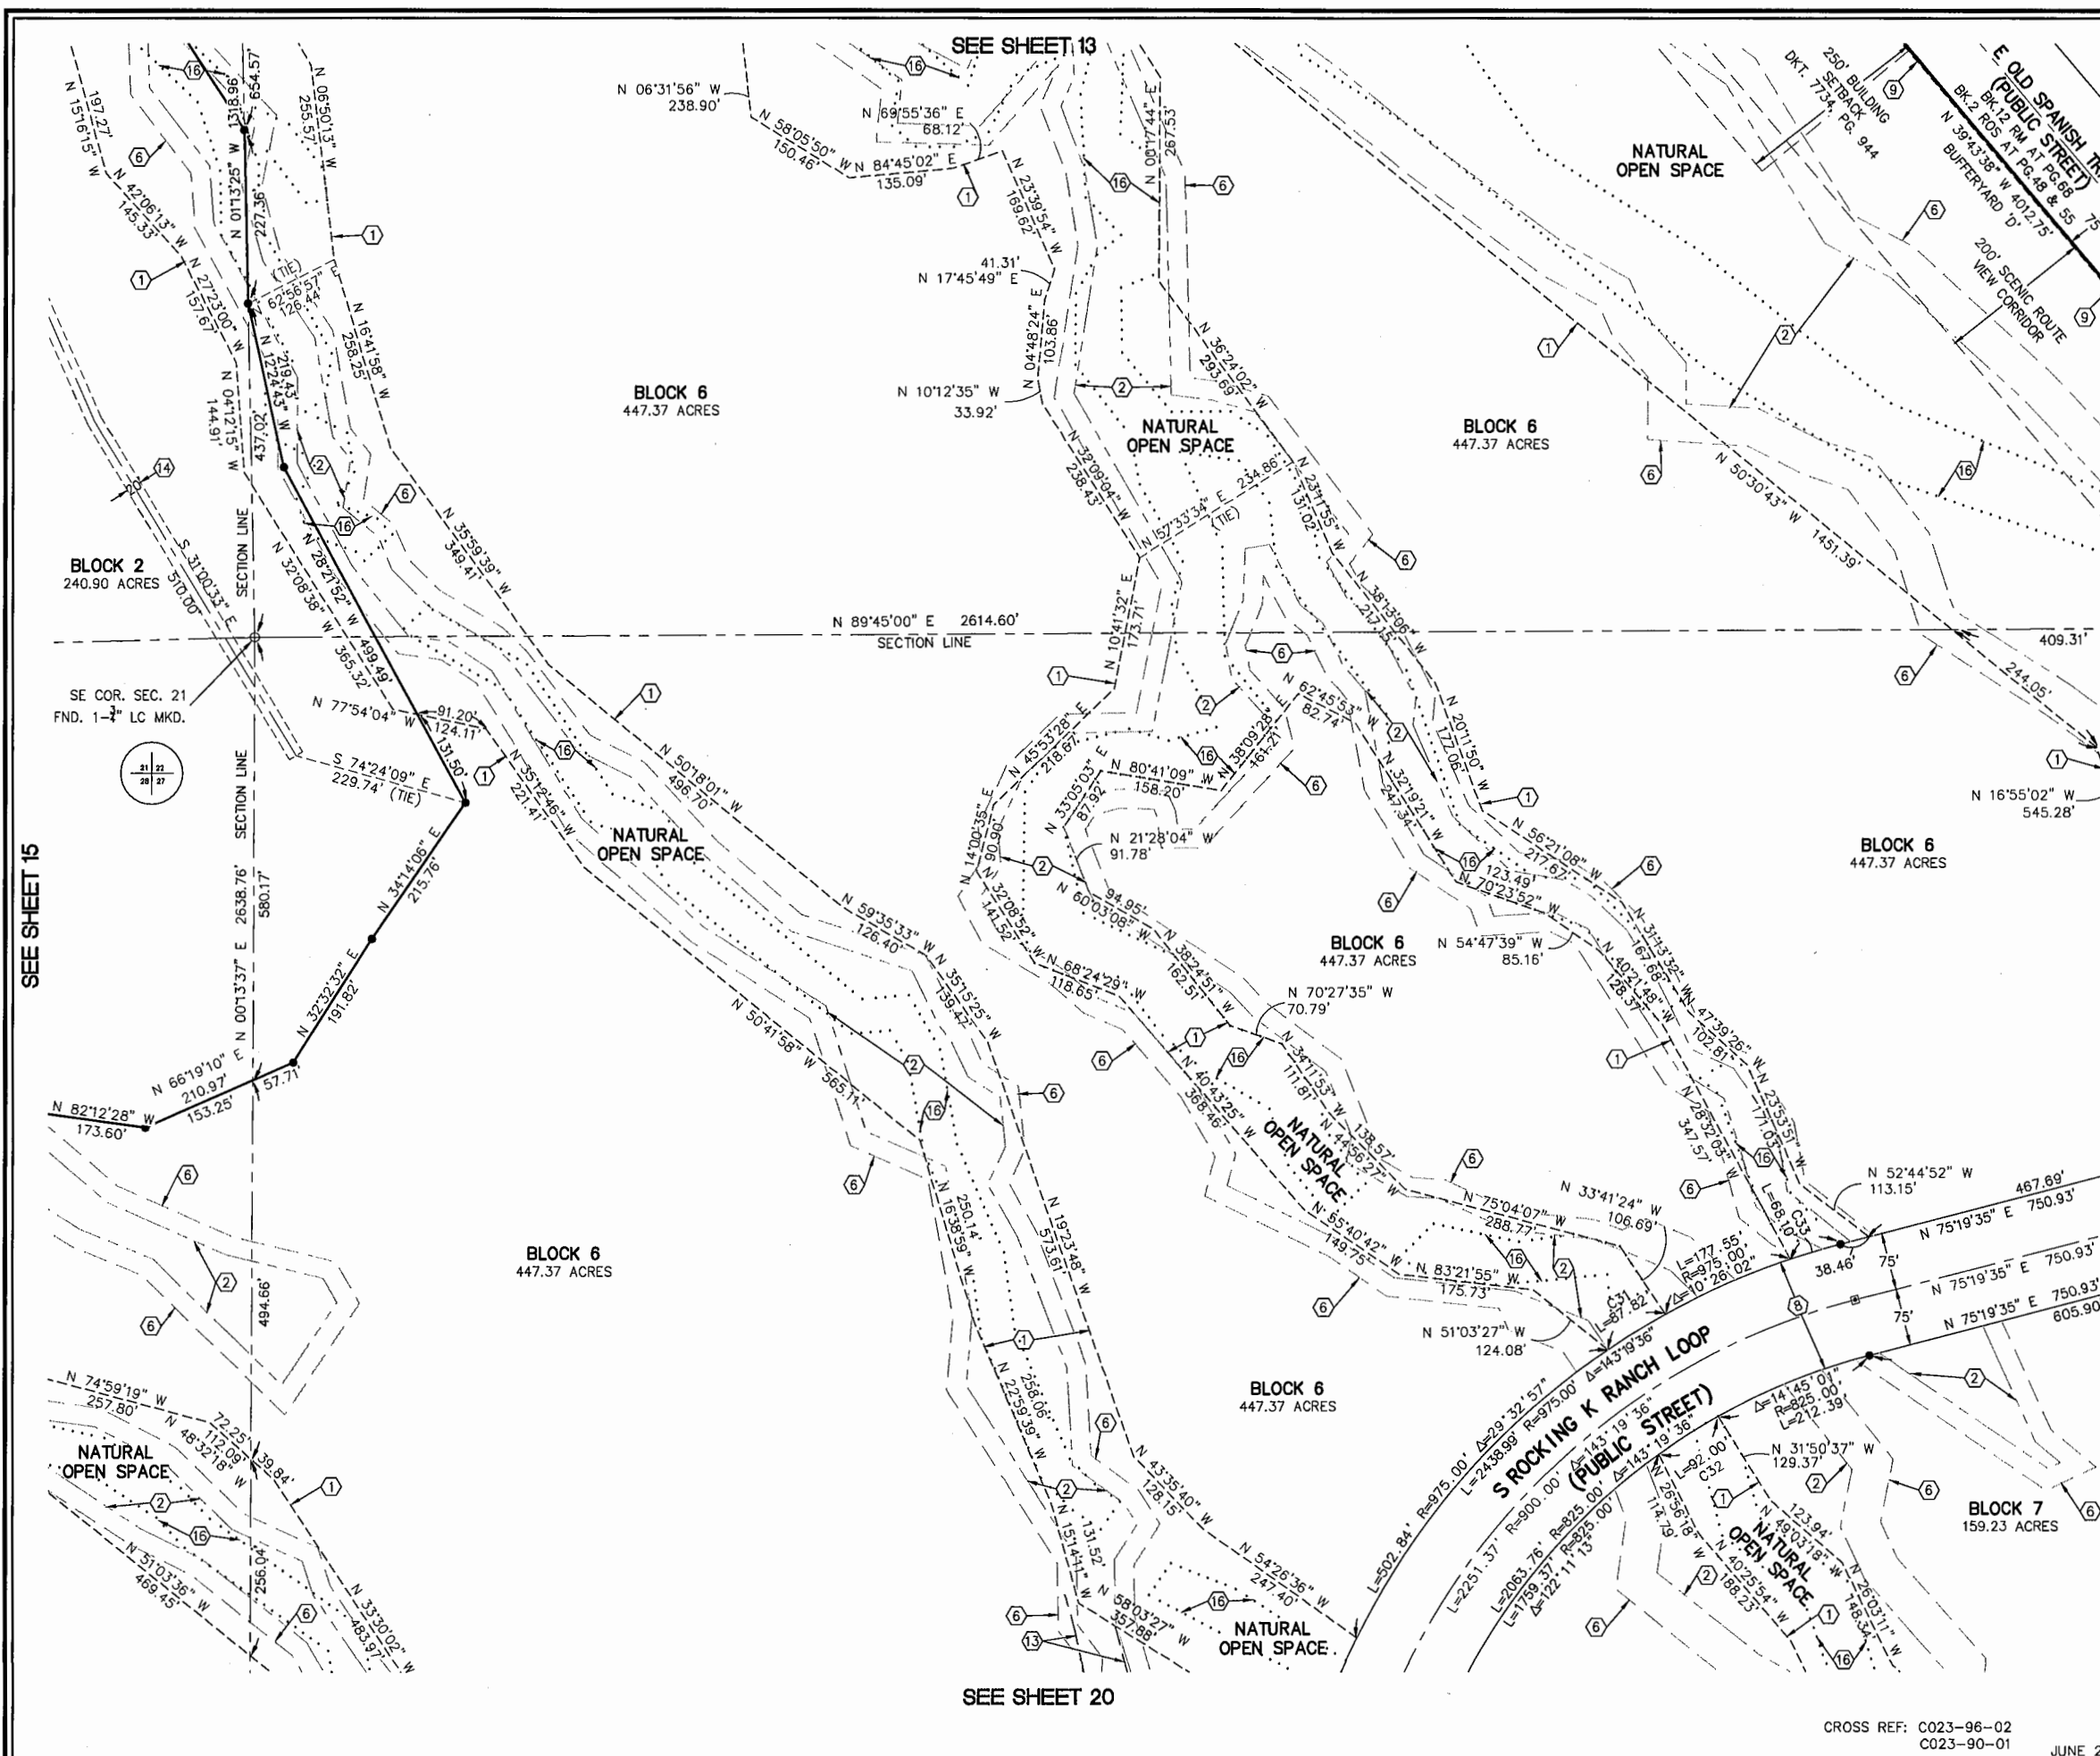

SEE SHEET 15

SEE SHEET 17

SEE SHEET 13


SEE SHEET 20

CROSS REF: C023-96-02
C023-90-01

JUNE 2018




SEQ. NO.

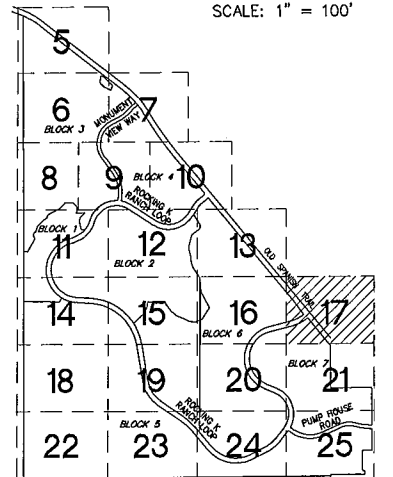

- KEYNOTES**
- 1 NATURAL OPEN SPACE LINE
 - 2 100 YEAR FLOOD LIMIT LINE
 - 6 EROSION HAZARD SETBACK LINE
 - 8 PUBLIC STREET DEDICATED BY THIS PLAT
 - 9 1' ACCESS CONTROL EASEMENT BY THIS PLAT
 - 16 SECTION 404 PERMIT RESTRICTIVE COVENANT SEQ. NO. 20170050619

CURVE	RADIUS	ARC LENGTH	DELTA ANGLE
C34	25.00'	39.27'	89°59'57"
C35	25.00'	39.27'	90°00'03"

100 YEAR FLOOD LIMIT AND EROSION HAZARD SETBACK LINE ANNOTATION AND TABLES - SEE SHEETS 26-49

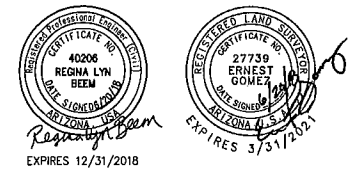

AMENDED PLAT OF ROCKING K SOUTH BLOCKS 1-7

BEING AN AMENDMENT OF ROCKING K SOUTH BLOCKS 1-14 AS RECORDED IN BK. 64 M&P, PG. 85 AND A SUBDIVISION OF A PORTION OF SECTIONS 16, 21, 22, 27 & ALL OF 28 T-15-S, R-16-E, G&SRM, PIMA COUNTY, ARIZONA

PSOMAS


333 E. Wetmore Road, Suite 450
Tucson, AZ 85705
(520) 292-2300 (520) 292-1290 fax
www.psomas.com

CROSS REF: C023-96-02
C023-90-01

JUNE 2018

PSOMAS JOB 7ROC130201 SHEET 17 OF 49

SEQ. NO.

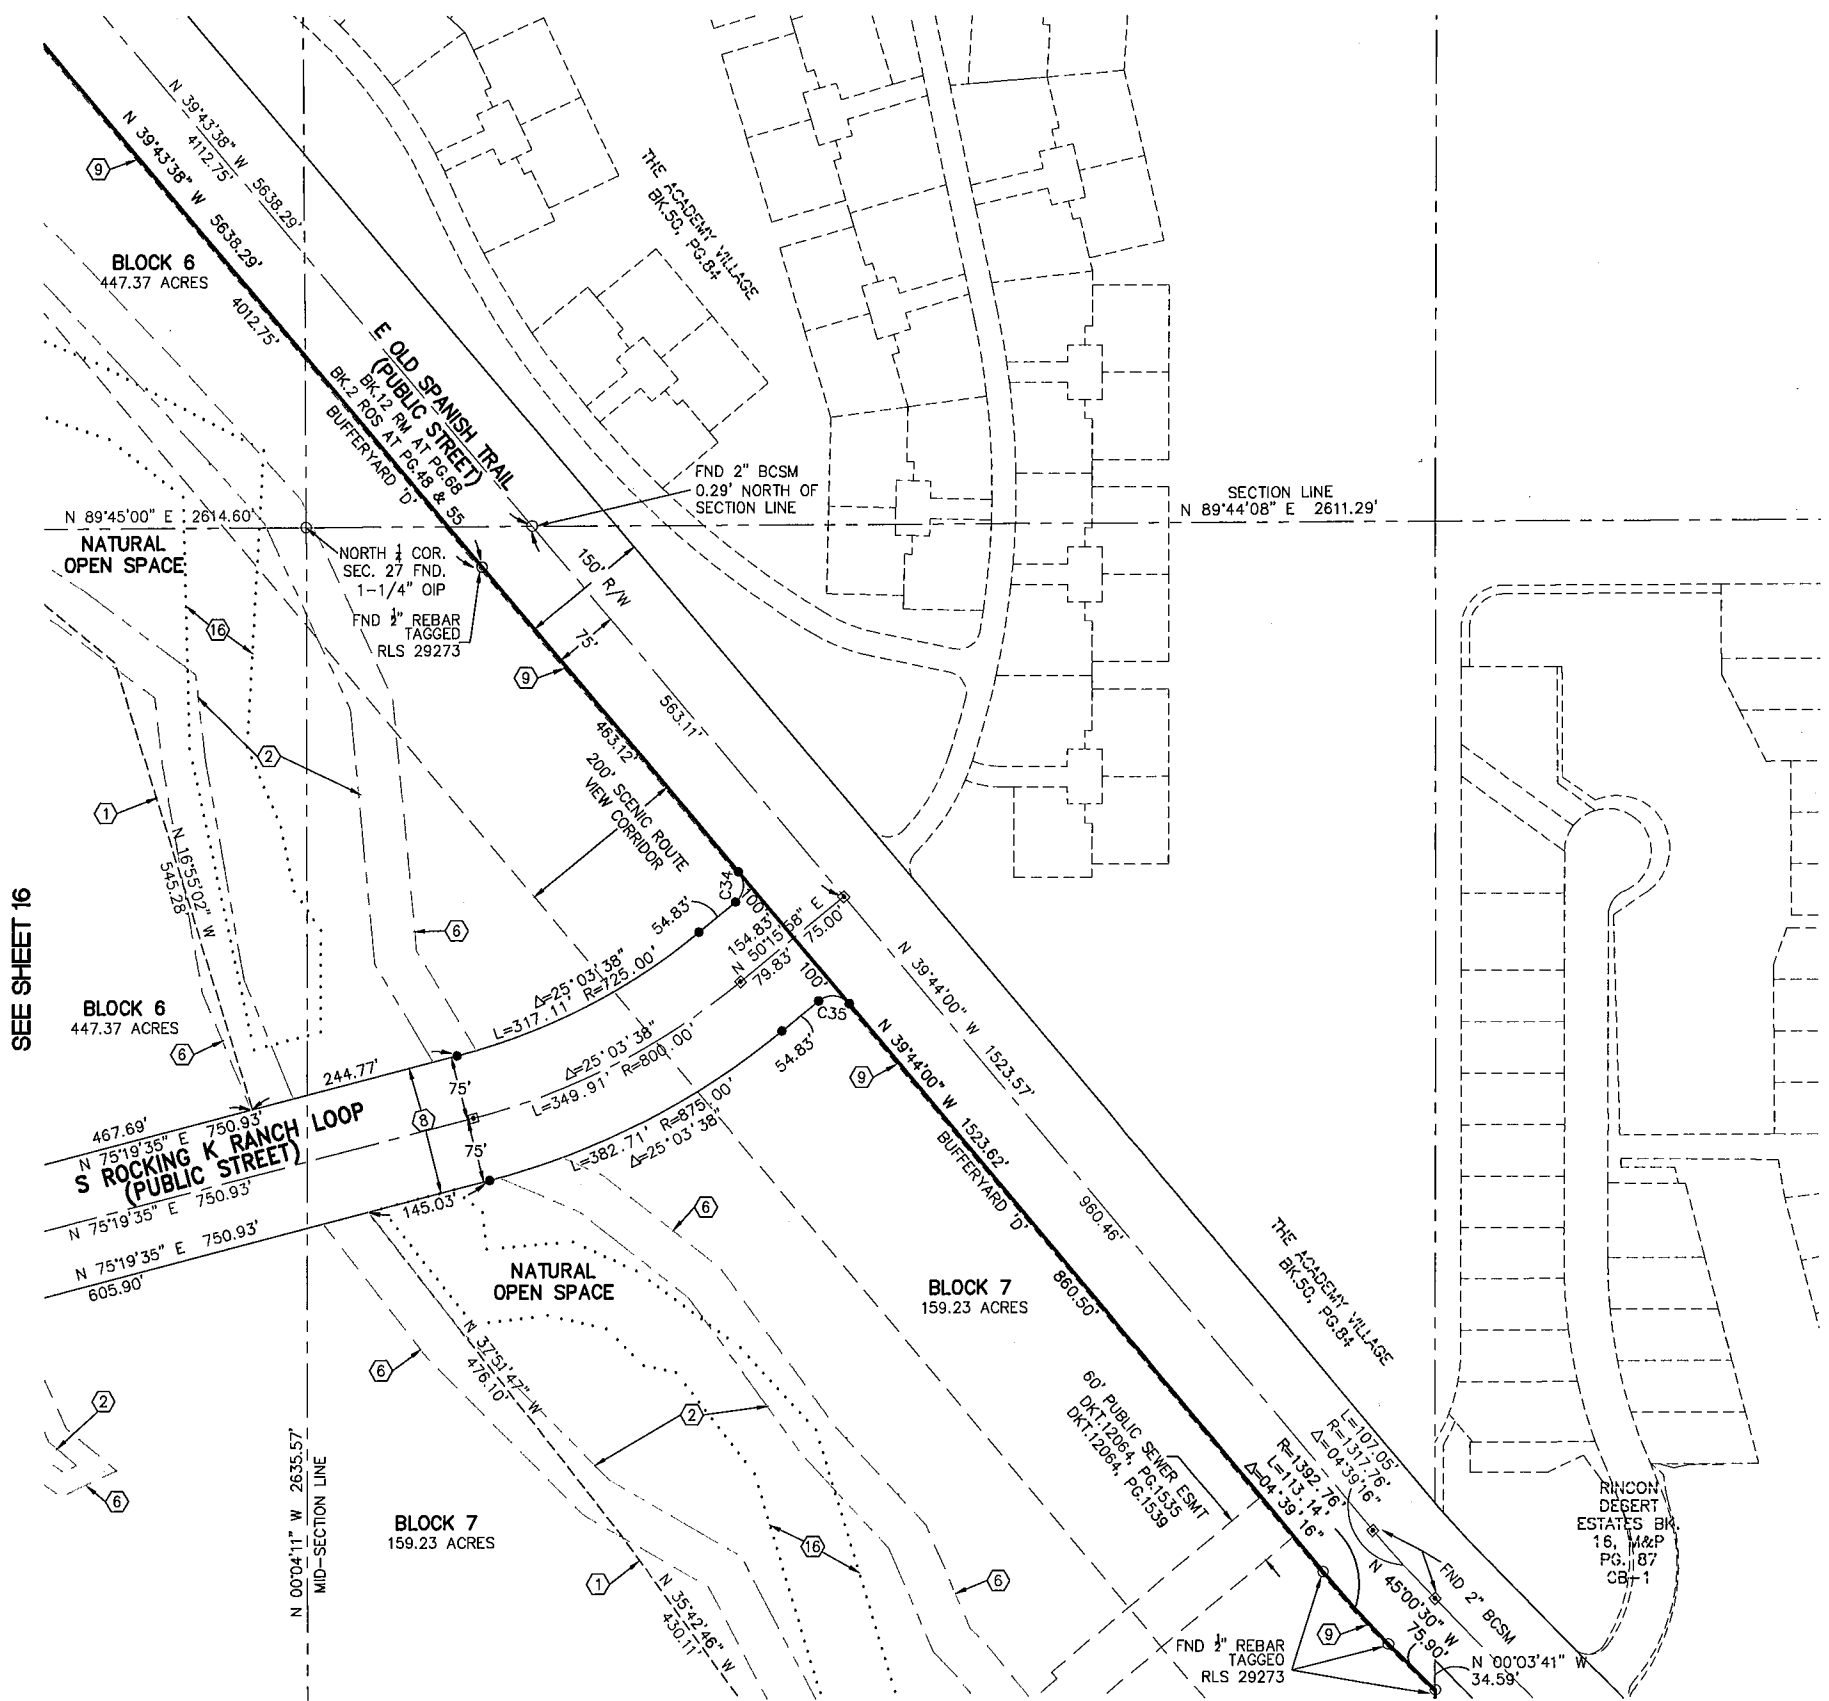


SEE SHEET 16

SEE SHEET 21

SEE SHEET 14




SEQ. NO.

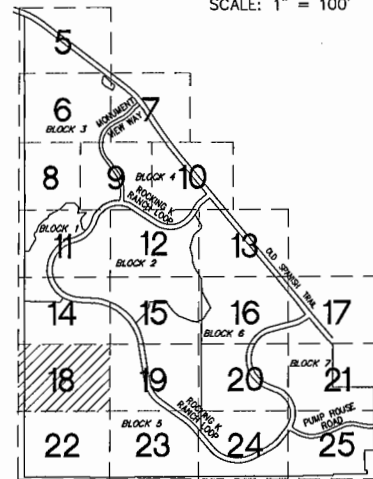

KEYMAP
N.T.S.

- KEYNOTES**
- 1 NATURAL OPEN SPACE LINE
 - 2 100 YEAR FLOOD LIMIT LINE
 - 6 EROSION HAZARD SETBACK LINE
 - 7 20' PUBLIC TRAIL EASEMENT GRANTED BY THIS PLAT
 - 10 TDR SEND AREA, SEE DTL F, SHT 2
 - 13 APPROXIMATE RIPARIAN LIMIT OUTSIDE N.O.S.
 - 16 SECTION 404 PERMIT RESTRICTIVE COVENANT SEQ. NO. 20170050619

SEE SHEET 19

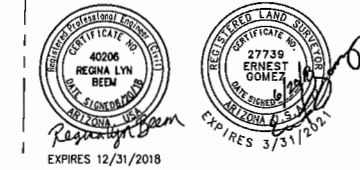

**AMENDED PLAT OF
ROCKING K SOUTH
BLOCKS 1-7**

BEING AN AMENDMENT OF ROCKING K SOUTH
BLOCKS 1-14 AS RECORDED IN BK. 64 M&P,
PG. 85 AND A SUBDIVISION OF A PORTION OF
SECTIONS 16, 21, 22, 27 & ALL OF 28
T-15-S, R-16-E, G&SRM,
PIMA COUNTY, ARIZONA

PSOMAS

333 E. Wetmore Road, Suite 450
Tucson, AZ 85705
(520) 292-2300 (520) 292-1290 fax
www.psomas.com

PSOMAS JOB 7ROC130201 SHEET 18 OF 49

SEQ. NO.


BLOCK 5
599.10 ACRES

BLOCK 5
599.10 ACRES

100 YEAR FLOOD LIMIT AND EROSION HAZARD
SETBACK LINE ANNOTATION AND TABLES -
SEE SHEETS 26-49


SEE SHEET 22

CROSS REF: C023-96-02
C023-90-01 JUNE 2018

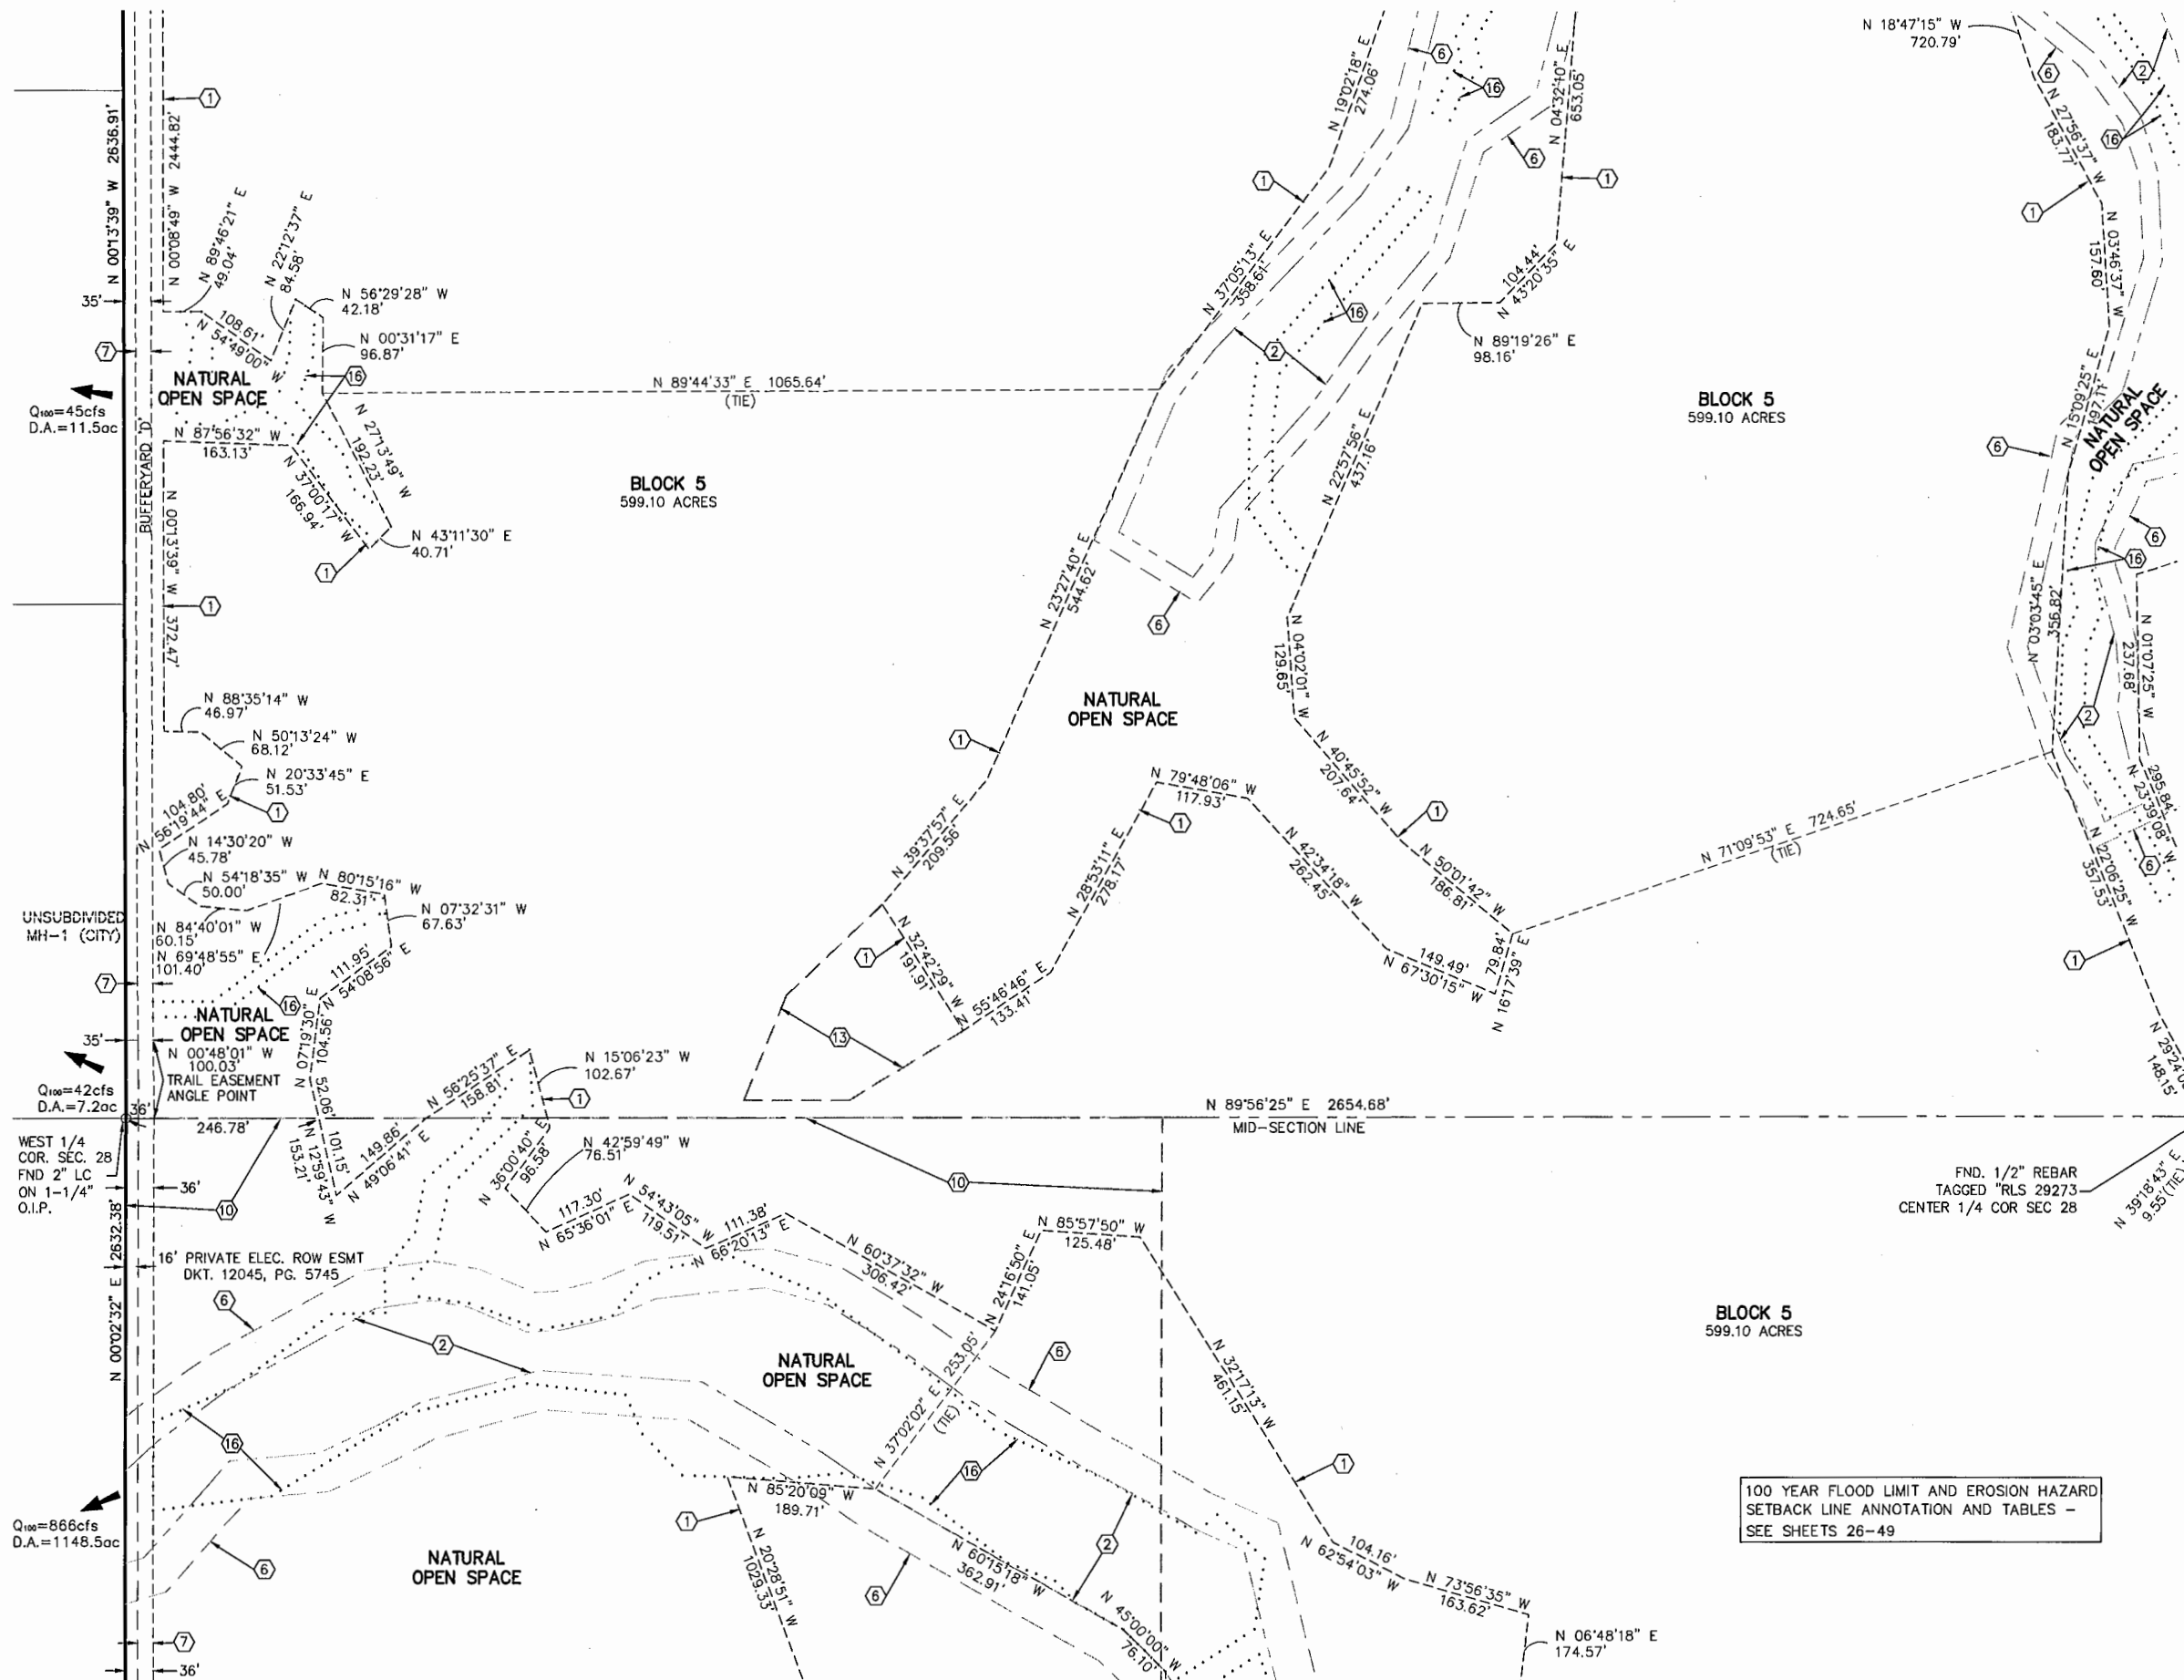



SCALE: 1" = 100'

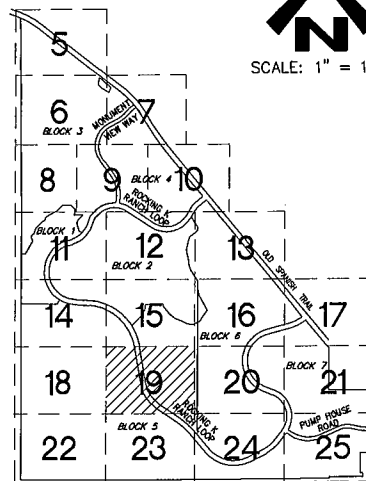

KEYMAP
N.T.S.

KEYNOTES

- 1 NATURAL OPEN SPACE LINE
- 2 100 YEAR FLOOD LIMIT LINE
- 6 EROSION HAZARD SETBACK LINE
- 8 PUBLIC STREET DEDICATED BY THIS PLAT
- 16 SECTION 404 PERMIT RESTRICTIVE COVENANT SEQ. NO. 20170050619

100 YEAR FLOOD LIMIT AND EROSION HAZARD SETBACK LINE ANNOTATION AND TABLES - SEE SHEETS 26-49

WEST 1/4 SEC. 27
FND. ACP ON 1/2" REBAR
TAGGED RLS 29273
MKD. 1/4



EXPIRES 12/31/2018



EXPIRES 3/31/2021

AMENDED PLAT OF ROCKING K SOUTH BLOCKS 1-7

BEING AN AMENDMENT OF ROCKING K SOUTH
BLOCKS 1-14 AS RECORDED IN BK. 64 M&P,
PG. 85 AND A SUBDIVISION OF A PORTION OF
SECTIONS 16, 21, 22, 27 & ALL OF 28
T-15-S, R-16-E, G&SRM,
PIMA COUNTY, ARIZONA

PSOMAS

333 E. Wetmore Road, Suite 450
Tucson, AZ 85705
(520) 292-2300 (520) 292-1290 fax
www.psomas.com

PSOMAS JOB 7ROC130201

SHEET 19 OF 49

SEQ. NO.

SEE SHEET 15

S ROCKING K RANCH LOOP
(PUBLIC STREET)

BLOCK 6
447.37 ACRES

BLOCK 5
599.10 ACRES

BLOCK 5
599.10 ACRES

BLOCK 6
447.37 ACRES

BLOCK 5
599.10 ACRES

BLOCK 5
599.10 ACRES

SEE SHEET 23



CROSS REF: C023-96-02
C023-90-01

JUNE 2018

SEE SHEET 18

SEE SHEET 20

SEQ. NO.

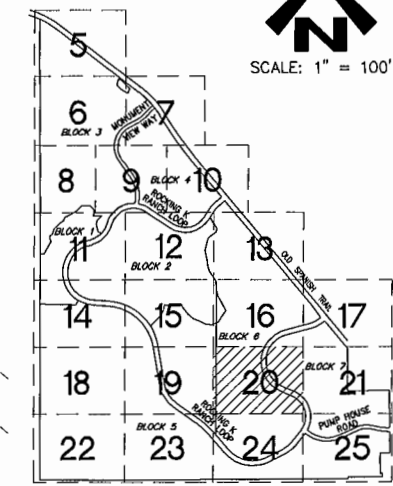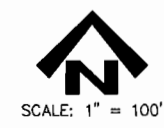

KEYMAP
N.T.S.

- KEYNOTES
- 1 NATURAL OPEN SPACE LINE
 - 2 100 YEAR FLOOD LIMIT LINE
 - 3 EROSION HAZARD SETBACK LINE
 - 4 PUBLIC STREET DEDICATED BY THIS PLAT
 - 5 100 YEAR SHEET FLOODING PERIMETER
 - 6 APPROXIMATE RIPARIAN LIMIT OUTSIDE N.O.S.
 - 7 SECTION 404 PERMIT RESTRICTIVE COVENANT
 - 8 SEQ. NO. 20170050619

100 YEAR FLOOD LIMIT AND EROSION HAZARD
SETBACK LINE ANNOTATION AND TABLES -
SEE SHEETS 26-49

CENTER 1/4 COR.
SECTION 27
1-3/4" LC
NOT MKD



AMENDED PLAT OF ROCKING K SOUTH BLOCKS 1-7

BEING AN AMENDMENT OF ROCKING K SOUTH
BLOCKS 1-14 AS RECORDED IN BK. 64 M&P,
PG. 85 AND A SUBDIVISION OF A PORTION OF
SECTIONS 16, 21, 22, 27 & ALL OF 28
T-15-S, R-16-E, G&SRM,
PIMA COUNTY, ARIZONA

PSOMAS

333 E. Wetmore Road, Suite 450
Tucson, AZ 85705
(520) 292-2300 (520) 292-1290 fax
www.psomas.com

PSOMAS JOB 7R0C130201 SHEET 20 OF 49

SEQ. NO.

SEE SHEET 16

BLOCK 6
447.37 ACRES

BLOCK 7
159.23 ACRES

NATURAL
OPEN SPACE

NATURAL
OPEN SPACE

NATURAL
OPEN SPACE

BLOCK 6
447.37 ACRES

SHEET FLOW
DEPTH = 2FT

MID-SECTION LINE
N 89°40'55" E 2628.27'

BLOCK 6
447.37 ACRES

SHEET FLOW
DEPTH = 2FT

BLOCK 6
447.37 ACRES

BLOCK 6
447.37 ACRES

35' PUBLIC SEWER ESMT
DKT.12064, PG.1535

SHEET FLOW
DEPTH = 1FT

SEE SHEET 24

CROSS REF: C023-96-02
C023-90-01


JUNE 2018

SEE SHEET 19

SEE SHEET 21



SCALE: 1" = 100'

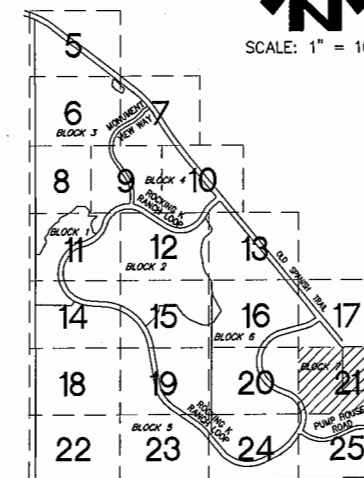

KEYMAP
N.T.S.

KEYNOTES

- ① NATURAL OPEN SPACE LINE
- ② 100 YEAR FLOOD LIMIT LINE
- ③ EROSION HAZARD SETBACK LINE
- ④ PUBLIC STREET DEDICATED BY THIS PLAT
- ⑤ 1' ACCESS CONTROL EASEMENT BY THIS PLAT
- ⑥ 100 YEAR SHEET FLOODING PERIMETER
- ⑦ SECTION 404 PERMIT RESTRICTIVE COVENANT SEQ. NO. 20170050619

100 YEAR FLOOD LIMIT AND EROSION HAZARD
SETBACK LINE ANNOTATION AND TABLES -
SEE SHEETS 26-49



AMENDED PLAT OF ROCKING K SOUTH BLOCKS 1-7

BEING AN AMENDMENT OF ROCKING K SOUTH
BLOCKS 1-14 AS RECORDED IN BK. 64 M&P,
PG. 65 AND A SUBDIVISION OF A PORTION OF
SECTIONS 16, 21, 22, 27 & ALL OF 28
T-15-S, R-16-E, G&SRM,
PIMA COUNTY, ARIZONA

PSOMAS

333 E. Wetmore Road, Suite 450
Tucson, AZ 85705
(520) 292-2300 (520) 292-1290 fax
www.psomas.com

PSOMAS JOB 7ROC130201

SHEET 21 OF 49

SEQ. NO.


SEE SHEET 17



SEE SHEET 20

SEE SHEET 25

CROSS REF: C023-96-02
C023-90-01


JUNE 2018

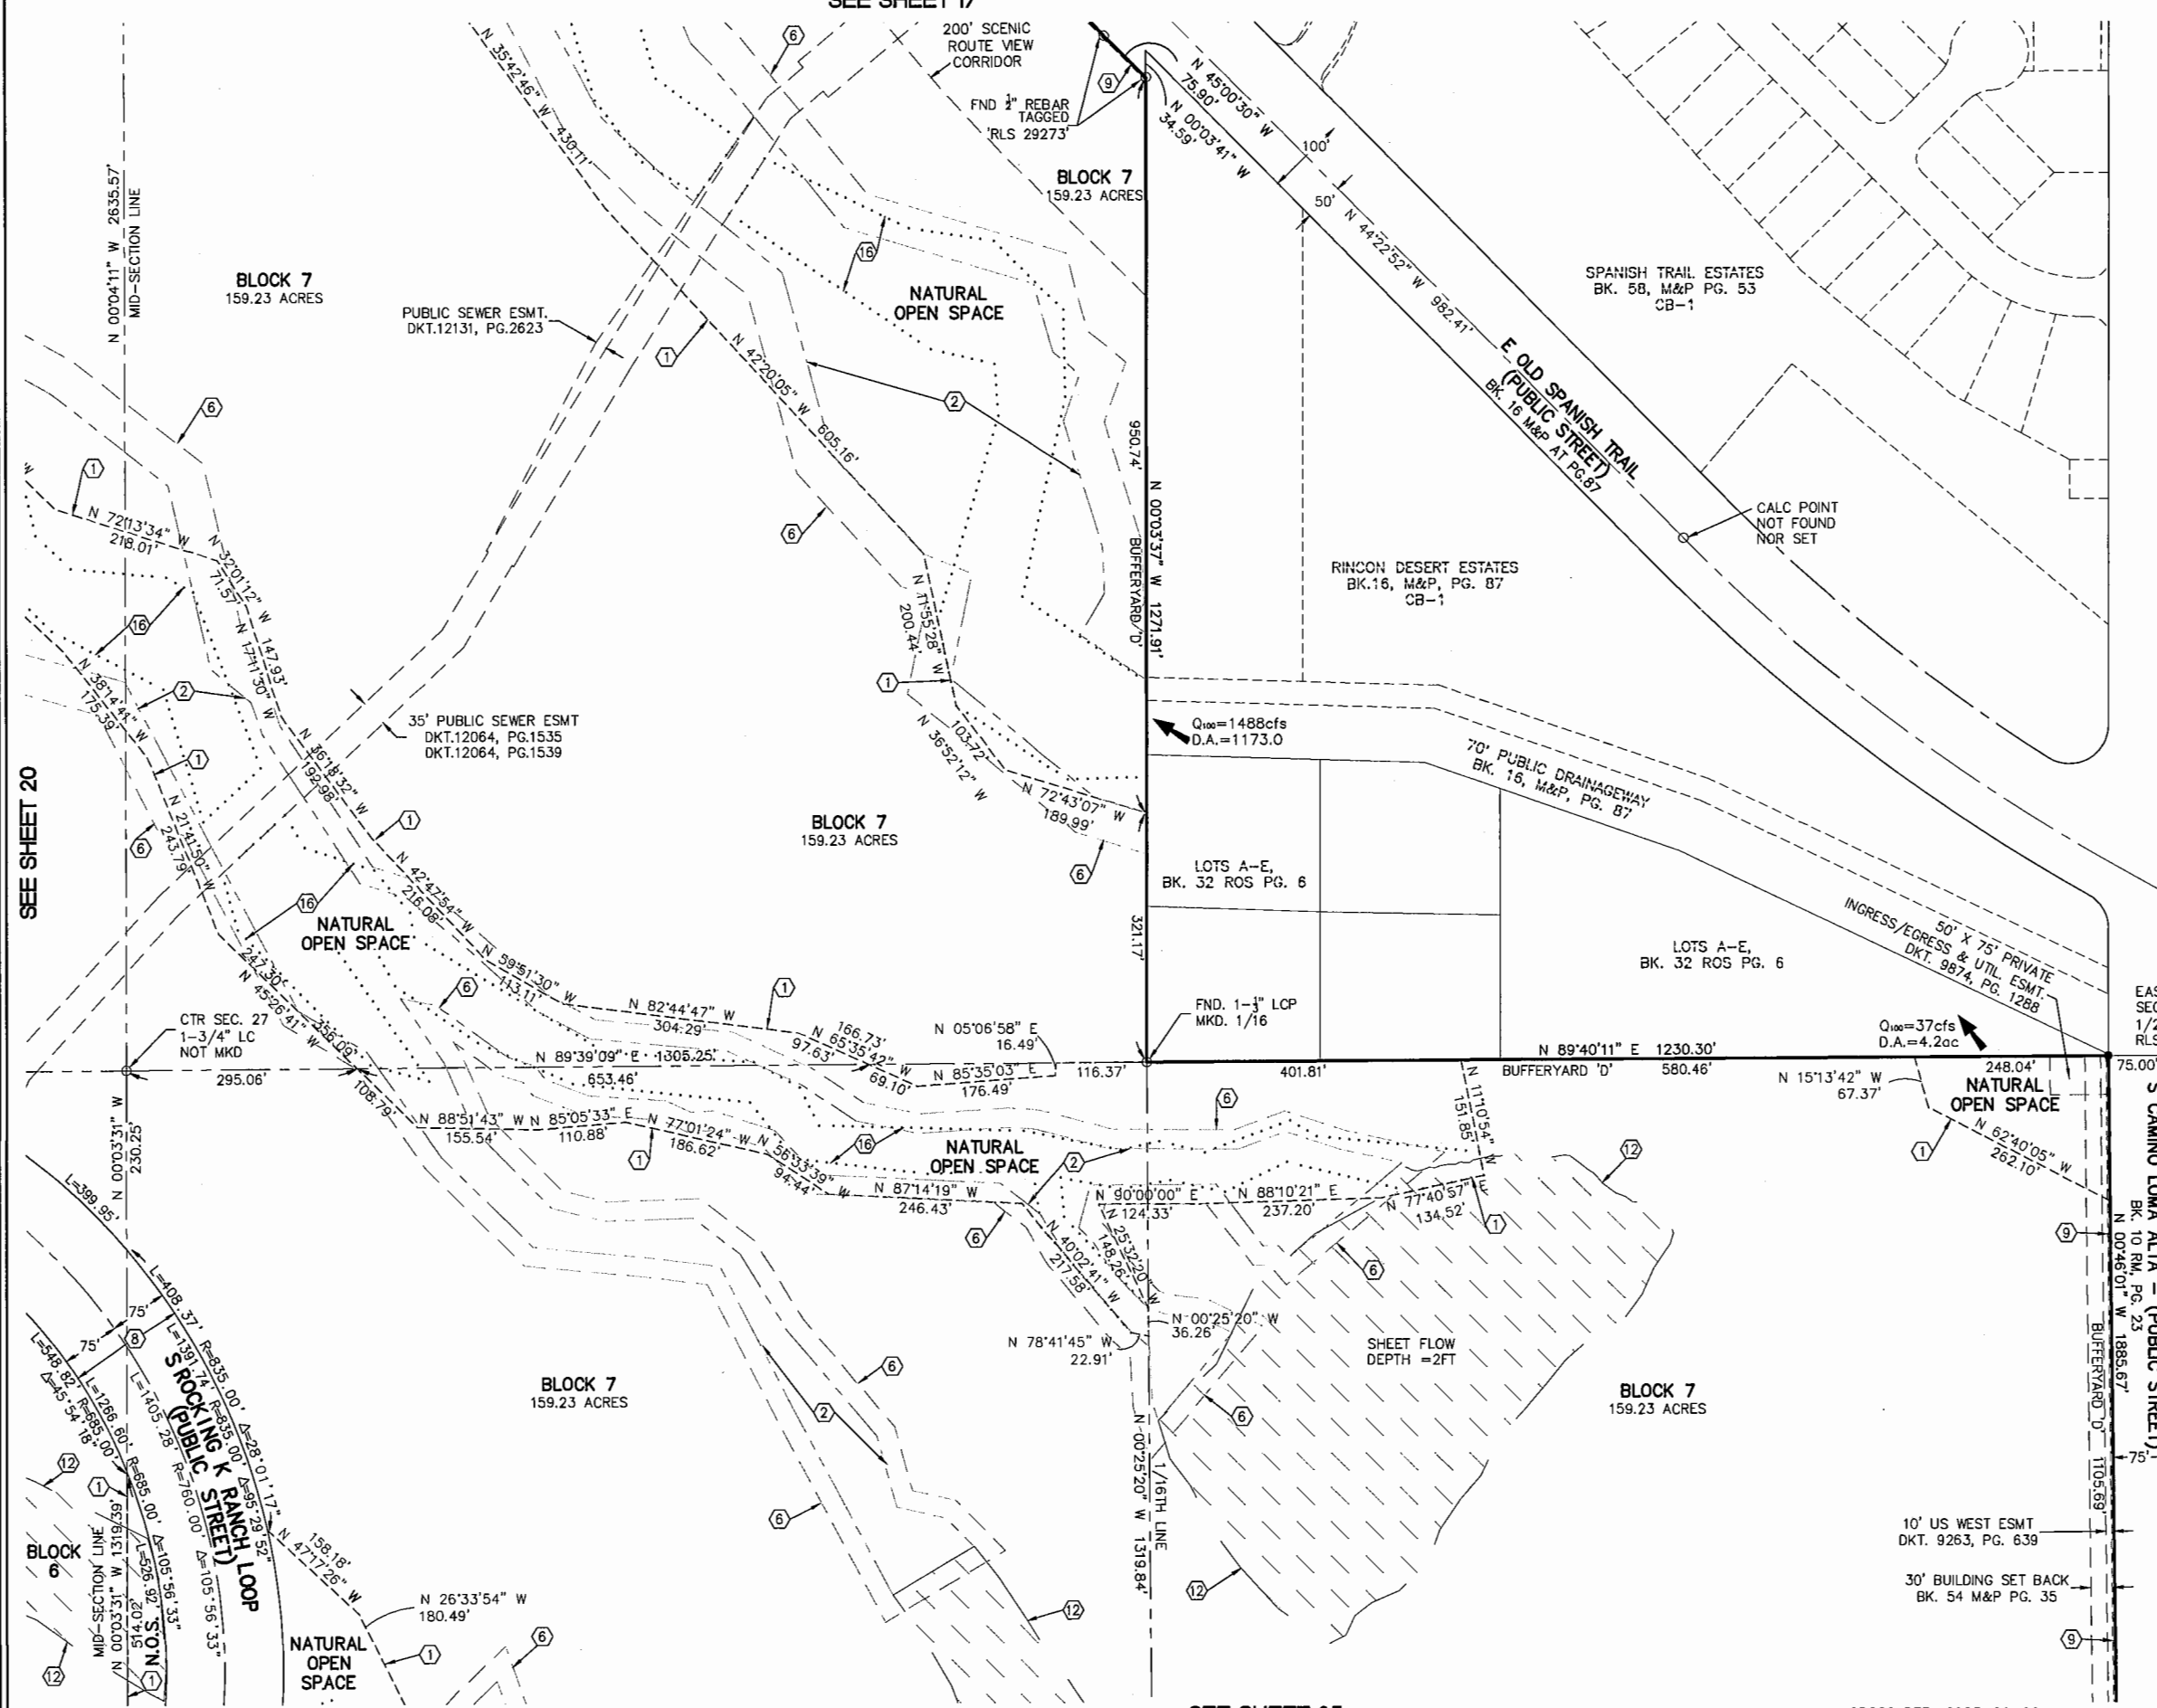

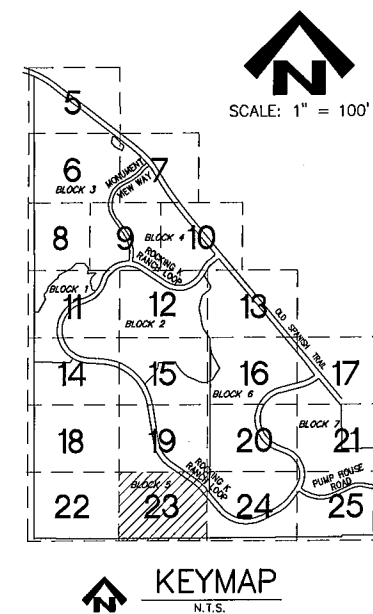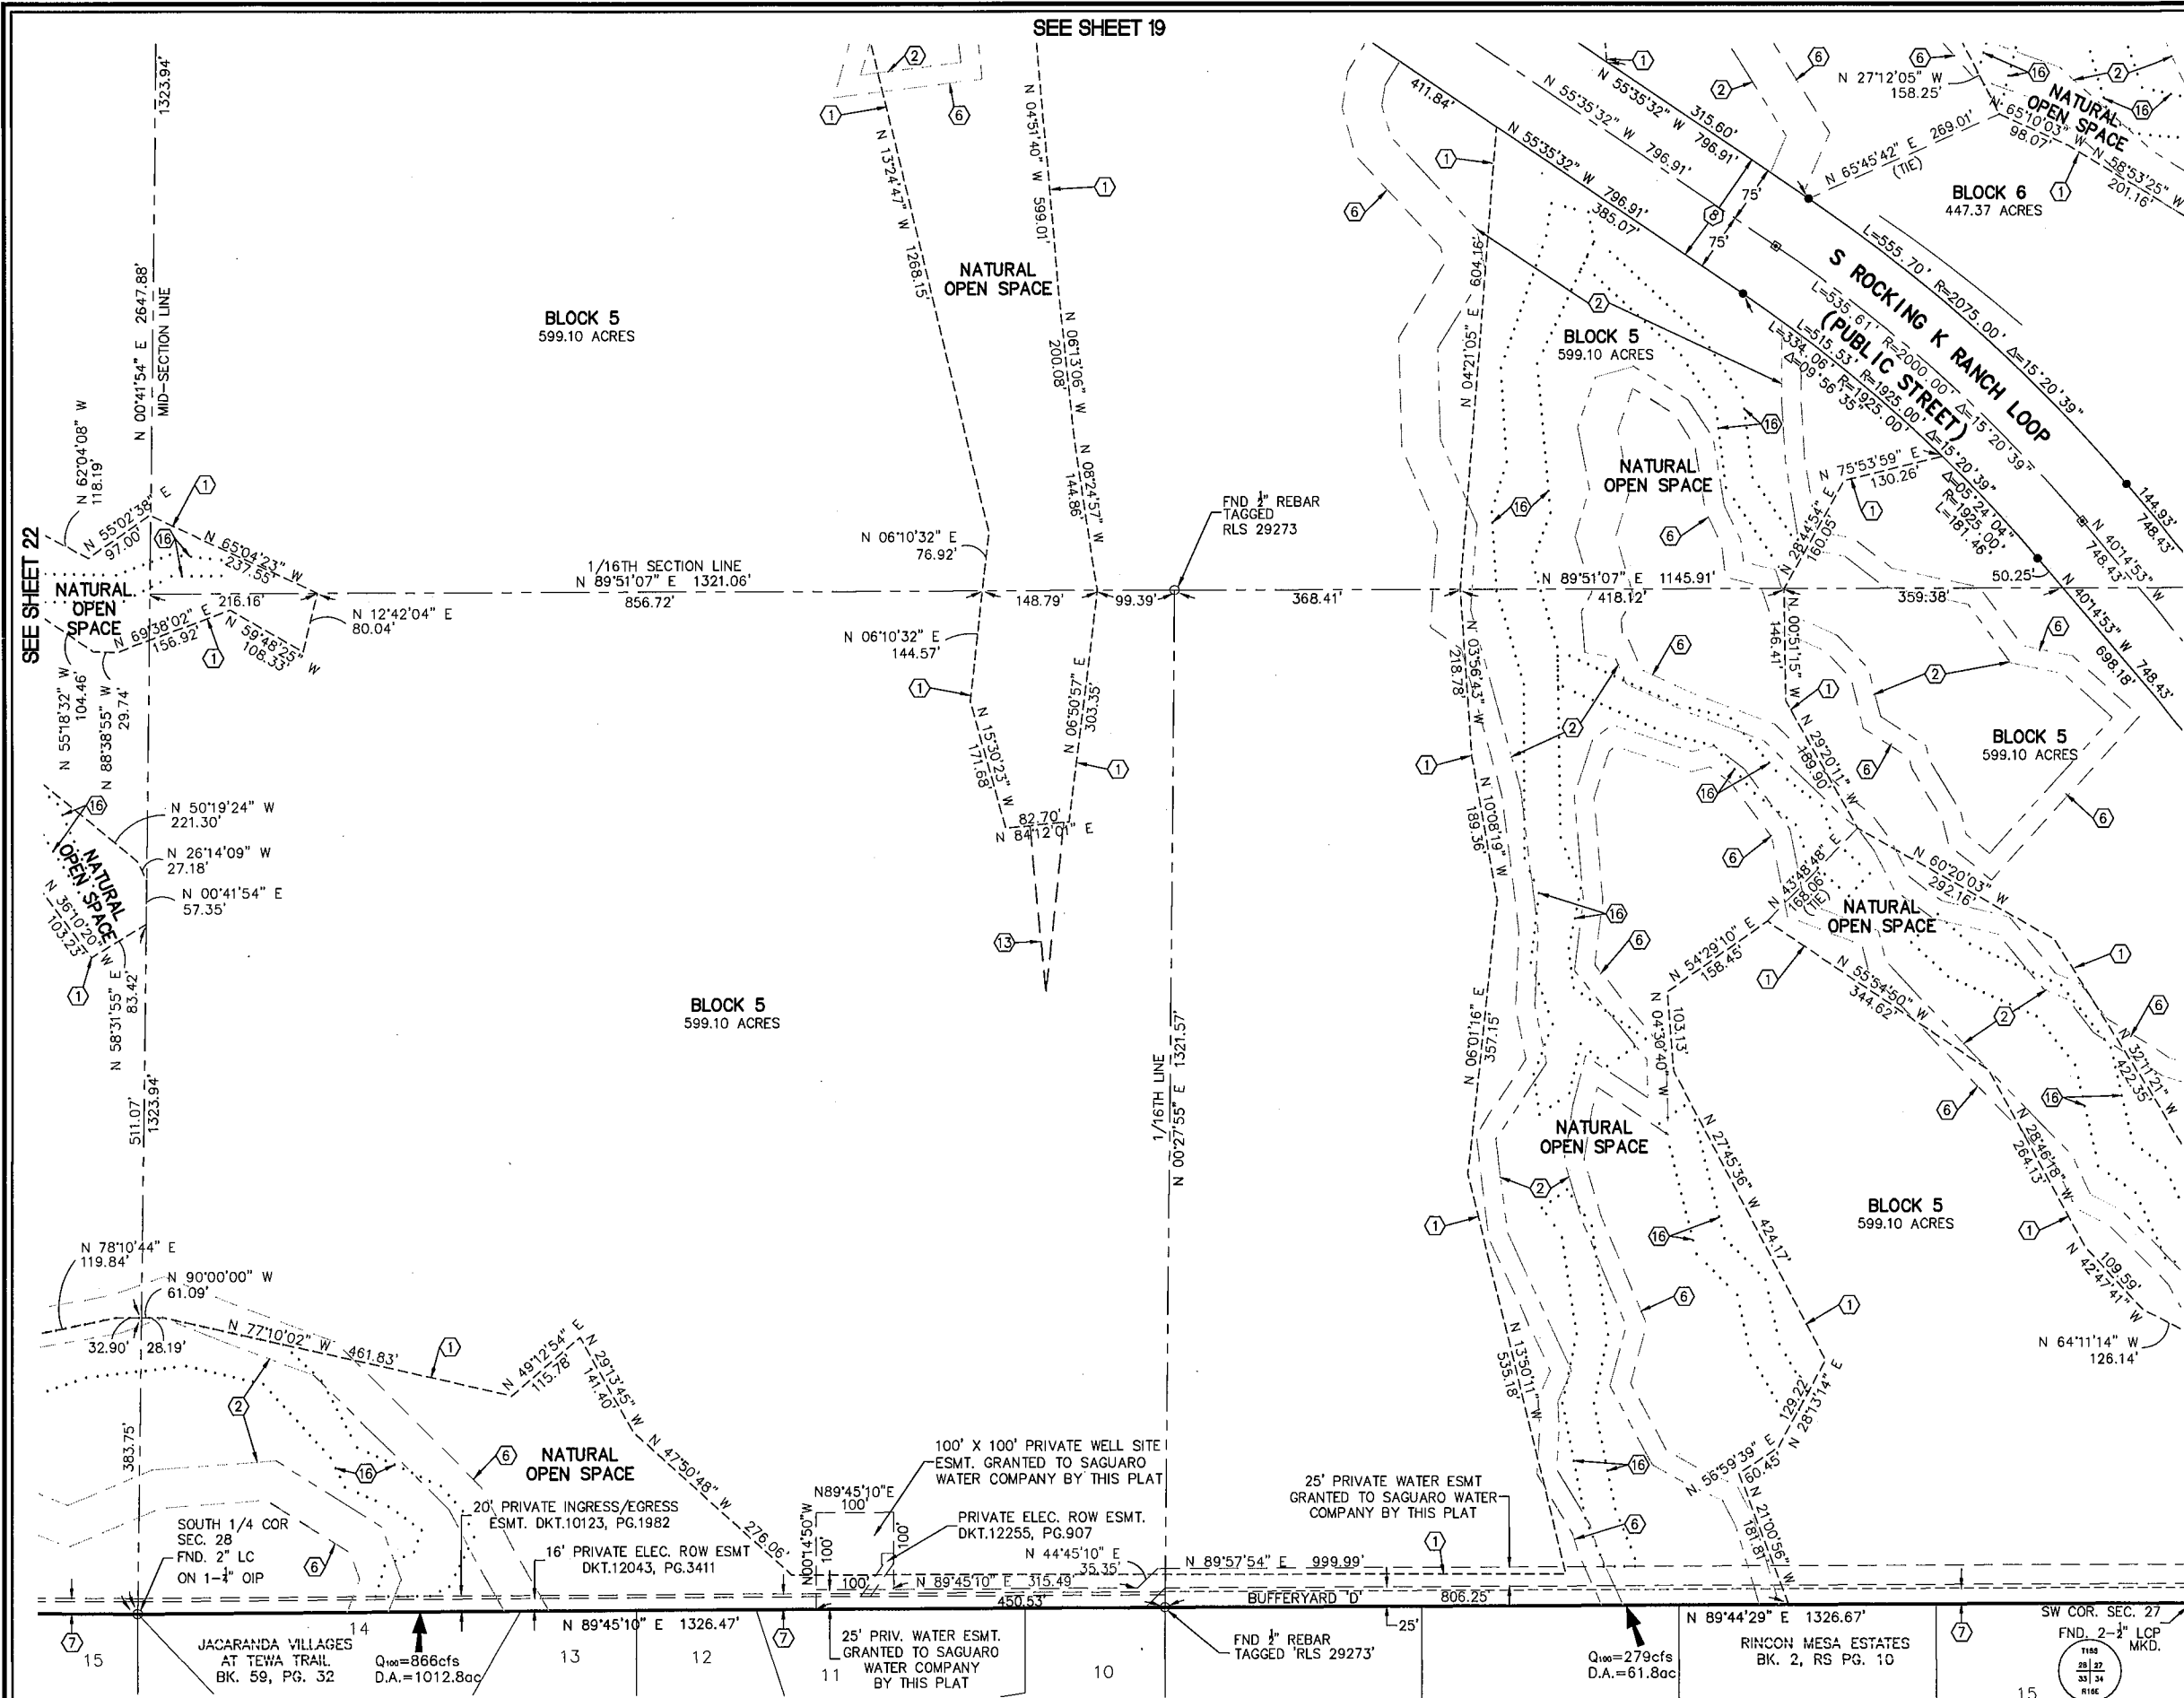

- KEYNOTES**
- 1 NATURAL OPEN SPACE LINE
 - 2 100 YEAR FLOOD LIMIT LINE
 - 6 EROSION HAZARD SETBACK LINE
 - 7 20' PUBLIC TRAIL EASEMENT GRANTED BY THIS PLAT
 - 8 PUBLIC STREET DEDICATED BY THIS PLAT
 - 13 APPROXIMATE RIPARIAN LIMIT OUTSIDE N.O.S.
 - 16 SECTION 404 PERMIT RESTRICTIVE COVENANT SEQ. NO. 20170050619

100 YEAR FLOOD LIMIT AND EROSION HAZARD SETBACK LINE ANNOTATION AND TABLES - SEE SHEETS 26-49

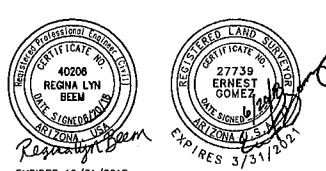


AMENDED PLAT OF ROCKING K SOUTH BLOCKS 1-7

BEING AN AMENDMENT OF ROCKING K SOUTH BLOCKS 1-14 AS RECORDED IN BK. 64 M&P, PG. 85 AND A SUBDIVISION OF A PORTION OF SECTIONS 16, 21, 22, 27 & ALL OF 28 T-15-S, R-16-E, G&SRM, PIMA COUNTY, ARIZONA

PSOMAS

333 E. Wetmore Road, Suite 450
Tucson, AZ 85705
(520) 292-2300 (520) 292-1290 fax
www.psomas.com

SEE SHEET 20

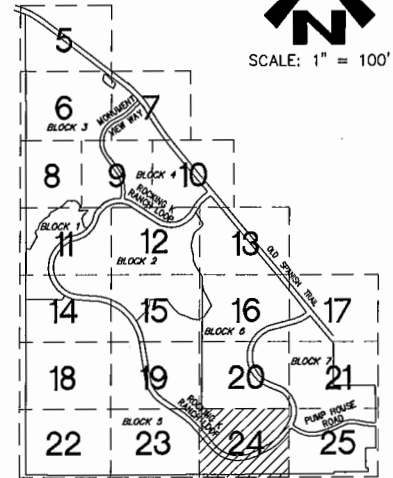

KEYMAP
N.T.S.

KEYNOTES

- 1 NATURAL OPEN SPACE LINE
- 2 100 YEAR FLOOD LIMIT LINE
- 3 EROSION HAZARD SETBACK LINE
- 4 20' PUBLIC TRAIL EASEMENT GRANTED BY THIS PLAT
- 5 PUBLIC STREET DEDICATED BY THIS PLAT
- 6 100 YEAR SHEET FLOODING PERIMETER
- 7 APPROXIMATE RIPARIAN LIMIT OUTSIDE N.O.S.
- 8 SECTION 404 PERMIT RESTRICTIVE COVENANT SEQ. NO. 20170050619

CURVE	RADIUS	ARC LENGTH	DELTA ANGLE
C26	960.00'	80.42'	04°47'58"

100 YEAR FLOOD LIMIT AND EROSION HAZARD SETBACK LINE ANNOTATION AND TABLES - SEE SHEETS 26-49



AMENDED PLAT OF
ROCKING K SOUTH
BLOCKS 1-7

BEING AN AMENDMENT OF ROCKING K SOUTH BLOCKS 1-14 AS RECORDED IN BK. 64 M&P, PG. 85 AND A SUBDIVISION OF A PORTION OF SECTIONS 16, 21, 22, 27 & ALL OF 28 T-15-S, R-16-E, G&SRM, PIMA COUNTY, ARIZONA


PSOMAS

333 E. Wetmore Road, Suite 450
Tucson, AZ 85705
(520) 292-2300 (520) 292-1290 fax
www.psomas.com

PSOMAS JOB 7ROC130201 SHEET 24 OF 49

SEQ. NO.

SEE SHEET 23

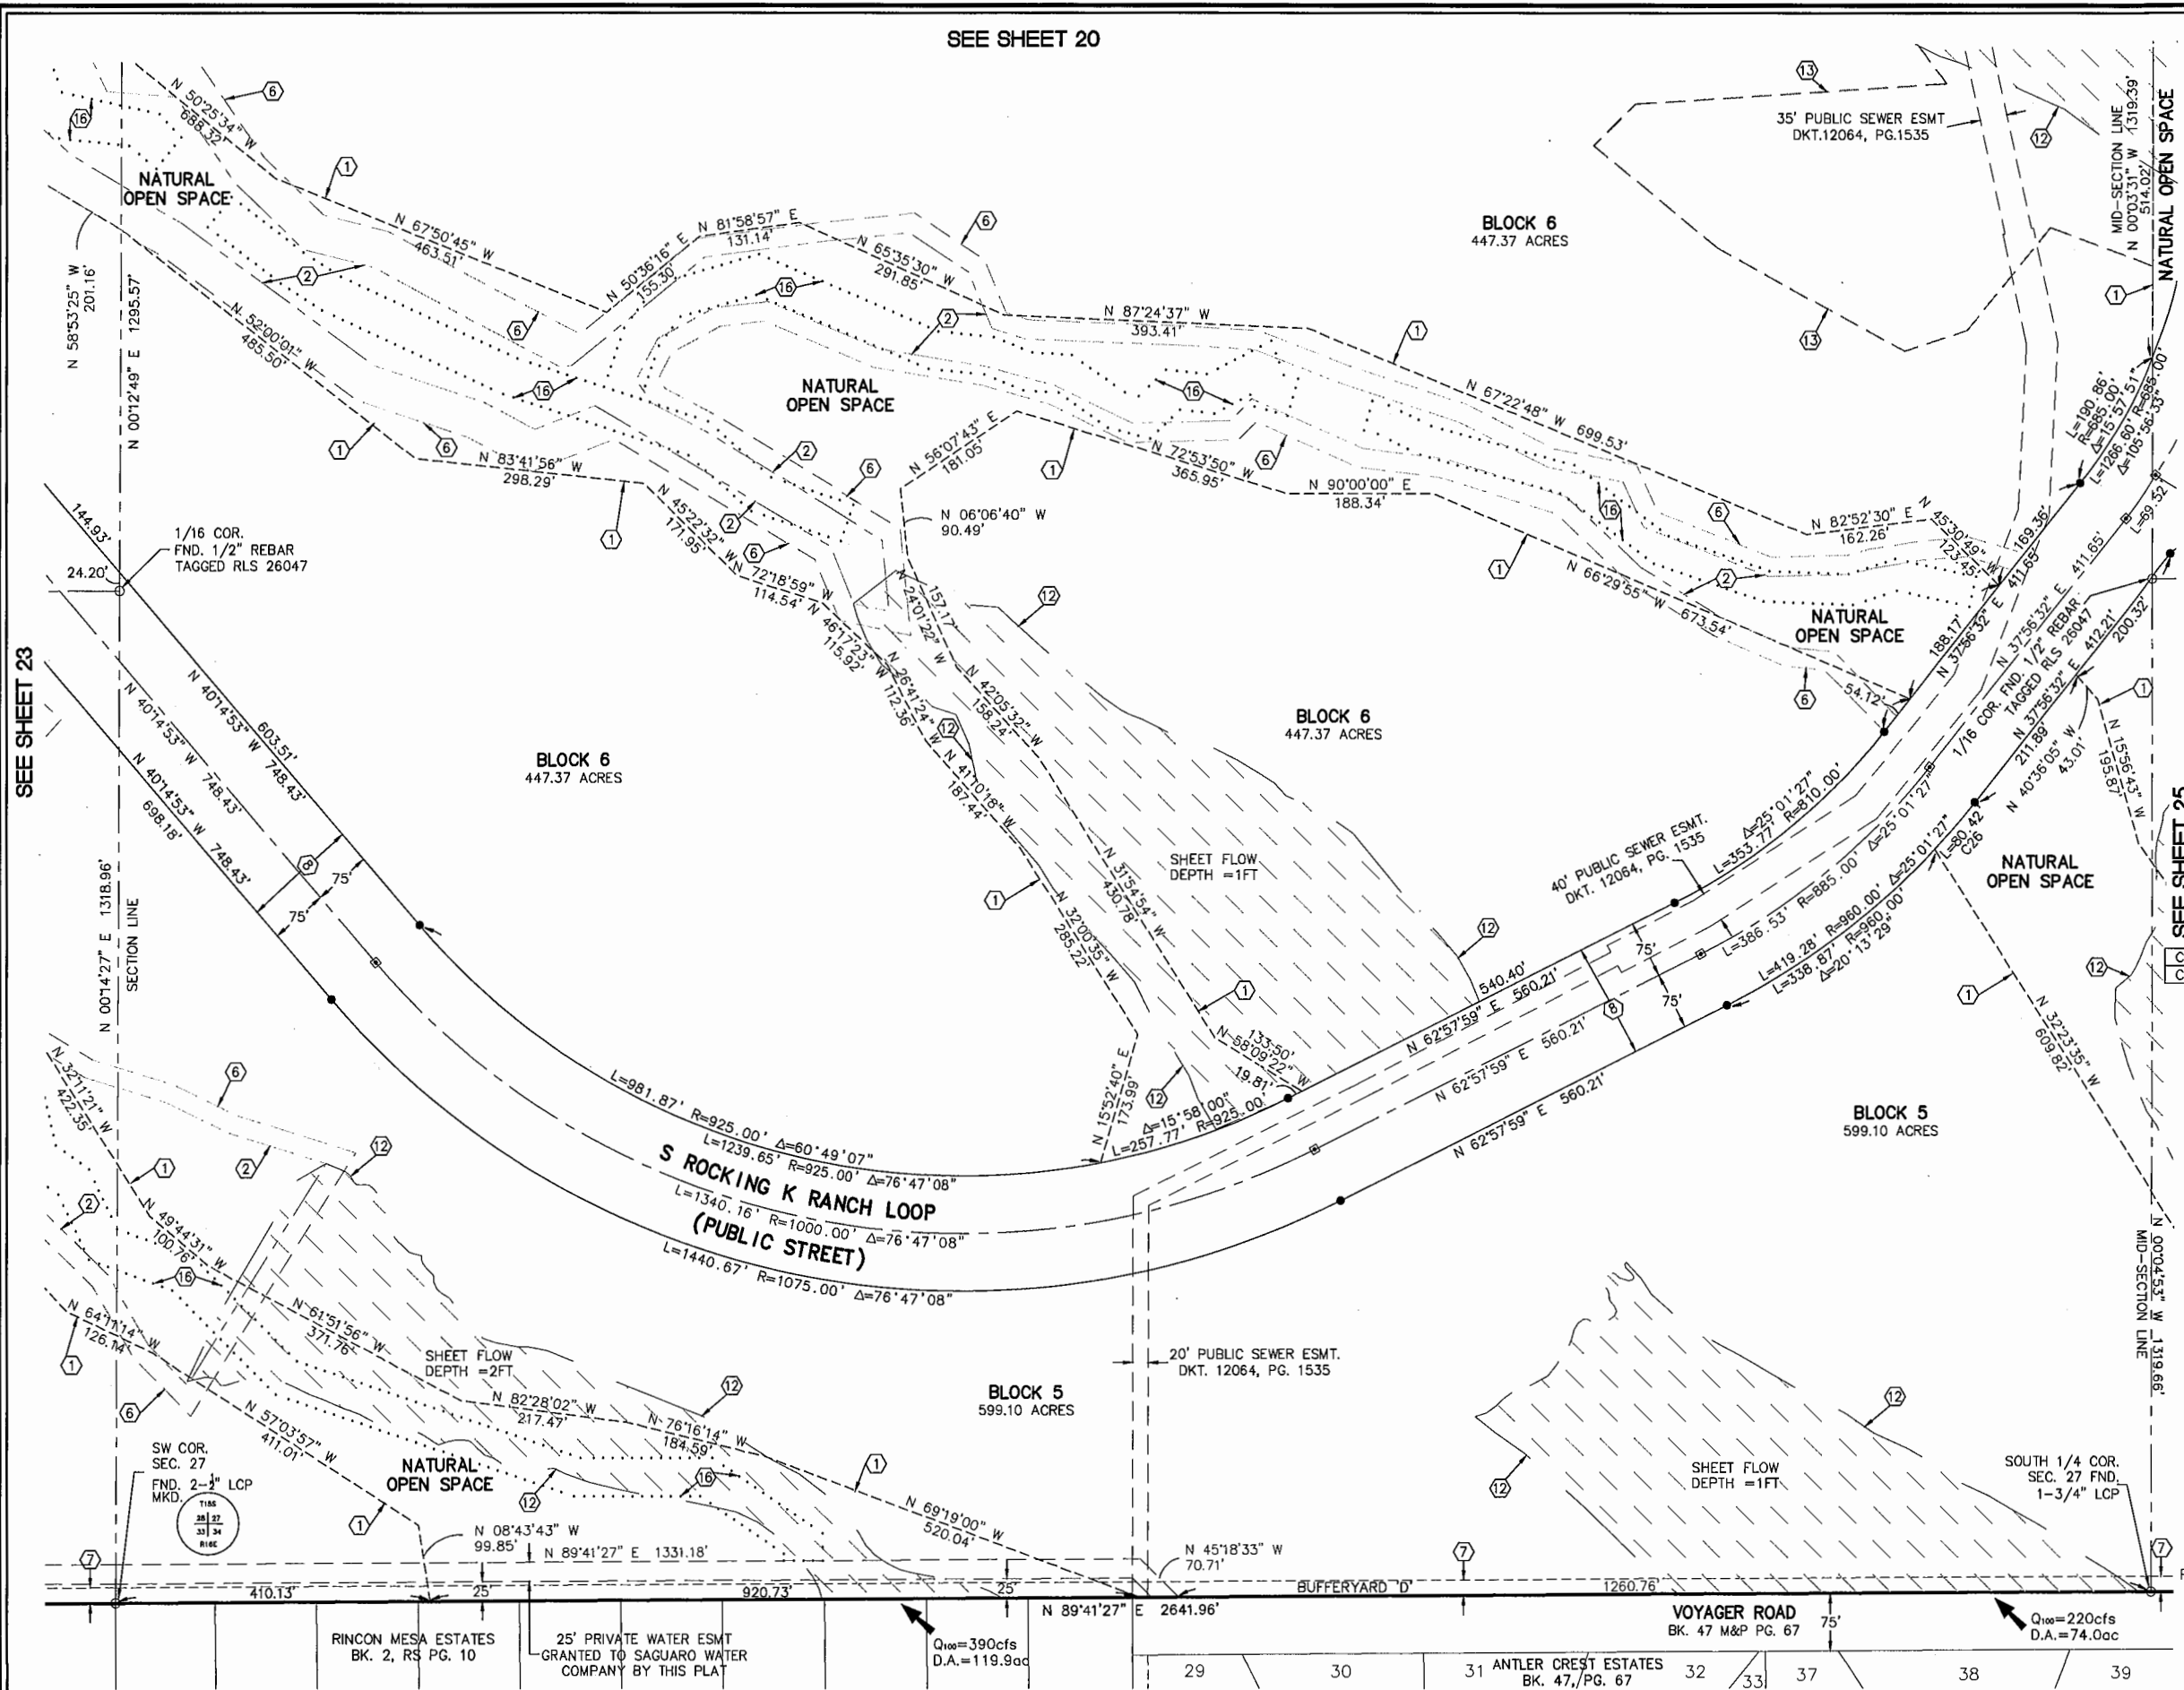

RINCON MESA ESTATES
BK. 2, RS PG. 10

25' PRIVATE WATER ESMT
GRANTED TO SAGUARO WATER
COMPANY BY THIS PLAT

Q₁₀₀=390cfs
D.A.=119.9ac

VOYAGER ROAD
BK. 47 M&P PG. 67


Q₁₀₀=220cfs
D.A.=74.0ac

CROSS REF: C023-96-02
C023-90-01
JUNE 2018

SEQ. NO.



SCALE: 1" = 100'

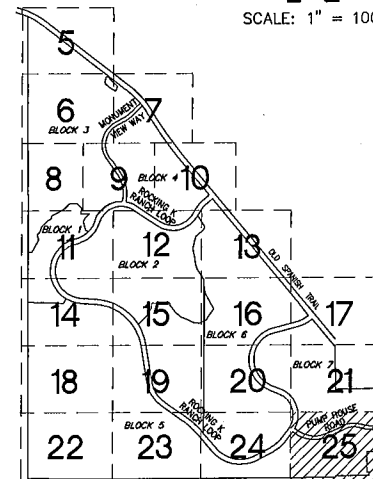


KEYMAP
N.T.S.

KEYNOTES

- 1 NATURAL OPEN SPACE LINE
- 2 100 YEAR FLOOD LIMIT LINE
- 3 EROSION HAZARD SETBACK LINE
- 4 20' PUBLIC TRAIL EASEMENT GRANTED BY THIS PLAT
- 5 PUBLIC STREET DEDICATED BY THIS PLAT
- 6 1' ACCESS CONTROL EASEMENT BY THIS PLAT
- 7 100 YEAR SHEET FLOODING PERIMETER
- 8 APPROXIMATE RIPARIAN LIMIT OUTSIDE N.O.S.
- 9 SECTION 404 PERMIT RESTRICTIVE COVENANT SEQ. NO. 20170050619

CURVE	RADIUS	ARC LENGTH	DELTA ANGLE
C27	25.00'	36.98'	84°45'32"
C28	25.00'	37.00'	84°47'47"
C29	847.00'	99.71'	06°44'41"
C30	953.00'	90.67'	05°27'05"
C36	25.00'	39.27'	89°59'54"
C37	25.00'	39.27'	90°00'06"

100 YEAR FLOOD LIMIT AND EROSION HAZARD
SETBACK LINE ANNOTATION AND TABLES -
SEE SHEETS 26-49

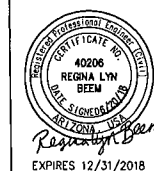

AMENDED PLAT OF ROCKING K SOUTH BLOCKS 1-7

BEING AN AMENDMENT OF ROCKING K SOUTH
BLOCKS 1-14 AS RECORDED IN BK. 64 M&P,
PG. 85 AND A SUBDIVISION OF A PORTION OF
SECTIONS 18, 21, 22, 27 & ALL OF 28
T-15-S, R-16-E, G&SRM,
PIMA COUNTY, ARIZONA


PSOMAS

333 E. Wetmore Road, Suite 450
Tucson, AZ 85705
(520) 292-2300 (520) 292-1290 fax
www.psomas.com

PSOMAS JOB 7ROC130201 SHEET 25 OF 49

SEQ. NO.

SEE SHEET 21

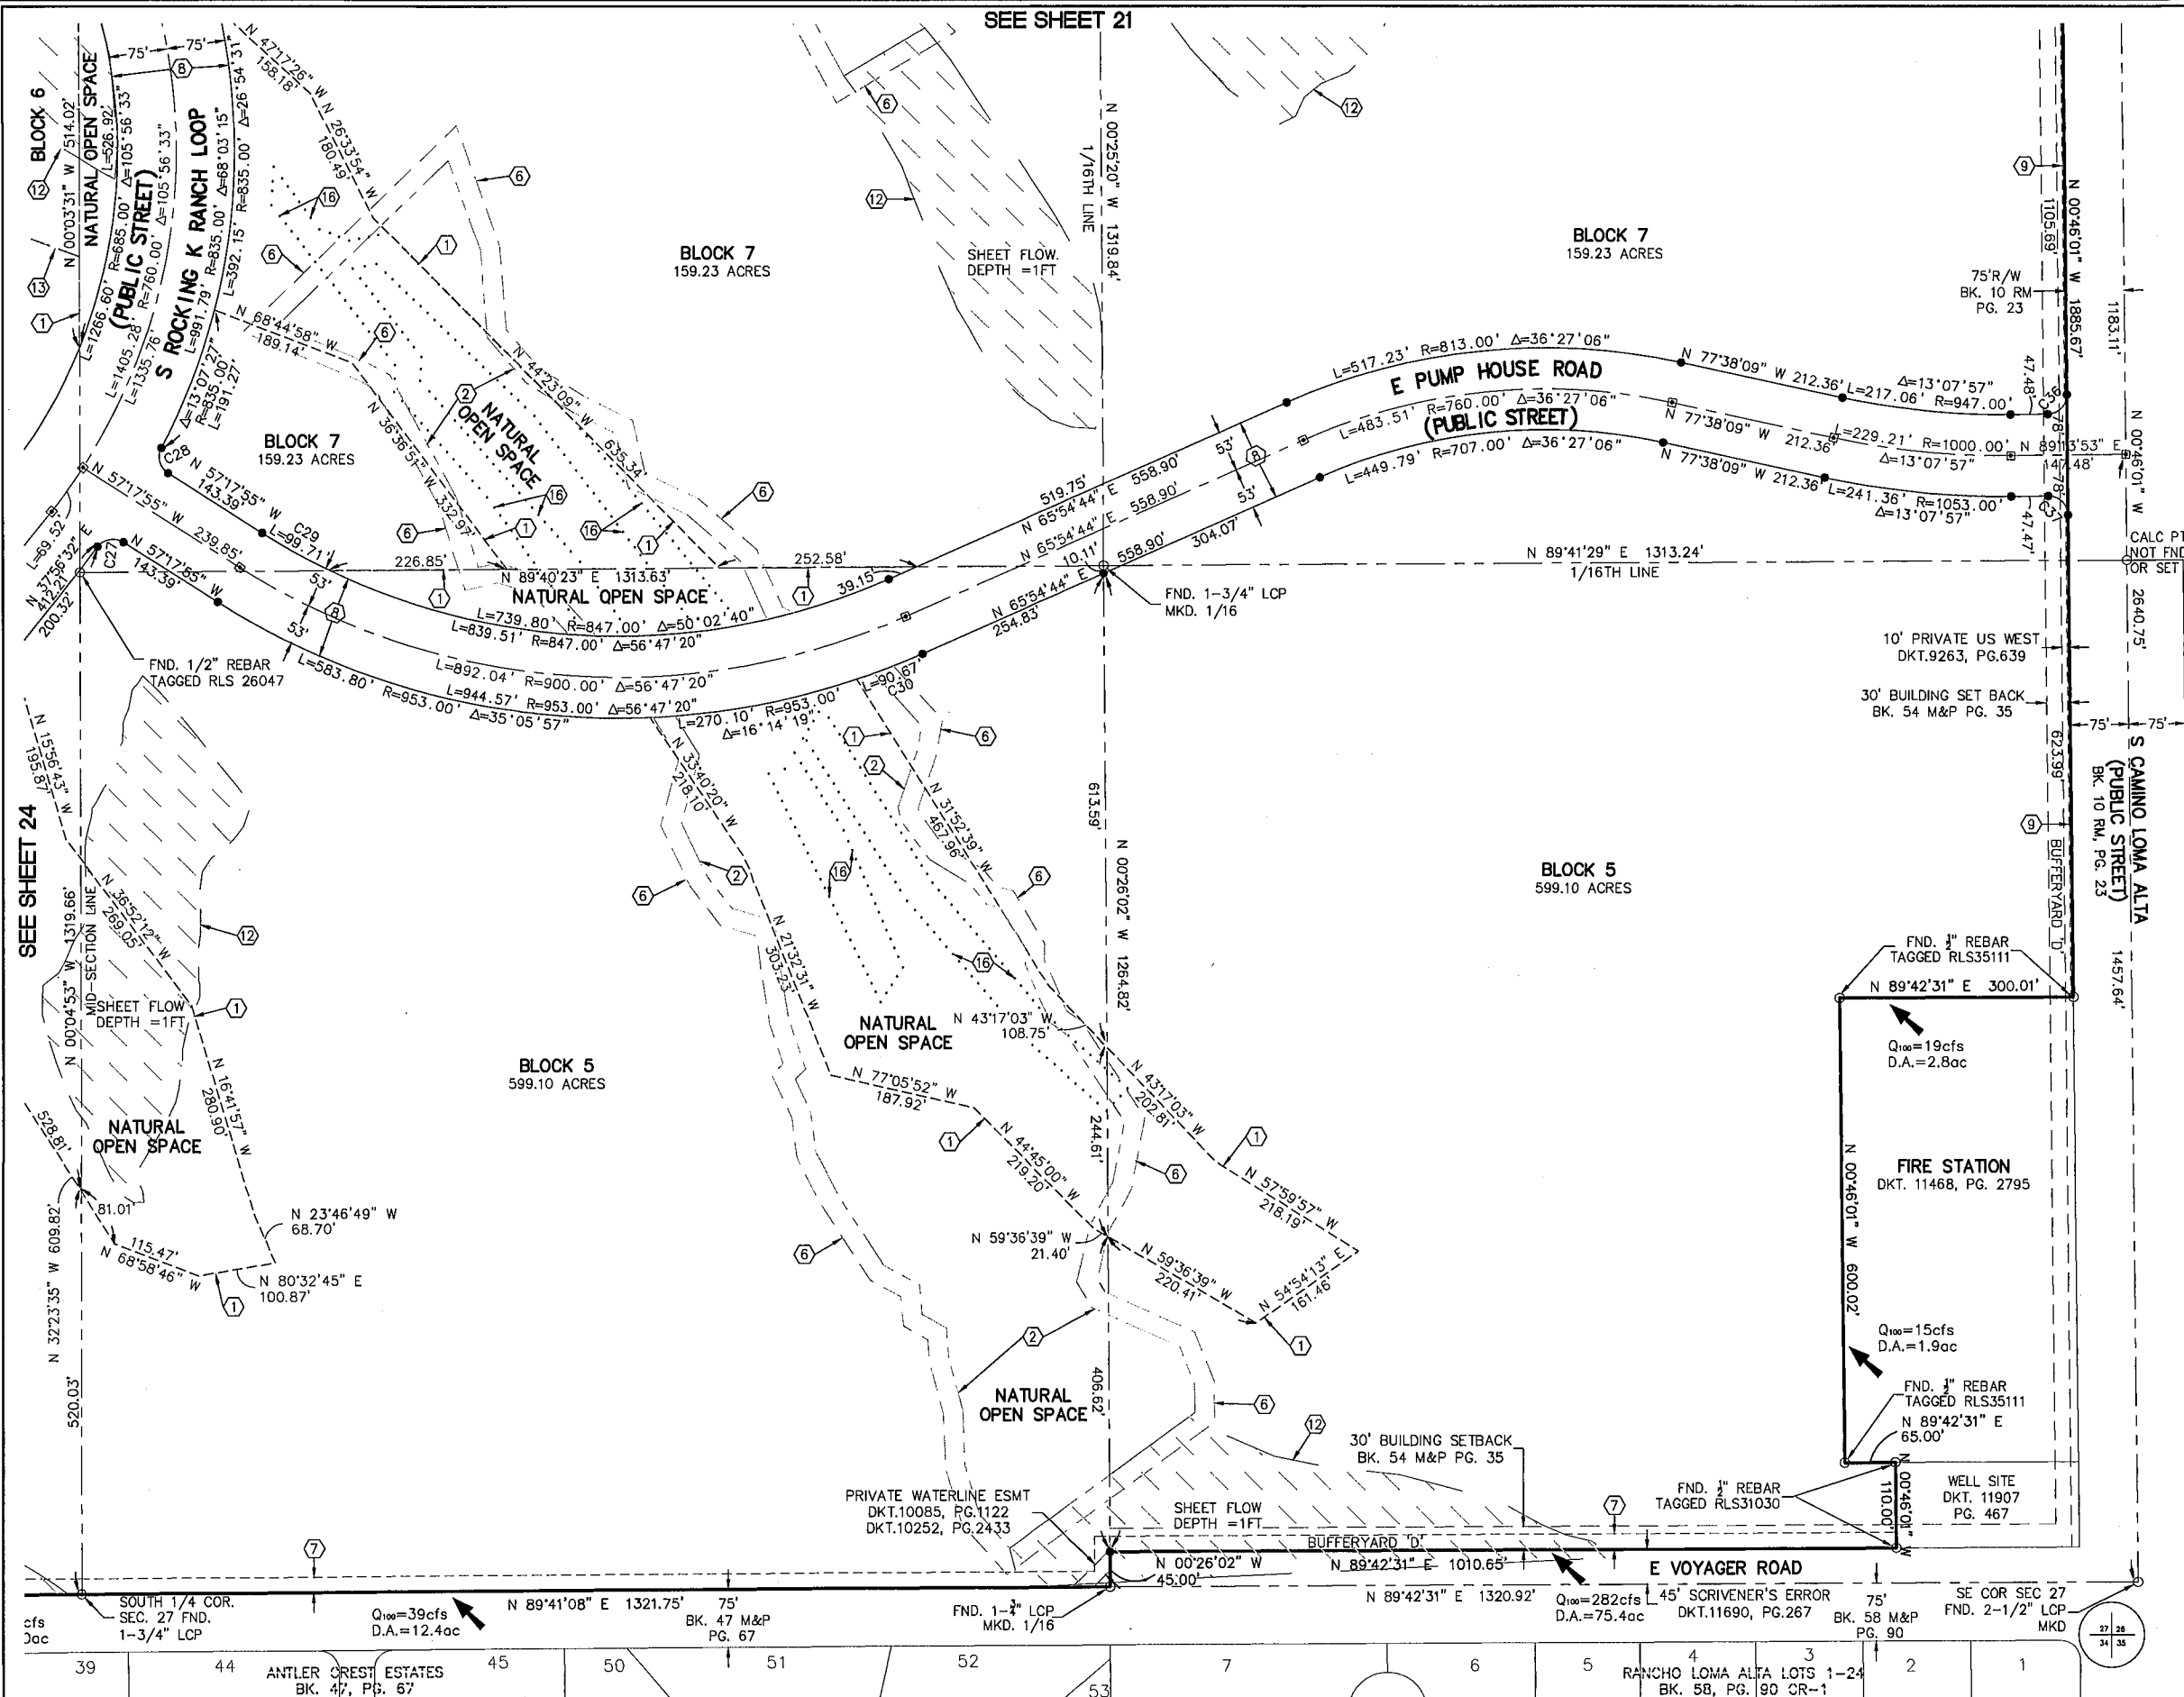


CROSS REF: CO23-96-02
CO23-90-01

JUNE 2018



SCALE: 1" = 100'

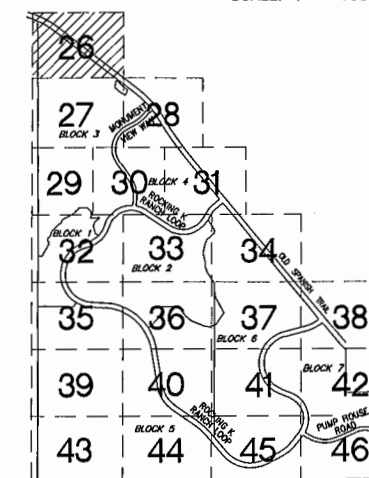


KEYMAP
N.T.S.

KEYNOTES

- ① NATURAL OPEN SPACE LINE
- ② 100 YEAR FLOOD LIMIT LINE
- ③ 25' EROSION HAZARD SETBACK
- ④ 75' EROSION HAZARD SETBACK
- ⑤ SECTION 404 PERMIT RESTRICTIVE COVENANT
SEQ. NO. 20170050619

100 YEAR FLOOD LIMIT AND EROSION HAZARD
SETBACK LINE TABLES - SEE SHEETS 47-49

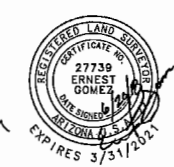

AMENDED PLAT OF ROCKING K SOUTH BLOCKS 1-7

BEING AN AMENDMENT OF ROCKING K SOUTH
BLOCKS 1-14 AS RECORDED IN BK. 64 M&P,
PG. 85 AND A SUBDIVISION OF A PORTION OF
SECTIONS 16, 21, 22, 27 & ALL OF 28
T-15-S, R-16-E, G&SRM,
PIMA COUNTY, ARIZONA


PSOMAS

333 E. Wetmore Road, Suite 450
Tucson, AZ 85705
(520) 292-2300 (520) 292-1290 fax
www.psomas.com

PSOMAS JOB 7ROC130201

SHEET 26 OF 49

SEQ. NO.

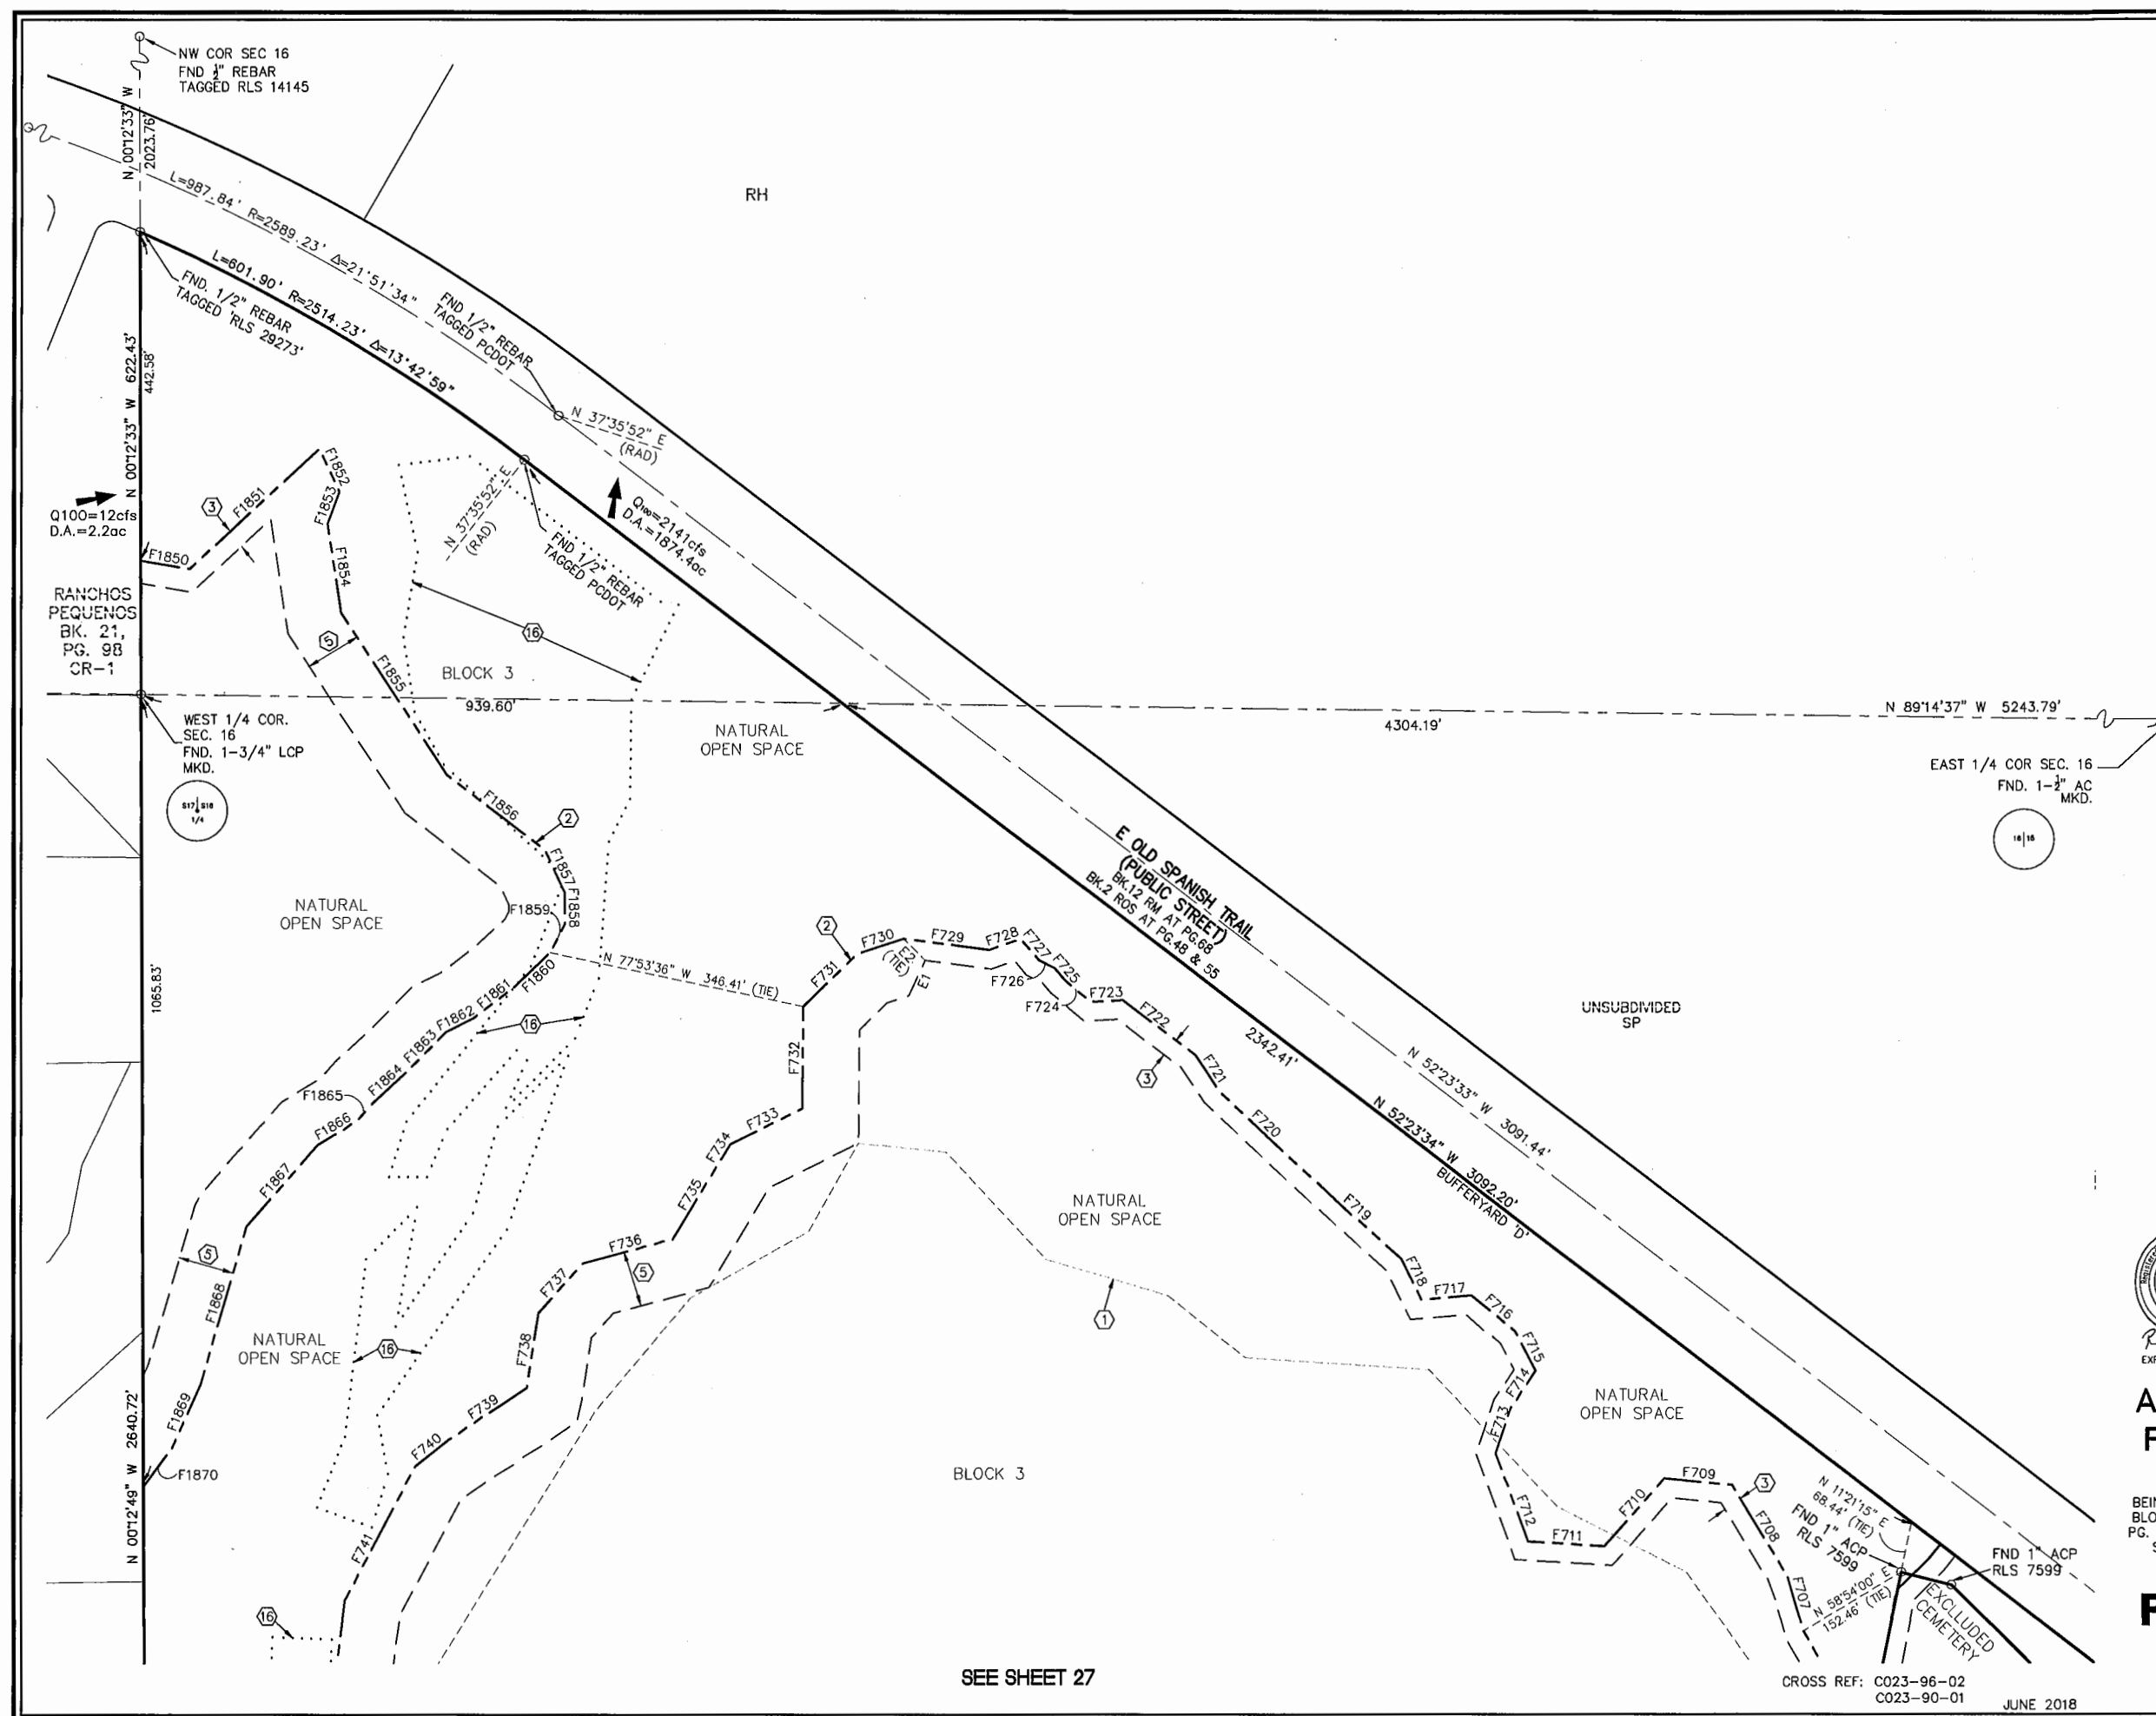



SEE SHEET 27

CROSS REF: C023-96-02
C023-90-01

JUNE 2018

SEQ. NO.

SEE SHEET 26

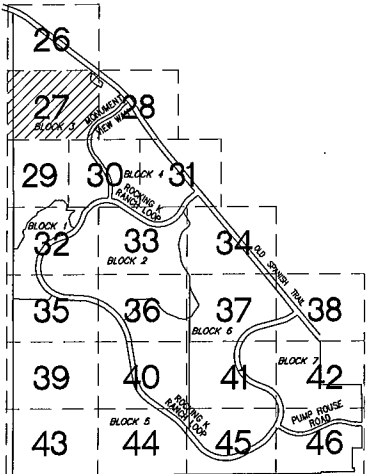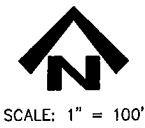

KEYNOTES

- 1 NATURAL OPEN SPACE LINE
- 2 100 YEAR FLOOD LIMIT LINE
- 3 25' EROSION HAZARD SETBACK
- 4 50' EROSION HAZARD SETBACK
- 5 75' EROSION HAZARD SETBACK
- 8 PUBLIC STREET DEDICATED BY THIS PLAT
- 16 SECTION 404 PERMIT RESTRICTIVE COVENANT
SEQ. NO. 20170050619

SEE SHEET 28

100 YEAR FLOOD LIMIT AND EROSION HAZARD
SETBACK LINE TABLES - SEE SHEETS 47-49

SOUTH 1/4 COR SEC 16
FND. 1-1/2" AC



AMENDED PLAT OF
ROCKING K SOUTH
BLOCKS 1-7

BEING AN AMENDMENT OF ROCKING K SOUTH
BLOCKS 1-14 AS RECORDED IN BK. 64 M&P,
PG. 85 AND A SUBDIVISION OF A PORTION OF
SECTIONS 16, 21, 22, 27 & ALL OF 28
T-15-S, R-16-E, G&SRM,
PIMA COUNTY, ARIZONA

PSOMAS

333 E. Wetmore Road, Suite 450
Tucson, AZ 85705
(520) 292-2300 (520) 292-1290 fax
www.psomas.com

SEQ. NO.

SEQ. NO.

Q₁₀₀=50cfs
D.A.=9.5ac

N 00°12'49" W 2640.72'
E 182°3' F1820
F1822
F1824
F1825
F1826
F1827

SR
UNSUBDIVIDED

SE COR.
SEC. 17
FND 1-1/2" LCP
MKD.

17 18
20 21

Q₁₀₀=78cfs
D.A.=13.3ac

ROCKING K
RANCH
ESTATES III
BK. 22,
PG. 71
CR-1

N 00°23'42" W 1483.50'

SEE SHEET 29

CROSS REF: C023-96-02
C023-90-01

SEE SHEET 30


JUNE 2018

PSOMAS JOB 7ROC130201

SHEET 27 OF 49



SCALE: 1" = 100'

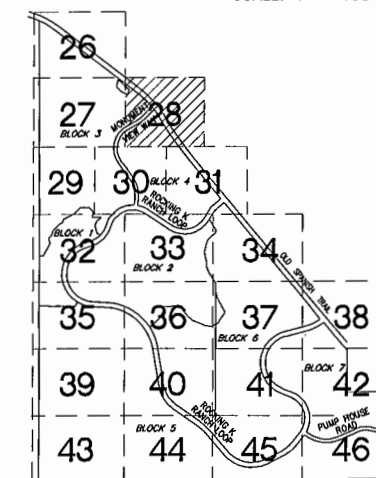

KEYNOTES

- ① NATURAL OPEN SPACE LINE
- ② 100 YEAR FLOOD LIMIT LINE
- ③ 25' EROSION HAZARD SETBACK
- ④ 50' EROSION HAZARD SETBACK
- ⑧ PUBLIC STREET DEDICATED BY THIS PLAT
- ⑩ SECTION 404 PERMIT RESTRICTIVE COVENANT
SEQ. NO. 20170050619

100 YEAR FLOOD LIMIT AND EROSION HAZARD
SETBACK LINE TABLES - SEE SHEETS 47-49



AMENDED PLAT OF ROCKING K SOUTH BLOCKS 1-7

BEING AN AMENDMENT OF ROCKING K SOUTH
BLOCKS 1-14 AS RECORDED IN BK. 64 M&P,
PG. 85 AND A SUBDIVISION OF A PORTION OF
SECTIONS 16, 21, 22, 27 & ALL OF 28
T-15-S, R-16-E, G&SRM,
PIMA COUNTY, ARIZONA


PSOMAS

333 E. Wetmore Road, Suite 450
Tucson, AZ 85705
(520) 292-2300 (520) 292-1290 fax
www.psomas.com

PSOMAS JOB 7ROC130201

SHEET 28 OF 49

SEQ. NO.

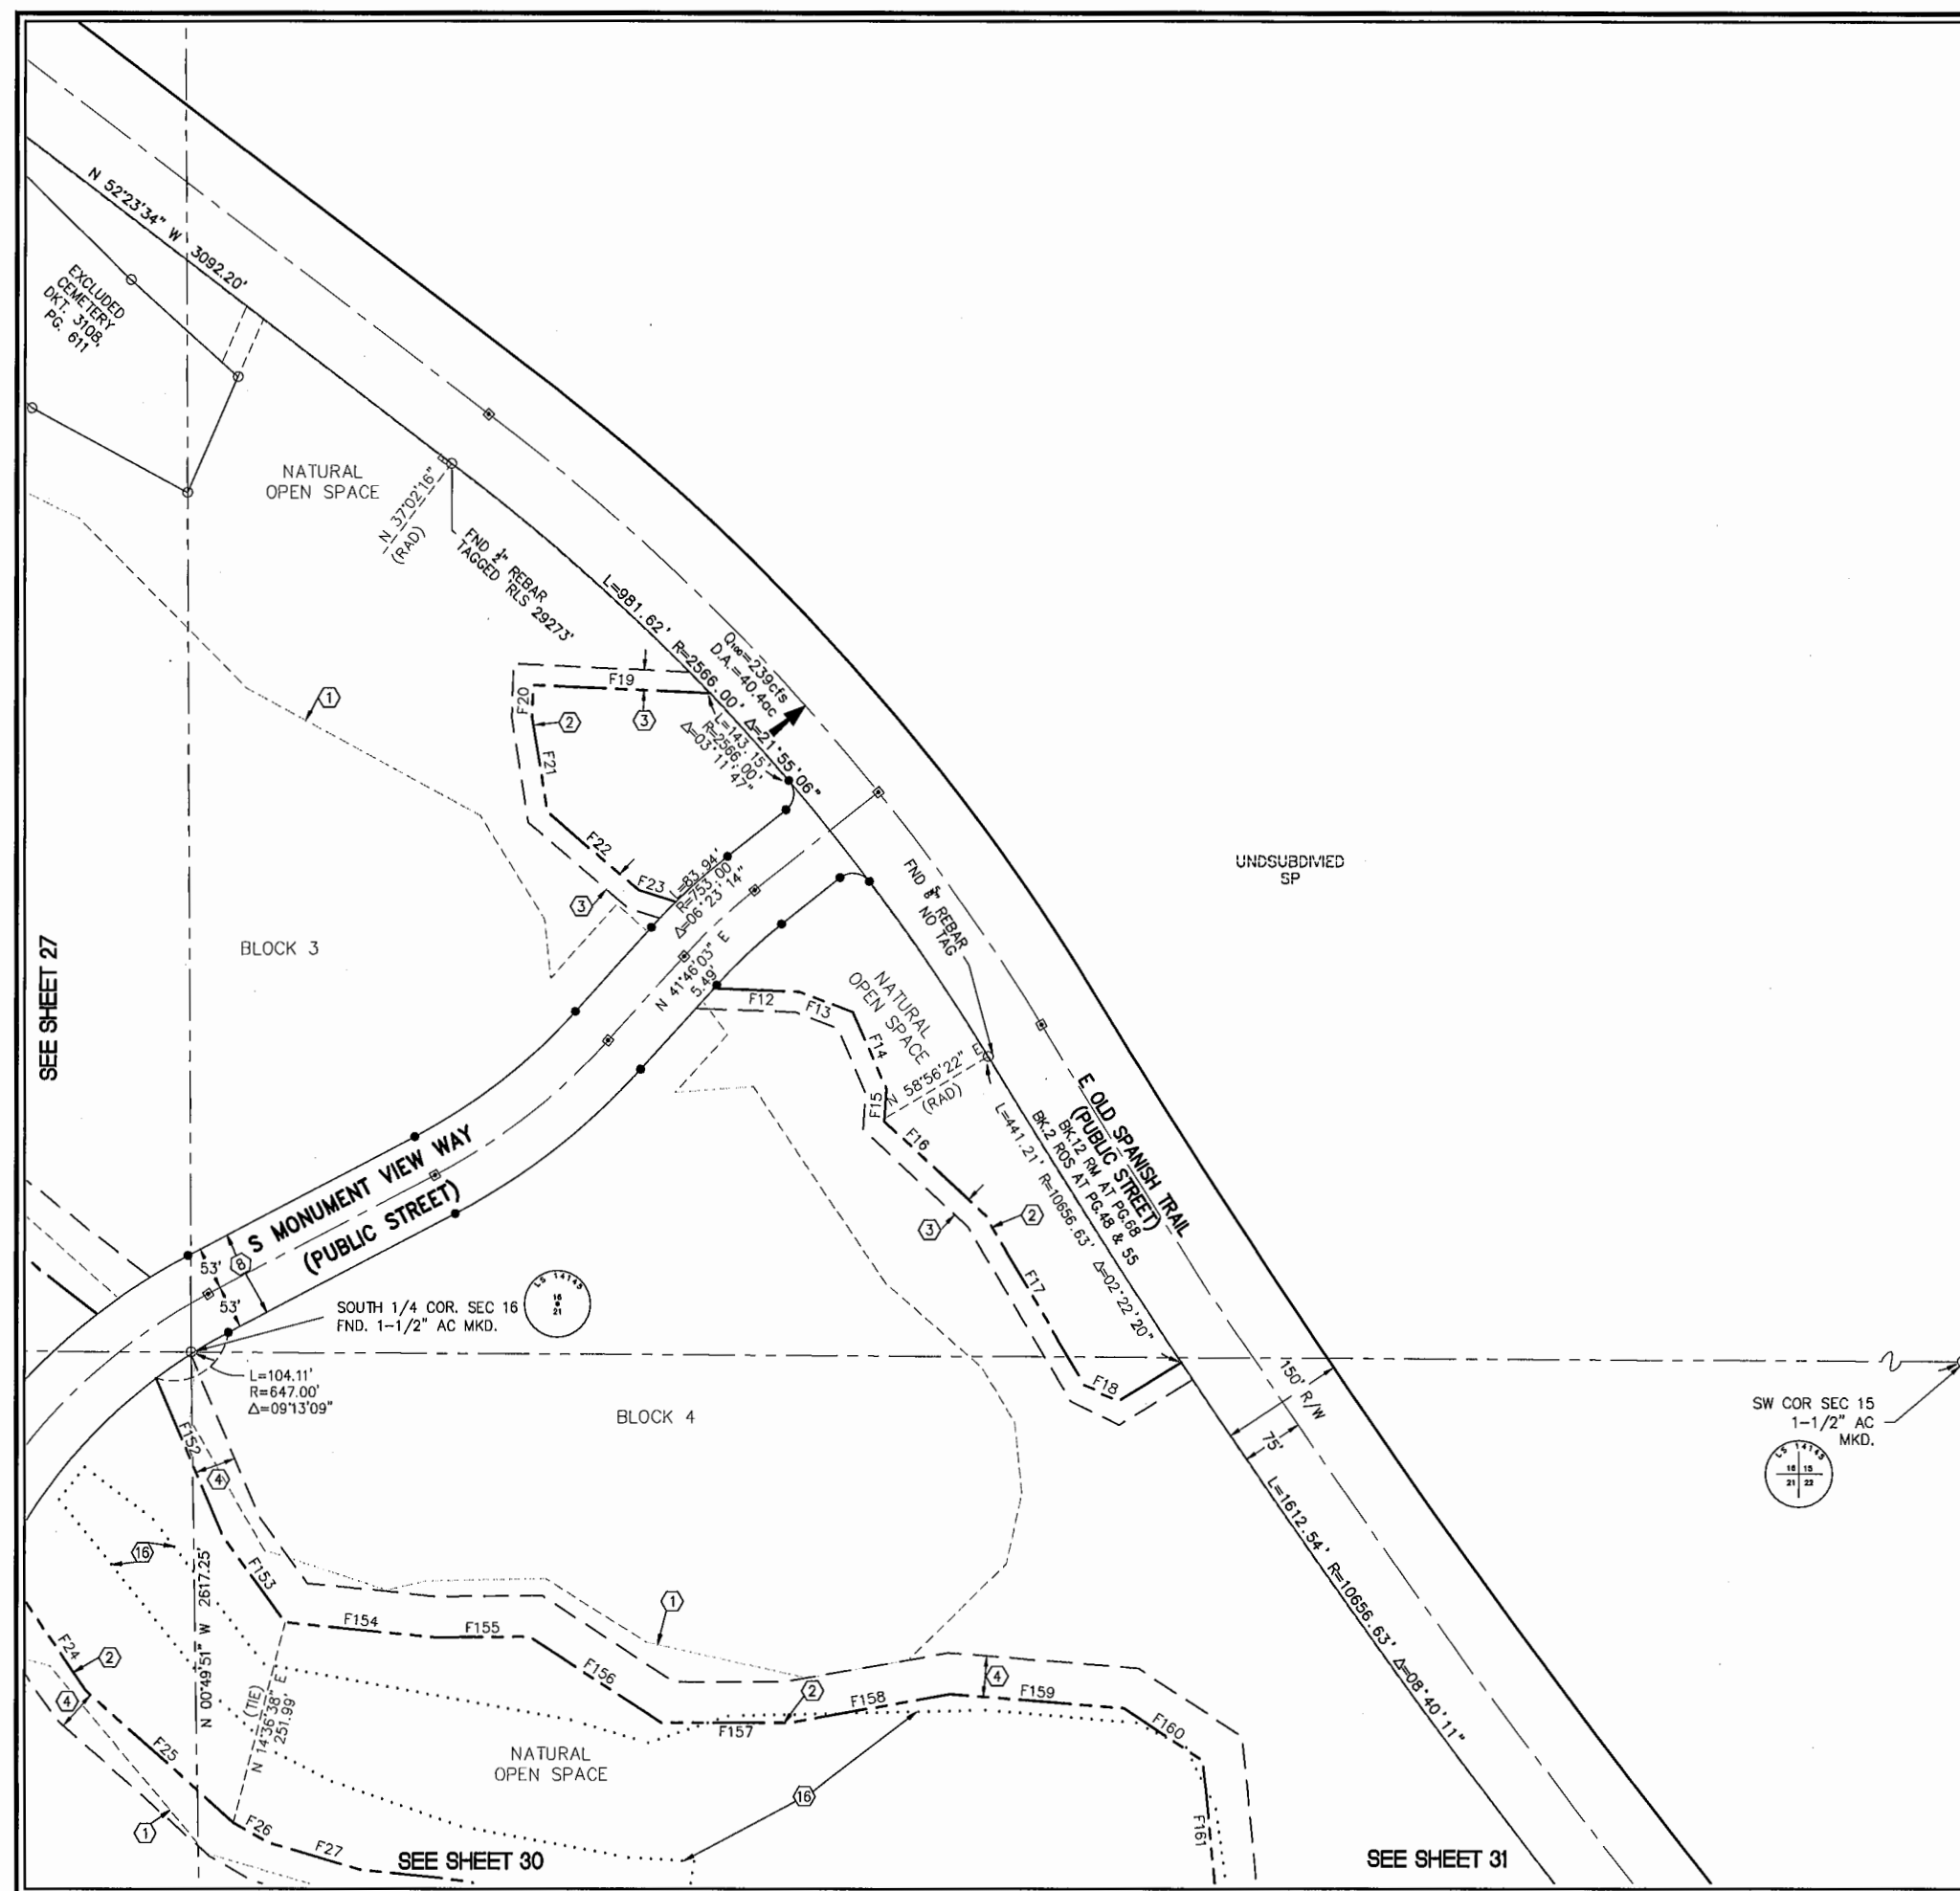



CROSS REF: C023-96-02
C023-90-01

JUNE 2018

PSOMAS JOB 7ROC130201


SHEET 28 OF 49

SEQ. NO.

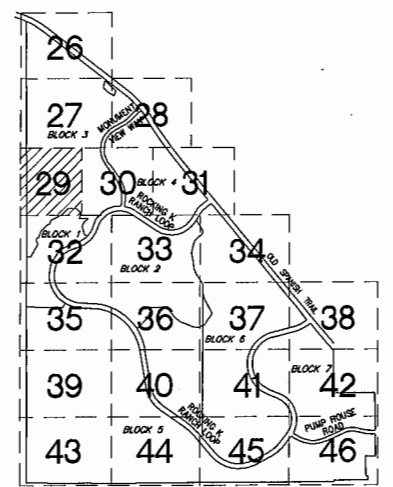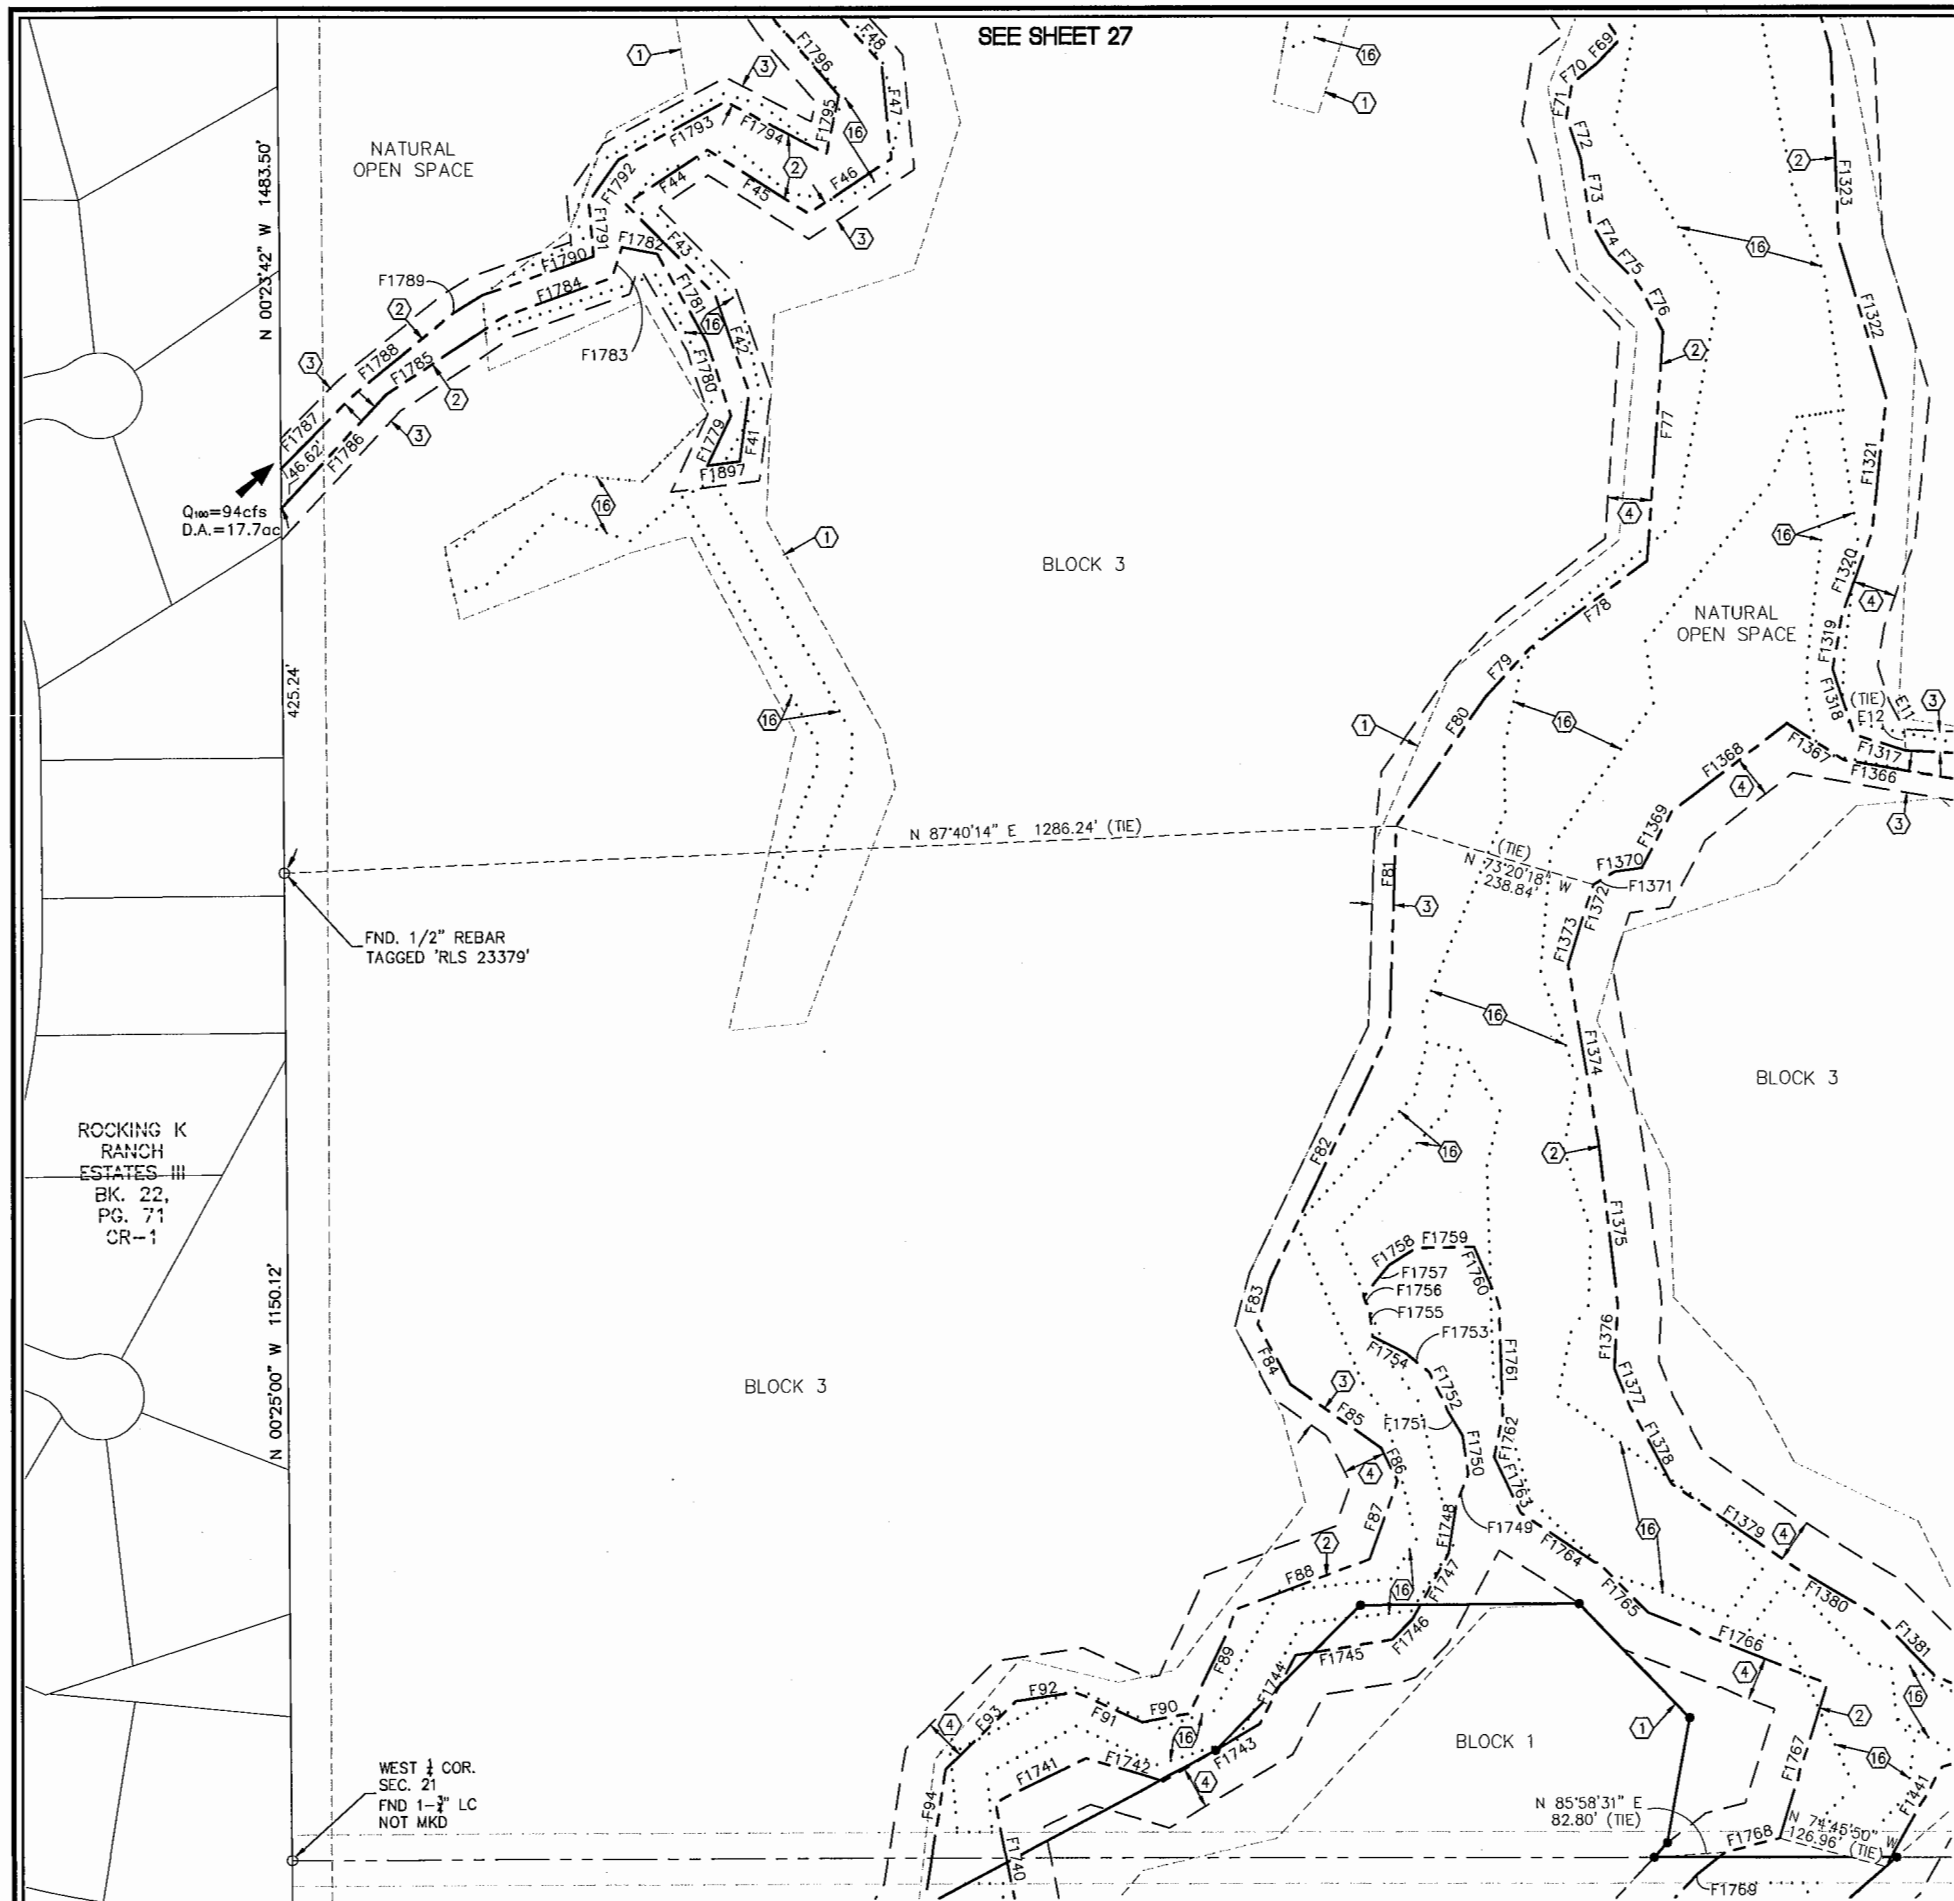

- KEYNOTES**
- ① NATURAL OPEN SPACE LINE
 - ② 100 YEAR FLOOD LIMIT LINE
 - ③ 25' EROSION HAZARD SETBACK
 - ④ 50' EROSION HAZARD SETBACK
 - ⑬ SECTION 404 PERMIT RESTRICTIVE COVENANT
SEQ. NO. 20170050619

100 YEAR FLOOD LIMIT AND EROSION HAZARD
SETBACK LINE TABLES - SEE SHEETS 47-49

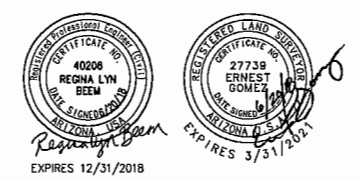

**AMENDED PLAT OF
ROCKING K SOUTH
BLOCKS 1-7**
BEING AN AMENDMENT OF ROCKING K SOUTH
BLOCKS 1-14 AS RECORDED IN BK. 64 M&P,
PG. 85 AND A SUBDIVISION OF A PORTION OF
SECTIONS 16, 21, 22, 27 & ALL OF 28
T-15-S, R-16-E, G&SRM,
PIMA COUNTY, ARIZONA

PSOMAS

333 E. Wetmore Road, Suite 450
Tucson, AZ 85705
(520) 292-2300 (520) 292-1290 fax
www.psomas.com

CROSS REF: C023-96-02
C023-90-01

JUNE 2018

PSOMAS JOB 7ROC130201 SHEET 29 OF 49


SEQ. NO.

SEQ. NO.


SEE SHEET 27

SOUTH 1/4 COR. SEC 16
FND. 1-1/2" AC MKD.

SEE SHEET 28

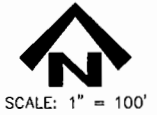

SCALE: 1" = 100'

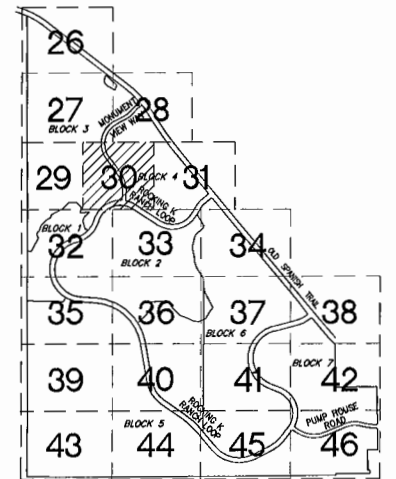

KEYNOTES

- ① NATURAL OPEN SPACE LINE
- ② 100 YEAR FLOOD LIMIT LINE
- ③ 25' EROSION HAZARD SETBACK
- ④ 50' EROSION HAZARD SETBACK
- ⑤ PUBLIC STREET DEDICATED BY THIS PLAT
- ⑥ SECTION 404 PERMIT RESTRICTIVE COVENANT
SEQ. NO. 20170050619

100 YEAR FLOOD LIMIT AND EROSION HAZARD
SETBACK LINE TABLES - SEE SHEETS 47-49

AMENDED PLAT OF ROCKING K SOUTH BLOCKS 1-7

BEING AN AMENDMENT OF ROCKING K SOUTH
BLOCKS 1-14 AS RECORDED IN BK. 64 M&P,
PG. 85 AND A SUBDIVISION OF A PORTION OF
SECTIONS 16, 21, 22, 27 & ALL OF 28
T-15-S, R-16-E, G&SRM,
PIMA COUNTY, ARIZONA

PSOMAS


333 E. Wetmore Road, Suite 450
Tucson, AZ 85705
(520) 292-2300 (520) 292-1290 fax
www.psomas.com

PSOMAS JOB 7R0C130201

SHEET 30 OF 49

SEQ. NO.


SEQ. NO.

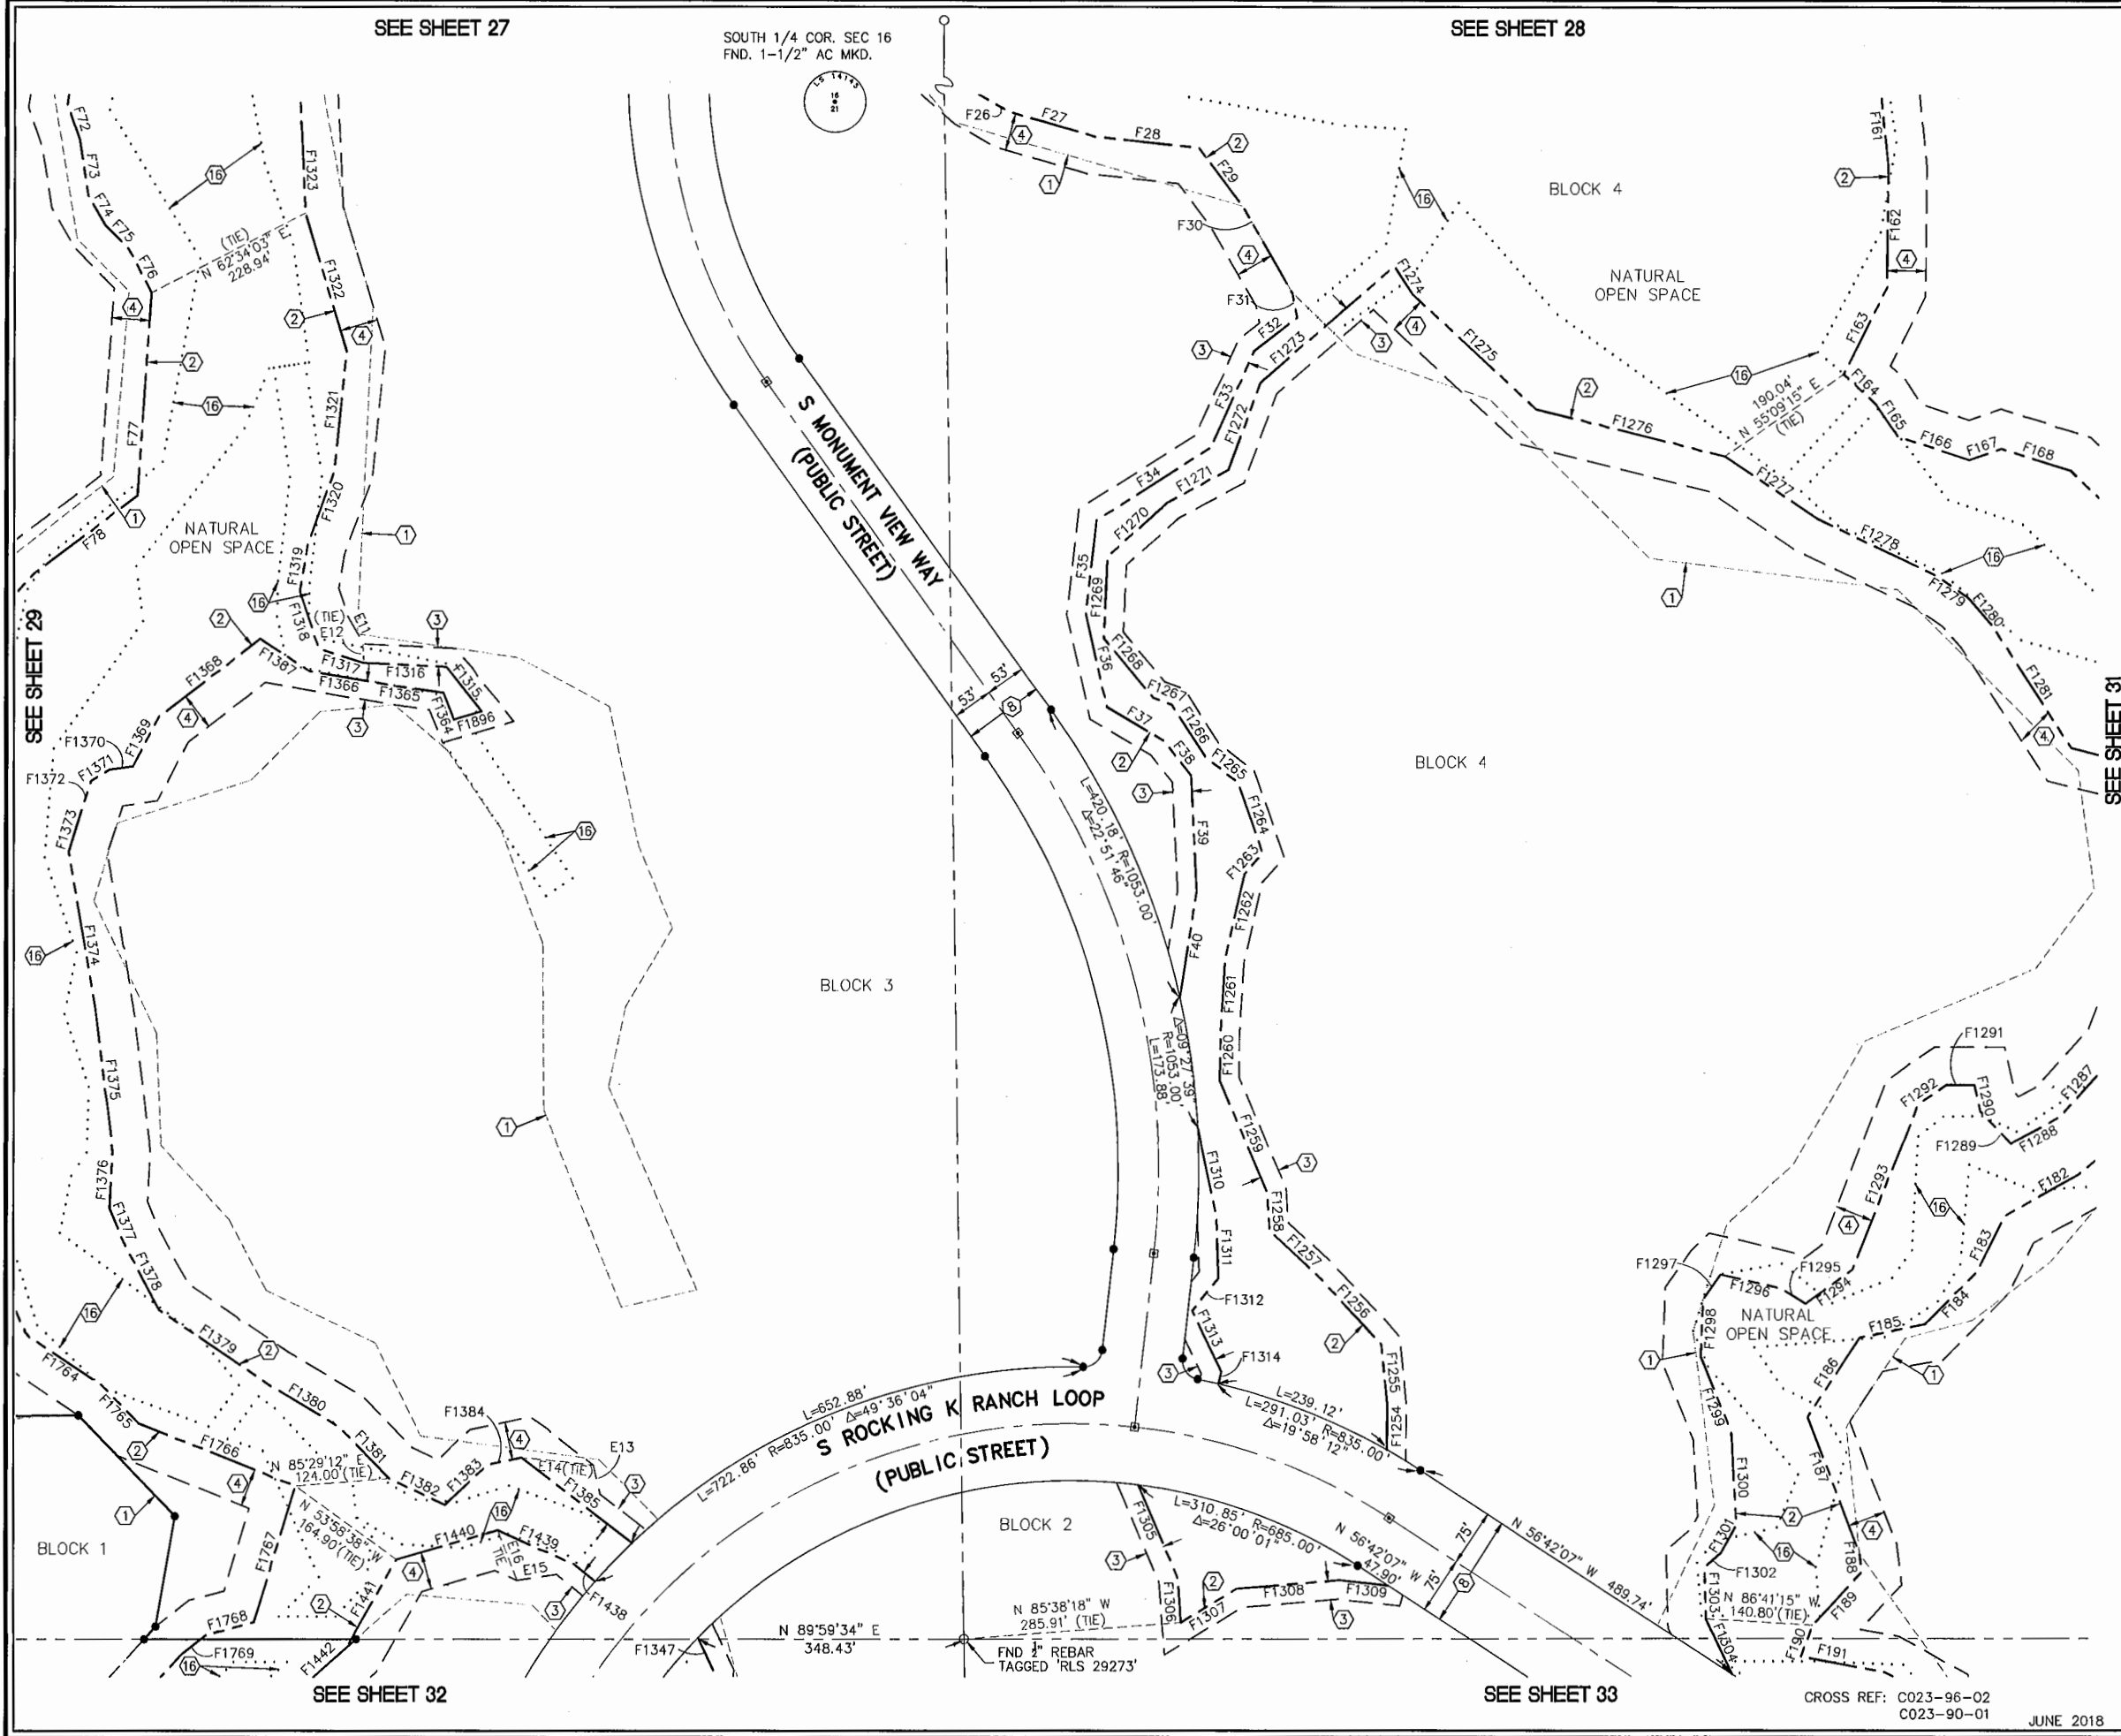

SEE SHEET 28



SEQ. NO.

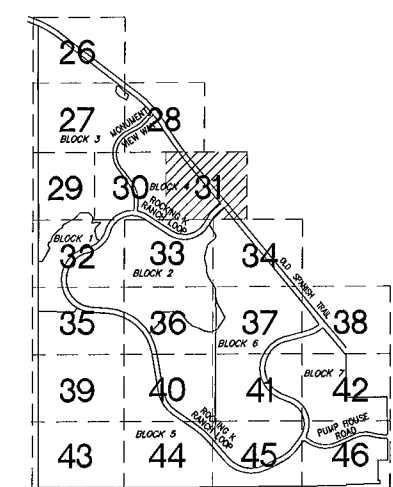


KEYMAP
N.T.S.

KEYNOTES

- 1 NATURAL OPEN SPACE LINE
- 2 100 YEAR FLOOD LIMIT LINE
- 3 25' EROSION HAZARD SETBACK
- 4 50' EROSION HAZARD SETBACK
- 6 PUBLIC STREET DEDICATED BY THIS PLAT
- 16 SECTION 404 PERMIT RESTRICTIVE COVENANT
SEQ. NO. 20170050619

100 YEAR FLOOD LIMIT AND EROSION HAZARD
SETBACK LINE TABLES - SEE SHEETS 47-49

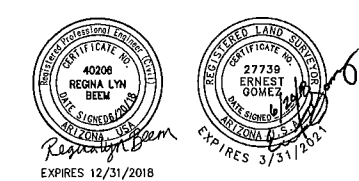

AMENDED PLAT OF
ROCKING K SOUTH
BLOCKS 1-7

BEING AN AMENDMENT OF ROCKING K SOUTH
BLOCKS 1-14 AS RECORDED IN BK. 64 M&P,
PG. 85 AND A SUBDIVISION OF A PORTION OF
SECTIONS 16, 21, 22, 27 & ALL OF 28
T-15-S, R-16-E, G&SRM,
PIMA COUNTY, ARIZONA

PSOMAS

333 E. Wetmore Road, Suite 450
Tucson, AZ 85705
(520) 292-2300 (520) 292-1290 fax
www.psomas.com

PSOMAS JOB 7ROC130201

SHEET 31 OF 49

SEQ. NO.

SEE SHEET 30

SEE SHEET 33

SEE SHEET 34

SW COR SEC 15
1-1/2" AC
MKD.




EAST 1/4 COR. SEC 21
1-3/4" LC
PUNCH ONLY

CROSS REF: C023-96-02
C023-90-01

JUNE 2018

SEE SHEET 29

SEE SHEET 30

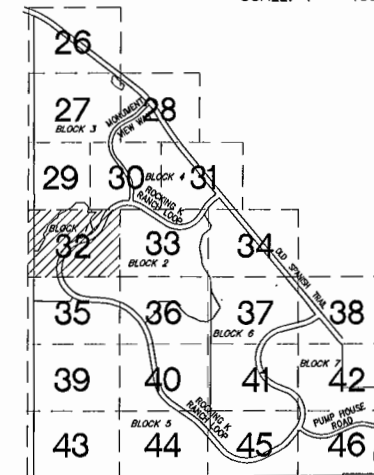

KEYMAP
N.T.S.

KEYNOTES

- ① NATURAL OPEN SPACE LINE
- ② 100 YEAR FLOOD LIMIT LINE
- ③ 25' EROSION HAZARD SETBACK
- ④ 50' EROSION HAZARD SETBACK
- ⑧ PUBLIC STREET DEDICATED BY THIS PLAT
- ⑯ SECTION 404 PERMIT RESTRICTIVE COVENANT
SEQ. NO. 20170050619

100 YEAR FLOOD LIMIT AND EROSION HAZARD
SETBACK LINE TABLES - SEE SHEETS 47-49



AMENDED PLAT OF ROCKING K SOUTH BLOCKS 1-7

BEING AN AMENDMENT OF ROCKING K SOUTH
BLOCKS 1-14 AS RECORDED IN BK. 64 M&P,
PG. 85 AND A SUBDIVISION OF A PORTION OF
SECTIONS 16, 21, 22, 27 & ALL OF 28
T-15-S, R-16-E, G&SRM,
PIMA COUNTY, ARIZONA

PSOMAS

333 E. Wetmore Road, Suite 450
Tucson, AZ 85705
(520) 292-2300 (520) 292-1290 fax
www.psomas.com

PSOMAS JOB 7ROC130201

SHEET 32 OF 49

SEQ. NO.

SEQ. NO.

SEE SHEET 33

SEE SHEET 35

CROSS REF: CD23-96-02
CD23-90-01

JUNE 2018

150' R/W
LOS REALES
ROAD
BK 32 M&P
PG 18

ROCKING K RANCH ESTATES IV
BK. 32 M&P, PG. 18
CR-1

Q₁₀₀=143cfs
D.A.=26.4ac

N 0°00'22" E 2644.00'
605.91'

Q₁₀₀=257cfs
D.A.=70.2ac

WEST 1/4 COR.
SEC. 21
FND 1-3" LC
NOT MKD

BLOCK 3

BLOCK 1

BLOCK 2


BLOCK 1


BLOCK 2

BLOCK 2

BLOCK 2

S ROCKING K RANCH LOOP
(PUBLIC STREET)

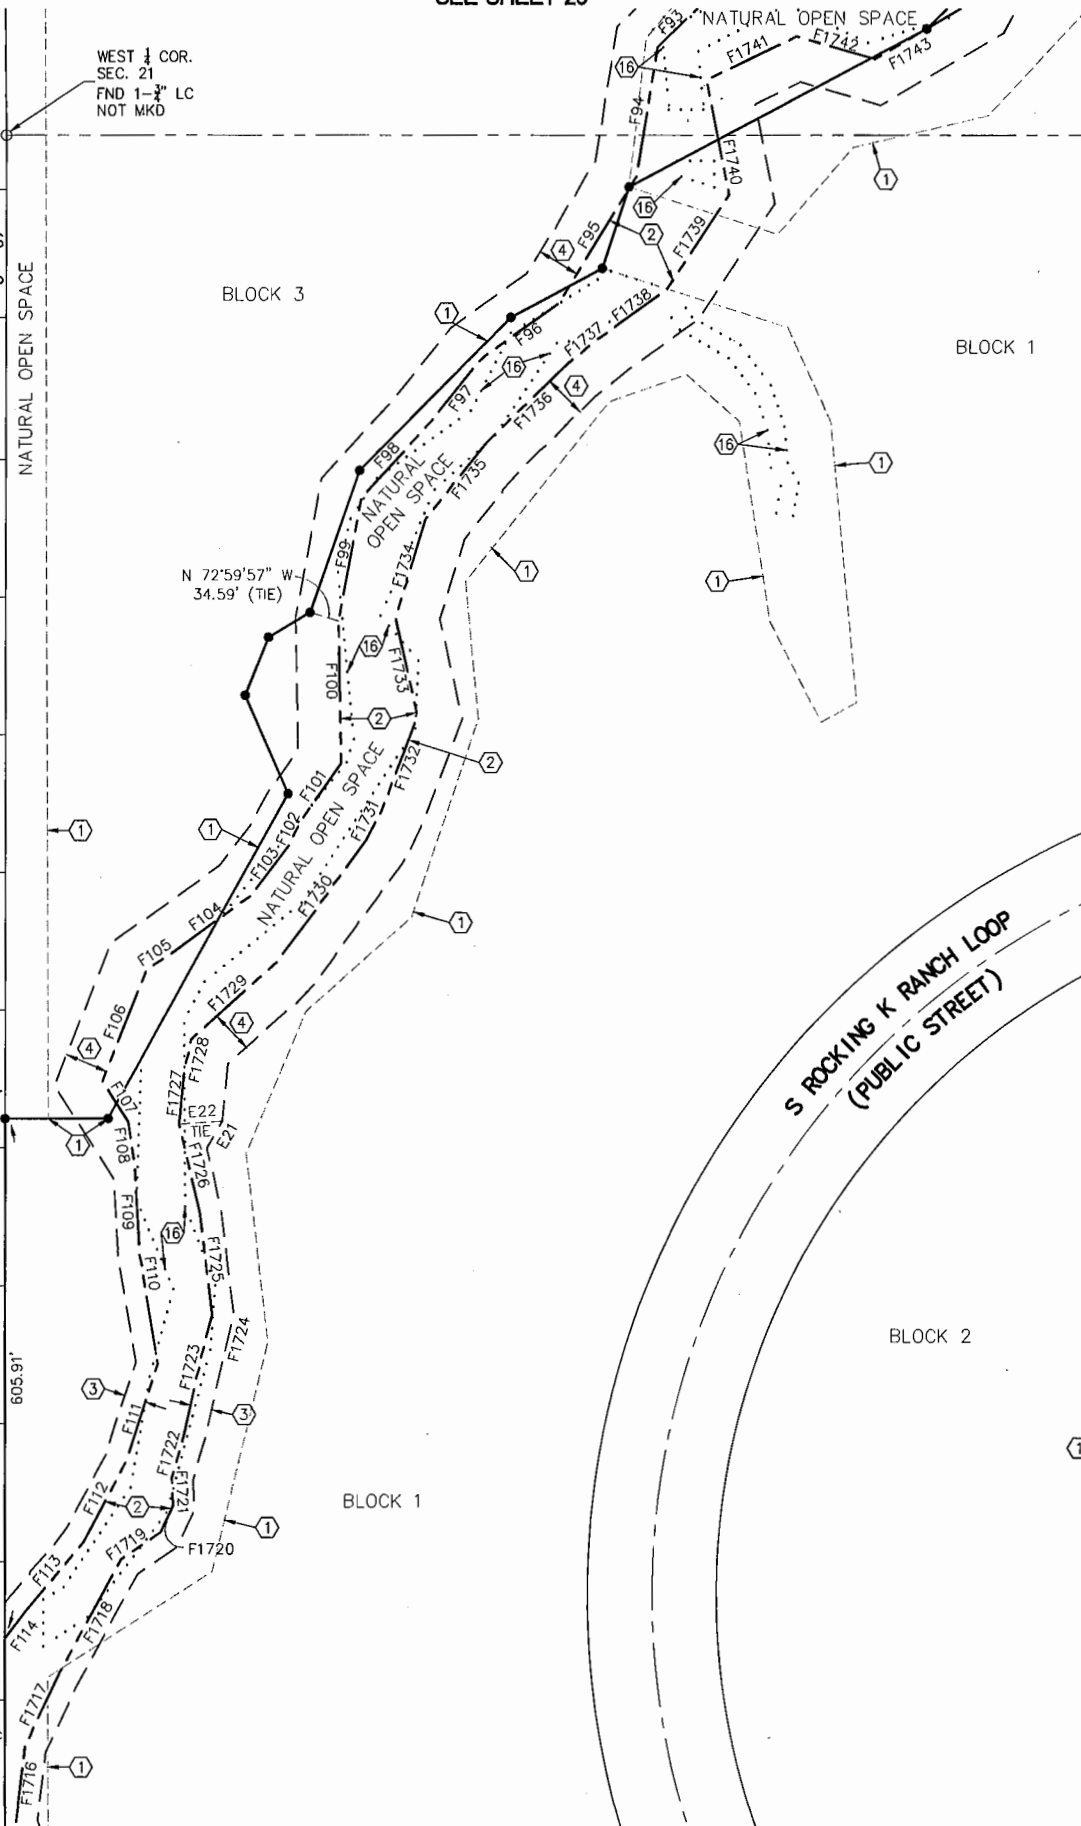


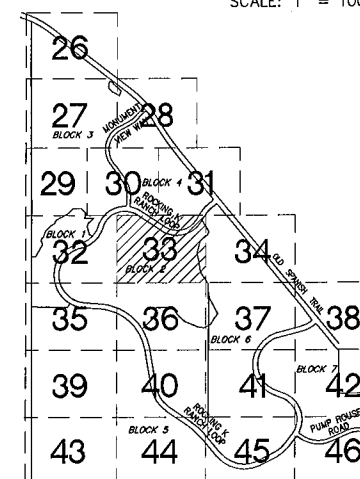

KEYNOTES

- ① NATURAL OPEN SPACE LINE
② 100 YEAR FLOOD LIMIT LINE
③ 25' EROSION HAZARD SETBACK
④ 50' EROSION HAZARD SETBACK
⑧ PUBLIC STREET DEDICATED BY THIS PLAT
⑩ SECTION 404 PERMIT RESTRICTIVE COVENANT
SEQ. NO. 20170050619

100 YEAR FLOOD LIMIT AND EROSION HAZARD
SETBACK LINE TABLES - SEE SHEETS 47-49

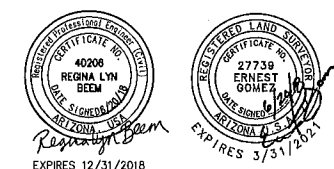

AMENDED PLAT OF
ROCKING K SOUTH
BLOCKS 1-7

333 E. Wetmore Road, Suite 450
Tucson, AZ 85705
(520) 292-2300 (520) 292-1290 fax
www.psomos.com

PSOMAS JOB 7ROC130201 SHEET 33 OF 49

SEQ. NO.	DESCRIPTION	DATE	AMOUNT	CHECK NO.	BANK	MEMO
1	...	...	...	...	...	...
2	...	...	...	...	...	...
SEE SHEET 36


SEE SHEET 31

SEE SHEET 30

CROSS REF: C023-96-02
C023-90-01

JUNE 2018


SEQ. NO.

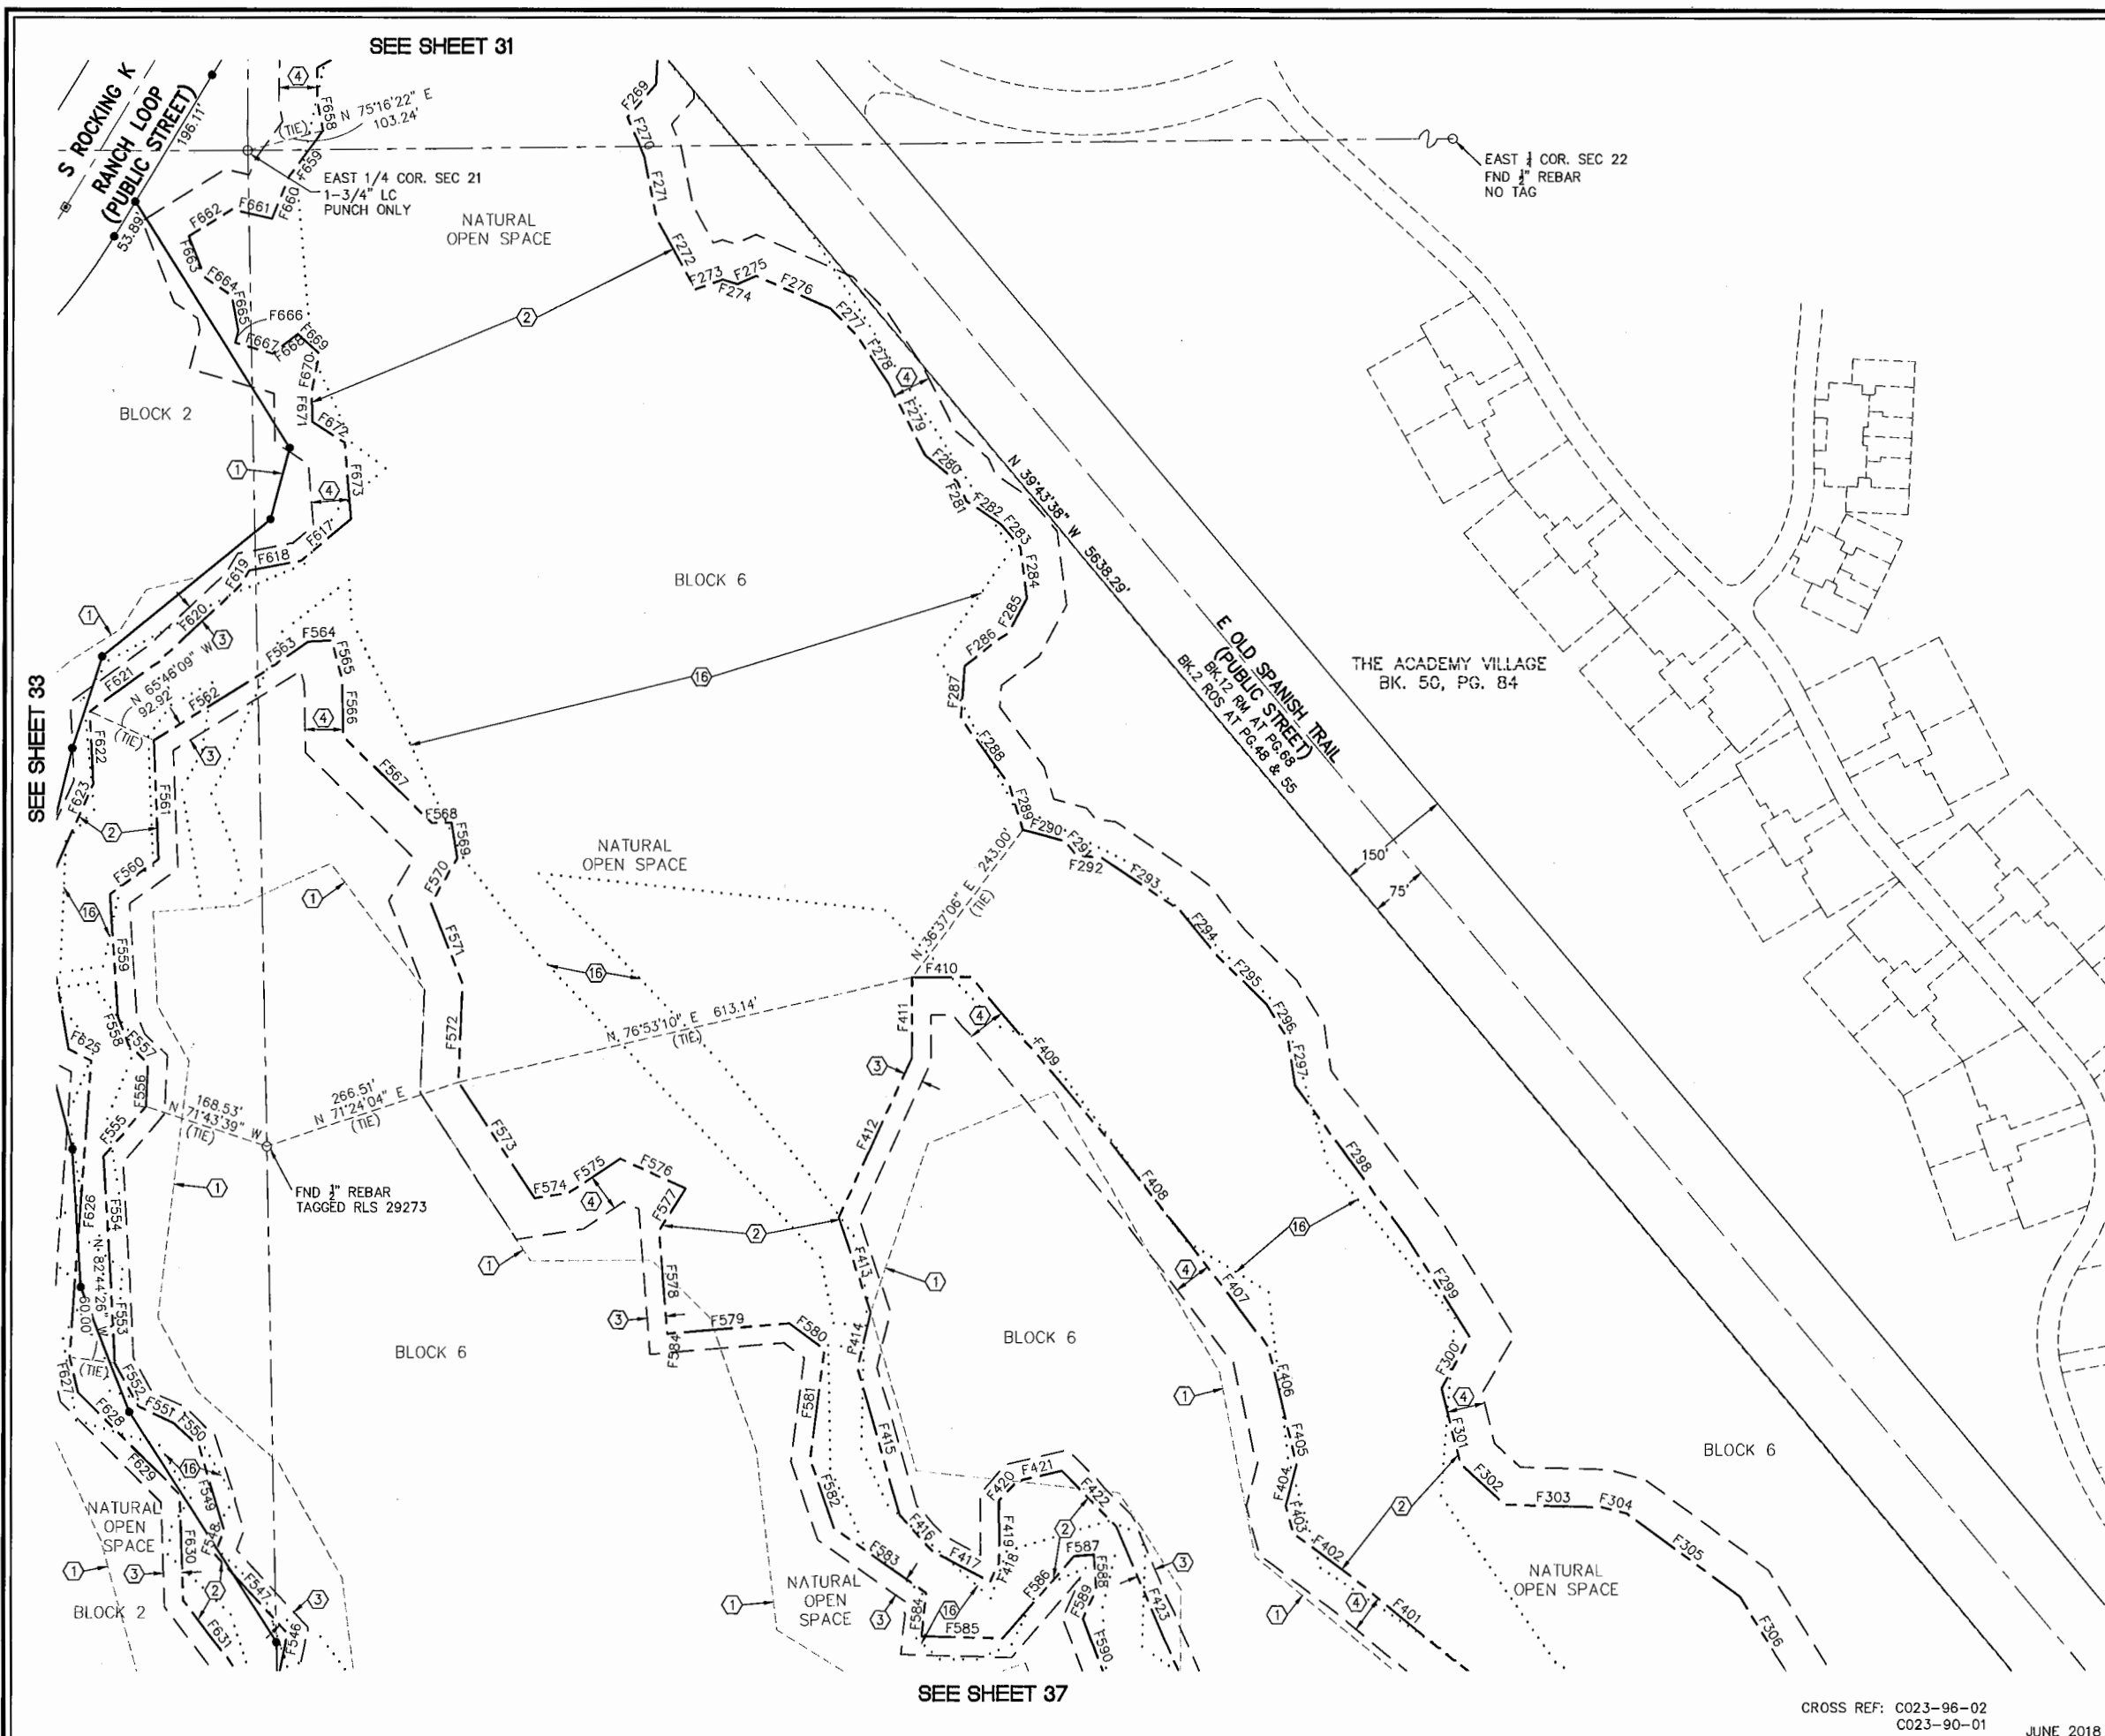

SEE SHEET 31

SEE SHEET 33

SEE SHEET 37

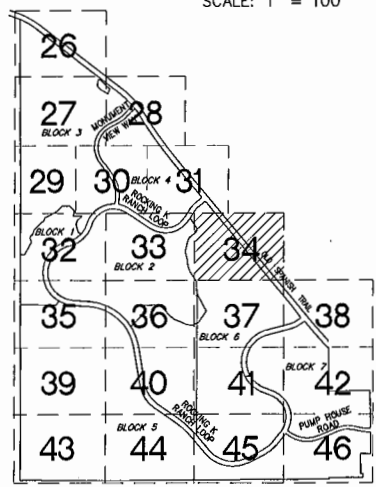

KEYMAP
N.T.S.

- KEYNOTES
- 1 NATURAL OPEN SPACE LINE
 - 2 100 YEAR FLOOD LIMIT LINE
 - 3 25' EROSION HAZARD SETBACK
 - 4 50' EROSION HAZARD SETBACK
 - 5 75' EROSION HAZARD SETBACK
 - 16 SECTION 404 PERMIT RESTRICTIVE COVENANT
SEQ. NO. 20170050619

100 YEAR FLOOD LIMIT AND EROSION HAZARD
SETBACK LINE TABLES - SEE SHEETS 47-49



**AMENDED PLAT OF
ROCKING K SOUTH
BLOCKS 1-7**

BEING AN AMENDMENT OF ROCKING K SOUTH
BLOCKS 1-14 AS RECORDED IN BK. 64 M&P,
PG. 85 AND A SUBDIVISION OF A PORTION OF
SECTIONS 16, 21, 22, 27 & ALL OF 28
T-15-S, R-16-E, G&SRM,
PIMA COUNTY, ARIZONA

PSOMAS

333 E. Wetmore Road, Suite 450
Tucson, AZ 85705
(520) 292-2300 (520) 292-1290 fax
www.psomas.com

CROSS REF: C023-96-02
C023-90-01
JUNE 2018

PSOMAS JOB 7ROC130201 SHEET 34 OF 49


SEQ. NO.

SEQ. NO.

SEE SHEET 32



SCALE: 1" = 100'

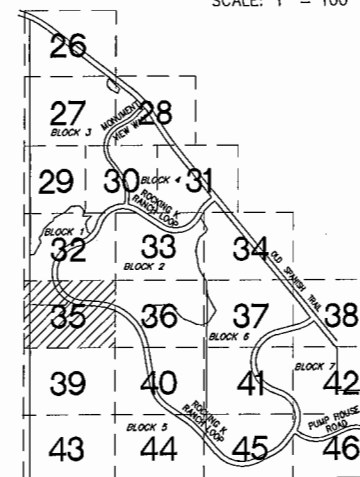

KEYMAP
N.T.S.

KEYNOTES

- (1) NATURAL OPEN SPACE LINE
- (2) 100 YEAR FLOOD LIMIT LINE
- (3) 25' EROSION HAZARD SETBACK
- (8) PUBLIC STREET DEDICATED BY THIS PLAT
- (16) SECTION 404 PERMIT RESTRICTIVE COVENANT
SEQ. NO. 20170050619

100 YEAR FLOOD LIMIT AND EROSION HAZARD
SETBACK LINE TABLES - SEE SHEETS 47-49



AMENDED PLAT OF
ROCKING K SOUTH
BLOCKS 1-7

BEING AN AMENDMENT OF ROCKING K SOUTH
BLOCKS 1-14 AS RECORDED IN BK. 64 M&P,
PG. 85 AND A SUBDIVISION OF A PORTION OF
SECTIONS 16, 21, 22, 27 & ALL OF 28
T-15-S, R-16-E, G&SRM,
PIMA COUNTY, ARIZONA

PSOMAS

333 E. Wetmore Road, Suite 450
Tucson, AZ 85705
(520) 292-2300 (520) 292-1290 fax
www.psomas.com

PSOMAS JOB 7ROC130201

SHEET 35 OF 49


SEQ. NO.

SEE SHEET 39



CROSS REF: C023-96-02

C023-90-01

JUNE 2018

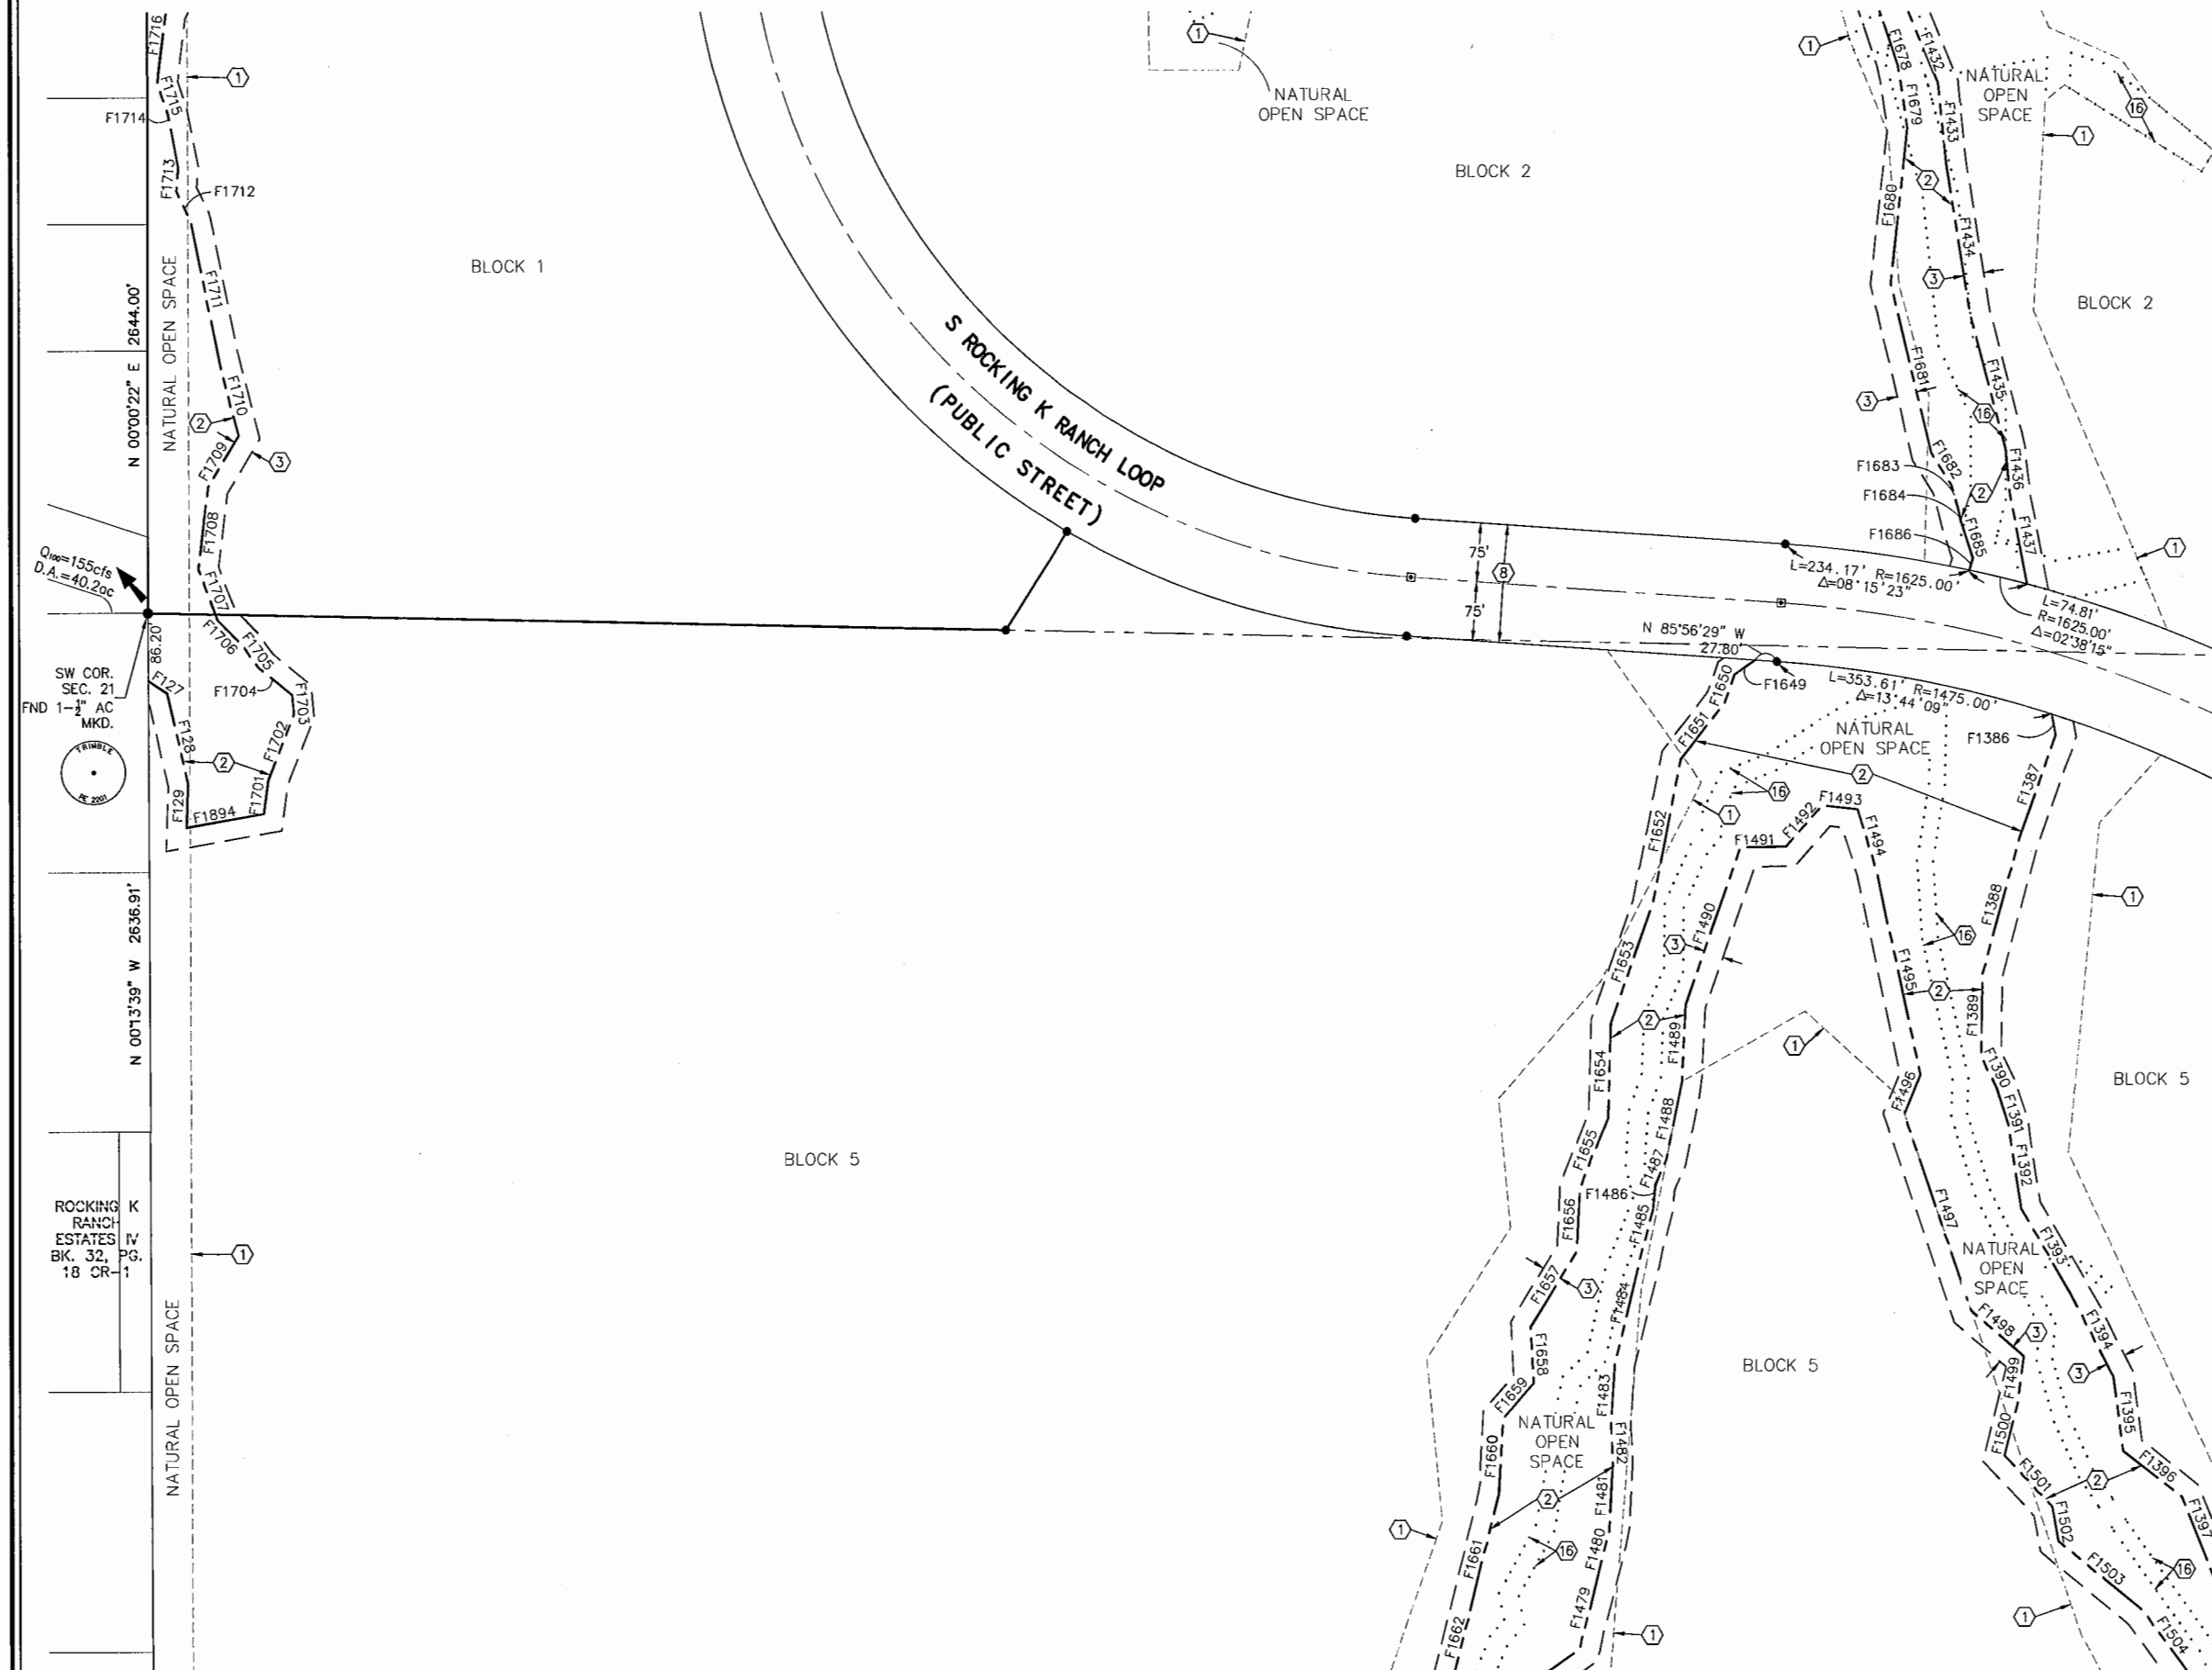


SEQ. NO.

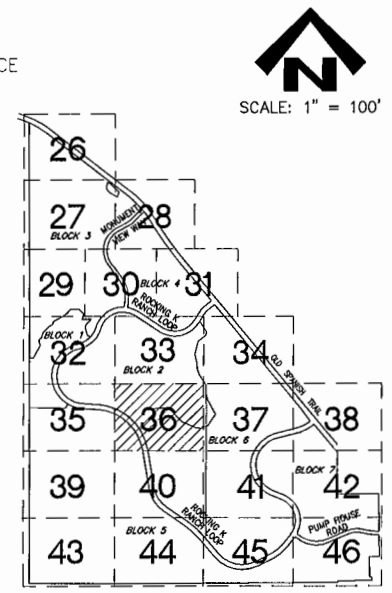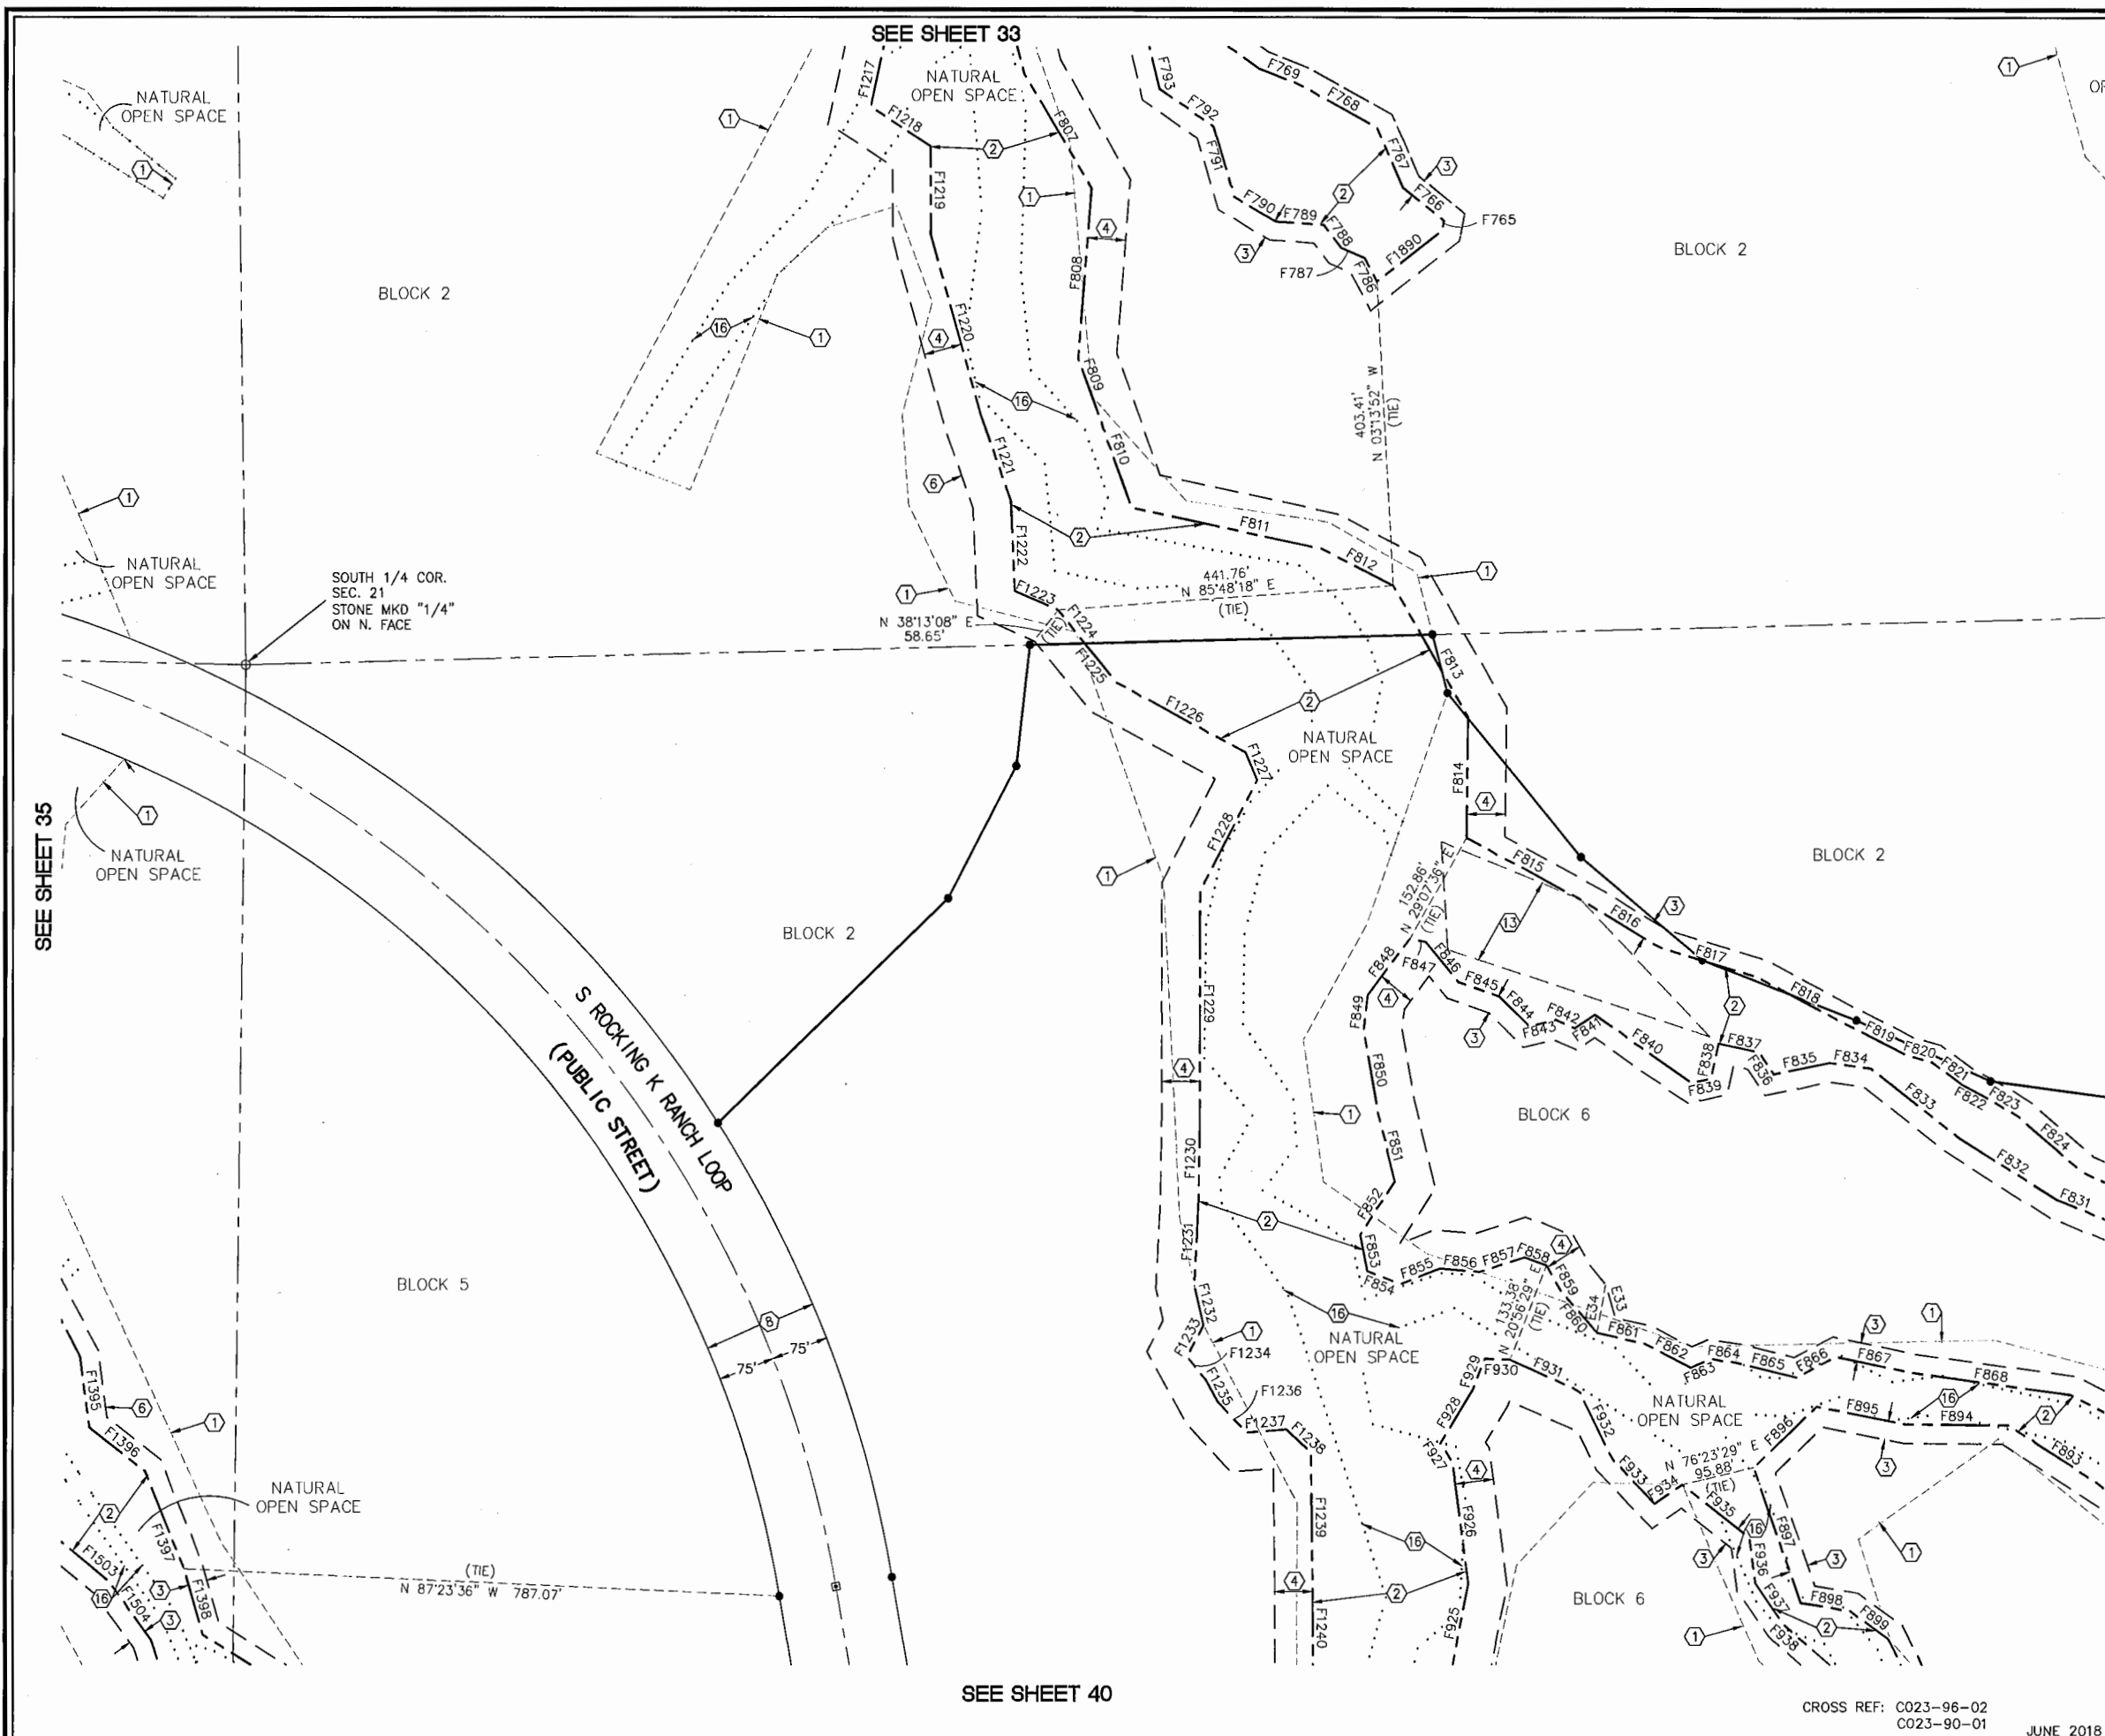

KEYMAP
N.T.S.

- KEYNOTES
- ① NATURAL OPEN SPACE LINE
 - ② 100 YEAR FLOOD LIMIT LINE
 - ③ 25' EROSION HAZARD SETBACK
 - ④ 50' EROSION HAZARD SETBACK
 - ⑧ PUBLIC STREET DEDICATED BY THIS PLAT
 - ⑬ APPROXIMATE RIPARIAN LIMIT OUTSIDE N.O.S.
 - ⑯ SECTION 404 PERMIT RESTRICTIVE COVENANT
SEQ. NO. 20170050619

100 YEAR FLOOD LIMIT AND EROSION HAZARD
SETBACK LINE TABLES - SEE SHEETS 47-49

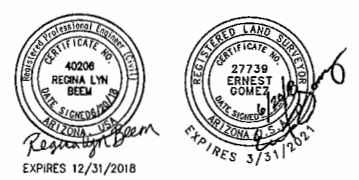

**AMENDED PLAT OF
ROCKING K SOUTH
BLOCKS 1-7**

BEING AN AMENDMENT OF ROCKING K SOUTH
BLOCKS 1-14 AS RECORDED IN BK. 64 M&P,
PG. 85 AND A SUBDIVISION OF A PORTION OF
SECTIONS 16, 21, 22, 27 & ALL OF 28
T-15-S, R-16-E, G&SRM,
PIMA COUNTY, ARIZONA

PSOMAS

333 E. Wetmore Road, Suite 450
Tucson, AZ 85705
(520) 292-2300 (520) 292-1290 fax
www.psomas.com

PSOMAS JOB 7ROC130201

SHEET 36 OF 49

SEQ. NO.

SEQ. NO.


SEE SHEET 40

CROSS REF: C023-96-02
C023-90-01

JUNE 2018



SCALE: 1" = 100'

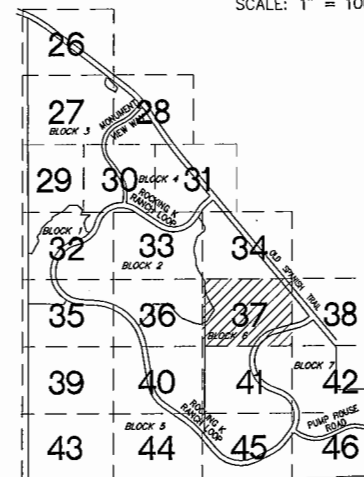


NORTH 1/4 COR.
SECTION 27
FND. 1-1/4" OIP

KEYNOTES

- (1) NATURAL OPEN SPACE LINE
- (2) 100 YEAR FLOOD LIMIT LINE
- (3) 25' EROSION HAZARD SETBACK
- (4) 50' EROSION HAZARD SETBACK
- (6) EROSION HAZARD SETBACK LINE
- (8) PUBLIC STREET DEDICATED BY THIS PLAT
- (13) APPROXIMATE RIPARIAN LIMIT OUTSIDE N.O.S.
- (16) SECTION 404 PERMIT RESTRICTIVE COVENANT
SEQ. NO. 20170050619

100 YEAR FLOOD LIMIT AND EROSION HAZARD
SETBACK LINE TABLES - SEE SHEETS 47-49

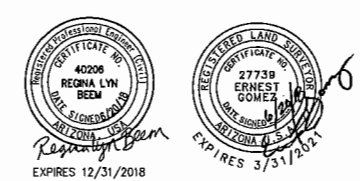

AMENDED PLAT OF ROCKING K SOUTH BLOCKS 1-7

BEING AN AMENDMENT OF ROCKING K SOUTH
BLOCKS 1-14 AS RECORDED IN BK. 64 M&P,
PG. 85 AND A SUBDIVISION OF A PORTION OF
SECTIONS 16, 21, 22, 27 & ALL OF 28
T-15-S, R-16-E, G&SRM,
PIMA COUNTY, ARIZONA

PSOMAS


333 E. Wetmore Road, Suite 450
Tucson, AZ 85705
(520) 292-2300 (520) 292-1290 fax
www.psomas.com

PSOMAS JOB 7ROC130201

SHEET 37 OF 49

SEQ. NO.

SEE SHEET 34

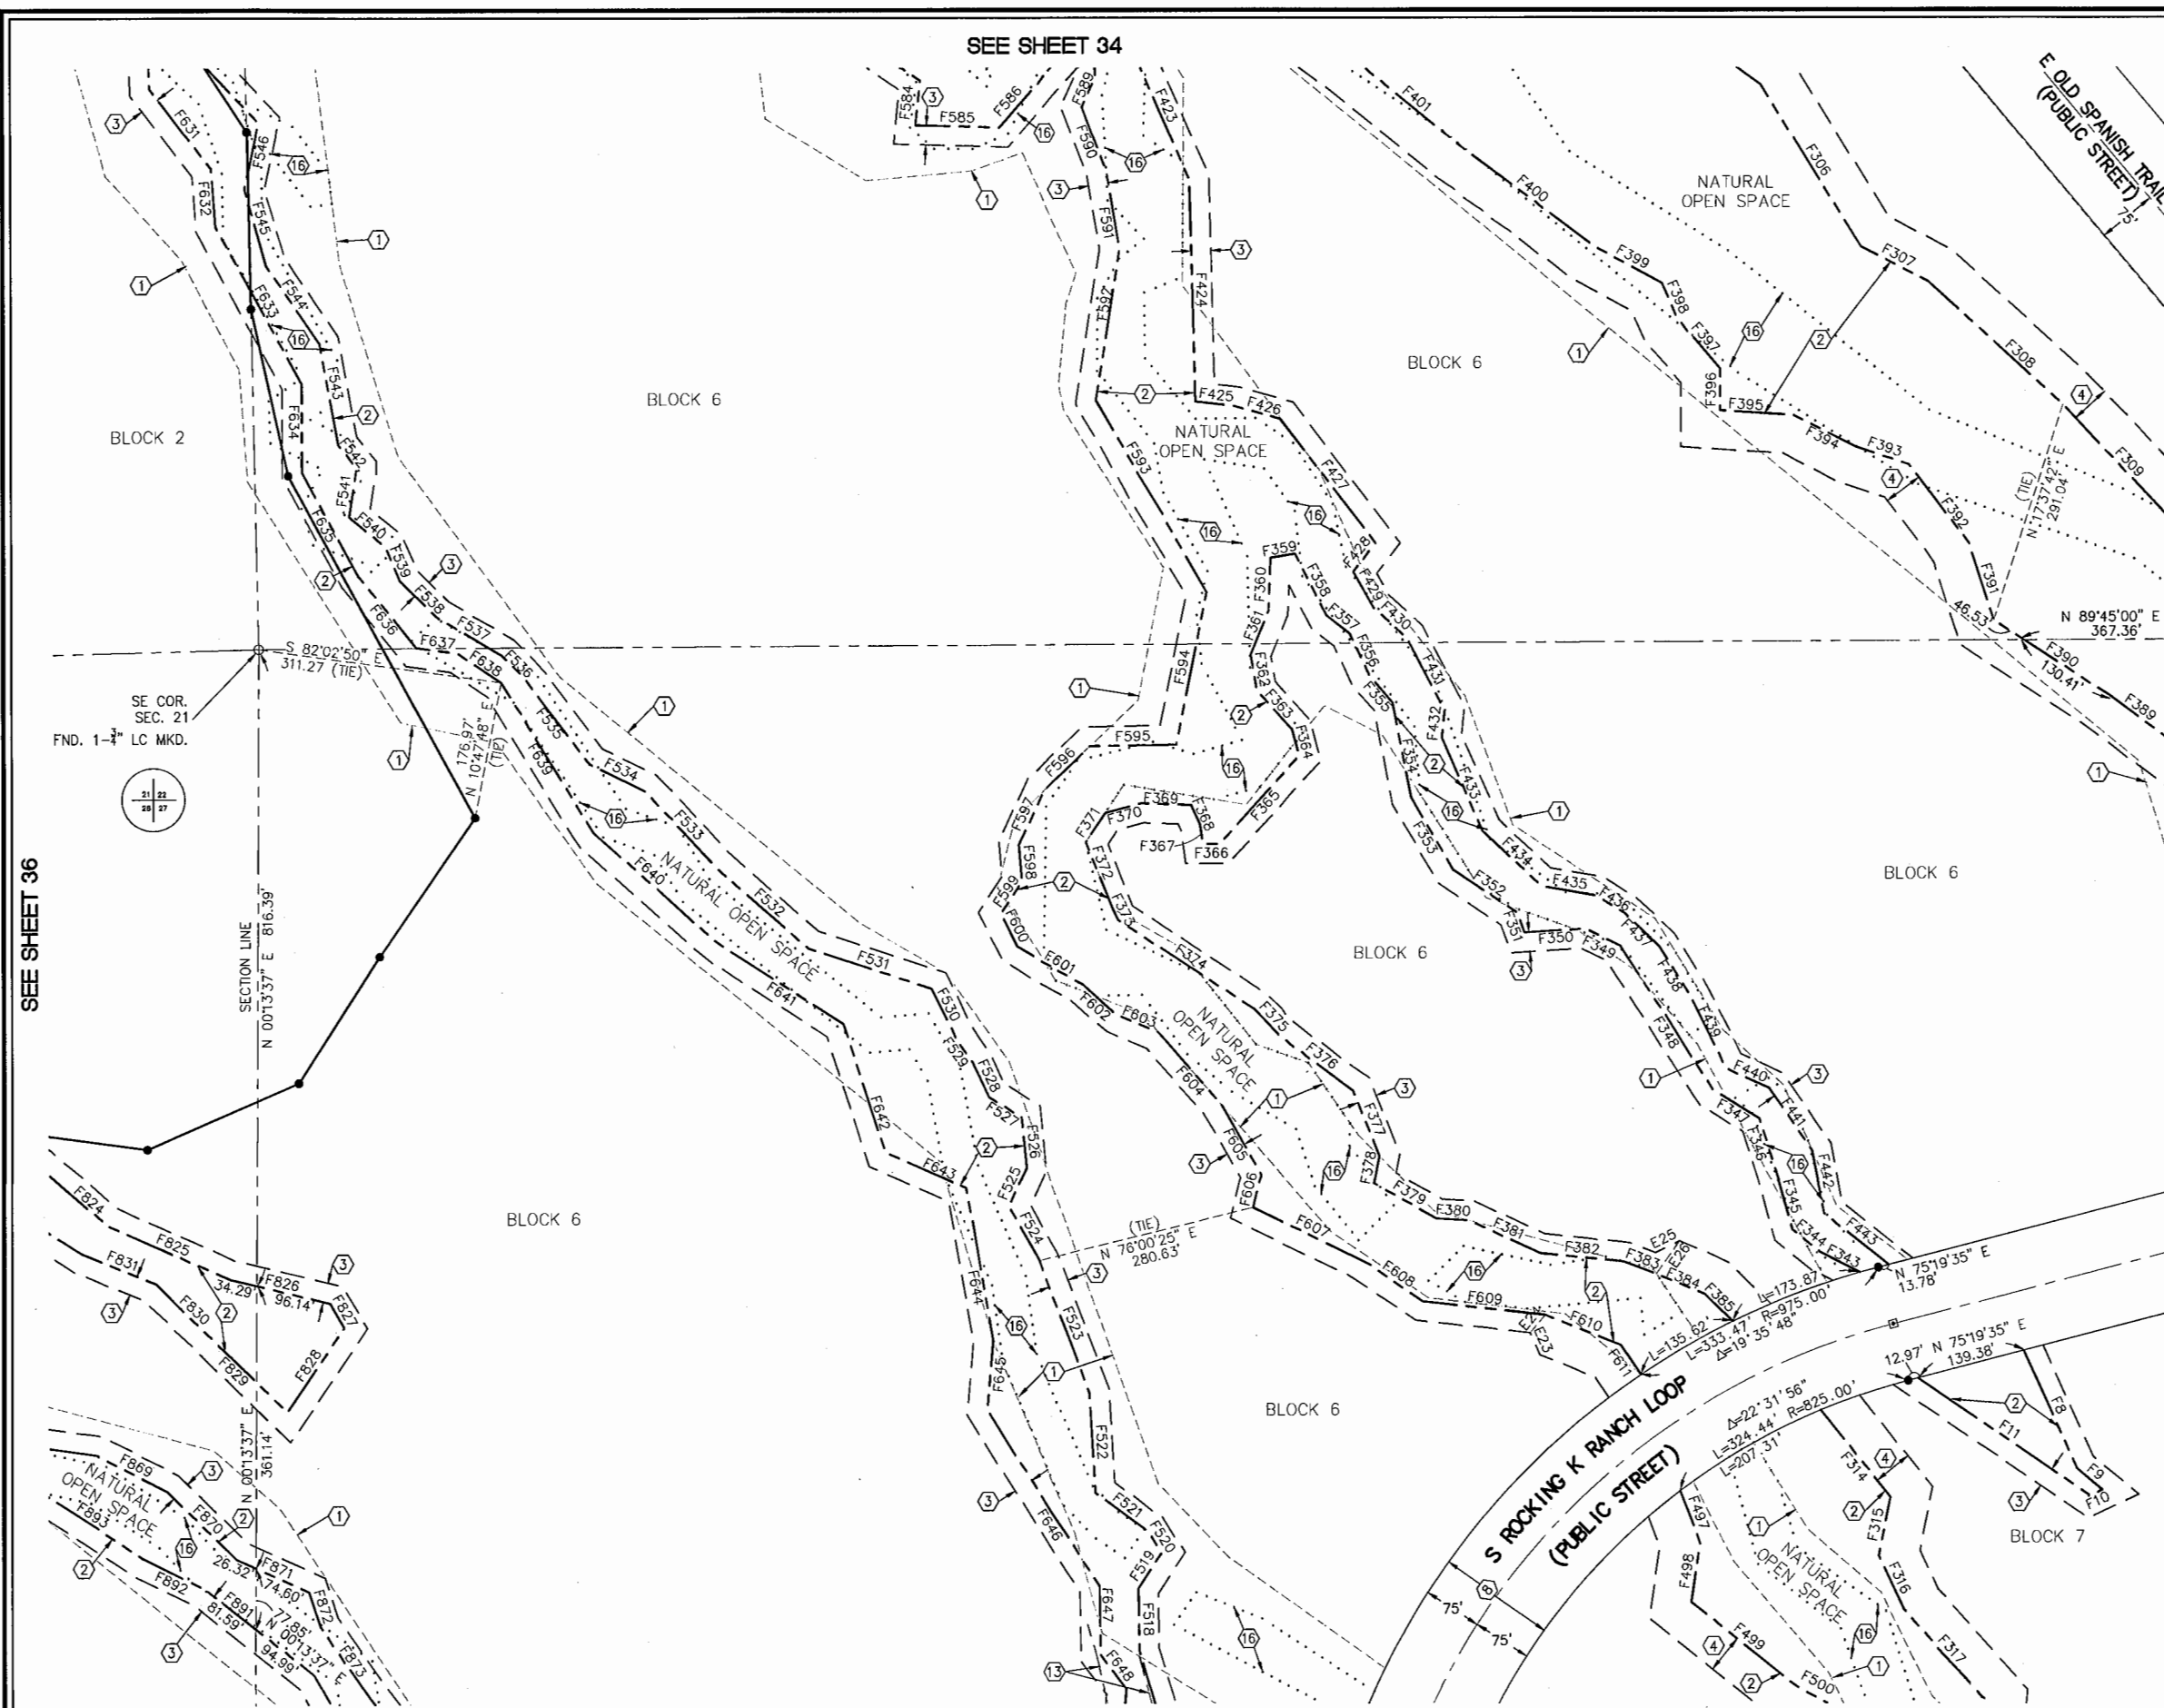

SEE SHEET 36

SEE SHEET 38

SEE SHEET 41

CROSS REF: C023-96-02
C023-90-01


JUNE 2018

PSOMAS JOB 7ROC130201

SHEET 37 OF 49



SCALE: 1" = 100'

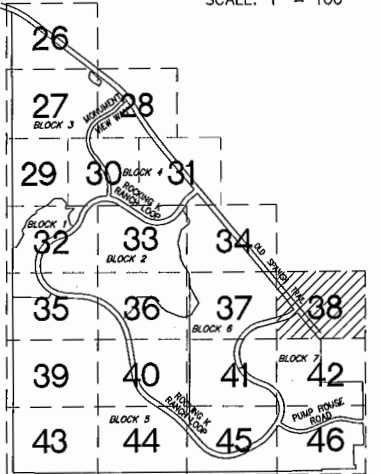

KEYMAP
N.T.S.

- KEYNOTES
- 1 NATURAL OPEN SPACE LINE
 - 2 100 YEAR FLOOD LIMIT LINE
 - 3 25' EROSION HAZARD SETBACK
 - 4 50' EROSION HAZARD SETBACK
 - 8 PUBLIC STREET DEDICATED BY THIS PLAT
 - 16 SECTION 404 PERMIT RESTRICTIVE COVENANT
SEQ. NO. 20170050619

100 YEAR FLOOD LIMIT AND EROSION HAZARD
SETBACK LINE TABLES - SEE SHEETS 47-49



AMENDED PLAT OF ROCKING K SOUTH BLOCKS 1-7


BEING AN AMENDMENT OF ROCKING K SOUTH
BLOCKS 1-14 AS RECORDED IN BK. 64 M&P,
PG. 85 AND A SUBDIVISION OF A PORTION OF
SECTIONS 16, 21, 22, 27 & ALL OF 28
T-15-S, R-16-E, G&SRM,
PIMA COUNTY, ARIZONA

PSOMAS

333 E. Wilmore Road, Suite 450
Tucson, AZ 85705
(520) 292-2300 (520) 292-1290 fax
www.psomas.com


SEQ. NO.

SEQ. NO.

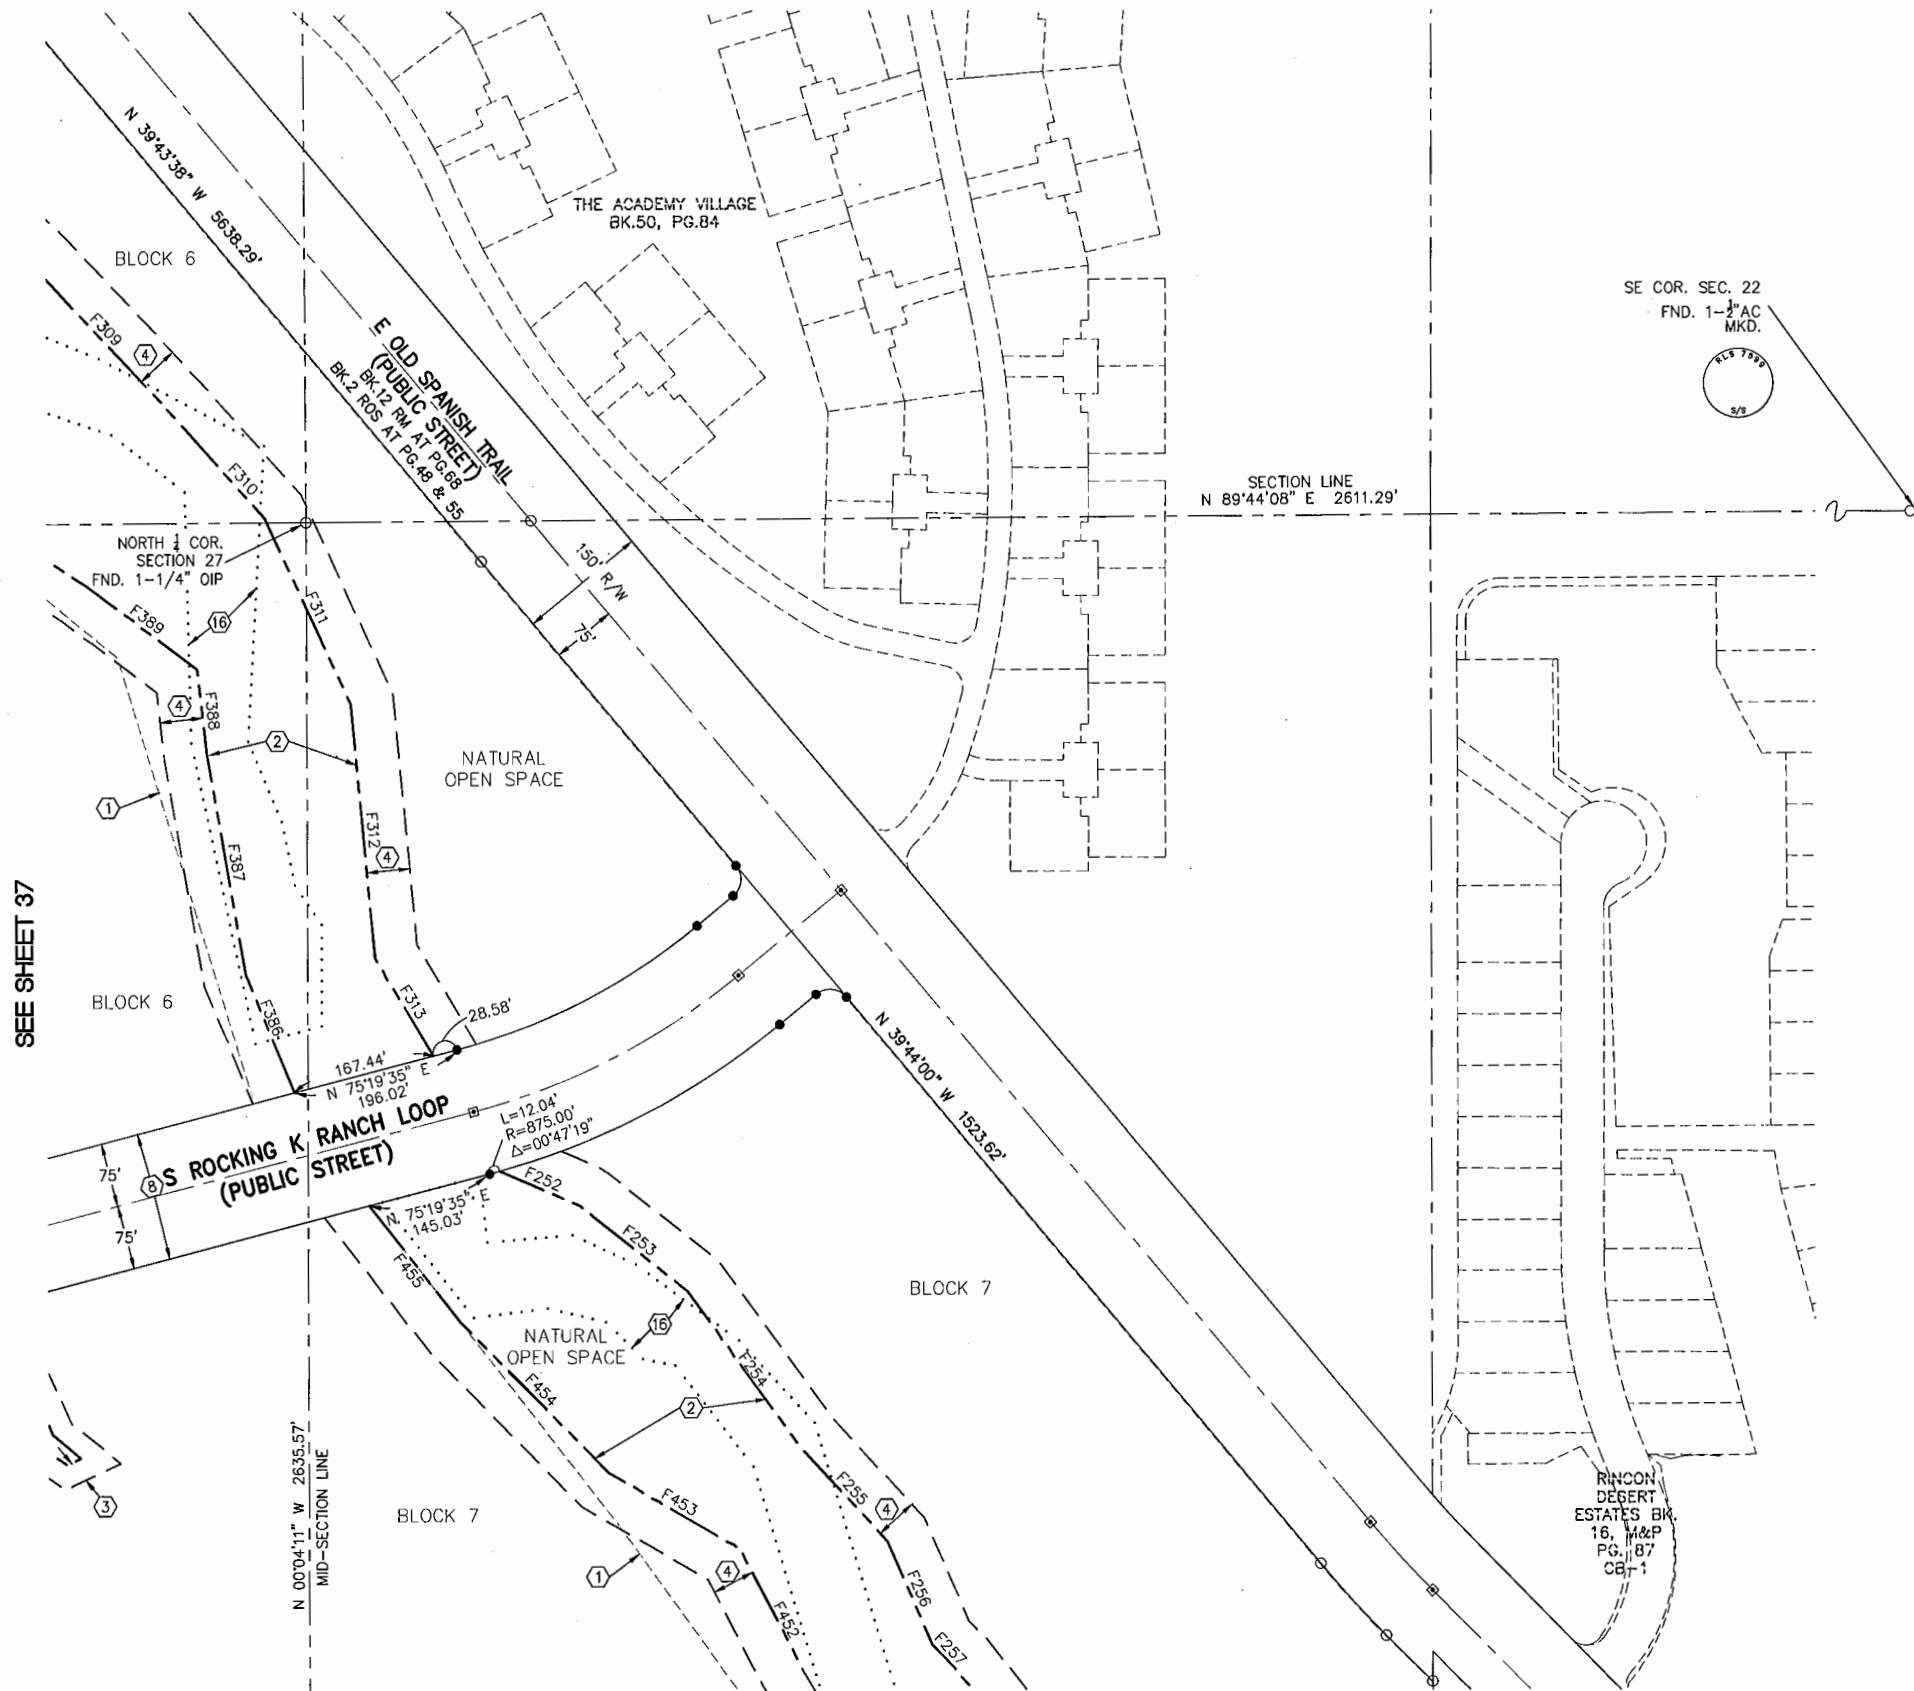

SEE SHEET 37

SEE SHEET 42

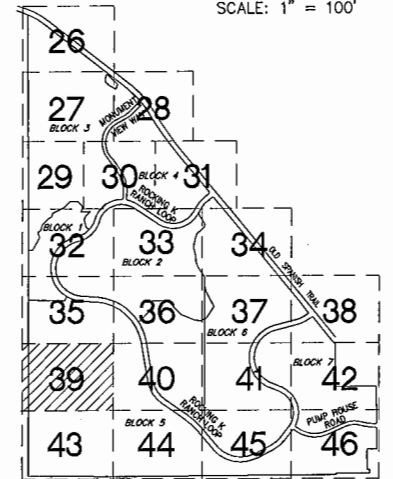

KEYMAP
N.T.S.

KEYNOTES

- 1 NATURAL OPEN SPACE LINE
- 2 100 YEAR FLOOD LIMIT LINE
- 3 25' EROSION HAZARD SETBACK
- 4 50' EROSION HAZARD SETBACK
- 5 APPROXIMATE RIPARIAN LIMIT OUTSIDE N.O.S.
- 6 SECTION 404 PERMIT RESTRICTIVE COVENANT
SEQ. NO. 20170050619

100 YEAR FLOOD LIMIT AND EROSION HAZARD
SETBACK LINE TABLES - SEE SHEETS 47-49

FND. 1/2" REBAR
TAGGED "RLS 29273
CENTER 1/4 COR.
SECTION 28



AMENDED PLAT OF
ROCKING K SOUTH
BLOCKS 1-7

BEING AN AMENDMENT OF ROCKING K SOUTH
BLOCKS 1-14 AS RECORDED IN BK. 64 M&P
PG. 85 AND A SUBDIVISION OF A PORTION OF
SECTIONS 16, 21, 22, 27 & ALL OF 28
T-15-S, R-16-E, G&SRM,
PIMA COUNTY, ARIZONA

PSOMAS

333 E. Wetmore Road, Suite 450
Tucson, AZ 85705
(520) 292-2300 (520) 292-1290 fax
www.psomos.com

PSOMAS JOB 7BRC130201 SHEET 39 OF 45


SEQ. NO	
1	
2	
CROSS REF: C023-96-0
C023-90-0

JUNE 2018

PSOMAS JOB 7ROC130201

SHEET 39 OF 49

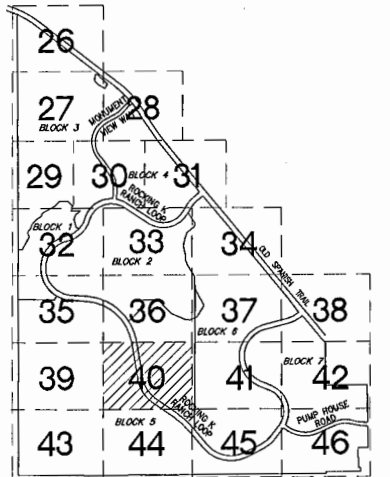

KEYMAP

N.T.S.

① NATURAL OPEN SPACE LINE
② 100 YEAR FLOOD LIMIT LINE
③ 25' EROSION HAZARD SETBACK
④ 50' EROSION HAZARD SETBACK
⑧ PUBLIC STREET DEDICATED BY THIS PLAT
⑩ SECTION 404 PERMIT RESTRICTIVE COVENANT
SEQ. NO. 20170050619

100 YEAR FLOOD LIMIT AND EROSION HAZARD
SETBACK LINE TABLES - SEE SHEETS 47-49

WEST 1/4 COR. SECTION 27
FND. ACP ON 1/2" REBAR
TAGGED RLS 29273
MKD. 1/4



BEING AN AMENDMENT OF ROCKING K SOUTH
BLOCKS 1-14 AS RECORDED IN BK. 64 M&P,
PG. 85 AND A SUBDIVISION OF A PORTION OF
SECTIONS 16, 21, 22, 27 & ALL OF 28
T-15-S, R-16-E, G&SRM,
PIMA COUNTY, ARIZONA

P S O M A S

333 E. Wetmore Road, Suite 450
Tucson, AZ 85705
(520) 292-2300 (520) 292-1290 fax
www.psomas.com


PSOMAS JOB 7ROC130201

SEQ. NO.	DESCRIPTION	DATE	AMOUNT	CHECK NO.	BANK	INITIALS
1	...	...	...	...	...	...
2	...	...	...	...	...	...
SEE SHEET 37



SCALE: 1" = 100'

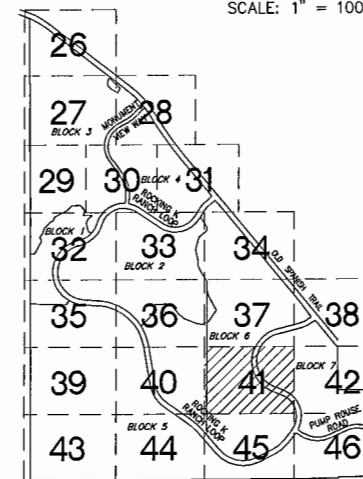

KEYMAP
N.T.S.

KEYNOTES

- 1 NATURAL OPEN SPACE LINE
- 2 100 YEAR FLOOD LIMIT LINE
- 3 25' EROSION HAZARD SETBACK
- 4 50' EROSION HAZARD SETBACK
- 8 PUBLIC STREET DEDICATED BY THIS PLAT
- 12 100 YEAR SHEET FLOODING PERIMETER
- 13 APPROXIMATE RIPARIAN LIMIT OUTSIDE N.O.S.
- 16 SECTION 404 PERMIT RESTRICTIVE COVENANT
SEQ. NO. 20170050619

100 YEAR FLOOD LIMIT AND EROSION HAZARD
SETBACK LINE TABLES - SEE SHEETS 47-49

CTR SEC. 27
1-3/4" LC
NOT MKD



AMENDED PLAT OF
ROCKING K SOUTH
BLOCKS 1-7

BEING AN AMENDMENT OF ROCKING K SOUTH
BLOCKS 1-14 AS RECORDED IN BK. 64 M&P,
PG. 85 AND A SUBDIVISION OF A PORTION OF
SECTIONS 16, 21, 22, 27 & ALL OF 28
T-15-S, R-16-E, G&SRM,
PIMA COUNTY, ARIZONA

PSOMAS

333 E. Wetmore Road, Suite 450
Tucson, AZ 85705
(520) 292-2300 (520) 292-1290 fax
www.psomas.com

PSOMAS JOB 7ROC130201

SHEET 41 OF 49

SEQ. NO.

SEE SHEET 40

SEE SHEET 42


SEE SHEET 45

CROSS REF: C023-96-02
C023-90-01

JUNE 2018

PSOMAS JOB 7ROC130201

SHEET 41 OF 49

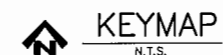



1 NATURAL OPEN SPACE LINE
2 100 YEAR FLOOD LIMIT LINE
3 25' EROSION HAZARD SETBACK
4 50' EROSION HAZARD SETBACK
16 SECTION 404 PERMIT RESTRICTIVE COVENANT
SEQ. NO. 20170050619

BEING AN AMENDMENT OF ROCKING K SOUTH
BLOCKS 1-14 AS RECORDED IN BK. 64 M&P,
PG. 85 AND A SUBDIVISION OF A PORTION OF
SECTIONS 16, 21, 22, 27 & ALL OF 28
T-15-S, R-16-E, G&SRM,
PIMA COUNTY, ARIZONA

PSOMAS JOB 7ROC130201 SHEET 43 OF 49

SEQ. NO.	DESCRIPTION	DATE	AMOUNT	CHECK NO.	BANK	INITIALS
1	...	...	...	...	...	...
2	...	...	...	...	...	...
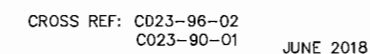

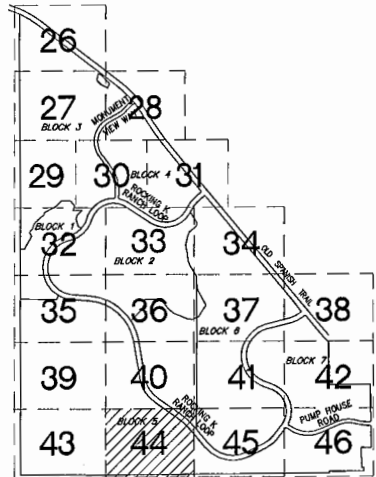

KEYMAP
N.T.S.

KEYNOTES

- ① NATURAL OPEN SPACE LINE
- ② 100 YEAR FLOOD LIMIT LINE
- ③ 25' EROSION HAZARD SETBACK
- ④ 50' EROSION HAZARD SETBACK
- ⑧ PUBLIC STREET DEDICATED BY THIS PLAT
- ⑬ APPROXIMATE RIPARIAN LIMIT OUTSIDE N.O.S.
- ⑯ SECTION 404 PERMIT RESTRICTIVE COVENANT
SEQ. NO. 20170050619

100 YEAR FLOOD LIMIT AND EROSION HAZARD
SETBACK LINE TABLES - SEE SHEETS 47-49



**AMENDED PLAT OF
ROCKING K SOUTH
BLOCKS 1-7**

BEING AN AMENDMENT OF ROCKING K SOUTH
BLOCKS 1-14 AS RECORDED IN BK. 64 M&P,
PG. 85 AND A SUBDIVISION OF A PORTION OF
SECTIONS 16, 21, 22, 27 & ALL OF 28
T-15-S, R-16-E, G&SRM,
PIMA COUNTY, ARIZONA

PSOMAS

333 E. Wetmore Road, Suite 450
Tucson, AZ 85705
(520) 292-2300 (520) 292-1290 fax
www.psomas.com

CROSS REF: CD23-96-02
CD23-90-01

JUNE 2018

PSOMAS JOB 7ROC13D201


SHEET 44 OF 49

SEQ. NO.

SEE SHEET 40

SEE SHEET 43

SEE SHEET 45

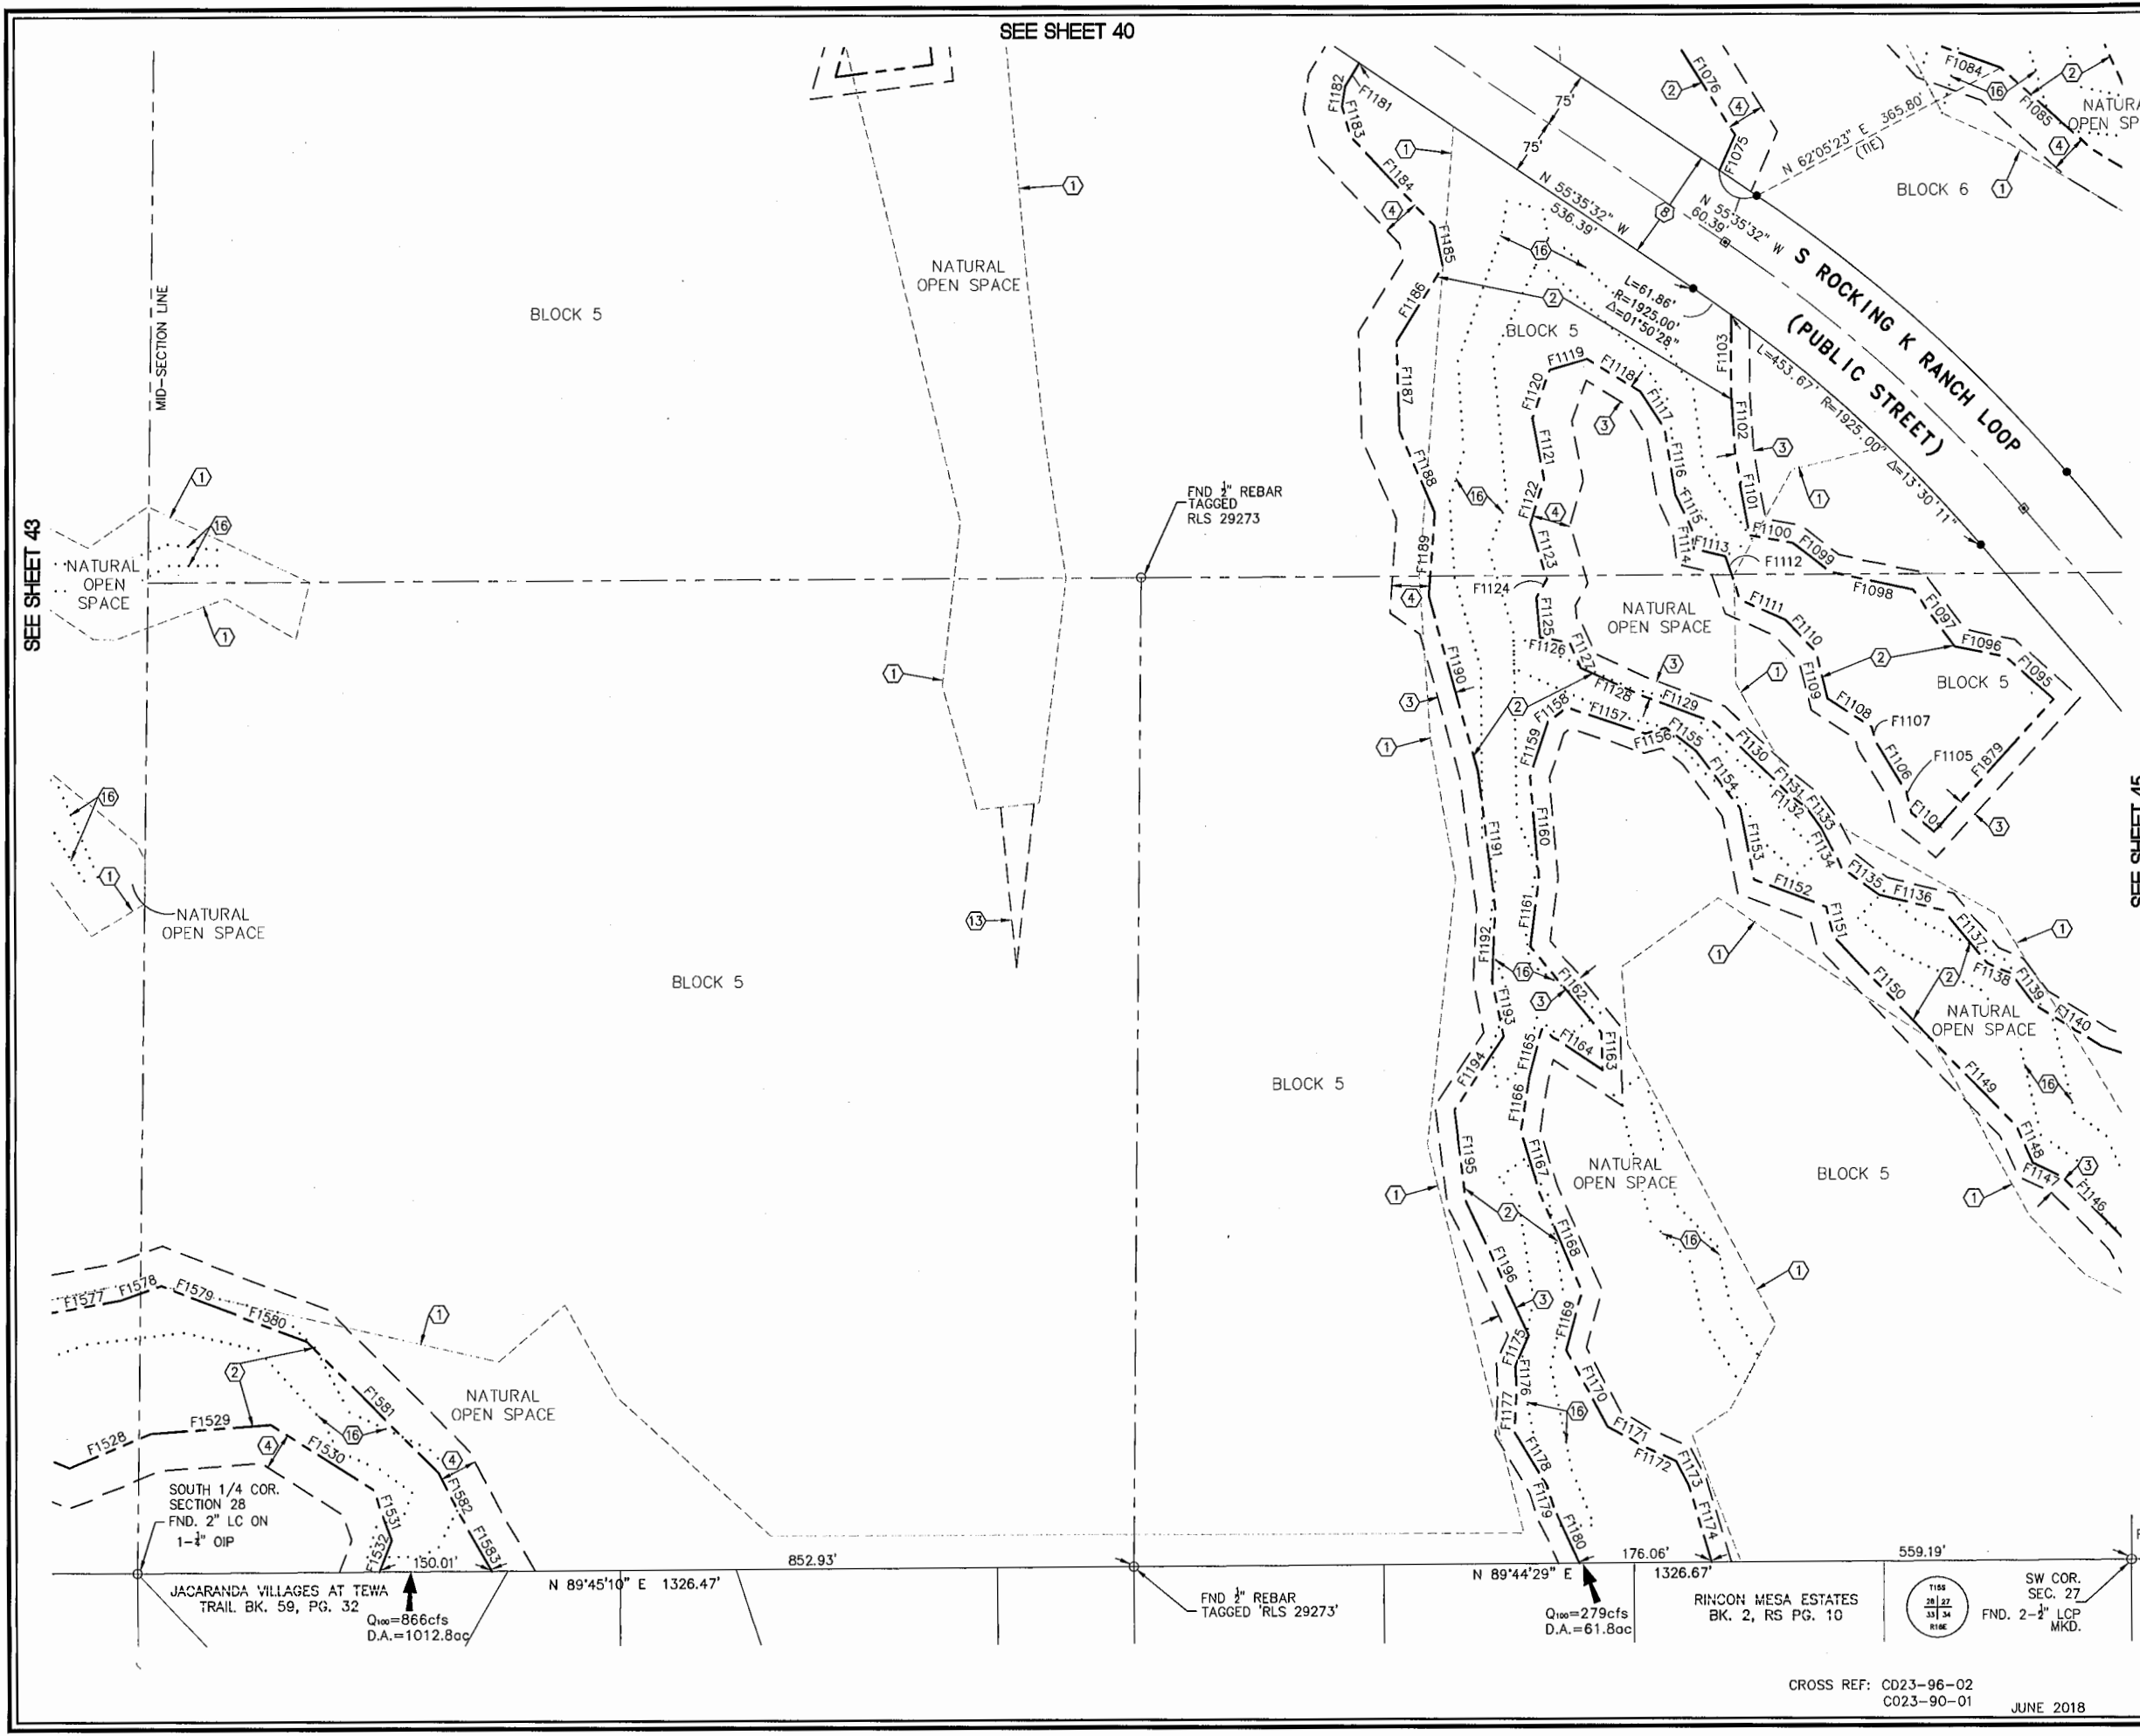

SOUTH 1/4 COR.
SECTION 28
FND. 2" LC ON
1-3/4" OIP

JACARANDA VILLAGES AT TEWA
TRAIL BK. 59, PG. 32

$Q_{100}=866\text{cfs}$
D.A.=1012.8ac


FND 3/4" REBAR
TAGGED 'RLS 29273'

$Q_{100}=279\text{cfs}$
D.A.=61.8ac

RINCON MESA ESTATES
BK. 2, RS PG. 10

SW COR.
SEC. 27
FND. 2-3/4" LCP
MKD.

SEE SHEET 41

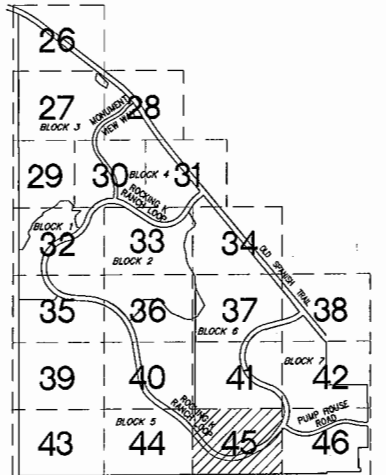

KEYMAP
N.T.S.

KEYNOTES

- 1 NATURAL OPEN SPACE LINE
- 2 100 YEAR FLOOD LIMIT LINE
- 3 25' EROSION HAZARD SETBACK
- 4 50' EROSION HAZARD SETBACK
- 8 PUBLIC STREET DEDICATED BY THIS PLAT
- 12 100 YEAR SHEET FLOODING PERIMETER
- 13 APPROXIMATE RIPARIAN LIMIT OUTSIDE N.O.S.
- 16 SECTION 404 PERMIT RESTRICTIVE COVENANT
SEQ. NO. 20170050619

100 YEAR FLOOD LIMIT AND EROSION HAZARD
SETBACK LINE ANNOTATION AND TABLES -
SEE SHEETS 47-49



AMENDED PLAT OF
ROCKING K SOUTH
BLOCKS 1-7

BEING AN AMENDMENT OF ROCKING K SOUTH
BLOCKS 1-14 AS RECORDED IN BK. 64 M&P,
PG. 65 AND A SUBDIVISION OF A PORTION OF
SECTIONS 16, 21, 22, 27 & ALL OF 28
T-15-S, R-16-E, G&SRM,
PIMA COUNTY, ARIZONA

PSOMAS


333 E. Wetmore Road, Suite 450
Tucson, AZ 85705
(520) 292-2300 (520) 292-1290 fax
www.psomas.com

PSOMAS JOB 7ROC130201 SHEET 45 OF 49

SEQ. NO.

SEE SHEET 44

SEE SHEET 46

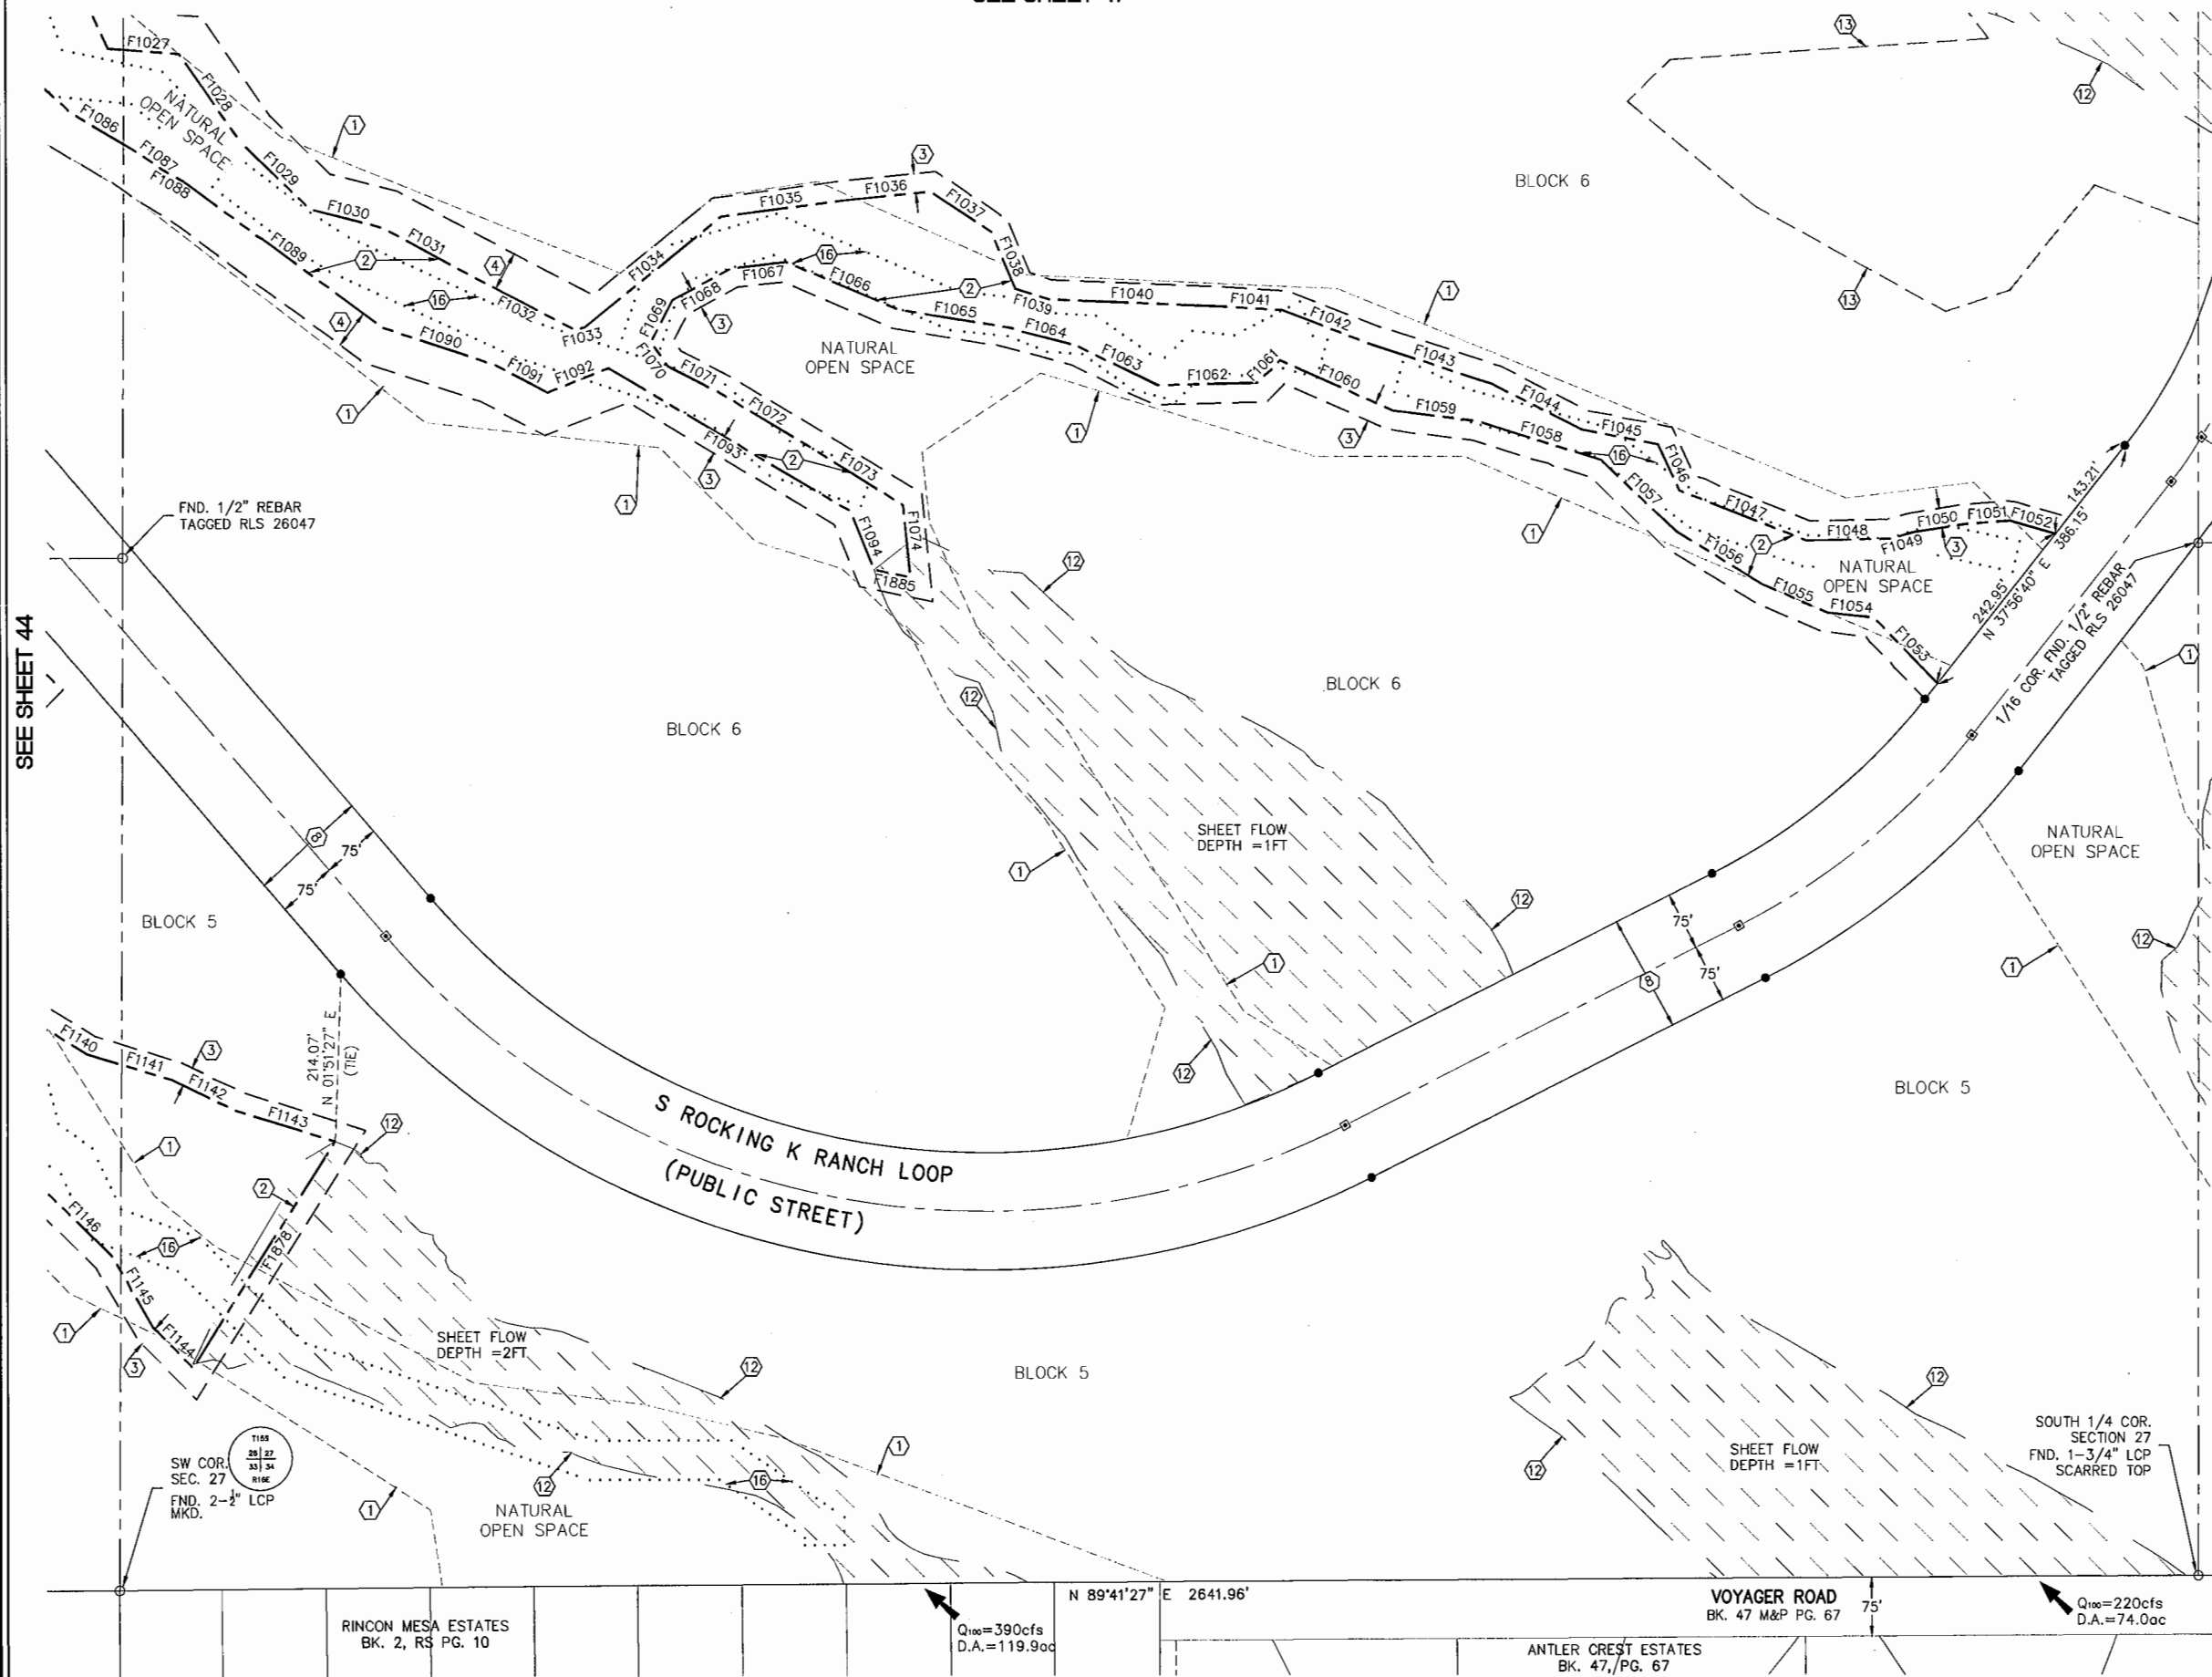

N 89°41'27" E 2641.96'

VOYAGER ROAD
BK. 47 M&P PG. 67

ANTLER CREST ESTATES
BK. 47/P. 67

CROSS REF: C023-96-02
C023-90-01 JUNE 2018

RINCON MESA ESTATES
BK. 2, RS PG. 10



$Q_{100}=390\text{cfs}$
D.A.=119.9ac

SOUTH 1/4 COR.
SECTION 27
FND. 1-3/4" LCP
SCARRED TOP

$Q_{100}=220\text{cfs}$
D.A.=74.0ac



SCALE: 1" = 100'

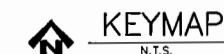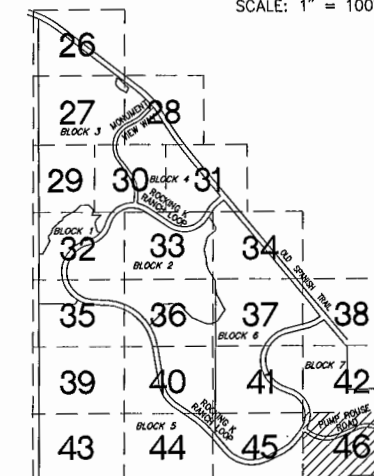

KEYNOTES

- 1 NATURAL OPEN SPACE LINE
- 2 100 YEAR FLOOD LIMIT LINE
- 3 25' EROSION HAZARD SETBACK
- 4 50' EROSION HAZARD SETBACK
- 8 PUBLIC STREET DEDICATED BY THIS PLAT
- 12 100 YEAR SHEET FLOODING PERIMETER
- 16 SECTION 404 PERMIT RESTRICTIVE COVENANT SEQ. NO. 20170050619

100 YEAR FLOOD LIMIT AND EROSION HAZARD SETBACK LINE TABLES - SEE SHEETS 47-49



AMENDED PLAT OF ROCKING K SOUTH BLOCKS 1-7

BEING AN AMENDMENT OF ROCKING K SOUTH BLOCKS 1-14 AS RECORDED IN BK. 64 M&P, PG. 85 AND A SUBDIVISION OF A PORTION OF SECTIONS 16, 21, 22, 27 & ALL OF 28 T-15-S, R-16-E, G&SRM, PIMA COUNTY, ARIZONA

PSOMAS


333 E. Wetmore Road, Suite 450
Tucson, AZ 85705
(520) 292-2300 (520) 292-1290 fax
www.psomas.com

PSOMAS JOB 7ROC130201

SHEET 46 OF 49

SEQ. NO.

SEE SHEET 42

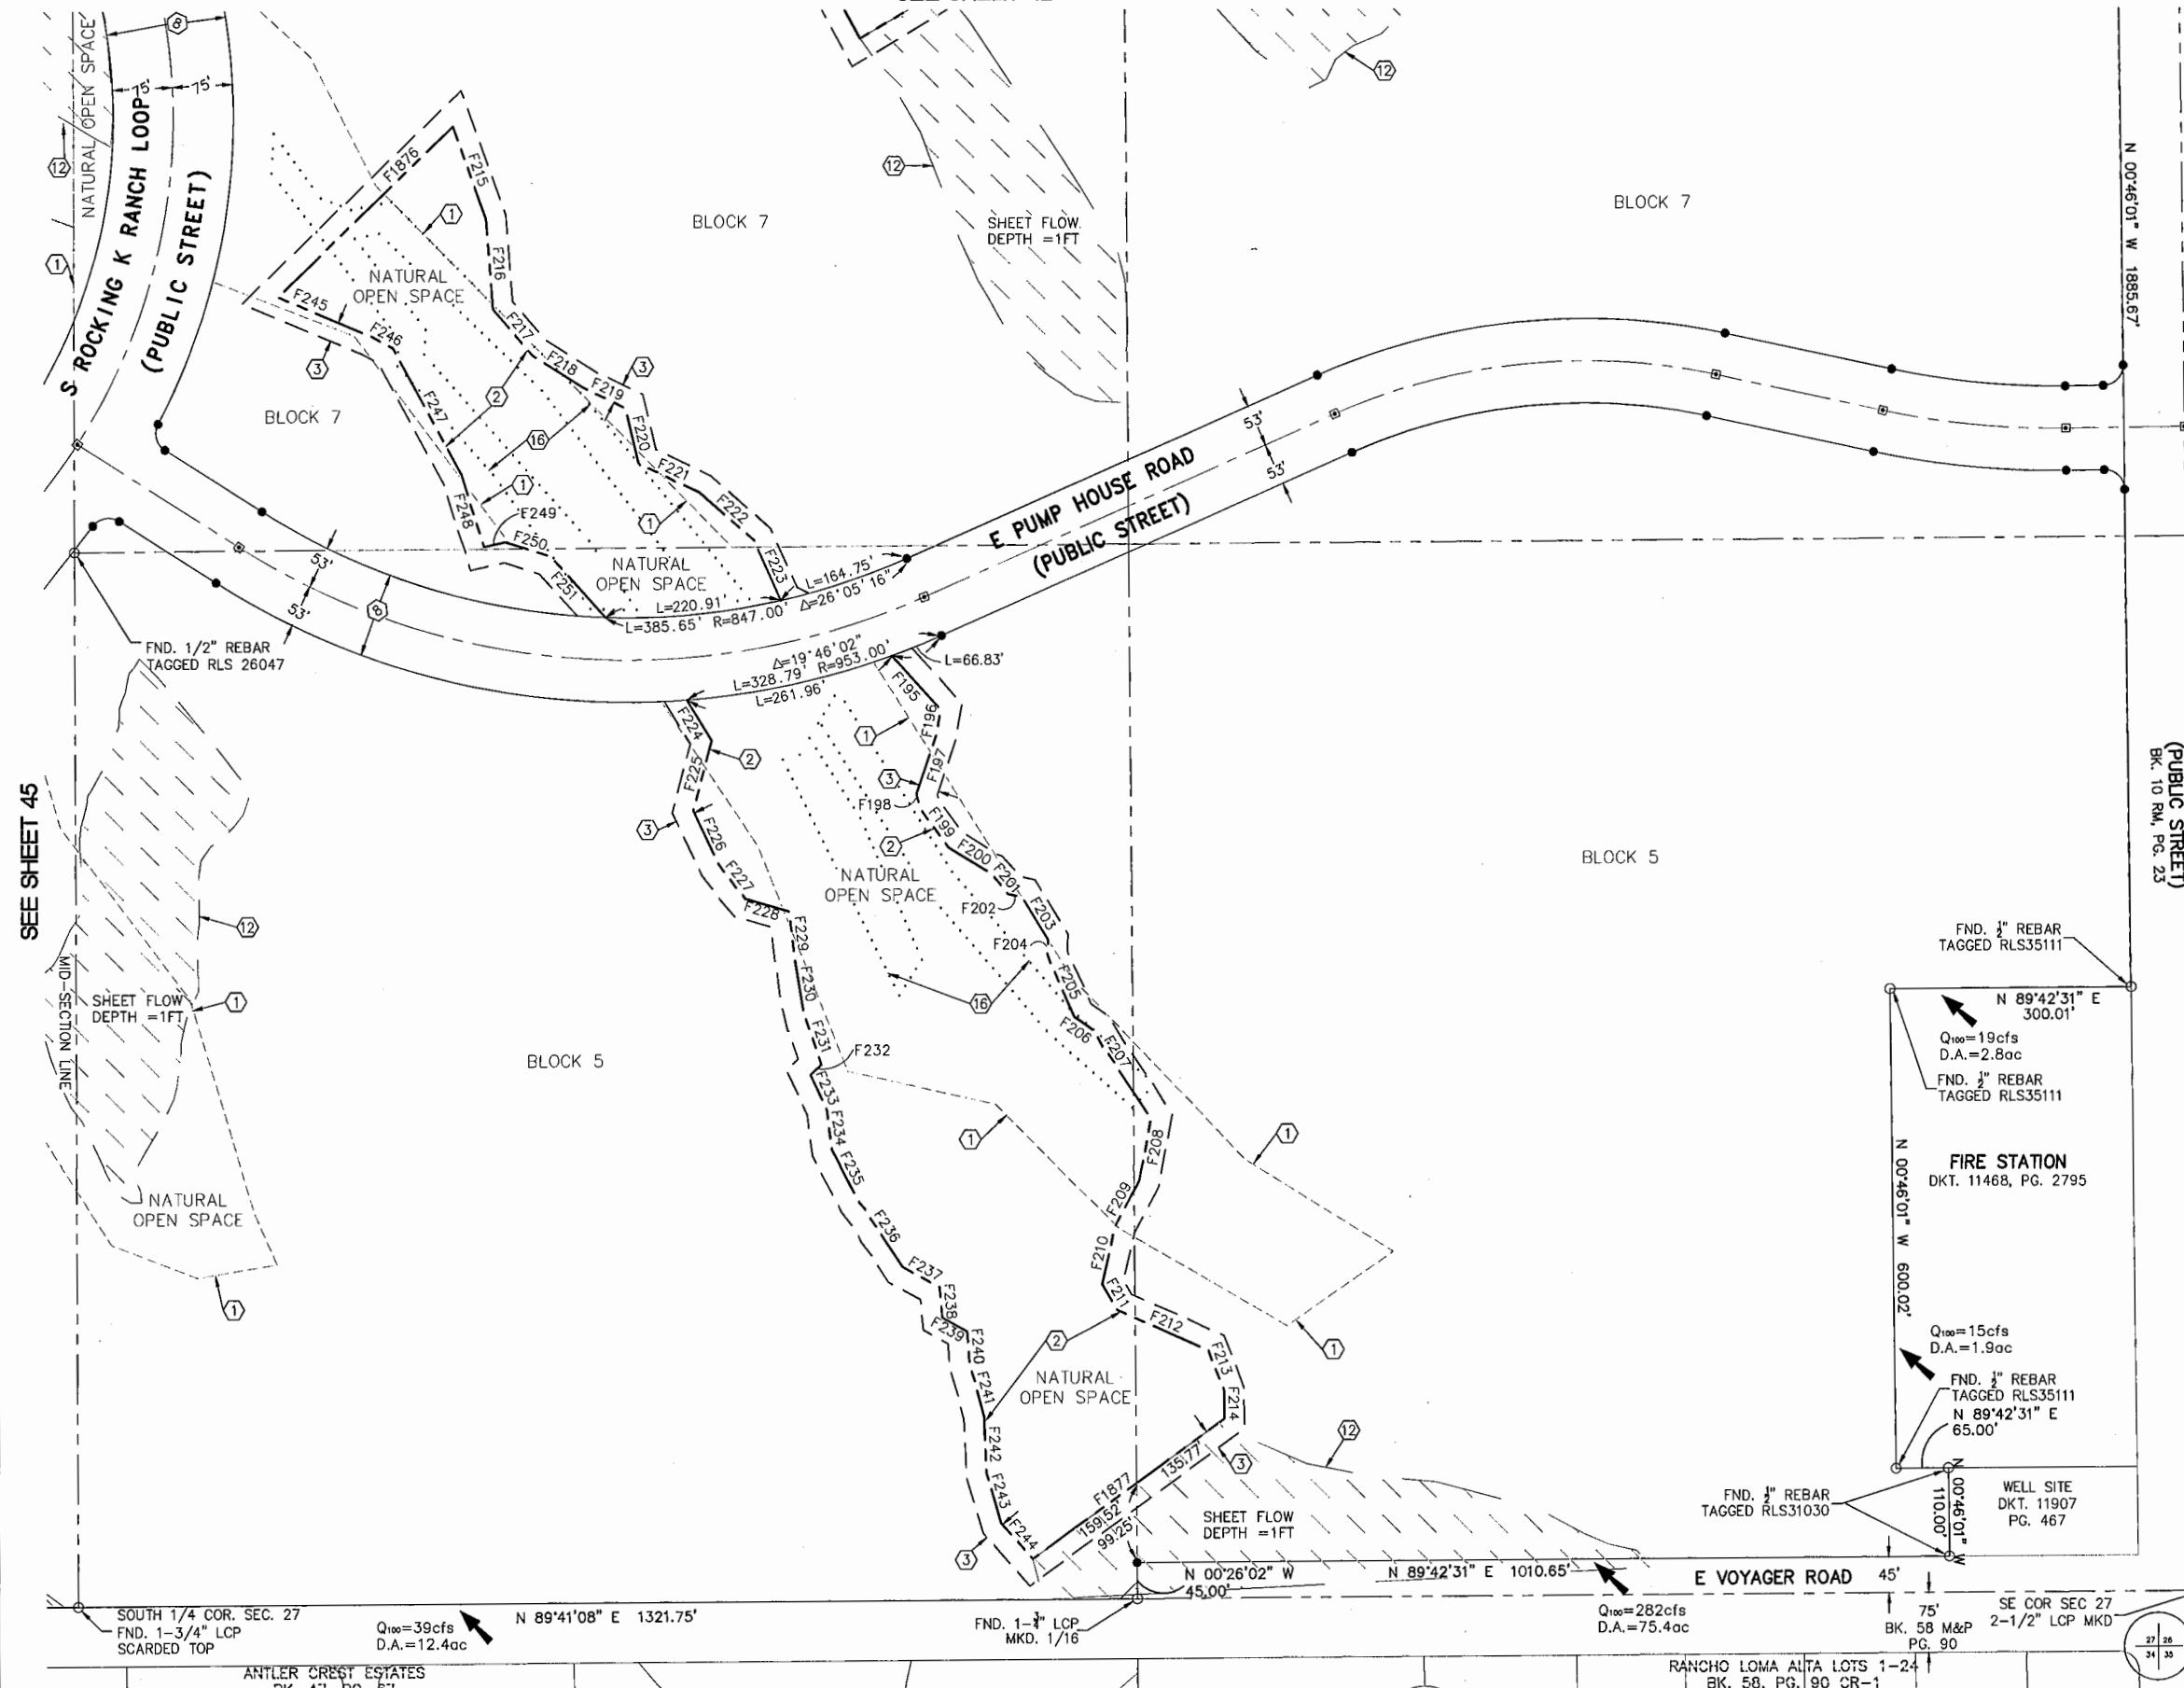

CROSS REF: CD23-96-02
CD23-90-01

JUNE 2018

PSOMAS JOB 7ROC130201

SHEET 46 OF 49

SEQ. NO.

LINE	BEARING	DISTANCE	F96	N 54°03'07" E	111.56'	F192	N 60°52'09" W	70.46'	F288	N 35°54'40" W	107.92'	F384	N 67°21'04" W	66.37'	F480	N 78°14'09" W	46.85'	F574	N 81°09'34" E	45.92'	F647	N 01°04'58" W	87.92'
F1	N 66°14'05" W	83.05'	F97	N 38°24'25" E	98.78'	F193	N 08°11'34" W	157.90'	F289	N 16°53'42" W	63.21'	F385	N 45°58'16" W	50.53'	F481	N 53°49'53" W	113.21'	F575	N 56°12'48" E	81.38'	F648	N 37°01'13" W	53.89'
F2	N 15°17'45" W	59.01'	F98	N 42°06'15" E	114.55'	F194	N 52°01'44" W	213.53'	F290	N 74°42'33" W	57.08'	F386	N 22°17'57" W	149.17'	F482	N 72°09'38" W	36.83'	F576	N 65°17'43" W	94.83'	F649	N 04°46'01" E	36.78'
F3	N 52°53'22" W	93.75'	F99	N 10°20'50" E	146.28'	F195	N 41°41'17" W	91.14'	F291	N 39°29'15" W	23.50'	F387	N 09°50'42" W	261.10'	F483	N 36°53'15" W	22.28'	F577	N 32°03'28" E	65.04'	F650	N 22°22'51" W	146.24'
F4	N 84°33'46" W	82.75'	F100	N 01°04'09" W	166.35'	F196	N 09°38'18" E	30.71'	F292	N 82°52'49" W	34.17'	F388	N 69°10'38" W	100.44'	F484	N 69°10'05" W	58.75'	F578	N 04°31'29" W	136.95'	F651	N 11°48'59" W	54.72'
F5	N 47°27'34" W	120.49'	F101	N 34°58'38" E	81.46'	F197	N 18°22'48" E	79.23'	F293	N 56°15'55" W	122.66'	F389	N 52°53'55" W	163.55'	F485	N 86°06'52" W	99.08'	F579	N 84°59'57" E	160.82'	F652	N 48°58'10" W	95.94'
F6	N 72°19'04" E	86.72'	F102	N 25°55'04" E	33.49'	F198	N 14°01'01" W	18.87'	F294	N 39°01'34" W	78.74'	F390	N 57°02'08" W	176.94'	F486	N 65°22'59" W	35.83'	F580	N 53°39'28" W	57.56'	F653	N 32°13'49" W	176.49'
F7	N 60°39'03" E	106.48'	F103	N 37°06'35" E	73.33'	F199	N 35°56'08" W	60.19'	F295	N 45°35'55" W	90.28'	F391	N 17°51'26" W	105.27'	F487	N 86°19'32" E	28.44'	F581	N 07°14'50" E	146.48'	F654	N 05°03'39" W	140.30'
F8	N 24°22'59" W	165.95'	F104	N 53°44'42" E	110.60'	F200	N 58°15'11" W	62.15'	F296	N 31°13'32" W	55.19'	F392	N 37°10'59" W	125.88'	F488	N 71°58'32" W	81.91'	F582	N 19°03'45" W	95.98'	F655	N 42°51'13" E	103.99'
F9	N 50°00'55" W	42.52'	F105	N 56°49'18" E	37.86'	F201	N 38°53'28" W	32.98'	F297	N 08°30'50" W	62.02'	F393	N 71°23'33" W	70.96'	F489	N 43°05'50" W	78.29'	F583	N 54°49'04" W	148.27'	F656	N 60°36'17" E	51.15'
F10	N 65°04'03" E	17.76'	F106	N 21°33'08" E	140.22'	F202	N 76°39'29" W	18.35'	F298	N 36°23'26" W	252.33'	F394	N 62°48'11" W	89.15'	F490	N 87°14'19" W	236.02'	F584	N 05°49'49" E	57.41'	F657	N 00°28'32" E	42.58'
F11	N 55°34'32" W	266.48'	F107	N 32°31'59" W	56.46'	F203	N 31°22'06" W	62.39'	F299	N 32°00'35" W	152.90'	F395	N 86°15'01" W	93.57'	F491	N 52°22'13" W	65.68'	F585	N 88°18'43" W	106.71'	F658	N 11°14'34" W	41.73'
F12	N 87°51'25" W	104.92'	F108	N 08°09'47" W	53.69'	F204	N 01°45'07" E	20.09'	F300	N 28°42'49" E	77.06'	F396	N 00°00'00" W	53.54'	F492	N 30°34'48" W	59.73'	F586	N 40°39'25" E	142.87'	F659	N 36°33'09" E	75.53'
F13	N 69°05'11" W	69.58'	F109	N 03°07'49" W	99.29'	F205	N 23°28'33" W	83.39'	F301	N 14°07'19" W	102.06'	F397	N 40°14'51" W	84.03'	F493	N 40°02'41" W	121.35'	F587	N 85°57'31" E	26.25'	F660	N 21°48'20" E	60.09'
F14	N 23°30'14" W	102.54'	F110	N 09°31'44" W	132.05'	F206	N 54°11'59" W	26.35'	F302	N 47°15'36" W	79.70'	F398	N 23°29'58" W	50.15'	F494	N 48°59'04" W	40.36'	F588	N 03°49'11" W	45.76'	F661	N 77°17'21" W	54.81'
F15	N 03°56'09" E	39.46'	F111	N 18°01'30" E	121.55'	F207	N 33°04'16" W	133.71'	F303	N 88°20'24" W	127.50'	F399	N 61°12'30" W	96.31'	F495	N 02°56'28" W	72.11'	F589	N 24°02'04" E	42.29'	F662	N 57°58'00" E	66.90'
F16	N 46°53'56" W	166.46'	F112	N 27°57'10" E	104.28'	F208	N 10°11'13" E	79.28'	F304	N 75°48'35" W	33.90'	F400	N 52°59'02" W	216.62'	F496	N 18°21'52" W	24.03'	F590	N 20°29'37" W	87.53'	F663	N 21°27'53" W	58.91'
F17	N 30°31'09" W	241.96'	F113	N 40°08'53" E	105.54'	F209	N 27°49'41" E	62.92'	F305	N 53°40'38" W	184.88'	F401	N 50°24'52" W	161.69'	F497	N 21°00'32" W	70.34'	F591	N 09°32'50" W	102.10'	F664	N 56°09'57" W	42.36'
F18	N 63°40'13" W	44.45'	F114	N 37°40'17" E	39.27'	F210	N 12°49'43" E	75.39'	F306	N 31°31'03" W	244.93'	F402	N 53°09'04" W	100.43'	F498	N 07°59'58" E	77.46'	F592	N 08°40'01" E	196.52'	F665	N 11°08'00" W	47.79'
F19	N 87°17'49" W	214.90'	F115	DID NOT USE		F211	N 30°14'57" W	37.57'	F307	N 62°13'54" W	96.65'	F403	N 15°17'44" W	36.84'	F499	N 51°11'28" W	171.44'	F593	N 29°42'18" W	283.87'	F666	N 14°14'40" E	16.12'
F20	N 01°45'58" E	38.22'	F116	DID NOT USE		F212	N 65°43'31" W	123.69'	F308	N 47°24'24" W	233.66'	F404	N 14°33'16" E	55.77'	F500	N 61°12'26" W	82.72'	F594	N 11°05'24" E	199.61'	F667	N 73°40'47" W	51.30'
F21	N 09°04'18" W	118.35'	F117	DID NOT USE		F213	N 21°33'35" W	53.02'	F309	N 42°56'21" W	225.21'	F405	N 13°27'24" W	62.90'	F501	N 37°32'00" W	206.77'	F595	N 88°51'00" E	109.71'	F668	N 52°08'54" E	42.14'
F22	N 49°22'48" W	146.71'	F118	DID NOT USE		F214	N 01°01'02" W	35.87'	F310	N 41°35'11" W	175.65'	F406	N 13°18'22" W	97.67'	F502	N 37°52'39" W	79.08'	F596	N 45°53'28" E	81.74'	F669	N 47°51'31" W	38.64'
F23	N 72°08'28" W	47.00'	F119	DID NOT USE		F215	N 24°36'11" W	123.60'	F311	N 24°36'11" W	239.09'	F407	N 37°13'58" W	172.35'	F503	N 15°26'23" W	170.52'	F597	N 24°57'54" E	76.20'	F670	N 11°06'15" E	50.36'
F24	N 34°16'05" W	184.77'	F120	DID NOT USE		F216	N 40°22'26" W	113.10'	F312	N 05°22'36" W	298.64'	F408	N 38°04'51" W	174.09'	F504	N 40°18'49" W	341.08'	F598	N 04°51'56" W	47.90'	F671	N 01°07'57" W	40.72'
F25	N 48°14'30" W	241.79'	F121	DID NOT USE		F217	N 40°21'06" W	76.26'	F313	N 30°39'31" W	132.54'	F409	N 40°03'55" W	279.65'	F505	N 06°59'08" W	62.68'	F599	N 33°11'28" E	49.18'	F672	N 56°35'40" W	51.04'
F26	N 60°18'56" W	48.14'	F122	DID NOT USE		F218	N 57°09'45" W	72.74'	F314	N 38°27'42" W	142.07'	F410	N 89°56'01" E	77.23'	F506	N 74°12'46" W	142.30'	F600	N 26°35'13" W	46.92'	F673	N 04°45'32" W	101.24'
F27	N 73°32'54" W	116.99'	F123	DID NOT USE		F219	N 63°36'52" W	60.16'	F315	N 11°06'12" E	76.10'	F411	N 00°10'26" E	106.84'	F507	N 27°28'04" W	479.13'	F601	N 58°58'17" W	98.86'	F674	N 20°57'46" E	158.82'
F28	N 83°46'36" W	137.58'	F124	DID NOT USE		F220	N 33°22'44" W	70.82'	F316	N 24°53'10" W	75.46'	F412	N 24°19'14" E	231.40'	F508	N 58°43'04" W	102.22'	F602	N 49°02'55" W	57.52'	F675	N 05°24'16" W	111.17'
F29	N 36°37'54" W	96.20'	F125	DID NOT USE		F221	N 64°20'09" W	84.58'	F317	N 41°26'47" W	160.28'	F413	N 18°38'08" W	132.11'	F509	N 35°16'05" W	166.39'	F603	N 66°53'51" W	56.11'	F676	N 43°36'43" E	165.20'
F30	N 29°45'49" W	132.33'	F126	DID NOT USE		F222	N 48°33'18" W	90.62'	F318	N 04°58'45" E	74.48'	F414	N 13°08'05" E	75.60'	F510	N 45°20'07" W	165.29'	F604	N 40°43'25" W	124.18'	F677	N 61°14'24" E	98.22'
F31	N 11°23'26" W	33.40'	F127	N 56°25'33" W	28.37'	F223	N 24°13'10" W	82.89'	F319	N 47°35'40" W	102.93'	F415	N 16°03'02" W	201.34'	F511	N 84°41'44" W	145.36'	F605	N 29°36'13" W	102.25'	F678	N 73°18'20" W	44.84'
F32	N 51°46'05" E	71.88'	F128	N 12°51'32" W	118.36'	F224	N 31°40'38" W	59.52'	F320	N 19°41'50" W	183.40'	F416	N 41°34'43" W	63.74'	F512	N 82°54'01" W	94.75'	F606	N 13°46'45" E	43.06'	F679	N 05°45'32" W	60.39'
F33	N 23°54'45" E	139.87'	F129	N 01°49'27" E	55.59'	F225	N 14°44'10" E	91.12'	F321	N 73°19'48" W	98.07'	F417	N 61°56'44" W	87.16'	F513	N 26°59'31" W	209.62'	F607	N 63°47'54" W	158.89'	F680	N 78°16'12" E	30.56'
F34	N 57°17'07" E	177.48'	F130	N 09°07'16" W	22.36'	F226	N 25°25'26" W	76.02'	F322	N 60°29'21" W	108.55'	F418	N 24°49'07" E	88.43'	F514	N 28°10'36" W	268.15'	F608	N 55°30'51" W	89.27'	F681	N 57°56'04" W	44.85'
F35	N 06°21'29" E	124.88'	F131	N 21°26'44" W	150.49'	F227	N 37°49'56" W	52.74'	F323	N 51°38'33" W	192.65'	F419	N 00°13'48" W	20.91'	F515	N 42°24'19" W	75.28'	F609	N 83°44'17" W	157.47'	F682	N 31°54'51" E	18.70'
F36	N 12°38'49" W	126.33'	F132	N 54°14'51" W	163.89'	F228	N 73°31'59" W	57.39'	F324	N 12°57'02" W	243.44'	F420	N 40°40'23" E	33.72'	F516	N 36°42'29" W	169.32'	F610	N 68°03'07" W	103.47'	F683	N 61°43'54" E	22.23'
F37	N 59°04'31" W	86.71'	F133	N 10°00'53" W	68.20'	F229	N 06°24'28" W	58.28'	F325	N 50°22'27" W	66.40'	F421	N 76°40'42" E	61.62'	F517	N 16°10'28" W	222.66'	F611	N 34°07'15" W	45.81'	F684	N 02°15'15" E	102.95'
F38	N 38°11'06" W	58.68'	F134	N 66°43'26" W	139.31'	F230	N 09°02'49" W	70.19'	F326	N 19°09'22" W	44.36'	F422	N 44°12'34" W	102.15'	F518	N 01°01'24" W	79.95'	F612	N 83°54'10" W	58.65'	F685	N 08°23'37" W	43.90'
F39	N 02°47'03" W	153.65'	F135	N 59°08'38" E	64.78'	F231	N 18°49'14" W	68.21'	F327	N 32°52'39" W	228.08'	F423	N 23°22'38" W	234.79'	F519	N 32°18'44" E	54.69'	F613	N 19°39'07" E	67.40'	F686	N 15°26'29" W	91.00'
F40	N 08°43'34" E	142.45'	F136	N 76°20'42" E	125.75'	F232	N 46°45'48" E	18.56'	F328	N 72°03'25" W	63.92'	F424	N 21°24'54" W	285.17'	F520	N 32°43'42" W	31.74'	F614	N 20°58'49" W	122.97'	F687	N 61°20'17" W	108.85'
F41	N 07°22'01" E	82.16'	F137	N 23°33'25" E	104.98'	F233	N 24°46'40" W	47.70'	F329	N 49°54'38" W	89.87'	F425	N 83°06'32" W	52.13'	F521	N 53°31'52" W	82.99'	F615	N 59°05'17" W	50.98'	F688	N 23°17'09" E	67.09'
F42	N 19°06'44" W	120.82'	F138	N 52°58'36" E	63.58'	F234	N 07°14'40" W	50.84'	F330	N 47°47'29" W	131.62'	F426	N 74°10'58" W	58.83'	F522	N 03°26'38" W	128.47'	F616	N 65°04'04" W	43.58'	F689	N 86°15'26" E	98.45'
F43	N 44°13'21" W	147.31'	F139	N 02°05'23" W	141.63'	F235	N 27°14'44" W	65.50'	F331	N 62°00'34" W	75.44'	F427	N 37°11'38" W	200.60'	F523	N 20°41'53" W	181.05'	F617	N 49°51'01" E	85.24'	F690	N 11°14'06" E	25.77'
F44	N 56°16'07" E	113.77'	F140	N 04°10'55" W	46.80'	F236	N 33°04'16" W	105.95'	F332	N 84°46'18" W	176.71'	F428	N 37°35'11" E	46.31'	F524	N 29°2							

F720	N 46°31'50" W	151.95'	F816	N 58°36'50" W	119.62'	F912	N 71°15'07" W	179.99'	F1008	N 48°58'33" W	167.51'	F1104	N 50°04'05" W	39.31'	F1200	N 26°52'30" E	42.43'	F1294	N 54°03'47" E	75.99'	F1367	N 56°43'49" W	78.24'
F721	N 33°22'26" W	57.48'	F817	N 72°57'28" W	134.44'	F913	N 42°40'00" W	138.19'	F1009	N 72°10'42" W	56.52'	F1105	N 13°28'54" W	29.44'	F1201	N 08°39'08" E	55.96'	F1295	N 58°17'38" W	38.52'	F1368	N 52°11'54" E	169.57'
F722	N 52°56'24" W	122.46'	F818	N 61°51'11" W	131.06'	F914	N 67°35'19" W	115.95'	F1010	N 31°22'28" W	49.89'	F1106	N 31°22'28" W	77.70'	F1202	N 79°46'23" E	90.17'	F1296	N 77°08'21" W	80.80'	F1369	N 27°40'52" E	73.30'
F723	N 87°31'26" E	43.39'	F819	N 62°56'38" W	91.55'	F915	N 89°00'22" W	76.75'	F1011	N 40°39'50" W	64.24'	F1107	N 14°12'38" W	20.41'	F1203	N 72°06'44" E	63.22'	F1297	N 35°01'28" E	40.60'	F1370	N 81°39'23" E	31.45'
F724	N 49°08'28" W	44.29'	F820	N 74°25'32" W	34.16'	F916	N 57°03'25" W	105.74'	F1012	N 81°40'24" E	32.01'	F1108	N 56°42'29" W	69.93'	F1204	N 51°12'48" E	63.26'	F1298	N 02°06'50" E	74.70'	F1371	N 58°19'17" E	28.77'
F725	N 40°30'00" W	21.71'	F821	N 53°34'11" W	49.80'	F917	N 46°03'24" W	135.13'	F1013	N 14°18'06" E	39.33'	F1109	N 13°57'39" W	63.45'	F1205	N 31°41'13" E	39.08'	F1299	N 21°58'56" W	106.69'	F1372	N 17°49'47" E	42.69'
F726	N 62°59'55" W	23.25'	F822	N 61°43'15" W	33.99'	F918	N 25°57'09" W	119.44'	F1014	N 15°44'23" W	124.74'	F1110	N 42°40'43" W	59.51'	F1206	N 14°18'27" E	72.47'	F1300	N 03°26'44" W	123.64'	F1373	N 16°49'43" E	55.57'
F727	N 39°22'41" W	37.26'	F823	N 59°30'27" W	46.46'	F919	N 22°36'25" W	158.34'	F1015	N 13°11'02" E	112.81'	F1111	N 65°56'50" W	66.06'	F1207	N 02°23'59" E	111.70'	F1301	N 28°26'39" E	41.66'	F1374	N 09°37'00" W	212.27'
F728	N 70°34'41" E	44.47'	F824	N 49°18'09" W	118.22'	F920	N 56°03'16" W	85.44'	F1016	N 03°37'11" W	85.41'	F1112	N 19°00'12" W	61.93'	F1208	N 22°43'43" W	81.00'	F1302	N 48°52'14" E	28.98'	F1375	N 06°52'52" W	188.85'
F729	N 82°36'00" W	115.92'	F825	N 66°11'56" W	169.83'	F921	N 17°49'46" E	35.14'	F1017	N 35°17'23" W	117.80'	F1113	N 76°10'16" W	42.86'	F1209	N 01°43'38" E	155.04'	F1303	N 01°33'26" W	67.99'	F1376	N 02°55'32" E	74.62'
F730	N 72°03'15" E	65.16'	F826	N 76°18'44" W	130.44'	F922	N 55°54'07" W	199.76'	F1018	N 07°03'01" W	97.53'	F1114	N 07°03'01" W	29.22'	F1210	N 15°37'54" E	84.55'	F1304	N 25°11'59" W	80.76'	F1377	N 22°21'49" W	47.81'
F731	N 45°21'52" E	101.20'	F827	N 30°02'21" W	36.37'	F923	N 10°00'05" W	30.01'	F1019	N 17°50'02" W	44.02'	F1115	N 25°37'24" W	48.89'	F1211	N 07°41'53" E	49.24'	F1305	N 22°57'54" W	133.71'	F1378	N 27°50'30" W	101.50'
F732	N 00°25'50" E	137.17'	F828	N 34°06'20" E	129.48'	F924	N 41°38'57" E	39.77'	F1020	N 78°57'12" W	46.68'	F1116	N 09°19'01" W	89.30'	F1212	N 21°22'23" E	176.52'	F1306	N 04°05'47" W	58.69'	F1379	N 55°51'13" W	173.95'
F733	N 63°20'22" E	107.09'	F829	N 45°48'48" W	116.32'	F925	N 10°54'16" E	155.23'	F1021	N 84°58'09" E	232.29'	F1117	N 33°00'12" W	59.08'	F1213	N 04°20'25" E	210.44'	F1307	N 58°52'39" E	85.83'	F1380	N 59°06'30" W	109.99'
F734	N 32°21'33" E	21.66'	F830	N 45°29'49" W	118.79'	F926	N 07°26'53" W	162.32'	F1022	N 70°06'36" W	280.48'	F1118	N 58°11'11" W	83.22'	F1214	N 41°21'43" E	115.54'	F1308	N 85°11'54" E	135.27'	F1381	N 43°57'17" W	95.24'
F735	N 31°01'33" E	127.18'	F831	N 67°49'07" W	101.75'	F927	N 33°38'17" W	28.93'	F1023	N 66°16'23" W	69.72'	F1119	N 73°42'21" E	50.81'	F1215	N 16°04'13" W	149.27'	F1309	N 83°35'34" W	64.84'	F1382	N 64°39'47" W	81.05'
F736	N 74°57'44" E	124.69'	F832	N 57°43'50" W	151.56'	F928	N 31°04'41" E	82.34'	F1024	N 47°20'05" W	144.83'	F1120	N 19°25'57" E	68.86'	F1216	N 25°57'38" W	161.52'	F1310	N 12°00'19" W	119.74'	F1383	N 47°01'54" E	77.97'
F737	N 41°41'22" E	89.47'	F833	N 51°47'54" W	149.68'	F929	N 20°24'40" E	43.67'	F1025	N 64°26'44" W	143.33'	F1121	N 10°41'53" W	82.77'	F1217	N 12°04'00" E	88.48'	F1311	N 01°55'25" W	81.86'	F1384	N 78°23'00" E	45.55'
F738	N 08°38'34" E	101.85'	F834	N 82°19'06" W	54.66'	F930	N 87°59'54" W	33.11'	F1026	N 24°38'07" W	181.02'	F1122	N 16°41'35" E	63.72'	F1218	N 56°30'04" W	94.48'	F1312	N 38°44'50" E	54.73'	F1385	N 52°11'44" W	183.82'
F739	N 56°24'20" E	124.81'	F835	N 78°30'25" E	74.89'	F931	N 65°42'34" W	99.26'	F1027	N 85°24'32" W	90.43'	F1123	N 16°41'35" E	76.26'	F1219	N 00°18'26" W	117.42'	F1313	N 25°29'24" W	89.17'	F1386	N 10°46'00" W	27.31'
F740	N 51°38'34" E	58.16'	F836	N 33°34'22" W	34.88'	F932	N 26°08'10" W	100.13'	F1028	N 34°12'38" W	135.17'	F1124	N 28°56'32" E	28.07'	F1220	N 15°33'44" W	248.12'	F1314	N 13°33'20" E	16.25'	F1387	N 19°13'59" E	140.41'
F741	N 27°42'29" E	203.30'	F837	N 77°38'05" W	54.51'	F933	N 43°51'17" W	81.75'	F1029	N 45°34'56" W	125.05'	F1125	N 05°00'04" W	53.62'	F1221	N 19°15'20" W	119.86'	F1315	N 38°21'27" W	75.23'	F1388	N 15°01'07" E	177.27'
F742	N 06°58'13" E	261.56'	F838	N 11°45'11" E	47.48'	F934	N 55°16'24" E	43.96'	F1030	N 75°35'50" W	94.89'	F1126	N 80°07'52" W	39.47'	F1222	N 02°33'43" W	119.69'	F1316	N 87°14'25" W	108.55'	F1389	N 00°43'48" E	105.44'
F743	N 79°30'21" W	130.46'	F839	N 78°04'16" E	26.57'	F935	N 51°20'12" W	112.27'	F1031	N 61°08'34" W	114.10'	F1127	N 22°50'48" W	37.07'	F1223	N 65°44'40" W	61.88'	F1317	N 72°32'30" W	61.81'	F1390	N 26°21'31" W	43.69'
F744	N 22°55'36" E	132.68'	F840	N 54°40'08" W	155.80'	F936	N 07°45'48" W	60.69'	F1032	N 62°06'10" W	162.37'	F1128	N 65°02'16" W	86.72'	F1224	N 38°41'46" W	36.98'	F1318	N 18°06'53" W	80.54'	F1391	N 17°29'27" W	50.11'
F745	N 75°50'18" W	82.49'	F841	N 55°43'28" E	31.95'	F937	N 34°36'20" W	66.06'	F1033	N 76°14'20" E	13.20'	F1129	N 69°18'37" W	106.42'	F1225	N 38°49'30" W	85.73'	F1319	N 09°24'34" E	63.40'	F1392	N 08°54'07" W	106.99'
F746	N 25°36'13" E	148.47'	F842	N 66°26'51" W	27.13'	F938	N 48°25'58" W	121.96'	F1034	N 50°36'16" E	222.89'	F1130	N 46°06'29" W	116.20'	F1226	N 61°20'10" W	193.73'	F1320	N 19°38'29" E	103.51'	F1393	N 30°09'33" W	123.47'
F747	N 74°45'14" E	254.15'	F843	N 76°30'22" E	36.18'	F939	N 41°21'43" W	131.28'	F1035	N 82°29'30" E	157.57'	F1131	N 43°17'06" W	19.46'	F1227	N 22°31'42" W	39.79'	F1321	N 05°41'43" E	158.57'	F1394	N 27°15'47" W	119.66'
F748	N 69°13'42" W	156.87'	F844	N 44°17'41" W	55.07'	F940	N 07°28'13" W	67.69'	F1036	N 84°11'47" E	109.27'	F1132	N 51°46'56" W	30.32'	F1228	N 26°52'04" E	164.84'	F1322	N 16°42'15" W	190.61'	F1395	N 07°33'13" W	95.20'
F749	N 35°10'49" W	59.19'	F845	N 70°18'19" W	57.29'	F941	N 48°38'12" W	152.72'	F1037	N 56°05'59" W	92.48'	F1133	N 36°08'54" W	36.06'	F1229	N 00°02'57" W	297.96'	F1323	N 02°24'55" W	223.26'	F1396	N 52°03'55" W	93.52'
F750	N 52°00'55" W	139.61'	F846	N 39°07'43" W	68.15'	F942	N 56°37'33" W	163.01'	F1038	N 22°33'47" W	79.13'	F1134	N 26°43'25" W	57.88'	F1230	N 00°35'17" E	110.73'	F1324	N 16°08'15" W	118.58'	F1397	N 21°49'24" W	138.85'
F751	N 59°17'58" W	89.87'	F847	N 77°15'45" W	21.64'	F943	N 69°09'21" W	51.79'	F1039	N 72°09'03" W	45.50'	F1135	N 53°45'50" W	61.99'	F1231	N 02°43'34" E	112.83'	F1325	N 36°22'04" W	121.50'	F1398	N 15°50'57" W	90.50'
F752	N 55°51'52" W	163.06'	F848	N 36°37'56" E	93.01'	F944	N 45°05'39" W	49.91'	F1040	N 87°36'52" W	211.84'	F1136	N 76°12'44" W	87.07'	F1232	N 12°58'09" W	54.19'	F1326	N 14°15'10" W	96.61'	F1399	N 57°54'22" W	129.58'
F753	N 63°32'50" W	129.81'	F849	N 06°22'17" E	47.33'	F945	N 27°26'52" W	66.47'	F1041	N 86°27'57" W	84.86'	F1137	N 39°16'05" W	91.89'	F1233	N 27°18'39" E	46.79'	F1327	N 41°22'14" W	140.22'	F1400	N 41°28'08" W	68.03'
F754	N 70°01'20" W	198.59'	F850	N 10°01'24" W	111.46'	F946	N 64°19'31" W	70.68'	F1042	N 68°30'41" W	122.10'	F1138	N 66°26'20" W	35.42'	F1234	N 38°48'55" W	39.55'	F1328	N 11°51'21" W	77.07'	F1401	N 33°36'28" W	76.38'
F755	N 81°55'26" W	299.44'	F851	N 13°53'57" W	92.84'	F947	N 68°58'14" W	80.99'	F1043	N 71°41'35" W	159.33'	F1139	N 36°49'57" W	53.02'	F1235	N 28°36'39" W	32.65'	F1329	N 05°17'04" E	65.15'	F1402	N 14°00'20" W	180.18'
F756	N 57°09'12" W	150.78'	F852	N 32°52'15" E	83.74'	F948	N 27°01'06" W	69.88'	F1044	N 62°58'47" W	129.25'	F1140	N 58°08'08" W	104.82'	F1236	N 42°44'13" W	55.28'	F1330	N 05°47'21" E	104.98'	F1403	N 33°18'41" W	87.93'
F757	N 34°04'27" W	155.86'	F853	N 11°22'18" W	48.79'	F949	N 55°38'30" W	201.48'	F1045	N 78°40'11" W	98.16'	F1141	N 72°55'22" W	112.69'	F1237	N 85°23'32" E	52.12'	F1331	N 00°08'16" W	82.53'	F1404	N 34°38'07" W	170.12'
F758	N 06°32'43" W	61.13'	F854	N 68°35'38" W	47.01'	F950	N 42°40'27" W	52.08'	F1046	N 24°17'59" W	64.69'	F1142	N 63°51'56" W	90.76'	F1238	N 47°37'45" W	44.69'	F1332	N 33°24'43" W	94.16'	F1405	N 32°23'18" W	164.21'
F759	N 19°50'41" W	57.32'	F855	N 68°26'12" E	56.03'	F951	N 38°23'14" E	64.93'	F1047	N 68°20'17" W	174.27'	F1143	N 72°31'04" W	131.90'	F1239	N 00°45'20" W	172.22'	F1333	N 08°17'10" W	43.93'	F1406	N 40°46'04" W	177.14'
F760	N 66°38'45" W	82.45'	F856	N 84°43'56" W	52.20'	F952	N 67°11'49" W	47.15'	F1048	N 88°43'48" E	105.73'	F1144	N 44°03'00" W	73.76'	F1240	N 00°08'22" W	177.30'	F1334	N 83°43'06" E	63.42'	F1407	N 47°14'33" W	179.96'
F761	N 52°37'13" W	53.34'	F857	N 71°50'19" E	61.82'	F953	N 44°40'47" W	208.60'	F1049	N 74°31'28" E	31.08'	F1145	N 29°48'14" W	104.87'	F1241	N 69°21'03" E	70.29'	F1335	N 82°00'54" W	61.43'	F1408	N 51°28'38" W	94.02'
F762	N 62°08'25" W	145.93'	F858	N 69°59'34" W	30.56'	F954	N 27°12'07" W	46.53'	F1050	N 80°46'01" E	66.08'	F1146	N 45°32'01" W	117.63'	F1242	N 04°00'29" E	96.82'	F1336	N 02°00'04" W	94.83'	F1409	N 70°52'54" W	71.29'
F763	N 79°03'47" W	29.15'	F859	N 29°19'18" W	38.51'	F955	N 52°56'30" W</																

F1440	N 73°54'17" E	138.74'	F1536	N 64°39'56" E	81.38'	F1632	N 54°25'28" W	123.62'	F1728	N 12°16'27" E	38.88'	F1824	N 46°34'14" W	22.80'
F1441	N 29°29'02" E	133.62'	F1537	N 62°06'15" E	64.38'	F1633	N 28°48'26" W	130.38'	F1729	N 47°41'26" E	136.18'	F1825	N 60°29'09" W	46.51'
F1442	N 48°26'45" E	177.41'	F1538	N 75°05'47" E	157.44'	F1634	N 54°00'08" W	60.12'	F1730	N 36°01'19" E	174.07'	F1826	N 30°27'24" W	86.24'
F1443	N 38°21'05" E	69.77'	F1539	N 86°03'17" W	206.83'	F1635	N 44°46'07" W	50.62'	F1731	N 27°37'03" E	39.22'	F1827	N 60°41'13" W	59.56'
F1444	N 56°52'30" E	93.47'	F1540	N 59°39'10" W	178.24'	F1636	N 23°35'36" W	84.93'	F1732	N 20°34'40" E	118.59'	F1828	N 35°12'10" E	183.97'
F1445	N 00°54'23" E	91.84'	F1541	N 55°32'36" W	82.86'	F1637	N 75°42'51" W	73.72'	F1733	N 12°40'26" W	117.81'	F1829	N 73°41'40" W	73.94'
F1446	N 19°04'59" E	84.09'	F1542	N 60°15'18" W	362.91'	F1638	N 75°05'23" E	54.33'	F1734	N 16°53'52" E	120.41'	F1830	N 27°02'57" E	199.80'
F1447	N 07°27'52" W	97.14'	F1543	N 45°00'00" W	76.10'	F1639	N 79°27'20" E	25.73'	F1735	N 38°10'20" E	114.59'	F1831	N 60°41'13" W	68.09'
F1448	N 33°30'03" W	31.25'	F1544	N 30°52'27" W	240.35'	F1640	N 25°07'59" E	111.50'	F1736	N 45°25'39" E	130.20'	F1832	N 87°10'38" W	66.68'
F1449	N 26°15'11" W	41.56'	F1545	N 00°12'41" W	123.84'	F1641	N 00°22'14" E	31.91'	F1737	N 51°00'05" E	53.70'	F1833	N 70°45'16" W	88.16'
F1450	N 89°07'02" E	36.01'	F1546	N 49°09'54" W	211.85'	F1642	N 18°27'49" W	29.96'	F1738	N 53°56'07" E	91.63'	F1834	N 44°17'25" W	54.25'
F1451	N 72°28'51" W	120.07'	F1547	N 05°22'45" W	166.52'	F1643	N 14°19'37" W	71.69'	F1739	N 33°04'58" E	131.35'	F1835	N 62°25'46" W	33.54'
F1452	N 24°46'29" W	52.51'	F1548	N 33°12'13" W	123.93'	F1644	N 03°19'05" W	24.72'	F1740	N 11°04'09" W	136.97'	F1836	N 15°37'22" E	56.94'
F1453	N 56°32'34" W	47.94'	F1549	N 07°23'52" W	189.91'	F1645	N 05°58'04" W	30.18'	F1741	N 63°53'51" E	116.33'	F1837	N 69°14'51" E	42.63'
F1454	N 13°46'27" E	77.00'	F1550	N 78°44'33" W	103.44'	F1646	N 05°27'54" E	31.49'	F1742	N 73°41'35" W	94.57'	F1838	N 27°50'55" E	65.33'
F1455	N 19°33'03" W	85.13'	F1551	N 15°34'38" W	327.11'	F1647	N 13°31'14" W	80.12'	F1743	N 59°15'51" E	129.74'	F1839	N 33°11'10" E	110.73'
F1456	N 01°11'14" E	86.47'	F1552	N 35°06'46" E	81.10'	F1648	N 20°33'34" W	44.09'	F1744	N 27°22'15" E	89.70'	F1840	N 55°34'42" E	134.39'
F1457	N 34°30'59" W	85.37'	F1553	N 10°31'11" W	74.51'	F1649	N 54°59'46" E	31.50'	F1745	N 80°40'51" E	113.68'	F1841	N 17°31'38" E	118.62'
F1458	N 36°36'53" W	88.92'	F1554	N 26°11'33" W	41.65'	F1650	N 19°13'26" E	37.40'	F1746	N 43°48'54" E	33.39'	F1842	N 12°37'42" W	113.19'
F1459	N 42°15'26" W	135.91'	F1555	N 35°34'46" W	148.80'	F1651	N 37°32'38" E	91.53'	F1747	N 28°43'22" E	86.87'	F1843	N 45°43'31" E	74.59'
F1460	N 44°26'58" W	31.77'	F1556	N 34°00'15" W	33.46'	F1652	N 10°50'13" E	189.68'	F1748	N 09°13'57" E	59.73'	F1844	N 80°30'28" E	106.49'
F1461	N 42°30'35" W	36.08'	F1557	N 54°11'46" W	35.17'	F1653	N 19°12'21" E	158.31'	F1749	N 21°40'15" E	35.62'	F1845	N 42°32'31" E	42.36'
F1462	N 80°57'10" W	41.64'	F1558	N 48°35'03" W	45.49'	F1654	N 01°28'17" E	121.19'	F1750	N 08°29'24" W	45.83'	F1846	N 15°25'20" E	40.26'
F1463	N 41°43'10" W	124.72'	F1559	N 23°35'07" W	202.20'	F1655	N 21°58'27" E	94.49'	F1751	N 31°20'18" W	32.19'	F1847	N 57°26'10" E	21.66'
F1464	N 19°05'50" W	31.07'	F1560	N 31°32'55" E	79.92'	F1656	N 02°40'12" E	80.93'	F1752	N 25°22'49" W	50.69'	F1848	N 70°53'00" E	32.54'
F1465	N 43°35'40" W	21.84'	F1561	N 03°09'23" E	43.51'	F1657	N 31°12'52" E	112.11'	F1753	N 50°41'39" W	36.26'	F1849	N 55°18'40" E	13.12'
F1466	N 18°26'15" W	36.97'	F1562	N 65°20'54" W	62.88'	F1658	N 03°04'44" W	71.58'	F1754	N 63°21'32" W	42.76'	F1850	N 80°10'33" W	66.67'
F1467	N 45°15'11" W	112.95'	F1563	N 87°26'35" W	54.33'	F1659	N 40°58'30" E	59.06'	F1755	N 06°39'23" W	26.16'	F1851	N 47°12'16" E	238.03'
F1468	N 31°34'18" W	26.65'	F1564	N 81°11'01" E	60.06'	F1660	N 03°00'07" E	96.34'	F1756	N 19°32'21" W	21.76'	F1852	N 24°46'19" W	64.07'
F1469	N 39°29'06" W	31.78'	F1565	N 61°29'35" W	25.87'	F1661	N 13°49'25" E	175.37'	F1757	N 38°34'54" E	46.31'	F1853	N 20°13'13" E	45.72'
F1470	N 32°23'04" E	43.06'	F1566	N 66°58'45" W	27.22'	F1662	N 14°07'26" E	74.70'	F1758	N 57°25'00" E	37.90'	F1854	N 08°45'51" W	121.30'
F1471	N 02°46'25" W	70.96'	F1567	N 12°26'23" W	281.06'	F1663	N 34°49'05" E	105.61'	F1759	N 89°03'48" E	67.06'	F1855	N 33°01'52" W	259.88'
F1472	N 37°19'55" E	42.43'	F1568	N 20°14'01" E	69.32'	F1664	N 43°14'56" E	271.25'	F1760	N 23°36'44" W	73.64'	F1856	N 52°23'27" W	166.04'
F1473	N 08°29'33" E	55.15'	F1569	N 12°38'12" E	109.87'	F1665	N 37°05'13" E	80.93'	F1761	N 01°54'08" W	129.05'	F1857	N 24°51'01" W	62.67'
F1474	N 40°56'06" E	178.44'	F1570	N 24°04'15" W	112.10'	F1666	N 23°03'21" E	184.91'	F1762	N 11°11'38" E	49.36'	F1858	N 01°00'31" W	42.54'
F1475	N 35°26'24" E	125.49'	F1571	N 23°08'28" E	133.21'	F1667	N 37°35'19" W	82.22'	F1763	N 25°18'30" W	71.71'	F1859	N 27°01'44" E	43.73'
F1476	N 39°16'14" E	126.61'	F1572	N 08°35'39" W	73.13'	F1668	N 79°25'48" E	31.45'	F1764	N 55°55'23" W	120.50'	F1860	N 46°10'46" E	65.75'
F1477	N 17°23'15" E	144.68'	F1573	N 39°42'12" W	140.41'	F1669	N 39°13'31" W	90.67'	F1765	N 43°54'55" W	67.79'	F1861	N 52°04'35" E	70.05'
F1478	N 54°44'30" E	107.86'	F1574	N 83°40'20" W	82.65'	F1670	N 22°37'00" W	60.13'	F1766	N 68°20'30" W	223.65'	F1862	N 63°29'27" E	41.51'
F1479	N 14°05'51" E	103.13'	F1575	N 77°53'50" E	153.40'	F1671	N 08°46'15" W	118.22'	F1767	N 16°58'00" E	188.11'	F1863	N 44°16'01" E	74.31'
F1480	N 14°20'28" E	50.27'	F1576	N 78°19'40" W	141.26'	F1672	N 21°27'34" E	67.01'	F1768	N 75°21'10" E	64.99'	F1864	N 48°00'21" E	56.24'
F1481	N 02°51'58" E	88.93'	F1577	N 80°02'02" E	150.34'	F1673	N 22°45'08" W	537.97'	F1769	N 51°58'30" E	42.06'	F1865	N 41°17'42" E	38.54'
F1482	N 02°59'09" W	45.38'	F1578	N 70°31'45" E	58.51'	F1674	N 34°11'43" E	33.56'	F1770	N 42°38'33" E	108.37'	F1866	N 58°42'55" E	61.37'
F1483	N 03°22'17" E	77.22'	F1579	N 68°14'33" W	87.36'	F1675	N 02°06'29" E	17.07'	F1771	N 24°51'16" E	114.31'	F1867	N 41°04'44" E	145.21'
F1484	N 13°25'03" E	159.10'	F1580	N 69°18'19" W	121.26'	F1676	N 06°16'08" W	69.64'	F1772	N 05°17'45" E	111.60'	F1868	N 16°18'11" E	219.25'
F1485	N 14°23'44" E	44.36'	F1581	N 44°59'14" W	247.69'	F1677	N 00°14'30" E	72.73'	F1773	N 01°18'47" W	104.73'	F1869	N 23°57'05" E	92.43'
F1486	N 05°16'44" E	30.96'	F1582	N 27°23'36" W	81.71'	F1678	N 18°16'33" W	155.54'	F1774	N 23°14'45" E	64.10'	F1870	N 36°04'52" E	67.26'
F1487	N 23°27'37" E	35.78'	F1583	N 29°37'34" W	67.53'	F1679	N 08°19'03" W	80.45'	F1775	N 01°28'53" W	38.30'	F1871	N 00°19'04" E	54.17'
F1488	N 10°50'21" E	100.28'	F1584	N 47°27'25" E	55.37'	F1680	N 05°56'35" E	198.67'	F1776	N 38°53'12" W	39.45'	F1872	N 76°33'48" E	93.23'
F1489	N 02°34'05" E	97.38'	F1585	N 53°44'19" E	114.88'	F1681	N 13°25'51" W	221.51'	F1777	N 49°56'49" W	164.21'	F1873	N 49°54'25" E	189.53'
F1490	N 19°03'40" E	211.98'	F1586	N 61°18'26" E	213.03'	F1682	N 31°44'37" W	49.52'	F1778	N 16°30'46" W	32.13'	F1874	N 40°04'06" E	147.11'
F1491	N 88°57'46" E	57.74'	F1587	N 81°59'29" E	72.04'	F1683	N 15°23'10" W	31.37'	F1779	N 25°05'37" E	64.27'	F1875	N 58°52'20" E	120.39'
F1492	N 40°59'25" E	69.34'	F1588	N 79°55'13" W	47.66'	F1684	N 13°10'51" W	17.17'	F1780	N 17°46'40" W	90.27'	F1876	N 45°43'02" E	305.48'
F1493	N 83°29'14" W	44.94'	F1589	N 66°30'03" W	80.50'	F1685	N 17°47'34" W	47.81'	F1781	N 29°08'19" W	118.12'	F1877	N 53°44'34" E	295.29'
F1494	N 17°04'38" W	79.37'	F1590	N 86°52'58" E	45.91'	F1686	N 16°23'48" E	15.64'	F1782	N 78°55'47" W	41.57'	F1878	N 32°03'25" E	340.09'
F1495	N 12°07'16" W	267.79'	F1591	N 75°48'01" E	65.73'	F1687	N 26°52'18" E	103.98'	F1783	N 17°47'49" E	37.30'	F1879	N 41°54'17" E	237.73'
F1496	N 22°12'15" E	53.41'	F1592	N 66°52'53" E	60.58'	F1688	N 39°30'34" E	40.91'	F1784	N 70°05'47" E	131.56'	F1880	N 08°58'29" E	61.61'
F1497	N 18°47'15" W	264.09'	F1593	N 82°59'14" E	67.38'	F1689	N 32°47'46" E	88.18'	F1785	N 56°15'13" E	164.98'	F1881	N 12°51'07" W	551.32'
F1498	N 49°06'45" W	87.74'	F1594	N 85°14'20" E	73.34'	F1690	N 24°11'41" E	115.34'	F1786	N 42°23'08" E	180.04'	F1882	N 58°17'03" W	110.80'
F1499	N 07°09'20" E	58.14'	F1595	N 74°35'08" W	83.78'	F1691	N 07°05'01" E	119.06'	F1787	N 44°28'18" E	118.53'	F1883	N 64°41'05" E	55.43'
F1500	N 13°53'28" E	70.19'	F1596	N 57°45'27" W	124.85'	F1692	N 09°33'08" E	218.56'	F1788	N 50°09'23" E	151.99'	F1884	N 82°46'50" E	129.79'
F1501	N 43°01'44" W	88.75'	F1597	N 53°31'00" W	91.91'	F1693	N 00°22'04" E	129.43'	F1789	N 58°24'48" E	38.75'	F1885	N 78°05'17" W	46.80'
F1502	N 10°33'18" W	44.45'	F1598	N 59°21'27" W	177.38'	F1694	N 12°40'09" W	16.81'	F1790	N 70°33'03" E	136.03'	F1886	N 24°31'42" E	171.17'
F1503	N 50°31'43" W	138.21'	F1599	N 61°48'05" W	110.15'	F1695	N 10°32'39" E	176.99'	F1791	N 04°51'28" W	64.30'	F1887	N 54°00'49" E	69.38'
F1504	N 35°52'45" W	95.45'	F1600	N 58°26'19" W	39.38'	F1696	N 26°00'36" E	198.80'	F1792	N 34°56'50" E	59.47'	F1888	N 17°28'50" E	177.83'
F1505	N 17°43'43" W	79.23'	F1601	N 65°59'04" W	72.76'	F1697	N 41°02'01" E	48.77'	F1793	N 61°12'02" E	141.70'	F1889	N 23°49'24" E	215.86'
F1506	N 03°03'35" W	113.28'	F1602	N 13°41'27" W	231.42'	F1698	N 72°32'27" E	16.82'	F1794	N 62°14'55" W	131.45'	F1890	N 51°34'23" E	109.07'
F1507	N 17°02'00" E	178.24'	F1603	N 41°06'30" W	202.53'	F1699	N 07°58'52" E	16.45'	F1795	N 11°53'08"				