
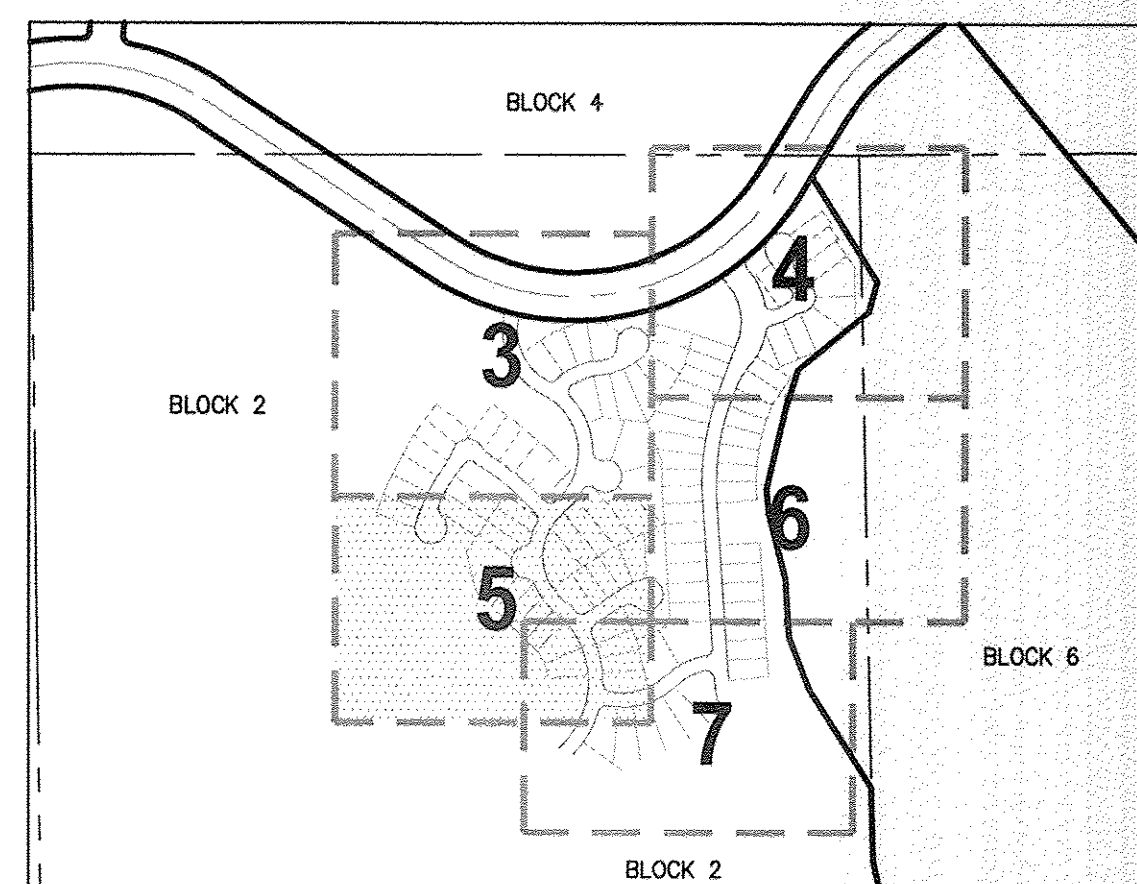


SEE SHEET 3

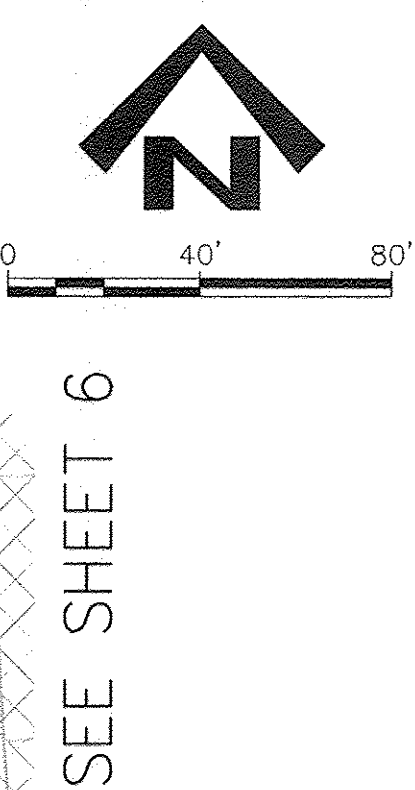

- KEYNOTES
- 10' PUBLIC UTILITY EASEMENT GRANTED TO PIMA COUNTY BY THIS PLAT
 - 1' PUBLIC NO ACCESS EASEMENT GRANTED TO PIMA COUNTY BY THIS PLAT
 - 45' PUBLIC RIGHT OF WAY DEDICATED TO PIMA COUNTY BY THIS PLAT
 - 80' PUBLIC RIGHT OF WAY DEDICATED TO PIMA COUNTY BY THIS PLAT
 - 150' PUBLIC RIGHT OF WAY DEDICATED TO PIMA COUNTY SEQ. NO. 20182350104
 - SECTION 404 PERMIT RESTRICTIVE COVENANT SEQ. NO. 20170050619
 - PUBLIC SEWER EASEMENT DEDICATED TO PIMA COUNTY REGIONAL WASTEWATER RECLAMATION DEPARTMENT BY THIS PLAT
 - PUBLIC MAINTENANCE ACCESS EASEMENT DEDICATED TO PIMA COUNTY BY THIS PLAT
 - ELECTRIC EASEMENT GRANTED TO TUCSON ELECTRIC POWER (TEP) BY THIS PLAT

KEY MAP
N.T.S.

CURVE TABLE			
CURVE	DELTA	ARC LENGTH	RADIUS
C47	17°05'34"	89.50'	300.00'
C48	16°51'35"	14.71'	50.00'
C49	70°54'18"	51.36'	41.50'
C50	22°51'31"	196.66'	50.00'
C51	42°15'42"	30.61'	41.50'
C52	28°38'36"	20.75'	41.50'
C53	69°52'30"	30.49'	25.00'
C54	23°33'13"	10.28'	25.00'
C55	46°19'17"	20.21'	25.00'
C56	66°16'13"	28.92'	25.00'
C57	58°58'23"	25.73'	25.00'
C58	71°7'49"	3.18'	25.00'
C59	66°16'13"	28.92'	25.00'
C60	0°16'50"	1.08'	220.50'
C61	2°09'17"	8.29'	220.50'
C62	101°37'16"	44.34'	25.00'
C63	82°08'37"	35.84'	25.00'
C64	73°07'54"	52.97'	41.50'
C65	61°13'31"	44.35'	41.50'
C66	11°54'23"	8.62'	41.50'
C67	82°08'37"	35.84'	25.00'



LINE TABLE		
LINE	DISTANCE	BEARING
L61	28.00'	N85°13'37"E
L62	28.00'	N16°06'17"W
L63	27.50'	N72°48'22"W
L64	34.94'	N26°45'22"E
L65	18.20'	S68°35'47"E
L66	5.61'	S65°03'05"E
L67	20.51'	N04°16'46"W
L68	29.41'	N34°22'43"W
L69	33.09'	N71°10'36"W
L70	28.03'	N82°03'01"E
L71	28.41'	N52°55'04"E
L72	26.84'	N25°52'13"E
L73	31.02'	N04°43'38"W
L74	8.03'	N39°27'41"E
L75	42.79'	N74°17'27"W
L76	24.29'	N55°21'30"E
L77	40.54'	N18°26'44"W
L78	17.14'	N23°55'15"W
L79	16.09'	N42°59'36"W
L80	37.11'	N70°41'26"W
L81	43.30'	N29°26'56"E
L82	5.00'	N24°56'55"E
L83	7.92'	N47°55'56"E
L84	11.05'	N85°58'30"W

SEE SHEET 7

SEE SHEET 7

BLOCK 2
ROCKING K SOUTH
AMENDED BLOCKS 1-7
SEQ. NO. 20182350104

Q₁₀₀=42 CFS
D.A.=5.2 AC

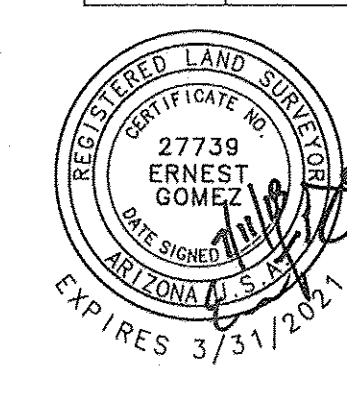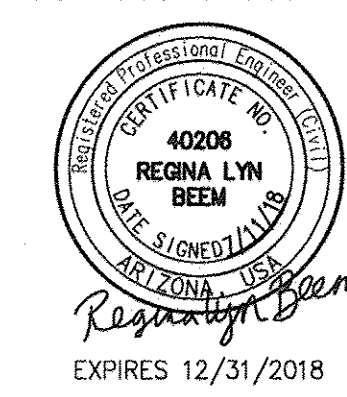

PSOMAS
333 E. Wetmore Road, Suite 450
Tucson, AZ 85705
(520) 292-2300 (520) 292-1290 fax
www.psomas.com

REF: P1207-006 P18FP00007

FINAL PLAT

**ROCKING K SOUTH NEIGHBORHOOD 1
PARCEL E-1**

LOTS 1-101, COMMON AREA 'A' (DRAINAGE AND OPEN SPACE),
& COMMON AREA 'B' (NATURAL OPEN SPACE & RIPARIAN MITIGATION).
BEING A RESUBDIVISION OF A PORTION OF BLOCK 2 OF THE AMENDED ROCKING K SOUTH BLOCK PLAT
SEQ. NO. 20182350104 LOCATED IN PORTIONS OF SECTIONS 21 AND 22,
TOWNSHIP 15 SOUTH, RANGE 16 EAST, GRISM, PIMA COUNTY, ARIZONA

PROJ NO: 7RC0130201 SCALE: HORIZ 1" = 40'
DATE: JULY 2018 C.I. = N/A


5 OF 7

SEE SHEET 3

SEE SHEET 5

SEE SHEET 4

SEE SHEET 7

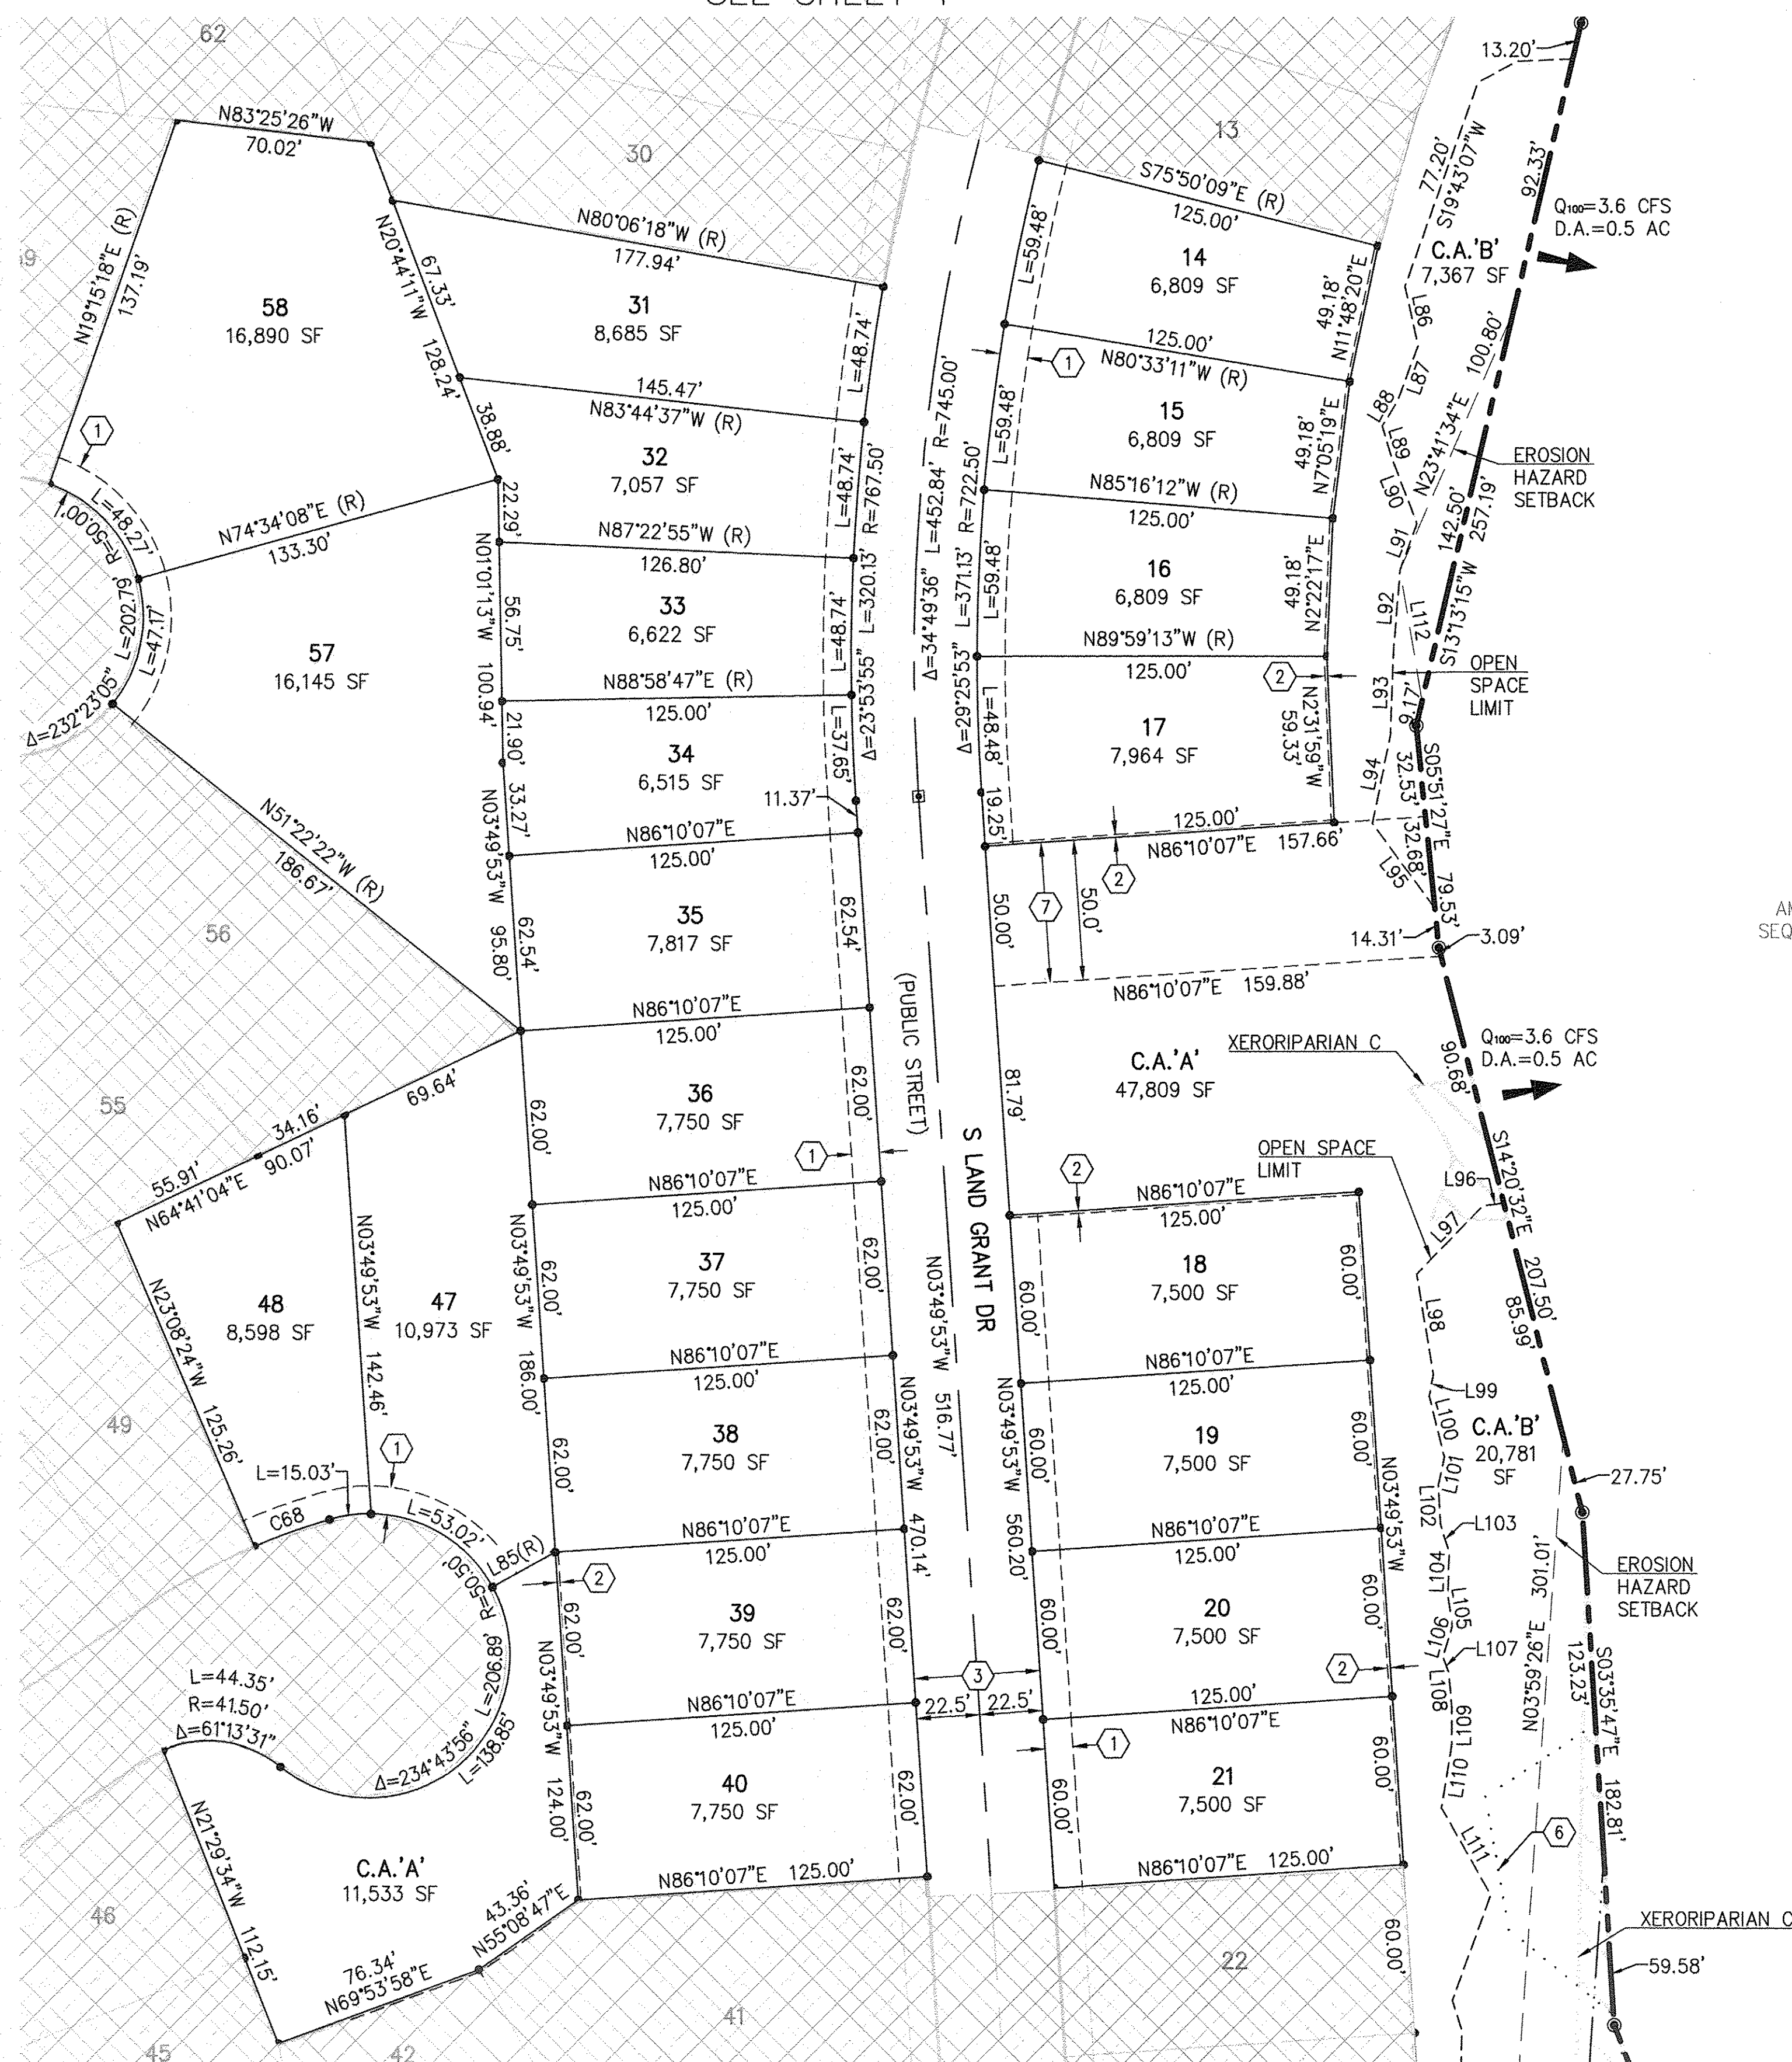

BLOCK 6
ROCKING K SOUTH
AMENDED BLOCKS 1-7
SEQ. NO. 20182350104


LINE TABLE		
LINE	DISTANCE	BEARING
L85	25.69'	N61°05'42"E
L86	21.33'	S12°42'28"E
L87	20.82'	S20°09'15"W
L88	10.88'	N31°09'46"E
L89	11.63'	N16°30'12"W
L90	25.25'	N21°09'01"W
L91	17.82'	N19°50'38"E
L92	28.19'	N04°35'39"E
L93	30.47'	N02°06'52"E
L94	32.30'	N11°25'55"E
L95	37.36'	S36°34'33"E
L96	7.50'	N82°28'05"E
L97	34.03'	N44°09'03"E
L98	36.16'	N09°33'15"W

LINE TABLE		
LINE	DISTANCE	BEARING
L99	7.99'	N10°29'08"E
L100	22.20'	N14°03'19"W
L101	10.04'	N11°50'48"E
L102	14.42'	N02°51'36"W
L103	10.08'	N18°07'00"W
L104	15.37'	N01°58'24"E
L105	11.16'	N08°21'51"W
L106	11.61'	N16°50'36"E
L107	5.56'	N21°32'44"W
L108	12.83'	N05°21'33"W
L109	12.75'	N00°05'55"E
L110	23.06'	N09°19'05"E
L111	35.76'	N29°37'25"W
L112	47.08'	N09°40'47"W

KEYNOTES

- 10' PUBLIC UTILITY EASEMENT GRANTED TO PIMA COUNTY BY THIS PLAT
- 1' PUBLIC NO ACCESS EASEMENT GRANTED TO PIMA COUNTY BY THIS PLAT
- 45' PUBLIC RIGHT OF WAY DEDICATED TO PIMA COUNTY BY THIS PLAT
- 80' PUBLIC RIGHT OF WAY DEDICATED TO PIMA COUNTY BY THIS PLAT
- 150' PUBLIC RIGHT OF WAY DEDICATED TO PIMA COUNTY SEQ. NO. 20182350104
- SECTION 404 PERMIT RESTRICTIVE COVENANT SEQ. NO. 20170050619
- PUBLIC SEWER EASEMENT DEDICATED TO PIMA COUNTY REGIONAL WASTEWATER RECLAMATION DEPARTMENT BY THIS PLAT
- PUBLIC MAINTENANCE ACCESS EASEMENT DEDICATED TO PIMA COUNTY BY THIS PLAT
- ELECTRIC EASEMENT GRANTED TO TUCSON ELECTRIC POWER (TEP) BY THIS PLAT

CURVE TABLE			
CURVE	DELTA	ARC LENGTH	RADIUS
C68	7°02'07"	28.55'	232.50'

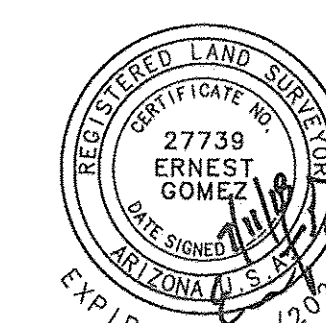

PSOMAS

333 E. Wetmore Road, Suite 450
Tucson, AZ 85705
(520) 292-2300 (520) 292-1290 fax
www.psomas.com

REF: P1207-006

P18FP00007

FINAL PLAT

**ROCKING K SOUTH NEIGHBORHOOD 1
PARCEL E-1**

LOTS 1-101, COMMON AREA 'A' (DRAINAGE AND OPEN SPACE),
& COMMON AREA 'B' (NATURAL OPEN SPACE & RIPARIAN MITIGATION).
BEING A RESUBDIVISION OF A PORTION OF BLOCK 2 OF THE AMENDED ROCKING K SOUTH BLOCK PLAT
SEQ. NO. 20182350104, LOCATED IN PORTIONS OF SECTIONS 21 AND 22,
TOWNSHIP 15 SOUTH, RANGE 16 EAST, G&SNM, PIMA COUNTY, ARIZONA




PROJ NO: 7ROC130201 SCALE: HORIZ 1" = 40'
DATE: JULY 2018 C.I. = N/A

6 OF 7

SEE SHEET 5

SEE SHEET 5

SEE SHEET 6

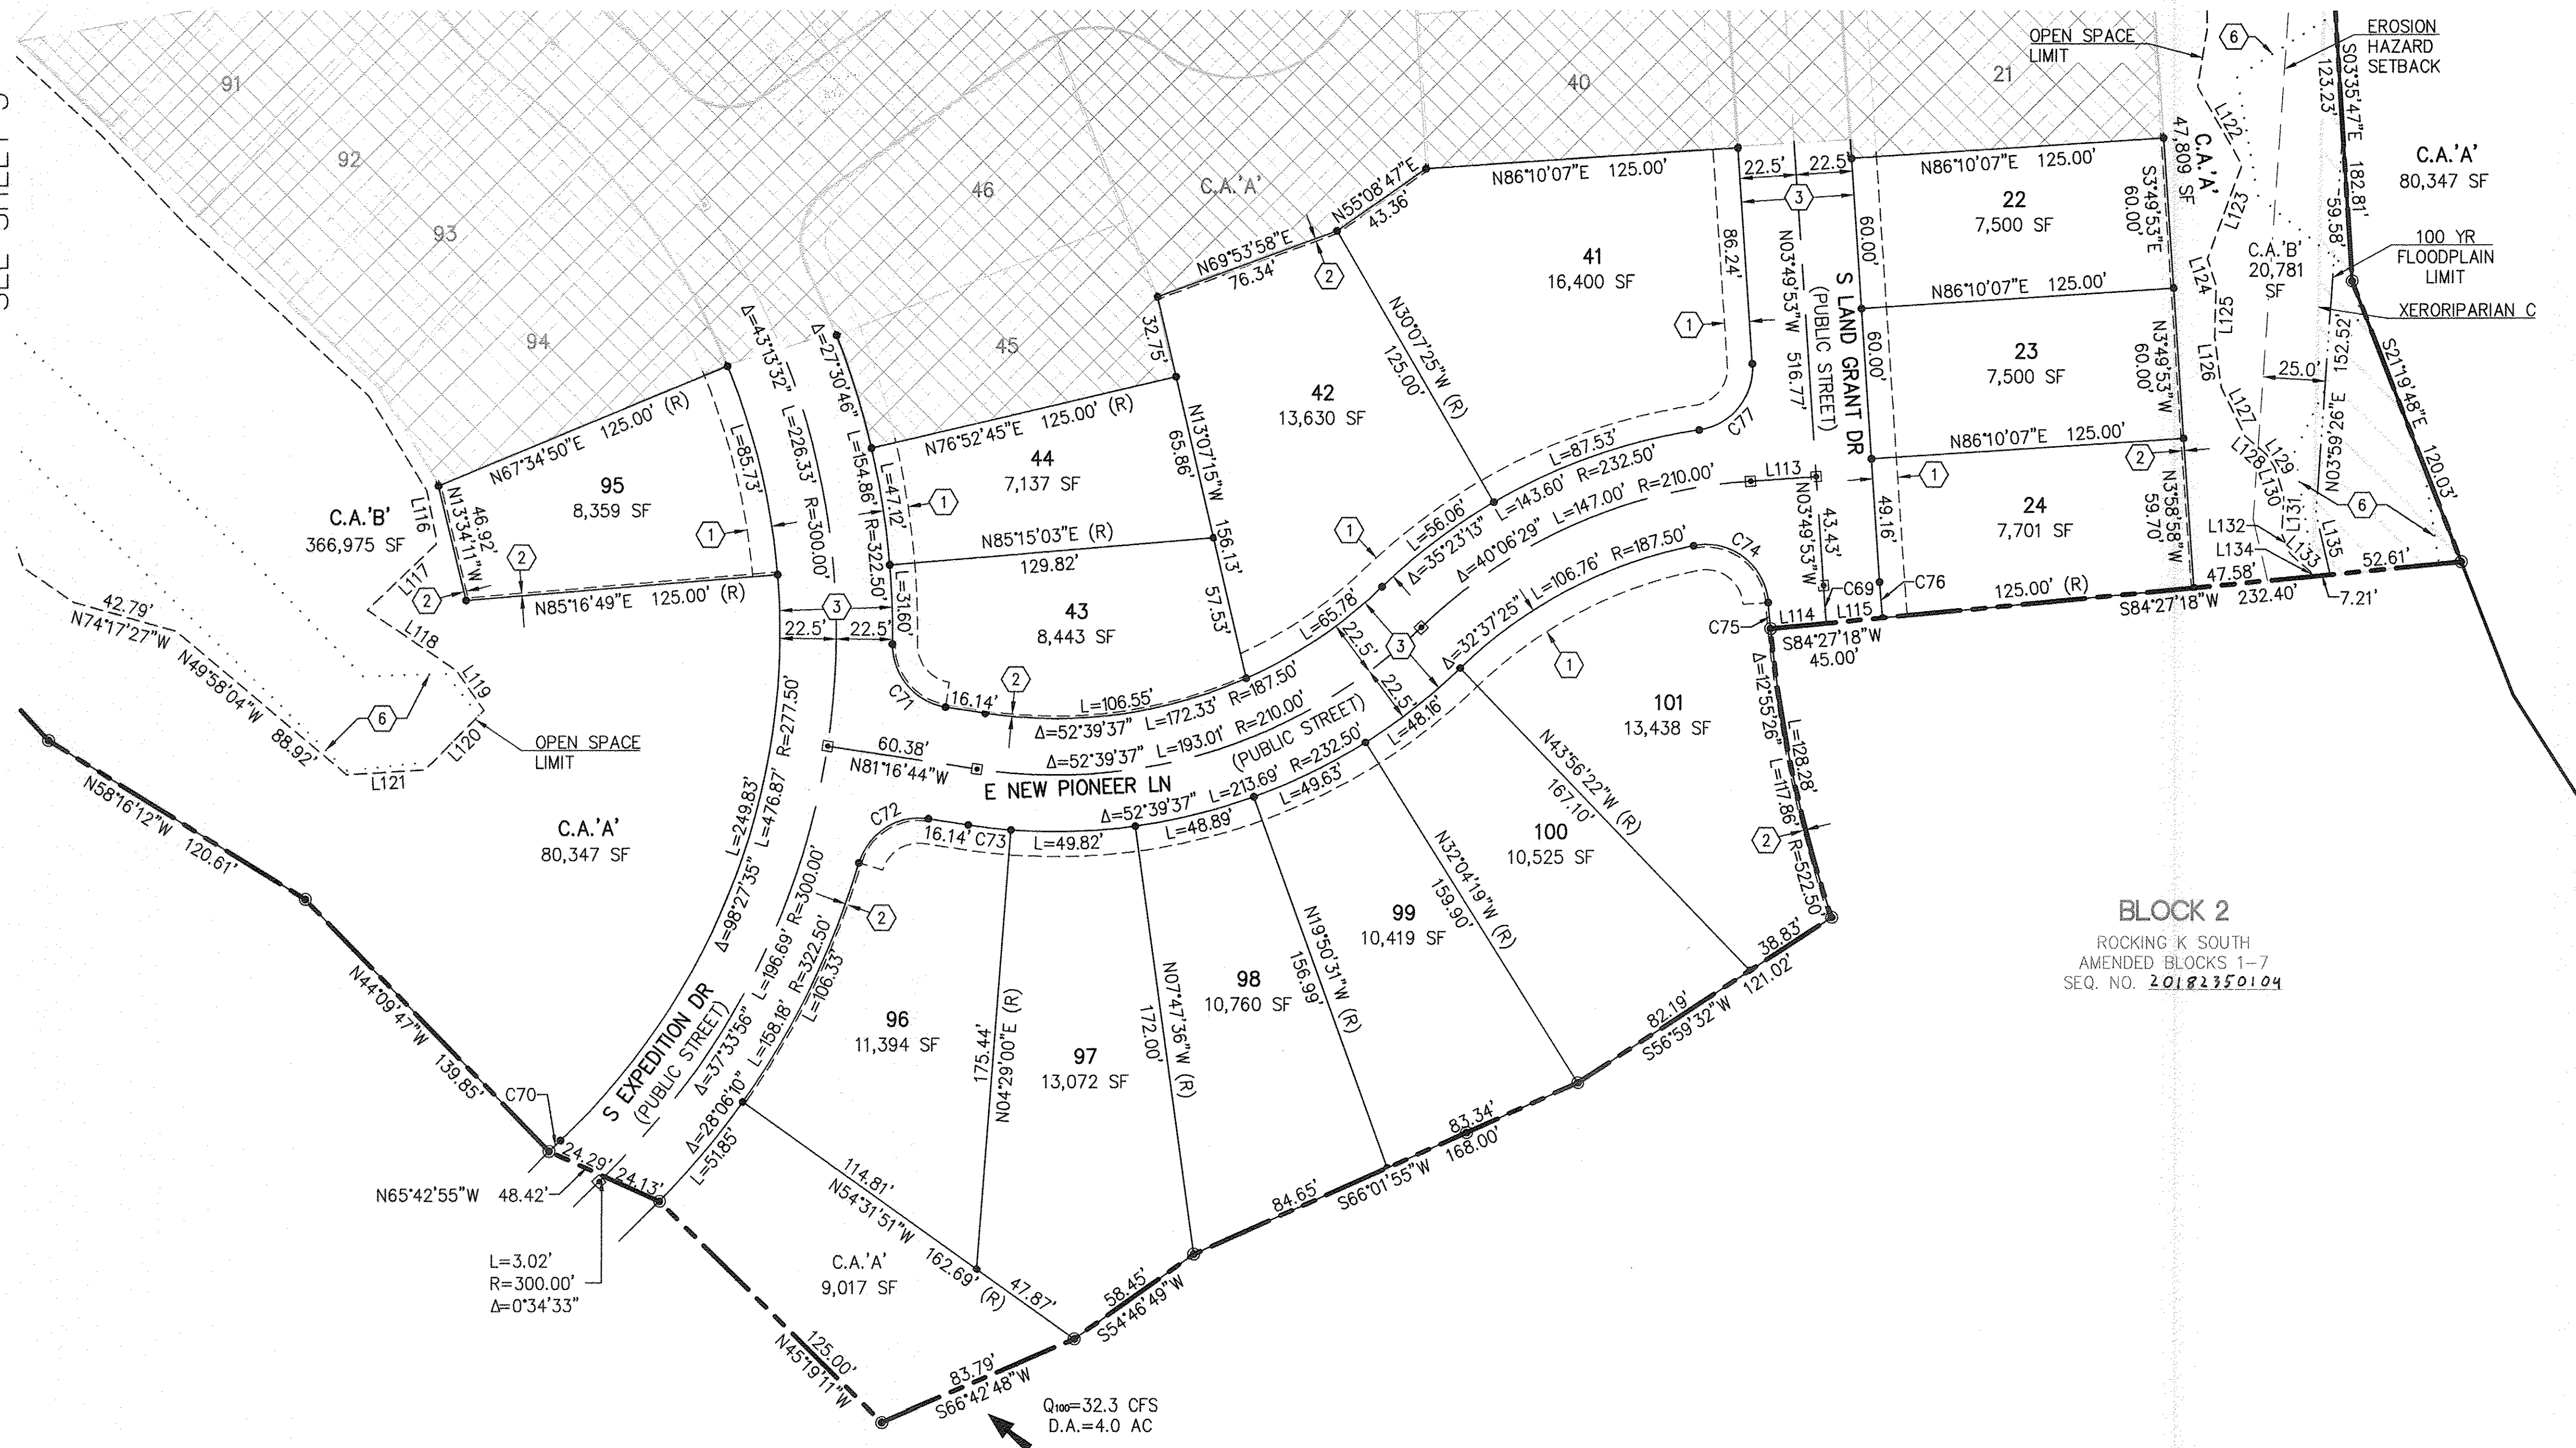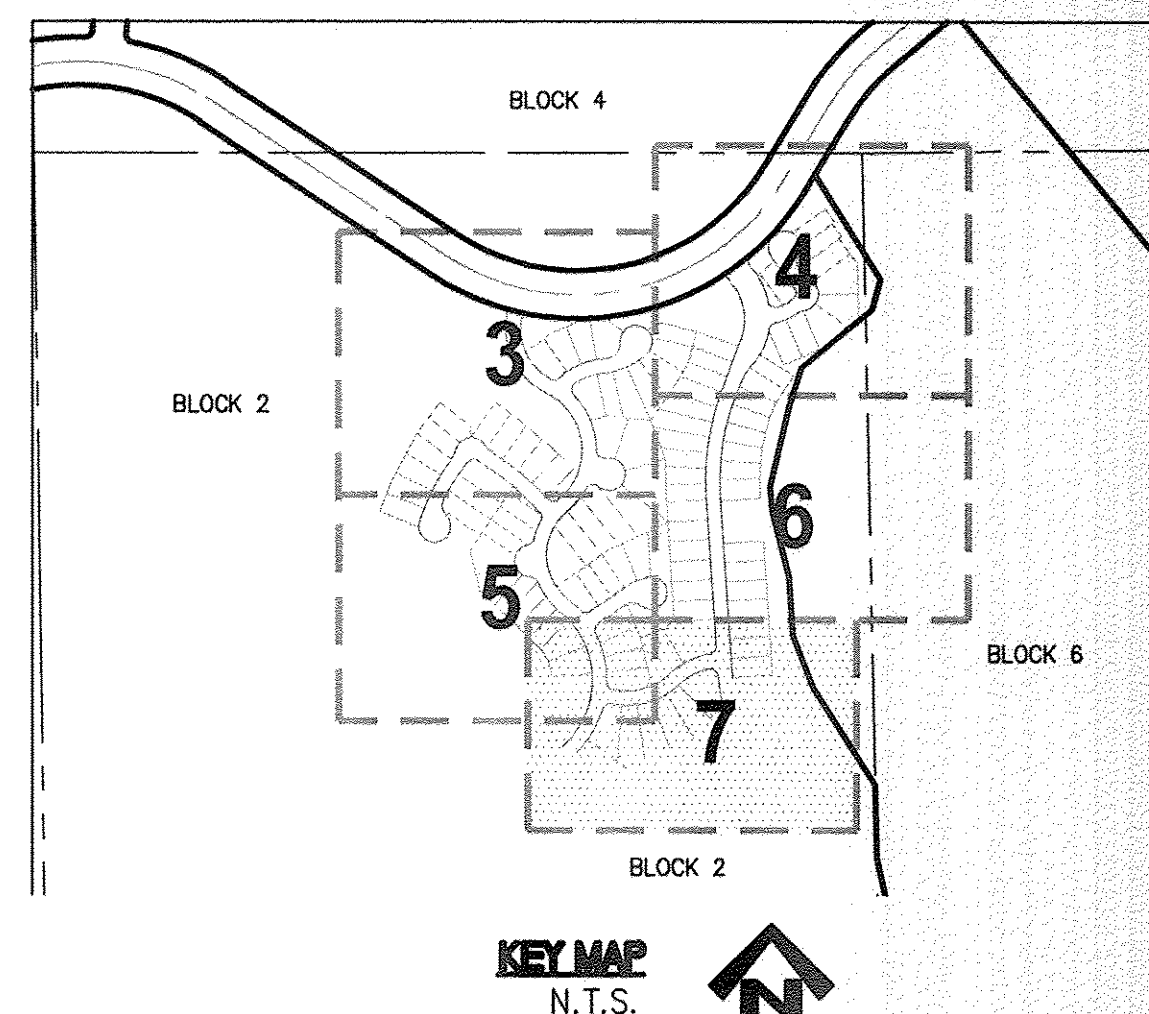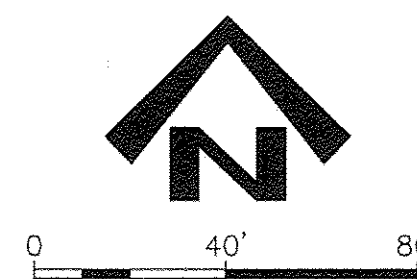

BLOCK 2
ROCKING K SOUTH
AMENDED BLOCKS 1-7
SEQ. NO. 20182350104

KEYNOTES


- ① 10' PUBLIC UTILITY EASEMENT GRANTED TO PIMA COUNTY BY THIS PLAT
- ② 1' PUBLIC NO ACCESS EASEMENT GRANTED TO PIMA COUNTY BY THIS PLAT
- ③ 45' PUBLIC RIGHT OF WAY DEDICATED TO PIMA COUNTY BY THIS PLAT
- ④ 80' PUBLIC RIGHT OF WAY DEDICATED TO PIMA COUNTY BY THIS PLAT
- ⑤ 150' PUBLIC RIGHT OF WAY DEDICATED TO PIMA COUNTY SEQ. NO. 20182350104
- ⑥ SECTION 404 PERMIT RESTRICTIVE COVENANT SEQ. NO. 20170050619
- ⑦ PUBLIC SEWER EASEMENT DEDICATED TO PIMA COUNTY REGIONAL WASTEWATER RECLAMATION DEPARTMENT BY THIS PLAT
- ⑧ PUBLIC MAINTENANCE ACCESS EASEMENT DEDICATED TO PIMA COUNTY BY THIS PLAT
- ⑨ ELECTRIC EASEMENT GRANTED TO TUCSON ELECTRIC POWER (TEP) BY THIS PLAT

LINE TABLE

LINE	DISTANCE	BEARING
L113	26.31'	N86°10'07"E
L114	22.50'	N84°27'18"E
L115	22.50'	N84°27'18"E
L116	18.13'	N11°27'47"W
L117	37.97'	N46°21'20"E
L118	42.76'	N56°00'33"W
L119	19.60'	N34°53'31"W
L120	33.37'	N44°46'32"E
L121	31.42'	N86°32'44"E
L122	35.76'	N29°37'25"W
L123	39.96'	N20°04'38"E
L124	11.22'	N17°53'36"W
L125	20.57'	N01°28'13"E
L126	20.12'	N07°29'11"W
L127	21.63'	N26°07'07"W
L128	11.12'	N49°33'54"W
L129	6.32'	N33°27'23"W
L130	11.89'	N17°32'10"W
L131	15.27'	N02°36'37"E
L132	8.29'	N22°34'47"W
L133	10.92'	N48°20'28"W
L134	1.95'	N22°26'18"W
L135	24.86'	S13°08'01"E

CURVE TABLE

CURVE	DELTA	ARC LENGTH	RADIUS
C69	1°42'49"	14.95'	500.00'
C70	1°01'33"	6.31'	352.50'
C71	82°08'37"	35.84'	25.00'
C72	82°08'37"	35.84'	25.00'
C73	4°14'16"	17.20'	232.50'
C74	96°54'49"	42.29'	25.00'
C75	1°08'34"	10.42'	522.50'
C76	1°42'49"	14.28'	477.50'
C77	85°16'44"	37.21'	25.00'

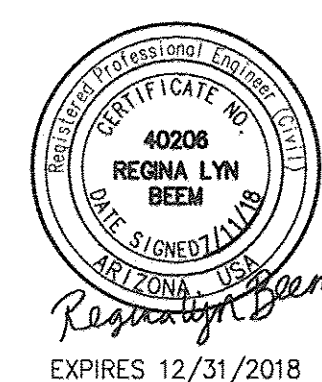

REF: P1207-006

P18FP00007

FINAL PLAT

**ROCKING K SOUTH NEIGHBORHOOD 1
PARCEL E-1**

LOTS 1-101, COMMON AREA 'A' (DRAINAGE AND OPEN SPACE), & COMMON AREA 'B' (NATURAL OPEN SPACE & RIPARIAN MITIGATION). BEING A RESUBDIVISION OF A PORTION OF BLOCK 2 OF THE AMENDED ROCKING K SOUTH BLOCK PLAT SEQ. NO. 20182350104 LOCATED IN PORTIONS OF SECTIONS 21 AND 22, TOWNSHIP 15 SOUTH, RANGE 16 EAST, GILSON, PIMA COUNTY, ARIZONA

PROJ NO: 7R0C130201 SCALE: HORIZ 1" = 40'
DATE: JULY 2018 C.I. = N/A 7 OF 7

PSOMAS

333 E. Wetmore Road, Suite 450
Tucson, AZ 85705
(520) 292-2300 (520) 292-1290 fax
www.psomas.com