

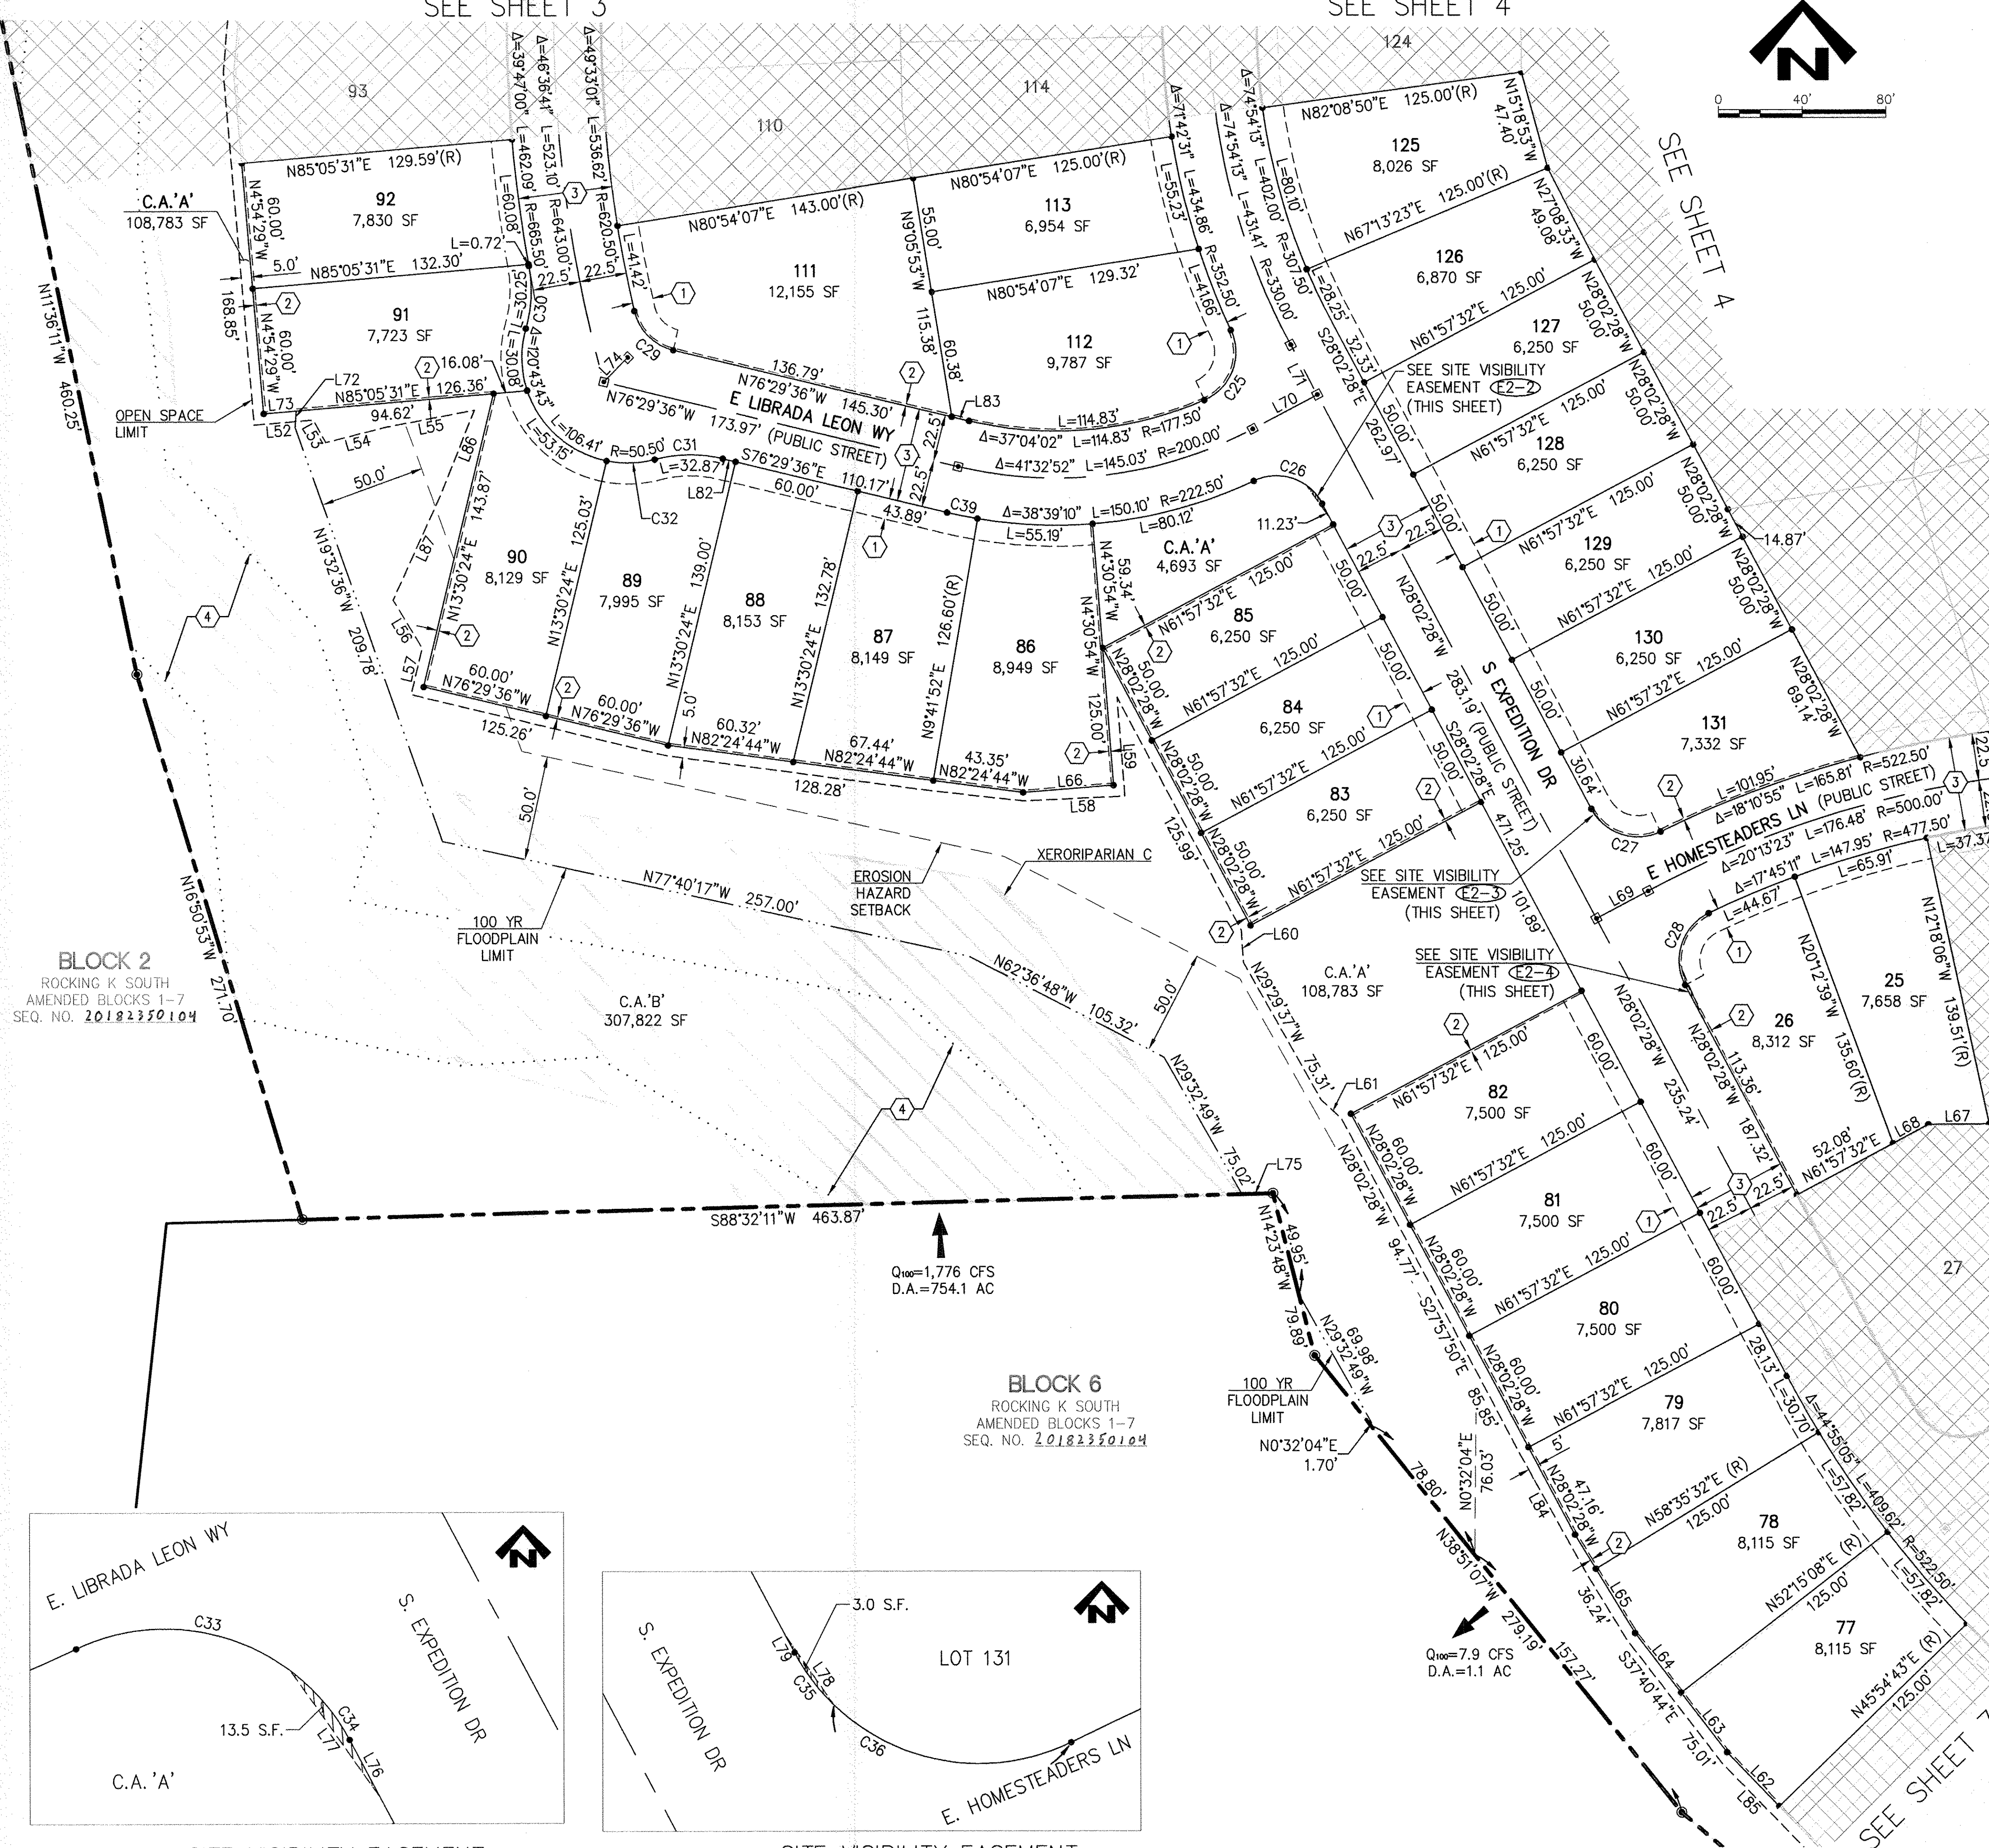


SEE SHEET 3

SEE SHEET 4

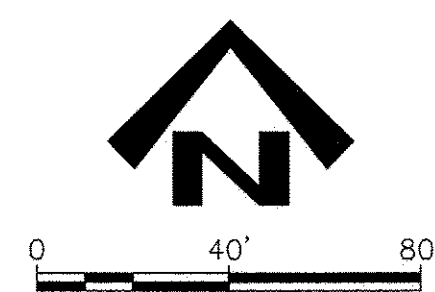


LINE TABLE		
LINE	DISTANCE	BEARING
L52	28.26'	N85°05'31"E
L53	12.41'	N29°16'40"W
L54	29.84'	N75°45'18"E
L55	42.84'	N79°13'52"E
L56	26.75'	N31°12'16"W
L57	22.86'	N13°30'24"E
L58	48.15'	N87°13'30"E
L59	47.21'	N04°30'54"W
L60	15.47'	N04°00'55"W
L61	13.22'	N47°26'52"W
L62	35.86'	N44°05'17"W
L63	35.86'	N37°44'52"W
L64	35.86'	N37°44'52"W
L65	35.86'	N31°24'28"W
L66	43.32'	N85°29'06"E
L67	29.19'	N89°17'41"E
L68	19.18'	N61°57'32"E
L69	28.00'	N61°57'32"E
L70	35.00'	N61°57'32"E
L71	26.93'	N28°02'28"W
L72	7.87'	N04°13'22"E
L73	15.66'	N85°05'31"E
L74	16.27'	S44°09'02"W
L75	14.80'	N88°32'11"E
L76	7.78'	N28°02'28"W
L77	18.52'	N35°20'07"W
L78	10.07'	N34°53'02"W
L79	2.35'	N28°02'28"W
L80	30.50'	N23°24'20"W
L81	19.58'	N28°02'28"W
L82	110.17'	S76°29'36"E
L83	8.51'	S76°29'36"E
L84	65.75'	S29°07'06"E
L85	69.58'	S44°24'41"E
L86	43.15'	S21°40'01"W
L87	55.48'	N24°31'37"E

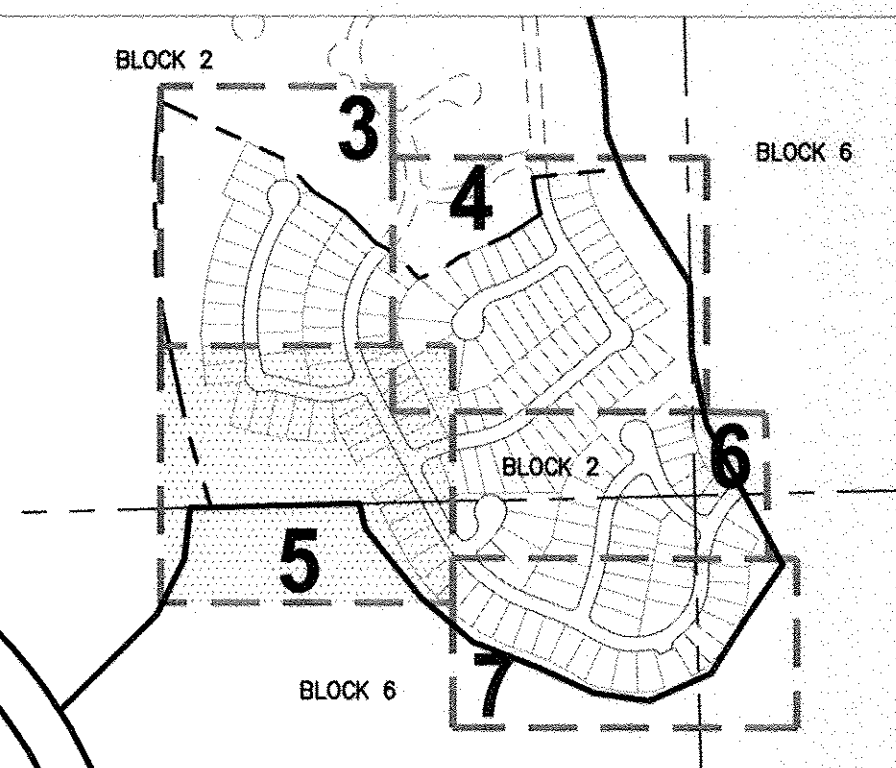

- KEYNOTES**
- 10' PUBLIC UTILITY EASEMENT GRANTED TO PIMA COUNTY BY THIS PLAT
 - 1' PUBLIC NO ACCESS EASEMENT GRANTED TO PIMA COUNTY BY THIS PLAT
 - 45' PUBLIC RIGHT OF WAY DEDICATED TO PIMA COUNTY BY THIS PLAT
 - SECTION 404 PERMIT RESTRICTIVE COVENANT SEQ. NO. 20170050619
 - PUBLIC SEWER EASEMENT DEDICATED TO PIMA COUNTY REGIONAL WASTEWATER RECLAMATION DEPARTMENT BY THIS PLAT
 - ELECTRIC EASEMENT GRANTED TO TUCSON ELECTRIC POWER (TEP) BY THIS PLAT

CURVE TABLE			
CURVE	DELTA	ARC LENGTH	RADIUS
C25	91°17'08"	39.83'	25.00'
C26	87°06'18"	38.01'	25.00'
C27	87°57'32"	38.38'	25.00'
C28	92°28'12"	40.35'	25.00'
C29	63°34'14"	27.74'	25.00'
C30	26°03'41"	30.25'	66.50'
C31	28°18'59"	32.87'	66.50'
C32	26°17'29"	23.17'	50.50'
C33	62°03'23"	27.08'	25.00'
C34	25°02'55"	10.93'	25.00'
C35	17°49'15"	7.78'	25.00'
C36	70°08'06"	30.60'	25.00'
C37	25°39'31"	11.20'	25.00'
C38	66°48'40"	29.15'	25.00'
C39	38°39'10"	150.10'	222.50'

SEE SHEET 6

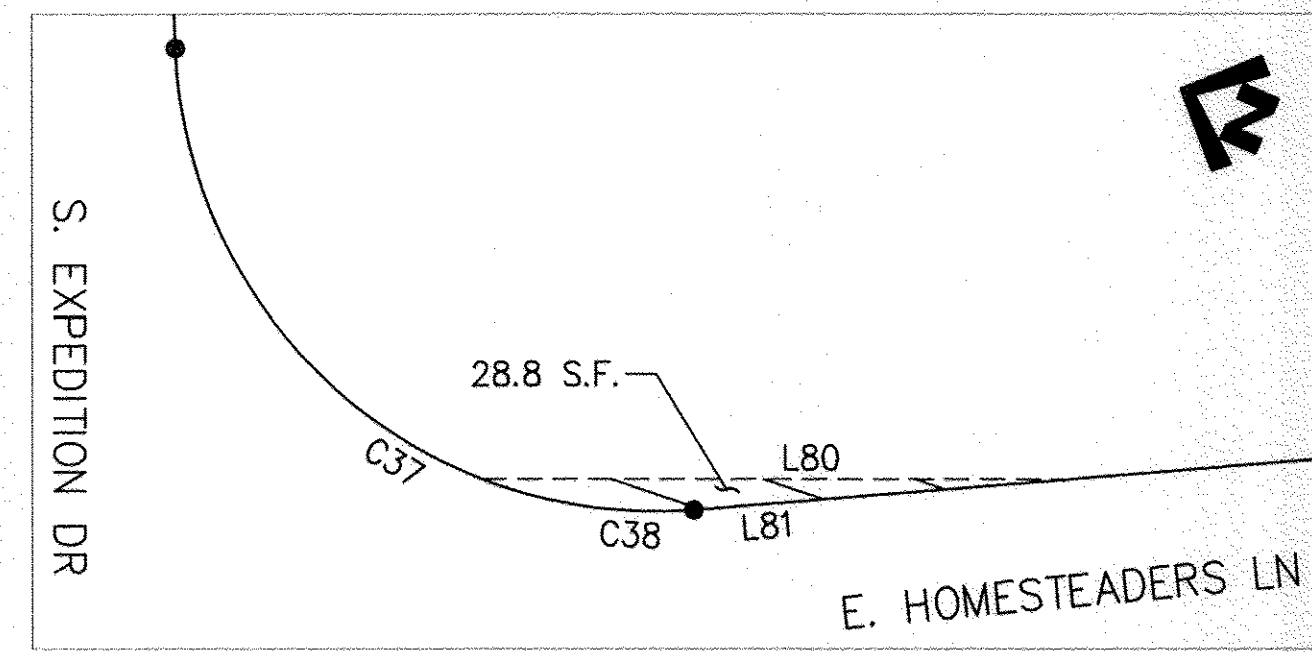

E2-4 SITE VISIBILITY EASEMENT

REF: P1207-006 P18FP00009

FINAL PLAT
**ROCKING K SOUTH NEIGHBORHOOD 1
PARCEL E-2**

LOTS 1-158, COMMON AREA 'A' (DRAINAGE AND OPEN SPACE),
& COMMON AREA 'B' (NATURAL OPEN SPACE & RIPARIAN MITIGATION).
BEING A RESUBDIVISION OF A PORTION OF BLOCK 2 OF THE AMENDED ROCKING K SOUTH BLOCK PLAT
SEQ. NO. 20182350109 LOCATED IN PORTIONS OF SECTIONS 21, 22, 27 AND 28
TOWNSHIP 15 SOUTH, RANGE 16 EAST, GAZDRA, PIMA COUNTY, ARIZONA

PROJ NO: 760C130201 SCALE: HORIZ 1" = 40'
DATE: JULY 2018 C.I. = N/A 5 OF 7


PSOMAS

333 E. Wetmore Road, Suite 450
Tucson, AZ 85705
(520) 292-2300 (520) 292-1290 fax
www.psomas.com


REGISTERED PROFESSIONAL ENGINEER
40208 REGINA LYN BEEM
EXPIRES 12/31/2018

REGISTERED LAND SURVEYOR
27739 ERNEST GOMEZ
EXPIRES 3/31/2021


SEE SHEET 7

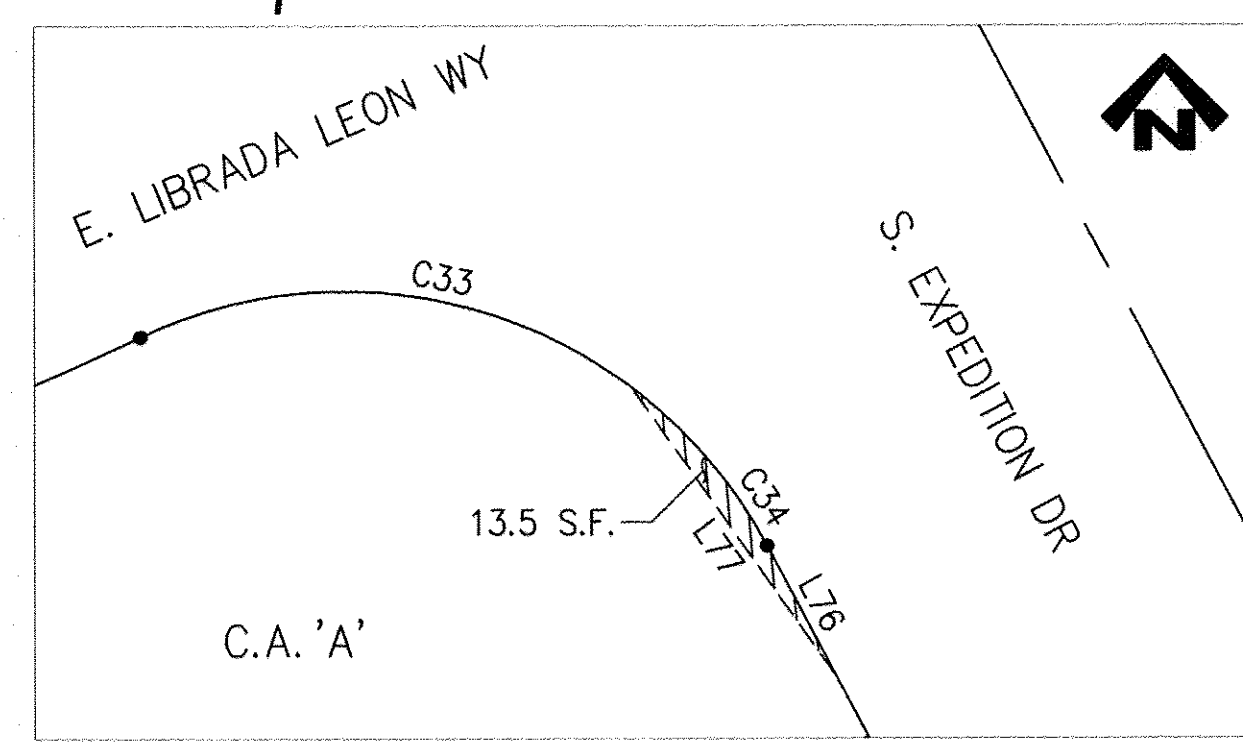

E2-2 SITE VISIBILITY EASEMENT

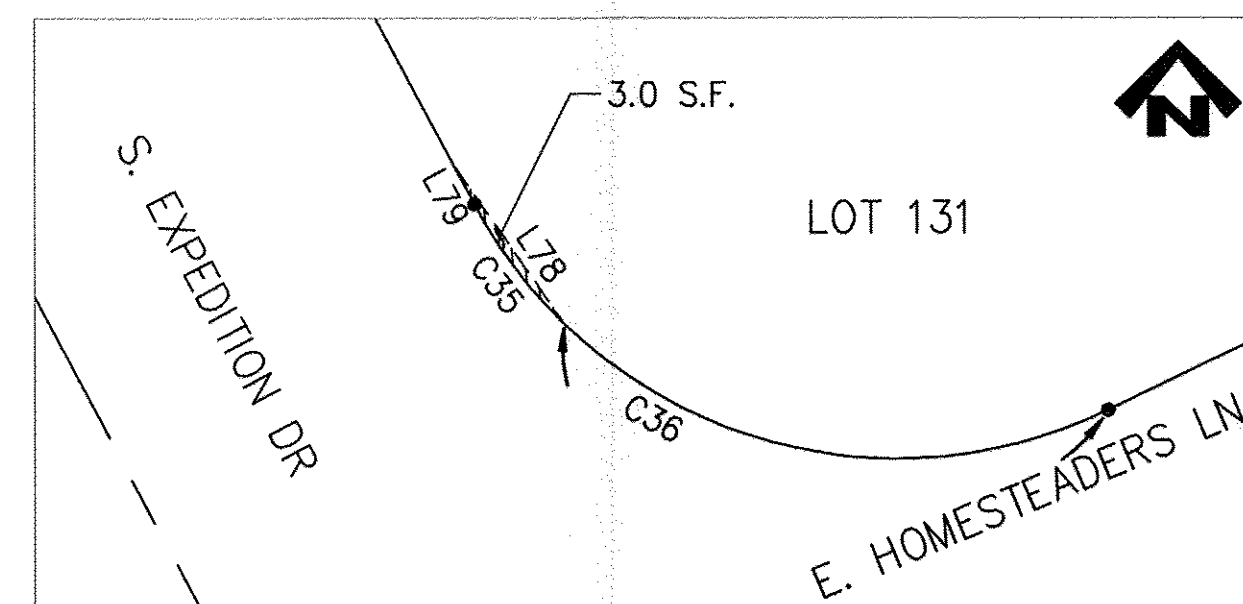

E2-3 SITE VISIBILITY EASEMENT

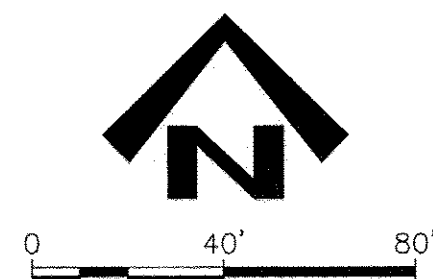


SEE SHEET 4

SEE SHEET 5

SEE SHEET 7

CURVE TABLE			
CURVE	DELTA	ARC LENGTH	RADIUS
C40	0°36'35"	3.96'	372.50'
C41	1°57'10"	12.70'	372.50'
C42	4°29'01"	37.37'	477.50'
C43	5°27'06"	45.43'	477.50'
C44	96°01'32"	41.90'	25.00'
C45	96°01'32"	41.90'	25.00'
C46	80°49'31"	58.54'	41.50'
C47	27°00'17"	23.80'	50.50'
C48	118°33'58"	51.73'	25.00'
C49	100°42'50"	43.94'	25.00'
C50	1°15'19"	5.09'	232.50'
C51	1°29'01"	22.72'	877.50'
C52	0°41'18"	11.08'	922.50'
C53	79°21'09"	34.62'	25.00'
C54	88°25'15"	38.58'	25.00'
C55	1°30'43"	9.83'	372.50'
C56	32°33'06"	14.20'	25.00'
C57	63°28'26"	27.70'	25.00'
C58	42°39'57"	18.62'	25.00'
C59	53°21'35"	23.28'	25.00'
C60	1°45'08"	97.94'	477.50'
C61	2°59'19"	24.91'	477.50'

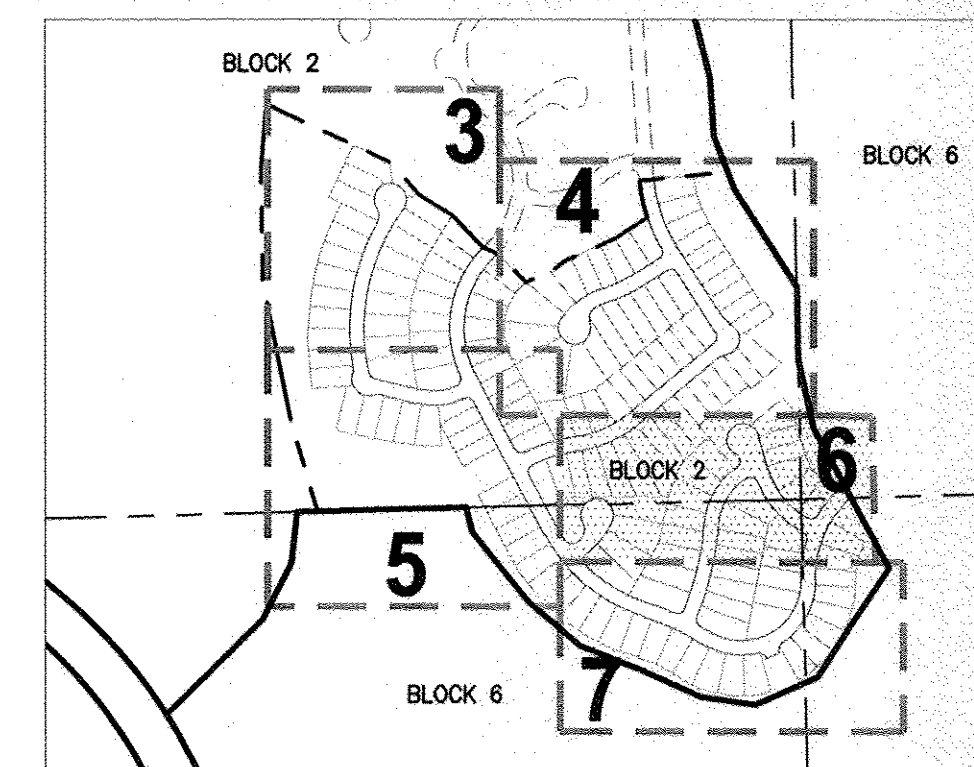


KEY MAP
N.T.S.


LINE TABLE			LINE TABLE		
LINE	DISTANCE	BEARING	LINE	DISTANCE	BEARING
L88	24.52'	N60°33'42"W	L103	28.00'	N67°32'12"W
L89	20.99'	N73°18'38"W	L104	28.00'	N74°01'16"E
L90	11.49'	N58°53'31"W	L105	22.50'	N66°14'20"W
L91	32.17'	N38°40'38"W	L106	8.40'	N12°18'06"W
L92	32.45'	N42°52'04"W	L107	18.27'	N89°17'41"E
L93	8.70'	N07°07'45"W	L108	20.00'	N32°28'55"E
L94	24.67'	N56°39'00"E	L109	23.42'	N26°48'48"E
L95	20.29'	N16°33'19"E	L110	20.43'	N39°42'27"E
L96	17.19'	N25°04'53"W	L111	27.41'	N26°06'34"W
L97	34.84'	N51°09'51"W	L112	25.32'	N10°52'15"W
L98	20.85'	N31°12'59"W	L113	19.56'	N15°39'06"W
L99	26.41'	N37°26'09"E	L114	17.42'	N42°40'49"W
L100	36.82'	N00°00'00"E	L115	38.49'	N38°22'43"W
L101	44.09'	N38°41'48"W	L116	114.25'	N47°14'44"W
L102	26.46'	N15°58'44"W			

KEYNOTES



- 10' PUBLIC UTILITY EASEMENT GRANTED TO PIMA COUNTY BY THIS PLAT
- 1' PUBLIC NO ACCESS EASEMENT GRANTED TO PIMA COUNTY BY THIS PLAT
- 45' PUBLIC RIGHT OF WAY DEDICATED TO PIMA COUNTY BY THIS PLAT
- SECTION 404 PERMIT RESTRICTIVE COVENANT SEQ. NO. 20170050619
- PUBLIC SEWER EASEMENT DEDICATED TO PIMA COUNTY REGIONAL WASTEWATER RECLAMATION DEPARTMENT BY THIS PLAT
- ELECTRIC EASEMENT GRANTED TO TUCSON ELECTRIC POWER (TEP) BY THIS PLAT

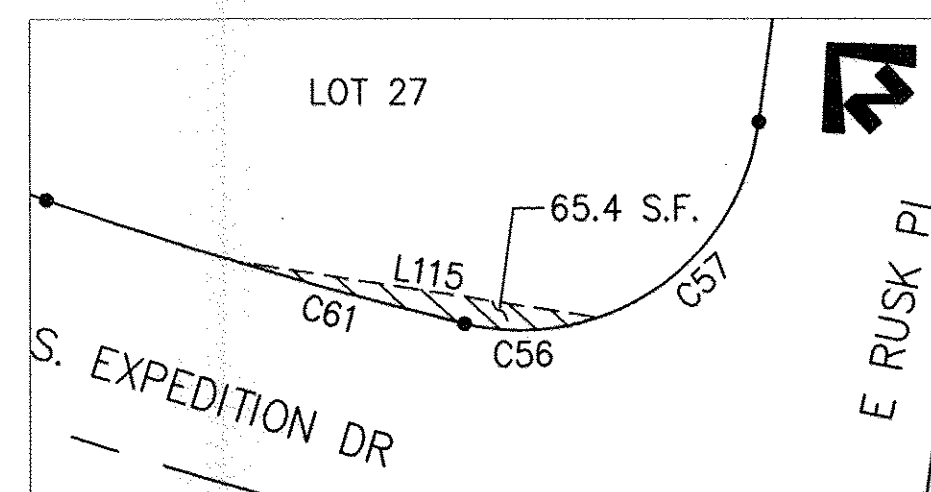

E2-5 SITE VISIBILITY EASEMENT

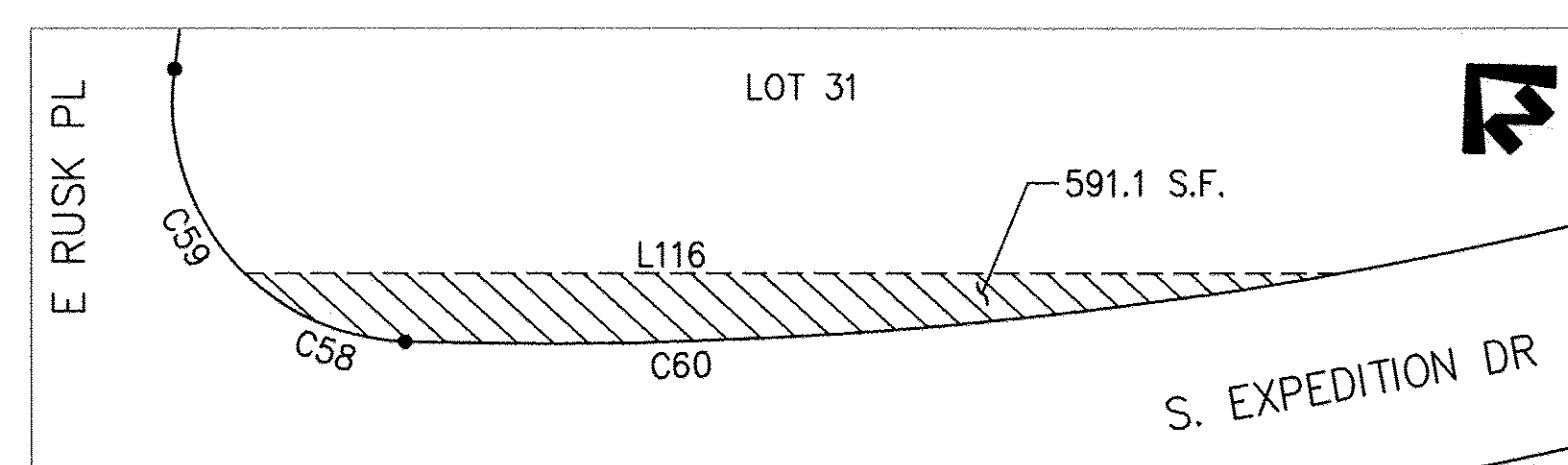

E2-6 SITE VISIBILITY EASEMENT

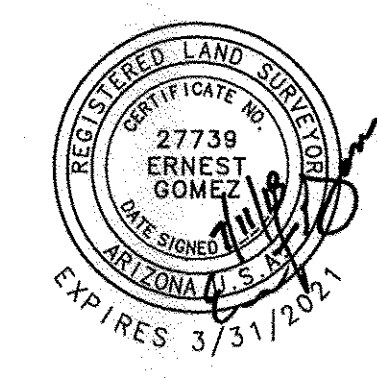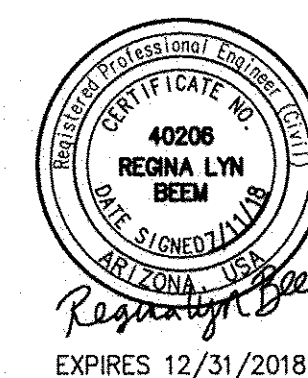

PSOMAS

333 E. Wetmore Road, Suite 450
Tucson, AZ 85705
(520) 292-2300 (520) 292-1290 fax
www.psomas.com

REF: P1207-006

P18FP00009

FINAL PLAT

ROCKING K SOUTH NEIGHBORHOOD 1 PARCEL E-2

LOTS 1-159, COMMON AREA 'A' (DRAINAGE AND OPEN SPACE),
& COMMON AREA 'B' (NATURAL OPEN SPACE & RIPARIAN MITIGATION).
BEING A RESUBDIVISION OF A PORTION OF BLOCK 2 OF THE AMENDED ROCKING K SOUTH BLOCK PLAT
SEQ. NO. 201823201024 LOCATED IN PORTIONS OF SECTIONS 21, 22, 27 AND 28
TOWNSHIP 15 SOUTH, RANGE 16 EAST, G&SRM, PIMA COUNTY, ARIZONA



PROJ NO: 7ROCI30201
DATE: JULY 2018

SCALE: HORIZ 1" = 40'
C.I. = N/A

6 OF 7

SEE SHEET 5

SEE SHEET 6

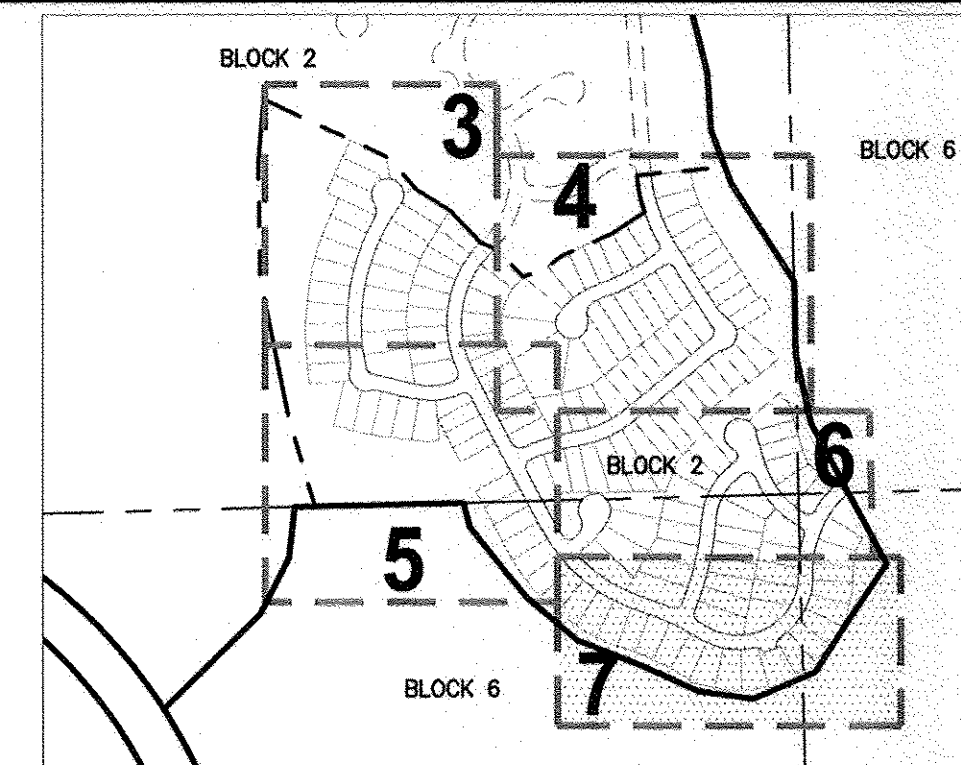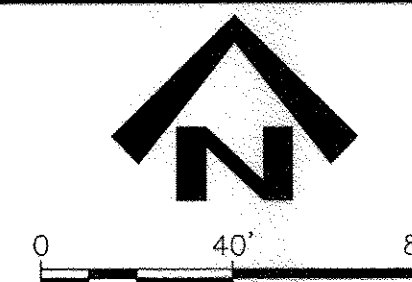KEY MAP
N.T.S.


KEYNOTES

- ① 10' PUBLIC UTILITY EASEMENT GRANTED TO PIMA COUNTY BY THIS PLAT
- ② 1' PUBLIC NO ACCESS EASEMENT GRANTED TO PIMA COUNTY BY THIS PLAT
- ③ 45' PUBLIC RIGHT OF WAY DEDICATED TO PIMA COUNTY BY THIS PLAT
- ④ SECTION 404 PERMIT RESTRICTIVE COVENANT SEQ. NO. 20170050619
- ⑤ PUBLIC SEWER EASEMENT DEDICATED TO PIMA COUNTY REGIONAL WASTEWATER RECLAMATION DEPARTMENT BY THIS PLAT
- ⑥ ELECTRIC EASEMENT GRANTED TO TUCSON ELECTRIC POWER (TEP) BY THIS PLAT

BLOCK 6
ROCKING K SOUTH
AMENDED BLOCKS 1-7
SEQ. NO. 20182350104

Q₁₀₀=22.5 CFS
D.A.=2.8 AC

BLOCK 6
ROCKING K SOUTH
AMENDED BLOCKS 1-7
SEQ. NO. 20182350104

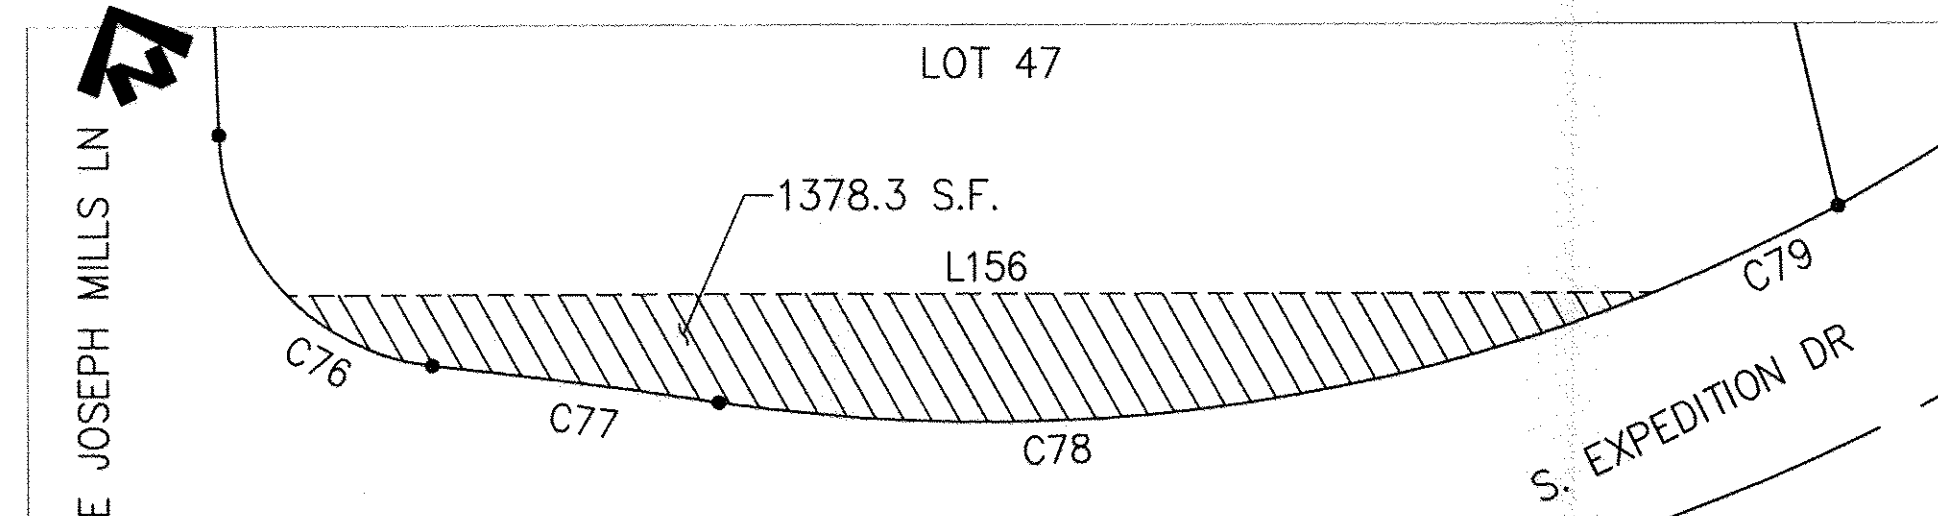


(E2-7) SITE VISIBILITY EASEMENT

CURVE TABLE			
CURVE	DELTA	ARC LENGTH	RADIUS
C61	81°49'16"	35.70'	25.00'
C62	91°51'16"	40.08'	25.00'
C63	2°14'08"	30.14'	772.50'
C64	31°38'40"	13.81'	25.00'
C65	47°43'32"	20.82'	25.00'
C66	47°43'32"	20.82'	25.00'
C67	31°38'40"	13.81'	25.00'
C68	4°24'32"	17.89'	232.50'
C69	31°3'07"	20.92'	372.50'
C70	5°26'43"	71.28'	750.00'
C71	18°28'33"	120.12'	372.50'
C72	25°13'45"	154.12'	350.00'
C73	49°13'20"	281.35'	327.50'
C74	79°22'12"	34.63'	25.00'
C75	79°22'12"	34.63'	25.00'
C76	39°19'34"	17.16'	25.00'
C77	2°14'08"	30.14'	772.50'
C78	30°21'43"	99.36'	187.50'
C79	6°28'22"	21.18'	187.50'
C80	6°17'49"	35.99'	327.50'

LINE TABLE		
LINE	DISTANCE	BEARING
L117	5.29'	N68°26'57"W
L118	43.08'	N22°47'08"W
L119	70.56'	N72°57'28"W
L120	48.29'	N61°51'11"W
L121	3.48'	N58°36'50"W
L122	133.72'	N72°57'28"W
L123	133.25'	N61°51'11"W
L124	88.80'	N62°56'38"W
L125	36.25'	N74°25'32"W
L126	52.62'	N53°34'11"W
L127	32.69'	N61°43'15"W
L128	4.17'	N59°30'27"W
L129	19.66'	N20°26'03"E
L130	13.22'	N23°40'50"W
L131	35.86'	N44°05'17"W
L132	35.86'	N50°25'41"W
L133	35.86'	N50°25'41"W
L134	35.86'	N56°46'05"W
L135	35.86'	N56°46'05"W
L136	35.86'	N63°06'30"W
L137	43.48'	N63°06'30"W
L138	28.30'	N70°47'27"W
L139	27.94'	N59°33'40"W
L140	58.15'	N78°02'23"W
L141	42.78'	N78°02'23"W

LINE TABLE		
LINE	DISTANCE	BEARING
L142	42.78'	S88°18'48"W
L143	42.78'	S88°18'48"W
L144	42.78'	S74°39'58"W
L145	45.00'	N67°12'52"E
L146	35.57'	S59°45'45"W
L147	35.57'	S48°23'53"W
L148	35.57'	S48°23'53"W
L149	35.57'	S37°02'02"W
L150	35.57'	S37°02'02"W
L151	35.57'	S25°40'10"W
L152	35.57'	S25°40'10"W
L153	35.57'	S14°18'19"W
L154	35.57'	S14°18'19"W
L155	35.57'	S02°56'27"W
L156	142.56'	N65°48'55"W
L157	26.02'	N22°47'08"W
L158	20.00'	N67°12'52"E
L159	26.02'	N22°47'08"W

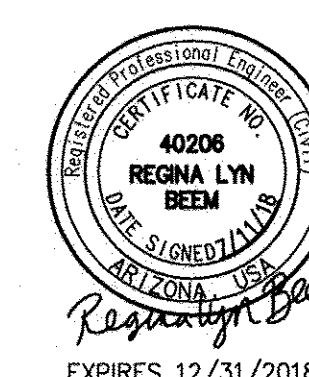

REF: P1207-006

P18FP00009

FINAL PLAT

ROCKING K SOUTH NEIGHBORHOOD 1 PARCEL E-2

LOTS 1-159, COMMON AREA 'A' (DRAINAGE AND OPEN SPACE),
& COMMON AREA 'B' (NATURAL OPEN SPACE & RIPARIAN MITIGATION).
BEING A RESUBDIVISION OF A PORTION OF BLOCK 2 OF THE AMENDED ROCKING K SOUTH BLOCK PLAT
SEQ. NO. 20182350104, LOCATED IN PORTIONS OF SECTIONS 21, 22, 27 AND 28
TOWNSHIP 15 SOUTH, RANGE 16 EAST, G&SRM, PIMA COUNTY, ARIZONA

PROJ NO: 7R0C130201
DATE: JULY 2018

SCALE: HORIZ 1" = 40'
C.I. = N/A

7 OF 7

PSOMAS

333 E. Wetmore Road, Suite 450
Tucson, AZ 85705
(520) 292-2300 (520) 292-1290 fax
www.psomas.com