


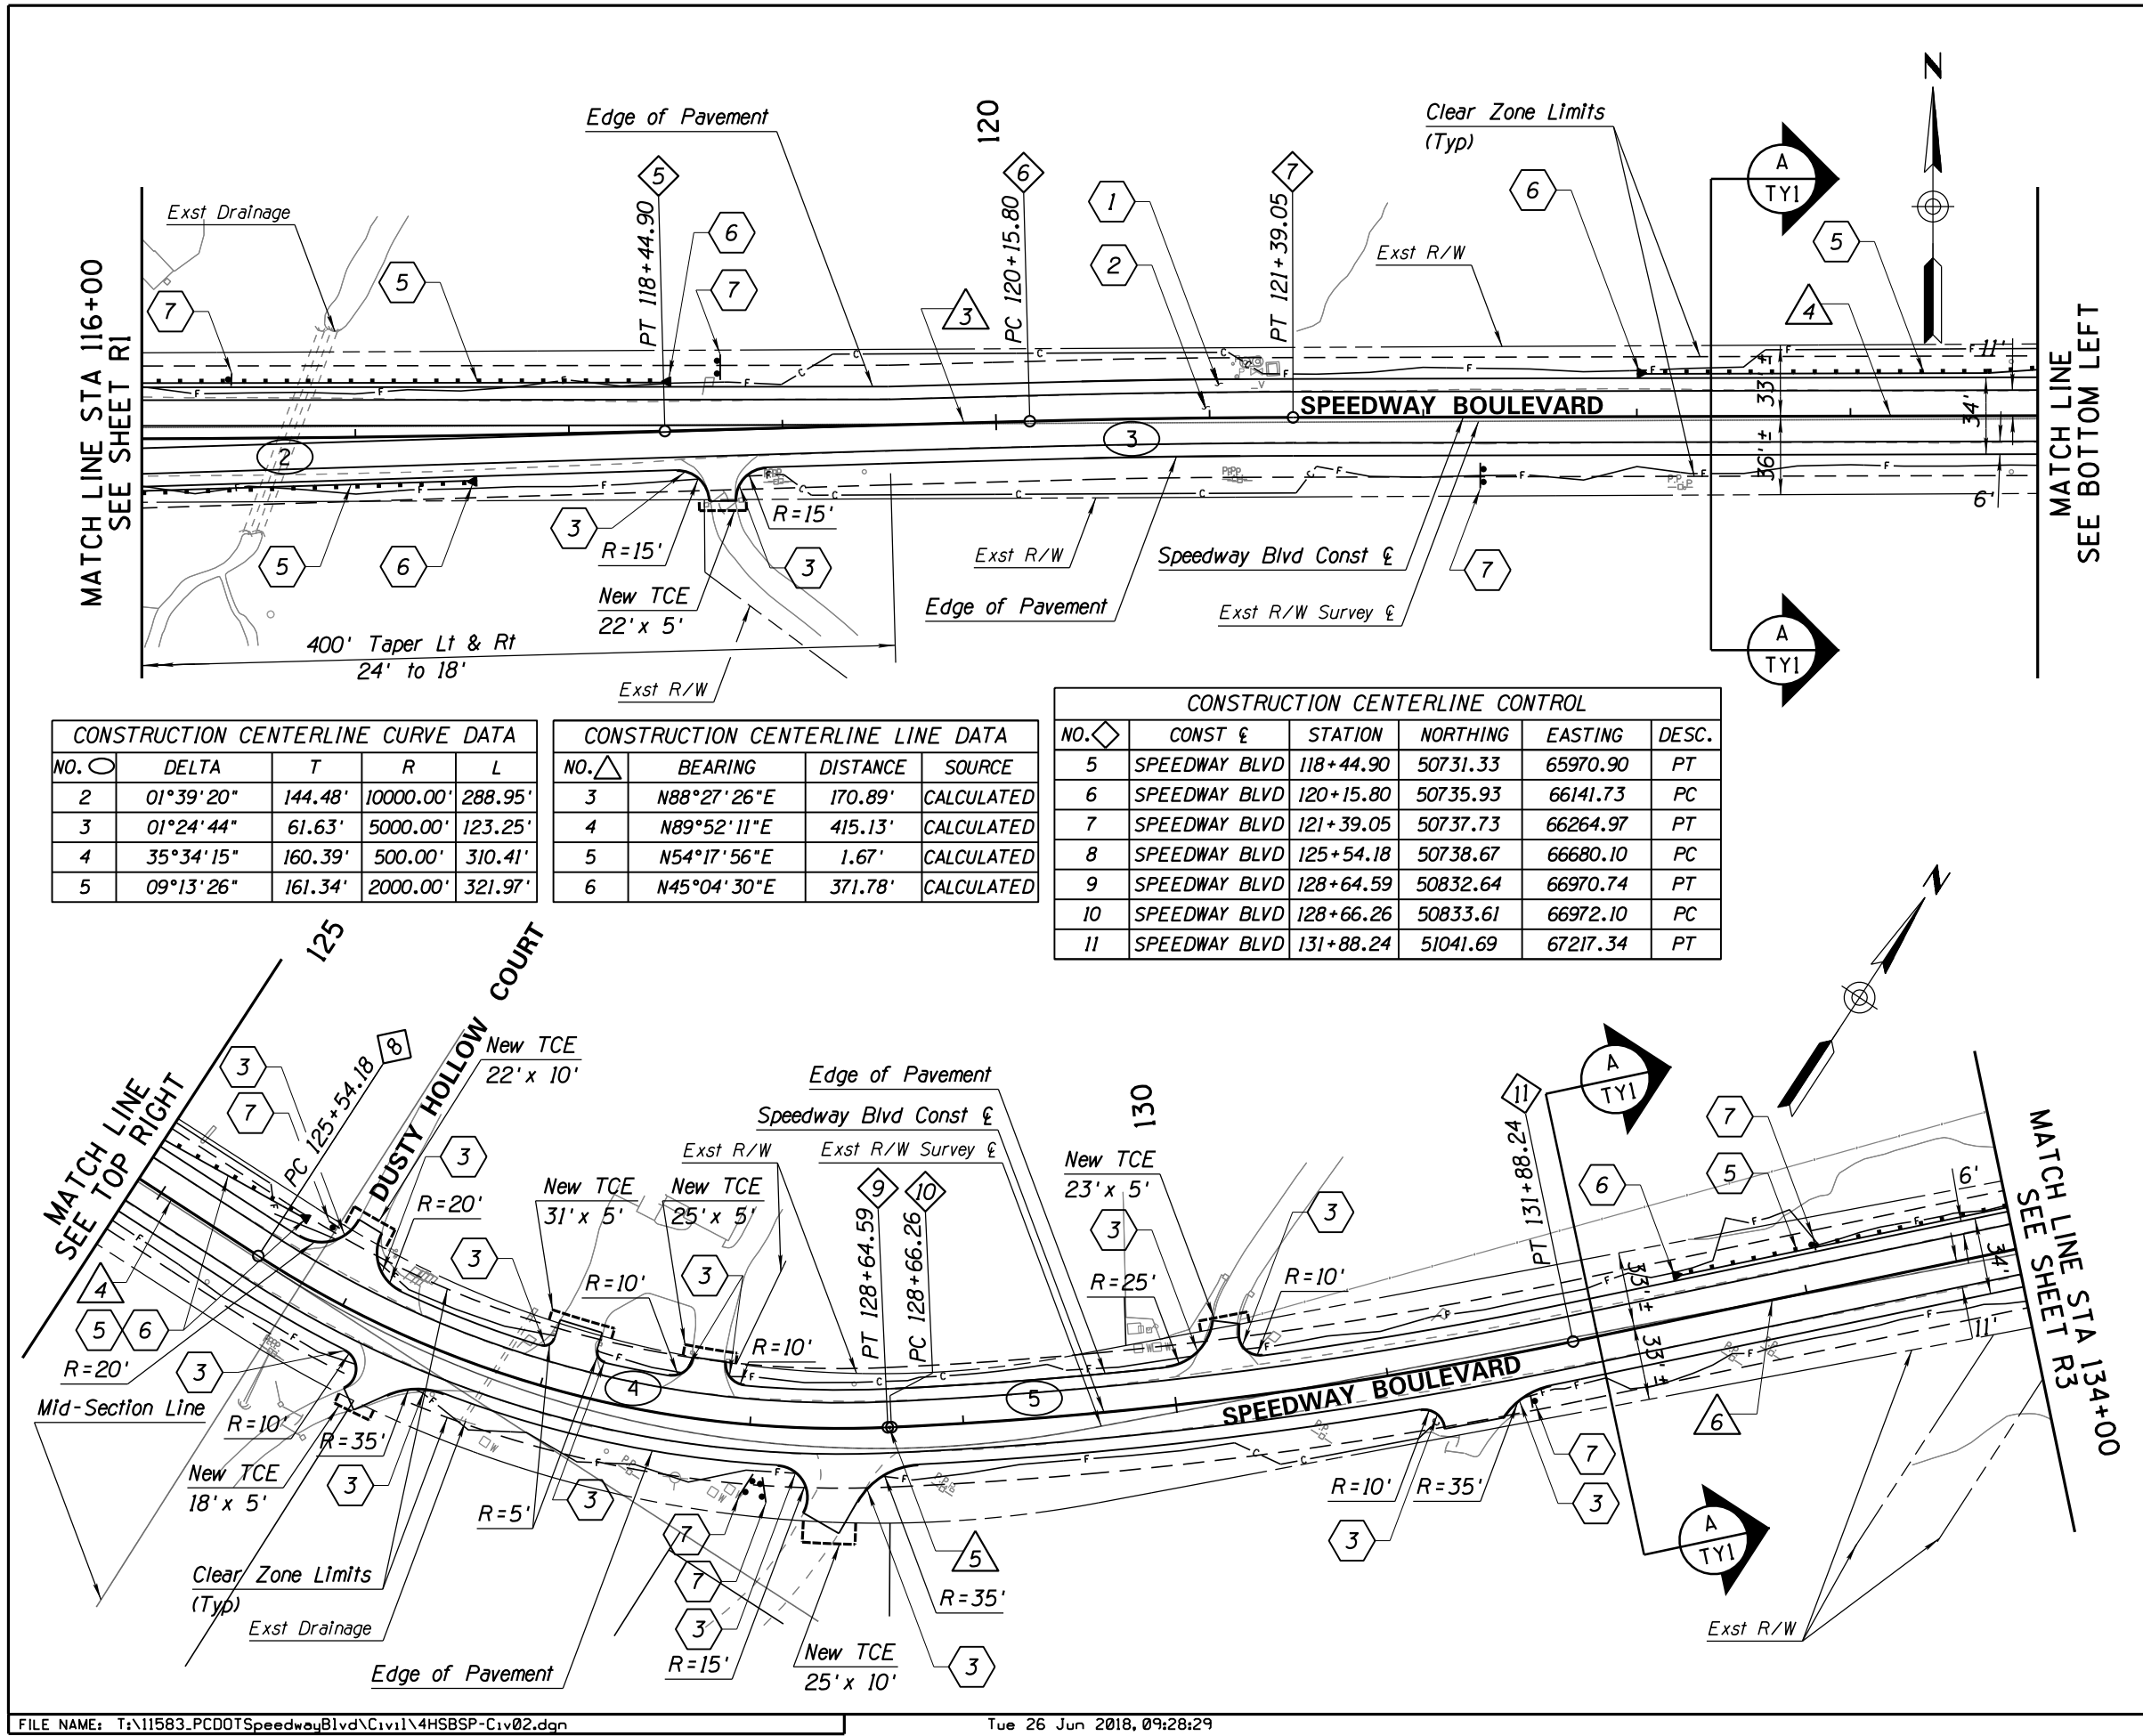

F.H.W.A. REGION  
9

STATE  
ARIZ.

PROJECT NO.  
PPM-0(254)D

SHEET NO.  
SH 652 OIC

TOTAL SHEETS

AS BUILT

ROADWAY KEYNOTES

1

Construct XX SY New Pavement Structural Section No. 1.

2

Construct XX SY New Pavement (Mill Replacement) Structural Section No. 2.

3

Construct XX LF Concrete Header Curb per PAG Std Dtl 213.

5

Construct XX LF New Guardrail (ADOT Std Dtl C-10.03).

6

Construct XX EA New Guardrail End Sections.

7

Construct XX EA New Signs.

Scale: 1"=40' Horiz.

Sheet R2 of R5

Page 11 of 23

And M. Oliveras, P.E., Director

No.

Revision Description

Engineer

Date

Date

05/2018

05/2018

05/2018

05/2018

Designed

Drawn

Checked

Proj. Engr.

FF

CPG

JJK

FF

PRELIMINARY

STAGE I

NOT FOR CONSTRUCTION

PROOF COPY

Pima County Department of Transportation

ROADWAY PLAN

SPEEDWAY BLVD

CAMINO DE OESTE TO PAINTED HILLS

PAVED SHOULDERS

PROJECT NO. CTR-4HSBSP

WSP

WSP USA Inc.

2005 N. Forbes Blvd.

Suite 100


Tucson, AZ 85745

TEL: +1 520.882.6424

FILE NAME: T:\11583.PCDOTSpeedwayBlvd\Civil\4HSBSP-Civ02.dgn

Tue 26 Jun 2018, 09:28:29


SPEEDWAY BLVD: CAMINO DE OESTE TO PAINTED HILLS - PAVED SHOULDERS - PROJECT NO. CTR-4HSBSP

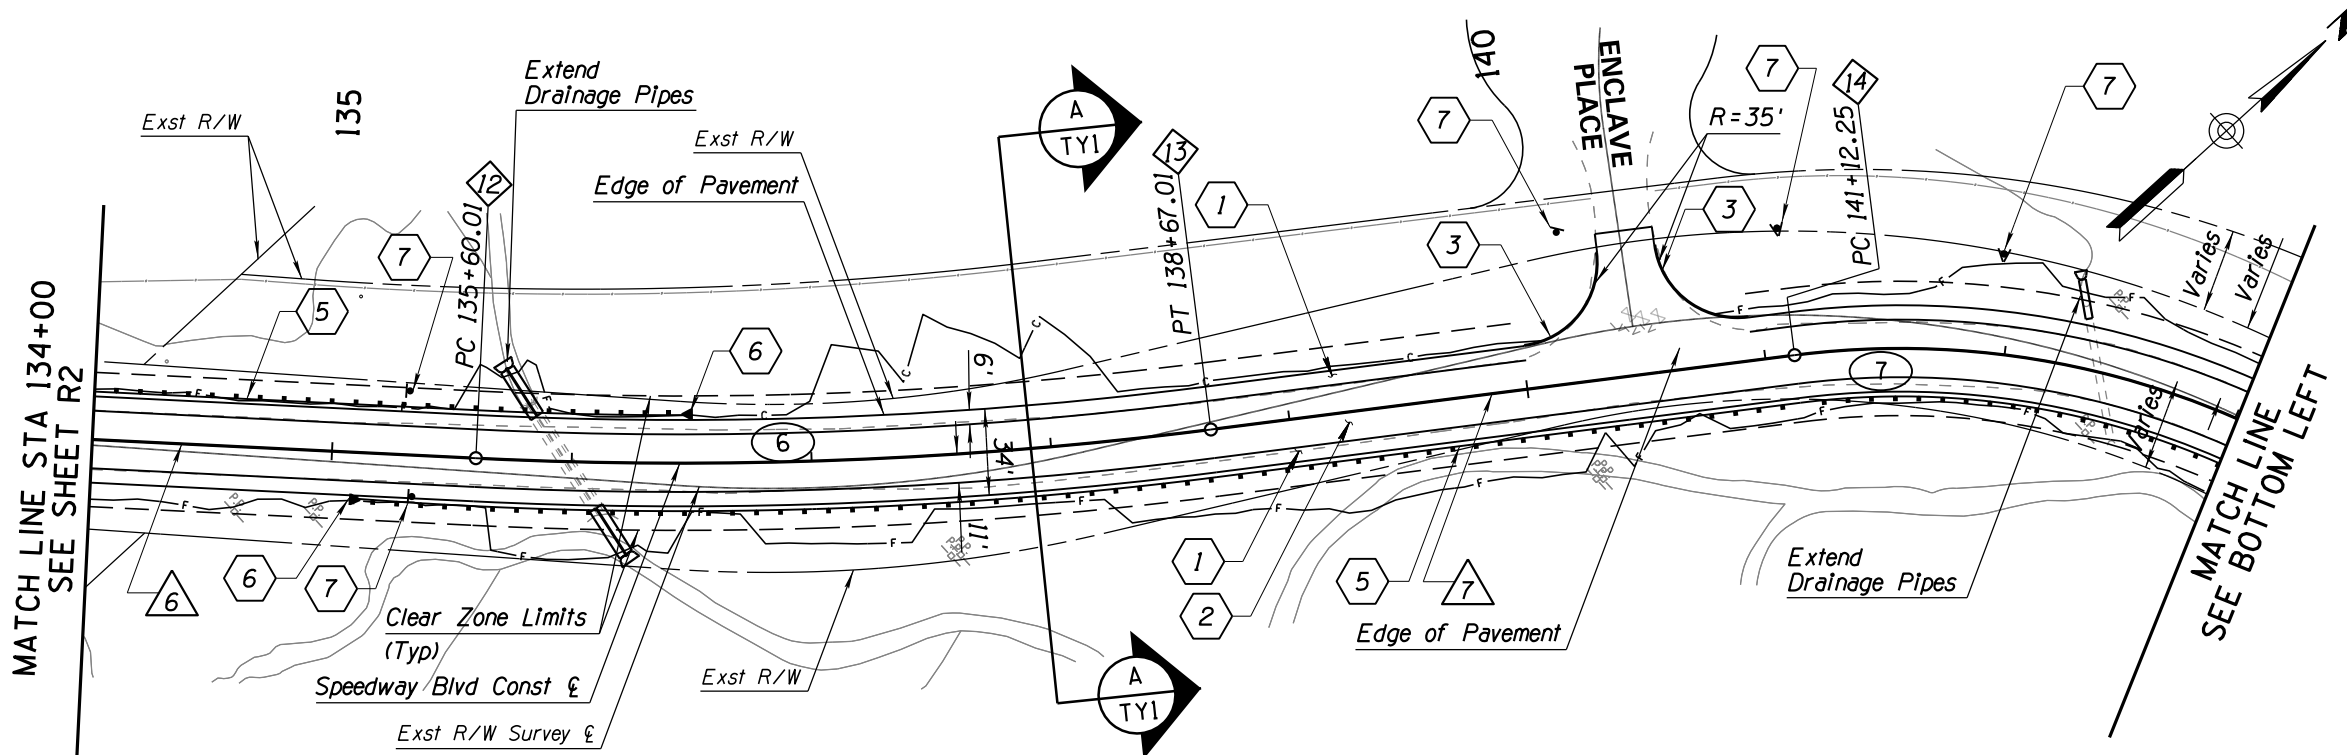

| CONSTRUCTION CENTERLINE CURVE DATA |           |         |          |         |
|------------------------------------|-----------|---------|----------|---------|
| NO. ○                              | DELTA     | T       | R        | L       |
| 6                                  | 10°03'04" | 153.89' | 1750.00' | 306.99' |
| 7                                  | 47°43'34" | 154.83' | 350.00'  | 291.54' |
| 8                                  | 11°34'60" | 86.21'  | 850.00'  | 171.84' |

| CONSTRUCTION CENTERLINE LINE DATA |             |          |            |
|-----------------------------------|-------------|----------|------------|
| NO. △                             | BEARING     | DISTANCE | SOURCE     |
| 6                                 | N45°04'30"E | 371.78'  | CALCULATED |
| 7                                 | N35°01'26"E | 245.24'  | CALCULATED |
| 8                                 | N82°44'60"E | 4.71'    | CALCULATED |
| 9                                 | S85°40'00"E | 684.47'  | CALCULATED |

| CONSTRUCTION CENTERLINE CONTROL |               |           |          |          |       |
|---------------------------------|---------------|-----------|----------|----------|-------|
| NO. ◇                           | CONST £       | STATION   | NORTHING | EASTING  | DESC. |
| 12                              | SPEEDWAY BLVD | 135+60.01 | 51304.23 | 67480.57 | PC    |
| 13                              | SPEEDWAY BLVD | 138+67.01 | 51538.93 | 67677.85 | PT    |
| 14                              | SPEEDWAY BLVD | 141+12.25 | 51739.77 | 67818.60 | PC    |
| 15                              | SPEEDWAY BLVD | 144+03.79 | 51886.10 | 68061.05 | PT    |
| 16                              | SPEEDWAY BLVD | 144+08.50 | 51886.69 | 68065.72 | PC    |
| 17                              | SPEEDWAY BLVD | 145+80.34 | 51891.06 | 68237.21 | PT    |

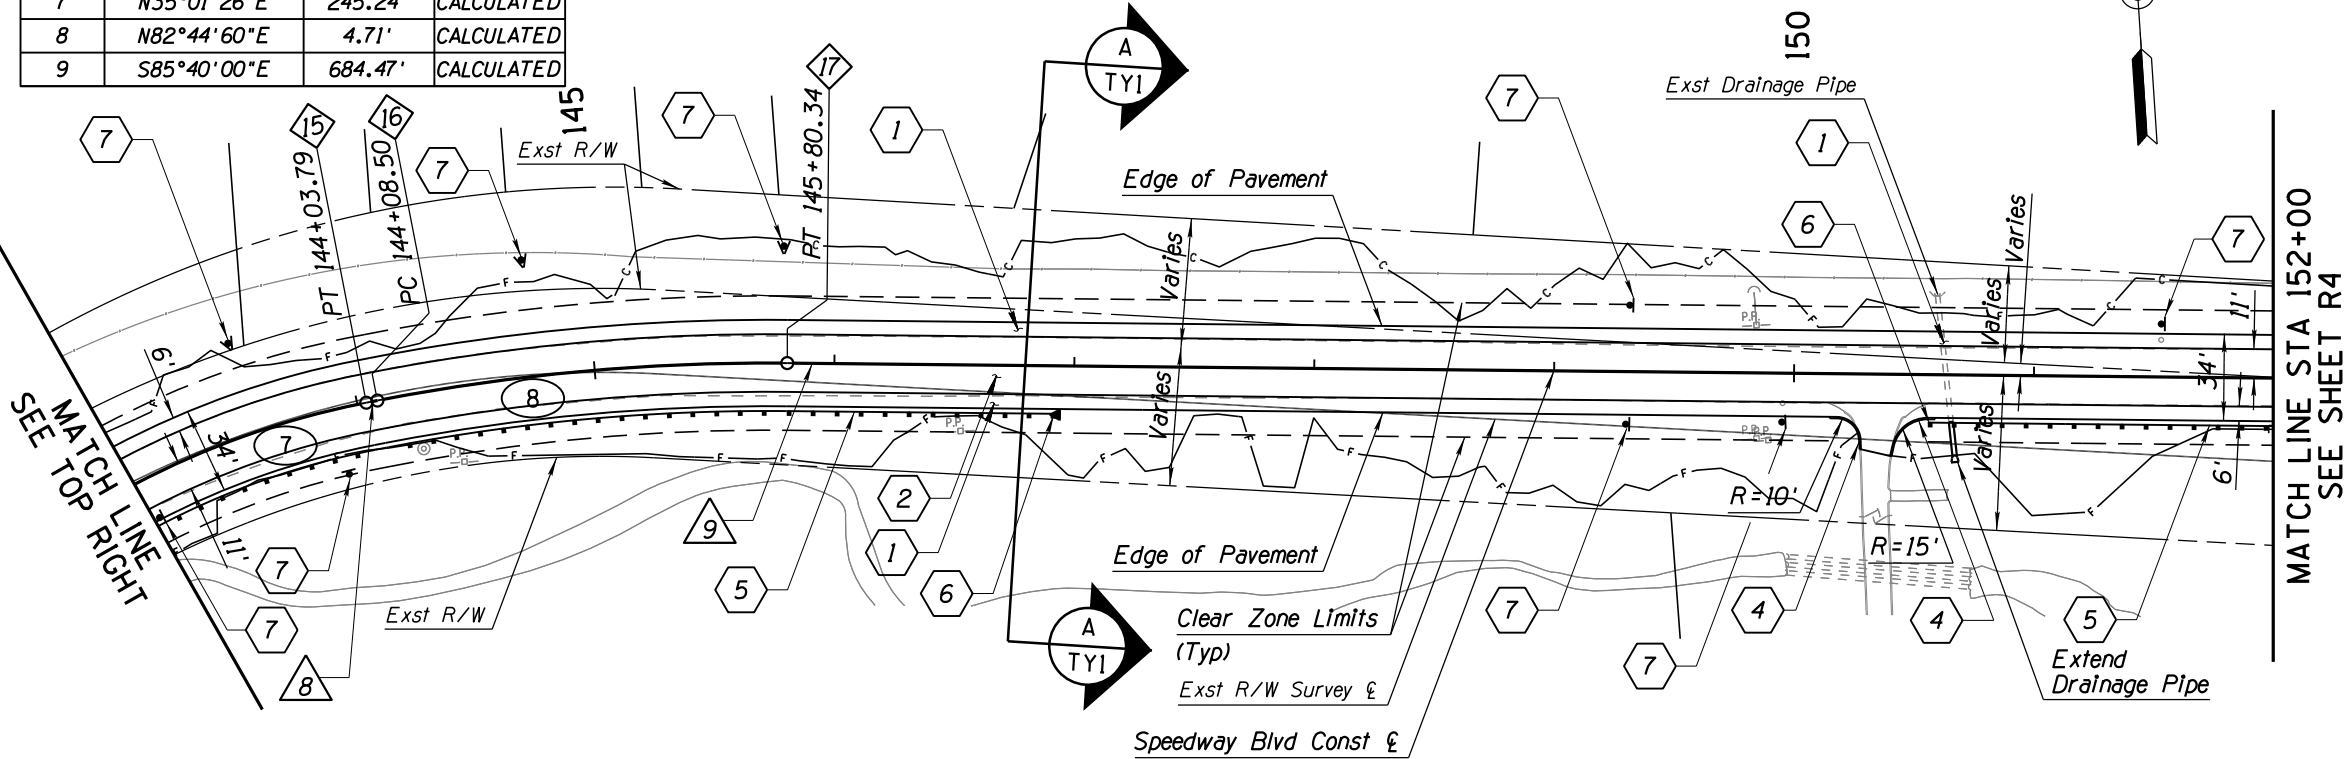

| F.H.W.A. REGION | STATE | PROJECT NO. | SHEET NO. | TOTAL SHEETS | AS BUILT |
|-----------------|-------|-------------|-----------|--------------|----------|
| 9               | ARIZ. | PPM-0(254)D |           |              |          |
| SH 652 OIC      |       |             |           |              |          |

ROADWAY KEYNOTES

- Construct XX SY New Pavement Structural Section No. 1.
- Construct XX SY New Pavement (Mill Replacement) Structural Section No. 2.
- Construct XX LF Concrete Header Curb per PAG Std Dtl 213.
- Construct XX LF Concrete Vertical Curb per PAG Std Dtl 209.
- Construct XX LF New Guardrail (ADOT Std Dtl C-10.03).
- Construct XX EA New Guardrail End Sections.
- Construct XX EA New Sign.


| No. | Revision Description | Engineer | Date |
|-----|----------------------|----------|------|
| 1   |                      |          |      |
| 2   |                      |          |      |
| 3   |                      |          |      |
| 4   |                      |          |      |
| 5   |                      |          |      |
| 6   |                      |          |      |
| 7   |                      |          |      |

PRELIMINARY  
STAGE I  
NOT FOR  
CONSTRUCTION  
PROOF COPY

**WSP**  
WSP USA Inc.  
2005 N. Oracle Blvd.  
Suite 100  
Tucson, AZ 85745  
TEL: +1 520.882.6424




Pima County Department of Transportation  
ROADWAY PLAN  
SPEEDWAY BLVD  
CAMINO DE OESTE TO PAINTED HILLS  
PAVED SHOULDERS  
PROJECT NO. CTR-4HSBSP

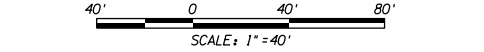

And M. Oliveras, P.E., Director

SPEEDWAY BLVD: CAMINO DE OESTE TO PAINTED HILLS - PAVED SHOULDERS - PROJECT NO. CTR-4HSBSP

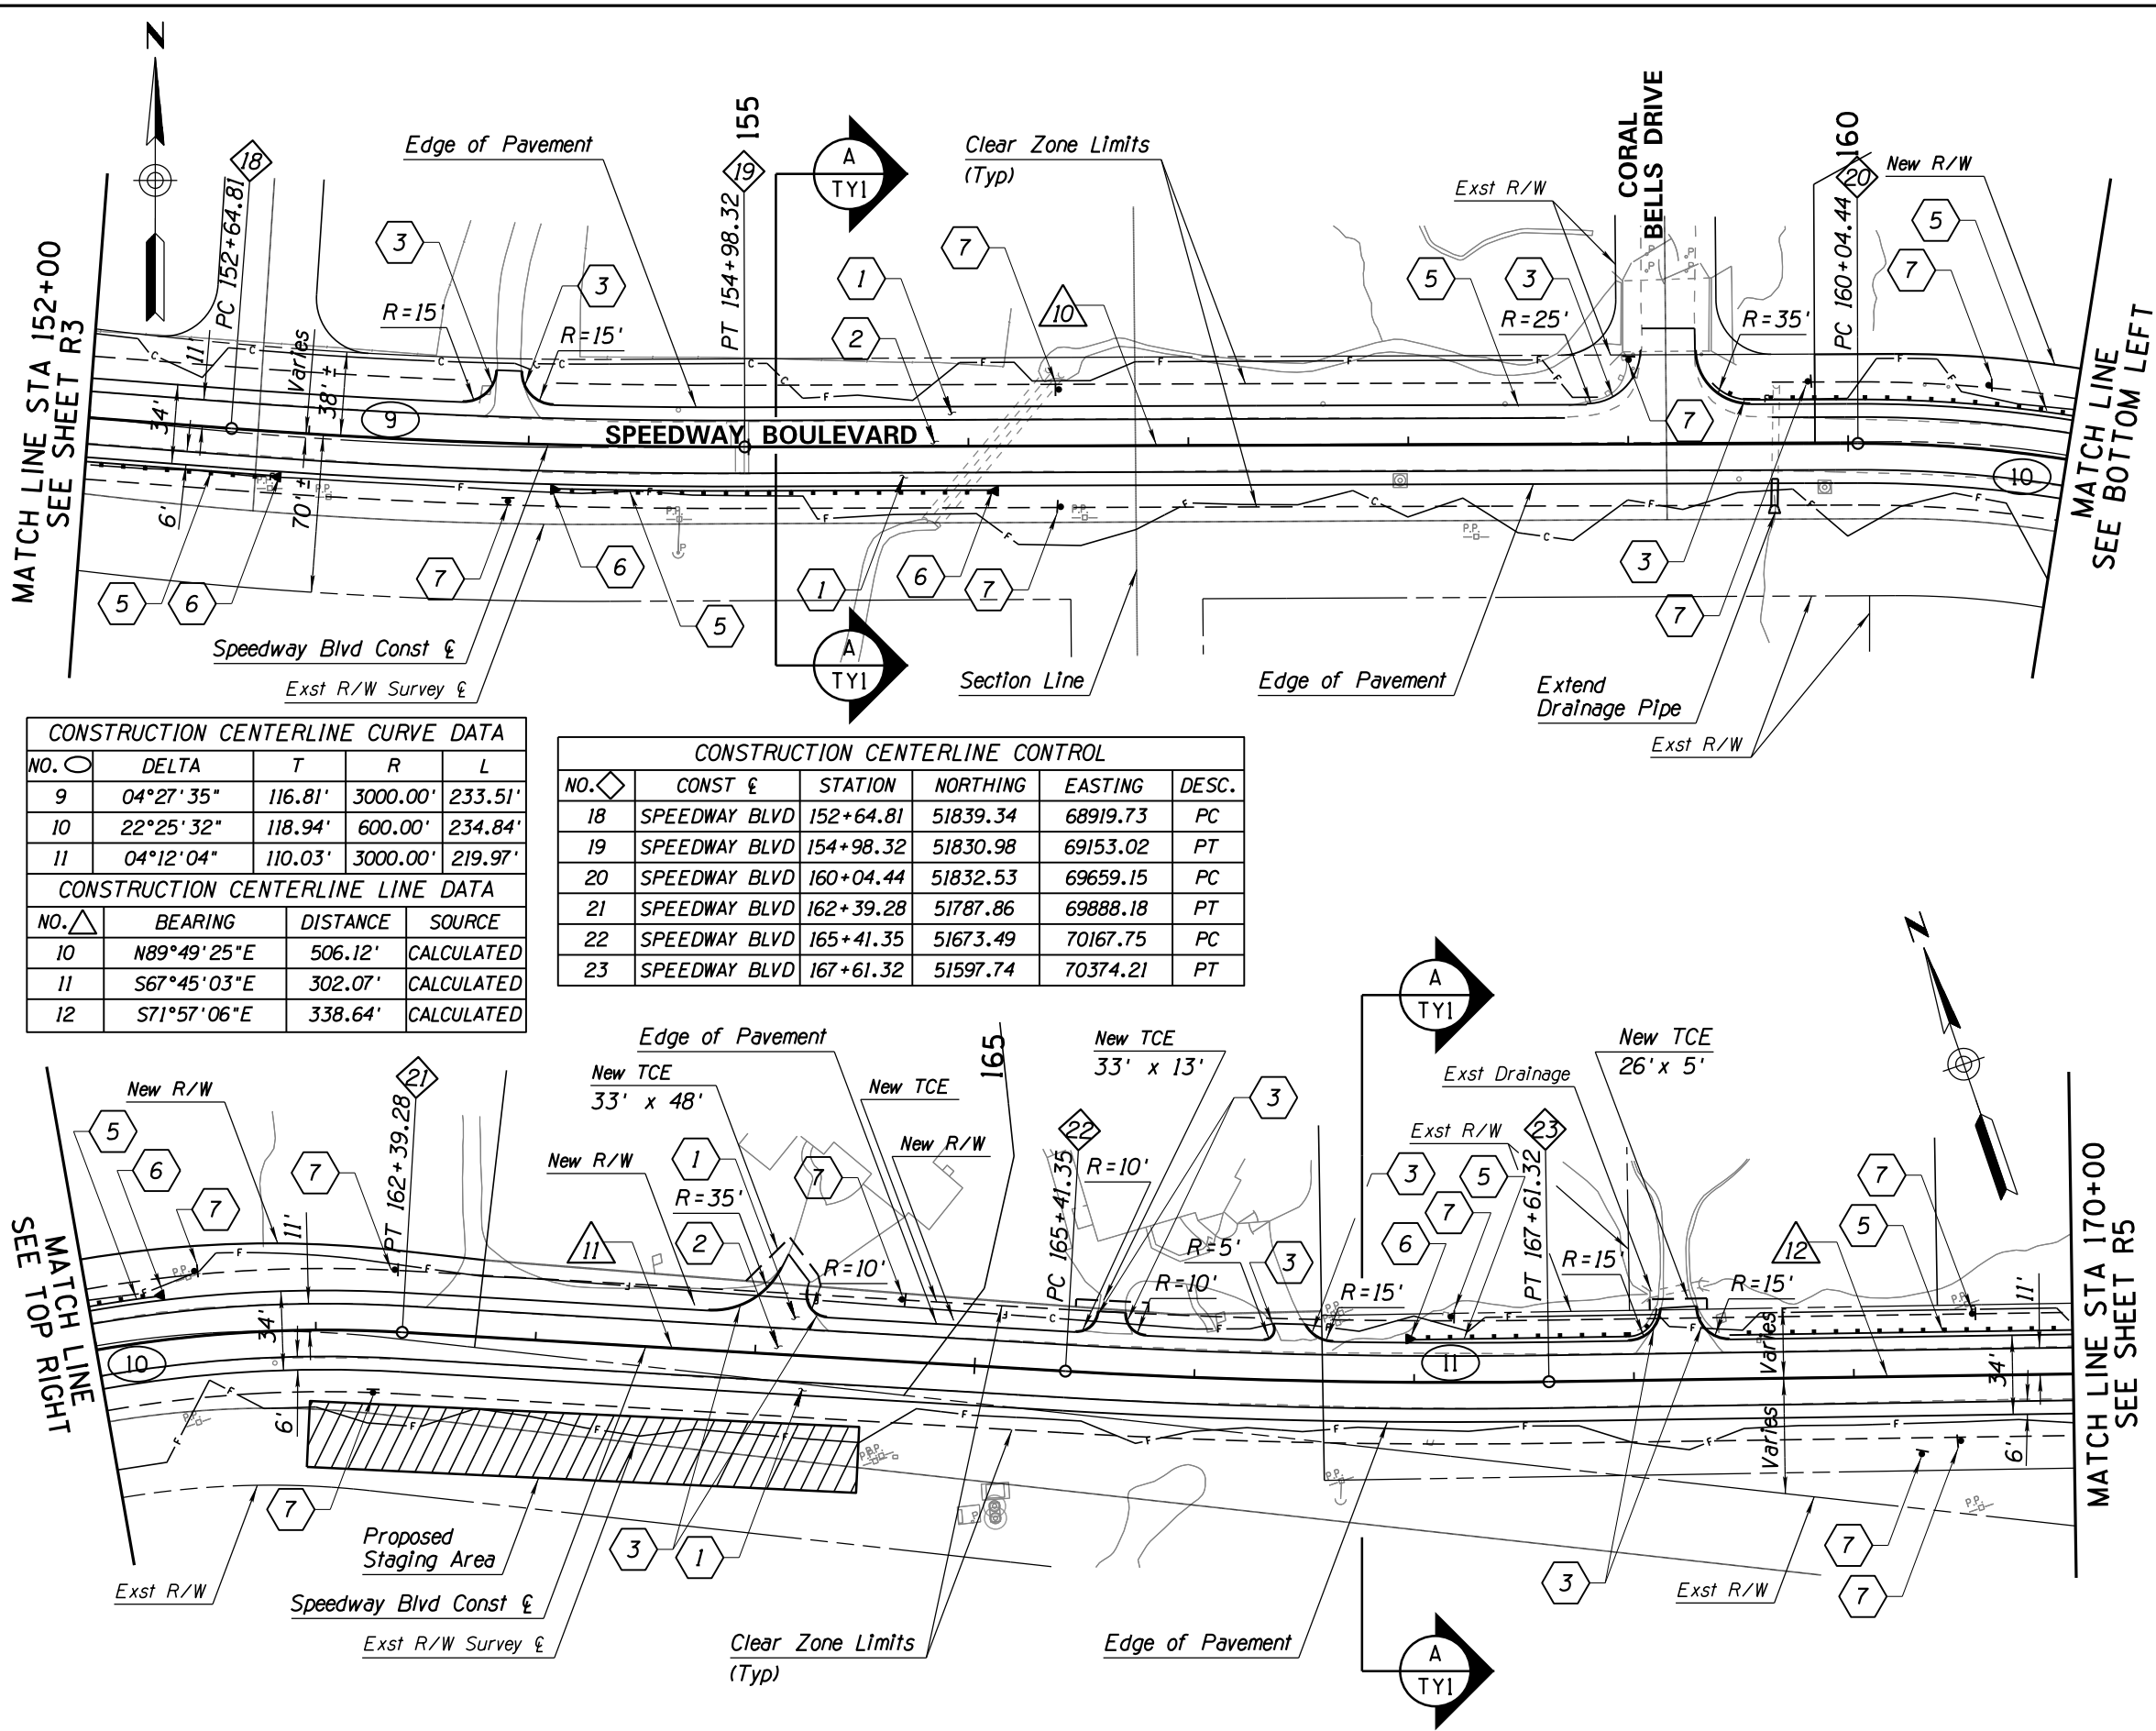

| CONSTRUCTION CENTERLINE CURVE DATA |             |          |            |         |
|------------------------------------|-------------|----------|------------|---------|
| NO. ○                              | DELTA       | T        | R          | L       |
| 9                                  | 04°27'35"   | 116.81'  | 3000.00'   | 233.51' |
| 10                                 | 22°25'32"   | 118.94'  | 600.00'    | 234.84' |
| 11                                 | 04°12'04"   | 110.03'  | 3000.00'   | 219.97' |
| CONSTRUCTION CENTERLINE LINE DATA  |             |          |            |         |
| NO. △                              | BEARING     | DISTANCE | SOURCE     |         |
| 10                                 | N89°49'25"E | 506.12'  | CALCULATED |         |
| 11                                 | S67°45'03"E | 302.07'  | CALCULATED |         |
| 12                                 | S71°57'06"E | 338.64'  | CALCULATED |         |

| CONSTRUCTION CENTERLINE CONTROL |               |           |          |          |       |
|---------------------------------|---------------|-----------|----------|----------|-------|
| NO. ◇                           | CONST £       | STATION   | NORTHING | EASTING  | DESC. |
| 18                              | SPEEDWAY BLVD | 152+64.81 | 51839.34 | 68919.73 | PC    |
| 19                              | SPEEDWAY BLVD | 154+98.32 | 51830.98 | 69153.02 | PT    |
| 20                              | SPEEDWAY BLVD | 160+04.44 | 51832.53 | 69659.15 | PC    |
| 21                              | SPEEDWAY BLVD | 162+39.28 | 51787.86 | 69888.18 | PT    |
| 22                              | SPEEDWAY BLVD | 165+41.35 | 51673.49 | 70167.75 | PC    |
| 23                              | SPEEDWAY BLVD | 167+61.32 | 51597.74 | 70374.21 | PT    |

|                 |       |             |           |              |          |
|-----------------|-------|-------------|-----------|--------------|----------|
| F.H.W.A. REGION | STATE | PROJECT NO. | SHEET NO. | TOTAL SHEETS | AS BUILT |
| 9               | ARIZ. | PPM-0(254)D |           |              |          |

SH 652 OIC

ROADWAY KEYNOTES

1

Construct XX SY New Pavement Structural Section No. 1.

2

Construct XX SY New Pavement (Mill Replacement) Structural Section No. 2.

3

Construct XX LF Concrete Header Curb per PAG Std Dtl 213.

5

Construct XX LF New Guardrail (ADOT Std Dtl C-10.03).

6

Construct XX EA New Guardrail End Sections.

7

Construct XX EA New Signs.

Scale: 1"=40' Horiz.

Sheet R4 of R5

Page 13 of 23

PRELIMINARY

STAGE I

NOT FOR CONSTRUCTION

PROOF COPY

WSP

WSP USA Inc.

2005 N Forbes Blvd.

Suite 100

Tucson, AZ 85745

TEL: +1 520.882.6424

Pima County Department of Transportation

ROADWAY PLAN

SPEEDWAY BLVD

CAMINO DE OESTE TO PAINTED HILLS

PAVED SHOULDERS

PROJECT NO. CTR-4HSBSP

And M. Oliveras, P.E., Director

Designated

Drawn

Checked

Proj. Engr.


Date

05/2018

05/2018


05/2018

05/2018

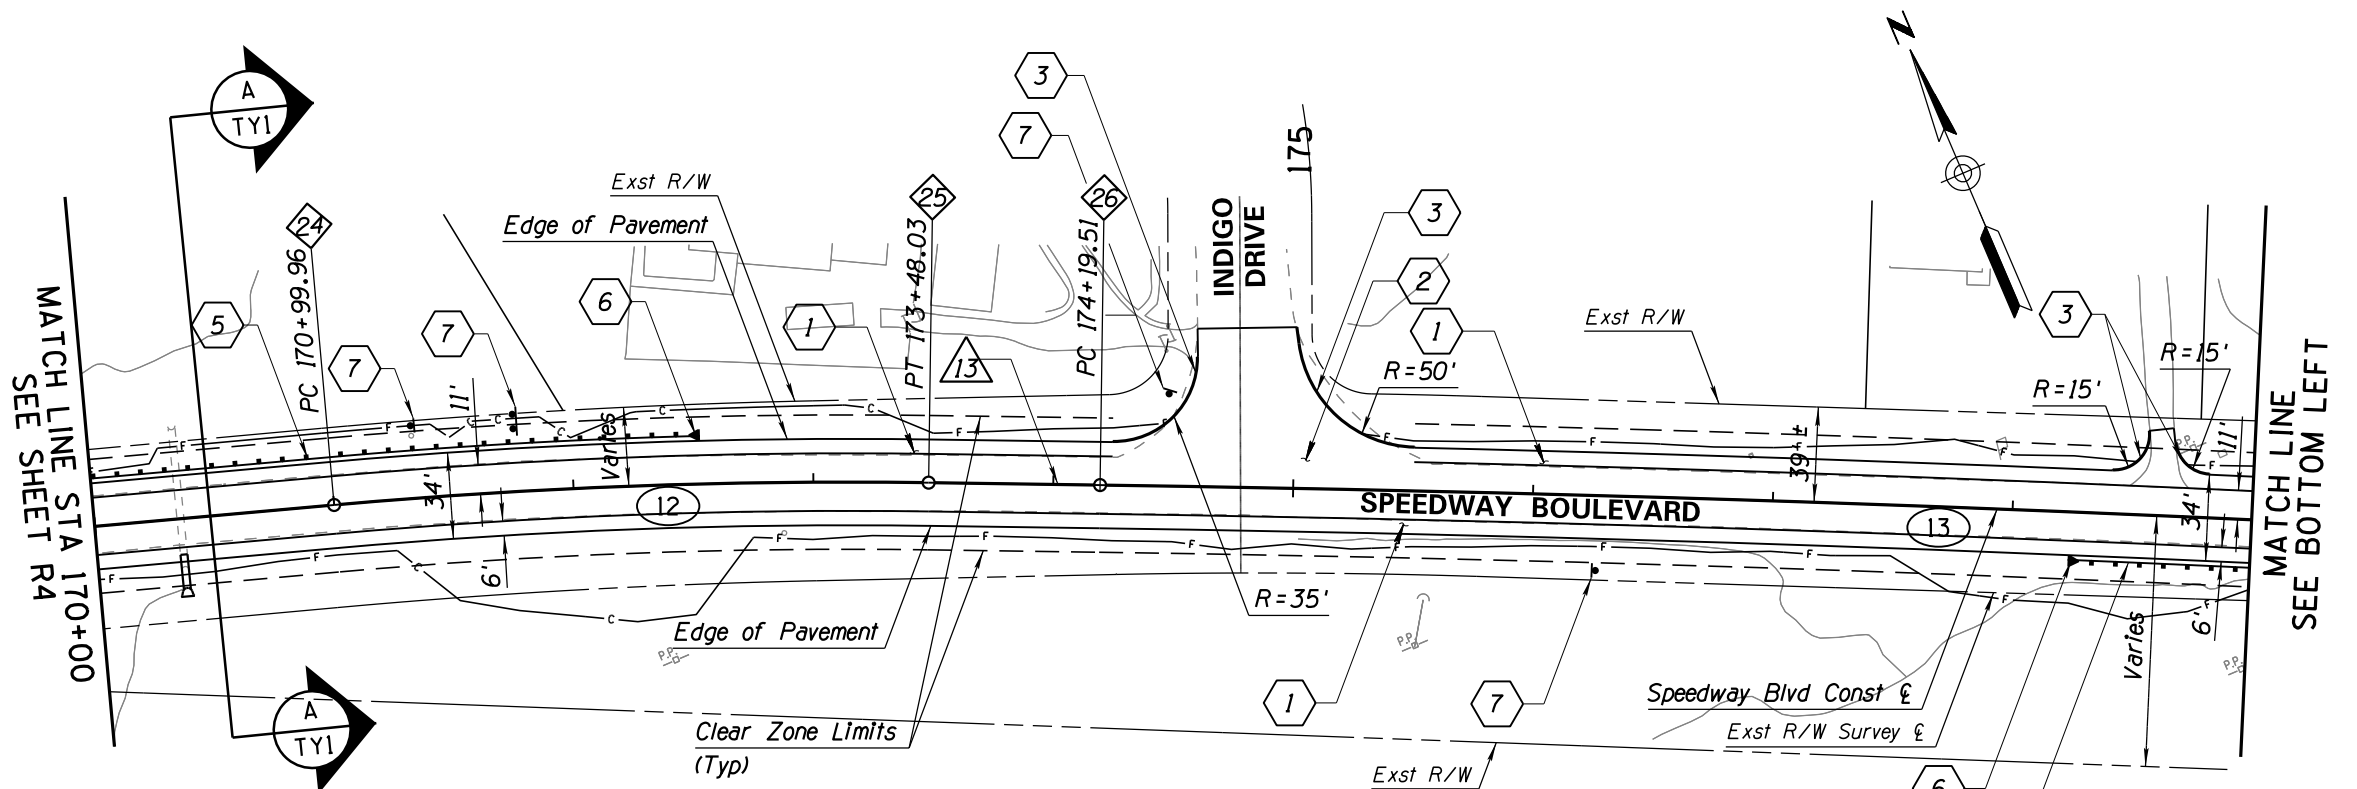

| CONSTRUCTION CENTERLINE CURVE DATA |              |          |            |         |
|------------------------------------|--------------|----------|------------|---------|
| NO.                                | DELTA        | T        | R          | L       |
| 12                                 | 05°55' 20"   | 124.15'  | 2400.00'   | 248.07' |
| 13                                 | 02°15' 31"   | 295.68'  | 15000.00'  | 591.28' |
| 14                                 | 17°34' 45"   | 259.63'  | 1679.13'   | 515.18' |
| CONSTRUCTION CENTERLINE LINE DATA  |              |          |            |         |
| NO.                                | BEARING      | DISTANCE | SOURCE     |         |
| 13                                 | S66°01' 46"E | 71.47'   | CALCULATED |         |
| 14                                 | S63°46' 15"E | 491.33'  | CALCULATED |         |

| CONSTRUCTION CENTERLINE CONTROL |               |           |          |          |       |
|---------------------------------|---------------|-----------|----------|----------|-------|
| NO.                             | CONST         | STATION   | NORTHING | EASTING  | DESC. |
| 24                              | SPEEDWAY BLVD | 170+99.96 | 51492.82 | 70696.19 | PC    |
| 25                              | SPEEDWAY BLVD | 173+48.03 | 51403.92 | 70927.67 | PT    |
| 26                              | SPEEDWAY BLVD | 174+19.51 | 51374.88 | 70992.98 | PC    |
| 27                              | SPEEDWAY BLVD | 180+10.79 | 51124.08 | 71528.39 | PT    |
| 28                              | SPEEDWAY BLVD | 185+02.12 | 50906.93 | 71969.13 | PC    |
| 29                              | SPEEDWAY BLVD | 190+17.58 | 50770.48 | 72463.82 | PT    |

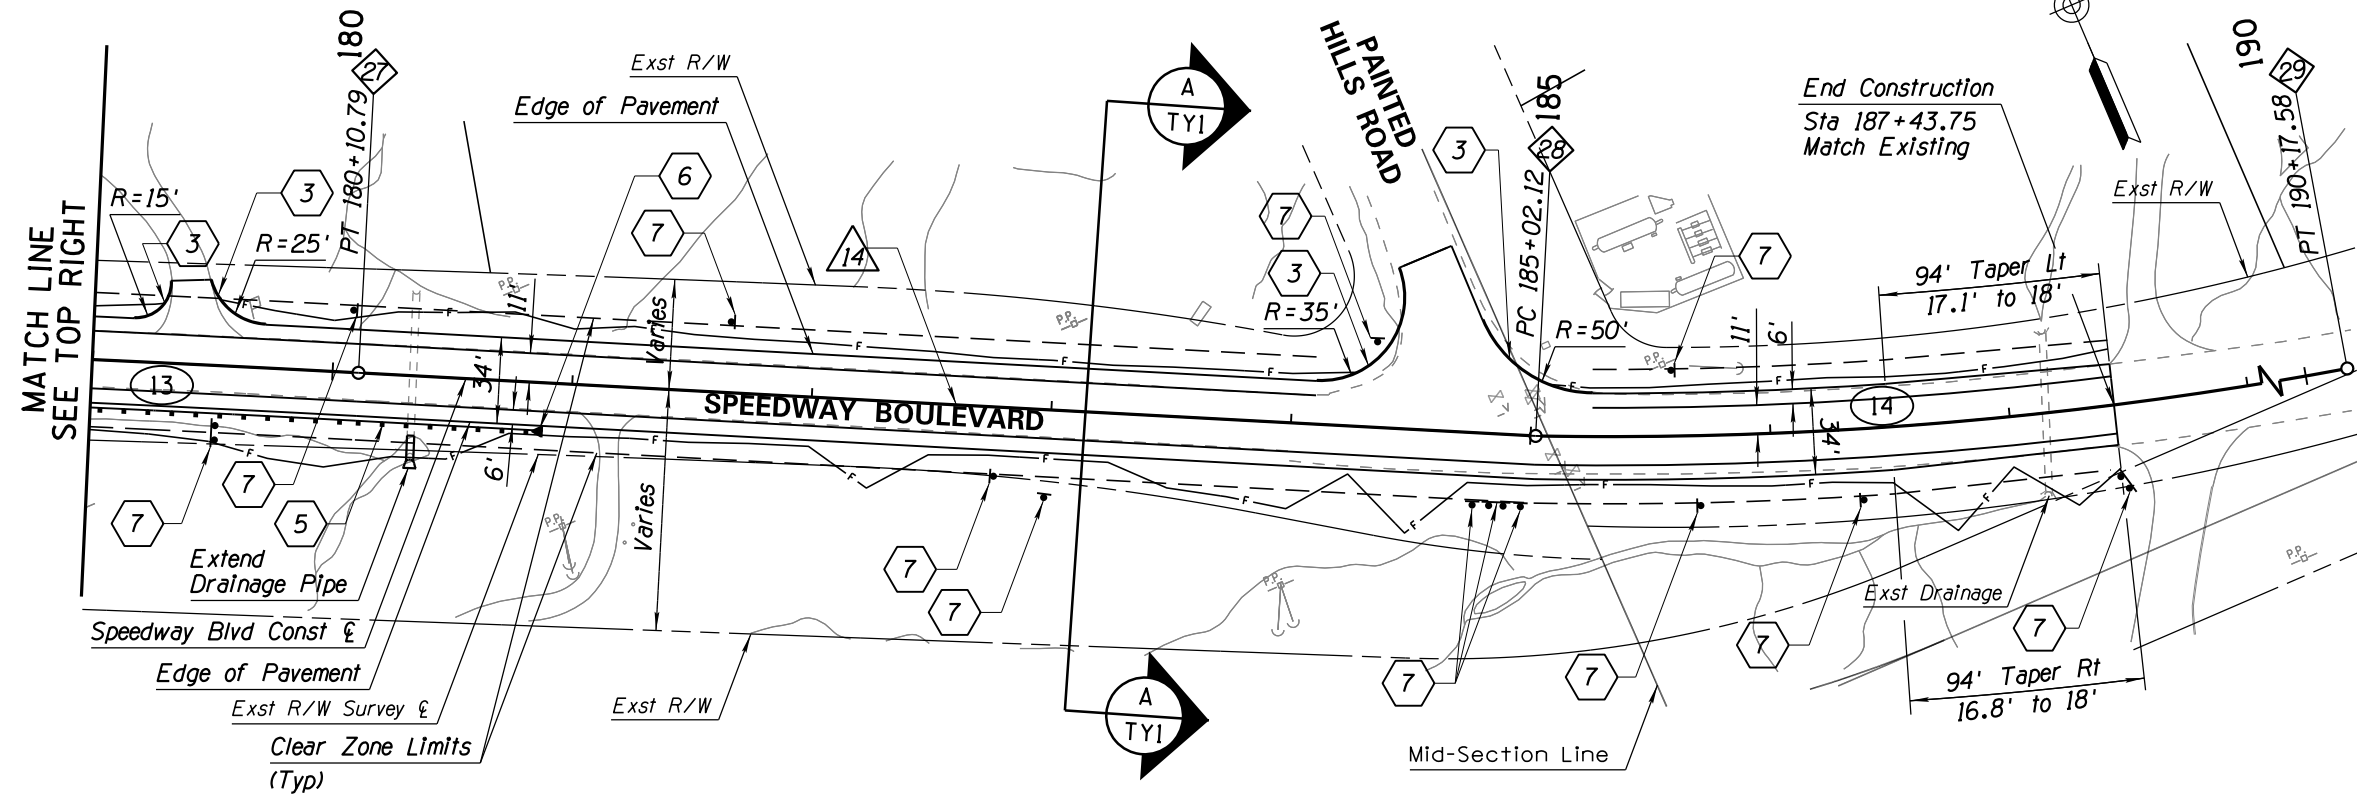

| F.H.W.A. REGION | STATE | PROJECT NO. | SHEET NO. | TOTAL SHEETS | AS BUILT |
|-----------------|-------|-------------|-----------|--------------|----------|
| 9               | ARIZ. | PPM-0(254)D |           |              |          |
| SH 652 OIC      |       |             |           |              |          |

- ROADWAY KEYNOTES
- 1 Construct XX SY New Pavement Structural Section No. 1.
  - 2 Construct XX SY New Pavement (Mill Replacement) Structural Section No. 2.
  - 3 Construct XX LF Concrete Header Curb per PAG Std Dtl 213.
  - 5 Construct XX LF New Guardrail (ADOT Std Dtl C-10.03).
  - 6 Construct XX LF Concrete Header Curb per PAG Std Dtl 213.
  - 7 Construct XX EA New Signs.

| Revision |    | Description |    | Date |  |
|----------|----|-------------|----|------|--|
| No.      | By | Description | By | Date |  |
|          |    |             |    |      |  |
|          |    |             |    |      |  |
|          |    |             |    |      |  |
|          |    |             |    |      |  |

PRELIMINARY  
STAGE I  
NOT FOR  
CONSTRUCTION  
PROOF COPY

WSP


WSP USA Inc.  
2035 Forbes Blvd.  
Suite 100  
Tucson, AZ 85745  
TEL: +1 520.882.6424

Pima County Department of Transportation

ROADWAY PLAN  
SPEEDWAY BLVD  
CAMINO DE OESTE TO PAINTED HILLS  
PAVED SHOULDERS

PROJECT NO. CTR-4HSBSP



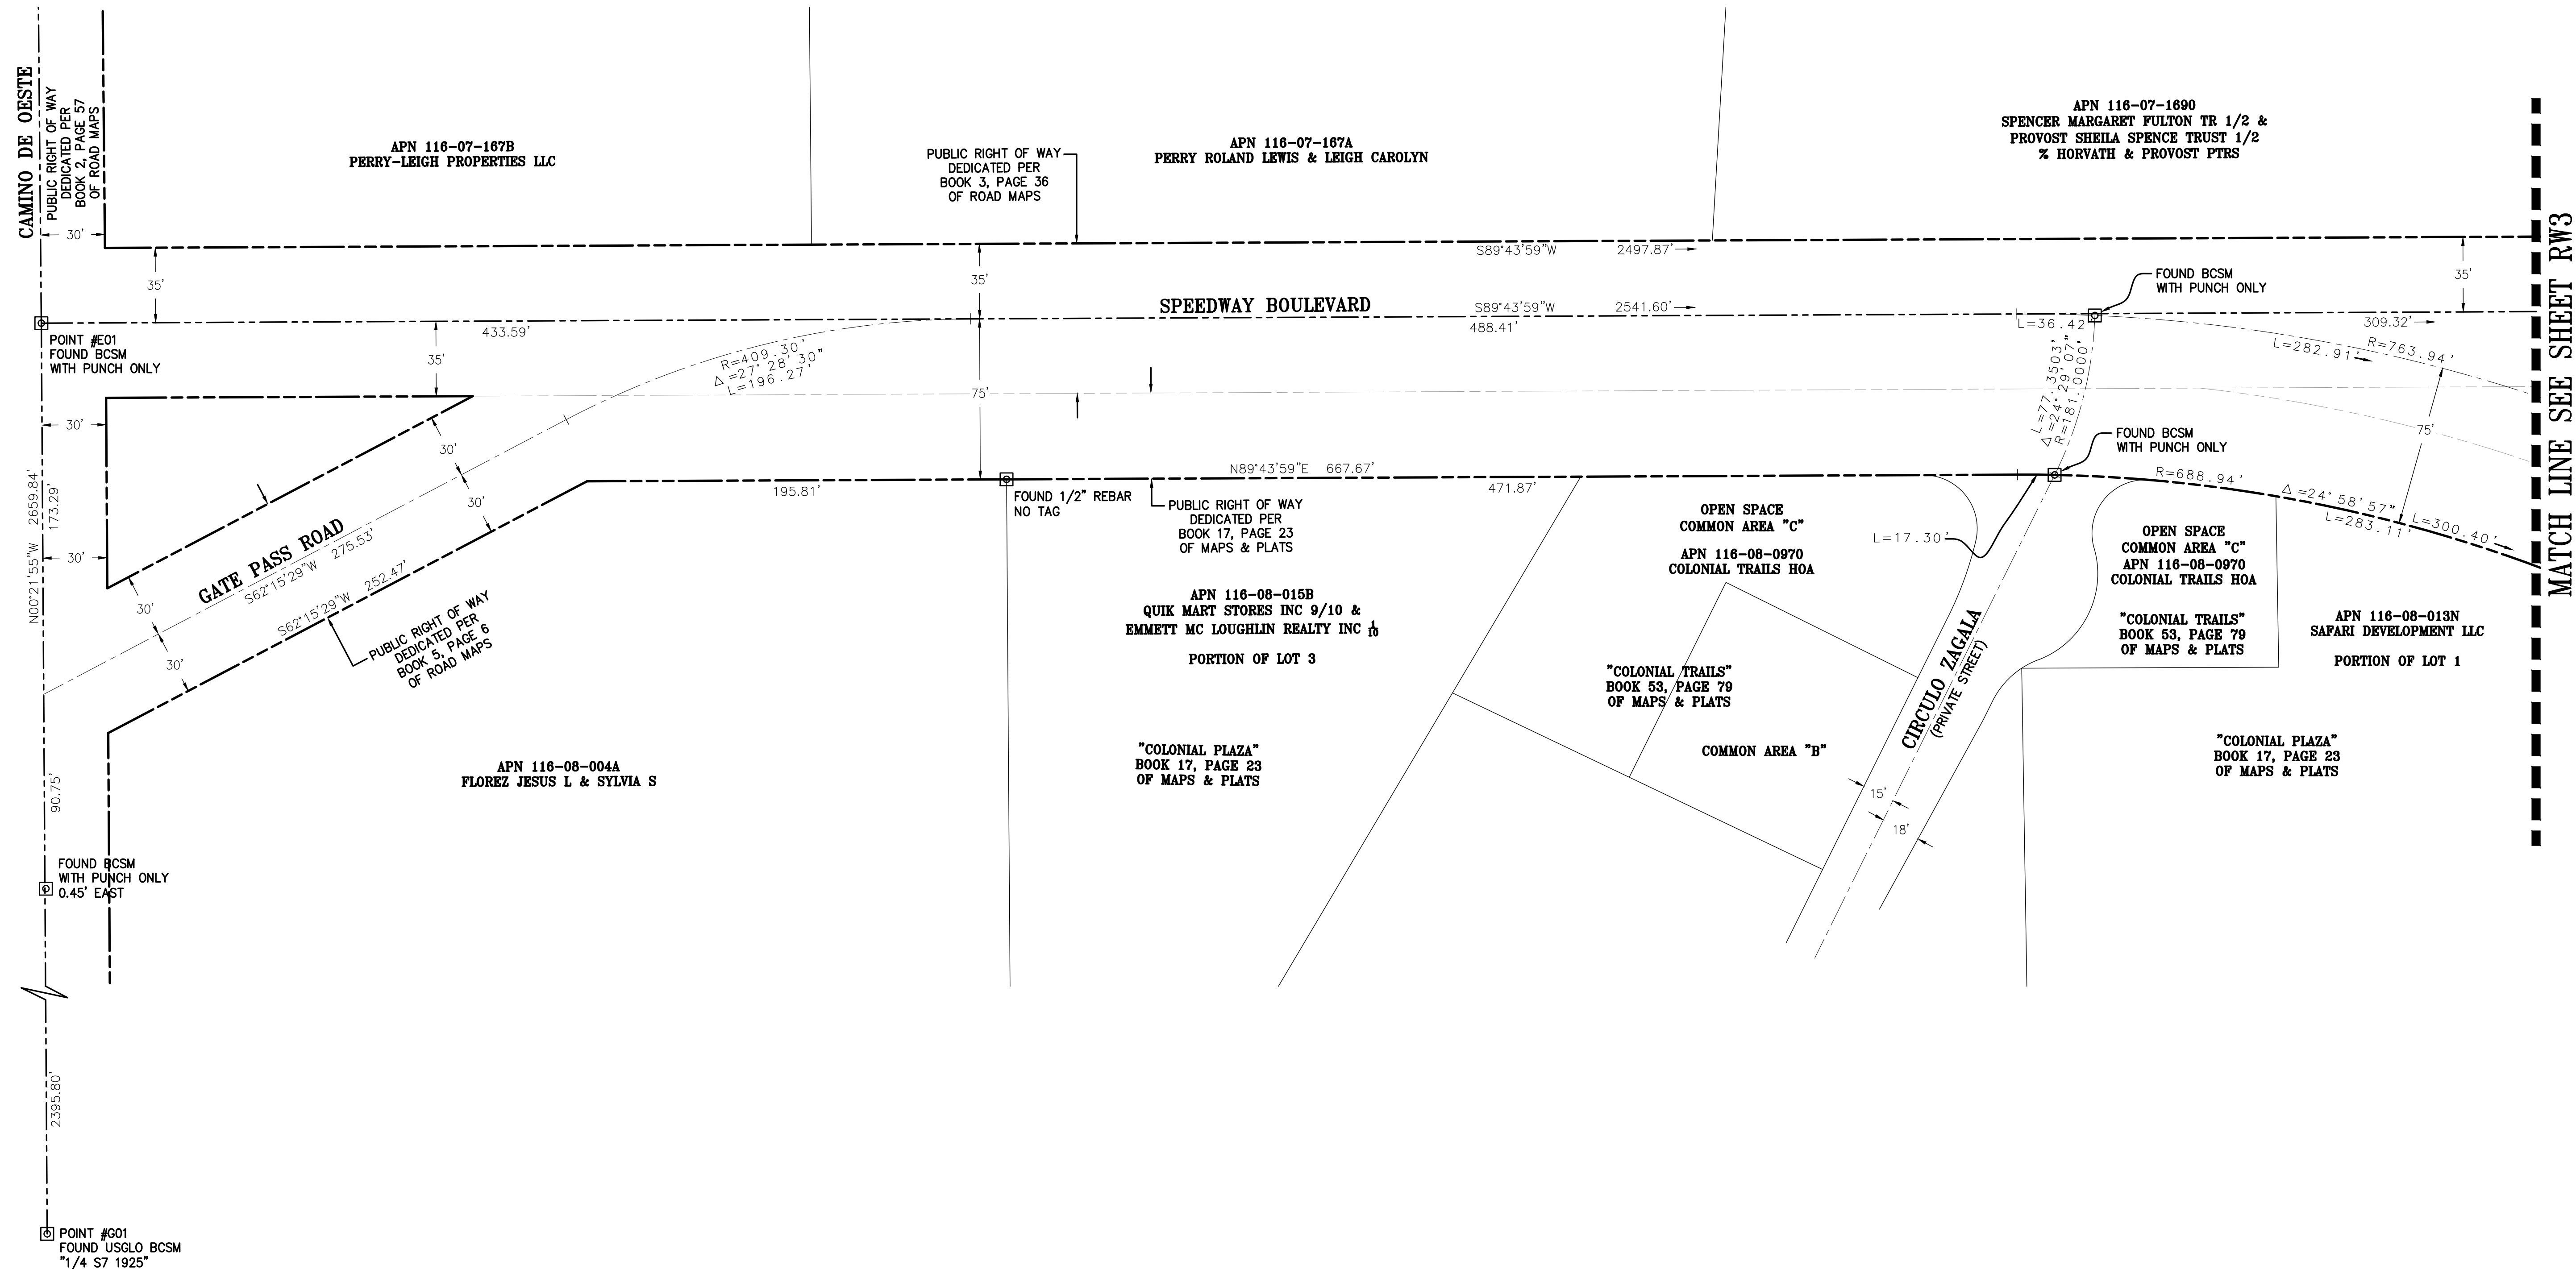

MATCH LINE SEE SHEET RW3

---

PRISCILLA S. CORNELIO, P.E., DIRECTOR

|             |          |
|-------------|----------|
| DESIGNED    | DATE     |
| DRAWN       | 03/15/17 |
| CHECKED     | PG       |
| PROJ. ENGR. | LPD      |
|             |          |
|             |          |


PIMA COUNTY DEPARTMENT OF TRANSPORTATION AND FLOOD CONTROL DISTRICT

| NO. | REVISION DESCRIPTION | DIV./SECT.ENGR. | DATE |
|-----|----------------------|-----------------|------|
|     |                      |                 |      |
|     |                      |                 |      |
|     |                      |                 |      |
|     |                      |                 |      |


**Urban  
Engineering**  
Landscape  
Architecture  
Engineering  
Environmental  
Surveying  
Transportation

**SPEEDWAY BLVD: PAINTED  
HILLS TO CAMINO DE OESTE  
RIGHT OF WAY  
W.O. #4HSBSP**



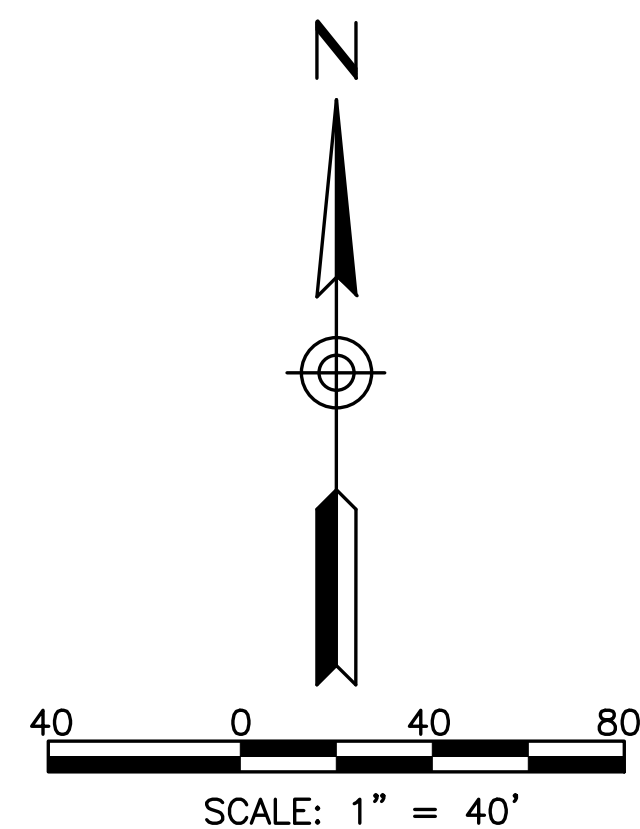

*SPEEDWAY BLVD: PAINTED HILLS  
TO CAMINO DE OESTE – 4HSBSP*

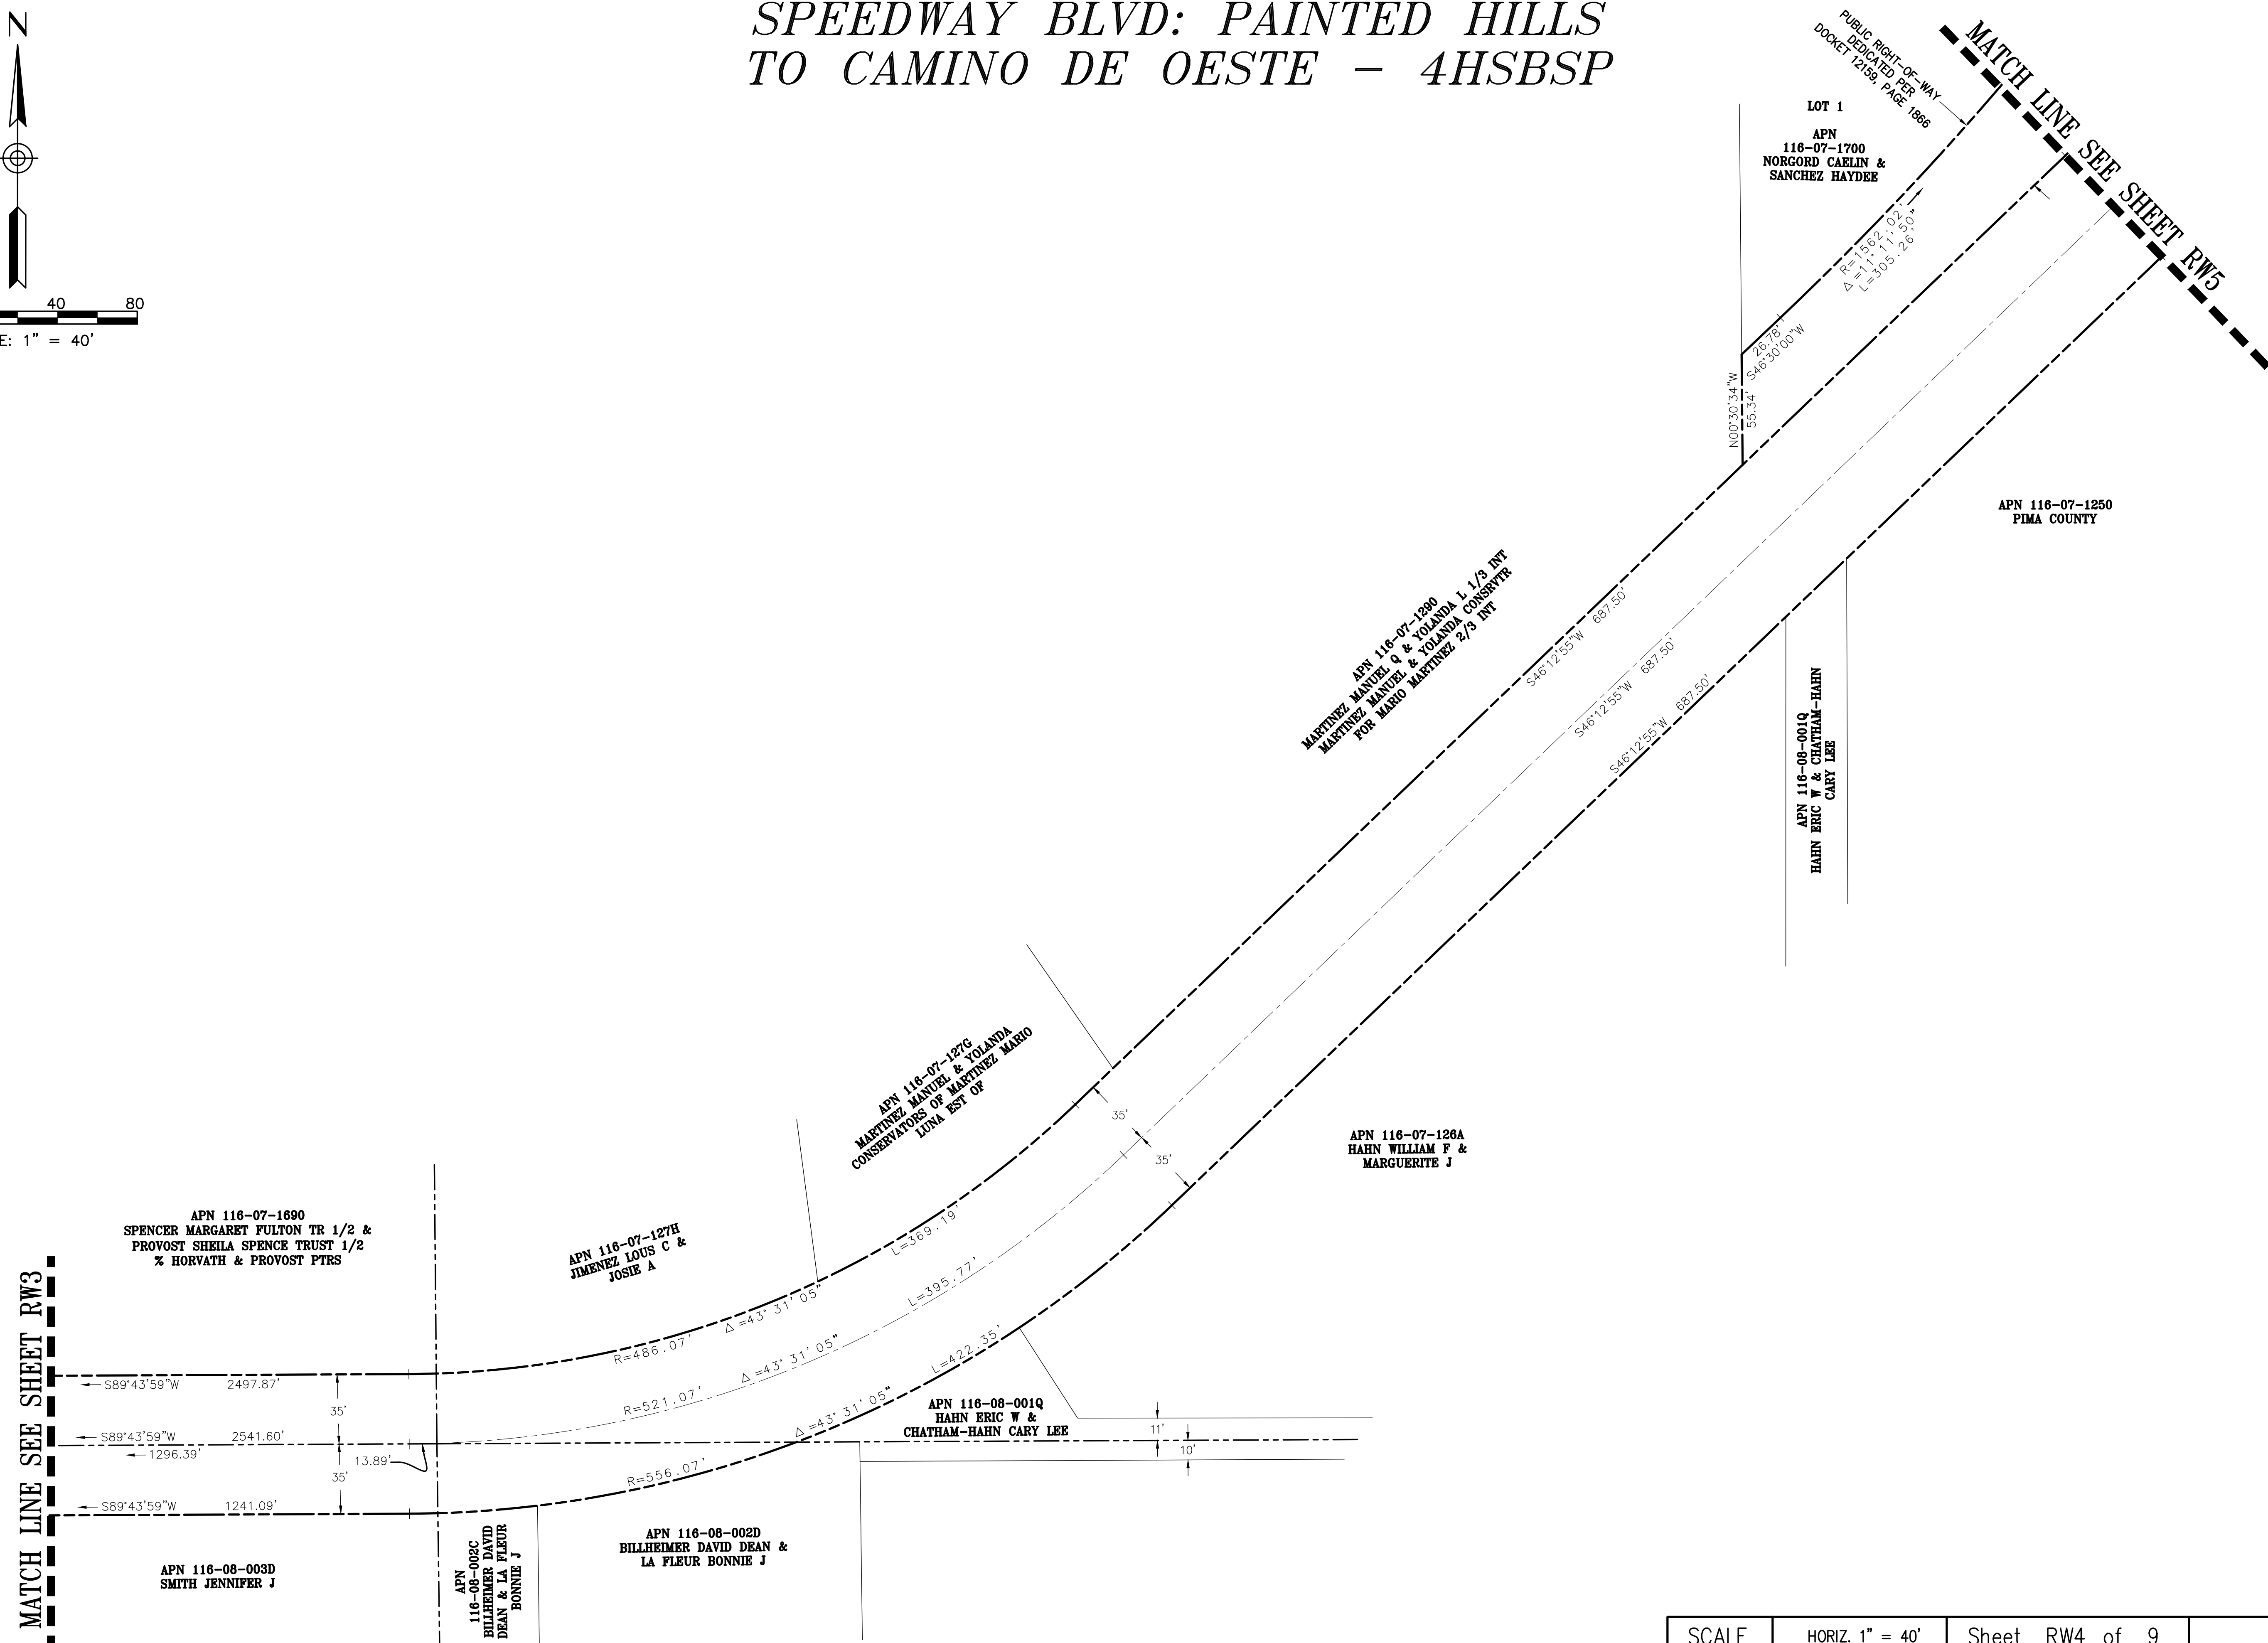

|             |          |
|-------------|----------|
| DESIGNED    | DATE     |
| DRAWN       | 03/15/17 |
| CHECKED     | PG       |
| PROJ. ENGR. | LPD      |
|             |          |

| NO. | REVISION | DESCRIPTION | DIV./SECT. ENGR. | DATE |
|-----|----------|-------------|------------------|------|
|     |          |             |                  |      |
|     |          |             |                  |      |
|     |          |             |                  |      |
|     |          |             |                  |      |

**Urban Engineering**  
 Landscape Architecture  
 Environmental Engineering  
 Planning  
 Surveying  
 Transportation


877 S. Alvarado Way  
 Tucson, AZ 85711  
 520.318.3800

SPEEDWAY BLVD: PAINTED  
HILLS TO CAMINO DE OESTE  
RIGHT OF WAY  
W O. HANSEN


---

PRISCILLA S. CORNELIO, P.E., DIRECTOR

PIMA COUNTY DEPARTMENT OF TRANSPORTATION AND FLOOD CONTROL DISTRICT

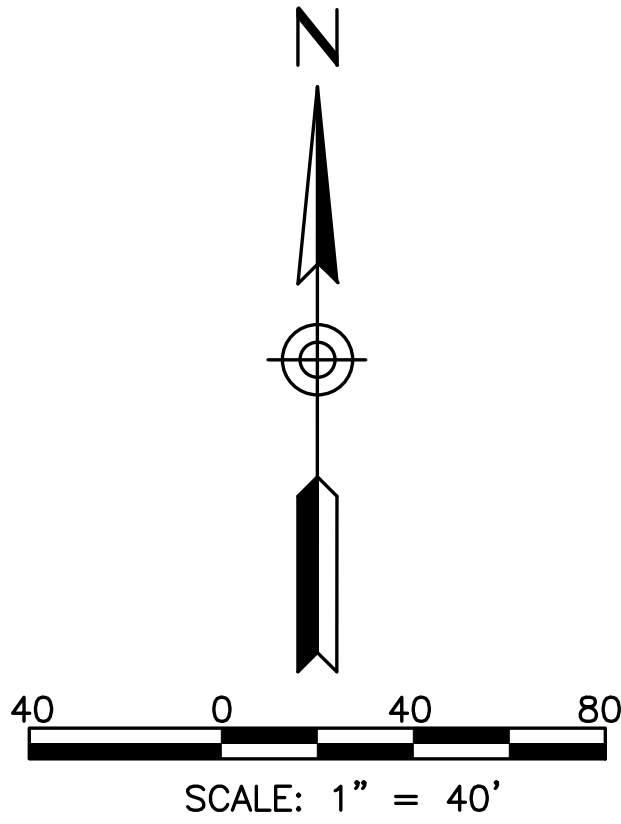


SPEEDWAY BLVD: PAINTED HILLS  
TO CAMINO DE OESTE – 4HSBSP

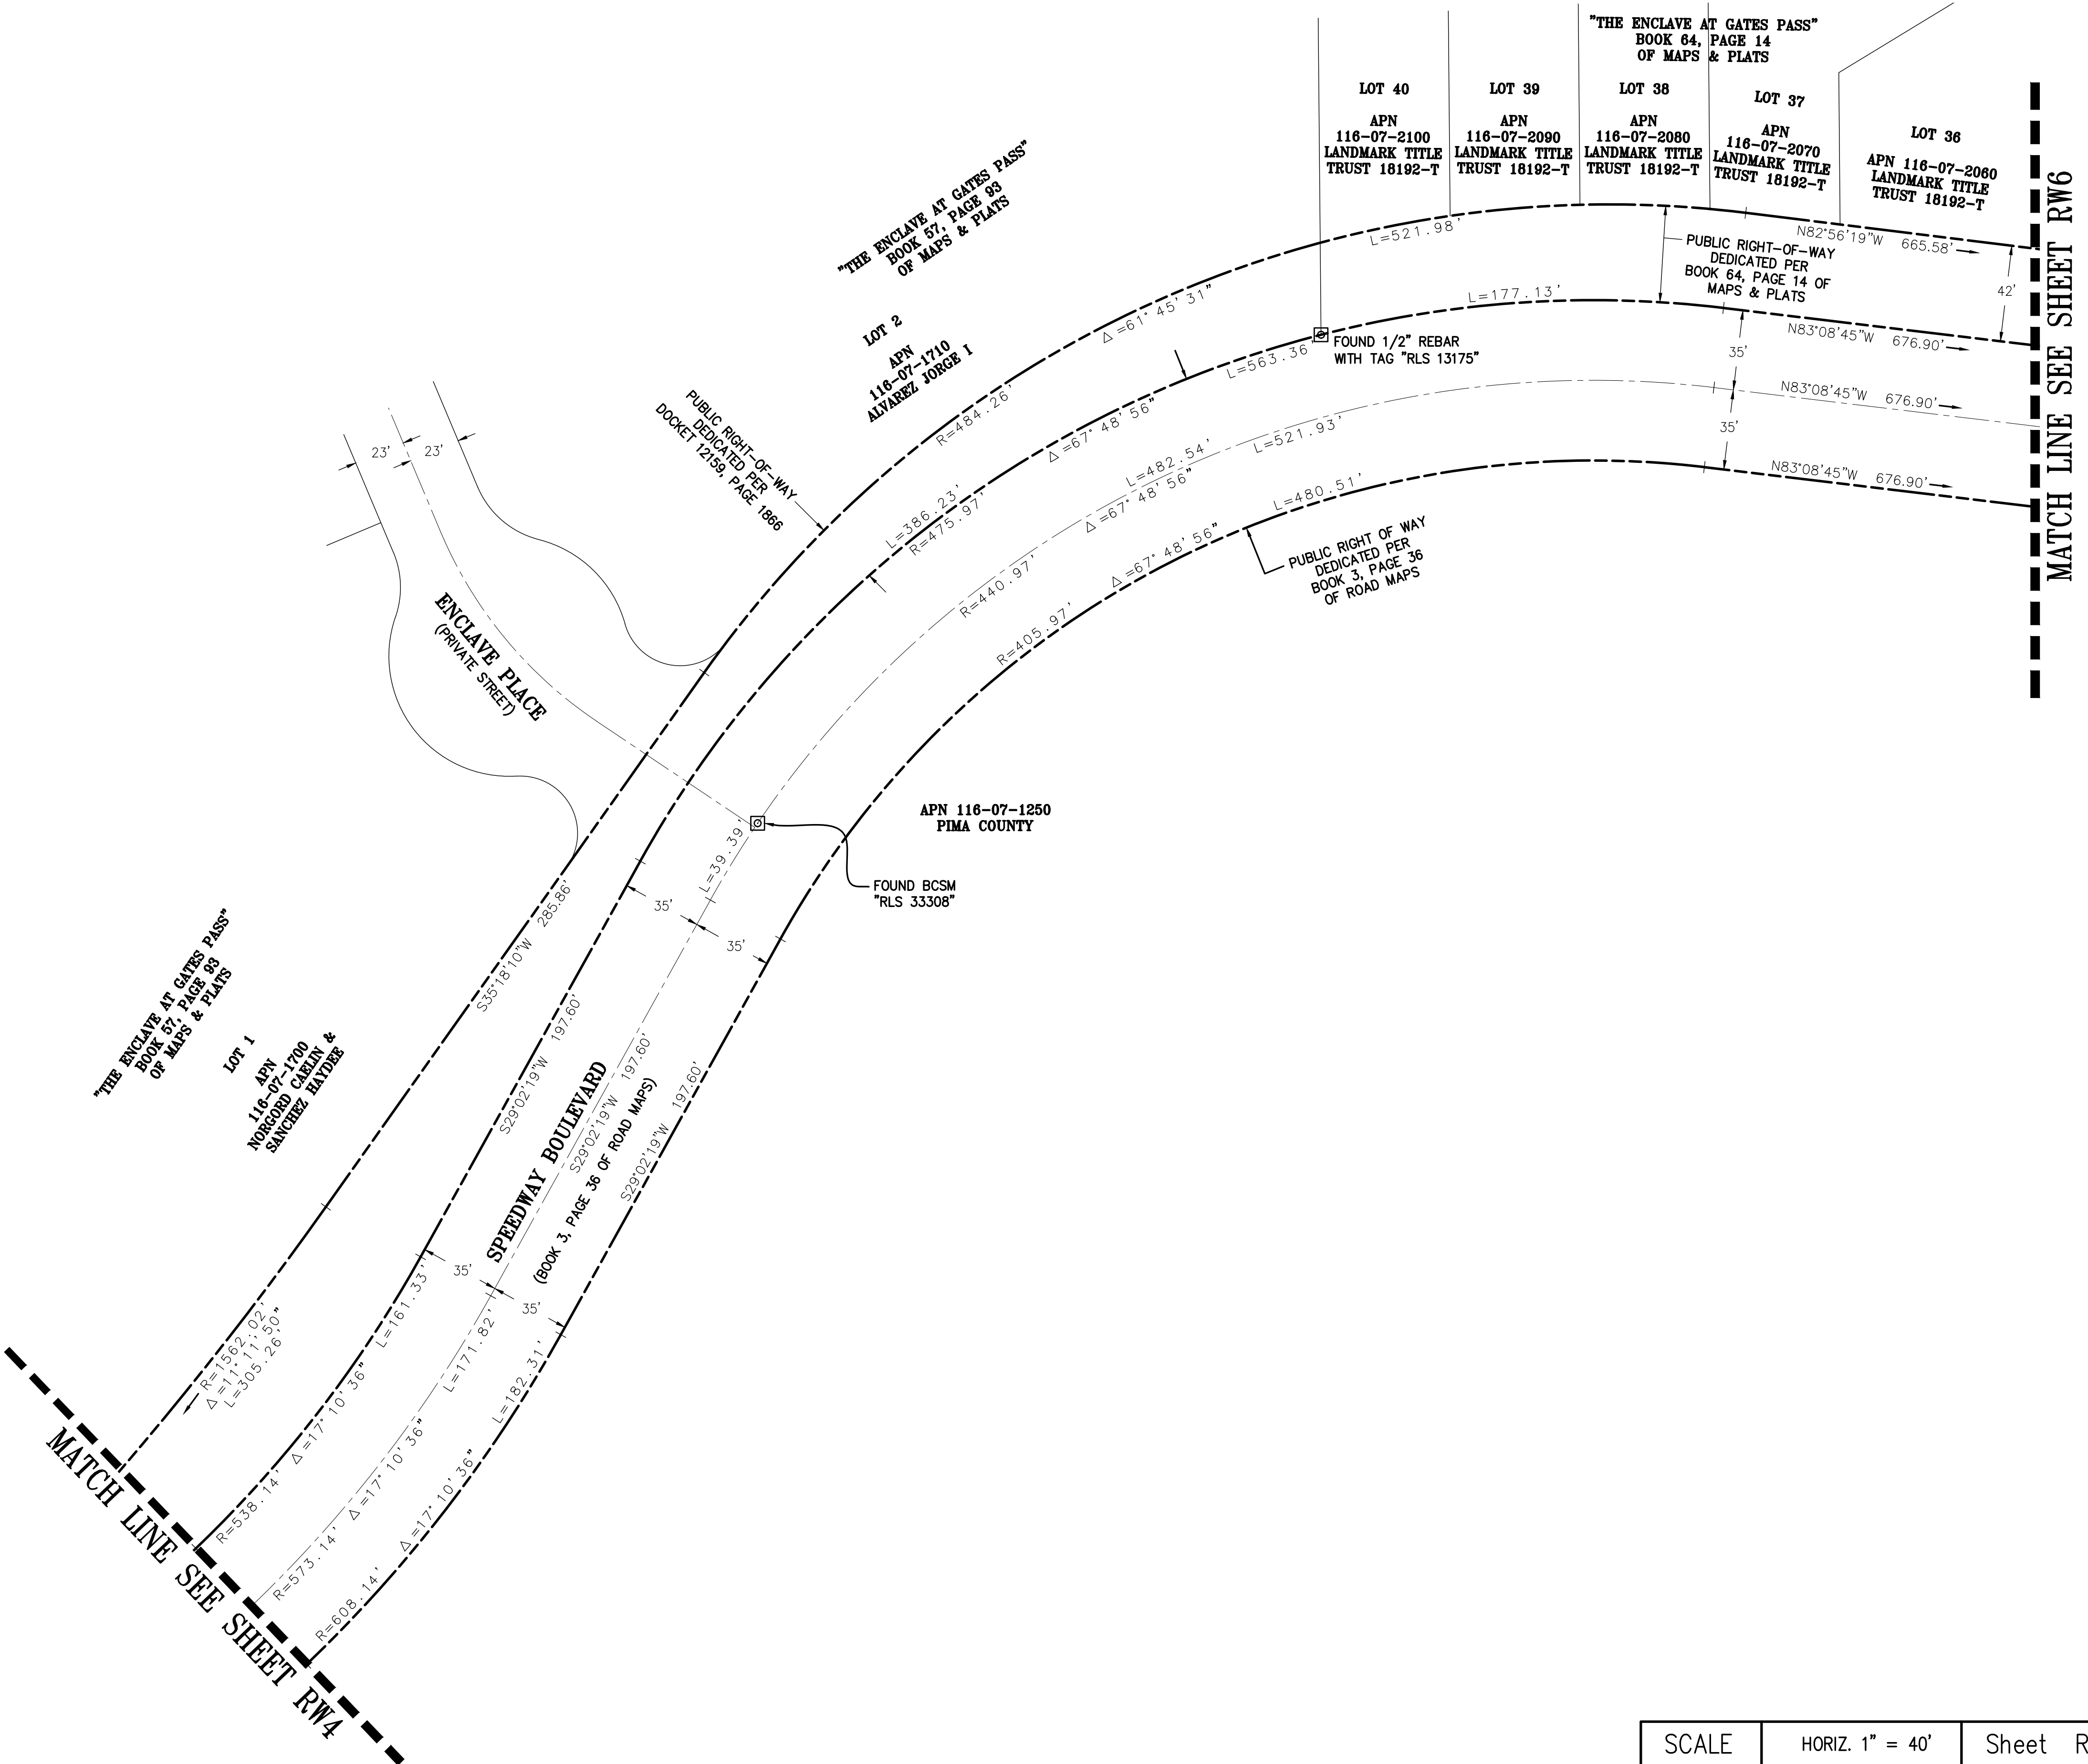


|                                                                                    |  |   |     |                                       |                 |      |             |          |
|------------------------------------------------------------------------------------|--|---|-----|---------------------------------------|-----------------|------|-------------|----------|
| PIMA COUNTY DEPARTMENT OF TRANSPORTATION AND FLOOD CONTROL DISTRICT                |  |   |     | PRISCILLA S. CORNELIO, P.E., DIRECTOR |                 |      |             |          |
| SPEEDWAY BLVD: PAINTED<br>HILLS TO CAMINO DE OESTE<br>RIGHT OF WAY<br>W.O. #4HSBSP |  | <br><b>Urban Engineering</b><br>Landscape<br>Architecture<br>Planning<br>Engineering<br>Surveying<br>877 S. Avenue<br>Tucson, AZ 85711<br>520.316.3500 | NO. | REVISION DESCRIPTION                  | DIV./SECT.ENGR. | DATE | DESIGNED    | DATE     |
|                                                                                    |  |   |     |                                       |                 |      | DRAWN       | 03/15/17 |
|                                                                                    |  |   |     |                                       |                 |      | CHECKED     | PG       |
|                                                                                    |  |   |     |                                       |                 |      | PROJ. ENGR. | LPD      |
|                                                                                    |  |   |     |                                       |                 |      |             |          |

SPEEDWAY BLVD: PAINTED HILLS  
TO CAMINO DE OESTE – 4HSBSP

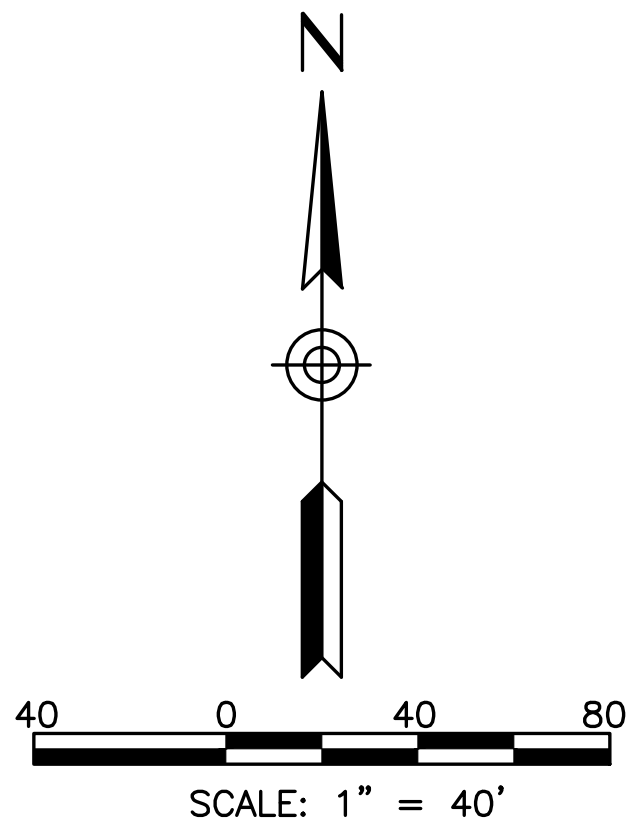

MATCH LINE SEE SHEET RW5

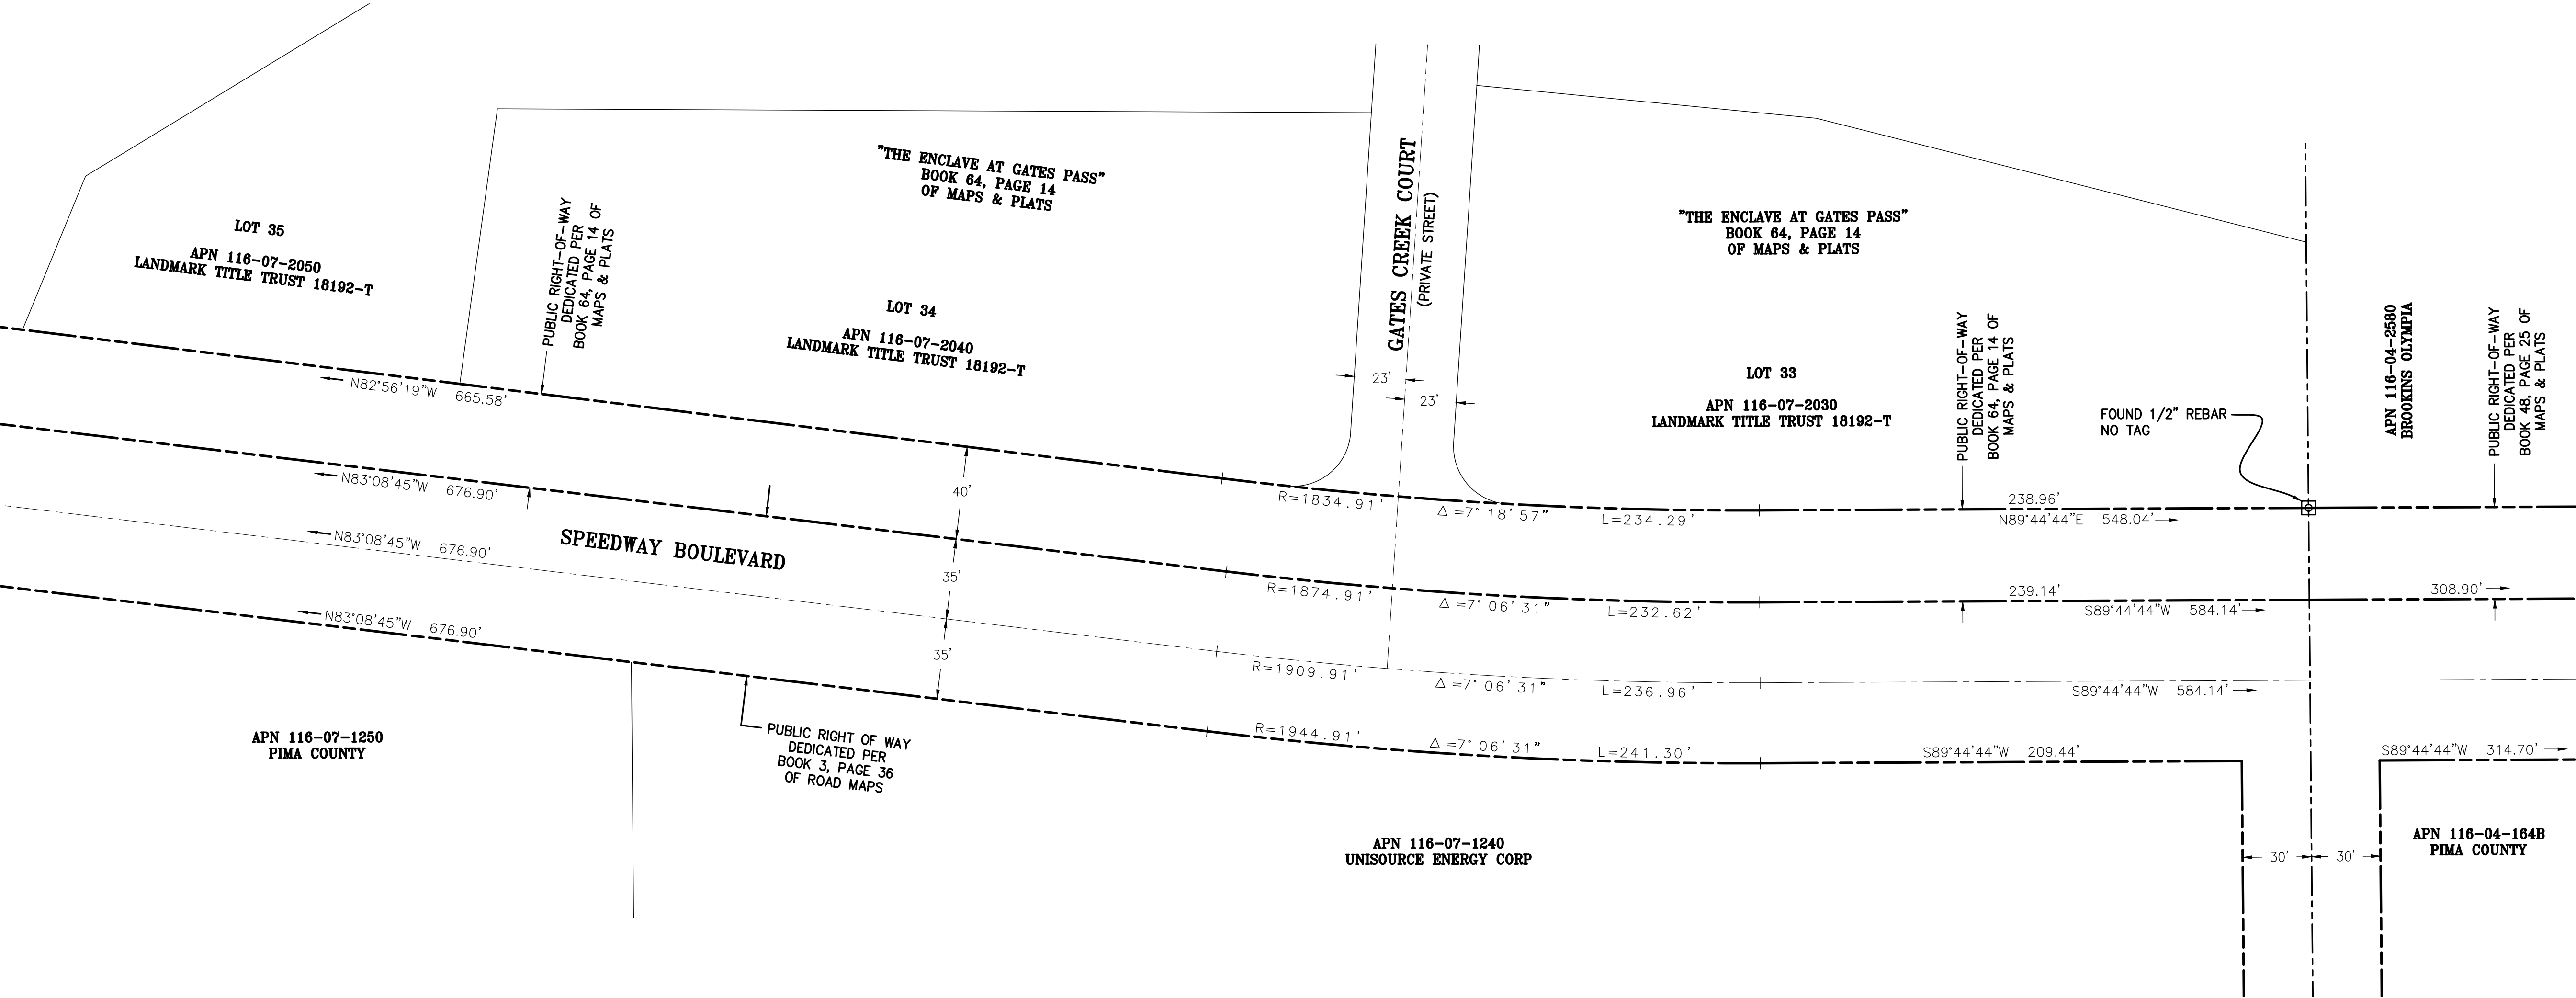



MATCH LINE SEE SHEET RW7

PIMA COUNTY DEPARTMENT OF TRANSPORTATION AND FLOOD CONTROL DISTRICT

| |
|---|
| SPEEDWAY BLVD: PAINTED<br>HILLS TO CAMINO DE OESTE<br>RIGHT OF WAY<br>W.O. #4HSBSP |  | <br><b>Urban<br/>Engineering</b><br>Landscape<br>Architecture<br>Planning<br>Engineering<br>Surveying<br>877 S. Alameda Hwy<br>Tucson, AZ 85701<br>520.316.3500 |  | NO. | REVISION DESCRIPTION | DIV./SECT.ENGR. | DATE | |
|---|



SPEEDWAY BLVD: PAINTED HILLS  
TO CAMINO DE OESTE - 4HSBSP


MATCH LINE SEE SHEET RW6

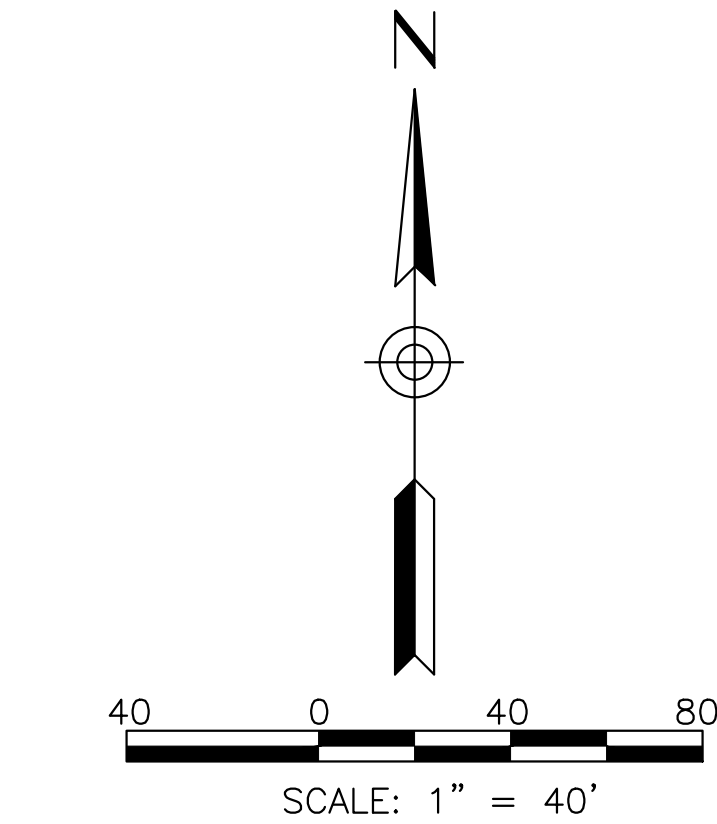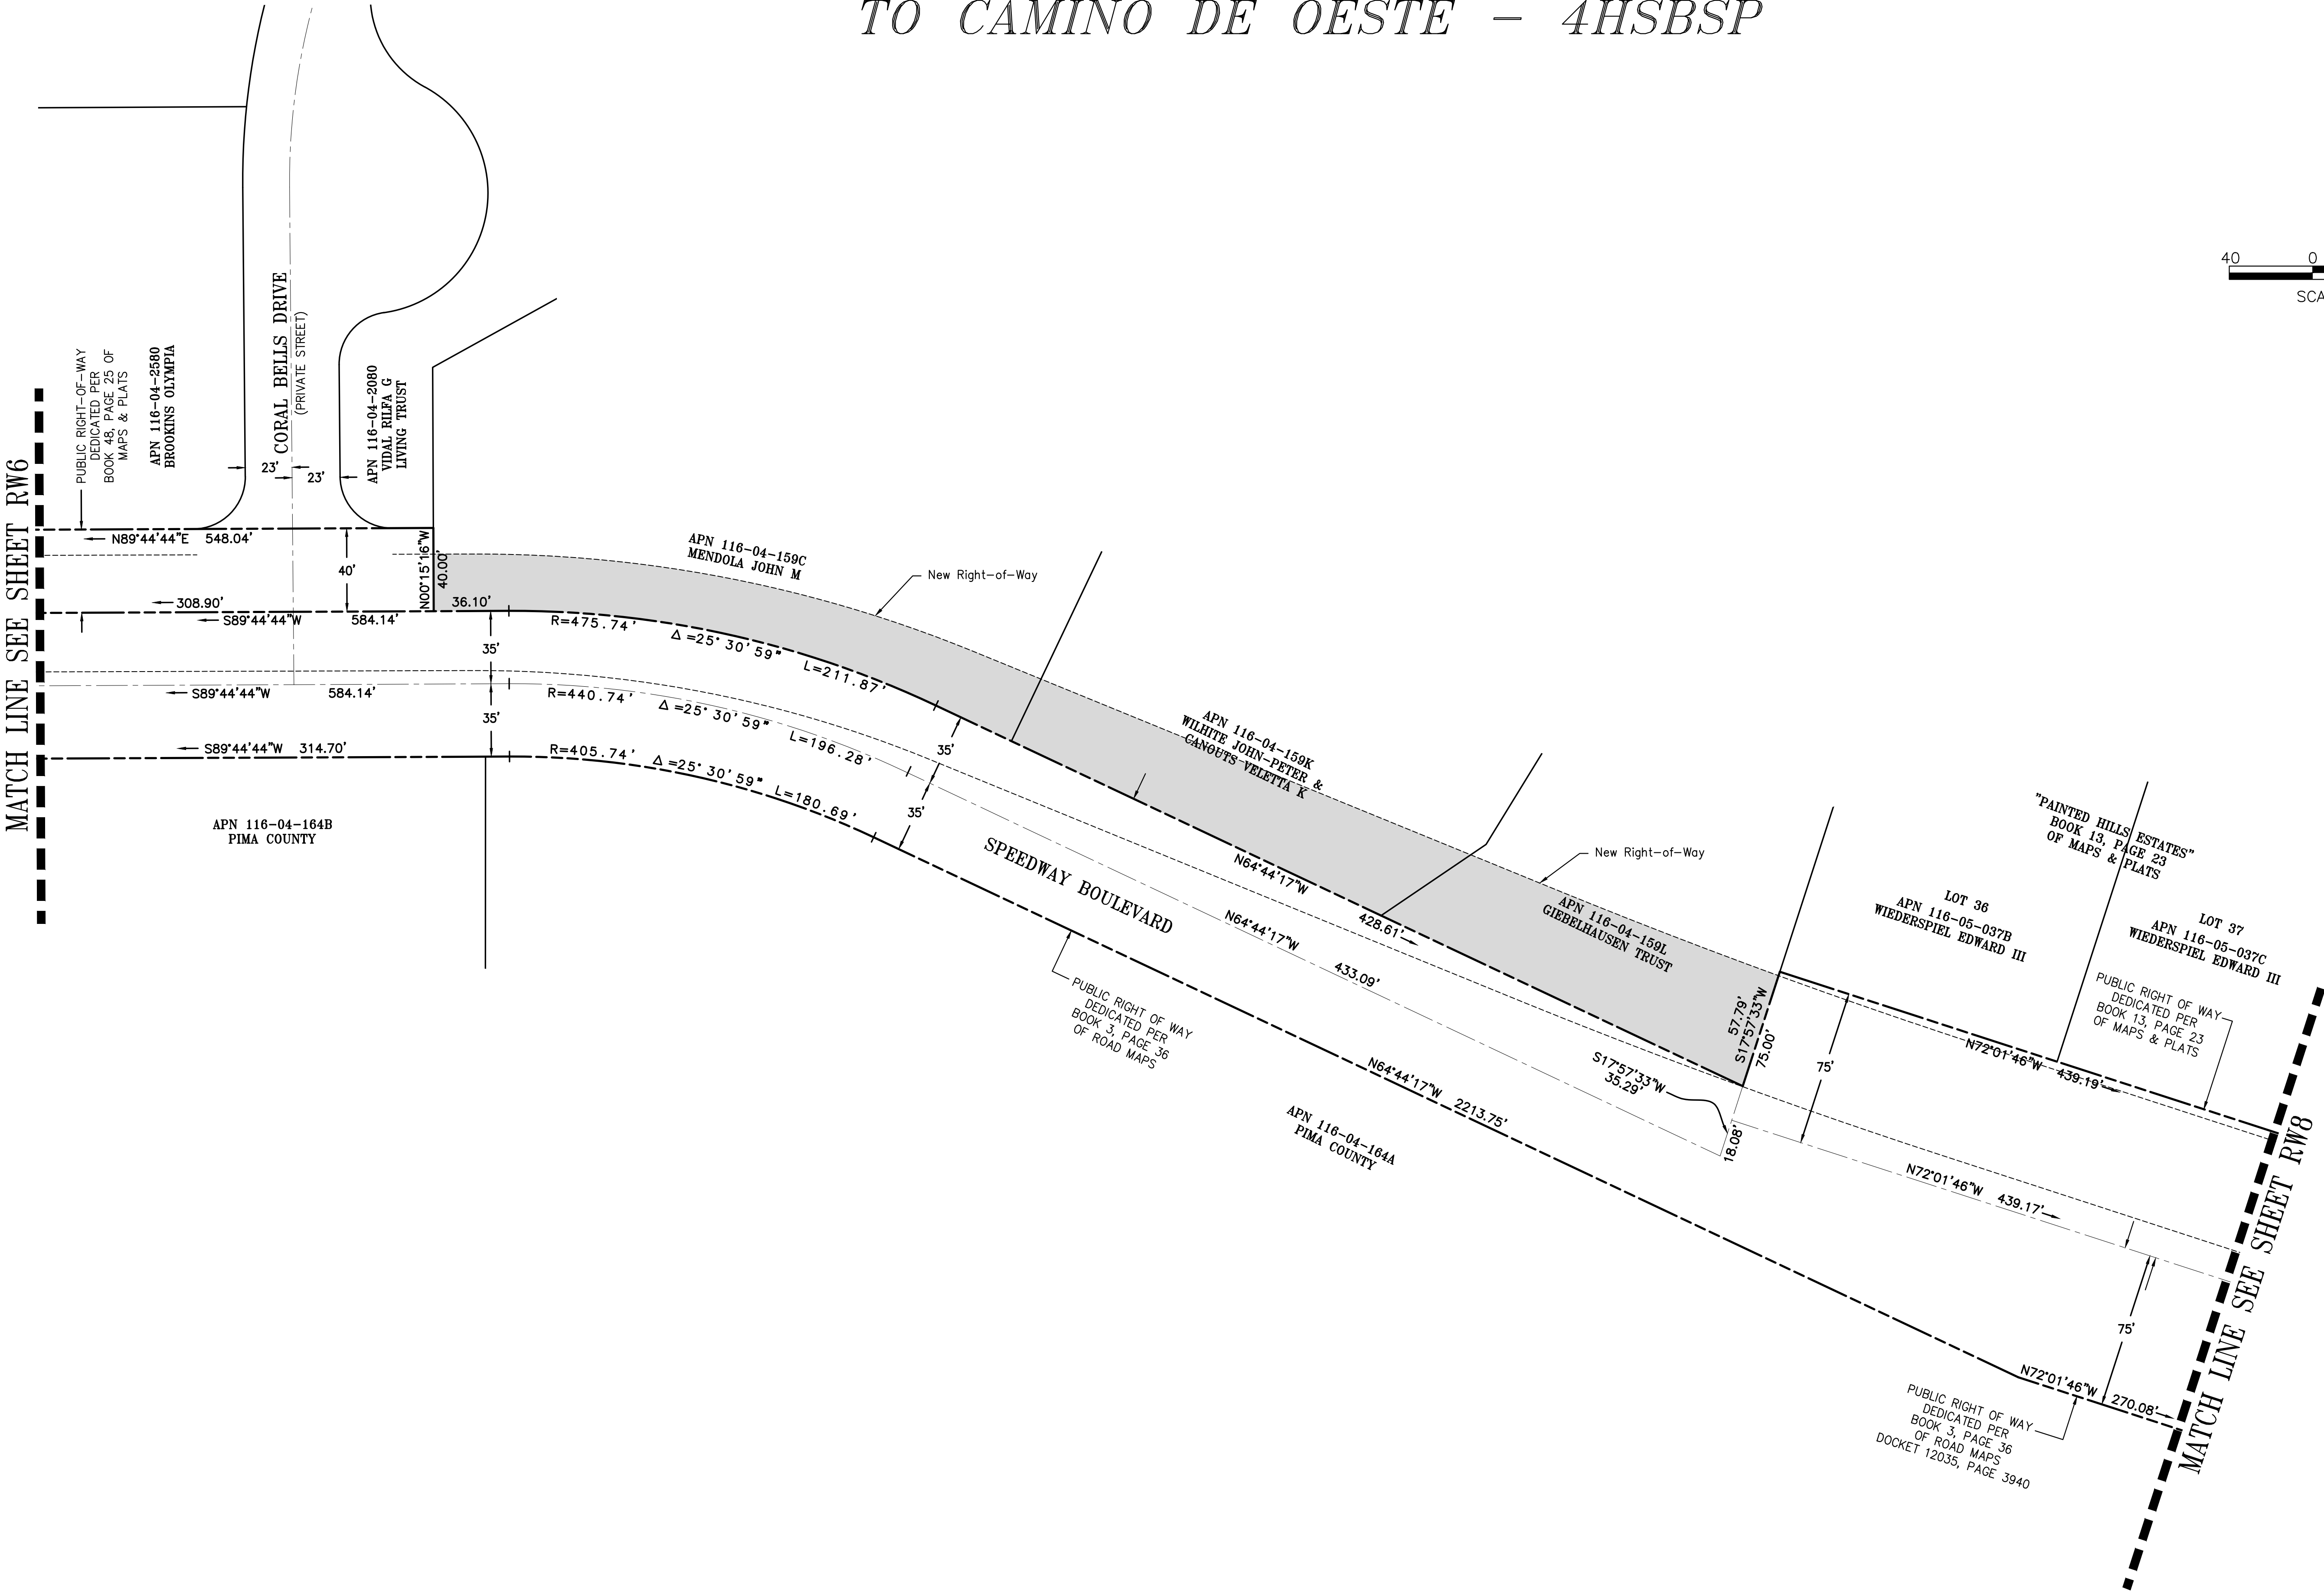



|   |  |  |  |                                             |  |  |  |
|---|--|--|--|---------------------------------------------|--|--|--|
| PIMA COUNTY DEPARTMENT OF TRANSPORTATION AND FLOOD CONTROL DISTRICT                                                  |  |  |  | PRISCILLA S. CORNELIO, P.E., DIRECTOR       |  |  |  |
| SPEEDWAY BLVD: PAINTED HILLS TO CAMINO DE OESTE RIGHT OF WAY W.O. #4HSBSP                                            |  |  |  | DESIGNED<br>DRAWN<br>CHECKED<br>PROJ. ENGR. |  |  |  |
| Urban Engineering<br>Landscape Architecture<br>Planning Engineering<br>Surveying<br>877 S. Ave. 1001<br>520.316.3800 |  |  |  | DIV./SECT.ENGR.                             |  |  |  |
| NO.   |  |  |  | DATE                                        |  |  |  |
| REVISION DESCRIPTION                                                                                                 |  |  |  | DATE                                        |  |  |  |
| NO.   |  |  |  | DATE                                        |  |  |  |
| DESIGNED   |  |  |  | PG                                          |  |  |  |
| DRAWN   |  |  |  | LPD                                         |  |  |  |
| CHECKED   |  |  |  | 03/15/17                                    |  |  |  |
| PROJ. ENGR.   |  |  |  |                                             |  |  |  |
|   |  |  |  |                                             |  |  |  |

SPEEDWAY BLVD: PAINTED HILLS  
TO CAMINO DE OESTE - 4HSBSP

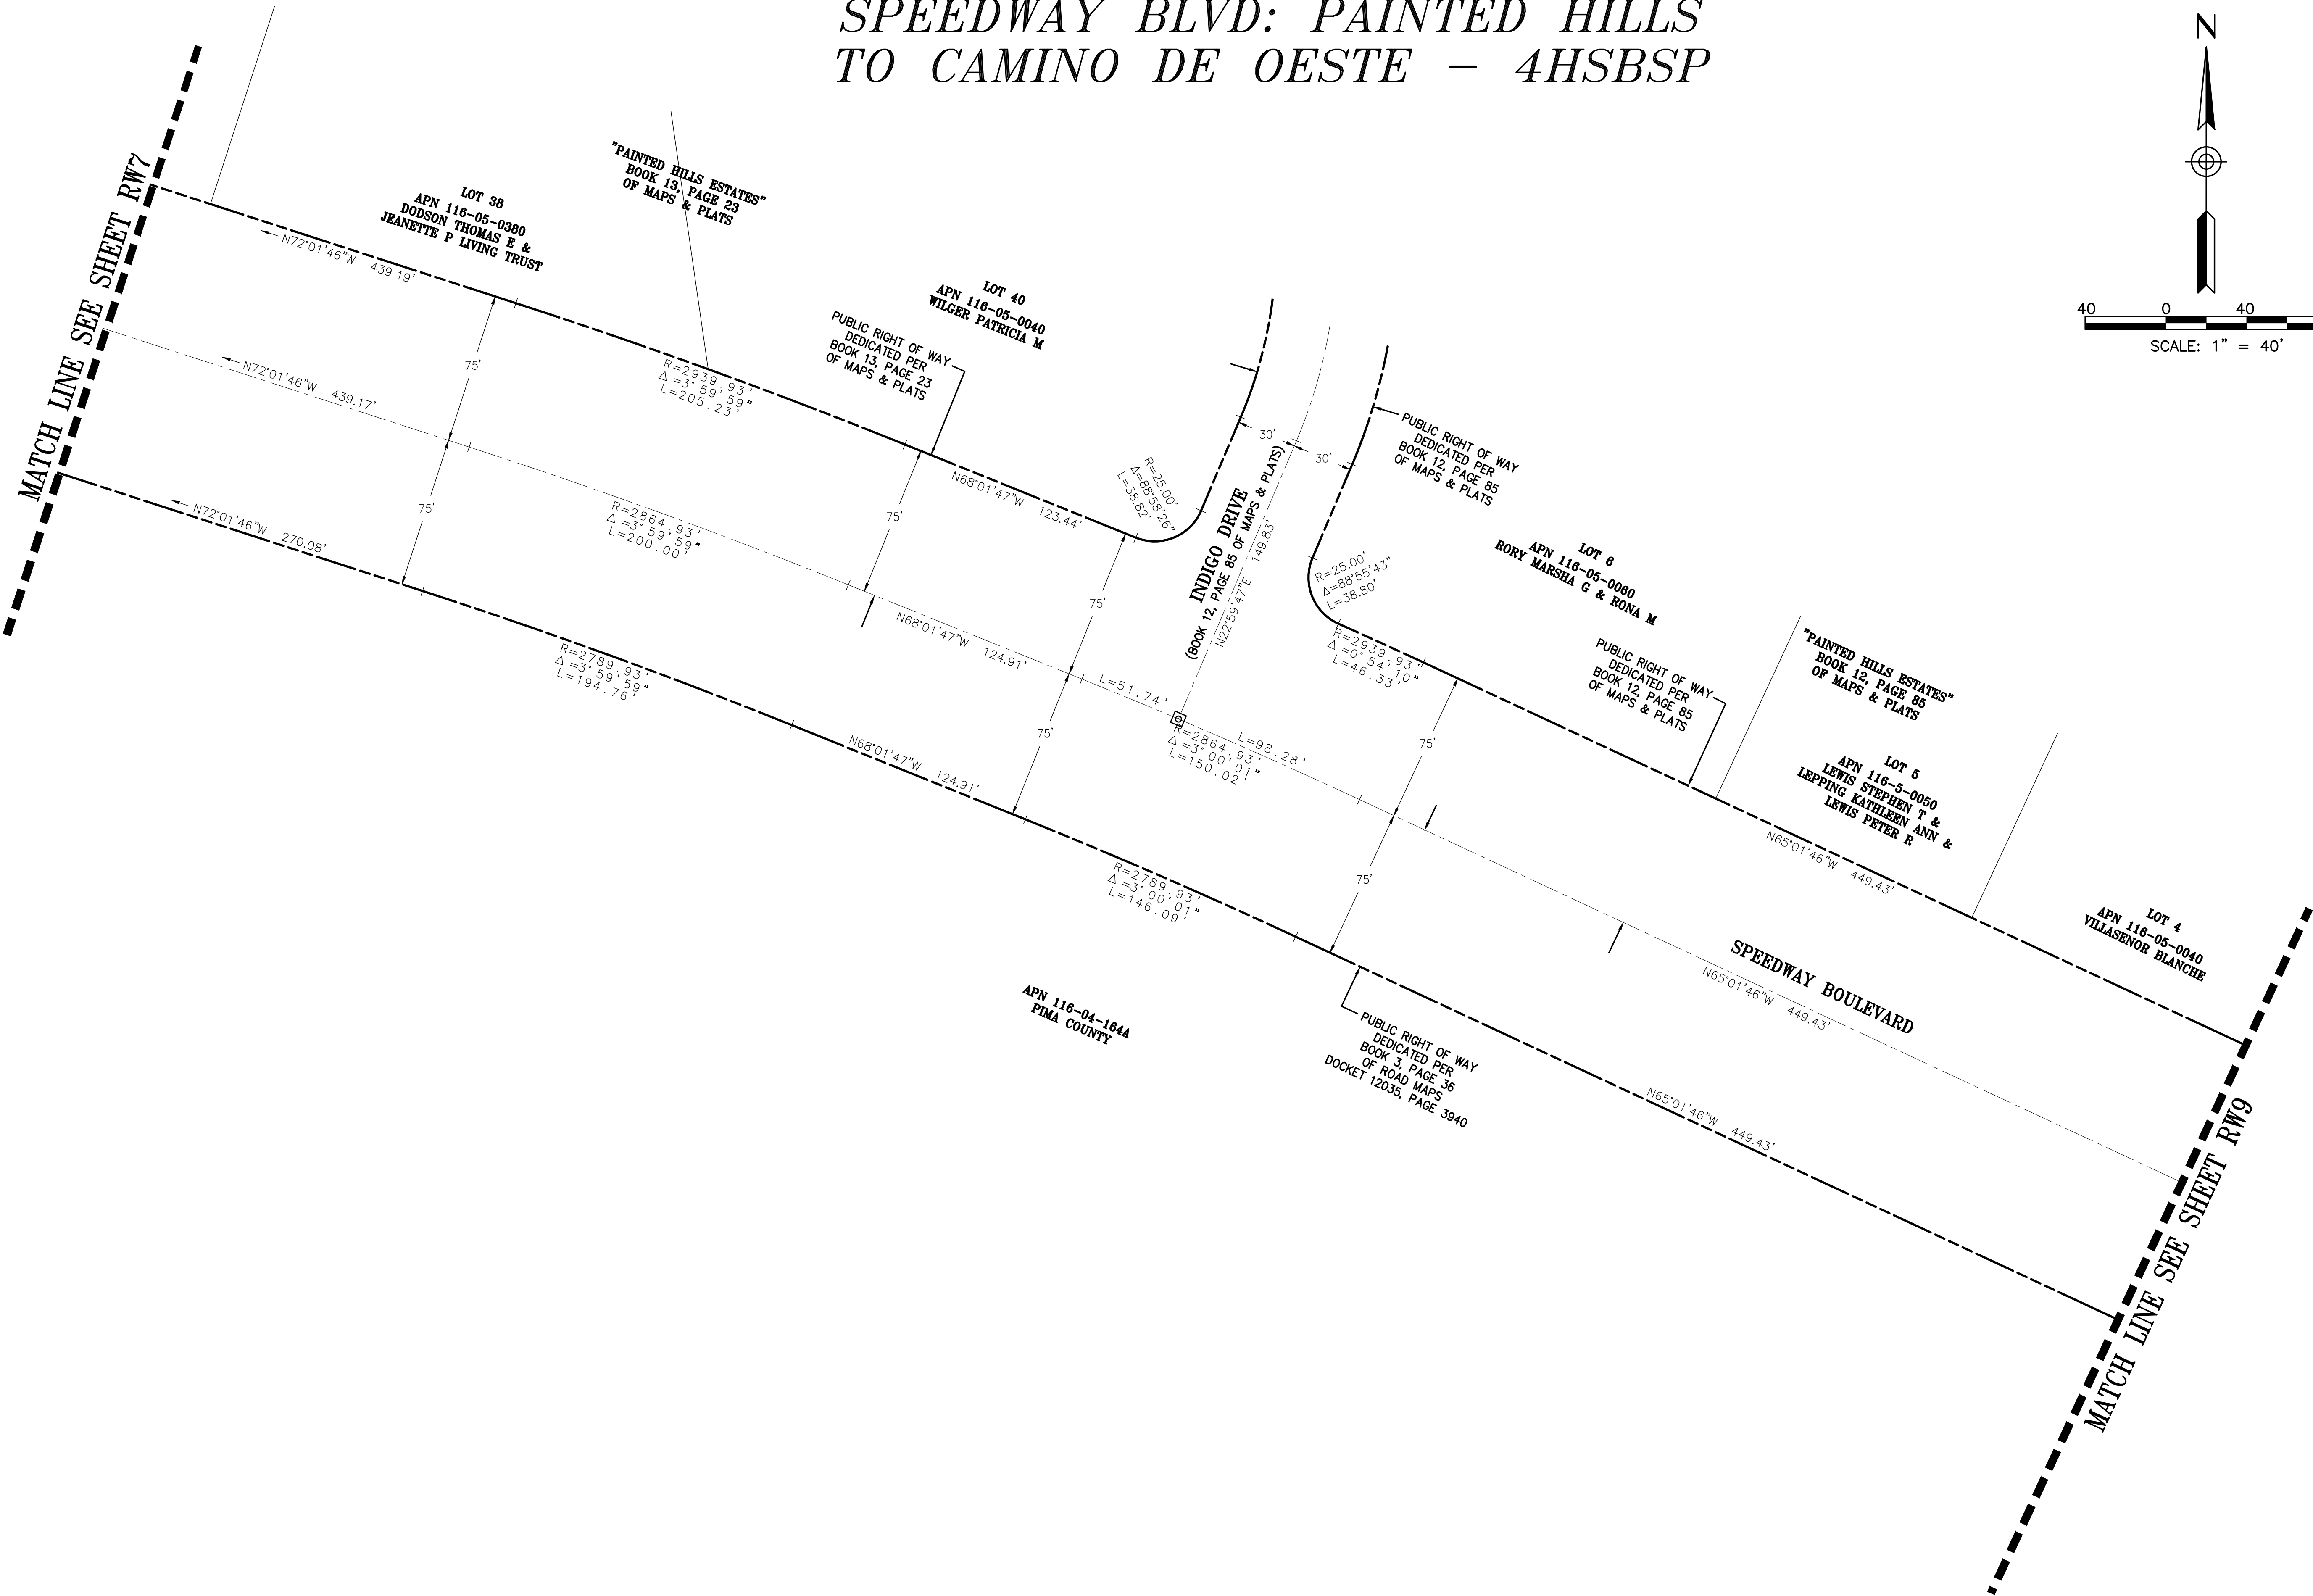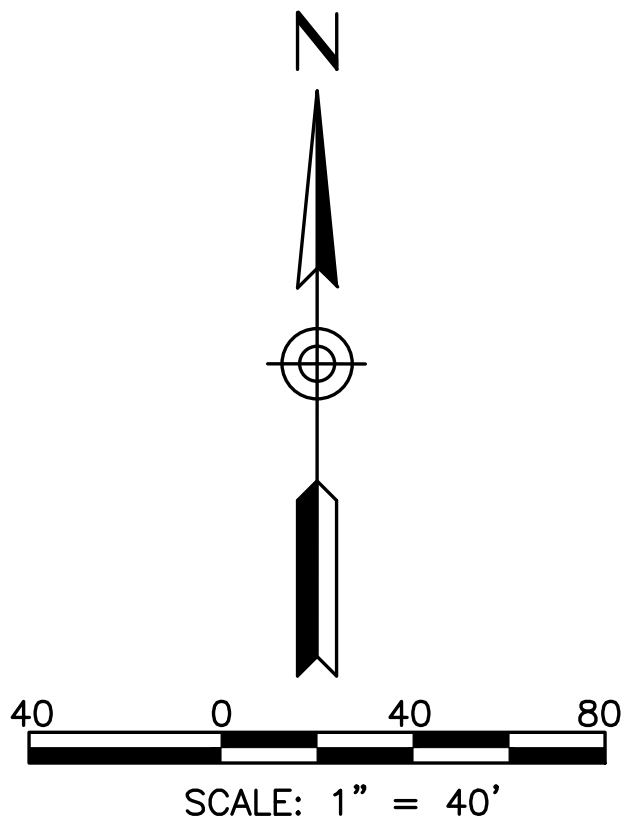
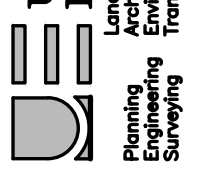
|                                                                                        |          |   |   |                      |                 |      |          |      |       |          |         |
|----------------------------------------------------------------------------------------|----------|---|---|----------------------|-----------------|------|----------|------|-------|----------|---------|
| PIMA COUNTY DEPARTMENT OF TRANSPORTATION AND FLOOD CONTROL DISTRICT                    |          | PRISCILLA S. CORNELIO, P.E., DIRECTOR   |   |                      |                 |      |          |      |       |          |         |
| <b>SPEEDWAY BLVD: PAINTED HILLS TO CAMINO DE OESTE</b><br>RIGHT OF WAY<br>W.O. #4HSBSP |          | <br>Urban Engineering<br>Landscape Architecture<br>Planning<br>Engineering<br>Surveying<br>877 S. Avenue 101<br>Tucson, AZ 85701<br>520.316.3900 | NO.   | REVISION DESCRIPTION | DIV./SECT.ENGR. | DATE |          |      |       |          |         |
|                                                                                        |          |   | <table><tr><td>DESIGNED</td><td>DATE</td></tr><tr><td>DRAWN</td><td>03/15/17</td></tr><tr><td>CHECKED</td><td>PG</td></tr><tr><td>PROJ. ENGR.</td><td>LPD</td></tr></table> |                      |                 |      | DESIGNED | DATE | DRAWN | 03/15/17 | CHECKED |
| DESIGNED                                                                               | DATE     |   |   |                      |                 |      |          |      |       |          |         |
| DRAWN                                                                                  | 03/15/17 |   |   |                      |                 |      |          |      |       |          |         |
| CHECKED                                                                                | PG       |   |   |                      |                 |      |          |      |       |          |         |
| PROJ. ENGR.                                                                            | LPD      |   |   |                      |                 |      |          |      |       |          |         |

SPEEDWAY BLVD: PAINTED HILLS  
TO CAMINO DE OESTE – 4HSBSP

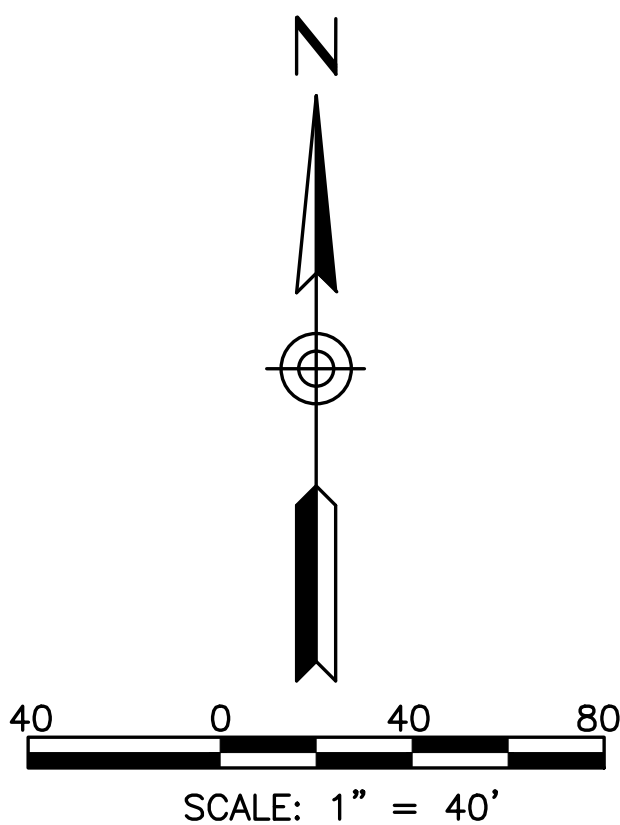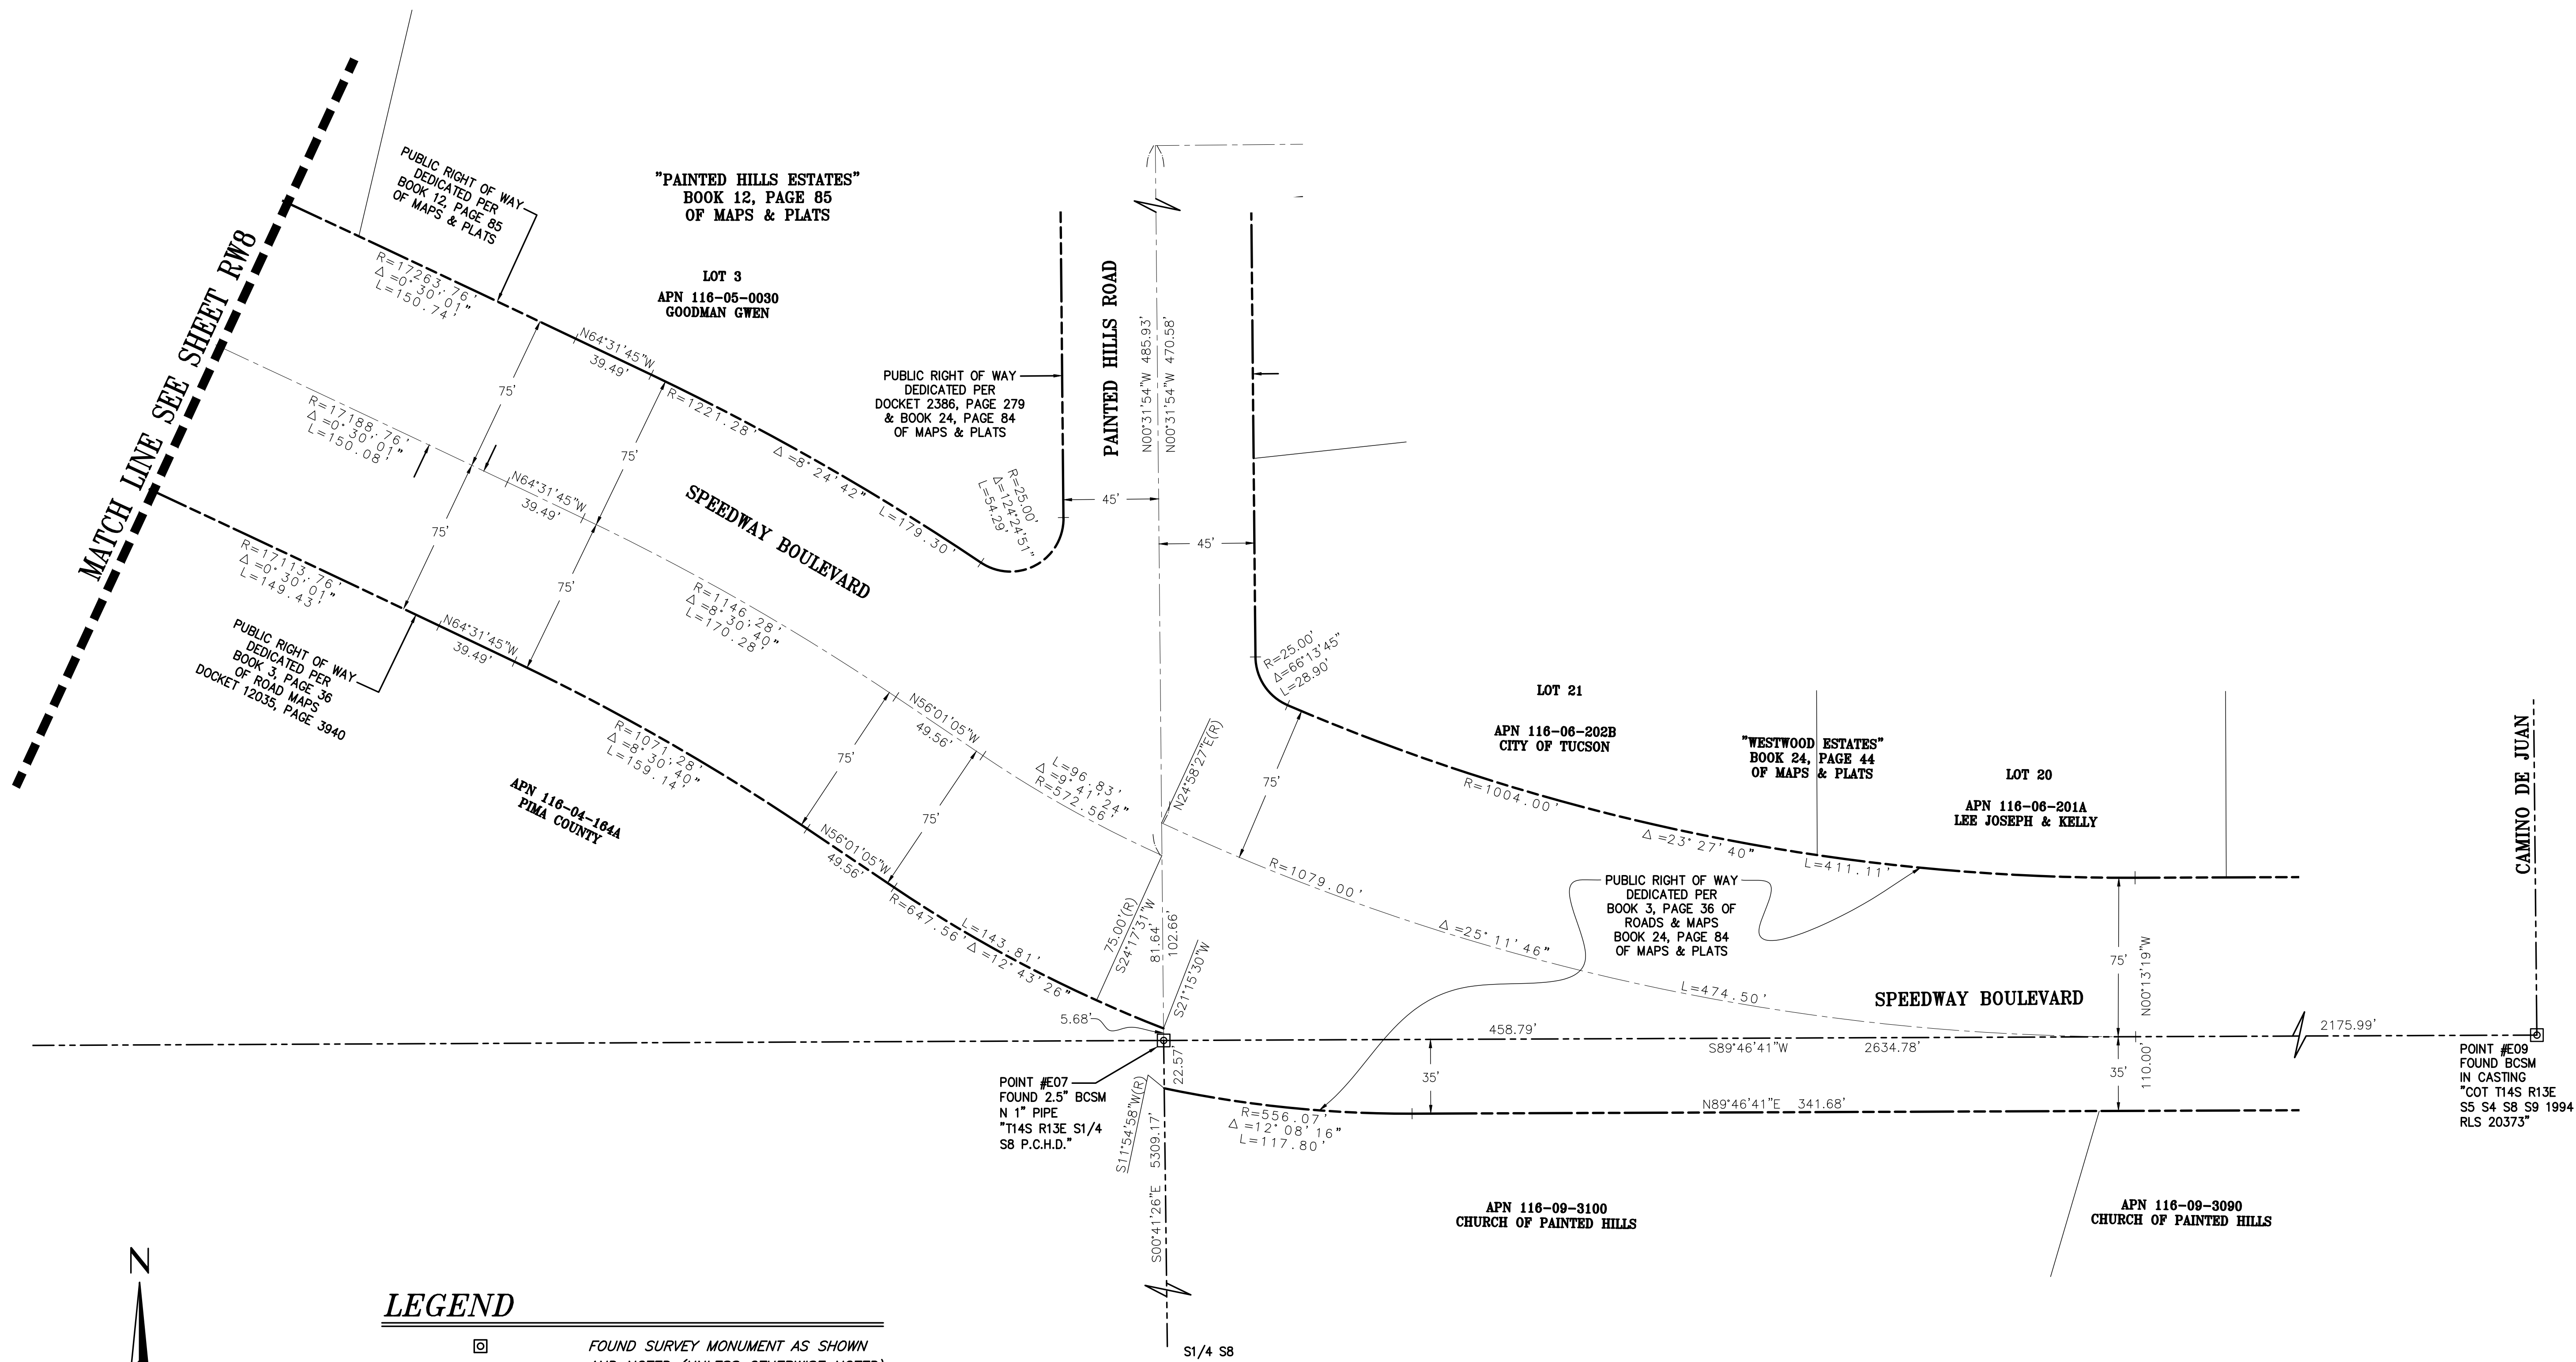

| LEGEND |                                                                   |
|--------|-------------------------------------------------------------------|
|        | FOUND SURVEY MONUMENT AS SHOWN AND NOTED (UNLESS OTHERWISE NOTED) |
|        | SET 1/2" REBAR WITH TAG "RLS 14172"                               |
|        | TEMPORARY BENCHMARK SET 1/2" REBAR                                |
|        | RIGHT-OF-WAY LINE                                                 |
|        | CENTER LINE                                                       |
|        | PROPERTY LINE                                                     |

|   |  |  |  |                                             |  |  |  |
|---|--|--|--|---------------------------------------------|--|--|--|
| PIMA COUNTY DEPARTMENT OF TRANSPORTATION AND FLOOD CONTROL DISTRICT                                                                              |  |  |  | PRISCILLA S. CORNELIO, P.E., DIRECTOR       |  |  |  |
| SPEEDWAY BLVD: PAINTED HILLS TO CAMINO DE OESTE RIGHT OF WAY W.O. #4HSBSP                                                                        |  |  |  | DESIGNED<br>DRAWN<br>CHECKED<br>PROJ. ENGR. |  |  |  |
| Urban Engineering<br>Landscape Architecture<br>Planning Engineering<br>Surveying<br>577 S. Avenue, Suite 101<br>Tucson, AZ 85701<br>520.316.3900 |  |  |  | DIV./SECT. ENGR.                            |  |  |  |
| NO.   |  |  |  | DATE                                        |  |  |  |
| REVISION DESCRIPTION   |  |  |  | DATE                                        |  |  |  |
| PG   |  |  |  | 03/15/17                                    |  |  |  |
| LPD   |  |  |  |                                             |  |  |  |
|   |  |  |  |                                             |  |  |  |



14.0 APPENDIX H - Preliminary Jurisdictional Delineations








# DEPICTION OF EXHIBIT "A"

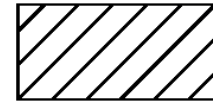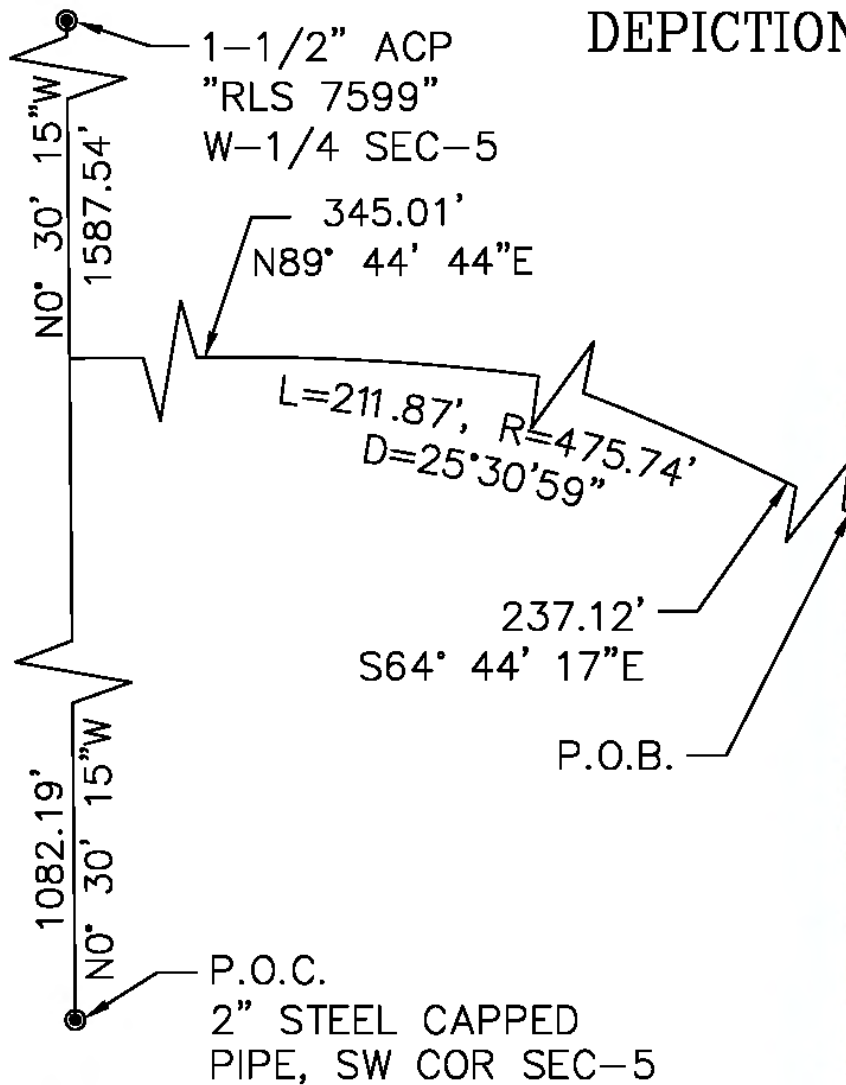

PARCEL AREA = 7113 SQ. FT.

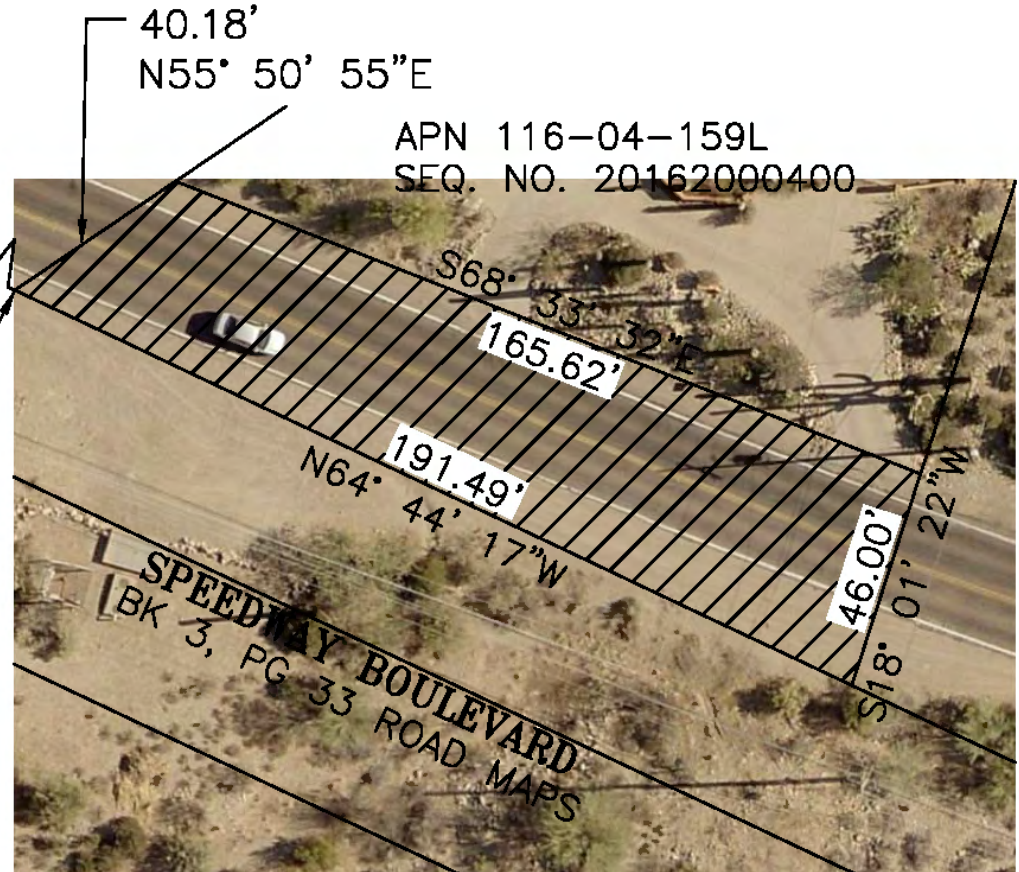

## PIMA COUNTY SURVEY

A PORTION OF PARCEL RECORDED IN SEQ. NO. 20162000400  
LOCATED IN SECTION 05, TOWNSHIP 14 SOUTH, RANGE 13 EAST,  
GILA AND SALT RIVER MERIDIAN, PIMA COUNTY, ARIZONA

Scale: 1" = 40'

Date: 17 July 2019

Drawn By: AJI

Sheet 2 of 2