


F:\DATA\CLIENTS\PIMA COUNTY\INA ROAD LANDFILL CLOSURE\DRAWINGS\PH 1\IRCL_ROUGH-GRADING-PLANS.DWG

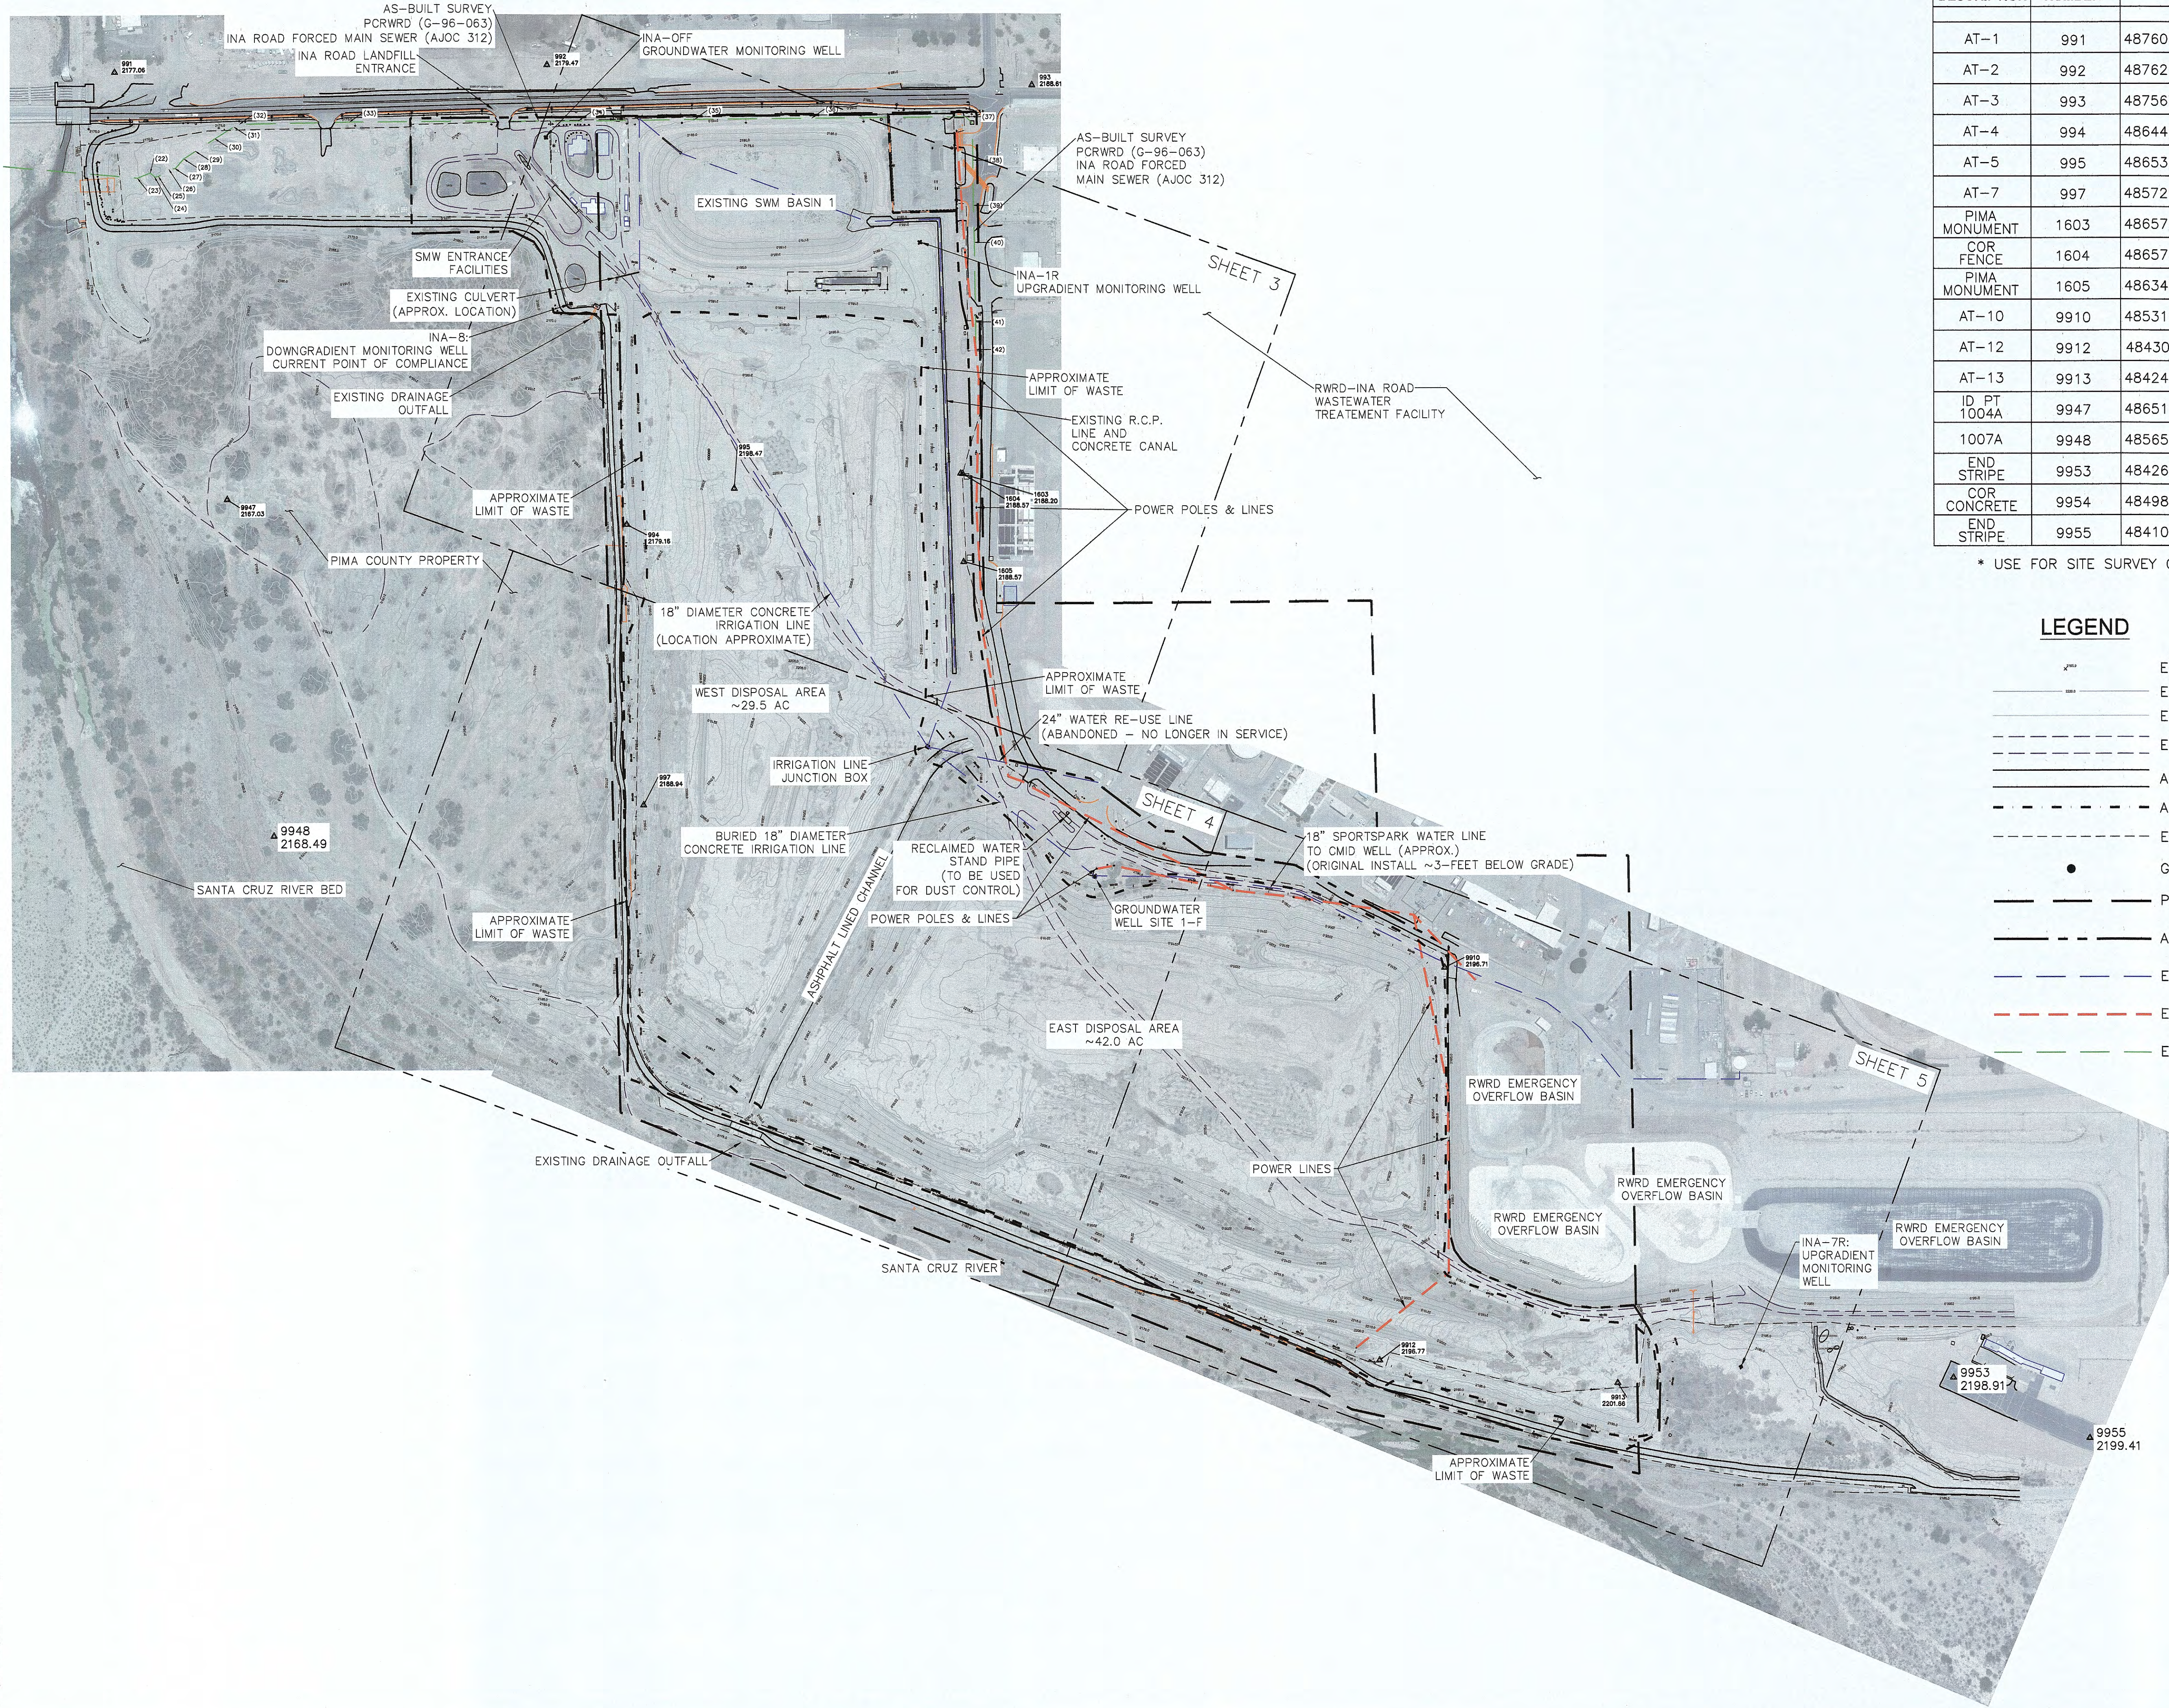


SITE SURVEY CONTROL				
CONTROL DESCRIPTION	POINT NUMBER	NORTHING	EASTING	ELEV.
AT-1	991	487605.292	958444.588	2177.057
AT-2	992	487621.698	959555.382	2179.470
AT-3	993	487567.733	960801.408	2188.607
AT-4	994	486446.863	959758.126	2179.160
AT-5	995	486538.752	960034.495	2198.472
AT-7	997	485729.484	959799.501	2188.940
PIMA MONUMENT	1603	486574.448	960615.697	2188.204*
COR FENCE	1604	486573.680	960620.847	2188.566
PIMA MONUMENT	1605	486348.375	960623.038	2188.568*
AT-10	9910	485310.320	961857.083	2196.712
AT-12	9912	484307.001	961687.234	2196.771
AT-13	9913	484246.720	962299.449	2201.663
ID PT 1004A	9947	486511.722	958731.149	2167.029
1007A	9948	485650.717	958848.904	2168.495
END STRIPE	9953	484260.935	963162.480	2198.914
COR CONCRETE	9954	484989.073	963771.680	2206.821
END STRIPE	9955	484106.423	963512.790	2199.413

* USE FOR SITE SURVEY CONTROL

LEGEND

- EXISTING GRADE SHOT
- EXISTING MAJOR CONTOUR (5' OR 10')
- EXISTING MINOR CONTOUR (1')
- EXISTING UNPAVED ROAD
- ASPHALT ROAD / BIKE PATH
- APPROXIMATE LIMITS OF WASTE
- EXISTING STEEL FENCE
- GROUNDWATER MONITORING WELL
- PARCEL BOUNDARY
- APPROXIMATE OPERATIONS BOUNDARY
- EXISTING POTABLE WATER LINE
- EXISTING ELECTRIC POWER LINES & POLES
- EXISTING SEWER LINE

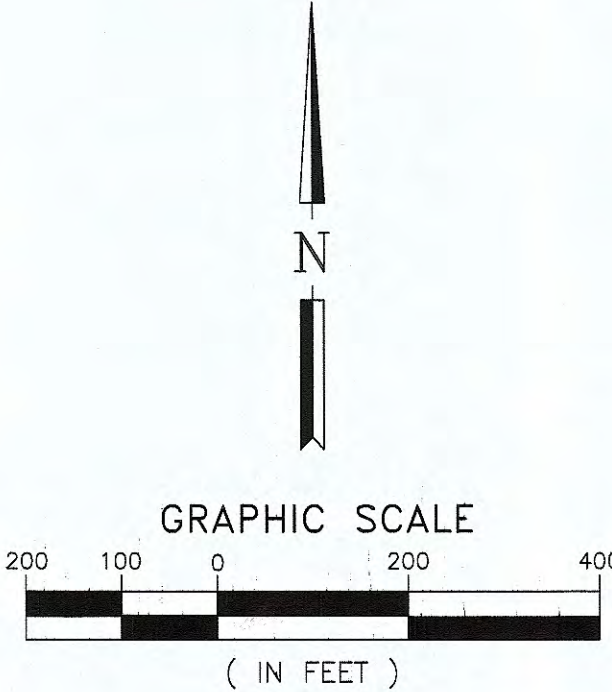

AERIAL TOPOGRAPHY PREPARED BY:
AERIAL MAPPING COMPANY, INC.
PHOTO DATE: 06/30/2018
UPDATED TO CURRENT CONDITIONS BY:
TETRA TECH BAS, INC.
FIELD SURVEY DATE: 06-26-2018

CLIENT	PIMA COUNTY SOLID WASTE MANAGEMENT	5301 W. INA ROAD TUCSON, ARIZONA 85743 PHONE (520) 744-6173 FAX (520) 744-4013
PROJECT TITLE	CURRENT TOPOGRAPHY PHASE 1 CLOSURE PLANS (ROUGH GRADING) FOR THE INA ROAD CONSTRUCTION DEBRIS LANDFILL	
SHEET TITLE	SHEET 3	
DATE	10-2019	
SCALE	AS SHOWN	
DRAWING NO.	2 of 16	

TETRA TECH
CONSULTING CIVIL & ENVIRONMENTAL ENGINEERS
3822 E. UNIVERSITY DR. SUITE 2
PHOENIX, AZ 85034 (602) 267-0336
PROJ. NO. 2018-0078
ISS. BY: K.J. TL & G.S.
CHK. BY: K.J.

DATE: 10-2019
SCALE: AS SHOWN
DRAWING NO.: 2 of 16