




SECTION C
WEST CELL
SCALE: 1"=10'

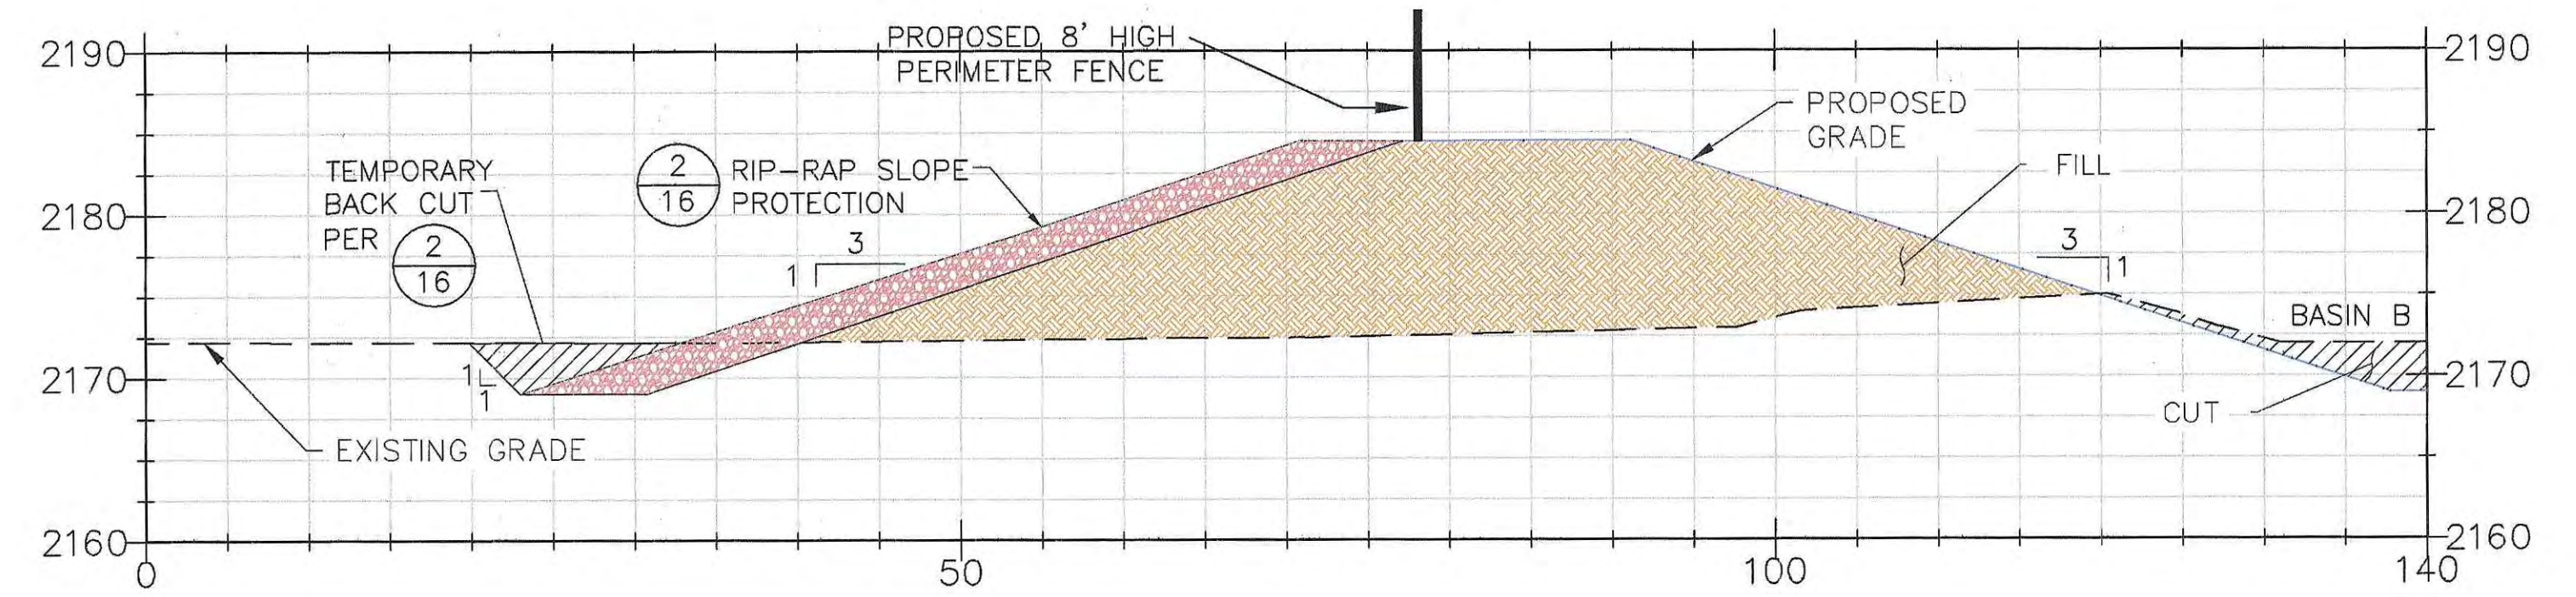

SECTION D
WEST CELL
SCALE: 1"=10'

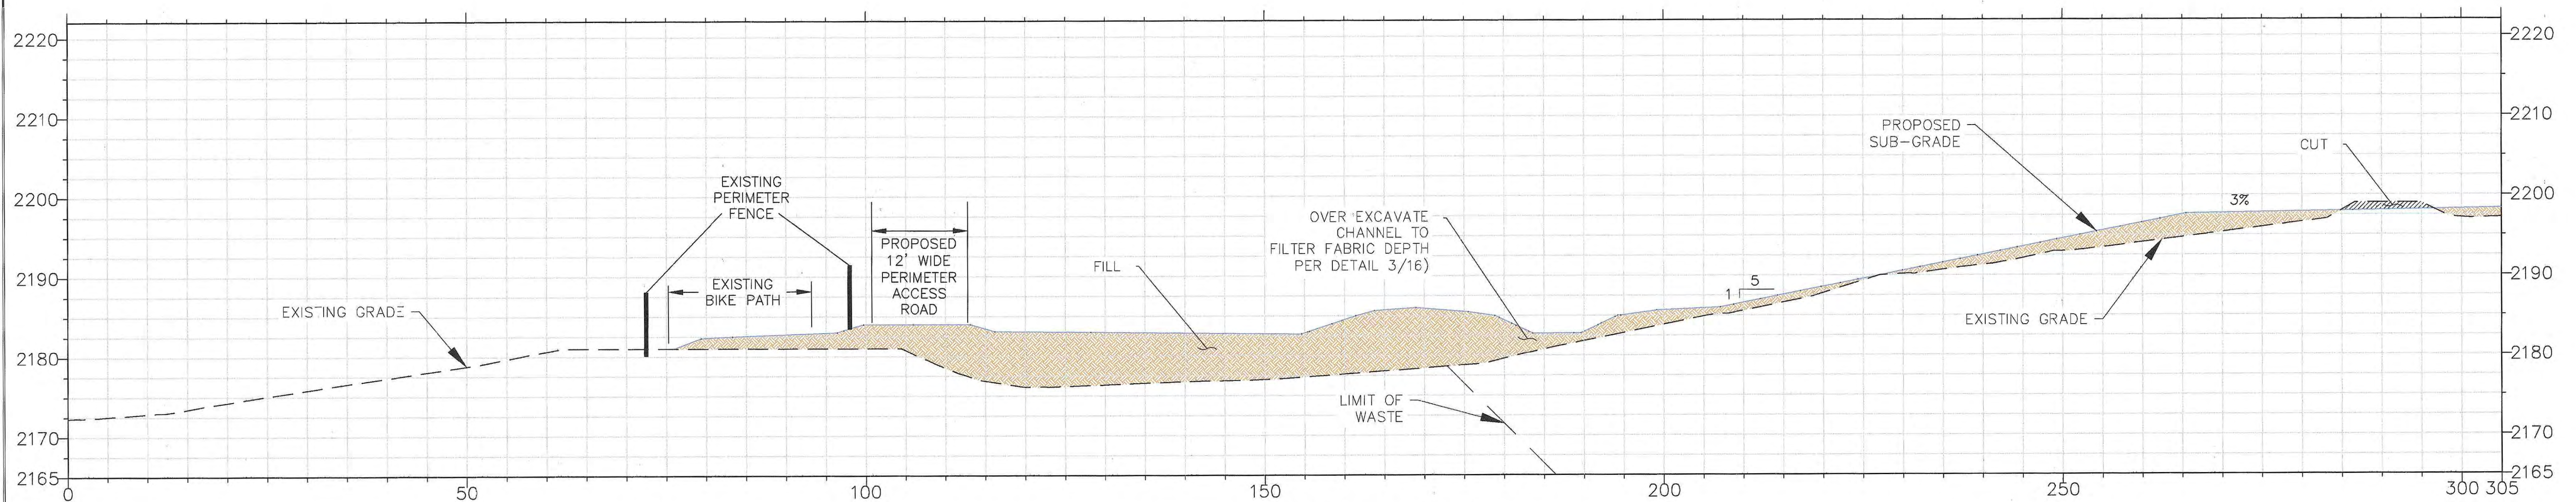


SECTION E
WEST CELL
SCALE: 1"=10'

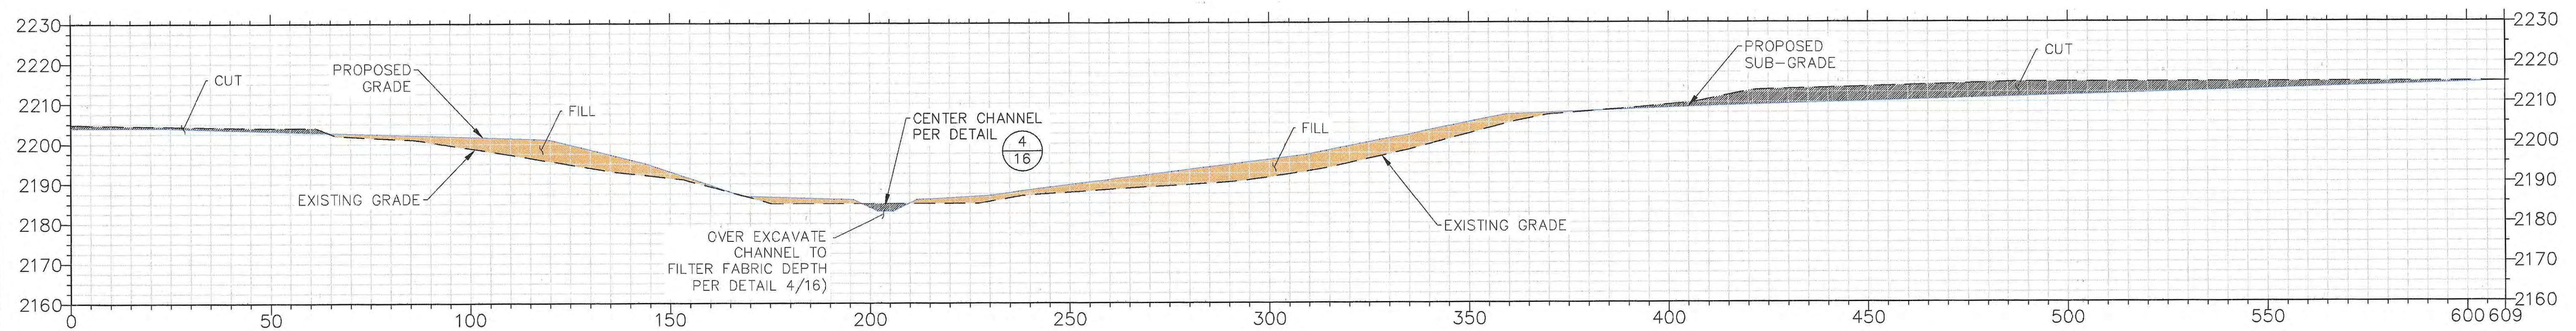


SECTION F
CENTRAL CHANNEL
SCALE: 1"=10'

PIMA COUNTY SOLID WASTE MANAGEMENT		CROSS SECTIONS C, D, E & F	
CONSULTING CIVIL & ENVIRONMENTAL ENGINEERS 5100 N. 16TH AVE. SUITE 100 PHOENIX, AZ 85034 (602) 257-0336 FAX: (602) 257-0336 PESQ-001 GSA/PAW/06 3/27/2019-007B CMT/1 K.J.T.L. & G.S. K.J.		PROJECT TITLE PHASE 1 CLOSURE PLANS (ROUGH GRADING) FOR THE INA ROAD CONSTRUCTION DEBRIS LANDFILL	
CADD FILE: B01_B000-0000-PLAN-0006		CLIENT 5901 W. INA ROAD TUCSON, ARIZONA 85743 PHONE (520) 744-6173 FAX (520) 744-4013	
DATE: 07-2019		REV. DATE DESCRIPTION	
SCALE AS SHOWN		1	
DRAWING NO. 7 of 16		2	
		3	
		4	
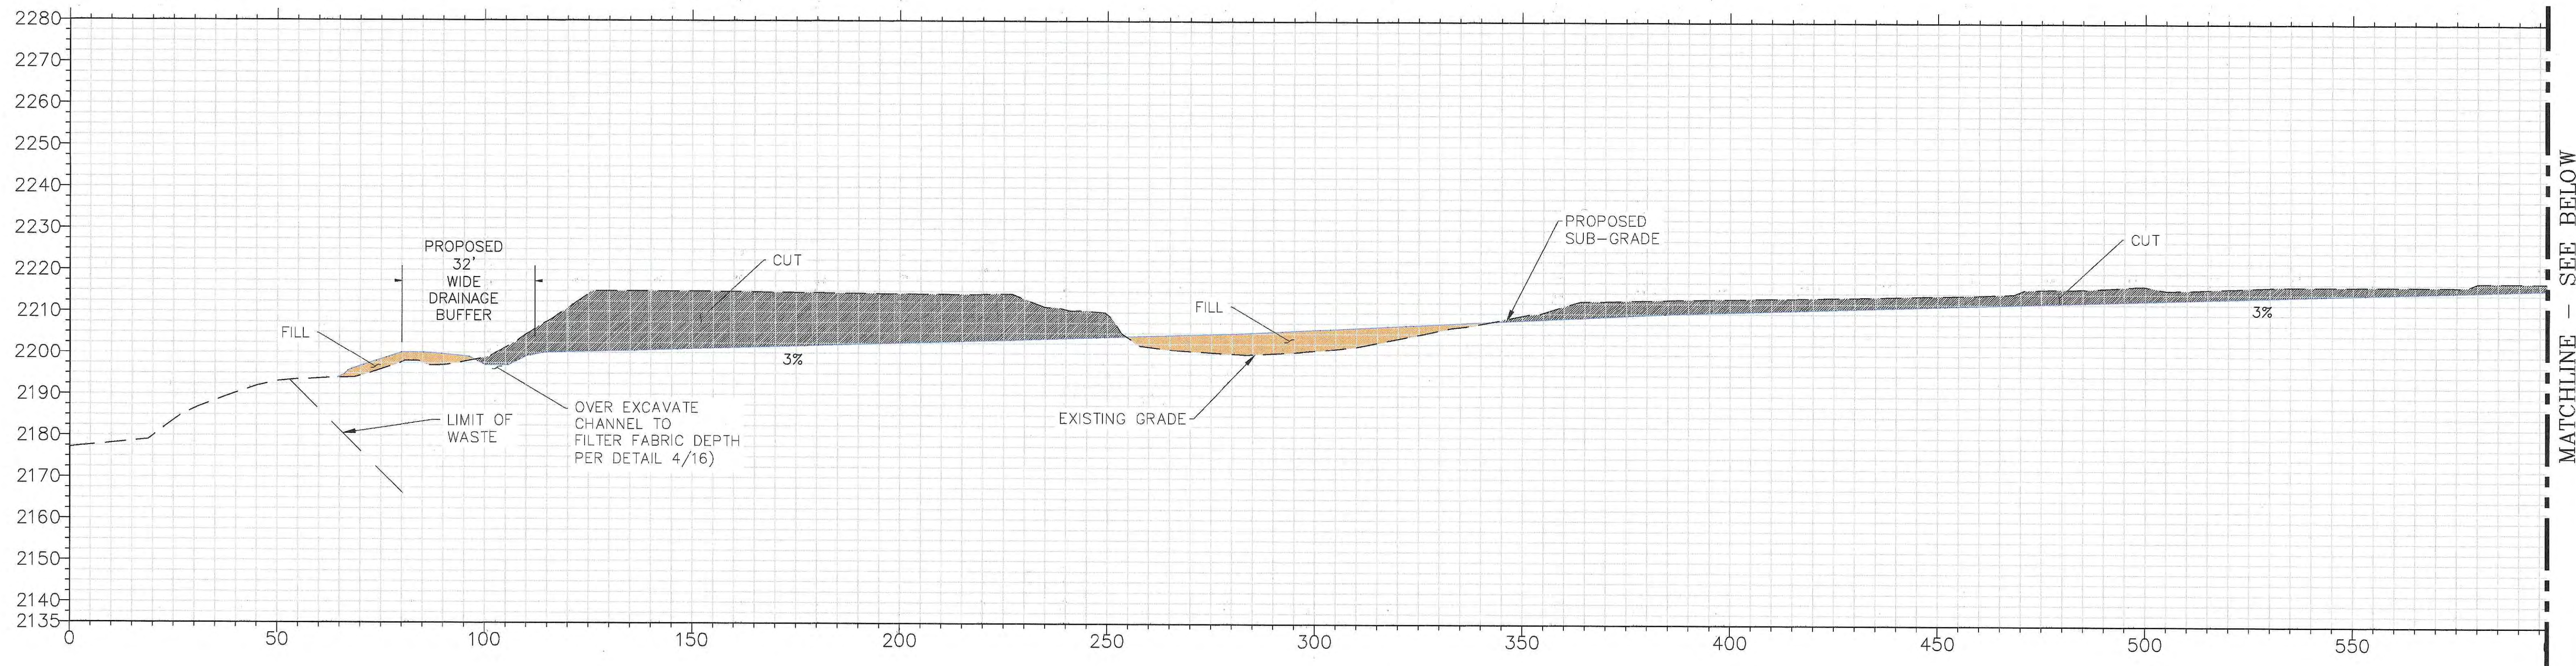

MATCHLINE - SEE BELOW

SECTION G
EAST CELL
SCALE: 1"=20'

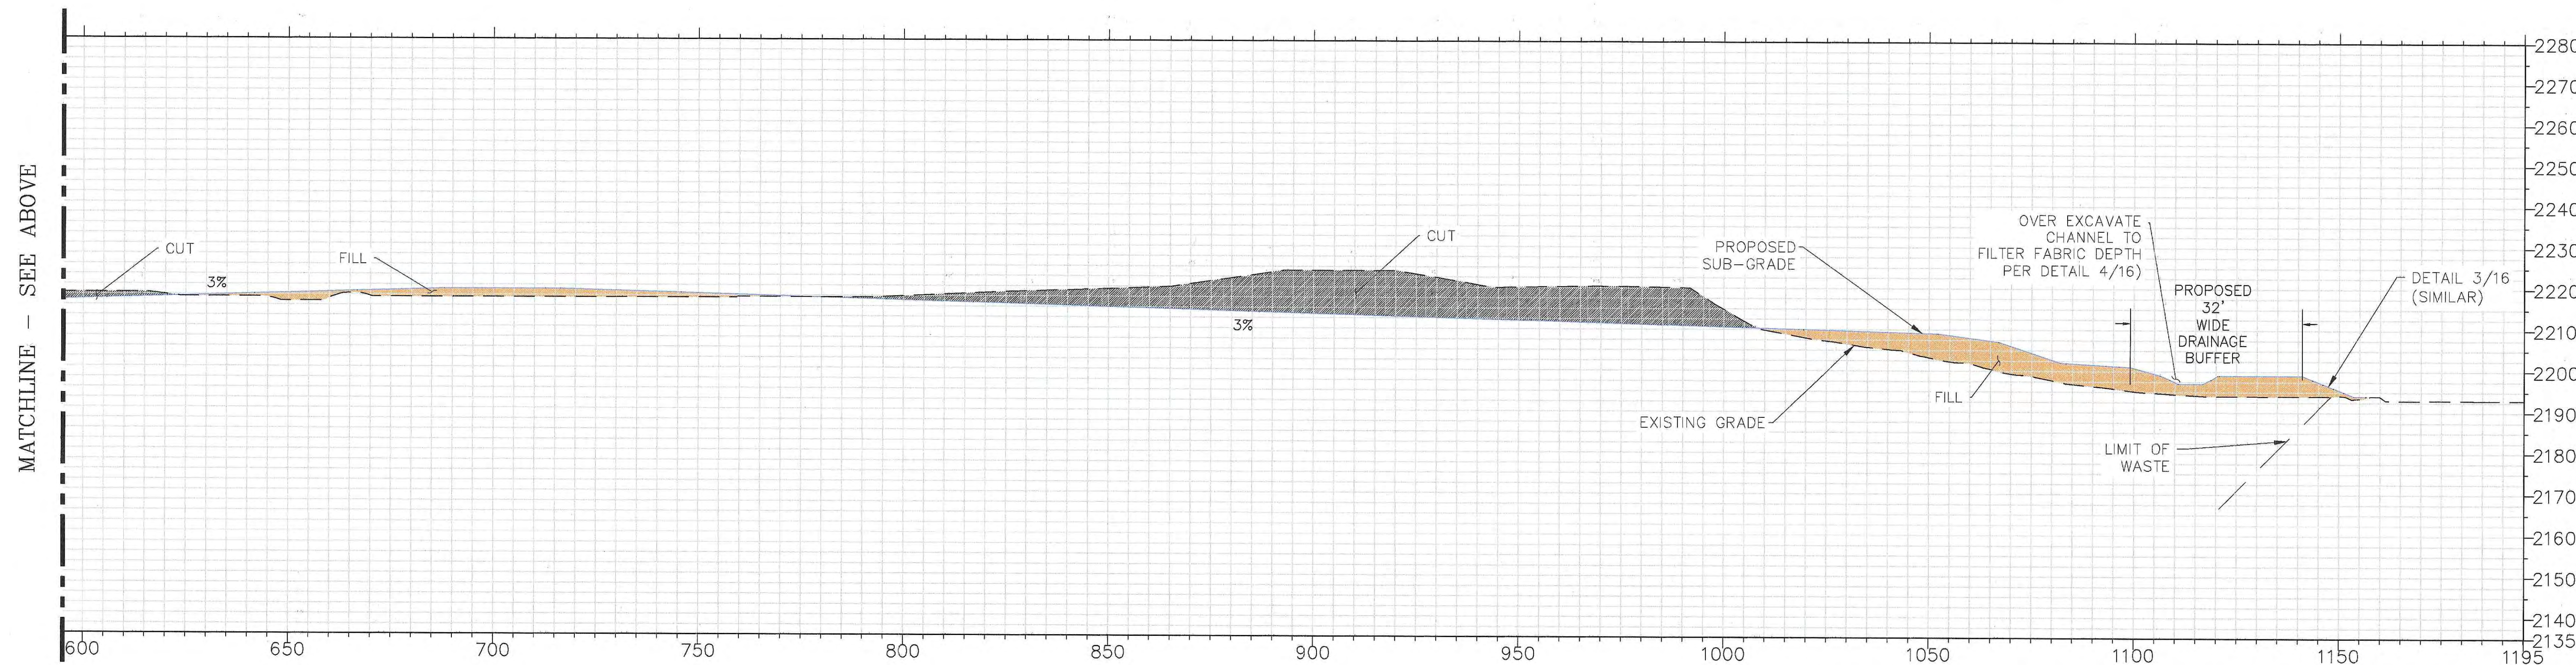

MATCHLINE - SEE ABOVE

SECTION G
EAST CELL
SCALE: 1"=20'

REV.	DATE	DESCRIPTION
1		
2		
3		
4		
5		

CALL FOR QUOTES AND
1-800-STAKE-IT

Professional Registered Engineer
CERTIFICATE NO. 27880
STATE OF ARIZONA
J. J. JENSEN

CLIENT	CROSS SECTION G
	PHASE 1 CLOSURE PLANS (ROUGH GRADING) FOR THE INA ROAD CONSTRUCTION DEBRIS LANDFILL
PIMA COUNTY SOLID WASTE MANAGEMENT	
5501 W. INA ROAD TUCSON, ARIZONA 85745 PHONE (520) 744-6173 FAX (520) 744-4013	

CADD FILE: H:\PROJECTS\2019\07\07\PH 1\IRCL_ROUGH-GRADING-PLANS.DWG	DATE: 07-2019
	SCALE: AS SHOWN
DRAWING NO. 8	of 16

TETRA TECH
CONSULTING CIVIL & ENVIRONMENTAL ENGINEERS

